



FIRST FLOOR PLAN
SCALE: 1/4" = 1'-0"
NORTH

DRAWING INDEX:

- A-1: INDEX TO DRAWINGS AND FLOOR PLANS
- A-2: EXTERIOR ELEVATIONS, WALL SECTION AND SITE PLAN

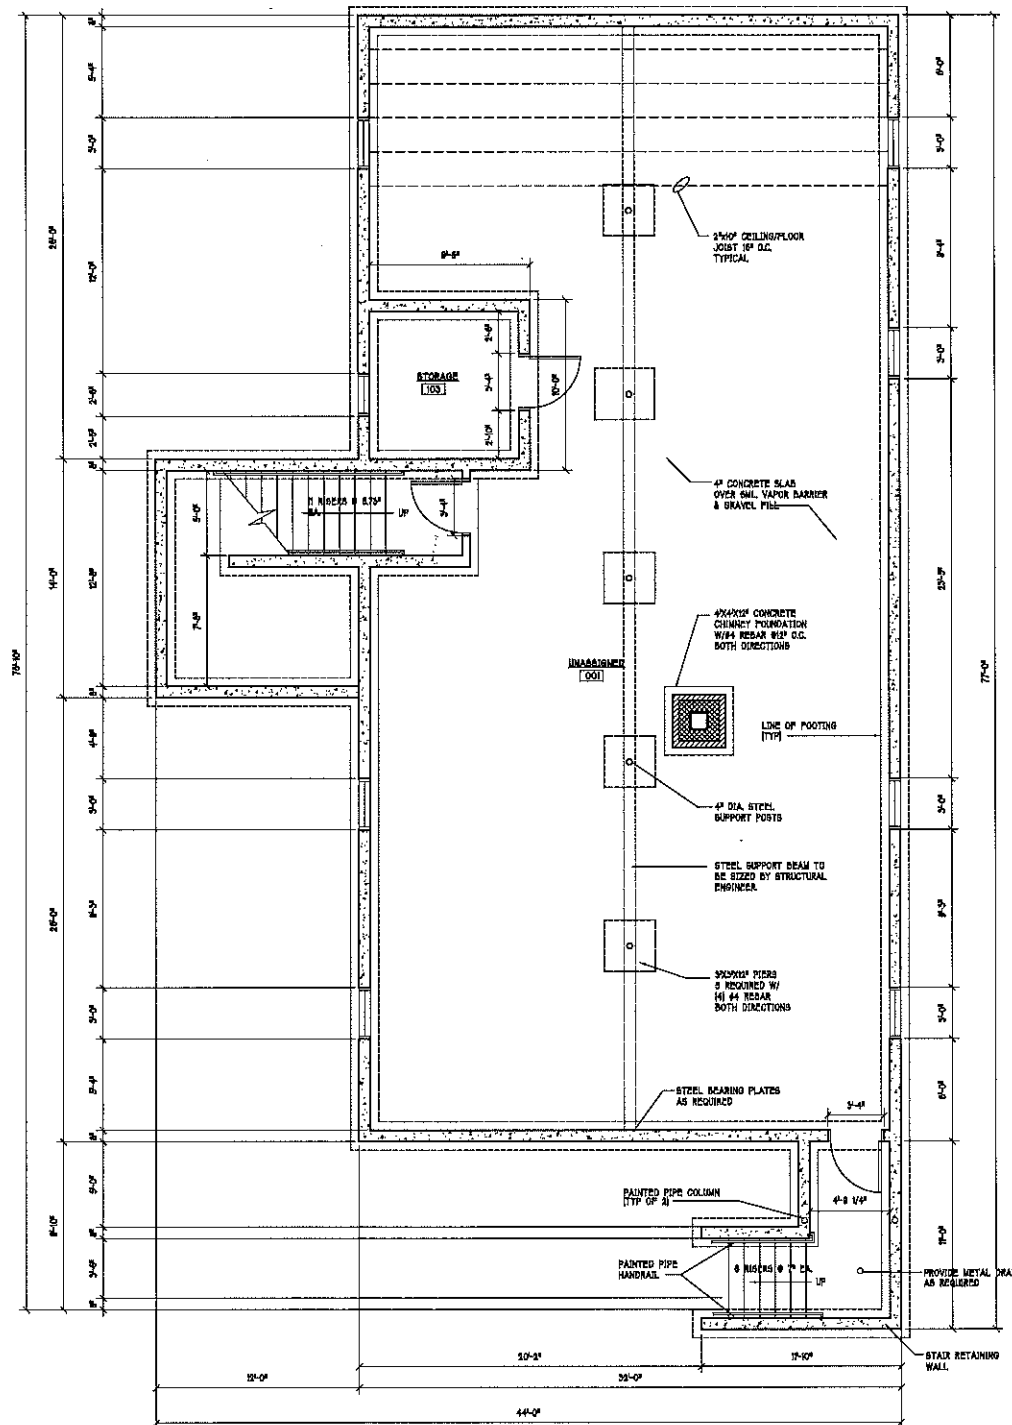

BASEMENT PLAN
SCALE: 1/4" = 1'-0"
NORTH

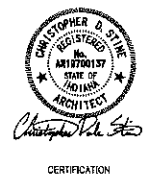

A NEW SCHOOLHOUSE
FOR
SWISS MEADOW AMISH SCHOOL
383 S. 200 W., MONROE, IN

State Issue 10/21/2014

Drawing Index
and
Floor Plans

A-1




CERTIFICATION

A NEW SCHOOLHOUSE FOR SWISS MEADOW AMISH SCHOOL 383 S. 200 W., MONROE, IN


State Issue 10/21/2014

Exterior Elevations, Wall Section and Site Plan


A-2

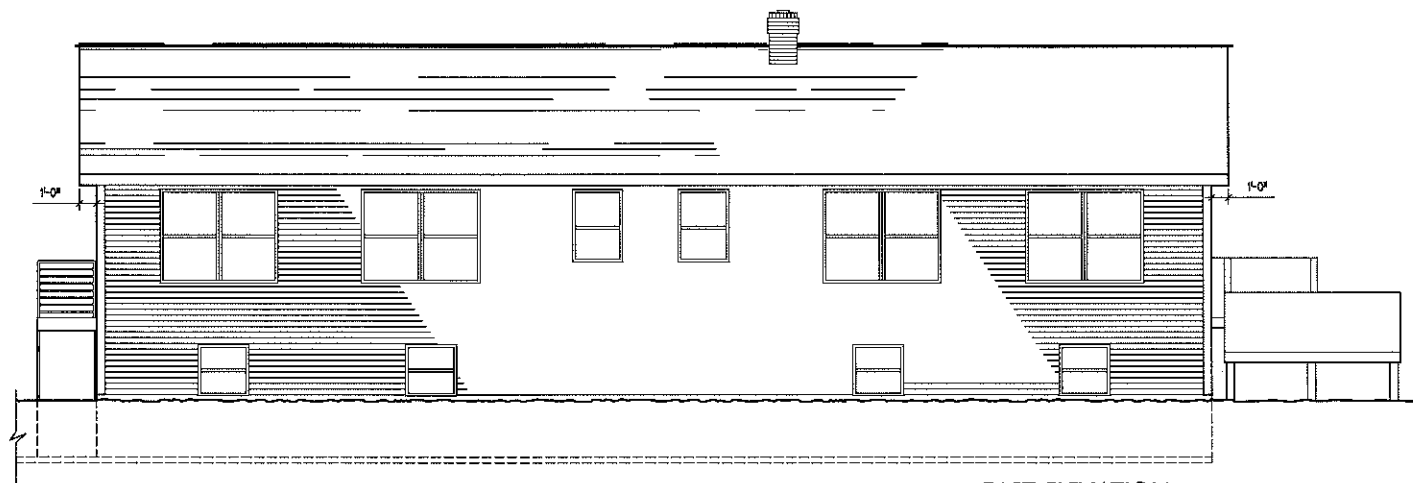


EAST ELEVATION SCALE: 1/4" = 1'-0"

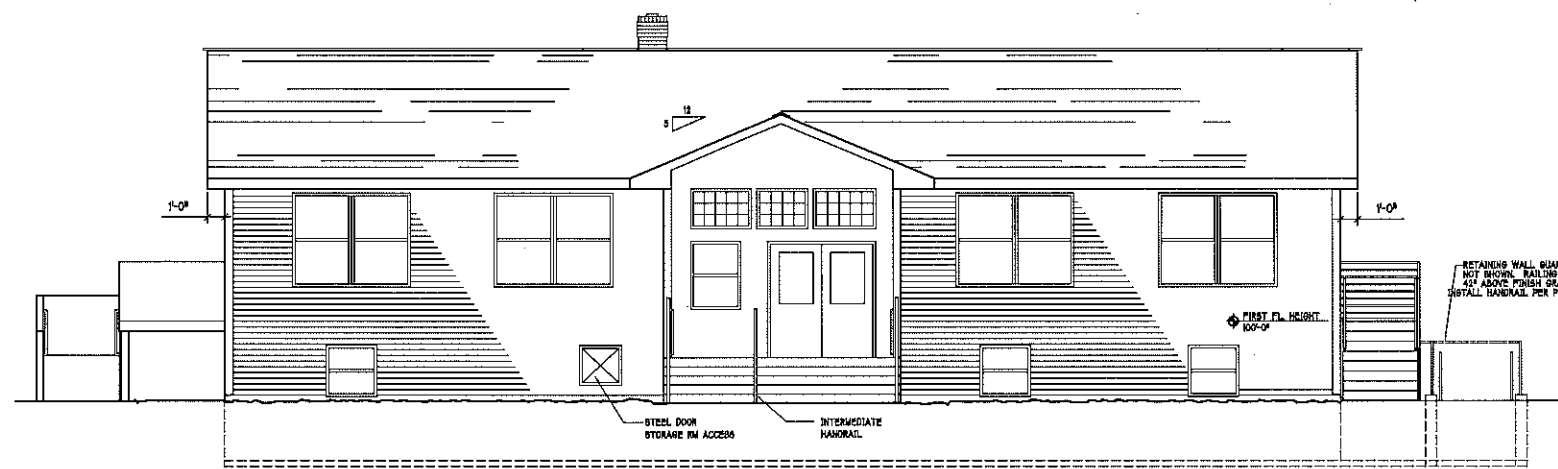


WEST ELEVATION SCALE: 1/4" = 1'-0"

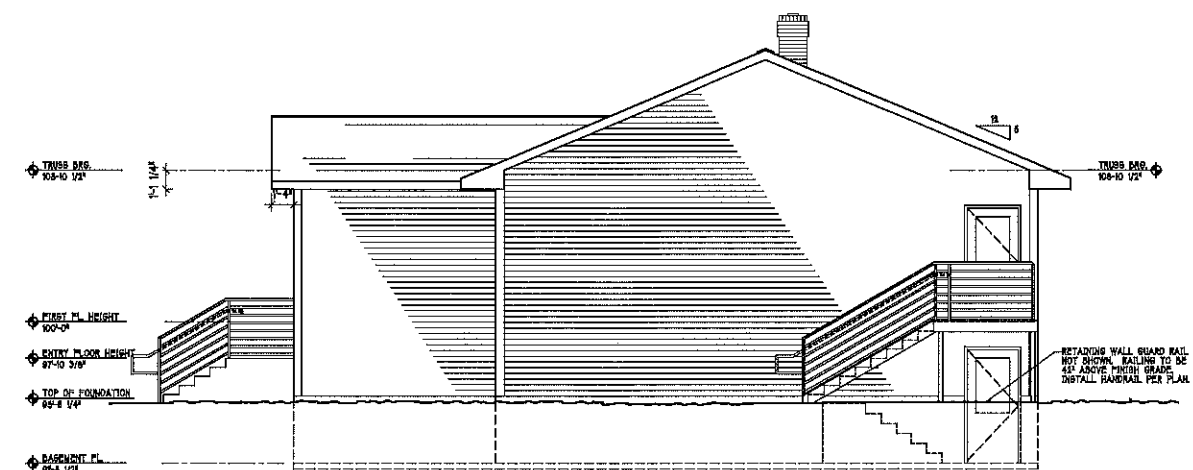


SOUTH ELEVATION SCALE: 1/4" = 1'-0"

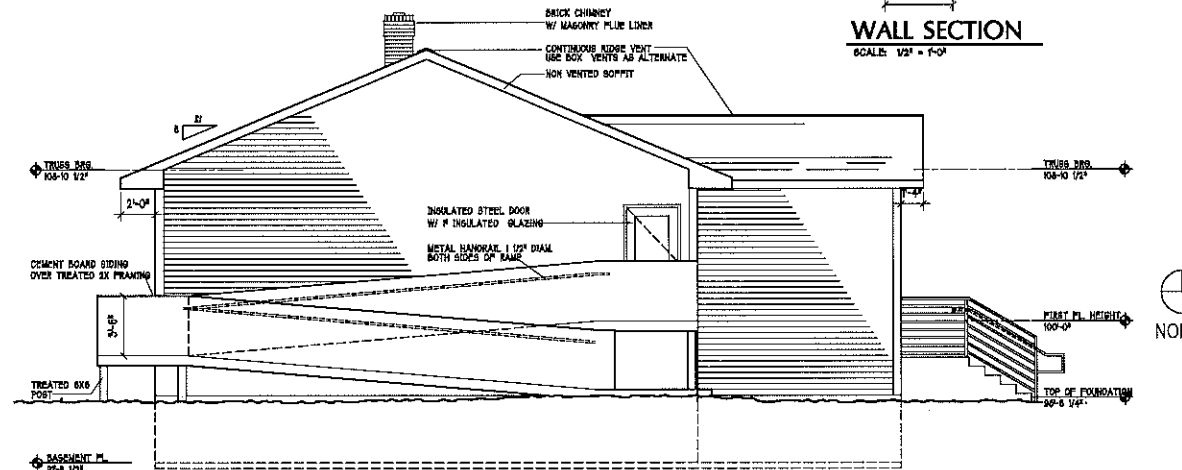

NORTH ELEVATION SCALE: 1/4" = 1'-0"

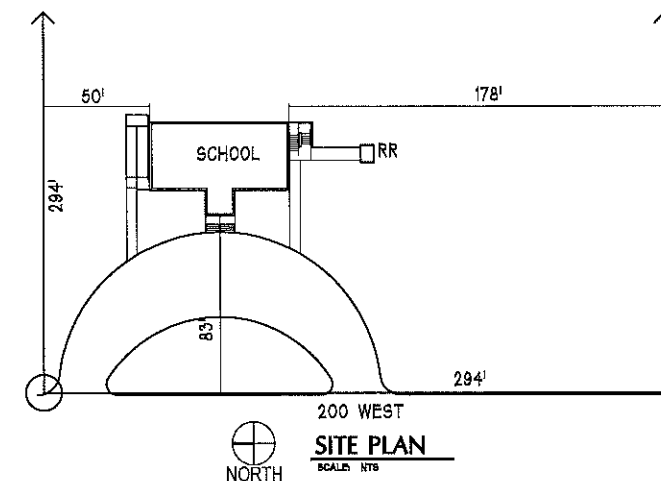

200 WEST SITE PLAN SCALE: 1/8" = 1'-0"

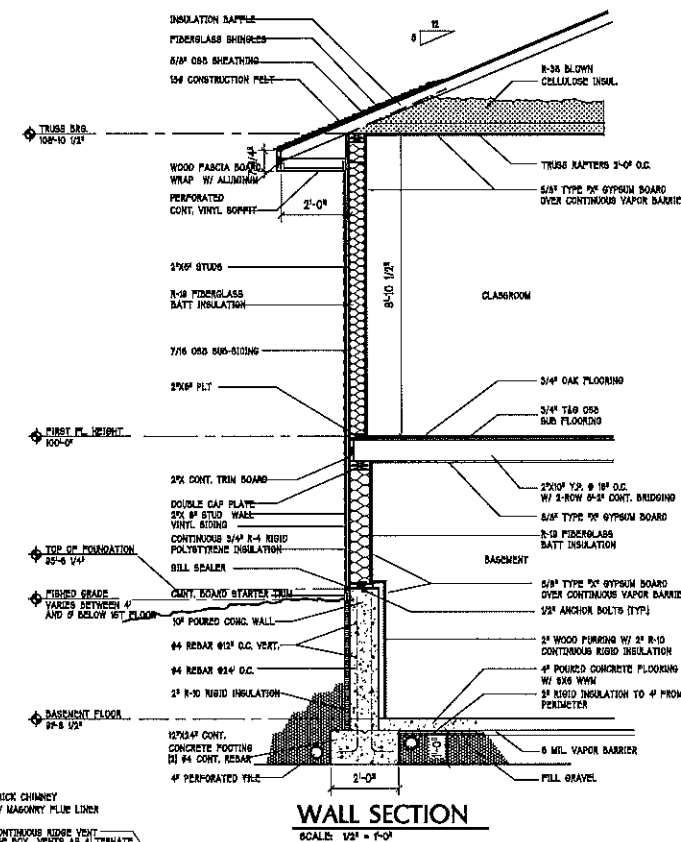

WALL SECTION SCALE: 1/2" = 1'-0"