



**FIRST FLOOR PLAN**  
SCALE: 1/4" = 1'-0"

**DRAWING INDEX:**  
A-1: INDEX TO DRAWINGS AND FLOOR PLANS  
A-2: EXTERIOR ELEVATIONS, WALL SECTION AND SITE PLAN

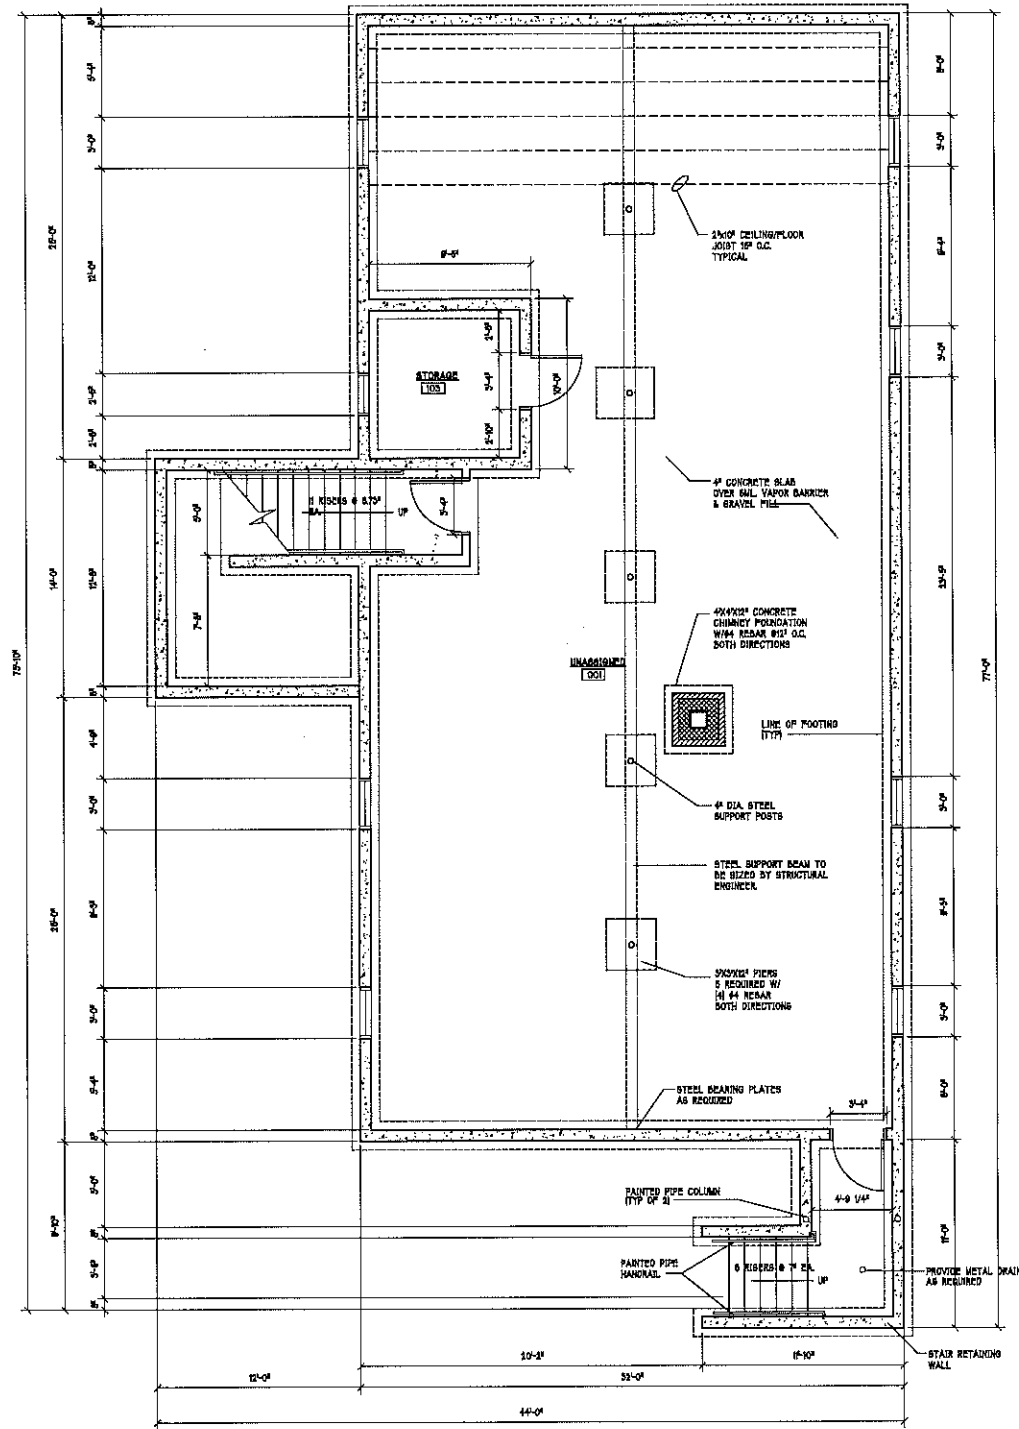

**BASEMENT PLAN**  
SCALE: 1/4" = 1'-0"

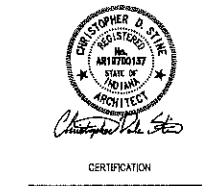


A NEW SCHOOLHOUSE  
FOR  
**CURVE CREEK AMISH SCHOOL**  
465 E. 350 S., BERNE, IN

State Issue 10/21/2014


Drawing Index  
and  
Floor Plans

**AA11**


# 374517

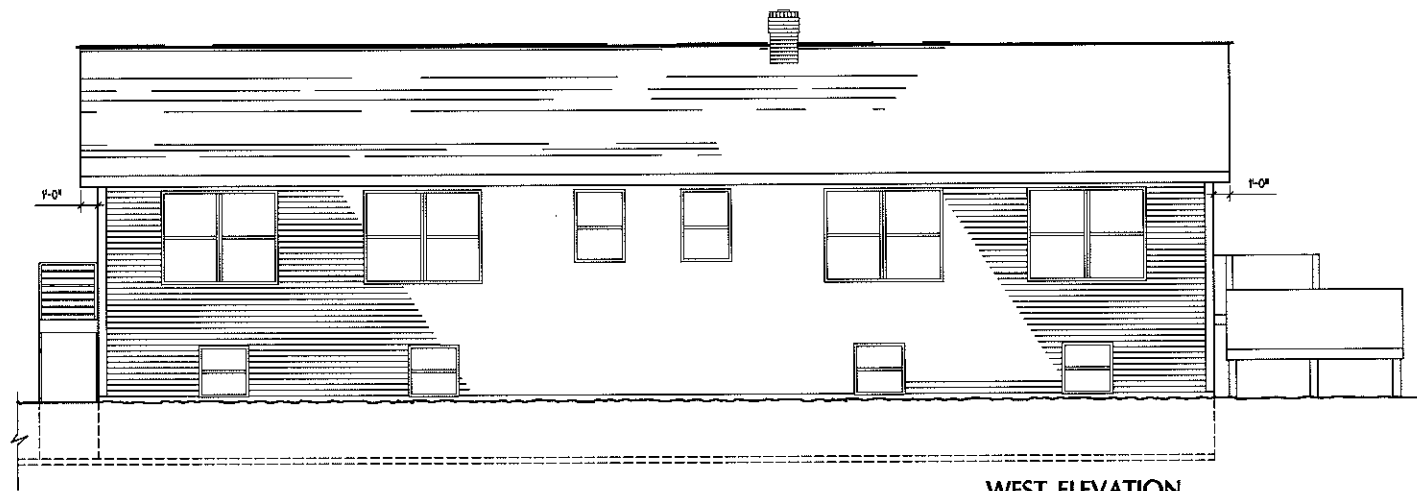


**WEST ELEVATION**  
SCALE: 1/4" = 1'-0"

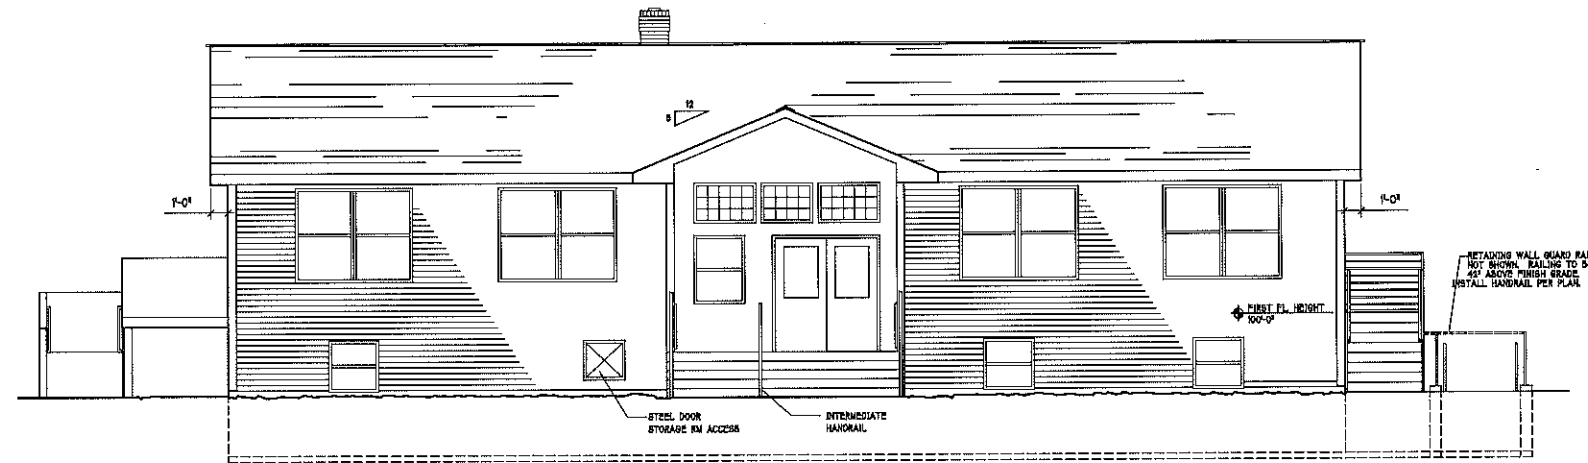


**EAST ELEVATION**  
SCALE: 1/4" = 1'-0"

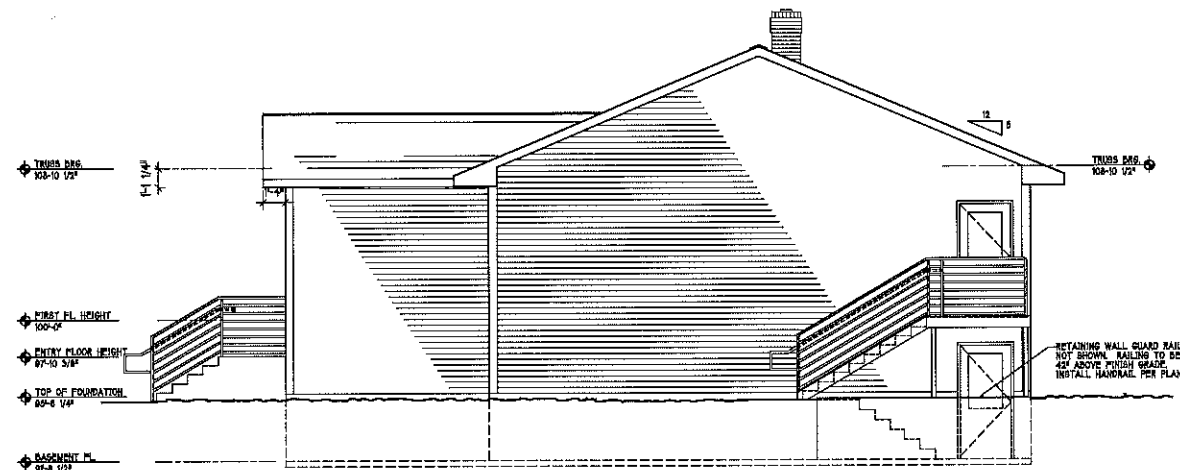


**NORTH ELEVATION**  
SCALE: 1/4" = 1'-0"

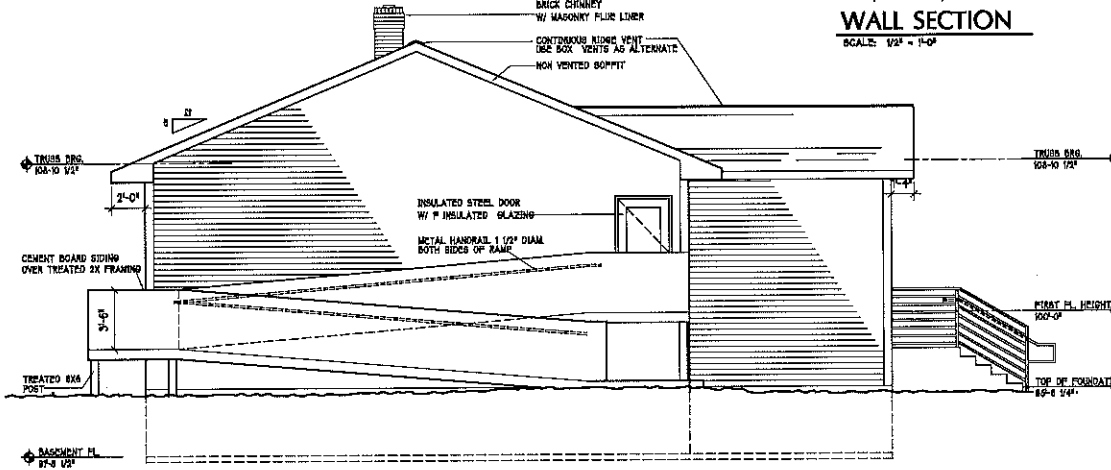

**SOUTH ELEVATION**  
SCALE: 1/4" = 1'-0"

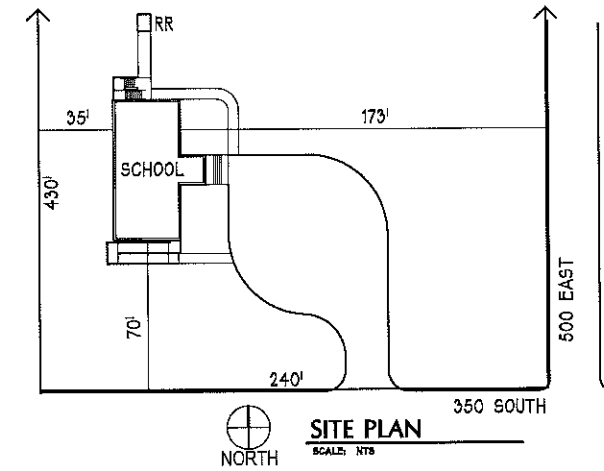

**SITE PLAN**  
SCALE: NTS

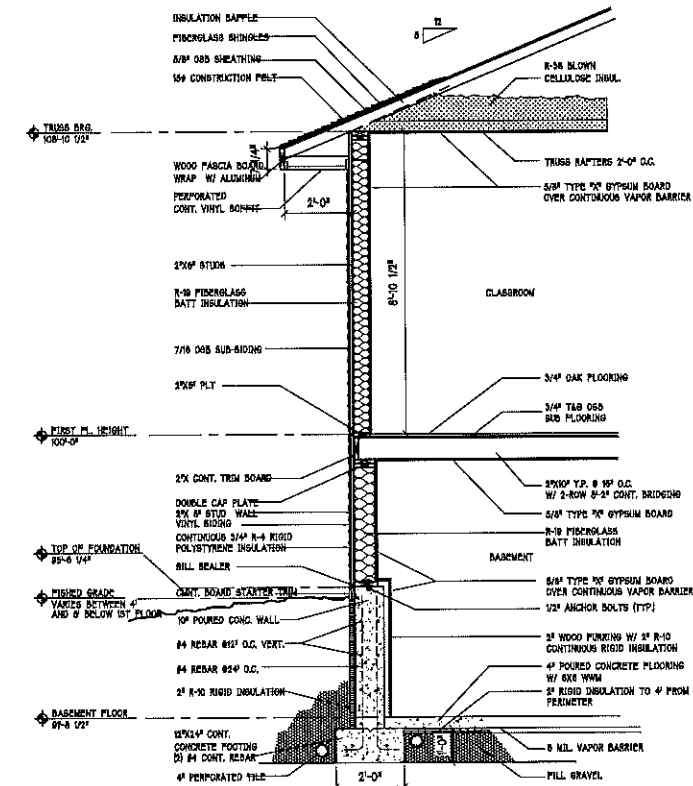

**WALL SECTION**  
SCALE: 1/2" = 1'-0"



CERTIFICATION

A NEW SCHOOLHOUSE  
FOR  
CURVE CREEK AMISH SCHOOL  
465 E. 350 S., BERNE, IN

State Issue 10/21/2014

Exterior Elevations,  
Wall Section and  
Site Plan