



**SIDE ELEVATION**

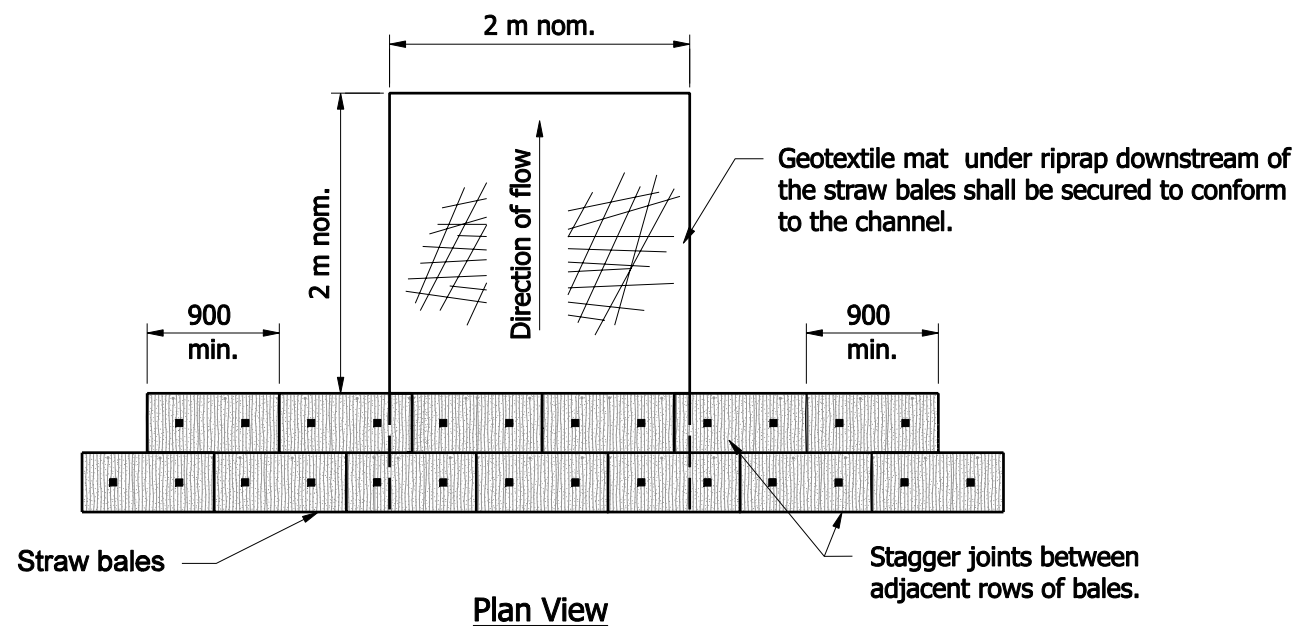

**Plan View**

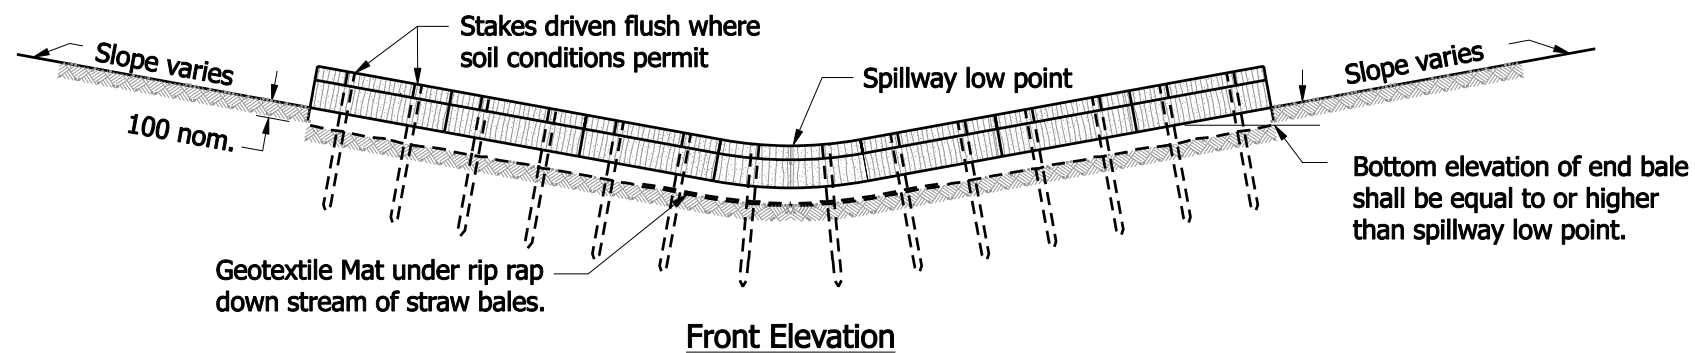

**Front Elevation**

**GENERAL NOTES**

1. Ditch check dams shall be spaced such that the top of the downstream check dam is at the same elevation as the toe of the adjacent upstream check dam.


All Dimensions are in mm unless otherwise specified.

**INDIANA DEPARTMENT OF TRANSPORTATION**

**TEMPORARY CHECK DAM  
STRAW BALES**

**SEPTEMBER 2007**

**STANDARD DRAWING NO. 205-TECD-02**

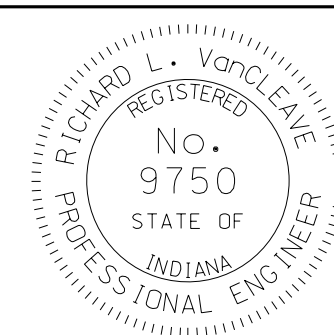

*/s/ Richard L. VanCleave* 09/04/07  
DESIGN STANDARDS ENGINEER DATE

*/s/ Mark A. Miller* 09/04/07  
CHIEF HIGHWAY ENGINEER DATE

DESIGN STANDARDS ENGINEER