



SIDE ELEVATION

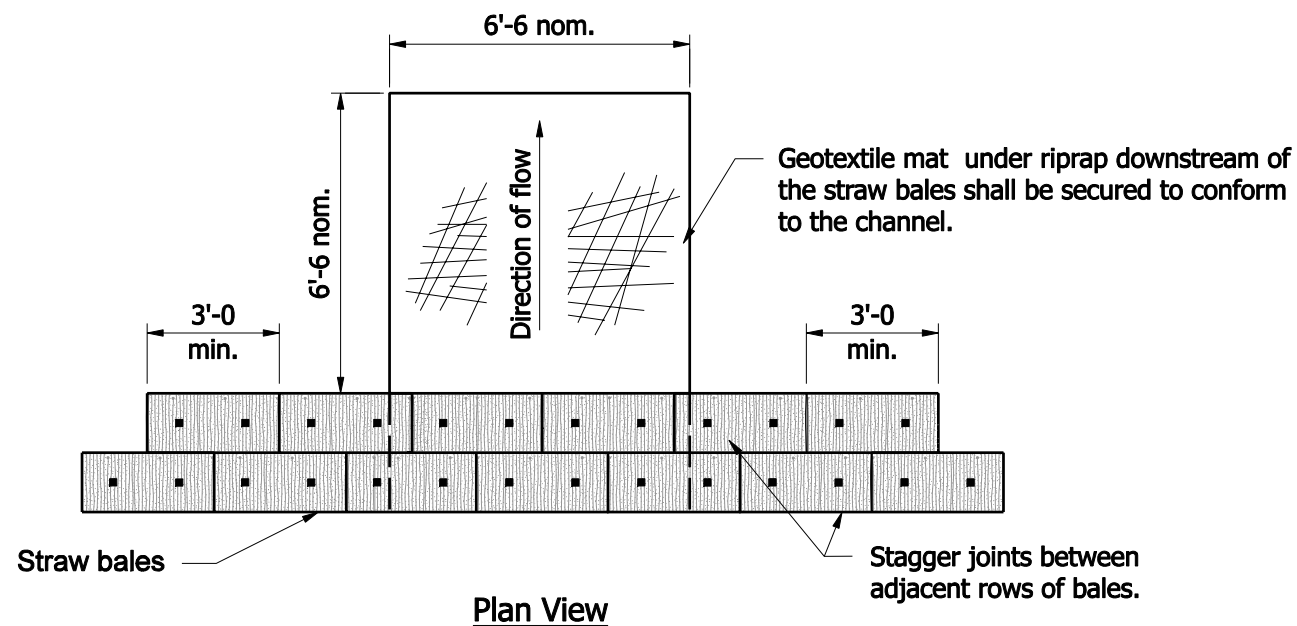

Plan View

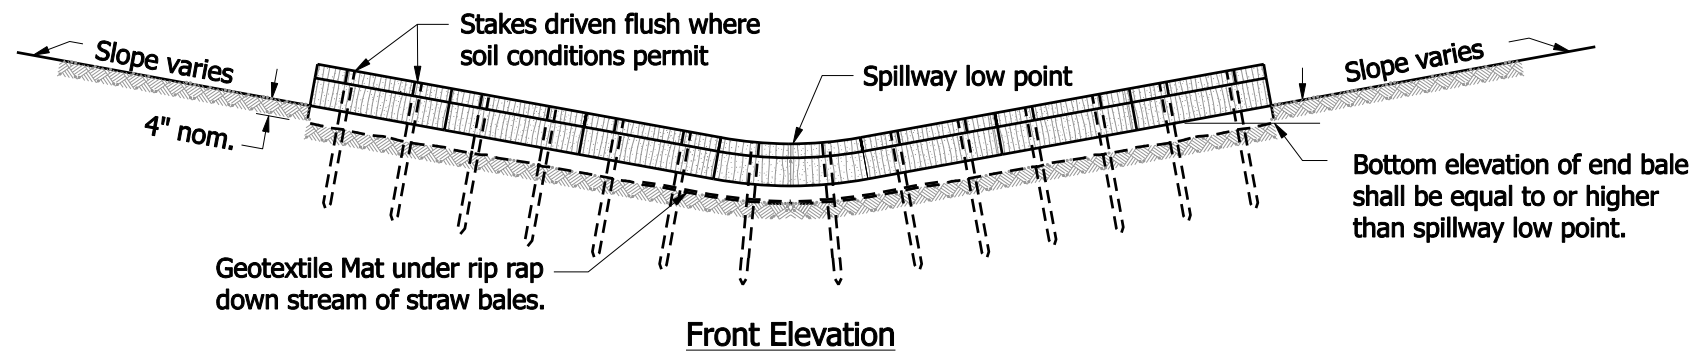

Front Elevation

GENERAL NOTES


1. Ditch check dams shall be spaced such that the top of the downstream check dam is at the same elevation as the toe of the adjacent upstream check dam.

INDIANA DEPARTMENT OF TRANSPORTATION

TEMPORARY CHECK DAM
STRAW BALES

SEPTEMBER 2007

STANDARD DRAWING NO. E-205-TECD-02

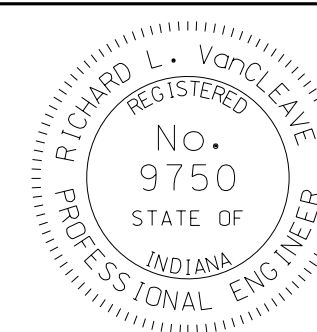

/s/ Richard L. VanCleave 09/04/07
DESIGN STANDARDS ENGINEER DATE

/s/ Mark A. Miller 09/04/07
CHIEF HIGHWAY ENGINEER DATE

DESIGN STANDARDS ENGINEER