


Appendix F. Project Plans


CLEAR CREEK WELCOME CENTER INDIANA DEPARTMENT OF TRANSPORTATION DRAWING SET #6 CIVIL SITE (SPECIFICATIONS VOLUMES 1, 5)

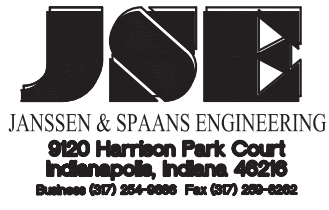

Certified by: Robert Gray



UTILITIES				
SHEET INDEX	PROVIDER	PHONE	CONTACT	ADDRESS
ELECTRIC	DUKE ENERGY	(812)-231-8721 (OFFICE) (812)-249-7163 (M)	TYLER ANGLE	301 HOME AVE. TERRA HAUTE, IN 47803
WATER & SEWER	TOWN OF WEST TERRA HAUTE	(812)-533-1053 (OFFICE) (812)-870-5950 (M)	ED STEWART	500 W. NATIONAL AVE WEST TERRA HAUTE, IN 47885
WIRELESS INTERNET	JOINK, LLC	(812)234-5100 (812)-315-6465		834 S. 10TH ST TERRA HAUTE, IN 47807

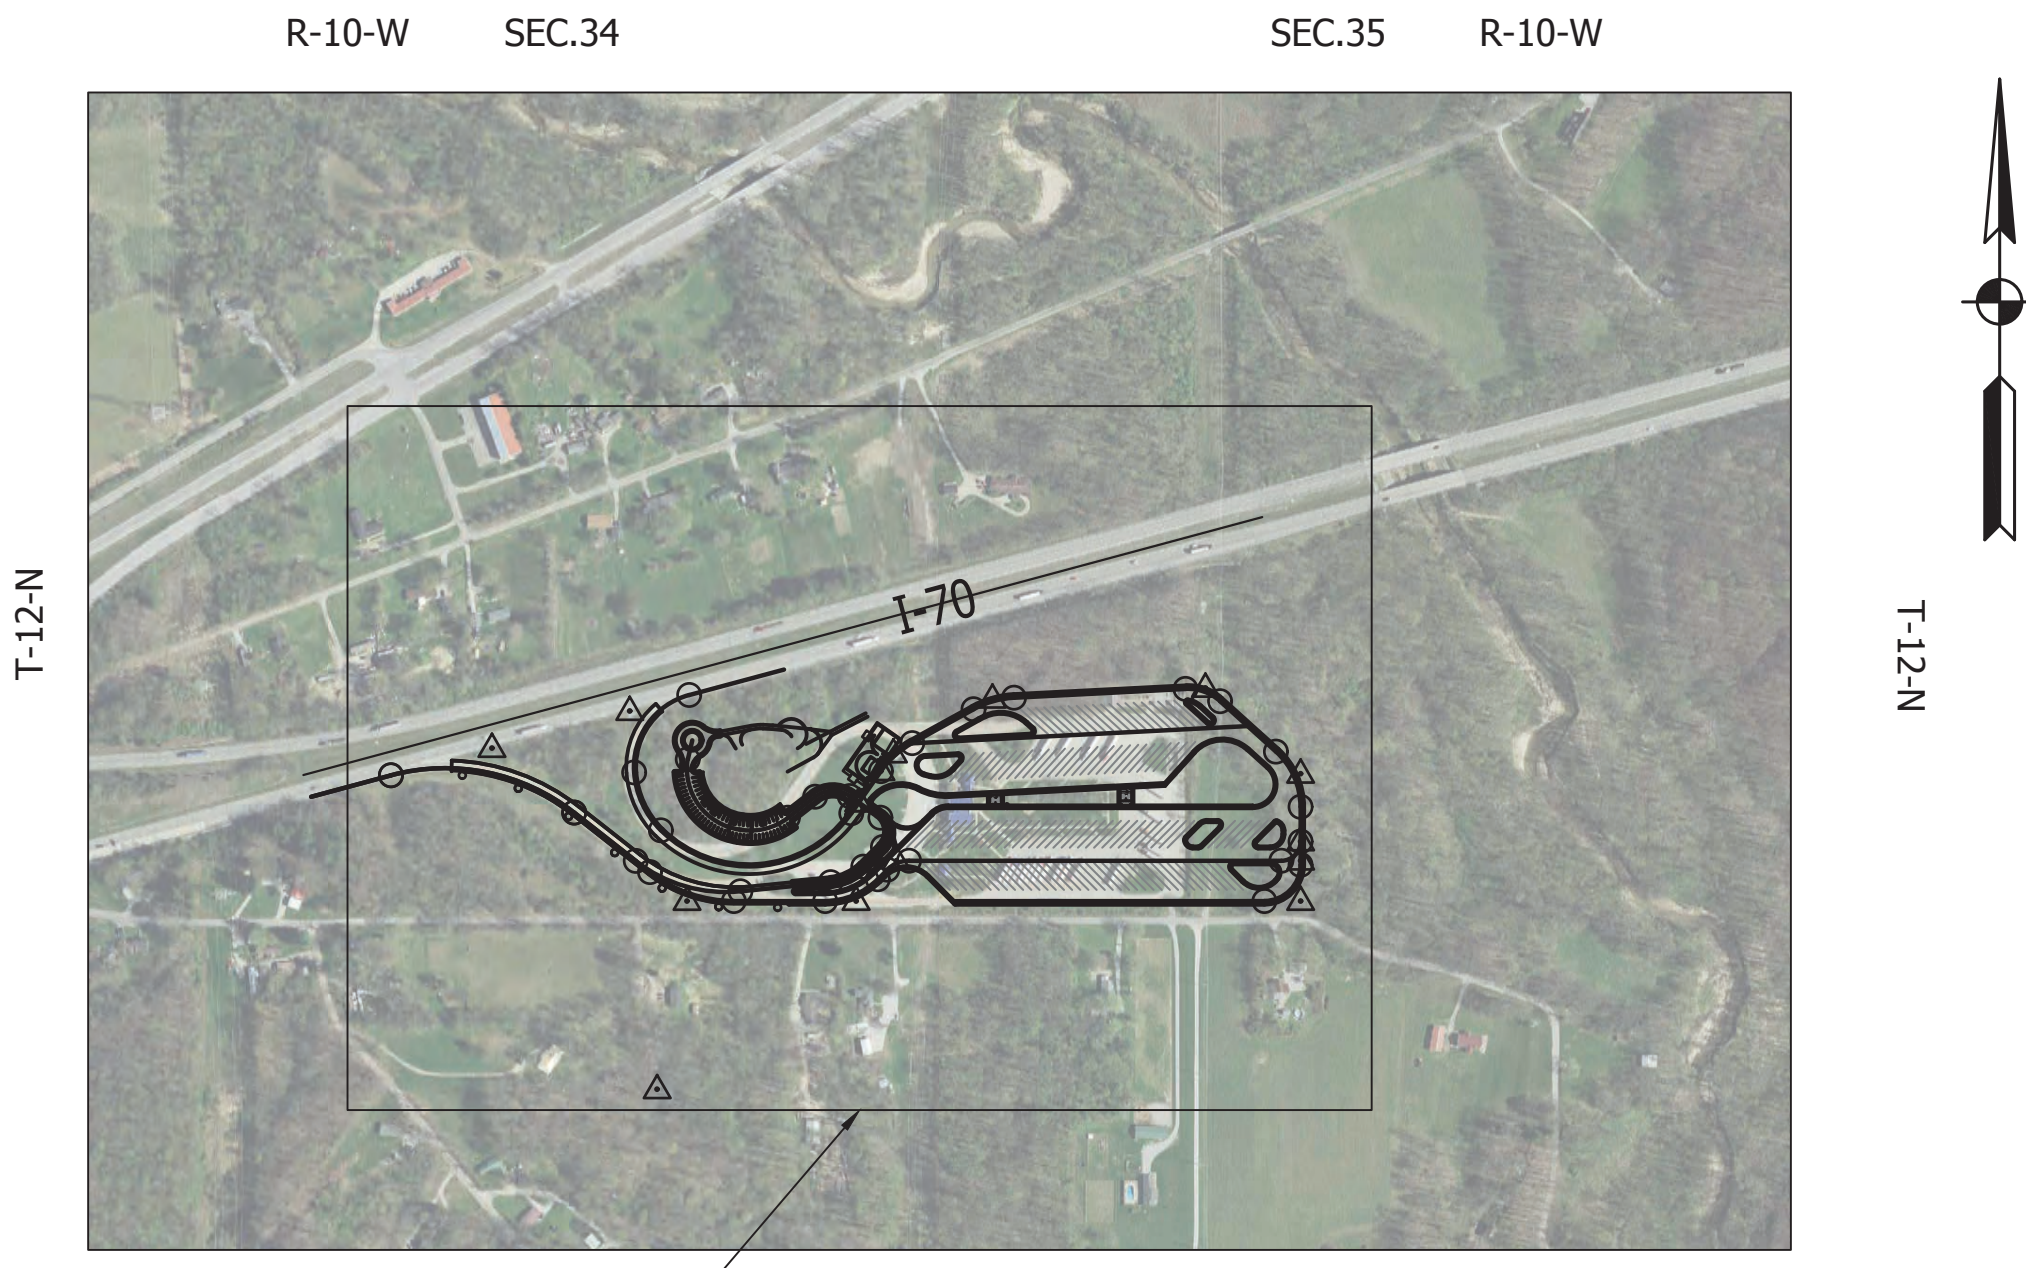

VIGO COUNTY, INDIANA
VICINITY MAP
SCALE: 1" = 100'



AUGUST 2022

INDIANA DEPARTMENT OF TRANSPORTATION
STANDARD SPECIFICATIONS DATED 2020,
RECOMMENDED STANDARDS FOR WASTEWATER FACILITIES
DATED 2014 (10 STATE STANDARDS) AND
RECOMMENDED STANDARDS FOR WATER WORKS
DATED 2018 (10 STATE STANDARDS)
TO BE USED WITH THESE PLANS

PUBLIC WORKS PROJECT NO. 84003001-22-058-C1
CLEAR CREEK WELCOME CENTER
VIGO COUNTY, INDIANA

STATE OF INDIANA
DEPARTMENT OF ADMINISTRATION
PUBLIC WORKS DIVISION
ROOM W402, INDIANA GOVERNMENT CENTER SOUTH
402 WEST WASHINGTON STREET
INDIANAPOLIS, INDIANA 46204
317-232-3000

Revisions:	
Project Number:	84003001-22-058-C1
Requisition Number:	
Account Number:	
Designer:	ENG
Drawing Date:	MMMMM YYYY
Drafter:	TEC
Drawing Scale:	----
DAPW Approval:	
Client Approval:	
Reference Number:	1364
Building Reference:	
Drawing Number:	G100
Sheet:	---- of TBD


Last Saved By: mreed Printed: 8/19/22
 P:\1364 - Clear Creek Welcome Center\WORKS SITE SHEETS\JOB WELCOME CENTER\1364-EB-0100 TITLE SHEET.dwg Aug 18, 2022 - 11:46:31 am

SHEET INDEX


SITE CIVIL

1	G-100	COVER SHEET
2	G- 101	SHEET INDEX
3	G-102	MAINTENANCE OF TRAFFIC
4	D-100	SITE DEMOLITION PLANS
5	D-101	SITE DEMOLITION PLANS
6	C-100	SITE PLANS
7	C-101	SITE PLANS
8	C-102	SITE PLANS
9	C-103	SITE TYPICAL SECTIONS
10	C-104	SITE TYPICAL SECTIONS
11	C-105	SITE CURB RAMP DETAILS
12	C-200	SITE GRADING PLANS
13	C-201	SITE GRADING PLANS
14	C-300	SITE DRAINAGE PLANS
15	C-301	SITE DRAINAGE PLANS
16	C-302	SITE DRAINAGE STRUCTURE DETAILS
17	C-303	SITE DRAINAGE STRUCTURE DETAILS
18	C-304	STRUCTURE DATA TABLE, PIPE MATERIAL TABLE
19	C-305	UNDERDRAIN TABLE
20	C-400	SITE SANITARY SEWER & WATER MAIN LAYOUT
21	C-401	SITE SANITARY SEWER & WATER MAIN LAYOUT
22	C-402	SANITARY SEWER PROFILES, STRUCTURE DATA TABLE
23	C-403	WATER MAIN DETAILS
24	C-404	WATER MAIN DETAILS
25	C-500	SITE SMALL SIGNS & PAVEMENT MARKINGS LAYOUT
26	C-501	SITE SMALL SIGNS & PAVEMENT MARKINGS LAYOUT
27	C-502	PAVEMENT MARKINGS PARKING SPACE DETAILS
28	C-503	SMALL SIGNS & POST SUMMARY TABLE
29	C-600	SITE LIGHTING & ITS LAYOUT
30	C-601	SITE LIGHTING & ITS LAYOUT
31	C-602	LIGHTING FOUNDATION DETAILS
32	C-700	SITE SWM LAYOUT
33	C-701	SITE SWM LAYOUT
34	C-702	SITE SWM LAYOUT
35	C-800	D-1 JOINT LAYOUT
36	C-801	D-1 JOINT LAYOUT
37	C-802	D-1 JOINT LAYOUT
38	FD-01	LIGHTING FOUNDATION DETAILS
39	FD-02	SIGN FOUNDATION DETAILS

Certified by: Robert Gray

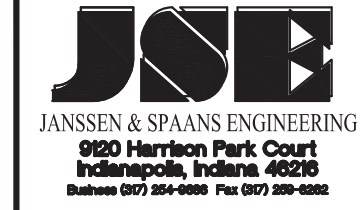

PUBLIC WORKS PROJECT NO. 84003001-22-058-C1
 CLEAR CREEK WELCOME CENTER
 WEST TERRA HAUTE, VIGO COUNTY, INDIANA

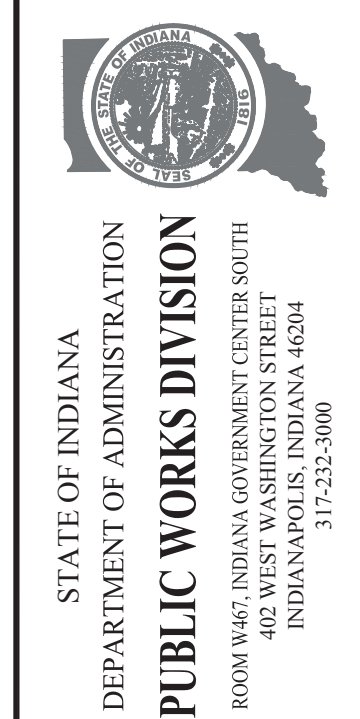

Revisions:

Project Number: 84003001-22-058-c1

Requisition Number: -

Account Number: -

Designer: ENG	Drawing Date: MYYYY
Drafter: TEC	Drawing Scale: ----

DAPW Approval:

Client Approval:

Reference Number: 1364




Building Reference: -

Drawing Number: G101

Sheet: ---- of TBD

Last Saved By: mreed Printed: 8/19/22
 P:\1364 - Clear Creek Welcome Center\WORKS\SITE SHEETS\JOB WELCOME CENTER\1364-EB-0100 TITLE SHEET.dwg Aug 18, 2022-11:46:54 am

Last Saved By: mreed Printed: 10/22
 P:\1364 - Clear Creek Welcome Center\WORKS\SITE SHEETS\EB WELCOME CENTER\1364-EB-0100 TITLE SHEET.dwg Aug 18, 2022-11:44:40 am

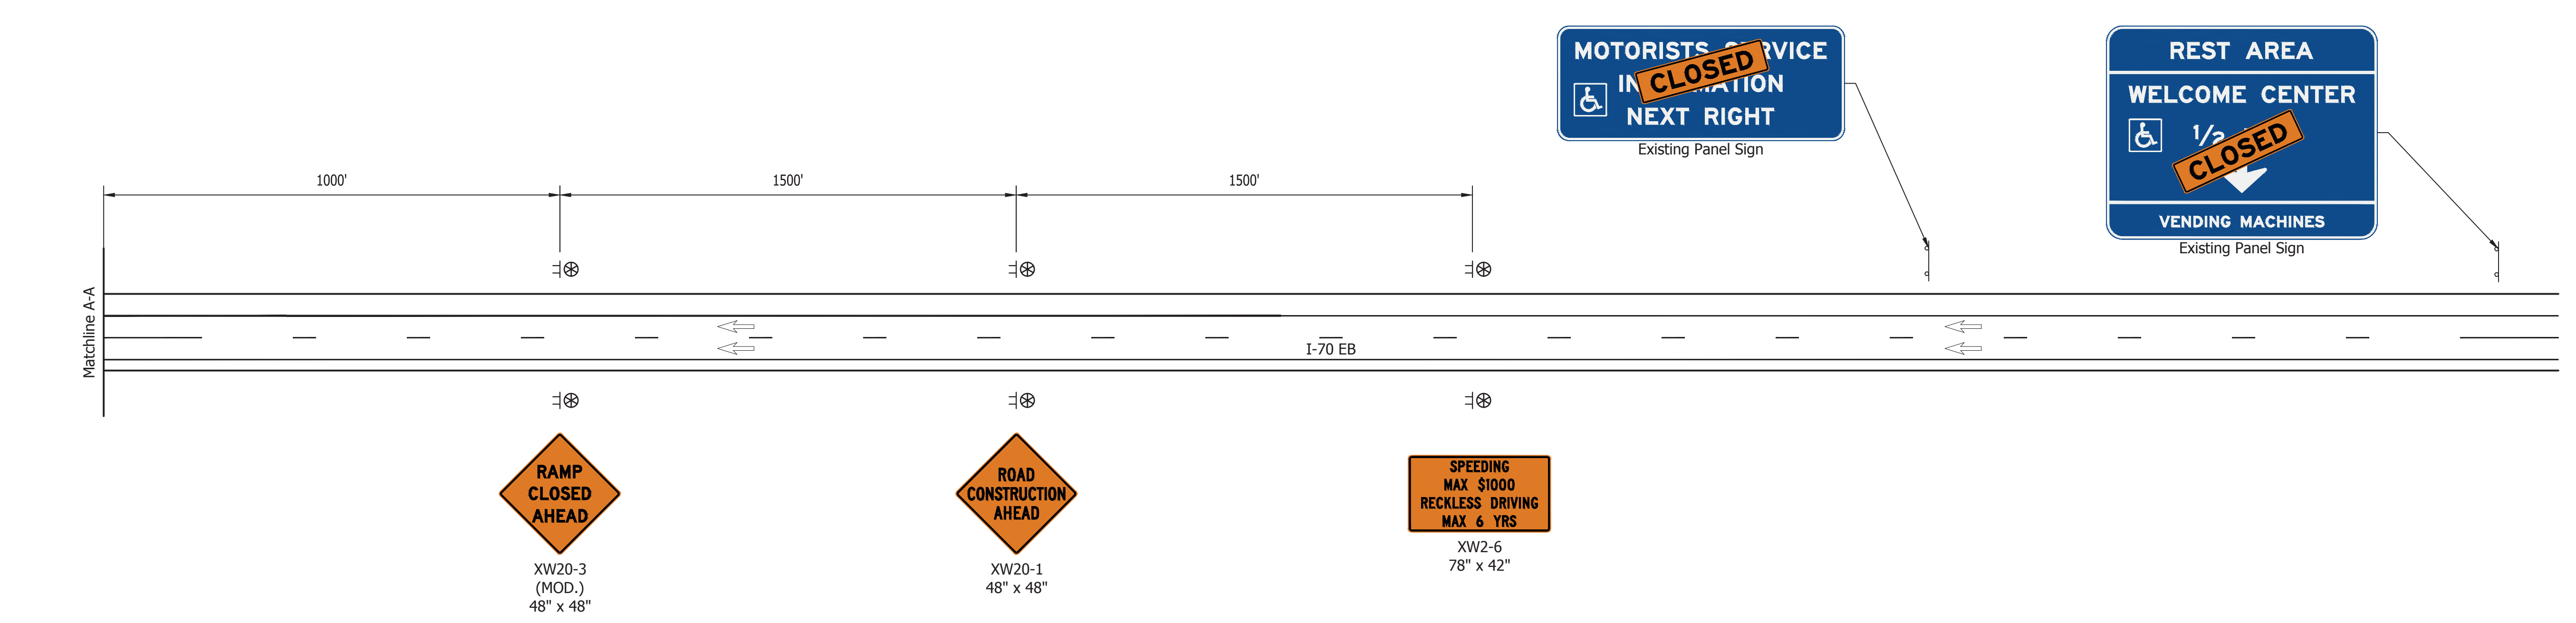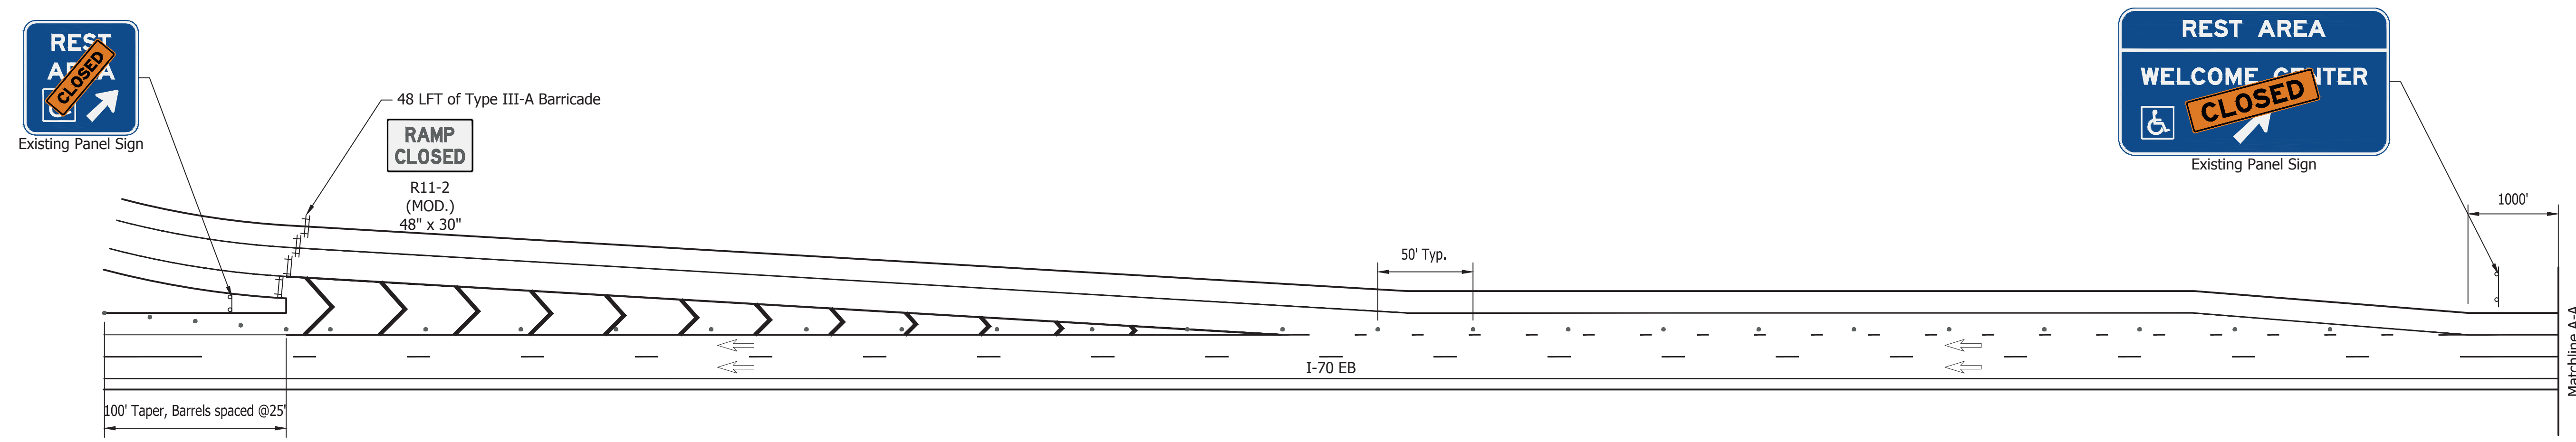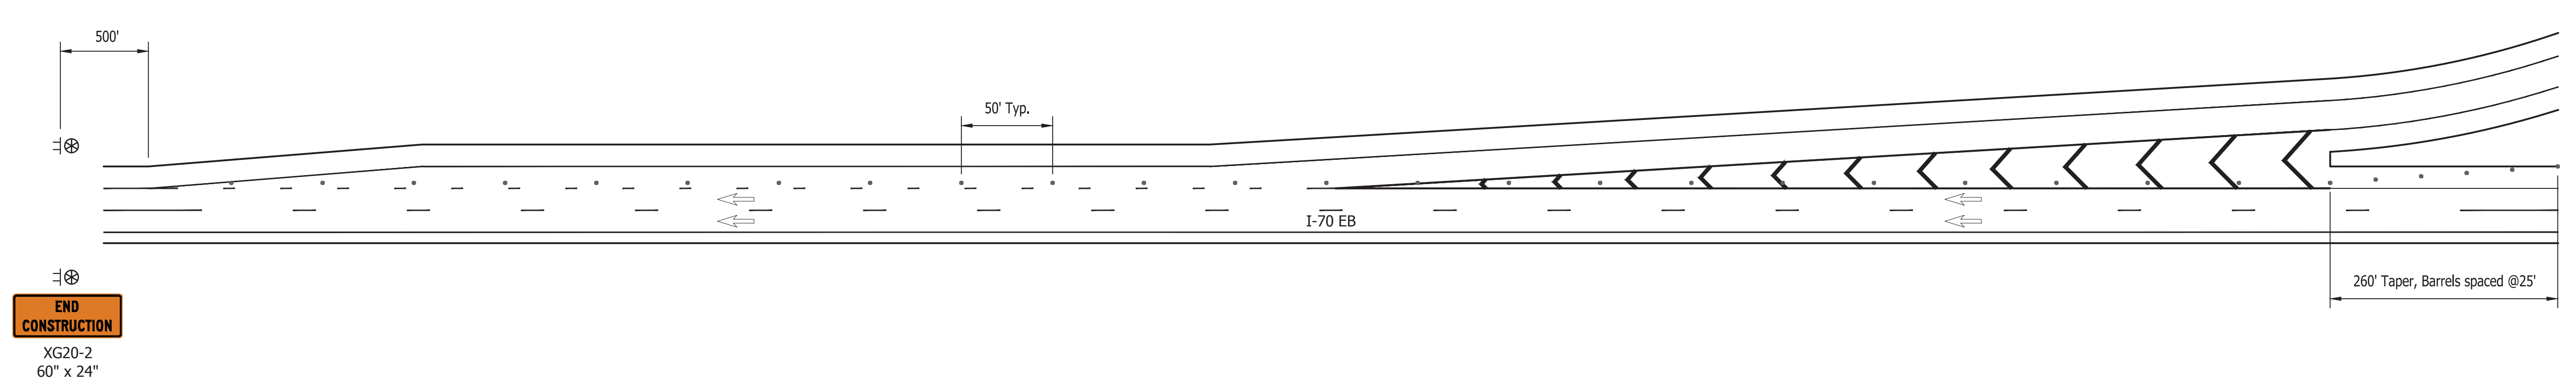

Certified by: Robert Gray
JSE
 JANSSEN & SPAANS ENGINEERING
 890 Harrison Park Court
 Indianapolis, Indiana 46229
 Phone (317) 252-0000 Fax (317) 252-0000

RATIO






 
 

PUBLIC WORKS PROJECT NO. 84003001-22-058-C1
 CLEAR CREEK WELCOME CENTER
 VIGO COUNTY, INDIANA


STATE OF INDIANA
 DEPARTMENT OF ADMINISTRATION
PUBLIC WORKS DIVISION
 ROOM 9407, INDIANA GOVERNMENT CENTER SOUTH
 402 WEST WASHINGTON STREET
 INDIANAPOLIS, INDIANA 46204
 317-232-3000

Revisions:


Project Number:	84003001-22-058-C1
Requestion Number:	
Account Number:	
Designer:	ENG
Drawing Date:	MMMMM YYYY
Drafter:	TEC
Drawing Scale:	----
DAPW Approval:	
Client Approval:	
Reference Number:	1364
Building Reference:	
Drawing Number:	G102
Sheet:	--- of TBD

LEGEND

    
-  PAVEMENT REMOVAL
-  SIDEWALK REMOVAL
-  BUILDING REMOVAL
-  TREE REMOVAL
-  WATER PLANT REMOVAL
-  UTILITY REMOVAL
-  EXISTING CONTOUR
-  SOIL BORING
SEE GEOTECHNICAL ENGINEERING STUDY
FOR FURTHER EXPLANATION.

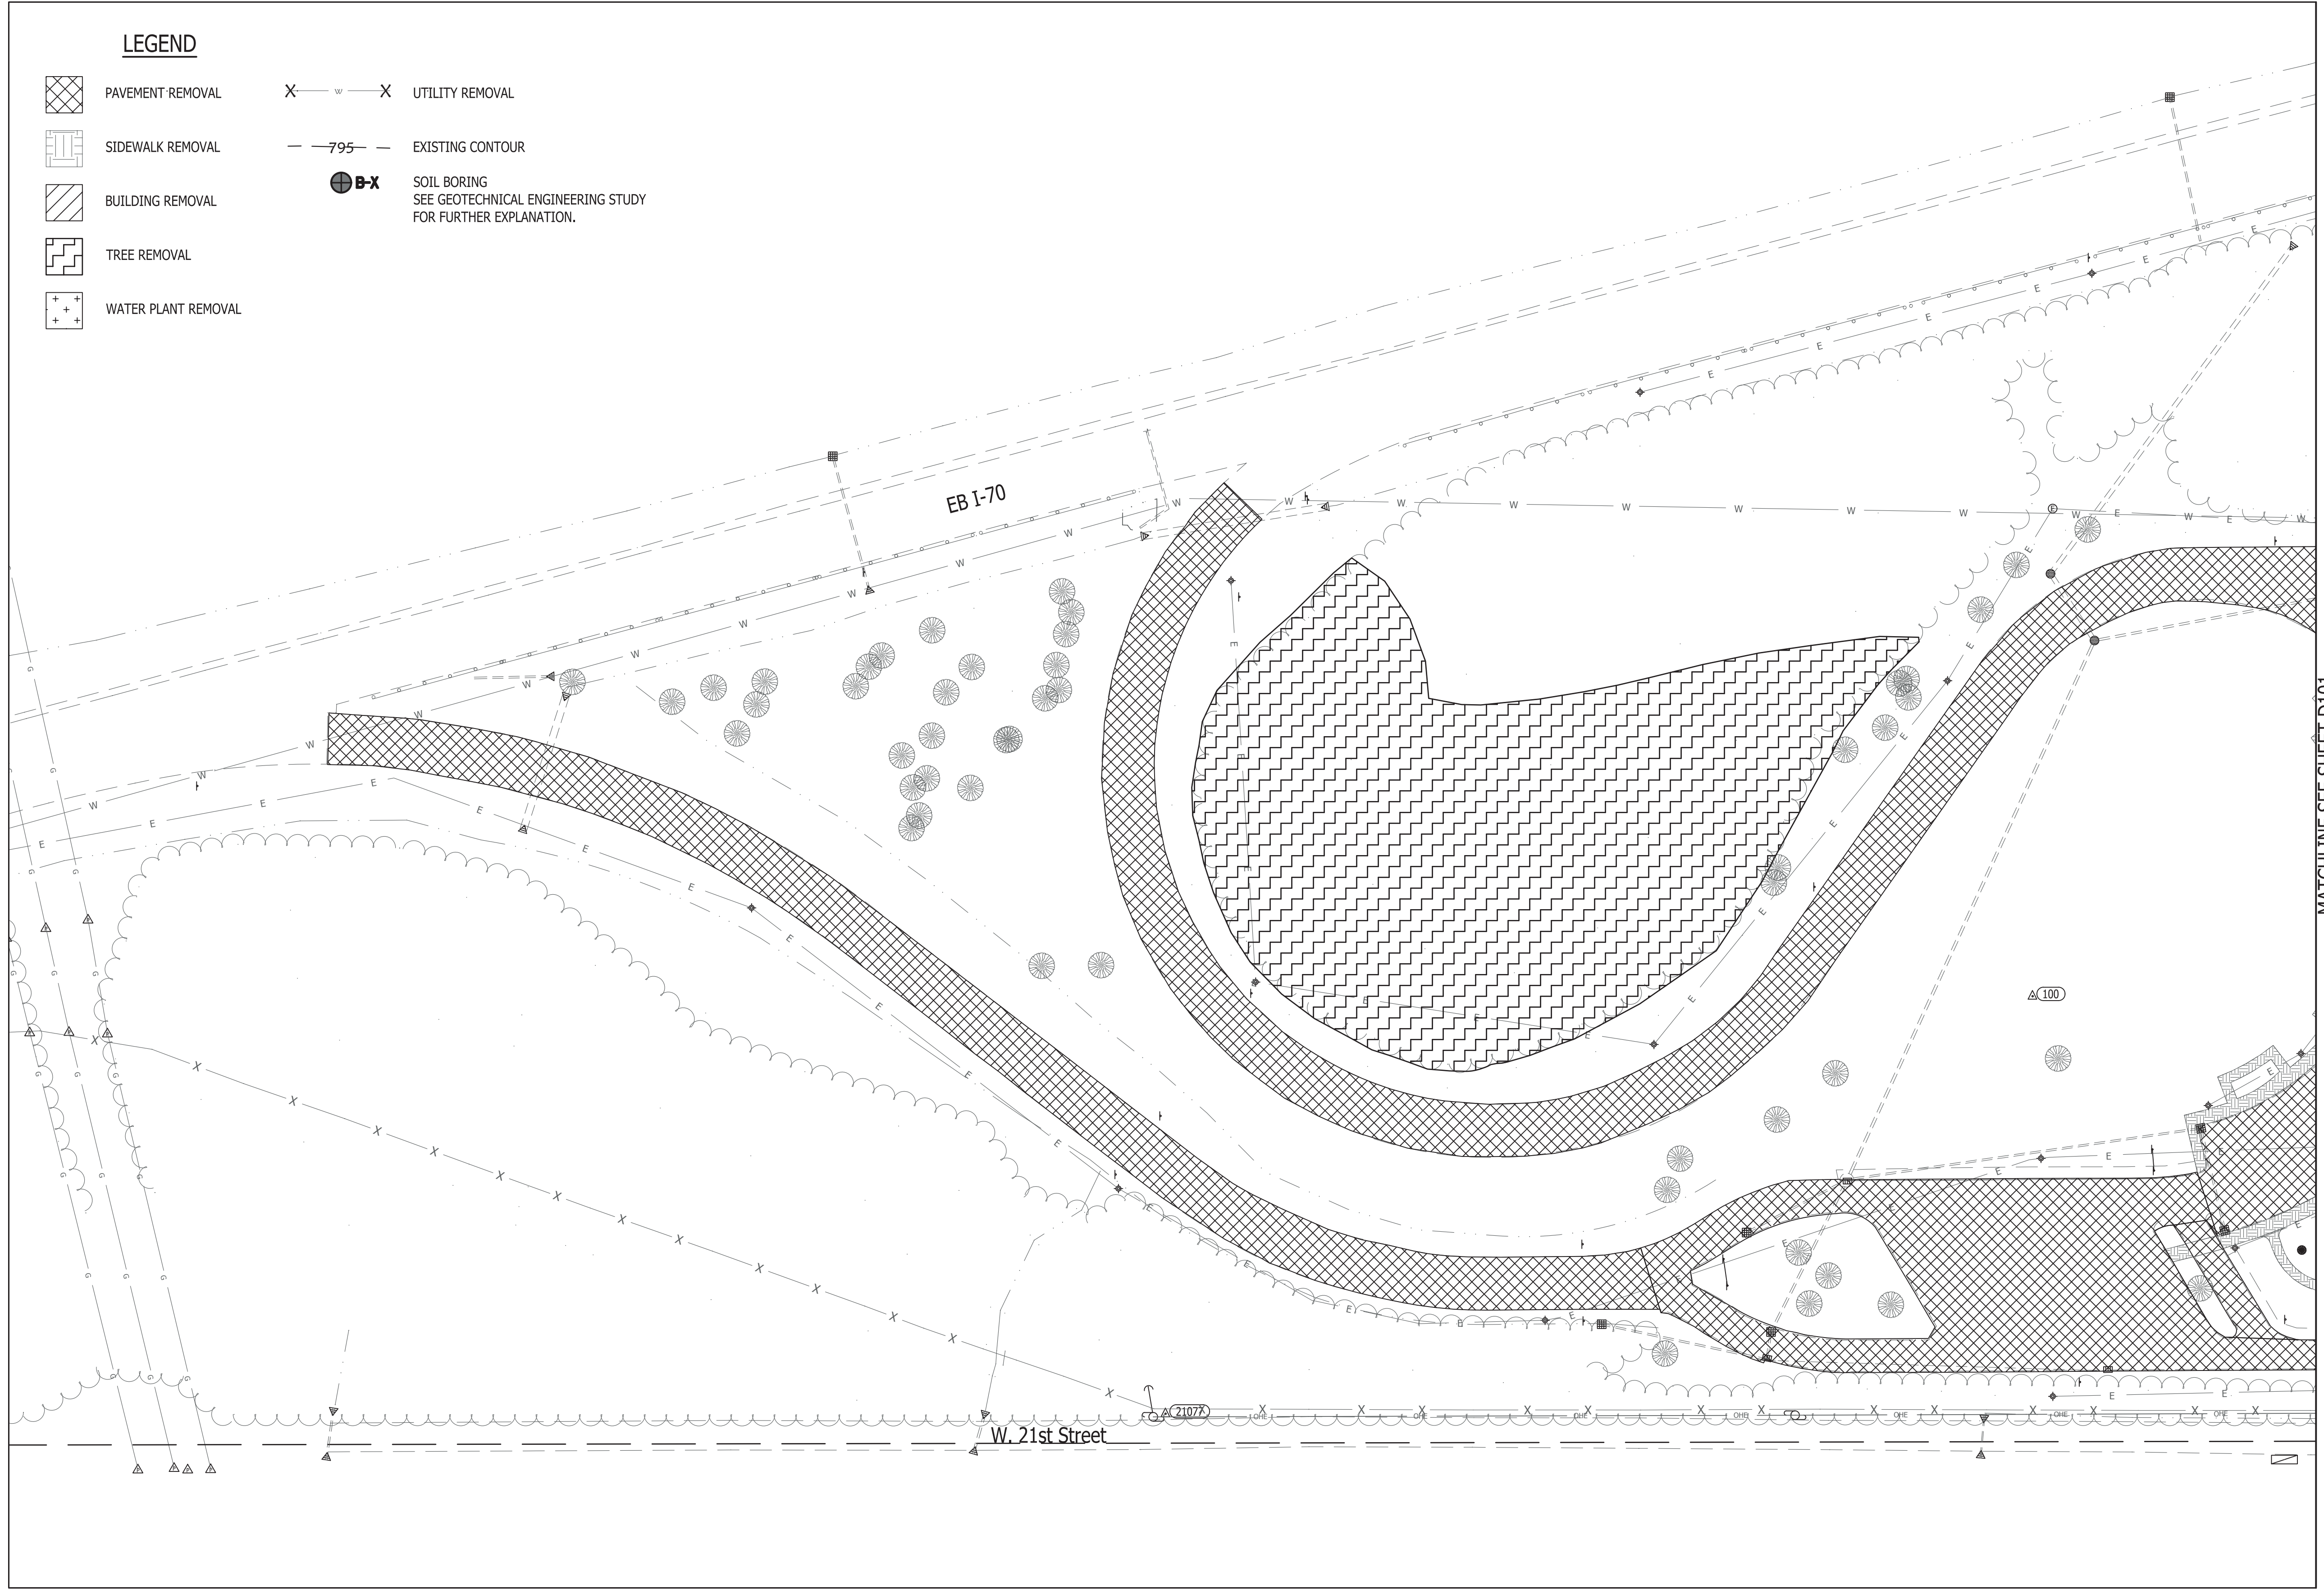

Last Saved By: mreed, Printdate: 10/22
 P:\1364 - Clear Creek Welcome Center\WORKS\SITE SHEETS\EB WELCOME CENTER\1364-EB-0100 DBAO PLANKING Aug 18, 2022 - 11:44:49 am

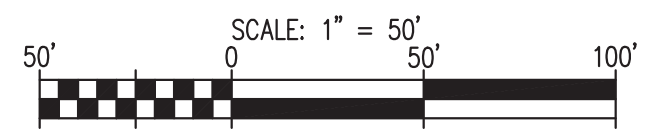

Certified by: Robert Gray

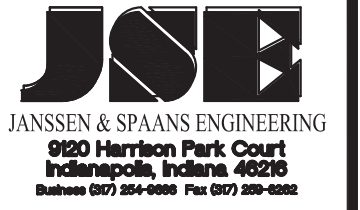

PUBLIC WORKS PROJECT NO. 84003001-22-058-C1
 CLEAR CREEK WELCOME CENTER
 WEST TERRA HAUTE, VIGO COUNTY, INDIANA




STATE OF INDIANA
 DEPARTMENT OF ADMINISTRATION
PUBLIC WORKS DIVISION
 ROOM 9407, INDIANA GOVERNMENT CENTER SOUTH
 402 WEST WASHINGTON STREET
 INDIANAPOLIS, INDIANA 46204
 317-232-3000

Revisions:	
Project Number:	84003001-22-058-C1
Requestion Number:	
Account Number:	
Designer:	ENG
Drawing Date:	MMMMM YYYY
Drafter:	TEC
Drawing Scale:	1"=50'
DAPW Approval:	
Client Approval:	

Reference Number: **1364**
 Building Reference:
 Drawing Number: **D100**
 Sheet: --- of TBD


Last Saved By: mreed Printed: 10/22
 P:\1364 - Clear Creek Welcome Center\WORKS\SITE SHEETS\EB WELCOME CENTER\1364-EB-0100 DBAD PLANKING Aug 18, 2022-11:44:54 am

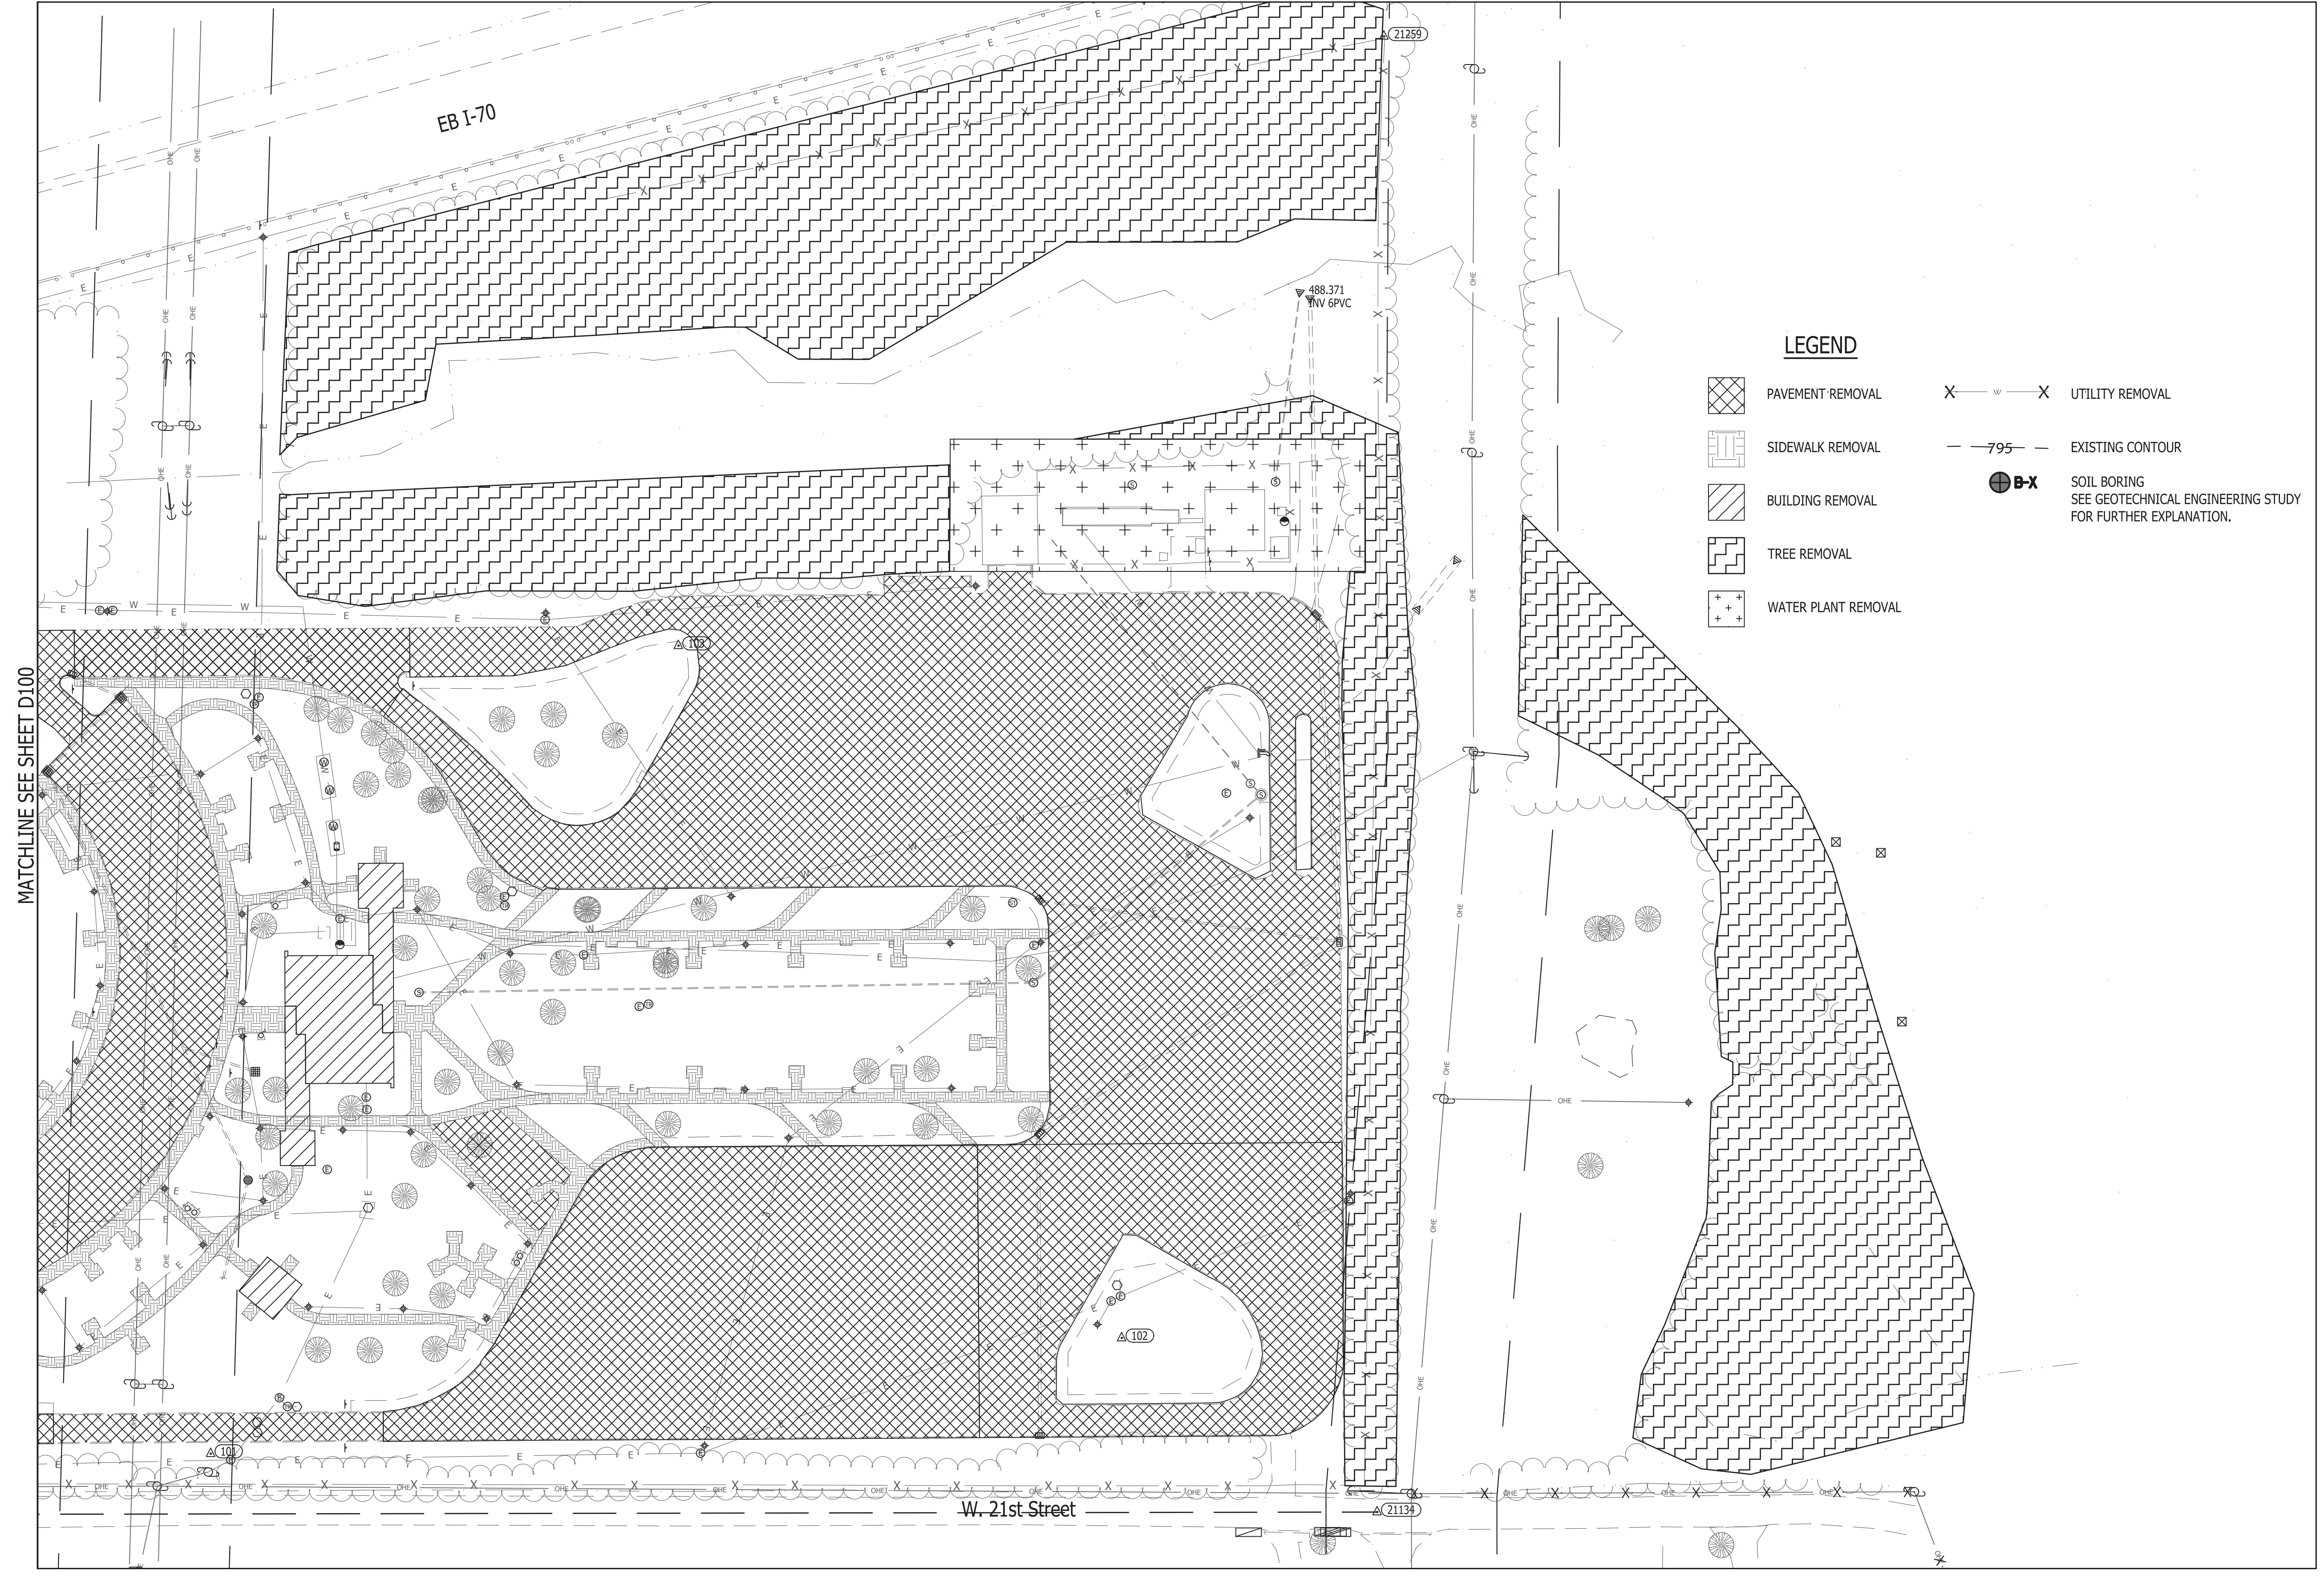


LEGEND

- PAVEMENT REMOVAL
- SIDEWALK REMOVAL
- BUILDING REMOVAL
- TREE REMOVAL
- WATER PLANT REMOVAL
- UTILITY REMOVAL
- 795- EXISTING CONTOUR
- SOIL BORING
SEE GEOTECHNICAL ENGINEERING STUDY
FOR FURTHER EXPLANATION.


MATCHLINE SEE SHEET D100

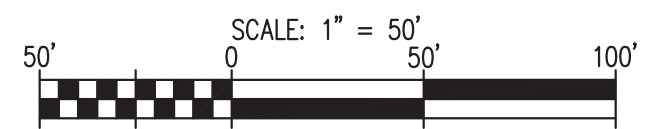

Certified by: Robert Gray



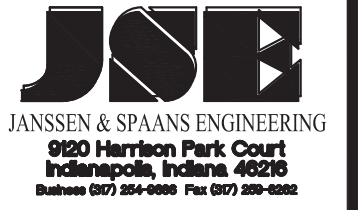


PUBLIC WORKS PROJECT NO. 84003001-22-058-C1
 CLEAR CREEK WELCOME CENTER
 VIGO COUNTY, INDIANA

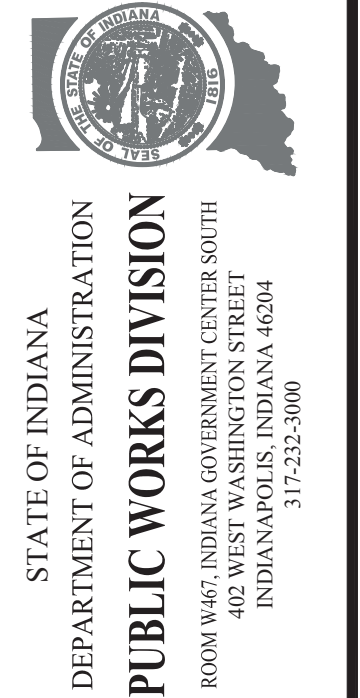


Revisions:	
Project Number:	84003001-22-058-C1
Requestion Number:	
Account Number:	
Designer:	ENG M M M M Y Y Y Y
Drafter:	TEC
Drawing Scale:	1"=50'
DAPW Approval:	
Client Approval:	
Reference Number:	1364
Building Reference:	
Drawing Number:	D101
Sheet:	--- of TBD


Last Saved By: mreed Printed: 10/22
 P:\1364 - Clear Creek Welcome Center\WORKS\SITE SHEETS\1364-EB-C100 SITE PLAN OVERLAYS Aug 18, 2022 - 11:45:05 am

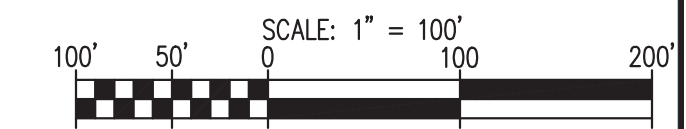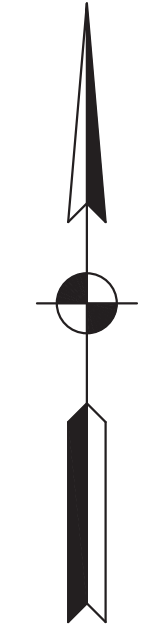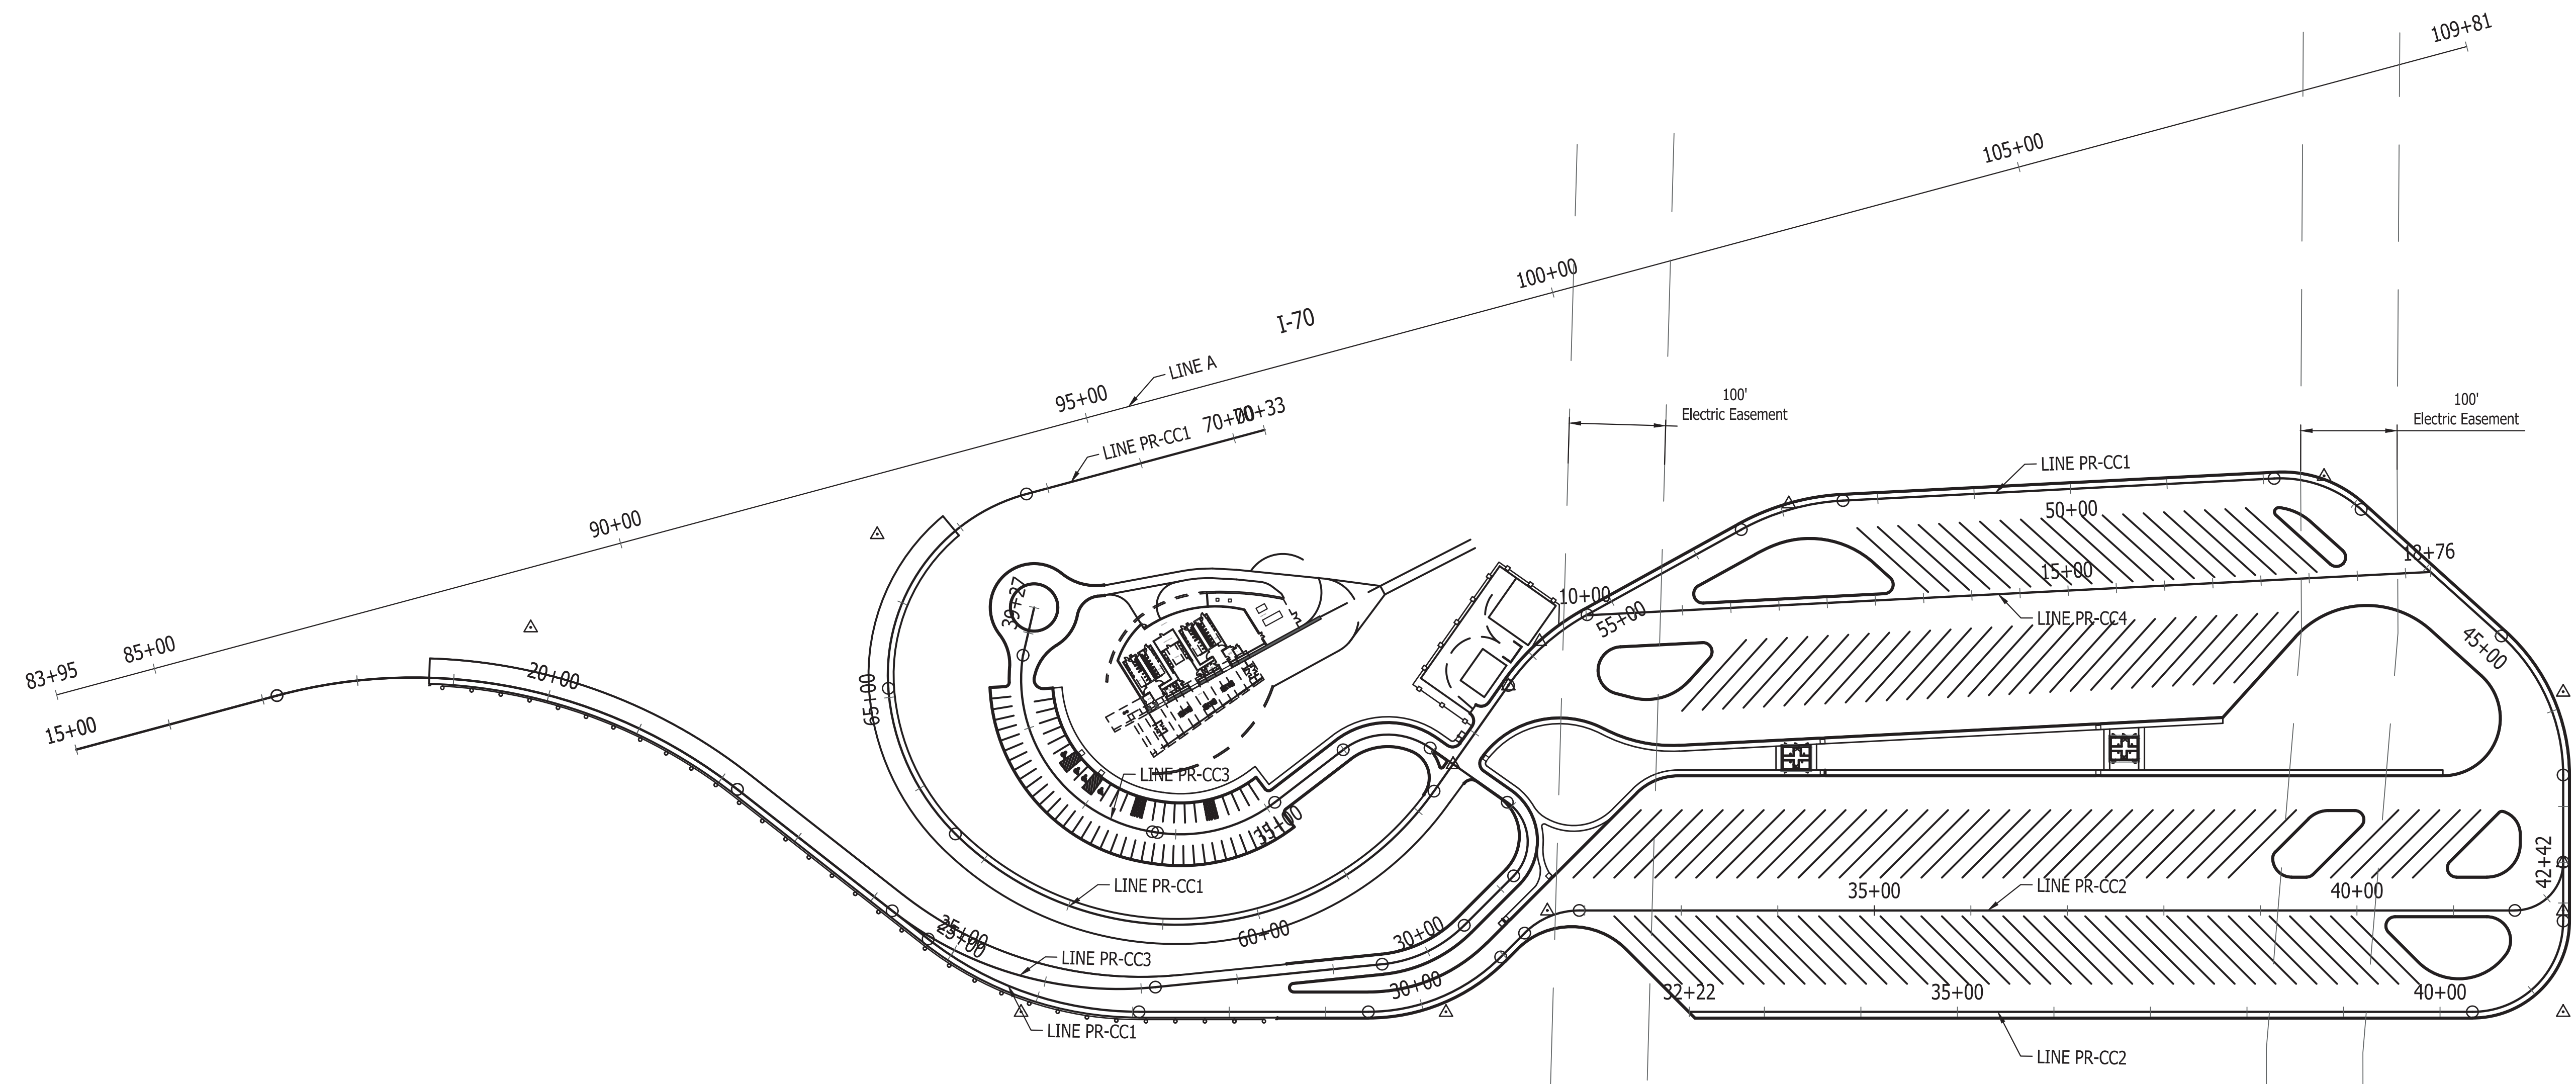

Certified by: Robert Gray

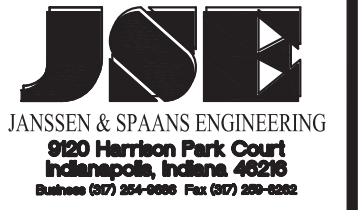

PUBLIC WORKS PROJECT NO. 84003001-22-058-C1
 CLEAR CREEK WELCOME CENTER
 VIGO COUNTY, INDIANA

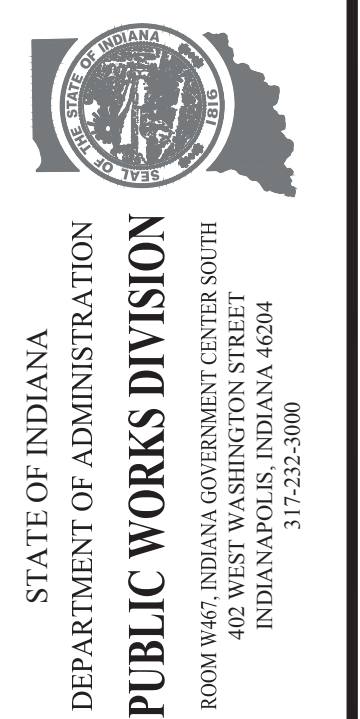


Revisions:	
Project Number:	84003001-22-058-C1
Requestion Number:	
Account Number:	
Designer:	ENG
Drawing Date:	MMMMM YYYY
Drafter:	TEC
Drawing Scale:	1"= 100'
DAPW Approval:	
Client Approval:	
Reference Number:	1364
Building Reference:	
Drawing Number:	C100
Sheet:	--- of TBD

LEGEND

- | | | |
|---------------------------------|--------------------------------------|------------------------|
| (A) 11 Inch, QC/QA PCCP | (13) Concrete Curb (Integral Type C) | (27) Chain Link Fence |
| (F) Sidewalk, Concrete | (14) Concrete Curb, Modified | (#) Concrete Curb Ramp |
| (F1) Utility Sidewalk, Concrete | (15) Concrete Curb Turnout | |
| (R) Mill And Resurface | (16) Concrete Curb, Notched | |
| (S) Saw Cut | (26) Sodding | |

SEC. 34 T12N, R01W
SUGAR CREEK TOWNSHIP
VIGO COUNTY

SEC. 34 T12N, R01W
SUGAR CREEK TOWNSHIP
VIGO COUNTY

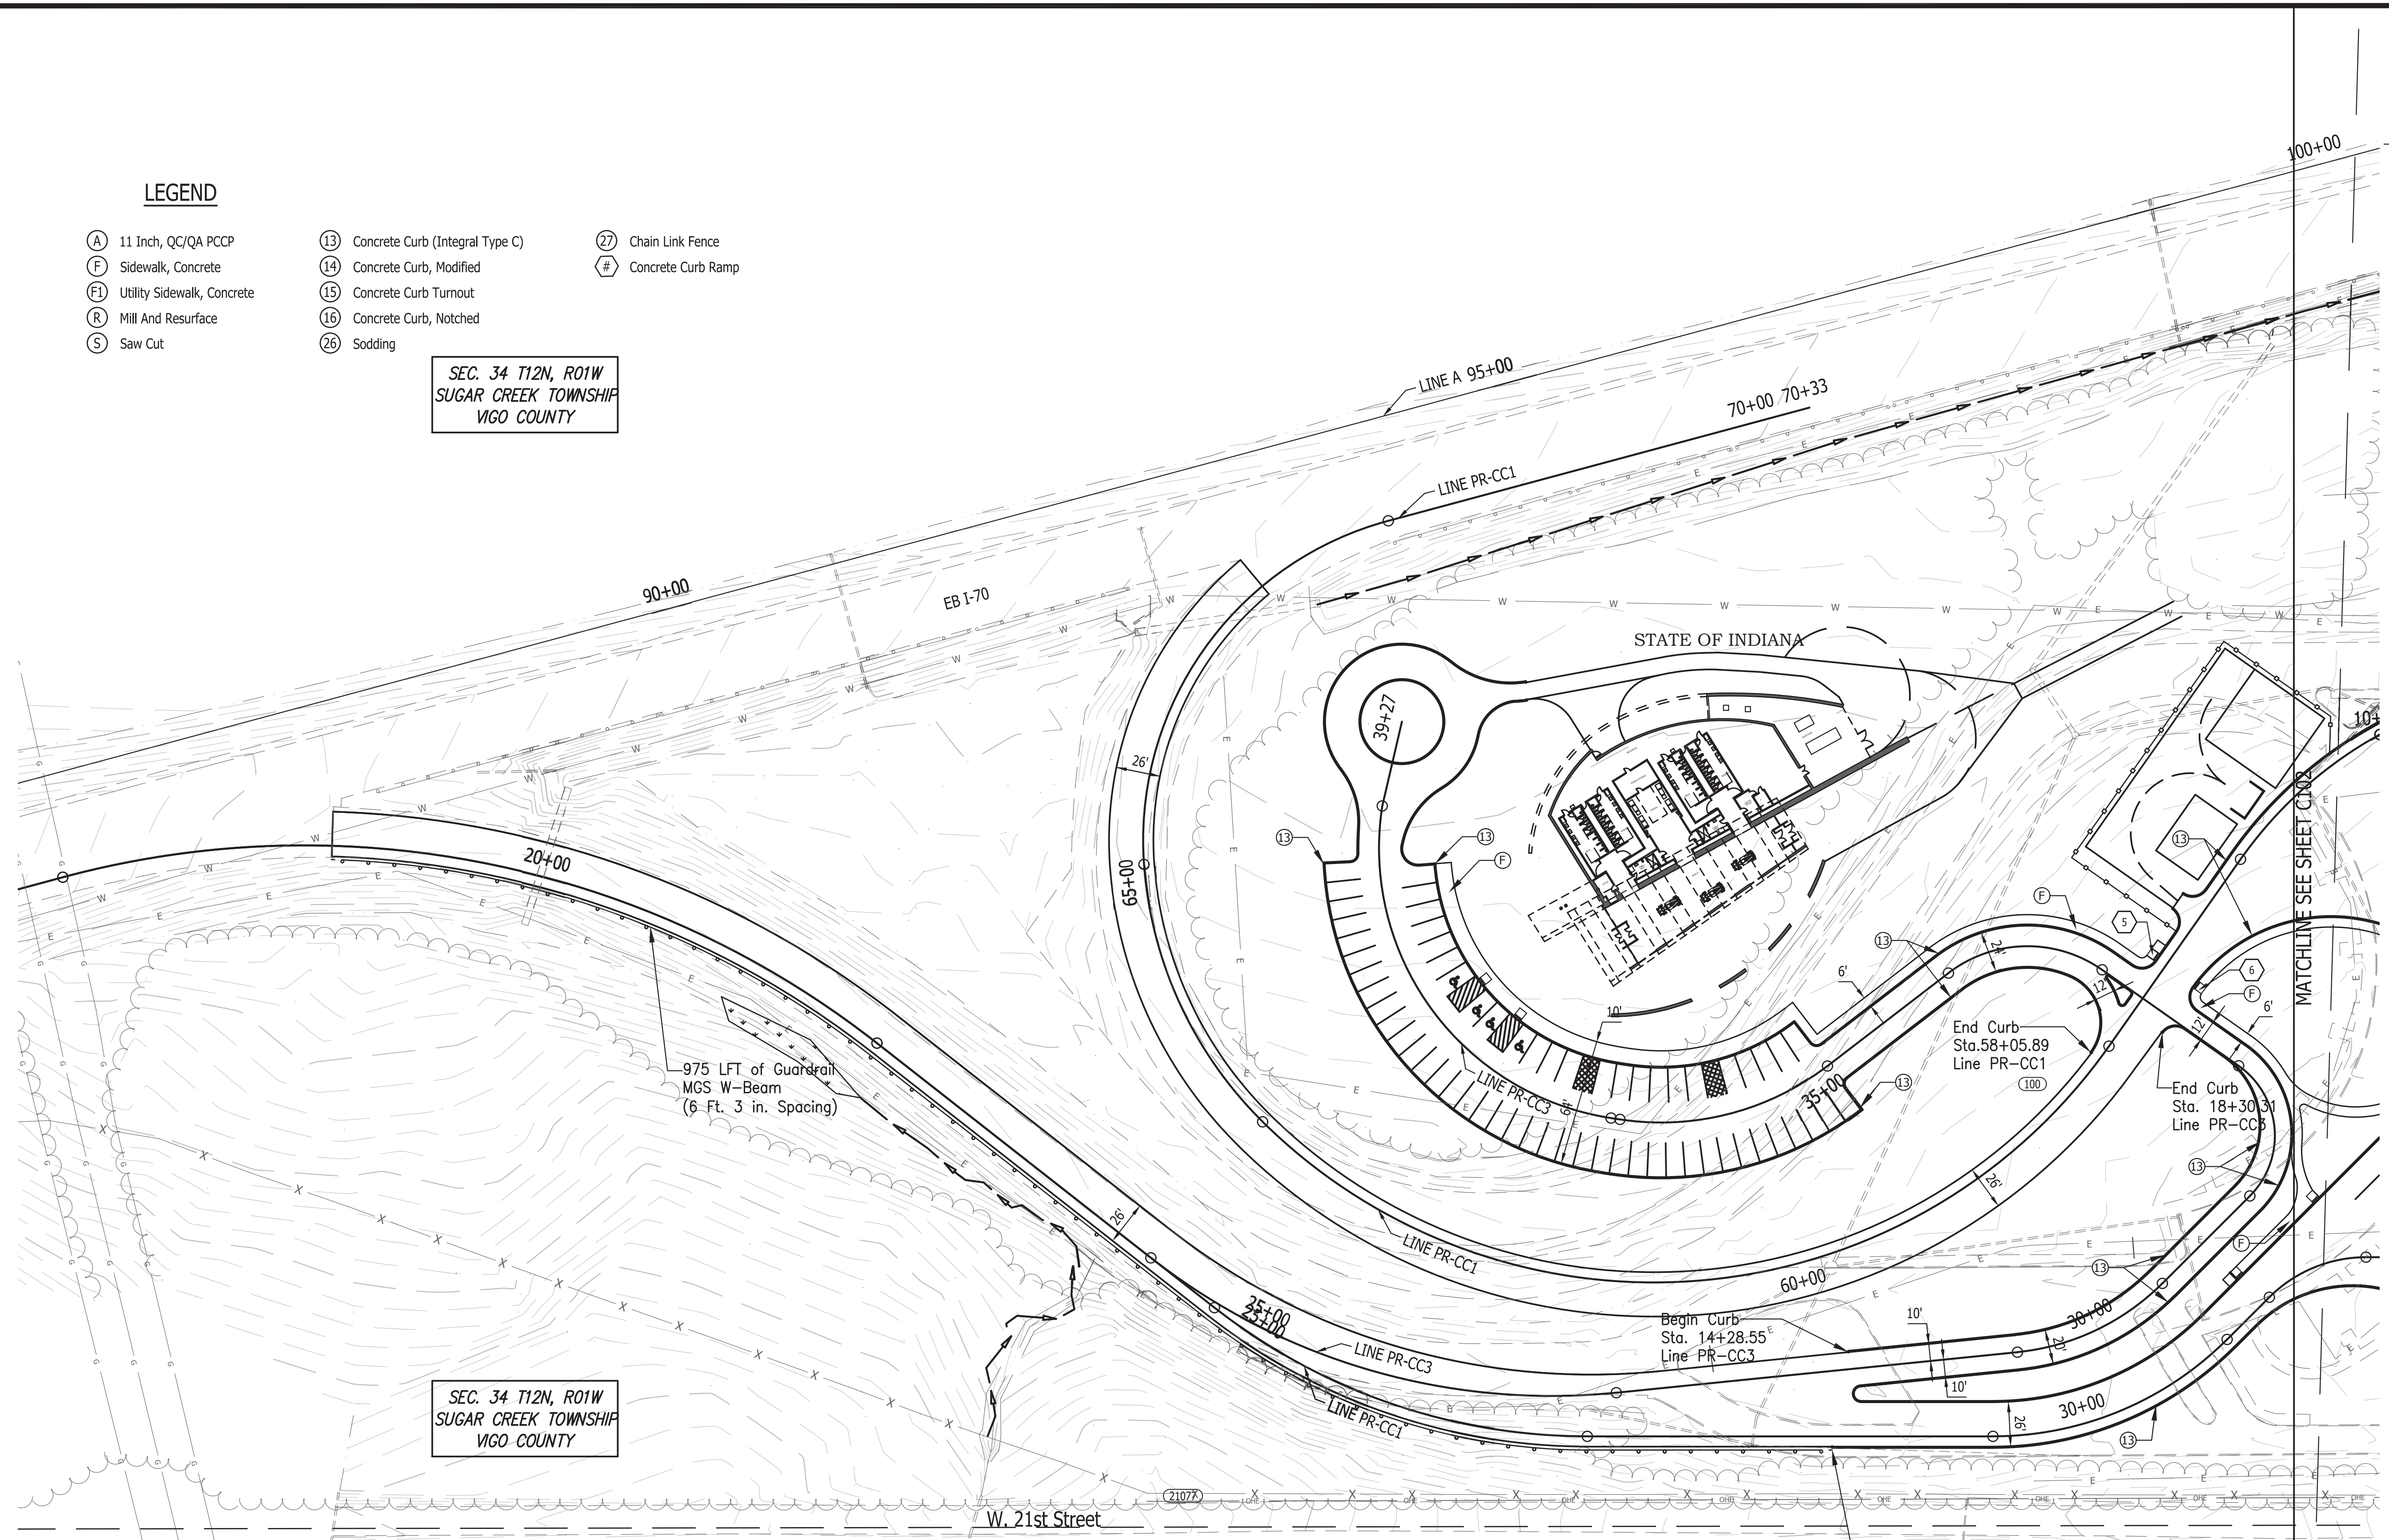


975 LFT of Guardrail
MGS W-Beam
(6 Ft. 3 in. Spacing)

Begin Curb
Sta. 14+28.55
Line PR-CC3

End Curb
Sta. 58+05.89
Line PR-CC1

End Curb
Sta. 18+30.31
Line PR-CC3

Guardrail, MGS W-Beam
Cable Terminal Anchor
Sta. 28+75.00
Line PR-CC1
Begin Curb

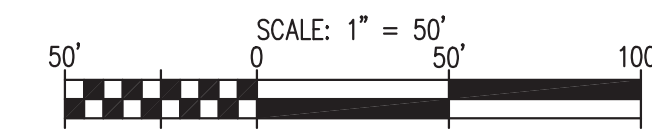

Certified by: Robert Gray

JSE
JANSSEN & SPAANS ENGINEERING
990 Harrison Park Court
Indianapolis, Indiana 46203
Business (317) 254-0000 Fax (317) 254-0000

synthesis

RATIO
Landscape Architecture
30 W Monroe Street, Suite 500
Chicago, IL 60603
T: 312.465.2359
www.ratiodesign.com


PUBLIC WORKS PROJECT NO. 84003001-22-058-C1
CLEAR CREEK WELCOME CENTER
WEST TERRA HAUTE, VIGO COUNTY, INDIANA

STATE OF INDIANA
DEPARTMENT OF ADMINISTRATION
PUBLIC WORKS DIVISION
ROOM 9407, INDIANA GOVERNMENT CENTER SOUTH
402 WEST WASHINGTON STREET
INDIANAPOLIS, INDIANA 46204
317-232-3000

Revisions:	
Project Number:	84003001-22-058-C1
Requestion Number:	
Account Number:	
Designer:	ENG
Drawing Date:	MMMMM YYYY
Drafter:	TEC
Drawing Scale:	1"=50'
DAPW Approval:	
Client Approval:	
Reference Number:	1364
Building Reference:	
Drawing Number:	C101
Sheet:	of TBD

Last Saved By: mreed Printdate: 10/22
 P:\1364 - Clear Creek Welcome Center (VIGOS) SITE SHEETS\EB WELCOME CENTER\1364-EB-C01 SITE PLAN.dwg Aug 18, 2022--11:45:17 am


SEC. 34 T12N, R01W
SUGAR CREEK TOWNSHIP
VIGO COUNTY

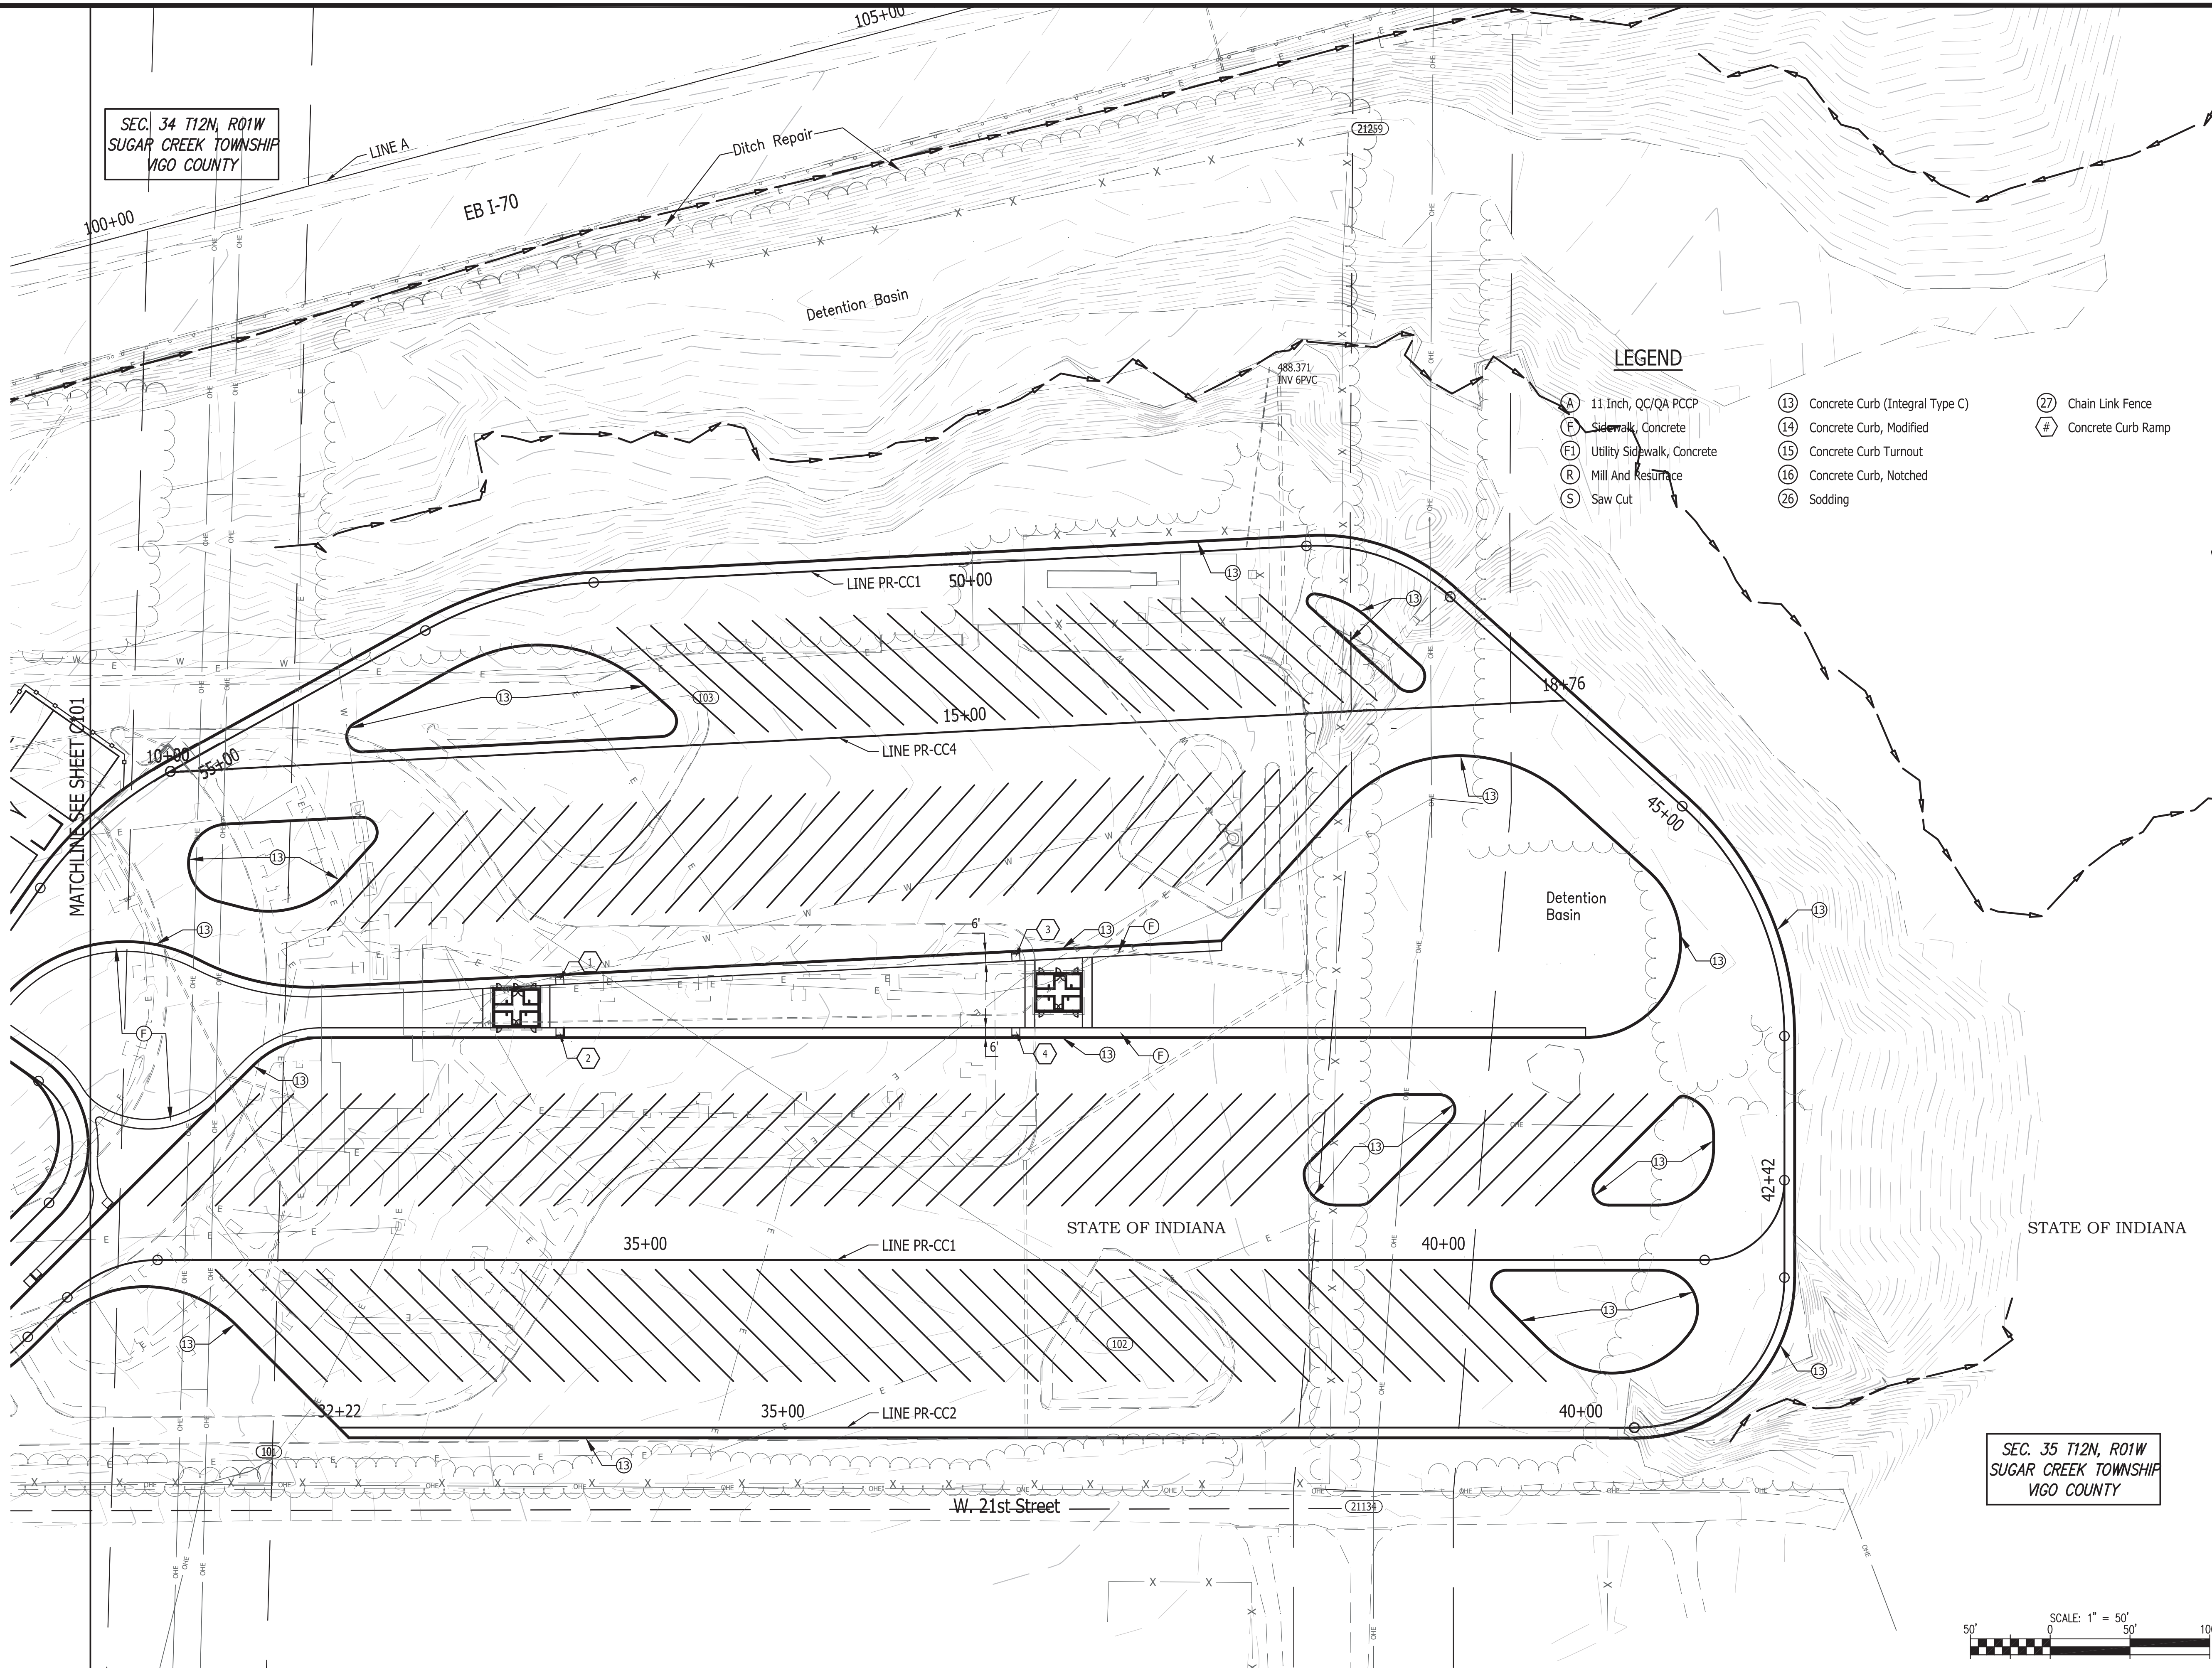


LEGEND

- (A) 11 Inch, QC/QA PCCP
- (F) Sidewalk, Concrete
- (F1) Utility Sidewalk, Concrete
- (R) Mill And Resurface
- (S) Saw Cut
- (13) Concrete Curb (Integral Type C)
- (14) Concrete Curb, Modified
- (15) Concrete Curb Turnout
- (16) Concrete Curb, Notched
- (26) Sodding
- (27) Chain Link Fence
- (#) Concrete Curb Ramp

SEC. 35 T12N, R01W
SUGAR CREEK TOWNSHIP
VIGO COUNTY

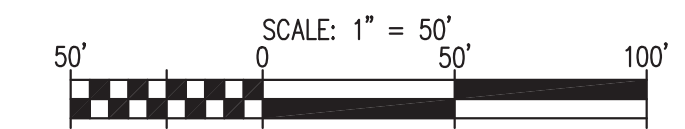

Certified by: Robert Gray

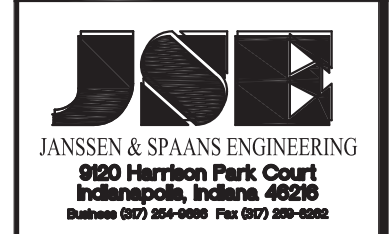


PUBLIC WORKS PROJECT NO. 84003001-22-058-C1
CLEAR CREEK WELCOME CENTER
VIGO COUNTY, INDIANA




Revisions:	
Project Number:	84003001-22-058-C1
Requestion Number:	
Account Number:	
Designer:	ENG
Drawing Date:	MMMMM YYYY
Drafter:	TEC
Drawing Scale:	1"=50'
DAPW Approval:	
Client Approval:	
Reference Number:	1364
Building Reference:	
Drawing Number:	C102
Sheet:	of TBD

Last Saved By: mreed Printdate: 10/22
 P:\1364 - Clear Creek Welcome Center (VIGOS) SITE SHEETS\EB WELCOME CENTER\1364-EB-C1\1 SITE PLAN.dwg Aug 18, 2022--11:45:20 am

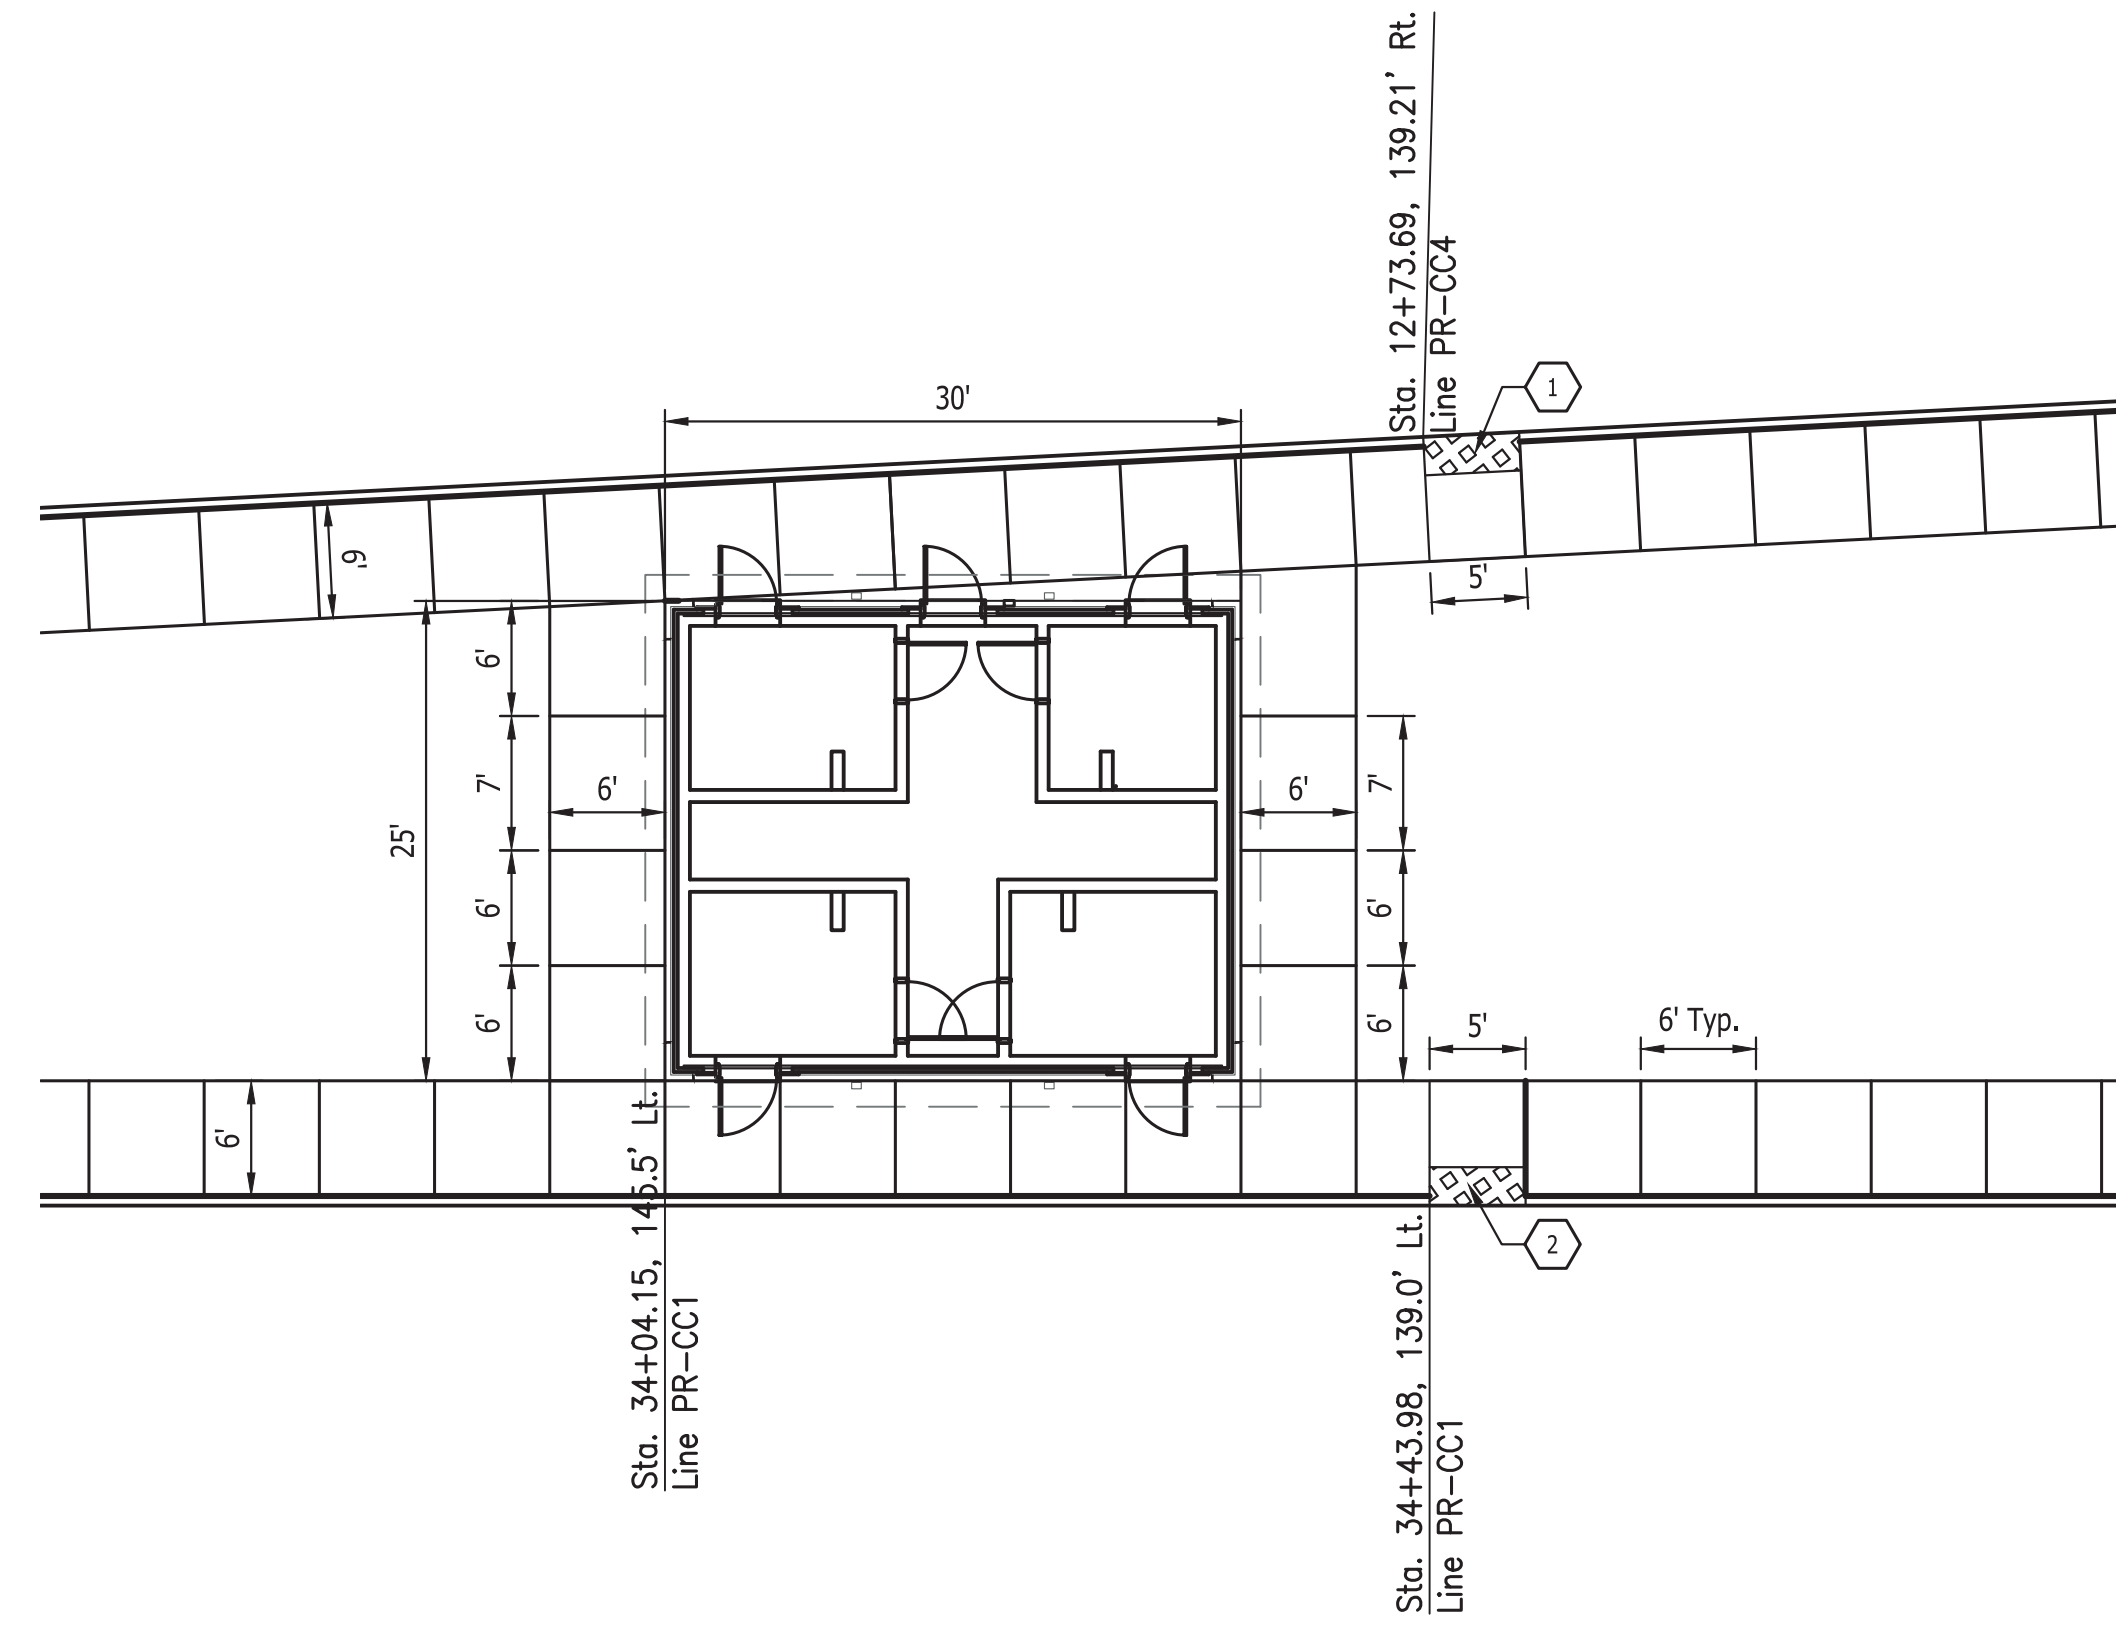

WELCOME CENTER TRUCKER RESTROOM NO. 1 CURB RAMP DETAIL
SCALE : 1" = 10'

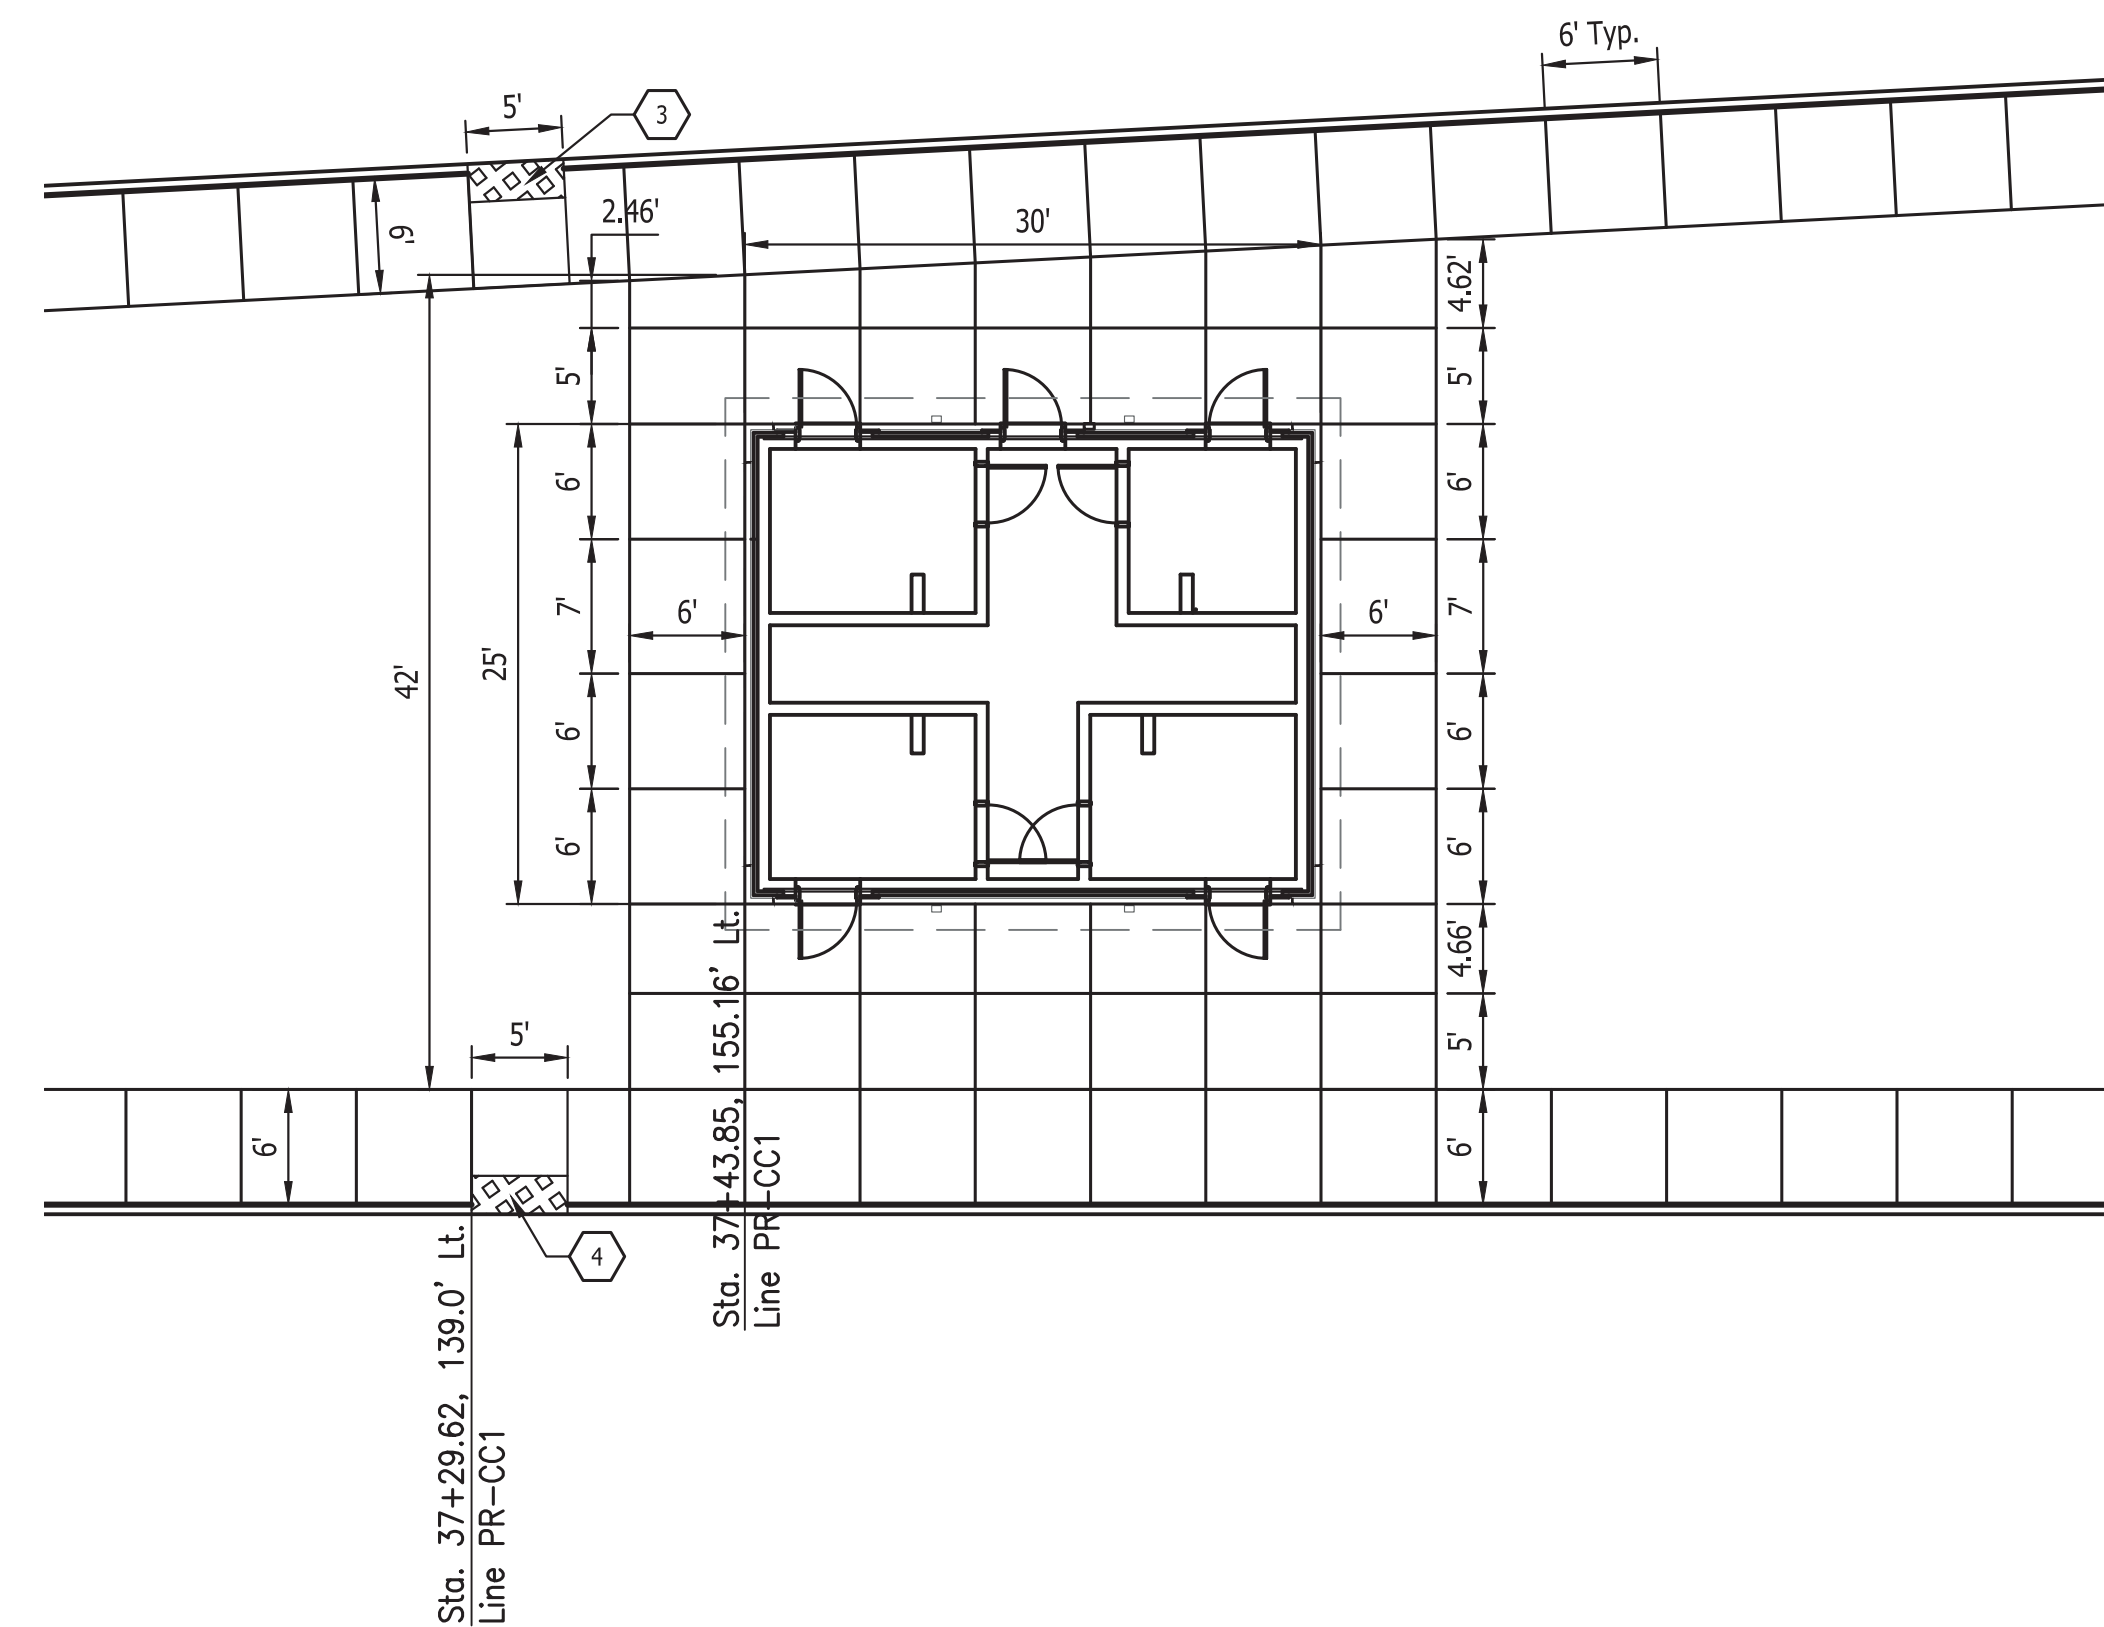

WELCOME CENTER TRUCKER RESTROOM NO. 2 CURB RAMP DETAIL
SCALE : 1" = 10'


LEGEND

- | | | |
|---------------------------------|--------------------------------------|------------------------|
| (A) 11 Inch, QC/QA PCCP | (13) Concrete Curb (Integral Type C) | (27) Chain Link Fence |
| (F) Sidewalk, Concrete | (14) Concrete Curb, Modified | (#) Concrete Curb Ramp |
| (F1) Utility Sidewalk, Concrete | (15) Concrete Curb Turnout | |
| (R) Mill And Resurface | (16) Concrete Curb, Notched | |
| (S) Saw Cut | (26) Sodding | |



Last Saved By: mreed Printdate: 10/22
 P:\1364 - Clear Creek Welcome Center (VMS) SITE SHEETS\1364-EB-C101 SITE PLAN.dwg Aug 18, 2022 - 11:45:25 am

Certified by: Robert Gray

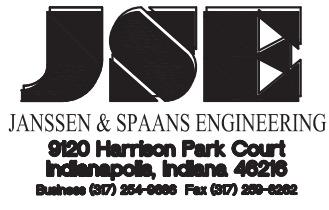

PUBLIC WORKS PROJECT NO. 84003001-22-058-C1
 CLEAR CREEK WELCOME CENTER
 VIGO COUNTY, INDIANA



STATE OF INDIANA
 DEPARTMENT OF ADMINISTRATION
PUBLIC WORKS DIVISION
 ROOM 9407, INDIANA GOVERNMENT CENTER SOUTH
 402 WEST WASHINGTON STREET
 INDIANAPOLIS, INDIANA 46204
 317-232-3000

Revisions:

Project Number: 84003001-22-058-C1

Requisition Number:

Account Number:

Designer: ENG Drawing Date: MYYYY YYY

Drafter: TEC Drawing Scale: 1"=50'

DAPW Approval:

Client Approval:

Reference Number: 1364


Building Reference:

Drawing Number: C103

Sheet: --- of TBD

LEGEND

- | | | |
|---------------------------------|--------------------------------------|------------------------|
| (A) 11 Inch, QC/QA PCCP | (13) Concrete Curb (Integral Type C) | (27) Chain Link Fence |
| (F) Sidewalk, Concrete | (14) Concrete Curb, Modified | (#) Concrete Curb Ramp |
| (FI) Utility Sidewalk, Concrete | (15) Concrete Curb Turnout | |
| (R) Mill And Resurface | (16) Concrete Curb, Notched | |
| (S) Saw Cut | (26) Sodding | |

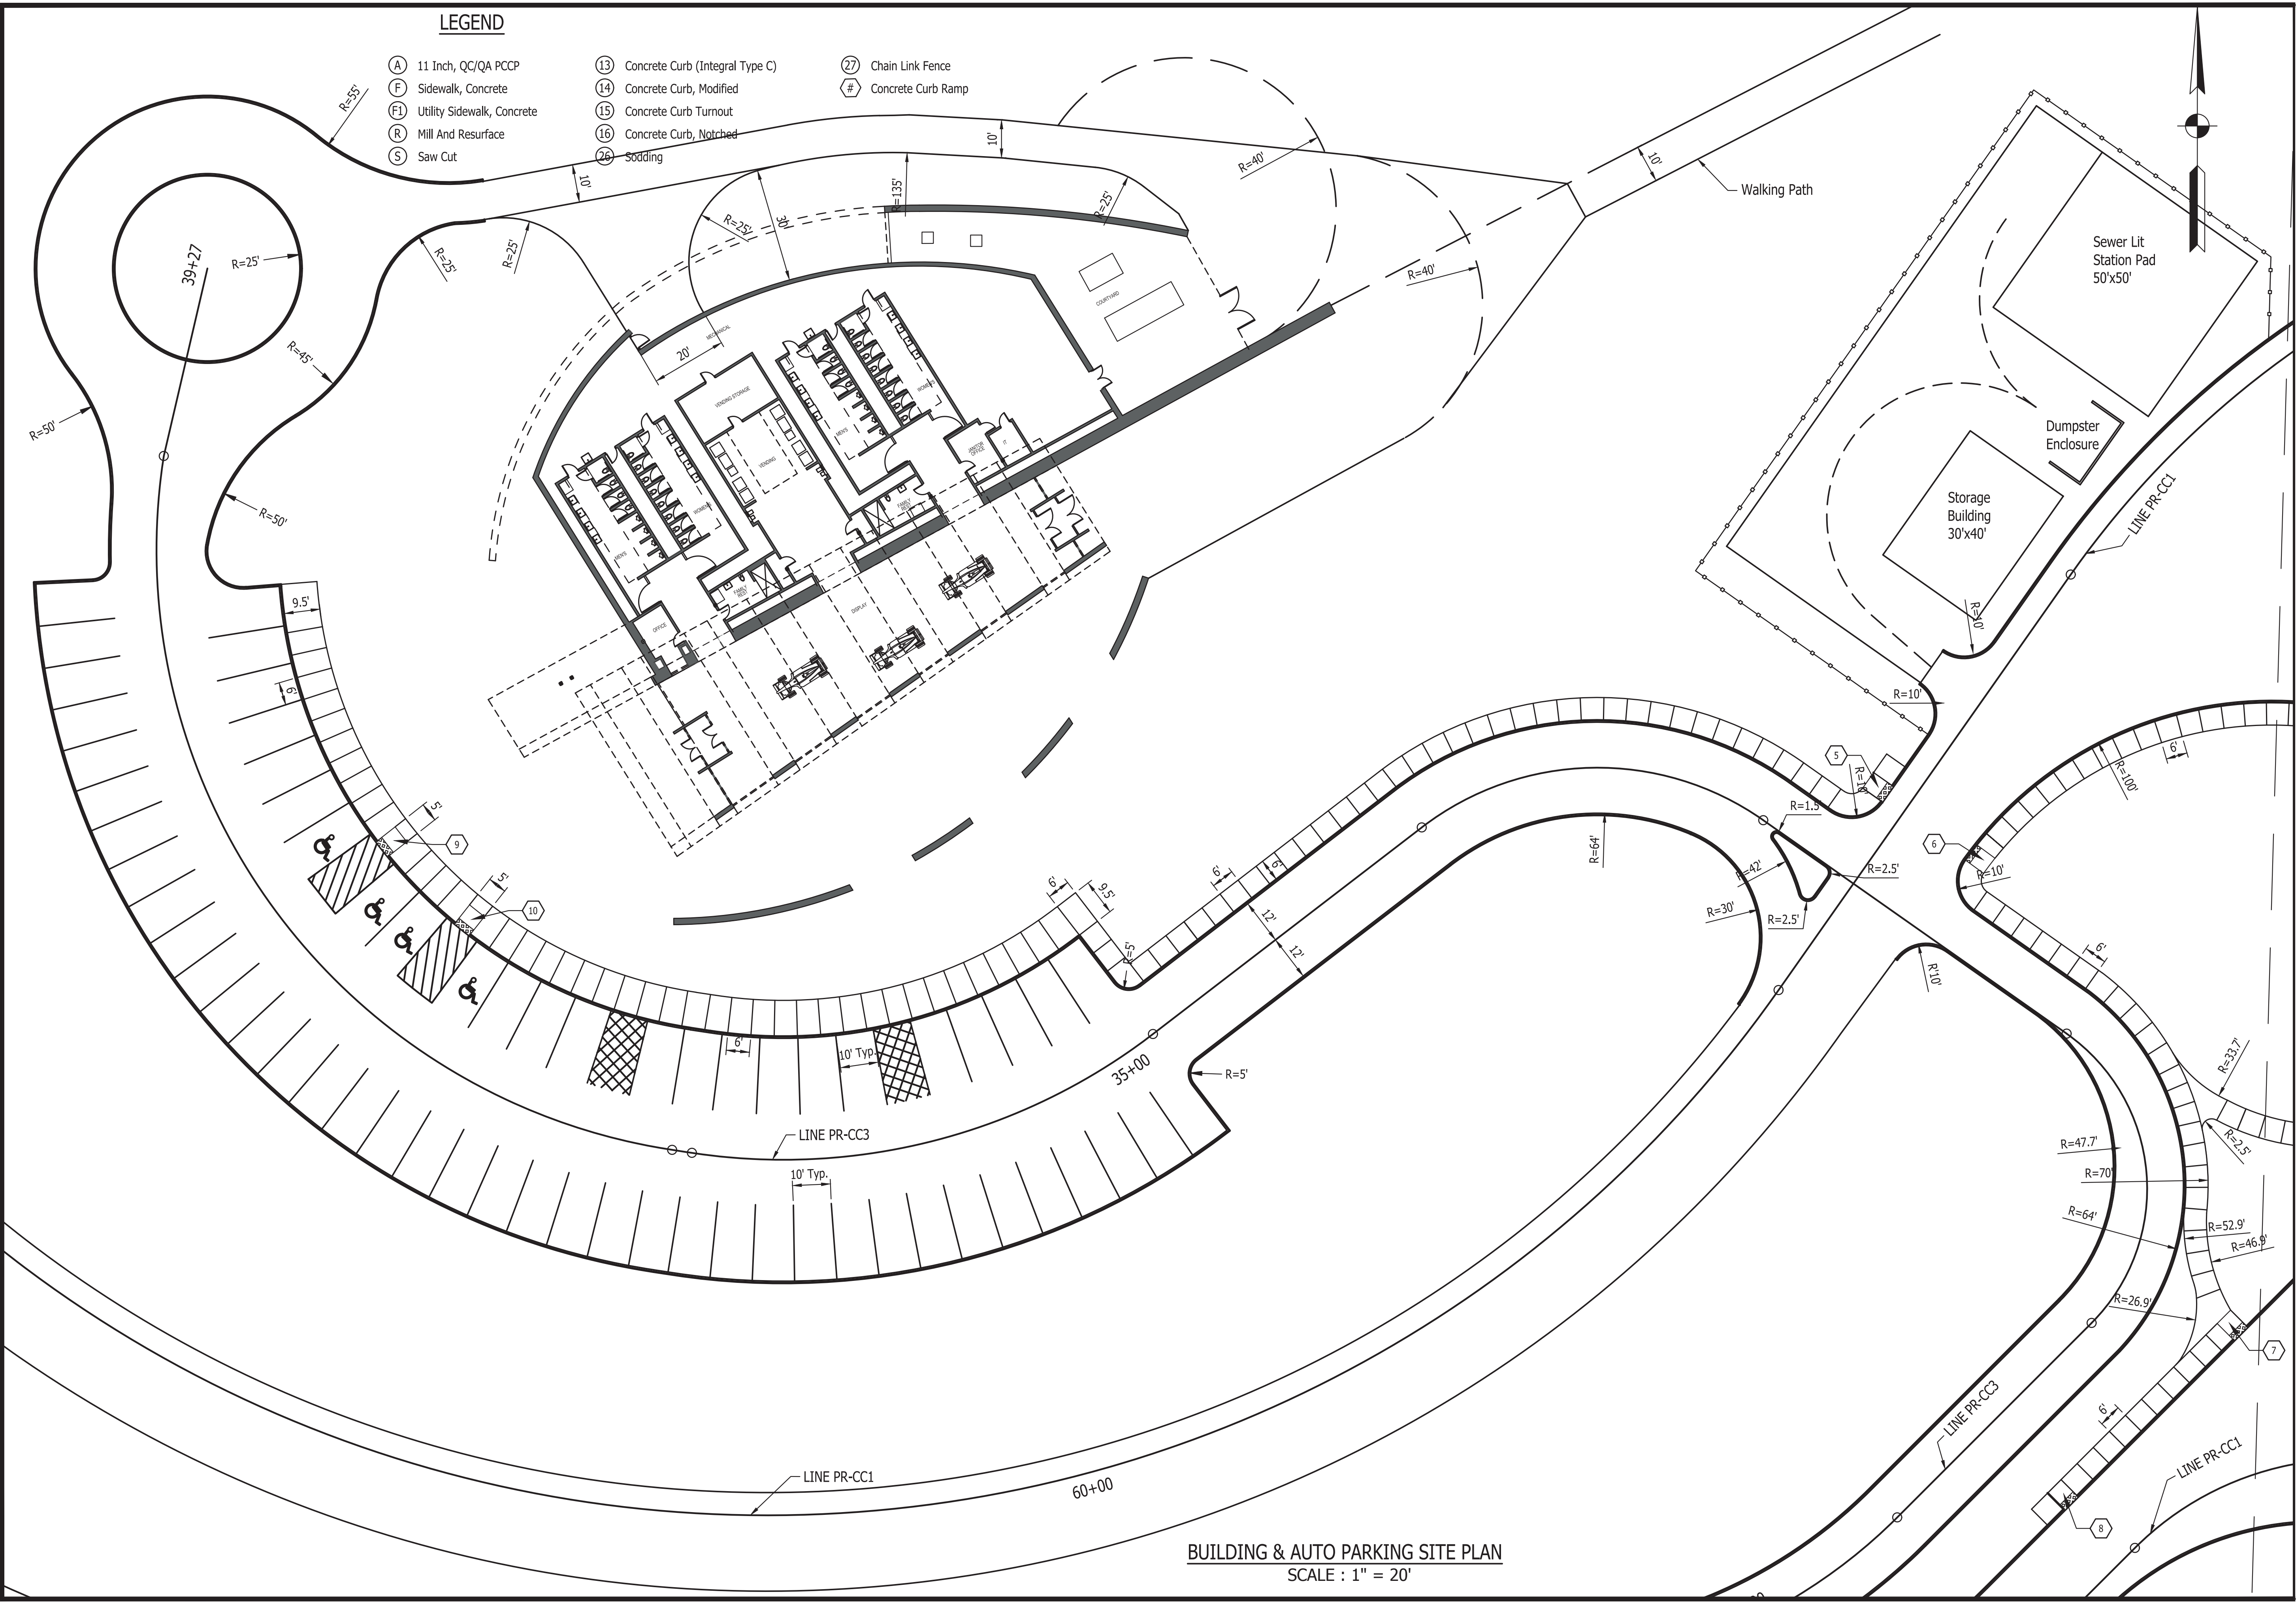

Certified by: Robert Gray

JSE
JANSSEN & SPAANS ENGINEERING
950 Harrison Park Court
Indianapolis, Indiana 46203
Business (317) 252-0000 Fax (317) 252-0002

synthesis

RATIO
Landscape Architecture
30 W Monroe Street, Suite 500
Chicago, IL 60603
T: 312.465.2359
www.ratiodesign.com

PUBLIC WORKS PROJECT NO. 84003001-22-058-C1
CLEAR CREEK WELCOME CENTER
VIGO COUNTY, INDIANA


STATE OF INDIANA
DEPARTMENT OF ADMINISTRATION
PUBLIC WORKS DIVISION
ROOM 4407, INDIANA GOVERNMENT CENTER SOUTH
402 WEST WASHINGTON STREET
INDIANAPOLIS, INDIANA 46204
317-232-3000

Revisions:

Project Number:	84003001-22-058-C1
Requisition Number:	
Account Number:	
Designer:	ENG
Drawing Date:	MMMMM YYYY
Drafter:	TEC
Drawing Scale:	1"=20'
DAPW Approval:	
Client Approval:	
Reference Number:	1364
Building Reference:	
Drawing Number:	C105
Sheet:	--- of TBD

BUILDING & AUTO PARKING SITE PLAN
SCALE : 1" = 20'

Last Saved By: mreed Printdate: 1/9/22
 P:\1364 - Clear Creek Welcome Center (WORKS) SITE SHEETS\1364-EB-C101 SITE PLAN.dwg Aug 18, 2022--11:45:30 am

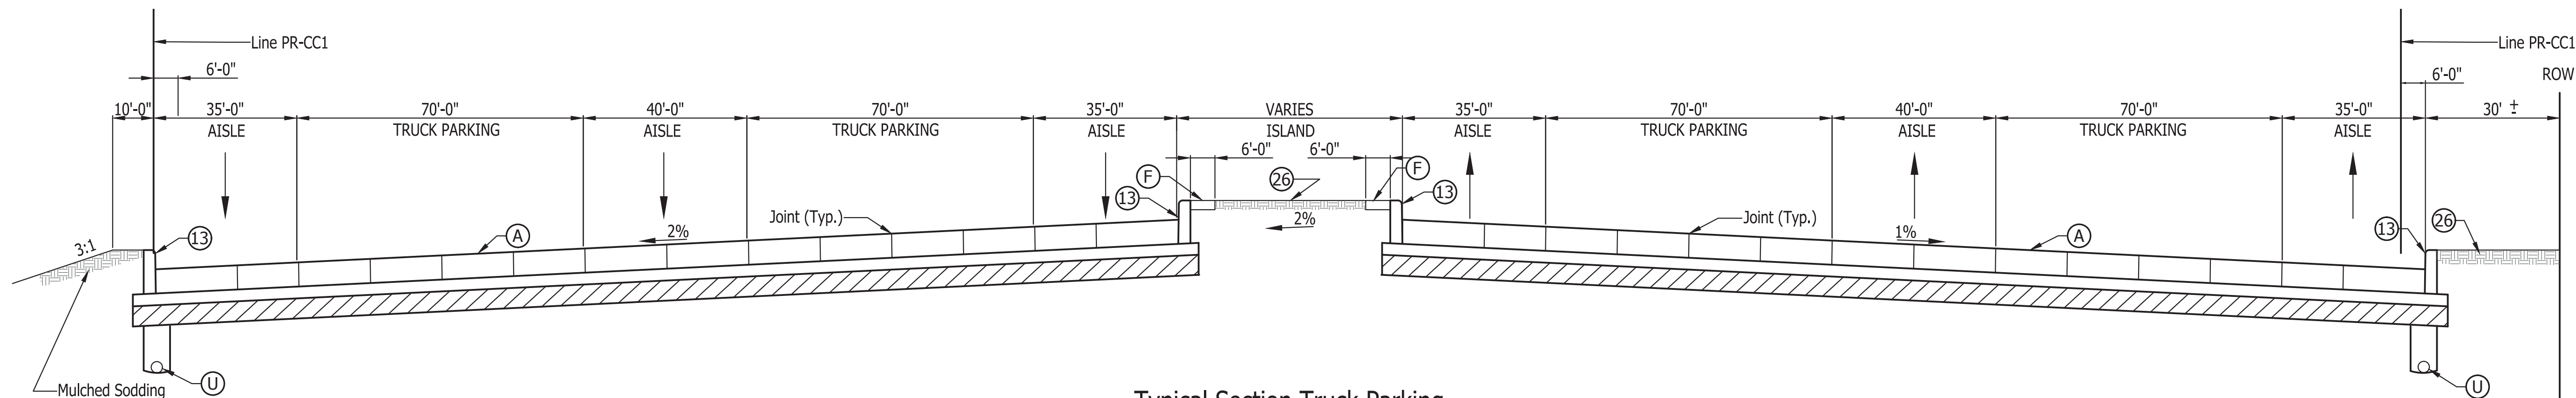


Typical Section Truck Parking
Truck Parking


NOT TO SCALE

Legend

- (A) 11 Inch, QC/QA PCCP, On 6 Inch Compacted Aggregate No.53 Base On Geotextile For Subgrade Type 2A, On Subgrade Treatment, Type IBC
- (F) Sidewalk, Concrete, 4-inch
- (O) Compacted Aggregate, No.53
- (U) 6-inch Underdrain
- (13) Concrete Curb, 6" (Integral-Vertical)
- (26) Sodding

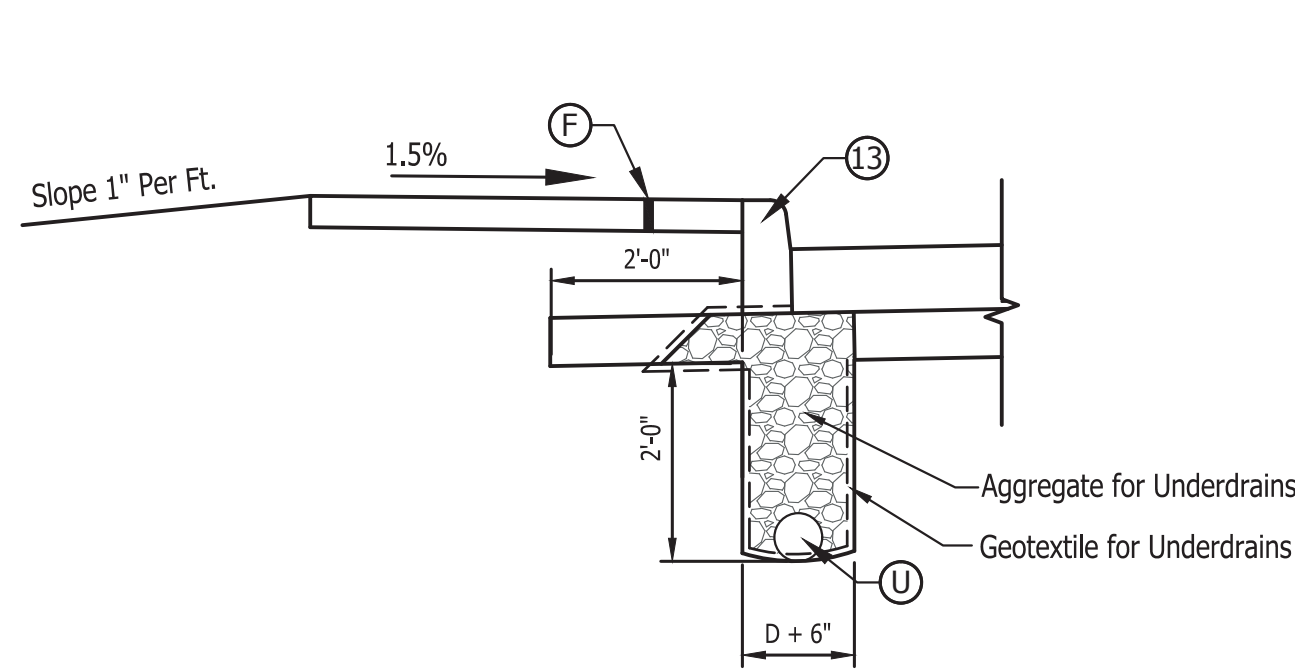


Underdrain Detail at Sidewalk
Scale 1/2"=1'-0"

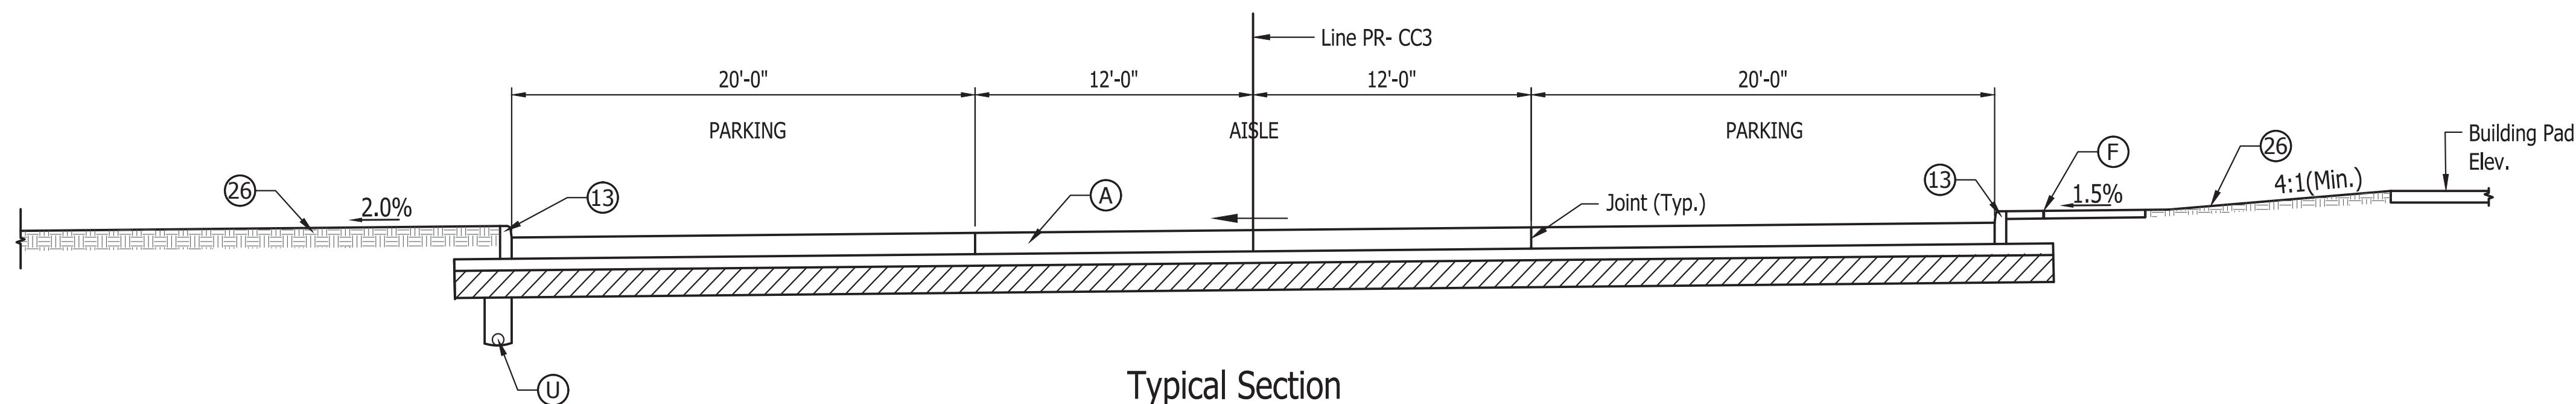


Typical Section

Car Parking Lot
Scale 1"=5'

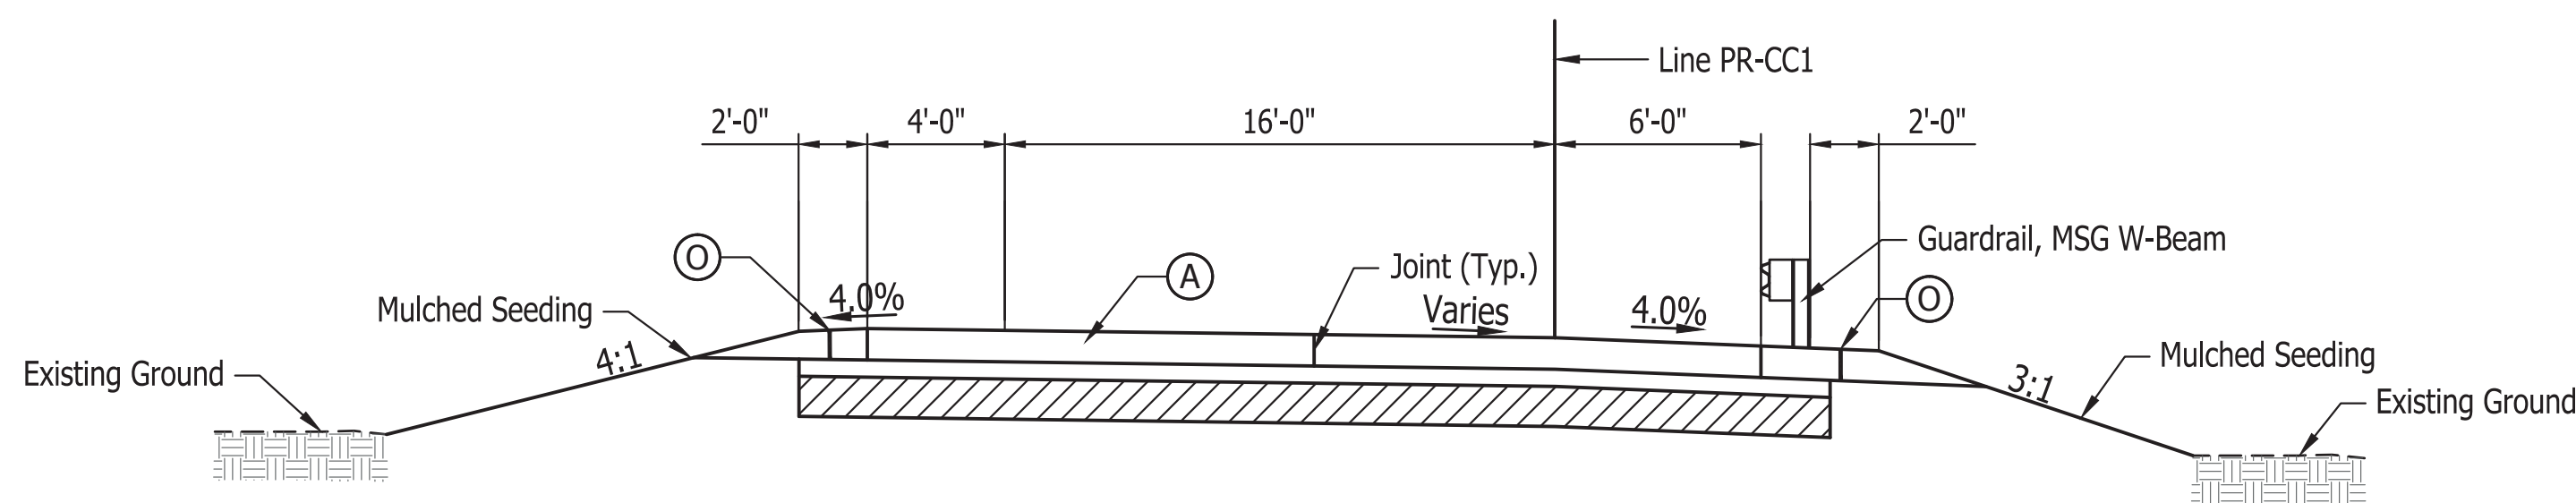

Typical Section

Ramp PCCP With Shoulders
Scale 1"=5'

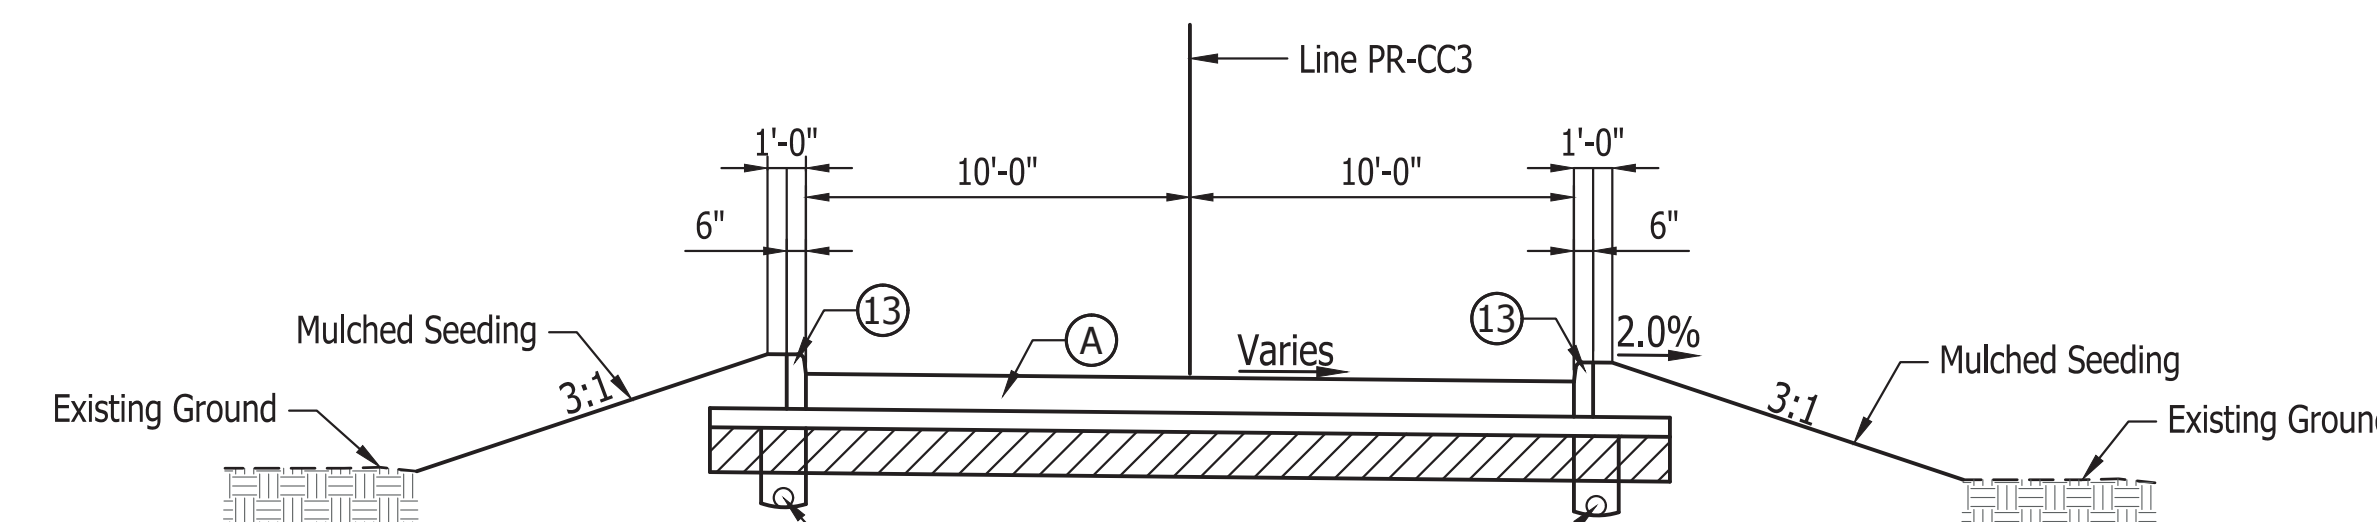

Typical Section

Car Parking Road
Scale 1"=5'

Last Saved By: mreed Printed: 10/22
 P:\1364 - Clear Creek Welcome Center\WORKS\SITE SHEETS\EB WELCOME CENTER\1364-EB-010 SITE TYPOLOGY Aug 18, 2022-11:46:30 am

Certified by: Robert Gray



PUBLIC WORKS PROJECT NO. 84003001-22-058-C1
 CLEAR CREEK WELCOME CENTER
 VIGO COUNTY, INDIANA



STATE OF INDIANA
 DEPARTMENT OF ADMINISTRATION
PUBLIC WORKS DIVISION
 ROOM 9407, INDIANA GOVERNMENT CENTER SOUTH
 402 WEST WASHINGTON STREET
 INDIANAPOLIS, INDIANA 46204
 317-232-3000

Revisions:

Project Number: 84003001-22-058-C1
 Requisition Number:

Account Number:

Designer: ENG MYYYY YYYYY

Drafter: TEC Drawing Scale: 1"=50'

DAPW Approval:

Client Approval:

Reference Number: 1364


Building Reference:

Drawing Number:



C110

Sheet: --- of TBD


Last Saved By: mreed Printdate: 10/22
 P:\1364 - Clear Creek Welcome Center\WORKS\SITE SHEETS\1364-EB-C800 JOINT PLAN.dwg Aug 18, 2022 - 11:45:51 am

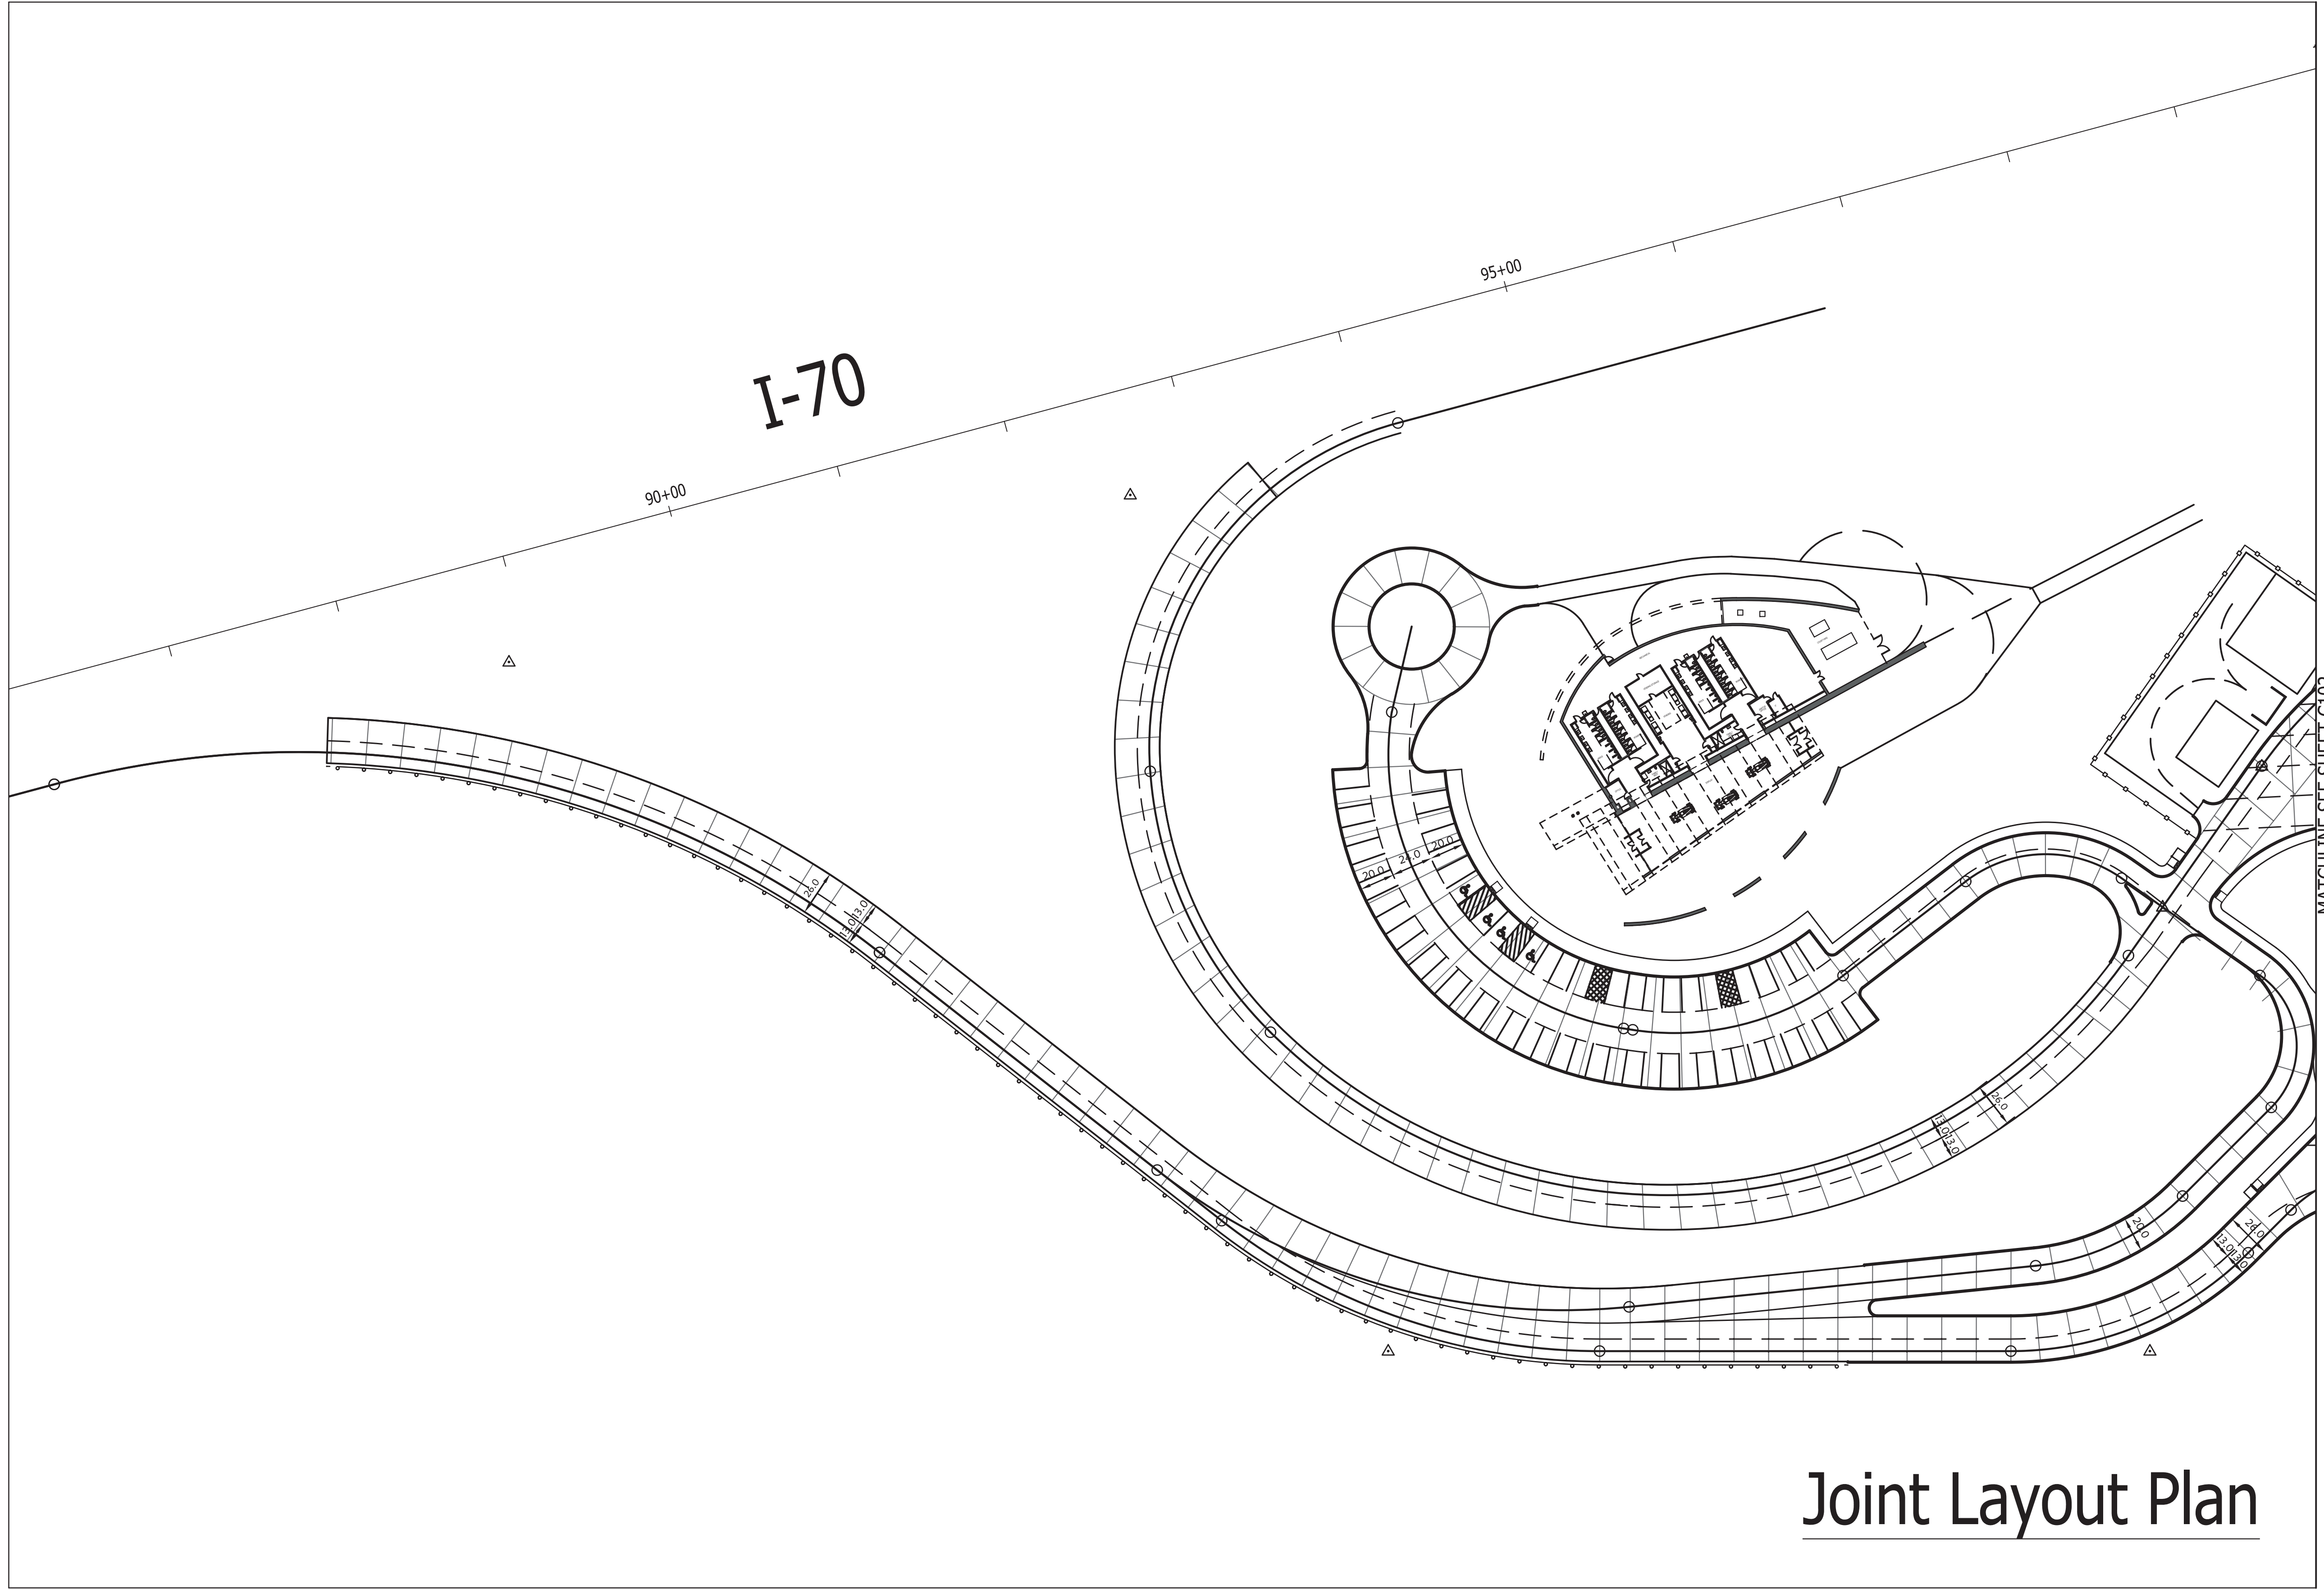


Joint Layout Plan

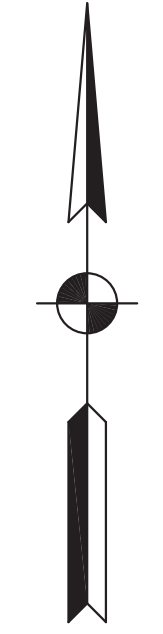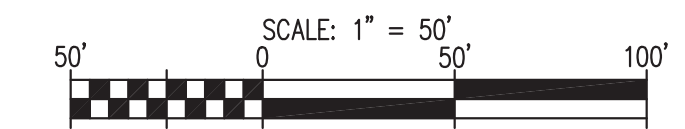

Certified by: Robert Gray

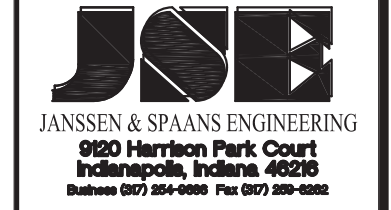

PUBLIC WORKS PROJECT NO. 84003001-22-058-C1
 CLEAR CREEK WELCOME CENTER
 WEST TERRA HAUTE, VIGO COUNTY, INDIANA

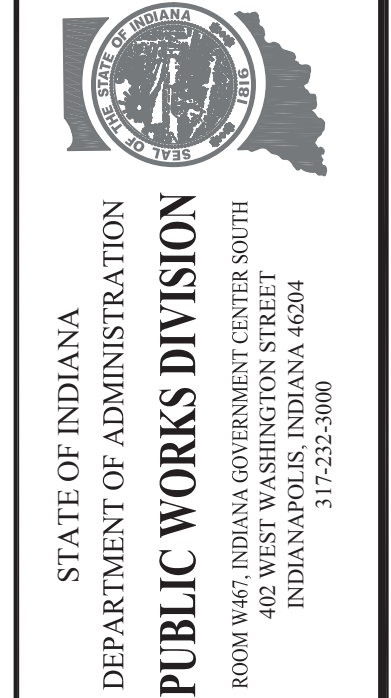

Revisions:	
Project Number:	84003001-22-058-C1
Requisition Number:	-
Account Number:	-
Designer:	ENG
Drawing Date:	MMMMM YYYY
Drafter:	TEC
Drawing Scale:	1"=50'
DAPW Approval:	
Client Approval:	
Reference Number:	1364
Building Reference:	-
Drawing Number:	C800
Sheet:	--- of TBD