


NOTES

- 1. See Standard Drawing 610-RCBA-04 for reinforcement details.
- ② Subbase for PCCP shall only be used when underdrains are specified or existing.

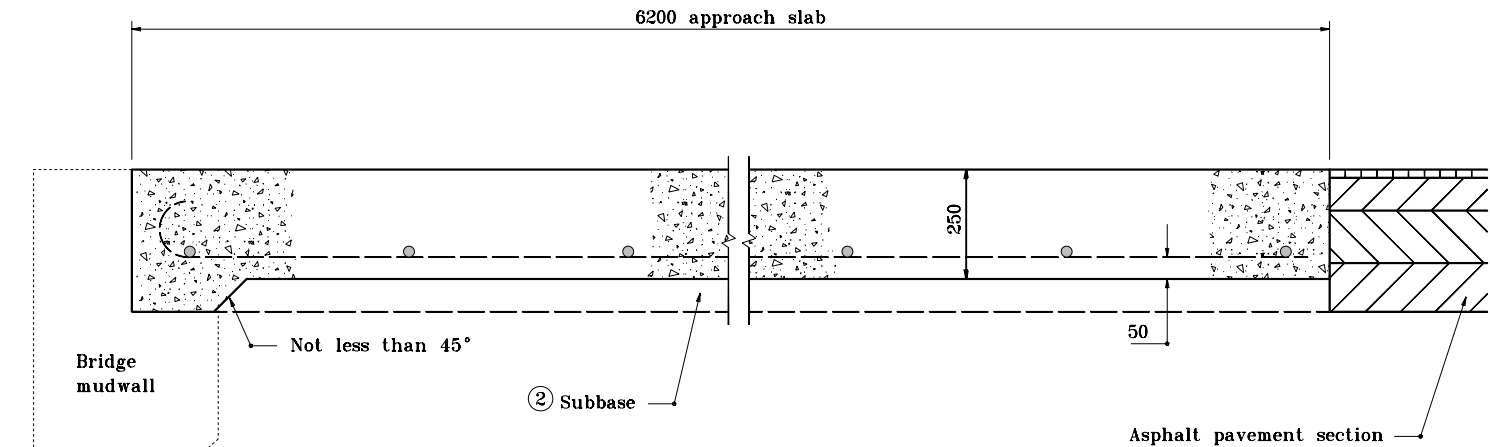

All dimensions are in mm unless otherwise specified.

INDIANA DEPARTMENT OF TRANSPORTATION	
BRIDGE APPROACH SLAB	
FOR USE WITH ASPHALT PVMT.	
SEPTEMBER 2000	
STANDARD DRAWING NO. 610-RCBA-01	
<div><div>ANTHONY L. URENOVIC</div><div>REGISTERED</div><div>No.</div><div>18095</div><div>STATE OF</div><div>INDIANA</div><div>PROFESSIONAL ENGINEER</div></div>	<div><div>/s/ Anantharaj L. Uma</div><div>DESIGN STANDARDS ENGINEER</div><div>DATE</div><div>9-01-00</div></div> <div><div>/s/ Dorinda W. Zukaus</div><div>CHIEF HIGHWAY ENGINEER</div><div>DATE</div><div>9-01-00</div></div>
DESIGN STANDARDS ENGINEER	