


# THREE RIVERS SR 67 PUBLIC ACCESS

SW 1/4, SEC. 9-T12N-R1E, CLAY TOWNSHIP  
MORGAN COUNTY, INDIANA

## #E020090A


PLANS PREPARED FOR:  
INDIANA DEPARTMENT OF NATURAL RESOURCES  
FISH & WILDLIFE DIVISION  
7970 SOUTH ROWE STREET  
EDINBURGH, INDIANA 46124  
PHONE: 812-526-2051  
CONTACT: WILLIAM SEEGERS

PROJECT LOCATION

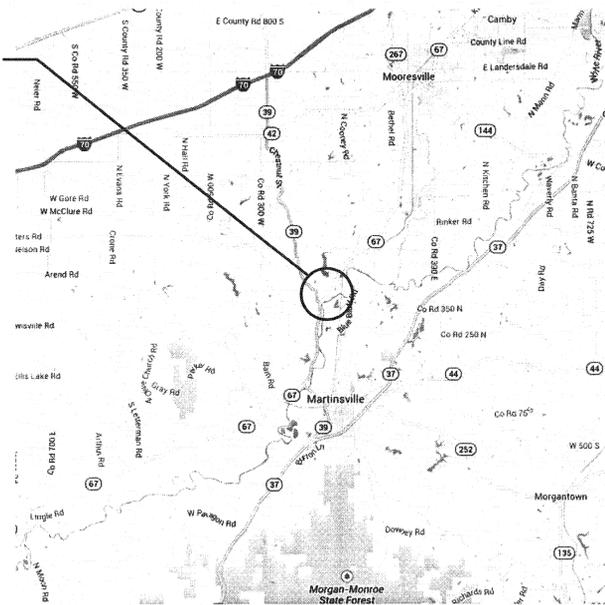

VICINITY MAP  
NO SCALE

PROJECT LOCATION

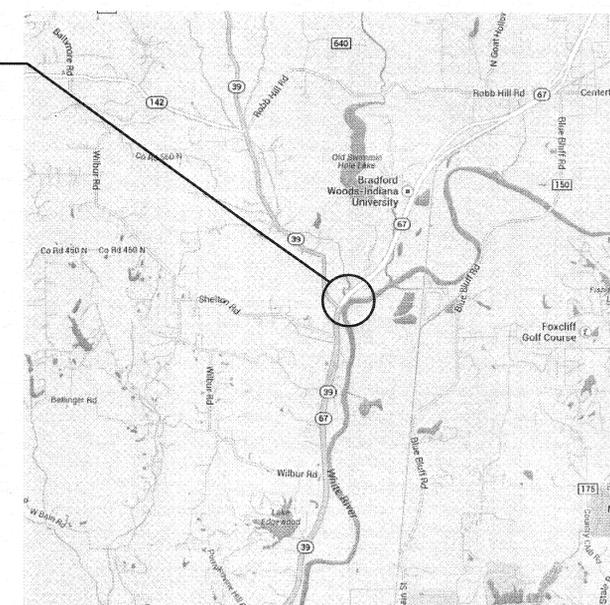

LOCATION MAP  
NO SCALE



SITE MAP

1" = 200'

### OPERATING AUTHORITIES

<b>ELECTRIC</b> South Central Indiana R.E.M.C. 300 Morton Avenue Martinsville, IN 46151	<b>STORM</b> Morgan County Surveyor 180 S. Main Street, Suite 010 Martinsville, IN 46151 765-342-1064	<b>WATER</b> Morgan County Rural Water Corp PO Box 1575 Martinsville, IN 46151
<b>ELECTRIC</b> Duke Energy 390 N. Main Street Martinsville, IN 46151	<b>PIPELINE</b> BP Pipeline Company 4502 E. 41st Street Tulsa, OK 74135	<b>TELEPHONE</b> AT&T 5858 N. College Avenue Indianapolis, IN 46220 317-252-4007
<b>FIRE DEPARTMENT</b> Martinsville Fire Department 160 W. Morgan Street Martinsville, IN 46151 765-342-2343	<b>SCHOOL DISTRICT</b> Metropolitan School District Martinsville Schools 460 S. Main Street Martinsville, IN 46151 765-342-6641	

### PROJECT NARRATIVE:

The Dept of Fish & Wildlife within the Indiana Department of Natural Resources intends to improve public access for anglers along the White River. The project incorporates a stone access drive off the state road which slopes down to the existing grade where a stone parking area shall be constructed for private vehicles.

### SHEET INDEX

SHEET NO	DESCRIPTION
C100	TITLE SHEET
C110	GRADING PLAN
C400	EROSION CONTROL PLAN
C410	STORMWATER POLLUTION PREVENTION
C500	CONSTRUCTION DETAILS
G600	TREE CLEARING EXHIBIT
C700	TRAFFIC CONTROL PLAN
G800	FLOODWAY CROSS SECTIONS

### REVISIONS

NUMBER	DESCRIPTION	DATE
	REDUCED PARKING & WETLAND IMPACT	01-23-15
	SWPPP REVISIONS	02-06-15
	ISSUED FOR BID	04-03-15

### CONSTRUCTION DOCUMENTS

PROJECT MANAGER: *Kevin L. Steely* DATE: 4/3/15  
THESE PLANS ARE NOT TO BE CONSIDERED FINAL OR TO BE UTILIZED FOR CONSTRUCTION UNLESS SIGNED AND DATED BY THE APPROPRIATE BANNING ENGINEERING PROJECT MANAGER.  
THESE PLANS ARE NOT INTENDED TO BE REPRESENTED AS A RETRACEMENT OR ORIGINAL BOUNDARY SURVEY, A ROUTE SURVEY, OR A SURVEYOR LOCATION REPORT.



CERTIFIED BY: *Kevin L. Steely*

Date: 01-21-15

Project No: E020090

Sheet No:

C100

BE #13233



THREE RIVERS SR 67 PUBLIC ACCESS / PROJECT NO. E020090A





**BENCHMARK**  
 DNR BM WHM TT A 19, 1973  
 In Morgan County, Martinsville, Quad., in the NW 1/4  
 of Sec. 9, T.12N., R.1E., 2nd PM; about 4.0 miles  
 north of Martinsville; at the State Road 67 bridge over  
 Sycamore Creek, set in the top of an eight inch  
 diameter concrete post; a Indiana Flood Control and  
 Water Resources Commission control station tablet,  
 stamped "WHM TT A 19"  
 NGVD 29 (Published) 612.931  
 NAVD 88 (Calculated) 612.514  
 \*NAVD 88 DATUM WAS USED FOR THIS PROJECT

**GENERAL NOTES**


- NO CHANGES IN OR DEPARTURE FROM THE PLANS OR SPECIFICATIONS SHALL BE MADE WITHOUT PRIOR APPROVAL, IN WRITING, BY THE ENGINEER.
- THE CONTRACTOR SHALL BE RESPONSIBLE FOR OBTAINING ALL FEDERAL, STATE, AND COUNTY PERMITS THAT ARE NOT PROVIDED BY OWNER. OWNER HAS OBTAINED CONSTRUCTION IN FLOODWAY PERMIT (IDNR) AND FILED NOTICE OF INTENT WITH IDEM.
- BEFORE CONSTRUCTION BEGINS, THE CONTRACTOR SHALL FIELD VERIFY THE LOCATION OF ALL UTILITIES SHOWN ON THE PLANS, AND CONTACT ALL UTILITY COMPANIES TO LOCATE ALL MAINS, CONDUITS, SERVICE LINES, ETC., IN THE CONSTRUCTION AREA, AND SHALL PROTECT ALL SUCH UTILITIES DURING CONSTRUCTION.
- BEFORE CONSTRUCTION BEGINS, THE CONTRACTOR SHALL NOTIFY THE OWNERS, AND/OR THE OWNER'S ENGINEER, SO THAT AN INSPECTOR MAY BE PRESENT.
- IT SHALL BE THE RESPONSIBILITY OF THE CONTRACTOR TO MAINTAIN QUALITY CONTROL THROUGHOUT THE PROJECT. FAILURE TO DO SO MAY RESULT IN REMOVAL AND REPLACEMENT OF THE DEFECTIVE WORK. IT IS RECOMMENDED THAT THE OWNER HAVE A QUALIFIED INSPECTOR ON THE JOB SITE DURING CONSTRUCTION.

**GENERAL NOTES CONTINUED**

- PLANS SHALL BE BID AS A WORKING SYSTEM. ANY ERRORS OR OMISSIONS SHALL BE BROUGHT TO THE ATTENTION OF THE ENGINEER PRIOR TO CONSTRUCTION. IN THE EVENT OF THE CONTRACTOR'S FAILING TO GIVE SUCH NOTICE, HE SHALL BE HELD RESPONSIBLE FOR THE RESULTS OF ANY SUCH ERRORS OR OMISSIONS, AND THE COST OF RECTIFYING THE SAME.
- STRUCTURAL FILL SHALL BE COMPACTED IN MAXIMUM 6" LIFTS TO 95% STANDARD PROCTOR.
- LIABILITY INSURANCE POLICY SHALL BE FURNISHED TO THE OWNER BEFORE ANY WORK IS STARTED.
- A PRE-CONSTRUCTION MEETING SHALL BE SET UP WITH THE CLIENT, CONTRACTOR, ENGINEER & OWNER PRIOR TO ANY CONSTRUCTION.

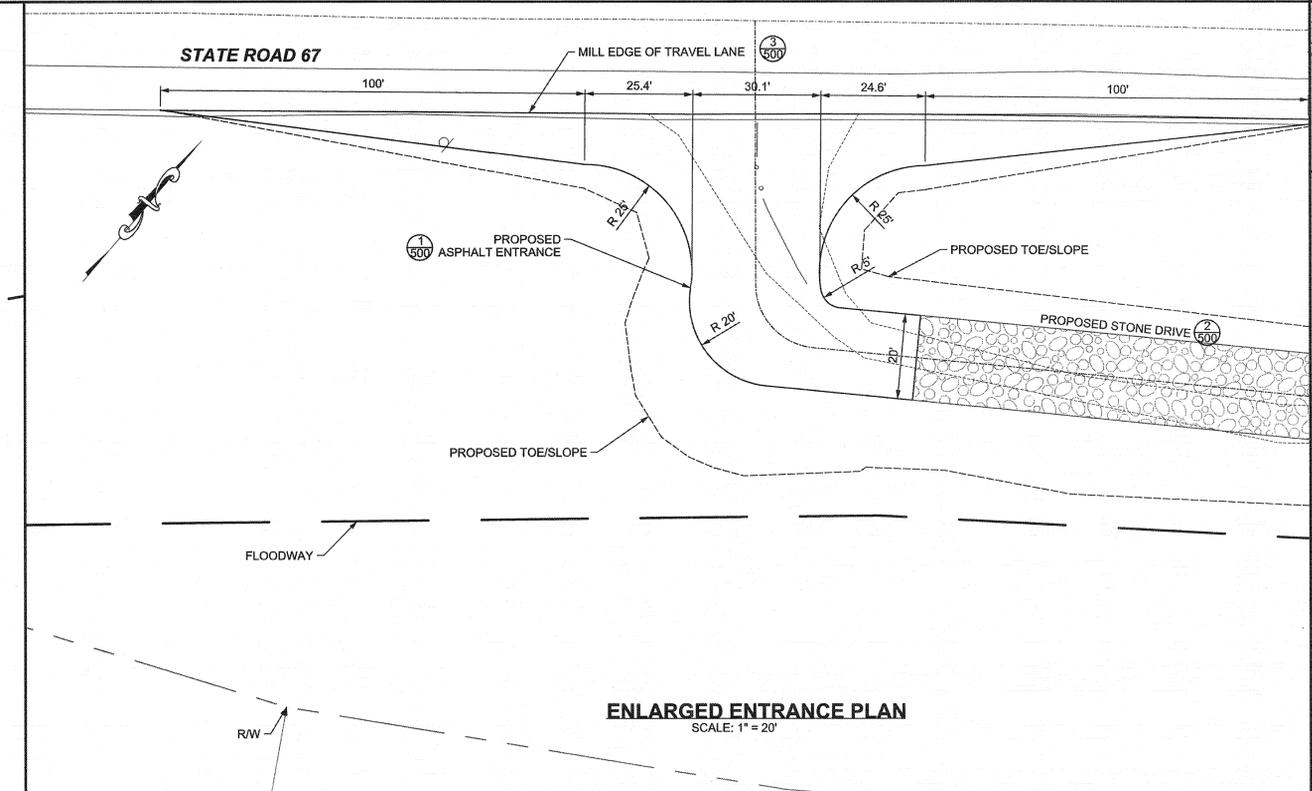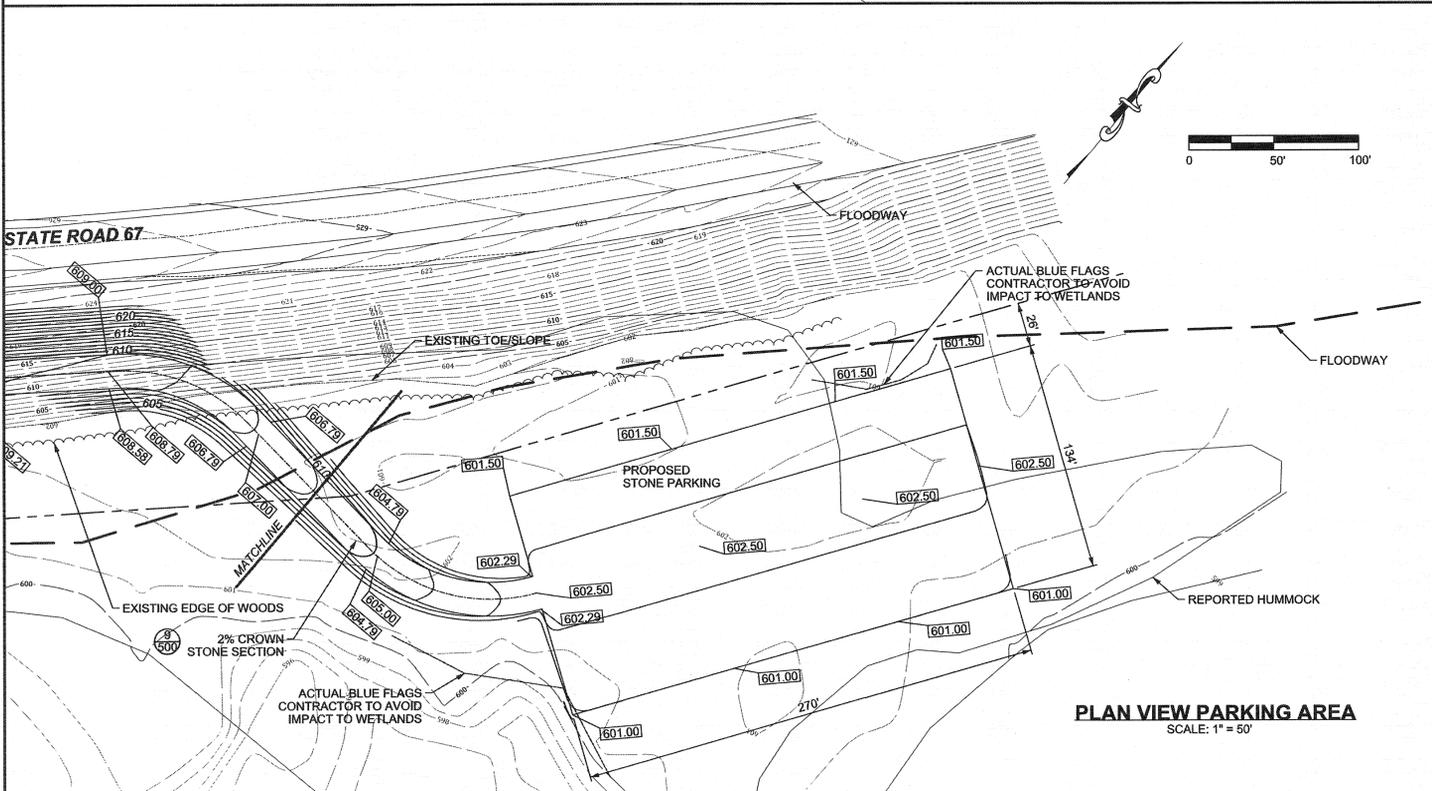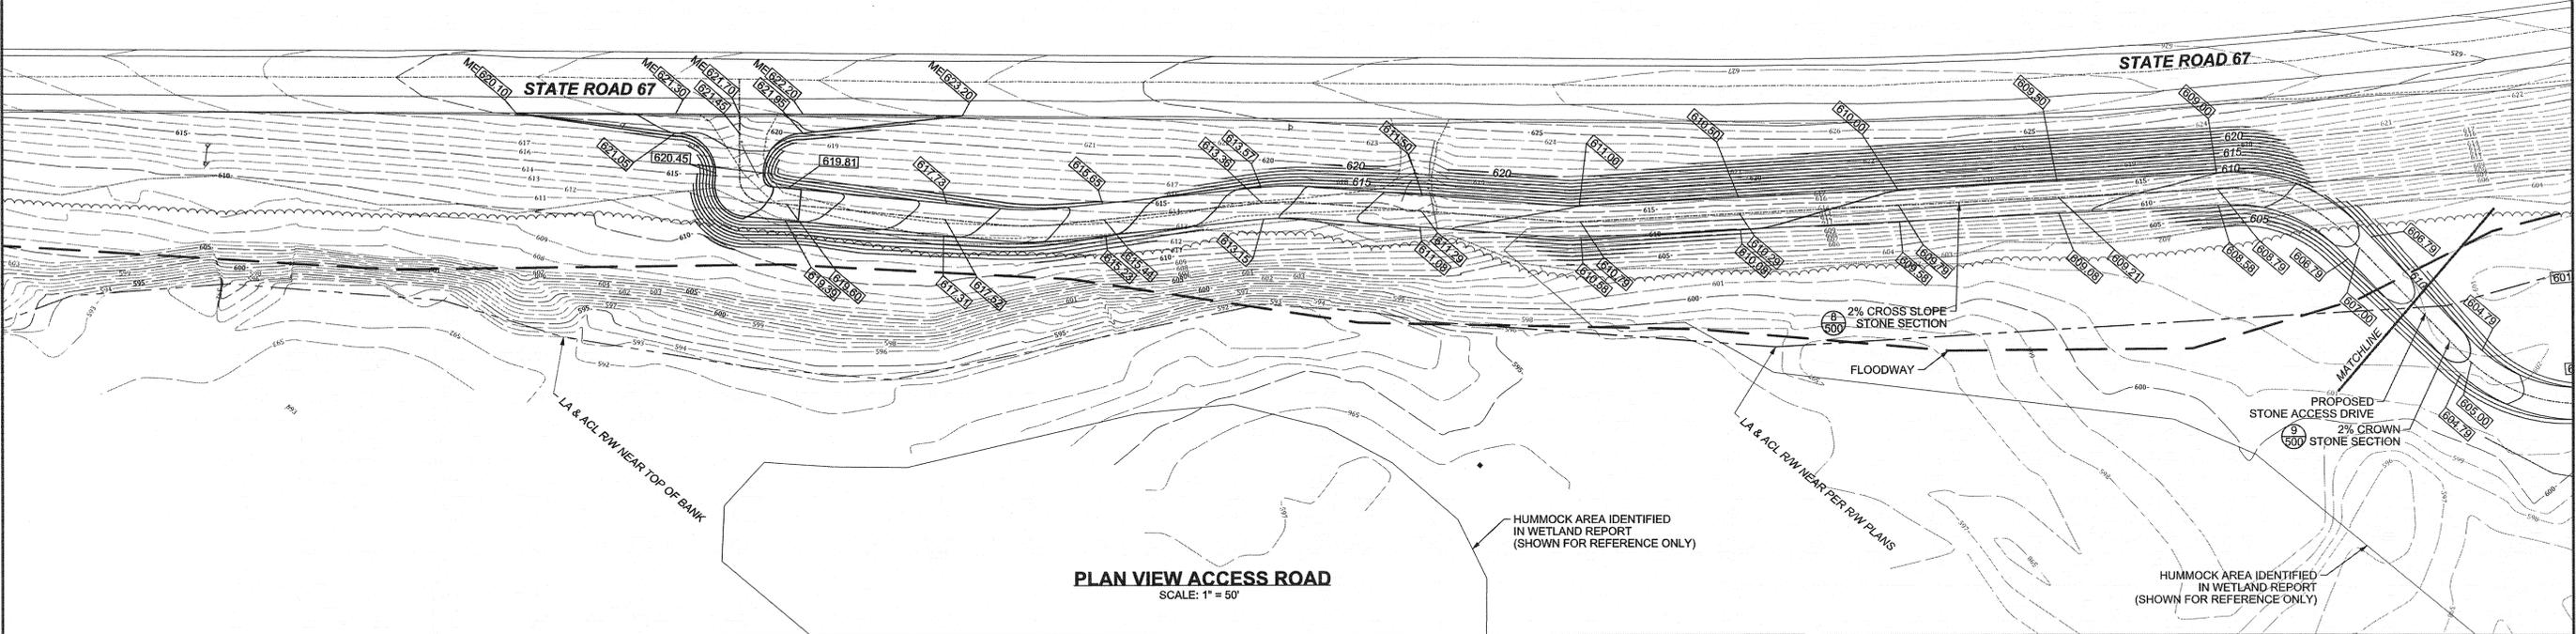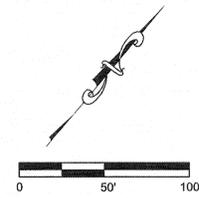

**GRADING PLAN**  
**THREE RIVERS SR 67 PUBLIC ACCESS**  
**JEFFERSON AND CLAY TOWNSHIP**  
**MORGAN COUNTY, INDIANA**

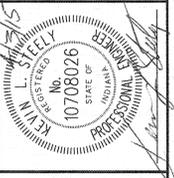

**BANNING ENGINEERING**  
 853 COLUMBIA ROAD, SUITE #101  
 PLAINFIELD, IN 46168  
 BUS: (317) 707-3700, FAX: (317) 707-3800  
 E-MAIL: Banning@BanningEngineering.com  
 WEB: www.BanningEngineering.com

Project No: C020010  
 Sheet No: C110




04/03/2015  
 SCALE: 600,000 / ft.  
 Project Number: XXXXXXXX  
 Folder: X  
 File Name: XXXXX

**SOILS DESCRIPTIONS**

GENESEE SERIES  
 Gn Genesee silt loam (0-2% slopes)  
 Gs Genesee sandy loam, sandy variant (0-2% slopes)  
 Genesee Series - (B) This is a well drained nearly level soil on bottom lands. Permeability is moderate. The pH of the surface layer in non-limed areas is 7.3 to 7.8. This soil has a high available water capacity. This soil is subject to frequent flooding. Moderate potential frost action is also a construction concern.

**EROSION CONTROL PLAN LEGEND**

- EB EROSION CONTROL BLANKET W/PERMANENT SEEDING (NORTH AMERICAN GREEN S-150)
- PS PERMANENT SEEDING & MULCHING
- TS TEMPORARY SEEDING
- Construction Limits
- SF SILT FENCE
- COIR LOG

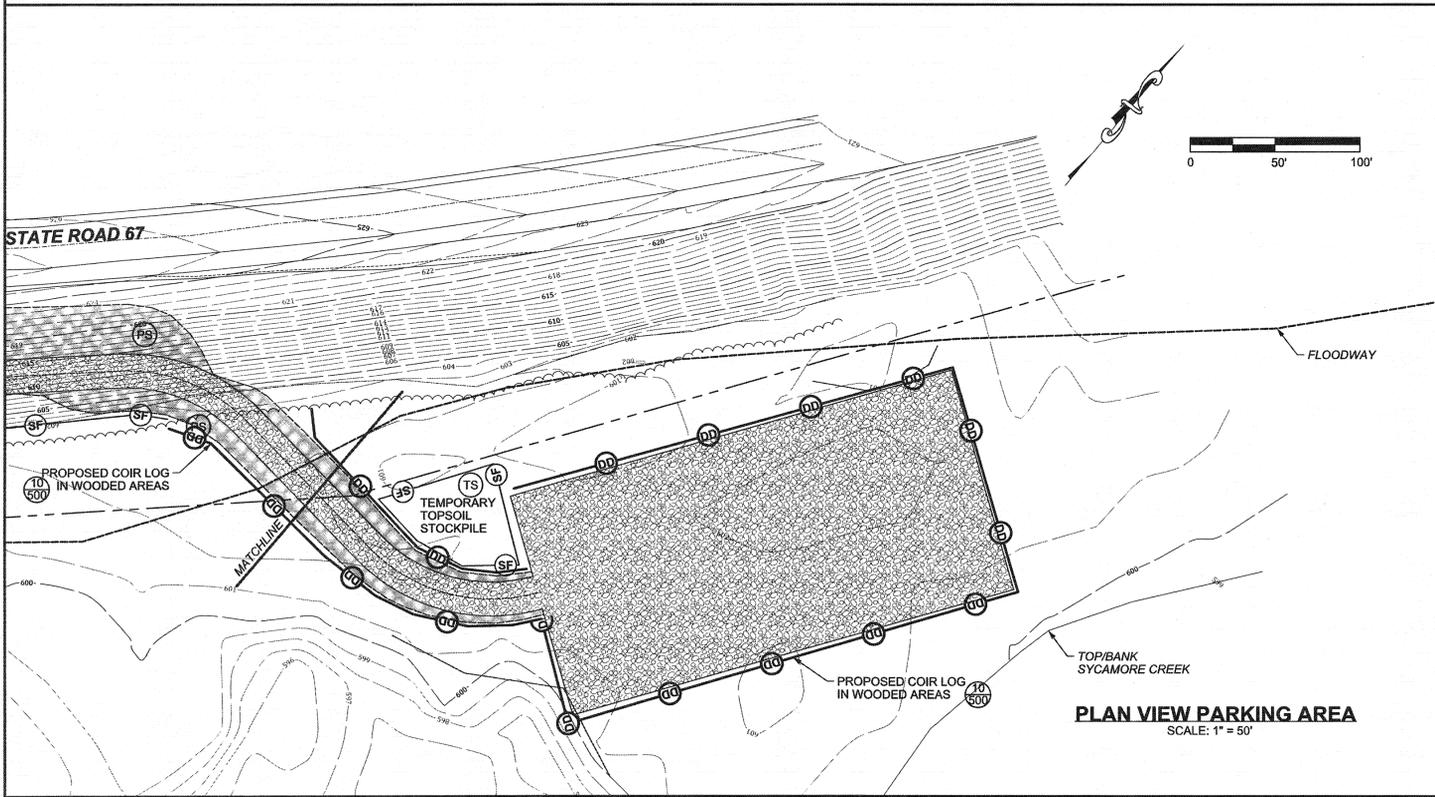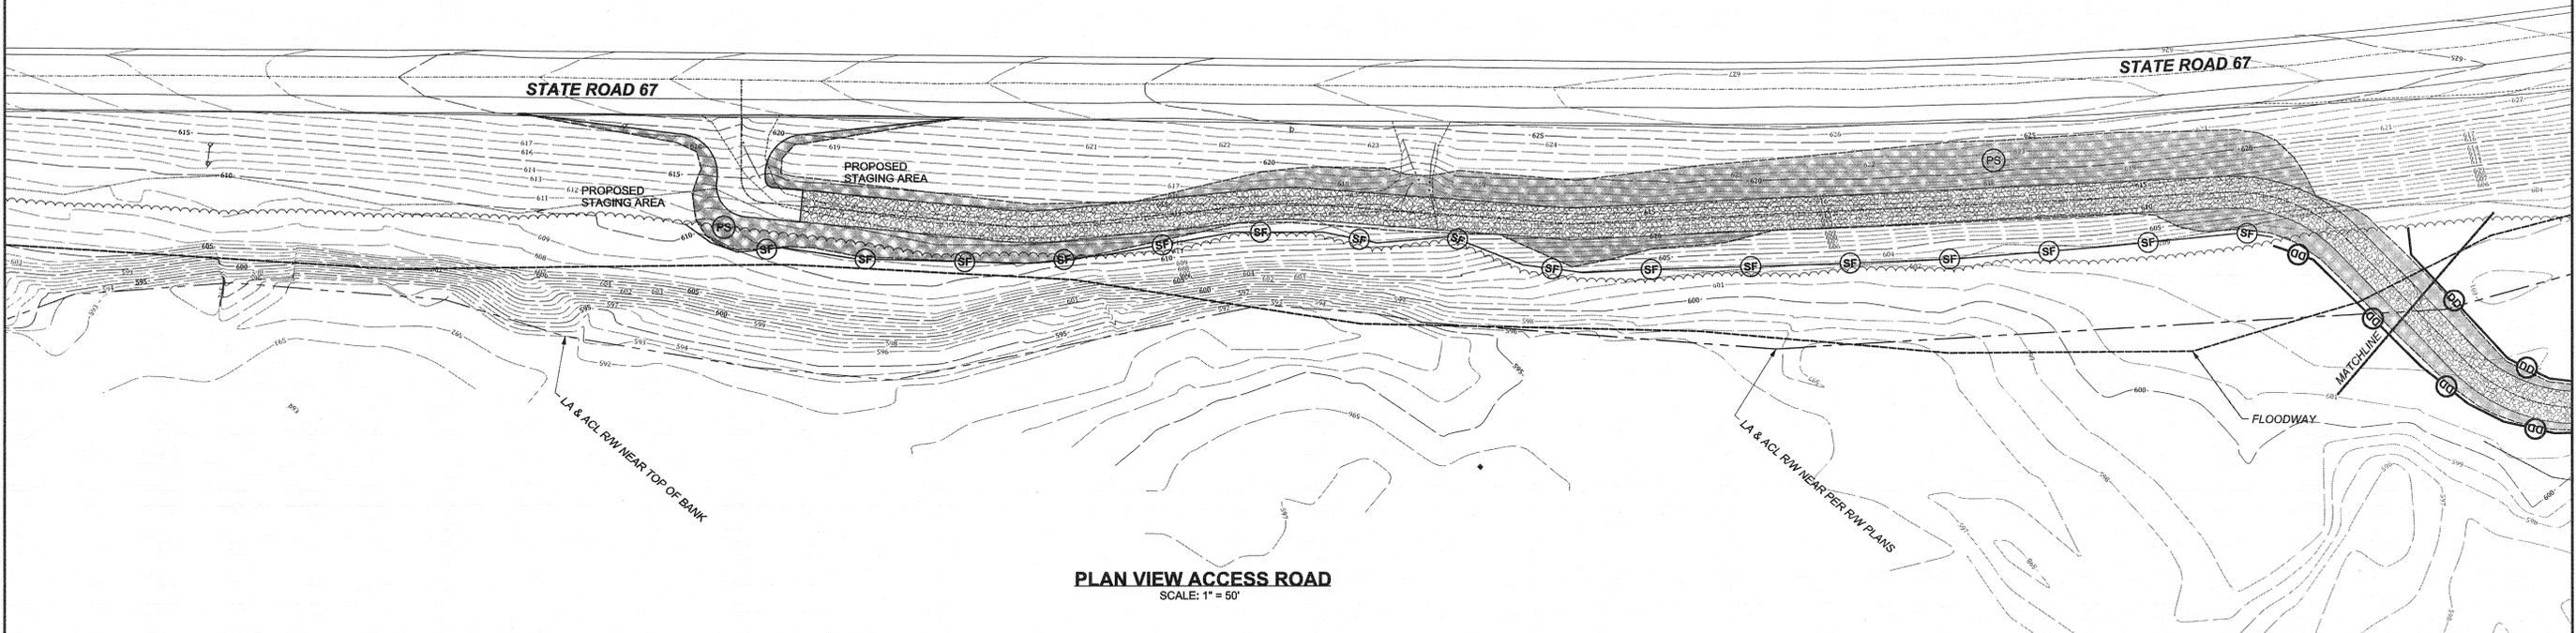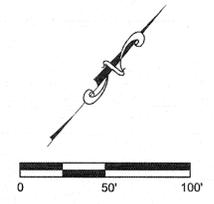

**EROSION CONTROL GENERAL NOTES**

- Only those areas within the designated construction limits are to be disturbed during construction.
- Contractor to provide temporary surface stabilization of any areas scheduled or likely to remain inactive for a period of 15 days or more.
- Contractor to provide temporary signage near the entrance of the project identifying the responsible parties and other information about the project. Contractor is responsible for obtaining any necessary sign permits for this.
- Contractor shall implement design concepts and storm water quality measures, which are shown on this plan, to reduce post construction pollutants discharging from the site.
- All erosion control measures shall meet the Phase 2 IDEM Rule 327 IAC 15-5 requirements.
- Refer to the "Indiana Storm Water Quality Manual", "The Urban Development Planning Guide", and Manufacturers Recommendations for Installation for all required measures.
- Inspection and repair of erosion control measures shall be done weekly and after each 1/2" rainfall event.


**EROSION CONTROL SEQUENCING**

- Setup a pre-construction meeting (at least 72 hours prior to construction) with Contractor, Morgan County Surveyor, Engineer, and IDNR representative to discuss scheduling and sequencing of project.
- Contractor shall prepare a self-monitoring plan and procedure, including documentation of weekly self monitoring operations. These documents must be kept on file and made available upon request.
- Start construction log. This log will document the performance of each pollution prevention measure. A thorough site inspection should be completed weekly, and within 24 hours of every 1/2" rain event.
- Post the approved permit issued by the IDNR. Notify IDEM at (317-233-1684) within forty-eight hours of the beginning of construction activities.
- Install perimeter silt fence, coir log and protection barriers.
- Remove trees and rubbish only as needed for construction.
- Begin mass earth work with the stripping of the topsoil for the access road and parking area. Stockpile topsoil in those areas designated on this plan. Temporary seed and mulch all stockpiles immediately upon completion.
- Finish grade site and replace topsoil.
- Install erosion control blankets with permanent seeding, and other erosion control measures as shown.
- Temporarily seed and mulch all areas scheduled or likely to remain inactive for 15 days or more.
- Permanent seed and mulch all disturbed areas not covered by erosion control blankets or temporary seedings measures.
- After construction is completed, vegetation established and permission received from Morgan County representative, remove temporary erosion control measures.

Revisions	Date
REDUCED PARKING & WETLAND IMPACT	01-23-15
SWPPP REVISIONS	02-06-15
ISSUED FOR BID	04-03-15

Sym.	Designated	Drawn	Checked	Scale	Date
	KS	KS		1" = 50'	01-21-15

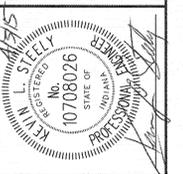

**BANNING ENGINEERING**  
 853 COLUMBIA ROAD, SUITE #101  
 PLAINFIELD, IN 46168  
 BUS: (317) 707-3700, FAX: (317) 707-3800  
 E-MAIL: Banning@BanningEngineering.com  
 WEB: www.BanningEngineering.com

04/03/2015  
 SCALE: 800,0000 / Ft.  
 Project Number: XXXXXXXX  
 Folder: X  
 File Name: XXXXXXXX

ASSESSMENT OF CONSTRUCTION PLAN ELEMENTS (SECTION A)

- A1 Index showing locations of required Plan Elements: See This Sheet
A2 11 x 17 Plat denoting building lot numbers, boundaries, road layout / names: Provide separately with submittal package
A3 Narrative describing the nature and purpose of the project: The Dept of Fish & Wildlife within the Indiana Department of Natural Resources intends to improve public access for anglers along the White River. The project incorporates a stone access drive off the state road which slopes down to the existing grade where a stone parking area shall be constructed for private vehicles.
A4 Vicinity map showing Project Location: See Plan Set : Title Sheet, C100
A5 Legal Description of the Project Site: See Plan Set : C110
A6 Location of all lots and proposed site improvements: See Plan Set : C120
A7 Hydrologic unit code: 14 digit - 05120 2011 60930
A8 State or Federal Water Quality Permits Required: 401 Water quality Certification (IDEM) : None Required Section 404 Permit (USACE) : None Required Construction in a Floodway (InDNR) : YES Required
A9 Specific Points where Stormwater discharge will leave the site: Discharge will leave the site at Sycamore Creek
A10 Location and names of all wetlands, lakes and water courses on and adjacent to the site: See Plan Set : C110
A11 Identification of receiving waters: Sycamore Creek & White River
A12 Identification of potential discharges to ground water: None known.
A13 100 Year floodplains, floodways and flood fringes: See Plan Set : Grading and Drainage Plan Sheet x of y for locations (none)
A14 Pre-construction & Post construction estimates of Peak Discharges: 10 year Pre-Construction Peak Discharge = 5 CFS 10 year Post Construction Peak Discharge = 5 CFS
A15 Adjacent land use including upstream watershed: See Plan Set : C110
North : Existing Residential
South : Existing Residential
East : Existing Residential
West : Existing Residential
A16 Locations and approximate boundaries of all disturbed areas: See Plan Set : C110
A17 Identification of existing vegetative cover: See Plan Set : C110
A18 Soils map including soil descriptions and limitations: See Plan Set : C400
A19 Location, size and dimensions of proposed stormwater systems: See Plan Set : C110
A20 Plans for any off-site construction activities: None
A21 Location of Proposed soil Stockpiles and/or Borrow areas: See Plan Set : C400
A22 Existing site Topography : See Plan Set : C110
A23 Proposed final topography: See Plan Set : C110

ASSESSMENT OF STORMWATER POLLUTION PREVENTION PLAN (SECTION B)

- B1 Description of potential pollutants sources associated with the construction activities: Silt and sediment from exposed soils, leaves, mulch, vehicular sources such as leaking fuel or oil, brake fluid, brake dust, antifreeze, trash, debris, biological agents found in trash, fertilizers, herbicides, pesticides, lime dust and concrete washout.
B2 Sequence of stormwater quality implementation relative to land disturbance activities: See Plan Set : C400
B3 Stable construction entrance location(s) and specifications: For Locations see Plan Set : C400 For detail See Plan Set : C500
B4 Sediment control measures for sheet flow areas: Silt fence will be installed along the southern edge of the project to collect sediment runoff. Inside the wooded area, cut log is proposed because trenching of silt fence is impractical. For Locations see Plan Set : C400 For details See Plan Set : C500
B5 Sediment control measures for concentrated flow areas: Erosion control Blankets will be installed to reduce sediment movement. For Locations see Plan Set : C400 For details See Plan Set : C500
B6 Storm sewer inlet protection measures, locations and specifications: There is no storm sewer on the site.
B7 Runoff control measures: The erosion control blanket impedes the velocity of runoff. For Locations see Plan Set : C400 For details See Plan Set : C500
B8 Stormwater outlet protection specifications: There is no defined stormwater outlet or piping system on this site.
B9 Grade stabilization structures and specifications: None required.
B10 Location, dimensions, specifications and construction details of each stormwater quality measure: For Locations see Plan Set : C400 For details See Plan Set : C500
B11 Temporary surface stabilization methods appropriate for each season: Temporary seeding is required for any area left for 15 days or longer within this project, such as soil stockpiles. Temporary seeding is also required in areas that will be disturbed in future projects. This seeding will be placed after finish grading and topsoil replacement. For Locations see Plan Set : C400 For details See Plan Set : C500
B12 Permanent surface stabilization specifications: Permanent seeding will be applied with the installation of the erosion control blankets and after replacement of topsoil as described in the construction sequencing. For Locations see Plan Set : C400 For details See Plan Set : C500

B13 Material handling and spill prevention plan: MATERIAL HANDLING:

- 1. The proper management and disposal of waste should be practiced on site at all times to reduce pollution of storm water runoff. Hazardous waste should always be disposed of through a designated hazardous waste management or recycling facility.
2. Designate a waste collection area on-site that does not receive a substantial amount of runoff from upland areas and does not drain directly into a water body.
3. Keep products in original containers with original labels and material safety data information attached. Make sure products are properly sealed to prevent leaks and spills and stored in a weather proof self contained area away from heat, sparks and flames.
4. A program for recycling or disposal of materials associated with or from the project site shall be established by the contractor. All recycling containers shall be clearly labeled.
5. All construction activities are to be monitored and maintained by the contractor. As each new subcontractor comes on-site, the contractor will conduct and document a meeting to ensure awareness of the pollutant prevention program. Guidelines for proper handling, storage and disposal of construction site wastes shall be posted in the storage and use areas, and workers shall be trained in these practices.
6. Containers and equipment must be inspected regularly for leaks, corrosion, support or foundation failure, or any other signs of deterioration and must be tested for soundness. Any found to be defective should be repaired or replaced immediately.

SPILL PREVENTION PLAN: Purpose:

The intention of this Spill Prevention, Control and Countermeasures (SPCC) is to establish the procedures and equipment required to prevent the discharge of oil and hazardous substances in quantities that violate applicable water quality standards, cause a sheen upon or discoloration of the surface of navigable waters or adjoining shorelines, or cause sludge or emulsion to be deposited beneath the surface of the water or adjoining shorelines. The Plan also establishes the activities required to mitigate such discharges (i.e., countermeasures) should they occur.
Pollutant: means pollutant of any kind or in any form, including but not limited to sediment, paint, cleaning agent, concrete washout, pesticides, nutrients, trash, hydraulic fluids, fuel, oil, petroleum, fuel oil, sludge, oil refuse, and oil mixed with wastes other than dredged soil.
Discharge: Includes but is not limited to, any spilling, leaking, pumping, pouring, emitting, emptying, or dumping.
Navigable Waters: Means all waters of the United States that are connected with a navigable stream, lake, or sea. [Note: This definition is usually interpreted to mean any wastewater (even normally dry wash or storm sewer) that eventually drains into a navigable stream].
Plan Review and Amendments: This Plan shall be reviewed and/or amended, if necessary, whenever there is a change in the design of the site, construction, operation, or maintenance which materially affects the site's potential for the discharge of regulated material.
Prediction of Potential Spills:
1. Nearest Navigable Water: White River
2. Drainage System: Sheet flow to Sycamore Creek and the White River
3. Possible Spill Sources (During and post construction): Vehicular sources such as leaking fuel or oil, brake fluid, grease, antifreeze; trash and debris, biological agents found in trash and debris, fertilizers, household items including but not limited to cleaning agents, chemicals, paint, herbicides and pesticides.
4. Groundwater Contamination: The facility maintains NO above ground or under ground storage tanks at this site. Therefore, it is felt that there is little or no possibility of post construction groundwater contamination. The facility does have public sanitary sewer and public water.

Alert Procedures for Spills:

- 1. Any personnel observing a spill will immediately instigate the following procedure:
a. Dialing "911" from any telephone.
b. Notify the appropriate emergency personnel.
2. The Emergency Coordinator will then take the following actions:
a. Barricade the area allowing no vehicles to enter or leave the spill zone.
b. Notify the Indiana Department of Environmental Management, Office of Emergency Response by calling the appropriate telephone number: Office 317-233-7745 Toll Free 800-223-7745 Also the National Response Center at 800-424-8802 and provide the following information:
- Time of observation of the spill
- Location of the spill
- Identity of material spilled
- Probable source of the spill
- Probable time of the spill
- Volume of the spill and duration
- Present and anticipated movement of the spill
- Weather conditions
- Personnel at the scene
- Action initiated by personnel
c. Notify the Martinsville Fire Department Phone: 9-1-1
d. Notify the Martinsville Police Department Phone: 9-1-1
e. Notify waste recovery contractor, maintenance personnel or other contractual personnel as necessary for cleanup.
f. Coordinate and monitor cleanup until the situation has been stabilize and all spills have been eliminated.
g. Cooperate with the IDEM-OER on procedures and reports involved with the event.

Cleanup Parameters:

- 1. The Developer shall be continually kept informed, maintain lists of qualified contractors and available Vac-trucks, tank pumps and other equipment readily accessible for clean-up operations. In addition, a continually updated list of available absorbent materials and clean-up supplies should be kept on site.
2. All maintenance personnel will be made aware of techniques for prevention and containment of spills. They will be informed of the requirements and procedures outlined in this plan. They will be kept abreast of current developments or new information on the prevention of spills and / or necessary alterations to this plan.
3. If spills occur which could endanger human life, this becomes the primary concern. The discharge of the life saving protection function will be carried out by the local police and fire departments.
4. Absorbent materials, which are used in cleaning up spilled materials, will be disposed of in a manner subject to the approval of the Indiana Department of Environmental Management.
5. Flushing of spilled material with water will not be permitted unless so authorized by the Indiana Department of Environmental Management.

ADDITIONAL STORMWATER POLLUTION PREVENTION MEASURES VEHICLE & EQUIPMENT MAINTENANCE

Description and Purpose: Prevent or reduce the contamination of stormwater resulting from vehicle and equipment maintenance by running a "dry and clean site". The best option would be to perform maintenance activities at an offsite facility. If this option is not available then work should be performed in designated areas only, while providing cover for materials stored outside, checking for leaks and spills, and containing and cleaning up spills immediately.
Suitable Applications: These procedures are suitable on all construction projects where an onsite yard area is necessary for storage and maintenance of heavy equipment and vehicles.
Limitations: Onsite vehicle and equipment maintenance should only be used where it is impractical to send vehicles and equipment offsite for maintenance and repair. Sending vehicles/equipment offsite should be done in conjunction with a stabilized Construction Entrance/Exit. Outdoor vehicle or equipment maintenance is a potentially significant source of stormwater pollution. Activities that can contaminate stormwater include engine repair and service, changing or replacement of fluids, and outdoor equipment storage and parking (engine fluid leaks).
Implementation: If maintenance must occur onsite, use designated areas, located away from drainage courses. Dedicated maintenance areas should be protected from stormwater runoff and runoff, and should be located at least 50 ft from downstream drainage facilities and watercourses.
Drip pans or absorbent pads should be used during vehicle and equipment maintenance work that involves fluids, unless the maintenance work is performed over an impermeable surface in a dedicated maintenance area.
Place a stockpile of spill cleanup materials where it will be readily accessible.

ADDITIONAL STORMWATER POLLUTION PREVENTION MEASURES (CONTINUED):

All fueling trucks and fueling areas are required to have spill kits and/or use other spill protection devices.
Use absorbent materials on small spills. Remove the absorbent materials promptly and dispose of properly.
Inspect onsite vehicles and equipment daily at startup for leaks, and repair immediately, or remove from site.
Keep vehicles and equipment clean; do not allow excessive build-up of oil and grease. Segregate and recycle wastes, such as greases, used oil or oil filters, antifreeze, cleaning solutions, automotive batteries, hydraulic and transmission fluids. Provide secondary containment and covers for these materials if stored onsite.
Train employees and subcontractors in proper maintenance and spill cleanup procedures. Properly dispose of used oils, fluids, lubricants, and spill cleanup materials.
Do not place used oil in a dumpster or pour into a storm drain or watercourse.
Properly dispose of or recycle used batteries.
Do not bury used tires.
Repair leaks of fluids and oil immediately.
Keep ample supplies of spill cleanup materials onsite.
Maintain waste fluid containers in leak proof condition.

VEHICLE AND EQUIPMENT FUELING Description and Purpose

Vehicle equipment fueling procedures and practices are designed to prevent fuel spills and leaks, and reduce or eliminate contamination of stormwater. This can be accomplished by using offsite facilities, fueling in designated areas only, enclosing or covering stored fuel, implementing spill controls, and training employees and subcontractors in proper fueling procedures.
Limitations: Onsite vehicle and equipment fueling should only be used where it is impractical to send vehicles and equipment offsite for fueling. Sending vehicles and equipment offsite should be done in conjunction with a Stabilized Construction Entrance/Exit.
Implementation: Use offsite fueling stations as much as possible. These businesses are better equipped to handle fuel and spills properly. Performing this work offsite can also be economical by eliminating the need for a separate fueling area at a site.
Discourage "topping off" of fuel tanks.
Absorbent spill cleanup materials and spill kits should be available in fueling areas and on fueling trucks, and should be disposed of properly after use.
Drip pans or absorbent pads should be used during vehicle and equipment fueling, unless the fueling is performed over an impermeable surface in a dedicated fueling area.
Use absorbent materials on small spills. Do not hose down or bury the spill. Remove the absorbent materials promptly and dispose of properly.
Avoid mobile fueling of mobile construction equipment around the site; rather, transport the equipment to designated fueling areas.
Train employees and subcontractors in proper fueling and cleanup procedures.
Dedicated fueling areas should be protected from stormwater runoff and runoff and should be located at least 50 ft away from downstream drainage facilities and watercourses. Fueling must be performed on level grade areas.
Protect fueling areas with berms and dikes to prevent runoff, and to contain spills.
Nozzles used in vehicle and equipment fueling should be equipped with an automatic shutoff to control drips. Fueling operations should not be left unattended.
Federal, state, and local requirements should be observed for any stationary above ground storage tanks.
Vehicles and equipment should be inspected each day of use for leaks. Leaks should be repaired immediately or problem vehicles or equipment should be removed from the project site.
Keep ample supplies of spill cleanup materials onsite.
Immediately clean up spills and properly dispose of contaminated soil and cleanup materials.

SOLID WASTE MANAGEMENT Description and Purpose

Solid waste management procedures and practices are designed to prevent or reduce the discharge of pollutants to stormwater from solid or construction waste by providing designated waste collection areas and containers, arranging for regular disposal, and training employees and subcontractors.
Suitable Applications: This BMP is suitable for construction sites where the following wastes are generated or stored: Solid waste generated from trees and shrubs removed during land clearing, demolition of existing structures (rubble), and building construction.
Packaging materials including wood, paper, and plastic.
Scrap or surplus building materials including scrap metals, rubber, plastic, glass pieces and masonry products.
Domestic wastes including food containers such as beverage cans, coffee cups, paper bags, plastic wrappers, and cigarettes.
Construction wastes including brick, mortar, timber, steel and metal scraps, pipe and electrical cuttings, nonhazardous equipment parts, styrofoam and other materials from transport and package construction materials
Implementation: Select designated waste collection areas onsite.
Inform contractors that you will accept only watertight dumpsters for onsite use.
Inspect dumpsters for leaks and repair any dumpster that is not watertight.

ADDITIONAL STORMWATER POLLUTION PREVENTION MEASURES (CONTINUED):

Provide an adequate number of containers with lids or covers that can be placed over the container to keep rain out or to prevent loss of wastes when it is windy.
Plan for additional containers and more frequent pickup during the demolition phase of construction.
Collect site trash daily, especially during rainy and windy conditions.
Remove this solid waste promptly since erosion and sediment control devices tend to collect litter.
Make sure that toxic liquid wastes (used oils, solvents, and paints) and chemicals (acids, pesticides, additives, curing compounds) are not disposed of in dumpsters designated for construction debris.
Do not hose out dumpsters on the construction site. Leave dumpster cleaning to the trash hauling contractor.
Arrange for regular waste collection before containers overflow.
Clean up immediately if a container does spill.
Make sure that construction waste is collected, removed, and disposed of only at authorized disposal areas.
Incorporate requirements for solid waste management into builder and subcontractor agreements.
Littering on the project site should be prohibited.
To prevent clogging of the storm drainage system, litter and debris removal from drainage grates, trash racks, and ditch lines should be a priority.
Trash receptacles should be provided in the contractor's yard, field trailer areas, and at locations where workers congregate for lunch and break periods.
Litter from work areas within the construction limits of the project site should be collected and placed in watertight dumpsters at least weekly, regardless of whether the litter was generated by the contractor, the public, or others. Collected litter and debris should not be placed in or next to drain inlets, stormwater drainage systems, or watercourses.
Dumpsters of sufficient size and number should be provided to contain the solid waste generated by the project.
Full dumpsters should be removed from the project site and the contents should be disposed of by the trash hauling contractor.
Construction debris and waste should be removed from the site biweekly or more frequently as needed.
Construction material visible to the public should be stored or stacked in an orderly manner.
Stormwater runoff should be prevented from contacting stored solid waste through the use of berms, dikes, or other temporary diversion structures or through the use of measure to elevate waste from site surfaces.
Solid waste storage areas should be located at least 50 ft. from drainage facilities and watercourses and should not be located in area prone to flooding or ponding.
Inspection and Maintenance: Inspect construction waste area weekly.
Arrange for regular waste collection.

DEWATERING AND PUMPING OPERATIONS (Not Anticipated) Description and Purpose

Dewatering operations are practices that manage the discharge of pollutants when non-stormwater and accumulated precipitation must be removed from a work location so that construction work may be accomplished.
Suitable Applications: These practices are implemented for discharges of non-stormwater from construction sites. Non-stormwaters include, but are not limited to, groundwater, water from cofferdams, water diversions, and waters used during construction activities that must be removed from a work area. Practices identified in this section are also appropriate for implementation when managing the removal of accumulated precipitation (stormwater) from depressed areas at a construction site.
Limitations: Site conditions will dictate design and use of dewatering operations. The controls discussed in this best management practice (BMP) address sediment only. The controls detailed in this BMP only allow for minimal settling time for sediment particles. Use only when site conditions restrict the use of the other control methods. Dewatering operations will require, and must comply with, applicable local permits.
Implementation: Dewatering discharges must not cause erosion at the discharge point. A variety of methods can be used to treat water during dewatering operations. Several devices are presented below and provide options to achieve sediment removal. The size of particles present in the sediment and permit or receiving water limitations on sediment are key considerations for selecting sediment treatment option(s); in some cases, the use of multiple devices may be appropriate.
SEDIMENT BASIN (Not Anticipated) Description: A sediment basin is a temporary basin with a controlled release structure that is formed by excavation or construction of an embankment to detain sediment-laden runoff and allow sediment to settle out before discharging. Sediment basins are generally larger than Sediment Traps.
Appropriate Applications: Effective for the removal of gravel, sand, silt, some metals that settle out with the sediment, and trash.
Implementation: Excavation and construction of related facilities is required. Temporary sediment basins must be fenced if safety is a concern. Outlet protection is required to prevent erosion at the outfall location.
Maintenance: Maintenance is required for safety fencing, vegetation, embankment, inlet and outfall structures, as well as other features. Removal of sediment is required when the storage volume is reduced by one half.
SEDIMENT TRAP (Not Anticipated) Description: A sediment trap is a temporary basin formed by excavation and/or construction of an earthen embankment across a waterway or low drainage area to detain sediment-laden runoff and allow sediment to settle out before discharging. Sediment Traps are generally smaller than Sediment Basins.
Appropriate Applications: Effective for the removal of large and medium sized particles (sand and gravel) and some metals that settle out with the sediment.
Implementation: Excavation and construction of related facilities is required. Trap inlets should be located to maximize the travel distance to the trap outlet. Use rock or vegetation to protect the trap outlets against erosion.
Maintenance: Maintenance is required for vegetation, embankment, inlet and outfall structures, as well as other features. Removal of sediment is required when the storage volume is reduced by one third.
GRAVITY BAG FILTER (DEWATERING BAG) (Not Anticipated) Description: A gravity bag filter, also referred to as a dewatering bag, is a square or rectangular bag made of non-woven geotextile fabric that collects sand, silt, and fines.
Appropriate Applications: Effective for the removal of sediments (gravel, sand, and silt). Some metals are removed with the sediment.
Implementation: Water is pumped into one side of the bag and seeps through the bottom and sides of the bag. A secondary barrier, such as a rock filter bed or straw/hay bale barrier, is placed beneath and beyond the edges of the bag to capture sediments that escape the bag.
Maintenance: Inspection of the flow conditions, bag condition, bag capacity, and the secondary barrier is required. Replace the bag when it no longer filters sediment or passes water at a reasonable rate. The bag is disposed of offsite.

B14 Monitoring and maintenance guidelines for each proposed stormwater quality measure:

Each Measure shall be inspected weekly and after each 1/2" rainfall event. Follow maintenance guidelines for each measure as specified in each relevant construction detail. See Plan Set : C500
B15 Erosion & sediment control specifications for individual building lots: Not applicable.

STORMWATER POLLUTION PREVENTION PLAN POST CONSTRUCTION (SECTION C)

- C1 Description of pollutants and their sources associated with the proposed land use: Leaves, mulch, vehicular sources such as leaking fuel or oil, brake fluid, brake dust, grease, antifreeze, metals, rubber fragments, road grit, salts and sands, trash and debris, fertilized cleaning agents chemicals, paint, animal waste, elevated storm runoff temperatures, pesticides and pathogens.
C2 Sequence describing stormwater quality measure implementation: Reference Erosion Control Sequencing See Plan Set : C400
Permanent Seeding: Permanent seeding will be place within 15 days after final grading is completed.
C3 Description of proposed post construction stormwater quality measures: Permanent Seeding: Permanent seeding will be placed to act as a filter and to prevent erosion.
Stone Parking Area: Division of Fish & Wildlife staff from IDNR shall monitor and replace stone in the drive and parking areas following high water events. This shall generally consist of removing sediment and debris on the parking area and placing compacted Coarse Aggregate #53.
C4 Location, dimensions, specifications and construction details of stormwater quality measures: For Locations see Plan Set : C400 For details See Plan Set : C500
C5 Description of maintenance guidelines for post construction stormwater quality measures: Permanent Seeding: Permanent seeding areas should be checked annually for issues related to performance. During this time plant seed if necessary and any erosion problems addressed. Trash should be removed on an as needed basis. The grass should be kept to a 3" - 4" height. Maintenance is the responsibility of the INDIANA DEPT OF NATURAL RESOURCES.
Streets: Street cleaning and trash collection will be part of the State's normal right-of-way upkeep and will be done on an as needed basis. Streets should be monitored monthly and swept as needed to remove as much sediment as possible before it reaches the grass waterway. This shall be done by the STATE OF INDIANA.
Parking Lots: Parking lot cleaning and trash collection will be done on an as needed basis. Parking lots should be monitored by the INDIANA DEPT OF NATURAL RESOURCES following high water events. This shall generally consist of removing sediment and debris on the parking area and placing compacted Coarse Aggregate #53.


EXAMPLE EVALUATION LOG SHEET

Table with columns: No., PROBLEM OR CONCERN, YES, NO, N/A. Includes rows for site information posted, permits obtained, construction entrance installed, public/private streets clean, earthwork for erosion and sediment control, diversions/swales, catch basins, sediment basins, erosion control, and stabilization of disturbed ground.

ALL PROBLEMS OR CONCERNS NEED TO BE ADDRESSED WITH A CORRECTIVE ACTION Identify the problem by number and/or provide additional explanation as needed.

Developer Rep. contacted, name and date: Date: Contractor Rep. contacted, name and date: Date: Report submitted by: Date: BE#13233

Vertical text on the right side: STORMWATER POLLUTION PREVENTION THREE RIVERS SR 67 PUBLIC ACCESS JEFFERSON AND CLAY TOWNSHIP MORGAN COUNTY, INDIANA. Includes a circular seal for Banning Engineering and contact information: 853 COLUMBIA ROAD, SUITE #101, PLAINFIELD, IN 46169. BUS: (317) 707-3700, FAX: (317) 707-3800. E-MAIL: Banning@BanningEngineering.com, WEB: www.BanningEngineering.com. Project No: 602000, Sheet No: C410.

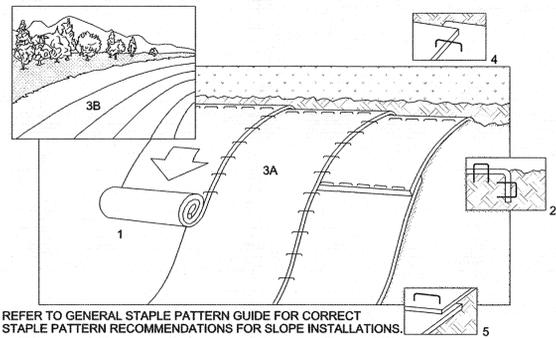


NOTE: REFER TO GENERAL STAPLE PATTERN GUIDE FOR CORRECT STAPLE PATTERN RECOMMENDATIONS FOR SLOPE INSTALLATIONS.

1. PREPARE SOIL BEFORE INSTALLING BLANKETS, INCLUDING APPLICATION OF LIME, FERTILIZER, AND SEED. NOTE: WHEN USING CELL-O-SEED DO NOT SEED PREPARED AREA. CELL-O-SEED MUST BE INSTALLED WITH PAPER SIDE DOWN.
2. BEGIN AT THE TOP OF THE SLOPE BY ANCHORING THE BLANKET IN 6" DEEP X 6" WIDE TRENCH. BACKFILL AND COMPACT THE TRENCH AFTER STAPLING.
3. ROLL THE BLANKETS (A) DOWN OR (B) HORIZONTALLY ACROSS THE SLOPE.
4. THE EDGES OF PARALLEL BLANKETS MUST BE STAPLED WITH APPROXIMATELY 2" OVERLAP.
5. WHEN BLANKETS MUST BE SPICED DOWN THE SLOPE, PLACE BLANKETS END OVER END (SHINGLE STYLE) WITH APPROXIMATELY 4" OVERLAP. STAPLE THROUGH OVERLAPPED AREA APPROXIMATELY 12" APART.


**MAINTENANCE**

- \*During vegetative establishment, inspect weekly & after each 1/2" rainfall event for any erosion below the blanket.
- \*If any area shows erosion, pull back that portion of the blanket covering it, add soil, re-seed the area, and re-lay and staple the blanket.
- \*After vegetative establishment, check the treated area periodically.


**SLOPE INSTALLATION**  
NO SCALE (5) (C500)

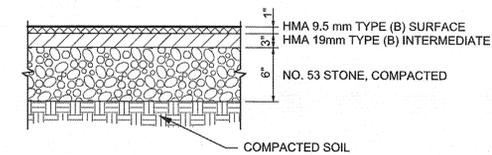


**LIGHT DUTY PAVEMENT**  
NO SCALE (1) (C500)

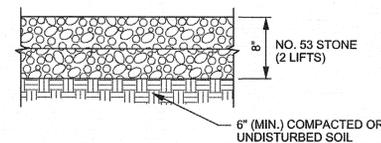


**BASE BID STONE SECTION**  
NO SCALE (2) (C500)

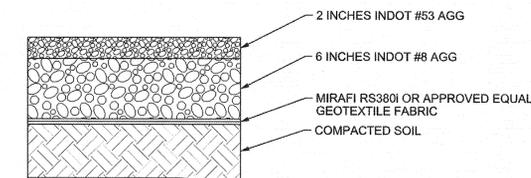


**ALTERNATE BID STONE SECTION**  
NO SCALE (2) (C500)

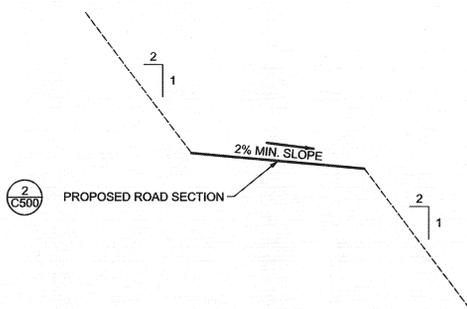


**CROSS SLOPE SECTION**  
STA 1+00 TO 10+50  
NO SCALE (8) (C500)

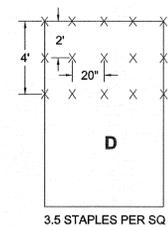


**STAPLE PATTERN GUIDE**  
NO SCALE (6) (C500)

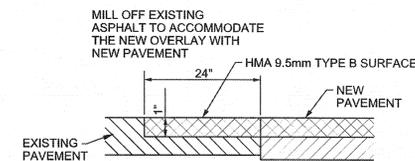


**MILLING DETAIL**  
NO SCALE (3) (C500)

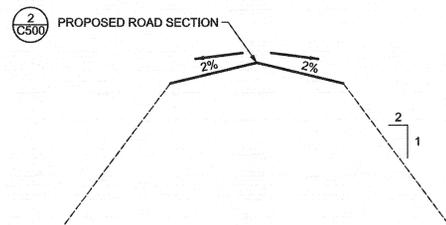

**CROWN SECTION**  
STA 10+50 TO 13+00  
NO SCALE (9) (C500)

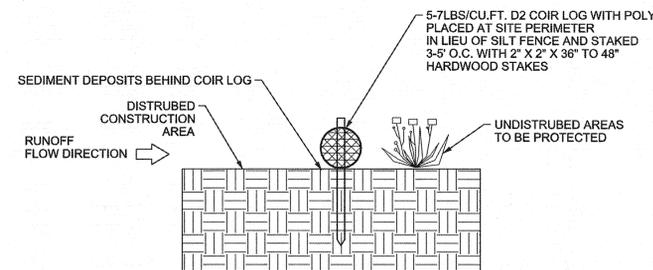


**COIR LOG**  
NO SCALE (10) (C500)

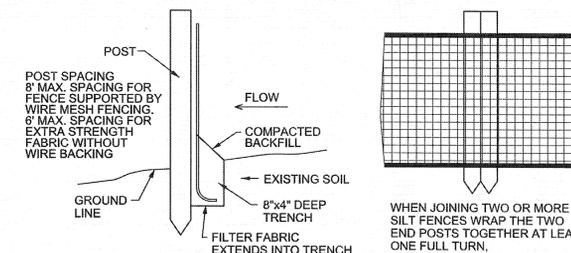

- MAINTENANCE**
- \*Inspect the silt fence weekly and after each 1/2" rainfall event.
  - \*If fence fabric tears, starts to decompose, or in any way becomes ineffective, replace the affected portion immediately.
  - \*Remove deposited sediment when it reaches half the height of the fence at its lowest point or is causing the fabric to bulge.
  - \*Take care to avoid undermining the fence during clean out.
  - \*After the contributing drainage area has been stabilized, remove the fence and sediment deposits, bring the disturbed area to grade, stabilize.

**SILT FENCE DETAIL**  
NO SCALE (4) (C500)

**CONSTRUCTION DETAILS**  
**THREE RIVERS SR 67 PUBLIC ACCESS**  
**JEFFERSON AND CLAY TOWNSHIP**  
**MORGAN COUNTY, INDIANA**

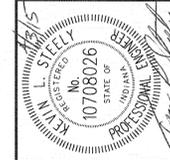

**BANNING ENGINEERING**  
 853 COLUMBIA ROAD, SUITE #101  
 PLAINFIELD, IN 46168  
 BUS: (317) 707-3700. FAX: (317) 707-3800  
 E-MAIL: [Banning@BanningEngineering.com](mailto:Banning@BanningEngineering.com)  
 WEB: [www.BanningEngineering.com](http://www.BanningEngineering.com)


Project No: *E02000*  
Sheet No:

C500

04/03/2015  
 SCALE: 600.0000' / 1" / ft.  
 Project Number: XXXXXXXX

File Name: XXXXX

Folder: X

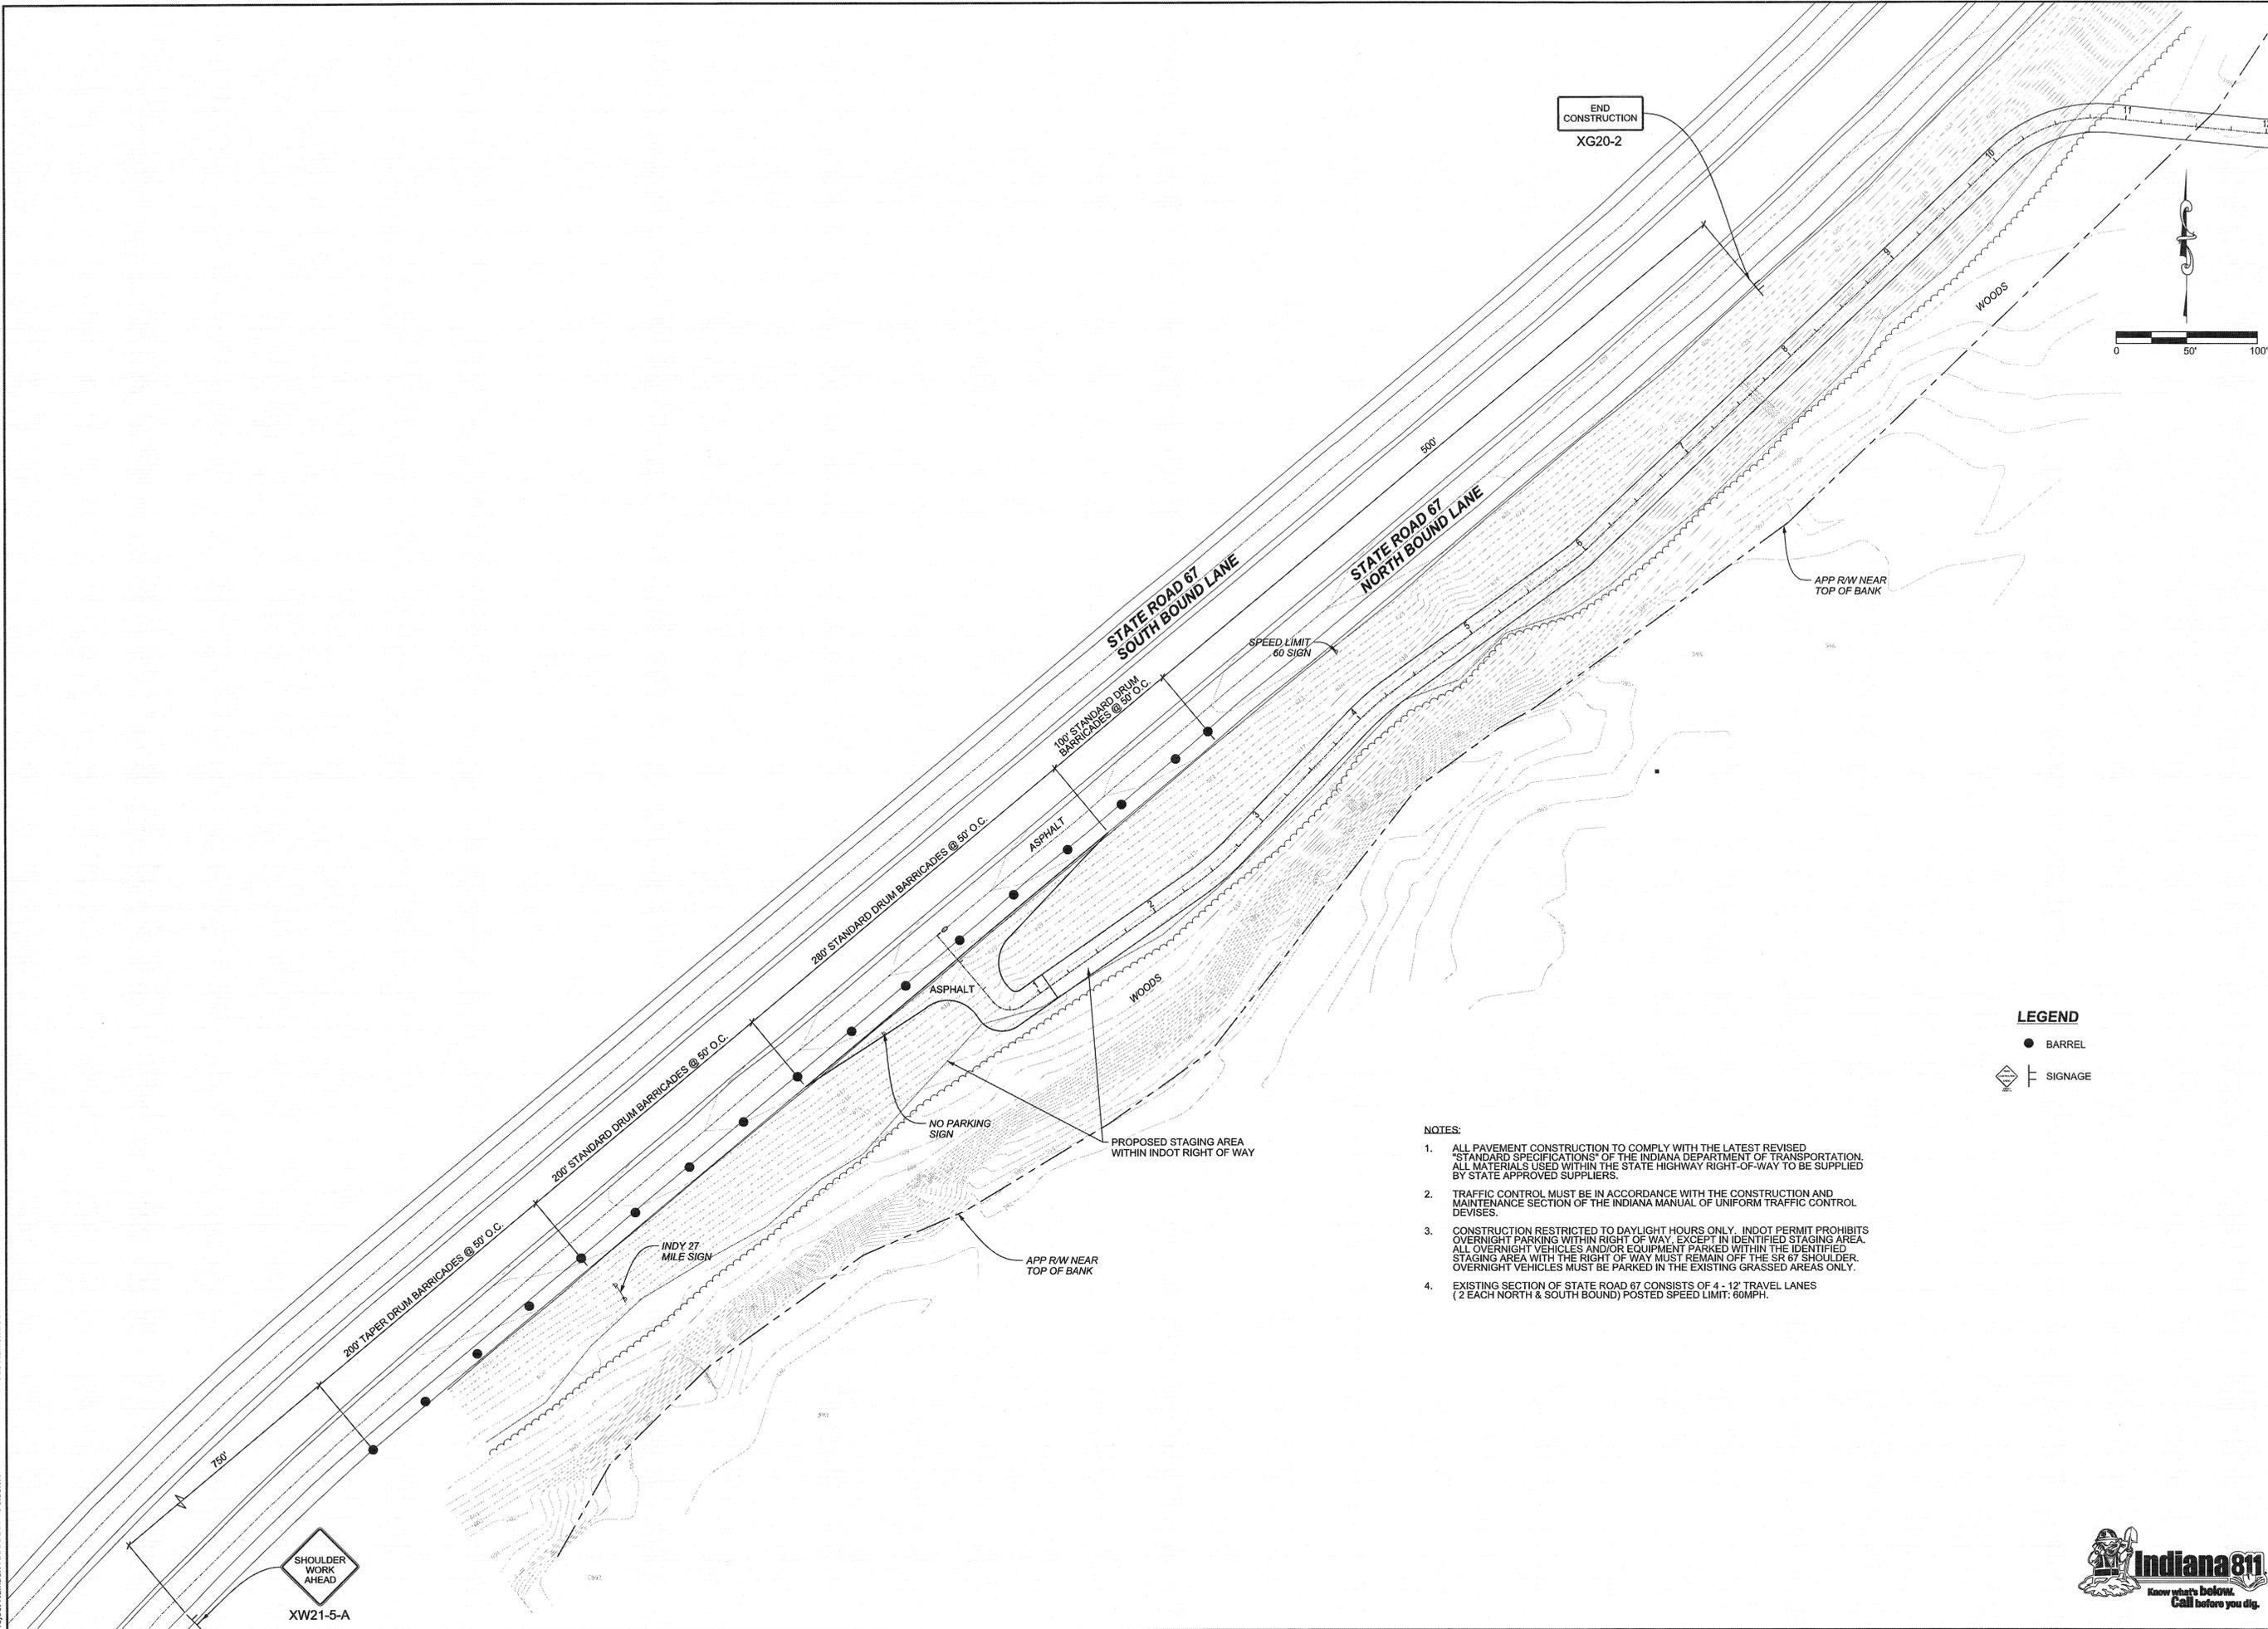

**LEGEND**  
 ● BARREL  
 □ SIGNAGE


- NOTES:**
1. ALL PAVEMENT CONSTRUCTION TO COMPLY WITH THE LATEST REVISED "STANDARD SPECIFICATIONS" OF THE INDIANA DEPARTMENT OF TRANSPORTATION. ALL MATERIALS USED WITHIN THE STATE HIGHWAY RIGHT-OF-WAY TO BE SUPPLIED BY STATE APPROVED SUPPLIERS.
  2. TRAFFIC CONTROL MUST BE IN ACCORDANCE WITH THE CONSTRUCTION AND MAINTENANCE SECTION OF THE INDIANA MANUAL OF UNIFORM TRAFFIC CONTROL DEVICES.
  3. CONSTRUCTION RESTRICTED TO DAYLIGHT HOURS ONLY. INDOT PERMIT PROHIBITS OVERNIGHT PARKING WITHIN RIGHT OF WAY, EXCEPT IN IDENTIFIED STAGING AREA. ALL OVERNIGHT VEHICLES AND/OR EQUIPMENT PARKED WITHIN THE IDENTIFIED STAGING AREA WITH THE RIGHT OF WAY MUST REMAIN OFF THE SR 67 SHOULDER. OVERNIGHT VEHICLES MUST BE PARKED IN THE EXISTING GRASSED AREAS ONLY.
  4. EXISTING SECTION OF STATE ROAD 67 CONSISTS OF 4 - 12' TRAVEL LANES (2 EACH NORTH & SOUTH BOUND) POSTED SPEED LIMIT: 60MPH.

SHOULDER WORK AHEAD  
 XW21-5-A

Revisions	Date
REDUCED PARKING & WETLAND IMPACT	01-23-15
SWPPP REVISIONS	02-08-15
ISSUED FOR BID	04-03-15

Designed: KS  
 Drawn: TMF  
 Checked:  
 Scale: 1" = 50'  
 Date: 01-23-15

**TRAFFIC CONTROL PLAN  
 THREE RIVERS SR 67 PUBLIC ACCESS  
 JEFFERSON AND CLAY TOWNSHIP  
 MORGAN COUNTY, INDIANA**

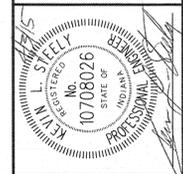

**BANNING ENGINEERING**  
 853 COLUMBIA ROAD, SUITE #101  
 PLAINFIELD, IN 46168  
 BUS: (317) 707-3700 FAX: (317) 707-3800  
 E-MAIL: Banning@BanningEngineering.com  
 WEB: www.BanningEngineering.com

Project No: E02090  
 Sheet No: C700

