


PROJECT MANUAL
SPECIFICATIONS
DRAWINGS

**KITCHEN ADDITION TO DINING HALL
O'BANNON WOODS STATE
PARK GROUP CAMP**

7234 OLD FOREST ROAD SW
CORYDON, IN 47112

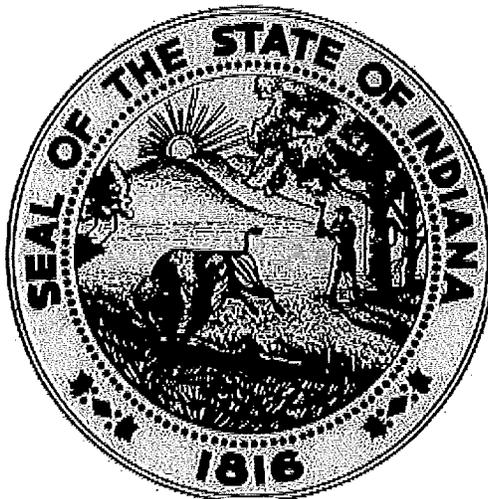

Owner:

**Indiana Department of Natural Resources
Division of Parks and Reservoirs
Indiana Government Center South
402 W. Washington Street, Rm. W298
Indianapolis, IN 46204**

Designed and Prepared By:

**Indiana Department of Natural Resources
Division of Engineering**

JUNE 13, 2015

TABLE OF CONTENTS

A.	BIDDING AND CONTRACT REQUIREMENTS	
	Title Sheet	1 Page
	Table of Contents	1 Page
	PRE-BID DOCUMENTATION	
	DAPW 28 - Notice to Bidders	1 Page
	DAPW 30 - Instructions to Bidders	6 Pages
	Wage Determination (If required)	
	BID DOCUMENTATION	
	DAPW 12 - Contractor's Affidavit of Subcontractors Employed	1 Page
	DAPW 13 - Contractor's Bid Form	3 Pages
	DAPW 14 - Signature Affidavit	1 Page
	DAPW 15A - Bid Bond	1 Page
	DAPW 26 - M/WBE Participation Plan	1 Page
	SUP 2 - M/WBE Good Faith Effort Work Sheet	1 Page
	DAPW 41 - Certificate of Corporate Resolution	1 Page
	DAPW 121 - Contractor's Non-Collusion Statement	1 Page
	PRE-CONTRACT DOCUMENTATION	
	DAPW 11 - Domestic Steel Affidavit	1 Page
	DAPW 15 - Contractor's Bond for Construction	1 Page
	DAPW 16 - Contractor's Certificate of Insurance	1 Page
	DAPW 150A - Contractor's Employee Drug Testing	2 Pages
	CONTRACT DOCUMENTATION	
	DAPW 26 - General Conditions of the Contract	19 Pages
	DAPW 26 - M/WBE Participation Policy	6 Pages
	SUP 1	
	DAPW 33 - Standard Agreement for Construction Projects	17 Pages
B.	LIST OF DRAWINGS	
C.	SPECIFICATIONS	

INSTRUCTIONS TO BIDDERS

PROJECT ESTIMATED BY DEPARTMENT OF ADMINISTRATION, PUBLIC WORKS DIVISION TO BE BID AT ONE HUNDRED FIFTY THOUSAND DOLLARS (\$150,000) AND ABOVE

01 GENERAL

- A. This project is estimated by the Public Works Division, Indiana Department of Administration (the Owner), as stated in the Notice to Bidders, at One Hundred Fifty Thousand Dollars (\$150,000) and above.
- B. QUALIFICATION BY THE CERTIFICATION BOARD IS REQUIRED FOR THIS PROJECT PRIOR TO BID OPENING DATE. For information and procedure contact Executive Secretary, Certification Board, Indiana Department of Administration, 402 W. Washington St., Room W467, Indianapolis, Indiana 46204 or phone (317) 232-3005.

02 PROJECT NUMBER, DESCRIPTION AND LOCATION is as stated in the Notice to Bidders.

03 TITLE AND DEFINITIONS

Said building and/or land upon which it stands is the property of the State of Indiana. All references to the title owner of said property hereinafter will be by the term "State" and all references to the person, firm, or corporation awarded the contract for the project will be by the term "Contractor". All references to Designer shall refer to the consulting person or firm employed to contract with the Public Works Division, Indiana Department of Administration to provide architectural, engineering or other consulting services for the project, or to the Public Works Division. The preparation and issuance of contracts for this project are the responsibility of the Commissioner of the Indiana Department of Administration acting with approval of the Governor.

Contract: A written agreement between two or more parties enforceable by law.

Contractor: A person who has entered into or seeks to enter into a contract with Public Works Division.

Prime Contractor: A person or business which is primarily responsible for providing goods and service or performing a specific service, etc. under contract. A prime contractor can also be a Minority Business Enterprise.

Subcontractor: A person or a business who has a direct contract with a prime contractor who is under contract to provide goods and services or perform a specific service.

Joint Venture: An association of two or more businesses to carry out a single business enterprise for profit for which purpose they combine their property, capital, efforts, skills and knowledge.

Manufacturer: A supplier that produces goods from raw materials or substantially alters them before resale.

Minority or Women Business Enterprise (M/WBE): A business concern which is certified as at least fifty-one percent (51%) owned and controlled by a woman or women or, one or more of the individuals classified as a minority group which includes: African Americans, Hispanic Americans, Asian Americans, and other racial minorities.

Supplier: Any person or entity engaged to furnish goods, materials and/or equipment, but no on-site labor, is capable of furnishing such goods, materials and/or equipment either directly from its own stock or by ordering materials and/or equipment directly from a manufacturer, and is engaged to furnish such goods, materials and/or equipment directly to a prime contractor or one of its subcontractors.

04 PRE-BIDDING, BIDDING AND POST BIDDING REQUIREMENTS

- A. The Director, Public Works Division will authorize the Designer to issue bidding documents, construction documents and addenda to bidders.
- B. It is recommended that all Bidders visit the site prior to submitting bid, and become thoroughly familiar with the existing site conditions and work to be performed, as indicated in the bidding documents, construction documents and addenda. Extra compensation or extension of time will not be allowed for failure to examine the site prior to bidding.
- C. During the bidding period, should questions arise as to the meaning of any part of the bidding documents, construction documents or addenda that may affect the Bidder, the Bidder shall contact the Designer and/or Public Works Division and submit a written request for clarification. The Designer and/or Public Works Division will make such clarification only by written Addendum that will be mailed to each document holder or may be obtained at the office of the Designer and/or Public Works Division. By submitting a bid, the Bidder acknowledges procurement of all Addenda. No written request for clarification will be accepted by the Designer and/or Public Works Division later than fourteen (14) calendar days prior to the scheduled bid date.

- D. Bid as described in Contractor's Bid (DAPW 13) shall include Base Bid (in figures and in words) and Alternates as specified in Section entitled Alternates. In verifying bids, word amounts shall have precedence over figure amounts.
- E. Alternate amount(s) shall be listed where indicated. Add Alternates are not to be included in the Base Bid Scope of Work. Deduct Alternates are to be included in the Base Bid Scope of Work. The bid form must be signed. Note that by signing the bid document, the Bidder is acknowledging the procurement of all addenda and is certifying that the bid recognizes all items in all addenda.
- F. A bid by a corporation shall be in the legal name of the corporation followed by the word "by" and the signature of the president. The secretary of the corporation shall sign indicating his/her authority to sign. A Certificate of Corporate Resolution (DAPW 41) is required with and as a part of the bid if anyone other than the president of the corporation is signing bid documents.
- G. *The Form 96A-Questionnaire and Financial Statement is no longer required to be submitted.* The Director, Public Works Division reserves the right to request additional financial information or contractor experience as a basis for rejection of bid or award of contract.
- H. Each Bidder must file with his bid a Non-Collusion Statement (DAPW-121) signed by the same authorized person(s) who signed the bid.
- I. Each Bidder must file with his bid a completely filled in and executed Bid Bond (DAPW 15A) in accordance with IC 4-13.6-7-5. The bid bond penal sum shall be the minimum amount of five percent (5%) of the bid including all additive alternates.
- J. Each Bidder must file with his bid a completed M/WBE Participation Plan and Good Faith Effort Work Sheet (DAPW 26SUP2). Refer to the Supplement to the General Conditions for M/WBE Participation Policy (DAPW 26SUP1) for specific requirements.
- K. Each Bidder must file with his bid, the completed Contractor's Affidavit of Subcontractors Employed (DAPW 12) only if he proposes to perform any work with a subcontract amount of \$150,000.00 or more.
- L. Each bidder must file with his bid an Employee Drug Testing Plan (DAPW 150A) in accordance with IC 4-13-18 (P.L. 160-2006), or evidence that the contractor is subject to a collective bargaining agreement containing drug testing requirements that comply with IC 4-13-18.
- M. Each Bidder must include his Federal ID number or Social Security number on page 1 of 3 of the Bid Form (DAPW 13). All required bid documents must contain original hand written signatures.
- N. All documents required by statute, rule or these instructions to be included in the bid, must be submitted together in a single sealed envelope, plainly marked with the Name of Bidder, Project Identification, Project Number, Bid Time and Bid Date. Bids shall be rejected if all required documents are not in the single sealed envelope.
- O. A Bidder with proper identification may withdraw his bid at any time prior to the scheduled time for receipt of the bids; however, no bid may be withdrawn without written consent of the Director, Public Works Division for a *period of sixty (60) days after the date of the bid opening*, or unless extended in accordance with IC 4-13.6-6-4. Bids received after the designated due time for any reason, shall be rejected and returned unopened to the Bidder. The Director, Public Works Division reserves the right to reject any or all bids.
- P. Subcontractors whose work will equal or exceed One Hundred Fifty Thousand Dollars (\$150,000.00) must attain a Certificate of Qualification by the Certification Board before commencing any work on this project. Note paragraph 01. (B) above.
- Q. All Bidders (corporations) must be in good standing with the Indiana Secretary of State.

05 SIGNATURE AFFIDAVIT

- A. A Signature Affidavit (DAPW-14) containing the Bidder's authorized signature(s), properly notarized, may be submitted as a signature supplement to all other bid documents, except the bid bond, including:
 1. Contractor's Bid (DAPW 13)
 2. Non-Collusion Statement (DAPW-121)
 3. Contractor's Affidavit of Subs Employed (DAPW 12)
 4. M/WBE Participation Plan and Good Faith Effort Work Sheet (DAPW 26 SUP 2)

- B. All documents herein before required with the bid may be unsigned if the signature affidavit is submitted, except for the BID BOND. BIDDER MUST SIGN THE BID BOND.

NOTE: SIGNING THE SIGNATURE AFFIDAVIT OR BID FORM IS ACKNOWLEDGMENT OF PROCUREMENT OF ALL ADDENDA AND CERTIFICATION BY BIDDER THAT THE BID RECOGNIZES ALL ITEMS IN ALL ADDENDA.

06 WORK BY CONTRACTOR

The Contractor shall perform a minimum of 20% of the value of work (measured in dollars of the total contract price) with his own forces, and not more than 80% of the value of work is to be subcontracted.

07 SUBSTITUTIONS

The materials, products, systems and equipment described in the bidding documents, construction documents and addenda establish a standard or required function, dimension, appearance and quality that shall also be met by any proposed substitution. No substitution by manufacturer, or trade name of product named, or of a quality specified will be considered unless written request for approval has been submitted by the Bidder and has been received by the Designer and/or Public Works Division at least fourteen (14) calendar days prior to the date for receipt of bids. Each such request shall include the name of the material or equipment for which it is to be substituted and a complete description of the proposed substitute including drawings, cuts, performance and test data and any other information necessary for an evaluation. A statement setting forth any changes in other materials, equipment or work that incorporation of the substitute would require shall be included. The burden of proof of the merit of the proposed substitute is upon the proposer. The Designer and/or Public Works Division decision of approval or disapproval of the proposed substitution shall be final. Products, materials or systems not specified or approved prior to bidding, shall not be accepted for use in this project. All such substitutions accepted shall be acknowledged by addendum. See paragraph. 04 (C).

08 NONDISCRIMINATION

Pursuant to IC 22-9-1-10, the Contractor and subcontractors, if any, shall not discriminate against any employee or applicant for employment, to be employed in the performance of this contract, with respect to his hire, tenure, terms, conditions or privileges of employment, or any matter directly or indirectly related to employment, because of his race, religion, color, sex, disability, national origin, or ancestry. Breach of this covenant may be regarded as a material breach of the contract. Pursuant to IC 5-16-6-1, the contractor agrees:

- A. that in the hiring of employees for the performance of work under this contract or any subcontract hereunder, no contractor, or subcontractor, nor any person acting on behalf of such contractor or subcontractor shall, by reason of race, religion, color, sex, disability, national origin or ancestry, discriminate against any citizen of the State of Indiana who is qualified and available to perform the work to which the employment relates; and
- B. that no contractor, subcontractor, nor any person on his behalf shall, in any manner, discriminate against or intimidate any employee hired for the performance of work under this contract on account of race, religion, color, sex, national origin or ancestry; and
- C. that there may be deducted from the amount payable to the contractor by the State of Indiana or by any municipal corporation thereof, under this contract, a penalty of five dollars (\$5.00) for each person for each calendar day during which such person was discriminated against or intimidated in violation of the provisions of the contract; and
- D. that this contract may be canceled or terminated by the State of Indiana or by any municipal corporation thereof, and all money due or to become due hereunder may be forfeited, for a second or any subsequent violation of the terms or conditions of this section of the contract.

09 EMPLOYMENT ELIGIBILITY VERIFICATION

The Contractor affirms under the penalties of perjury that he/she/it does not knowingly employ an unauthorized alien.

The Contractor shall enroll in and verify the work eligibility status of all his/her/its newly hired employees through the E-Verify program as defined in IC 22-5-1.7-3. The Contractor is not required to participate should the E-Verify program cease to exist. Additionally, the Contractor is not required to participate if the Contractor is self-employed and does not employ any employees.

The Contractor shall not knowingly employ or contract with an unauthorized alien. The Contractor shall not retain an employee or contract with a person that the Contractor subsequently learns is an unauthorized alien.

The Contractor shall require his/her/its subcontractors, who perform work under this contract, to certify to the Contractor that the subcontractor does not knowingly employ or contract with an unauthorized alien and that the subcontractor has enrolled and is participating in the E-Verify program. The Contractor agrees to maintain this certification throughout the duration of the term of a contract with a subcontractor.

The State may terminate for default if the Contractor fails to cure a breach of this provision no later than thirty (30) days after being notified by the State.

The contractor shall submit, before work begins the E-Verify case verification number for each individual who is required to be verified under IC 22-5-1.7. An individual who is required to be verified under IC 22-5-1.7 whose final case result is final nonconfirmation may not be employed on the public works project.

A contractor may not pay cash to any individual employed by the contractor for work done by the individual on the public works project.

A contractor must be in compliance with the federal Fair Labor Standards Act of 1938, as amended (29 U.S.C. 201-209) and IC 22-2-2-1 through IC 22-2-2-8. A contractor must be in compliance with IC 22-3-5-1 and IC 22-3-7-34. A contractor must be in compliance with IC 22-4-1 through IC 22-4-395. A contractor must be in compliance with IC 4-13-18-1 through IC 4-13-18-7.

10 NOTICE OF AWARD

- A. Prior to execution of the Contract, in accordance with IC 4-13.6-5-2, the Director of Public Works may require additional submittals from Bidder/s to clarify contractor's experience and plans for performing the proposed work. Submittals which may be required include a critical path construction schedule which coordinates all significant tasks sequences and durations; schedule of values, and documentation of efforts to include minority and woman owned businesses in the proposed work. The Director may require Bidder/s to provide a comprehensive list of subcontractors and suppliers within 24 hours of receipt of bids.
- B. Prior to execution of the Contract, the successful Bidder shall furnish a completed Domestic Steel Affidavit (DAPW-11) to Public Works Division, Indiana Department of Administration as part of the contract. The Domestic Steel Affidavit is included for Bidder's review but need not be submitted at the time of the bid opening. Definition of Steel Products:
"Steel products" means products rolled, formed, shaped, drawn, extruded, forged, cast, fabricated, or otherwise similarly processed, or processed by a combination of two (2) or more of such operations, from steel made in the United States by the open hearth, basic oxygen, electric furnace, Bessemer or other steel making process.
- C. Prior to execution of the Contract, the successful Bidder shall furnish a completed Drug-Free Workplace Certification (DAPW 150) to Public Works Division, Department of Administration as part of the contract. The Drug-Free Workplace form is included for Bidder's review but need not be submitted at the time of the bid opening.
- D. Prior to execution of the Contract, the successful Bidder shall furnish a completed Contractor's Bond for Construction (DAPW 15) (combined performance and payment bond) to Public Works Division, Department of Administration as part of the contract. The Bond form is included for Bidder's review but need not be submitted at the time of the bid opening.
- E. Prior to execution of the Contract, the successful Bidder shall furnish a completed Contractor's Certificate of Insurance (DAPW 16) to Public Works Division, Department of Administration as part of the contract. The Insurance form is included for Bidder's review but need not be submitted at the time of the bid opening.
- F. Prior to execution of the Contract, the State of Indiana will issue to the successful Bidder a letter stating that his bid was the lowest responsible and responsive bid and that the enclosed contract document is submitted to him for his consideration. If he finds it in accordance with the bid documents, it is to be returned to Public Works Division by certified mail or in person within ten (10) calendar days after receipt for further execution and with the caution that a contract will not exist until it is signed by all signatories required. Failure to execute the proper contract and furnish the ancillary documents shall constitute reason to surrender the bid bond.
- G. Concurrent with execution of the Contract, the successful Bidder may be required to furnish executed copies of Contractor-Subcontractor agreements as required in Article 5 of the General Conditions.

11 SUMMARY

All required bid documents must contain original hand written signatures. Complete documents to be submitted with this bid:

- A. The Bid Bond (DAPW-15A) must be signed by both the Bidder and Bonding Company. The Bonding Company must also attach a Power of Attorney. Bid bond information, may be on the Bonding Company's standard form.
- B. The Contractor's Bid (DAPW-13)
 - Page 1: State the amount of the bid in figures and words.
 - Page 2: State the amount of the alternate(s), indicate add, deduct or no change (READ CAREFULLY).
 - Page 3: Authorized signature of the Company. If the signature affidavit is completed and submitted with the bid, this page must be submitted but need not be signed or notarized.
- C. The Signature Affidavit (DAPW-14) must contain the completed authorized signatures properly notarized and submitted with the bid as a supplement.

This Signature Affidavit shall fulfill all of the signature requirements. NOTE: The Signature Affidavit does not apply to the Bid Bond (DAPW 15A). The Bid Bond document must be fully completed with all required signatures and submitted with the bid.
- D. The Non-Collusion Statement (DAPW-121) must be signed by the same authorized person(s) who signed the bid documents. If the signature affidavit is completed and submitted with bid, this form shall be submitted, but need not be signed.
- E. For corporations, if anyone other than the president of the corporation signs, a Certificate of Corporate Resolution (DAPW 41) giving signature authority for the signer must be included.
- F. M/WBE Participation Plan and M/WBE Good Faith Effort Work Sheet (DAPW 26SUP2) must be completed and signed by the same authorized person who signed the bid documents.
- G. The completed Contractor's Affidavit of Subcontractors Employed (DAPW-12) whose subcontract amount will be \$150,000.00 or more.
- H. The completed plan for Contractor's Employee Drug Testing Plan (or statement of collective bargaining agreement).
- I. One copy only of the Bid Documents is required. Bidders may remove and use the Documents included in the project specifications or use reproductions of the Documents.

12 INDIVIDUAL BIDS SHALL BE REJECTED BY THE DIRECTOR, PUBLIC WORKS DIVISION FOR THE FOLLOWING REASONS (IC 4-13.6-5-2; IC 4-13.6-6-1; 25 IAC 2-6-5)

- A. If the bid envelope is not sealed at the time of submission; if the envelope does not clearly identify the project number and description; if the name of the Bidder is not clearly indicated on the outside of the envelope and/or if the envelope is not date and time stamped by Public Works Division prior to the stated time for receipt of bids.
- B. If the estimated base bid cost exceeds \$150,000.00 and the bidding contractor is not certified by Public Works Certification Board to offer bids in one of the specified categories.
- C. If the bidding contractor is under suspension by the Director of Public Works or by the Public Works Certification Board.
- D. If the bidding contractor is a trust and does not identify all beneficiaries and empowered settlors of the trust.

13 INDIVIDUAL BIDS MAY BE REJECTED BY THE DIRECTOR, PUBLIC WORKS DIVISION FOR THE FOLLOWING REASONS (25 IAC 2-6-5)

- A. If the Contractor's Bid (DAPW 13) Non-Collusion Statement (DAPW 121) and/or Bid Bond (DAPW 15A) are not signed and notarized as required by these instructions, or the Signature Affidavit (DAPW 14) and the Bid Bond (DAPW 15A) are not signed and notarized as allowed as an alternative.
- B. If all required bid or alternate(s) amounts, or unit prices are not submitted with the bid when specifically called for by the specifications issued for the project.

- C. When the Bidder adds any provision reserving the right to accept or reject the award, or if the Bidder adds conditions or alternates to his bid not requested (voluntary alternates), or if there are unauthorized additions or irregularities of any kind which tend to make the proposal incomplete, indefinite or ambiguous as to its meaning or amount.
- D. When no bids received are under or within funds that can be appropriated, or within the Designer's estimate or when situations develop which make it impossible or not practical to proceed with the proposed work.
- E. If, subsequent to the opening of the bids, facts exist which would disqualify the Bidder, or that such Bidder is not deemed by the Director, Public Works Division to be responsive or responsible.
- F. If an out-of-state contractor is not registered with the Indiana Secretary of State or if any bidding contractor is not in good standing with the Secretary of State.

GENERAL BID FOR PUBLIC WORKS

CONTRACTOR'S BID

For _____
(Insert class of work)

Project Number _____

Project Description (Title) _____

Date _____

To: Department of Administration, Public Works Division
Room W467
402 West Washington Street
Indianapolis, Indiana 46204

Pursuant to notices given, the undersigned proposes to furnish and install work
in accordance with the construction documents prepared by:

(Designer Name, Address, Telephone)

for the sum of _____
(State amount in words)

_____ \$ _____
(State amount in figures)

If required add attachment for all unit prices called for in the Specifications.

_____ Federal I.D. Number or Social Security Number

Contractor's Email address _____
(Contract and Purchase Order will be sent to email address provided)

Bidder ID Number _____

(If you do not have an Indiana Department of Administration Bidder ID Number, please obtain one online at:
<http://www.in.gov/idoa/2464.htm>)

ALTERNATE BIDS

Add Alternates Are Not to be included as part of the Base Bid Scope of Work.

Deduct Alternates are items of work that Are to be included in the Base Bid Scope of Work, and deducted from the project as described herein.

The work shall be as described in Section, ALTERNATES.

Bidder shall provide a response to each alternate specified. Response must indicate the amount to be ADDED to the base bid, DEDUCTED from the base bid, or that there is NO CHANGE.

Failure to respond to all alternates may cause the bid to be rejected.

BIDDER SHALL CHECK APPLICABLE BOX for each listed alternate.

Alternate No. ___ ADD ___ DEDUCT ___ NO CHANGE ___ AMOUNT \$ _____

Alternate No. ___ ADD ___ DEDUCT ___ NO CHANGE ___ AMOUNT \$ _____

Alternate No. ___ ADD ___ DEDUCT ___ NO CHANGE ___ AMOUNT \$ _____

Alternate No. ___ ADD ___ DEDUCT ___ NO CHANGE ___ AMOUNT \$ _____

Alternate No. ___ ADD ___ DEDUCT ___ NO CHANGE ___ AMOUNT \$ _____

Alternate No. ___ ADD ___ DEDUCT ___ NO CHANGE ___ AMOUNT \$ _____

Ethics Compliance. The Contractor and its agents shall abide by all ethical requirements that apply to persons who have a business relationship with the State, as set forth in Indiana Code § 4-2-6 et seq., the regulations promulgated there under, and Executive Order 04-08, dated April 27, 2004. If the Contractor is not familiar with these ethical requirements, the Contractor should refer any questions to the Indiana State Ethics Commission, or visit the Indiana State Ethics Commission website at <<<<http://www.in.gov/ethics/>>>>. If the Contractor or its agents violate any applicable ethical standards, the State may, in its sole discretion, terminate this contract immediately upon notice to the Contractor. In addition, the Contractor may be subject to penalties under Indiana Code § 4-2-6-12.

Pursuant to IC 22-9-1-10, the Contractor and subcontractors, if any, shall not discriminate against any employee or applicant for employment, to be employed in the performance of this contract, with respect to his hire, tenure, terms, conditions or privileges of employment, or any matter directly or indirectly related to employment, because of his race, religion, color, sex, disability, national origin, or ancestry. Breach of this covenant may be regarded as a material breach of the contract.

IN TESTIMONY WHEREOF, the Bidder (a sole proprietor) has hereunto set his hand
this ___ day of _____, 20__.

Proprietorship (Company Name)

(INDIVIDUAL)

Bidder (Owner)

IN TESTIMONY WHEREOF, the Bidder (a partnership) has hereunto set their hands
this ___ day of _____, 20__.

Company Name

Partner

Partner

IN TESTIMONY WHEREOF, the Bidder (a corporation) has caused this proposal to be signed by its
President or other authorized signatory and Secretary this _____ day of _____, 20__.

Corporation Name

By President or Other Authorized Signatory

Secretary

If the bid is signed by other than the President, a Corporation Resolution designating other authorized signatory shall be submitted with this bid unless already on file with the Certification Board of the Public Works Division.

BY SIGNING THIS BID THE BIDDER ACKNOWLEDGES PROCUREMENT OF ALL ADDENDA AND
CERTIFIES THAT THIS BID RECOGNIZES ALL ITEMS IN ALL ADDENDA.

BID BOND

KNOW ALL MEN BY THESE PRESENTS, that we _____
(Contractor's Name and Address)

as Principal, hereinafter called the Principal, and the _____
(Bonding Company Name)

a corporation duly organized under the laws of the State of _____
as Surety, hereinafter called the Surety, are held and firmly bound unto Public Works Division/Department of
Administration, State of Indiana, as Obligee, hereinafter called the Obligee,

in the sum of _____ Dollars (\$ _____)
for the payment of which sum well and truly to be made, the said Principal and the said Surety, bind ourselves, our
heirs, executors, administrators, successors and assigns, jointly and severally, firmly by these presents.

WHEREAS, the Principal has submitted a bid for: (insert State Project Number, Description and Location)

Project No. _____

Project Description: _____

Project Location: _____

NOW THEREFORE, if the Obligee shall accept the bid of the Principal and the Principal shall enter into a contract
with the Obligee in accordance with the terms of such bid, and give such bond or bonds as may be specified in the
bidding or contract documents with good and sufficient surety for the faithful performance of such contract and for
the prompt payment of labor and material furnished in the prosecution thereof, or in the event of the failure of the
Principal to enter such contract and give such bond or bonds, if the Principal shall pay to the Obligee the difference
not to exceed the penalty hereof between the amount specified in said bid and such larger amount for which the
Obligee may in good faith contract with another party to perform the work covered by said bid, then this obligation
shall be null and void, otherwise to remain in full force and effect.

Signed and sealed this _____ day of _____, 20____.

(Witness)

(Principal)

By: _____
(Title)

(Surety)

Witness)

(Attorney-in-fact)

I. MINORITY AND WOMEN'S BUSINESS ENTERPRISES PARTICIPATION PLAN

A Respondent is expected to submit in each response a Minority and Women's Business Enterprises Participation Plan in accordance with IC 4-13-16.5 and 25 IAC 5. The Plan must show that there are, participating in the proposed contract, Minority Business Enterprises (MBE) and Women Business Enterprises (WBE) listed in the Minority and Women's Business Enterprises Division (MWBD) directory of certified firms. Respondents must indicate the name of the MBE and WBE with which it will work, the contact name and phone number at the firm(s), the service supplied by the firm(s), the specific dollar amount from this contract that will be directed toward each firm, and the approximate date these products and/or services will be utilized. If participation is met through use of vendors who supply products and/or services, the Respondent must also indicate the vendor's tax ID number as well as provide a description of products and/or services provided to the Respondent that are directly related to this proposal and the cost of direct supplies for this proposal. All prime contractors, including MBE and WBE prime contractors, must meet the contract goals through use of subcontractors. MBE and WBE prime contractors will get no credit toward the contract goal for the use of its own workforce. The State does not accept national plans.

Failure to meet these requirements will affect the evaluation of your Proposal. The Department reserves the right to verify all information included in the Plan.

Respondents are encouraged to contact and work with MWBD to design a plan to meet established goals. MWBD's website address is www.IN.gov/idoa/minority/ and contains a complete list of all the Department's certified MBE's and WBE's.

**Minority & Women's Business Enterprises Participation
Letter of Commitment**

A signed letter(s), on company letterhead, from the MBE and/or WBE must accompany the Plan. This letter(s) shall state and will serve as acknowledgement from the MBE and/or WBE of its amount of participation, the scope of products and/or services, and approximate date these products and/or services will be utilized.

By submission of the Proposal, the Respondent acknowledges and agrees to be bound by the regulatory processes involving the State's M/WBE Program. Questions involving the regulations governing the Plan should be directed to MWBD's Compliance Unit at 317/232-3061

MBE/WBE PARTICIPATION PLAN

RFP # / Bid # / Quote # _____ DUE DATE _____

(Circle One)

RFP / BID / QUOTE NAME _____

(Circle One)

RESPONDENT _____

ADDRESS _____

CITY/STATE/ZIP _____

PHONE () _____

The following MBE and/or WBE's listed in the MWBD directory will be participating in the contract:

MBE/WBE P H O N E C O M P A N Y N A M E S C O P E O F P R O D U C T S / S E R V I C E S U T I L I Z A T I O N D A T E A M O U N T

***If additional room is necessary, indicate here _____. Please attach a separate page.**

THIS DOCUMENT MUST BE INCLUDED IN YOUR RESPONSE

**Indiana Department of Administration
Public Works and State Office Building Commission
GOOD FAITH EFFORTS WORKSHEET**

BIDDER _____ BID/PROJECT NUMBER _____

CONTRACT GOALS 7% MBE 5% WBE

List the M/WBEs contacted and complete the following information for each. Copies of all communications to and from each vendor should be maintained.

Company Name and Address	MBE	WBE	Type of Contact	Date of Contact	Date Response Due	Goods Or Services Requested	Result (Include Price Quote)

Indicate **Good Faith Efforts** made to utilize MWBEs. Check and explain all that apply or should be considered. Please provide evidence of the efforts that you want to be considered. A complete description of each criteria may be found in the **Indiana Department of Administration Public Works and State Office Building Commission MWBE Participation Policy**.

MBE and WBE Barrier Assistance	Describe
Advertisement	Describe
Agency Assistance	Describe
Other Criteria	Describe

CERTIFICATE OF CORPORATE RESOLUTION

I, _____, do hereby certify that I am the Secretary
of _____, a corporation duly organized and
existing under and by virtue of the Laws of the State of Indiana;

Type Name

I further certify that a regular/special meeting of the members of the Board of Directors of said corporation, duly called held and convened in conformity with the Charter and By Laws of said corporation, on the _____ day of _____, 20_____, a quorum being present and voting thereon, the following resolution was duly adopted, to-wit:

I further certify that the foregoing resolution is a full, true, and complete copy as the same appears on record in the Minute Record Book of said corporation of which I am the legal custodian; that the same has not been altered, amended or repealed and is now in full force and effect.

In Witness Whereof, I have hereunto set my hand for said corporation this _____ day of _____, 20_____.

By: _____
(Signature)

(must be signed by principal of organization)

STATE OF _____ }
 } SS:
COUNTY OF _____ }

personally appeared before me, a Notary Public, in and for said County and State, this day of _____, 20_____, after being duly sworn upon his oath, says that the facts alleged in the foregoing affidavit are true.

My Commission Expires:

NOTARY PUBLIC - SIGNATURE

(SEAL)

NOTARY PUBLIC PRINTED NAME

NON-COLLUSION STATEMENT

This is to affirm under the threat of perjury, that the undersigned, or his or her representative, agent, member, or officer of the contracting party, has not, nor has any other member, employee, representative, agent or officer of the firm, company, corporation or partnership represented by him or her, directly or indirectly, entered into or offered to enter into any combination, collusion or agreement to receive or pay, and that he or she has not received or paid any sum of money or other consideration for the execution of the annexed contract other than that which appears upon the face of the contract.

Signature

Printed Name

Title

Company

CONTRACTOR'S BOND FOR CONSTRUCTION

KNOW ALL MEN BY THESE PRESENT, that _____
(Contractor)
_____ of _____
(Address) (City, State)
as principal and _____
(Bonding Company)

(Address) (City, State) (Zip Code)

as surety, are firmly bound unto the State of Indiana in the penal sum of \$ _____ Dollars, for the payment of which, well and truly to be made, we bind ourselves, jointly and severally, and our joint and several heirs, executors, administrators and assigns, firmly by these present, this _____ day of _____, 20____.

THE CONDITIONS OF THE ABOVE OBLIGATION ARE SURE, THAT, WHEREAS the State of Indiana acting by and through the Commissioner, Department of Administration, has entered into a certain written contract dated _____ of _____

(Project Number and Description)

_____ situated in _____
Indiana, in accordance with the construction documents approved and adopted by said Commissioner, Department of Administration, which are made a part of this bond.

NOW THEREFORE, if the said _____
(Contractor)
_____, shall well and faithfully do and perform the same in all respects according to the plans and specifications adopted by said Commissioner, Department of Administration, and according to the time, terms and conditions specified in said contract and incurred by him or any subcontractor in the prosecution of said work, including labor, service and materials furnished, then this obligation shall be void; otherwise to remain in full force, virtue and effect. This bond shall adhere to the requirements of IC 4-13.6-7-6 and IC 4-13.6-7-7.

IN WITNESS WHEREOF, we hereunto set our hands and seals this _____ day
of _____, 20_____.

By: _____ (Seal)
(Contractor)

By: _____ (Seal)
(Bonding Company)

By: _____
(Attorney-in-fact)

CONTRACTOR'S CERTIFICATE OF INSURANCE

This certifies to the addressee shown below that the following described policies, subject to their terms, conditions, and exclusions, have been issued to:

NAME AND ADDRESS OF INSURED: _____

COVERING (show State project number, name and location) _____

ADDRESSEE: PUBLIC WORKS DIVISION/DEPARTMENT OF ADMINISTRATION DATE: _____

TYPE OF INSURANCE	POLICY NUMBER	EFFECTIVE DATE	EXPIRATION DATE	LIMITS	
1. General Liability a. Bodily Injury Including Personal Injury				Each Person - Premises and Operations	\$ _____
				Each Person - Elevators	\$ _____
				Each Person - Independent Contractor	\$ _____
				Each Person - Products Completed Including Operations	\$ _____
				Each Person - Contractual	\$ _____
				Each Occurrence -	\$ _____
				Aggregate - Products Completed Including Operations	\$ _____
b. Property Damage				Each Occurrence - Premises and Operations	\$ _____
				Each Occurrence - Elevators	\$ _____
				Each Occurrence - Independent Contractor	\$ _____
				Each Occurrence - Products Completed Including Operations	\$ _____
				Each Occurrence - Contractual	\$ _____
				Aggregate -	\$ _____
				Aggregate - Operations Protective Products and Contractual	\$ _____
2. Automobile Liability a. Bodily Injury b. Property Damage				Each Person	\$ _____
				Each Occurrence	\$ _____
				Each Accident	\$ _____
3. Excess Liability Umbrella					\$ _____
4. a. Workmen's Compensation b. Employer's Liability				Statutory Workmen's Compensation	\$ _____
				One Accident And Aggregate Disease	\$ _____
5. Builder's Risk					\$ _____

	YES	NO
UNDER GENERAL LIABILITY POLICY OR POLICIES		
1. Does Property Damage Liability Insurance shown include coverage for XC and U hazards?	_____	_____
2. Is Occurrence Basis Coverage provided under Property Damage Liability?	_____	_____
3. Is Broad Form Property Damage Coverage provided for this Project?.....	_____	_____
4. Is Personal Injury Coverage included?	_____	_____
5. Is coverage provided for Contractual Liability (including indemnification provision) assumed by insured?	_____	_____
UNDER AUTOMOBILE LIABILITY POLICY OR POLICIES.....		
1. Does coverage shown above apply to non-owned and hired automobiles?	_____	_____
2. Is Occurrence Basis Coverage provided under Property Damage Liability?	_____	_____

In the event of cancellation, fifteen (15) days written notice shall be given to the party to whom this certificate is addressed.

NAME OF INSURANCE COMPANY

ADDRESS

SIGNATURE OF AUTHORIZED REPRESENTATIVE

CONTRACTOR'S EMPLOYEE DRUG TESTING

IC 4-13-18 IS ADDED TO THE INDIANA CODE AS A NEW CHAPTER TO READ AS FOLLOWS [EFFECTIVE JULY 1, 2006]:

Chapter 18. Drug Testing of Employees of Public Works Contractors

Sec. 1. This chapter applies only to a public works contract awarded after June 30, 2006.

Sec. 2. As used in this chapter, "bid" includes a quotation.

Sec. 3. (a) As used in this chapter, "contractor" refers to a person who:

- (1) submits a bid to do work under a public works contract; or
- (2) does any work under a public works contract.

(b) The term includes a subcontractor of a contractor.

Sec. 4. As used in this chapter, "public works contract" refers to:

- (1) a public works contract covered by IC 4-13.6;
- (2) a public works contract covered by IC 5-16 and entered into by a state agency; or
- (3) a state highway contract covered by IC 8-23-9;

when the estimated cost of the public works project is one hundred fifty thousand dollars (\$150,000) or more.

Sec. 5. (a) A solicitation for a public works contract must require each contractor that submits a bid for the work to submit with the bid a written plan for a program to test the contractor's employees for drugs.

(b) A public works contract may not be awarded to a contractor whose bid does not include a written plan for an employee drug testing program that complies with this chapter.

(c) A contractor that is subject to a collective bargaining agreement shall be treated as having an employee drug testing program that complies with this chapter if the collective bargaining agreement establishes an employee drug testing program that includes the following:

- (1) The program provides for the random testing of the contractor's employees.
- (2) The program contains a five (5) drug panel that tests for the substances identified in section 6(a)(3) of this chapter.

(3) The program imposes disciplinary measures on an employee who fails a drug test. The disciplinary measures must include at a minimum, all the following:

- (A) The employee is subject to suspension or immediate termination.
- (B) The employee is not eligible for reinstatement until the employee tests negative on a five (5) drug panel test certified by a medical review officer.
- (C) The employee is subject to unscheduled sporadic testing for at least one (1) year after reinstatement.

(D) The employee successfully completes a rehabilitation program recommended by a substance abuse professional if the employee fails more than one (1) drug test.

A copy of the relevant part of the collective bargaining agreement constitutes a written plan under this section.

Sec. 6. (a) A contractor's employee drug testing program must satisfy all of the following:

(1) Each of the contractor's employees must be subject to a drug test at least one (1) time each year.

(2) Subject to subdivision (1), the contractor's employees must be tested randomly. At least two

percent (2%) of the contractor's employees must be randomly selected each month for testing.

(3) The program must contain at least a five (5) drug panel that tests for the following:

- (A) Amphetamines.
- (B) Cocaine.
- (C) Opiates (2000 ng/ml).
- (D) PCP.
- (E) THC.

(4) The program must impose progressive discipline on an employee who fails a drug test. The discipline must have at least the following progression:

(A) After the first positive test, an employee must be:

- (i) suspended from work for thirty (30) days;
- (ii) directed to a program of treatment or rehabilitation; and
- (iii) subject to unannounced drug testing for one (1) year, beginning the day the employee

returns to work.

(B) After a second positive test, an employee must be:

- (i) suspended from work for ninety (90) days;
- (ii) directed to a program of treatment or rehabilitation; and
- (iii) subject to unannounced drug testing for one (1) year, beginning the day the employee

returns to work.

(C) After a third or subsequent positive test, an employee must be:

- (i) suspended from work for one (1) year;
- (ii) directed to a program of treatment or rehabilitation; and
- (iii) subject to unannounced drug testing for one (1) year, beginning the day the employee

returns to work.

The program may require dismissal of the employee after any positive drug test or other discipline more severe than is described in this subdivision.

(b) An employer complies with the requirement of subsection (a) to direct an employee to a program of treatment or rehabilitation if the employer does either of the following:

(1) Advises the employee of any program of treatment or rehabilitation covered by insurance provided by the employer.

(2) If the employer does not provide insurance that covers drug treatment or rehabilitation programs, the employer advises the employee of agencies known to the employer that provide drug treatment or rehabilitation programs.

Sec. 7. (a) The public works contract must provide for the following:

(1) That the contractor implement the employee drug testing program described in the contractor's plan.

(2) Cancellation of the contract by the agency awarding the contract if the contractor:

- (A) fails to implement its employee drug testing program during the term of the contract;
- (B) fails to provide information regarding implementation of the contractor's employee drug testing program at the request of the agency; or
- (C) provides to the agency false information regarding the contractor's employee drug testing program.

(b) The provisions of the public works contract relating to cancellation of the contract by the agency awarding the contract apply to cancellation of the public works contract under this section.

TABLE OF CONTENTS
STATE OF INDIANA - GENERAL CONDITIONS

1.	CONTRACT DOCUMENTS	7.7	Owners Right to Carry out the Work
	1.1	7.10	Certificate of Qualification
	1.2	7.11	Appropriation
	1.3	7.12	Wage Determination
		7.13	Out-of-State Contractors
		7.14	Material Delivery
		7.15	Weather
		7.16	Fire Hazards
		7.17	Dismissal
2.	DESIGNER	8.	TIME
	2.1		8.1
	2.2		Definitions
			8.2
			Progress and Completion
			8.3
			Delays and Extensions of Time
3.	OWNER	9.	PAYMENTS AND COMPLETION
	3.1		9.1
	3.2		Contract Sum
	3.3		9.2
			Schedule of Values
			9.3
			Progress Payments
			9.4
			Certificates for Payment
			9.5
			Payments Withheld
			9.6
			Failure of Payment
			9.7
			Substantial Completion and Final Payment
4.	CONTRACTOR	10.	PROTECTION OF PERSON AND PROPERTY
	4.1		10.1
	4.2		Safety Precautions and Programs
	4.3		10.2
	4.4		Safety of Persons and Property
	4.5		10.3
	4.6		Emergencies
	4.7		
	4.8		11.
	4.9		INSURANCE
	4.10		11.1
	4.11		General Requirements for Insurance
	4.12		11.2
	4.13		Property Insurance
	4.14		11.3
	4.15		Liability Insurance
5.	SUBCONTRACTORS	12.	CHANGES IN THE WORK
	5.1		12.1
	5.2		Change Orders
	5.3		12.2
			Claims for Additional Cost or Time
			12.3
			Minor Changes
			12.4
			Field Orders
6.	SEPARATE CONTRACTS	13.	EXAMINATION AND CORRECTION OF WORK
	6.1		13.1
	6.2		Examination of Work
			13.2
			Correction Before Substantial Completion
			13.3
			Correction After Substantial Completion
7.	MISCELLANEOUS PROVISIONS	14.	TERMINATION OF THE CONTRACT
	7.1		14.1
	7.2		Termination by the Contractor
	7.3		14.2
	7.4		Termination by the Owner
	7.5		
	7.6		

STATE OF INDIANA
GENERAL CONDITIONS

ARTICLE 1 CONTRACT DOCUMENTS

1.1 Definitions

1.1.1 The Contract Documents

The Contract Documents consist of the Agreement, the Instructions to Bidders, the Contractor's Proposal (Bid), the Conditions of the Contract (General and Supplementary), Drawings, Specifications, and Addenda issued prior to bidding, Change Orders, any written interpretation issued as a field order by the Designer pursuant to Article 1.2, and all field orders for minor changes in the Work by the Designer pursuant to Article 12.3.

1.1.2 The Contract

The Contract Documents form the Contract for construction. The Contract represents the entire and integrated agreement between the parties hereto and supersedes all prior negotiations, representations, or agreements, either written or oral.

1.1.3 The Work

All labor, material, equipment, systems and services necessary to produce the result called for in the Contract Documents.

1.1.4 The Project

The Project is the total construction designed by the Designer of which the Work performed under the Contract Documents may be the whole or a part.

1.2 Execution, Correlation, Intent and Interpretations

1.2.1 The Contract Documents shall be signed by the Owner and the Contractor. The signature process may be done electronically at the discretion of the Owner.

1.2.2 By executing the Contract the Contractor represents that he has visited the site and correlated his observations with the requirements of the Contract Documents, and has no major question pertaining thereto.

1.2.3 The Contract Documents are complementary, and what is called for by any one shall be as binding as if called for by all. The intention of the Documents is to include all labor, equipment, supervision and materials, for the proper execution and completion of the Work, and also to include those things that may be reasonably inferable from the Contract Documents as being necessary to produce the intended results. Words that have a well-known technical or trade meaning are used herein, in accordance with such recognized meaning.

1.2.4 Written interpretations necessary for the proper execution of the Work, in the form of drawings or otherwise will be issued with reasonable promptness by the Designer. Such interpretations shall be consistent with and reasonably inferable from the Contract Documents, and may be issued by field order subject to Owner's approval.

1.3 Copies Furnished and Ownership

1.3.1 The Contractor will be furnished 5 copies of drawings and specifications and any other information necessary for the execution of the Work.

1.3.2 All drawings, specifications, and copies thereof furnished by the Designer are his property. They are not to be used on any other Project, and, with the exception of one Contract set for each party to the Contract, are to be returned on request to the Designer at the completion of the Work.

ARTICLE 2 DESIGNER

2.1 Definition

2.1.1 The Designer is the person or organization identified as Designer of the Project, and is referred to throughout the Contract Documents as if singular in number and masculine in gender. The terms Designer, Engineer, Architect, (and in certain projects State Engineer, State Architect, or Director, Public Works Division), shall mean the Designer or his authorized representative.

2.2 Administration of the Contract

2.2.1 The Designer will provide general administration of the Contract, including the functions hereinafter described.

2.2.2 Unless stated otherwise, the Designer shall be the Owner's representative during the construction phase. He shall have authority to act on behalf of the Owner only to the extent expressly provided in the Contract Documents or otherwise in writing, which will be shown to the Contractor. The Designer will advise and consult with the Owner and all of the Owner's instructions to the Contractor shall be issued through the Designer.

2.2.3 The Designer shall have access to the Work at all times wherever it is in storage, preparation and progress. The Contractor shall provide facilities for such access so that the Designer and Owner's Site Representative may perform their functions under the Contract Documents.

2.2.4 The Designer will make no less than weekly visits to the site when work is in progress to familiarize himself generally with the progress and quality of the Work and to determine in general if the Work is proceeding in accordance with the Contract Documents. He will not be required to make exhaustive or continuous on-site inspection to check the quality or quantity of the Work. On the basis of his on-site observations as Designer, he will keep the Owner informed of the progress of the Work, and will endeavor to guard the Owner against defects and deficiencies in the Work of the Contractor.

2.2.5 Based on such observation and the Contractor's applications for payment, the Designer will determine the amount owed to the Contractor and will issue Certificates for Payment in such amounts.

2.2.6 The Designer will be, in the first instance, the interpreter of the requirements of the Contract Documents and the judge of the performance thereunder. He will promptly render such interpretations as he may deem necessary for the proper execution or progress of the Work.

2.2.7 All interpretations and decisions of the Designer will be consistent with the intent of the Contract Documents. He will exercise his best efforts to insure faithful performance by the Contractor.

2.2.8 Claims, disputes and other matters in question relating to the execution or progress of the Work or interpretation of the Contract Documents shall be referred initially to the Designer for decision and be subject to written appeal within fifteen (15) days by the Contractor. The Designer shall submit his decision promptly in writing to the Director, Public Works Division, who shall have full authority to render the final and binding decision.

2.2.9 The Designer will have responsibility to recommend to the Owner the rejection of work that does not conform to the Contract Documents. Whenever the Designer considers it necessary or advisable, he shall recommend to the Owner the stoppage of the Work or any portion thereof, and to recommend special examination or testing of the Work (whether or not fabricated, installed, or completed).

2.2.10 The Designer will review and approve or take other appropriate action upon the Contractor's submittals such as shop drawings, product data and samples, but only for conformance with the design concept of the Work and with the information given in the Contract Documents. Such action shall be taken with reasonable promptness so as to cause no delay. The Designer's approval of a specific item shall not indicate approval of all assembly of which the item is a component.

2.2.11 The Designer will prepare change orders in accordance with Article 12.

2.2.12 The Designer will conduct reviews to determine the dates of Substantial Completion and Final Completion, will receive and forward to the Owner for the Owner's review written warranties and related documents required by the Contract and assembled by the Contractor, and will issue a final Certificate for Payment upon compliance with the requirements of Article 9.7.

2.2.13 The Designer, together with representatives from the Contractor and the Owner will conduct a review of the Work nine (9) months after the date of substantial completion to determine any work not in compliance with the Contract Documents at that time. A list of items to be corrected or completed will be forwarded to the Contractor for corrective action prior to the expiration of the one year warranty period.

2.2.14 The duties, responsibilities and limitations of authority of the Designer as the Owner's representative during construction as set forth in Articles 1 through 14 of these General Conditions shall not be modified or extended without written consent of the Owner.

2.2.15 The Designer will not be responsible for the acts or omissions of the Contractor, Subcontractor, or any of their superintendents, supervisory staffs, agents or employees, or any other persons performing any of the Work.

2.2.16 In case of the termination of the employment of the Designer, the Owner shall appoint a Designer against whom the Contractor makes no reasonable objections, whose status under the Contract shall be that of Designer.

ARTICLE 3 OWNER

3.1 Definition

3.1.1 The Owner is the State of Indiana, represented by the Commissioner; Department of Administration acting through the Director, Public Works Division and the Director's designated project manager.

3.2 Information and Service Required of the Owner

3.2.1 The Owner will furnish, through the Designer, surveys, describing known physical characteristics, legal limits and utility locations for the property on which the Project is to be erected, if in the Owner's possession.

3.2.2 Information or services under the Owner's control shall be furnished by the Owner with promptness to avoid delay in the orderly progress of the Work.

3.2.3 The Owner shall issue all instructions to the Contractor through the Designer unless specified elsewhere in these documents.

3.2.4 If the Contractor fails to correct defective work as required by Article 13 or persistently fails to carry out the Work in accordance with the Contract Documents, the Owner, by a written order may order the Contractor to stop the Work, or any portion thereof, until the cause for such order has been eliminated; however, this right of the Owner to stop the Work shall not give rise to any duty on the part of the Owner to exercise this right for the benefit of the Contractor or any other person or entity, except to the extent required by Article 6.1.

3.3 Owner's Site Representative

3.3.1 Notwithstanding the obligations of the Designer as Owner's representative during construction, the Owner may employ an on-site representative to observe the progress of the Work.

3.3.2 The Owner's Site Representative shall function as an observer only. He shall report his findings to the Designer for review and any required further action. The Owner's Site Representative is not authorized to make changes in the Work or to interpret the Contract Documents.

3.3.3 The Owner's Site Representative shall have at all times access to the Work wherever it is in storage, preparation and progress. He may attend meetings at the site and he may review and approve the Contractor payment requests.

ARTICLE 4 CONTRACTOR

4.1 Definition

4.1.1 The Contractor is the person or organization identified as such in the Agreement. He is referred to throughout the Contract Documents as if singular in number and masculine in gender. The term Contractor means the Contractor or his authorized representative.

4.2 Review of Contract Documents

4.2.1 The Contractor shall carefully study and compare the Contract Documents and shall at once report to the Designer and the Owner any error, inconsistency or omission he may discover. The Contractor shall perform no portion of the Work at any time without Contract Documents or, where required, approved shop drawings, product data or samples for such portion of the Work.

4.3 Supervision and Construction Procedures

4.3.1 The Contractor shall supervise and direct the Work, using his best skill and attention. He shall be solely responsible for the quality of the Work and for all construction techniques, sequences, and procedures, and for coordinating all portions of the Work.

4.3.2 The Contractor shall not be relieved from his obligations to perform the Work in accordance with the Contract Documents either by the activities or duties of the Designer in administration of the Contract, or by inspections, tests or approvals required or performed under Paragraph 7.9 by persons other than the Contractor.

4.4 Labor and Materials

4.4.1 Unless otherwise specified in Division 1, the Contractor shall provide and pay for all labor, material, equipment, tools, construction equipment, machinery, transportation, and other facilities and services necessary for the proper execution of the Work.

4.4.2 Unless otherwise specified in Division 1, the Contractor shall provide and pay for all electric current, water, heat, and telephone services and shall maintain necessary discipline to prevent waste.

4.4.3 If any item of work shall be the subject of a jurisdictional dispute as to the craft to be used for said work, the Contractor shall aid in such inter-craft resolution and if arbitrated, abide by the decision, holding the Owner free of involvement in the dispute, and if time is lost by the dispute, extra work days will only be considered through the provisions of Article 12.2. He will do whatever he can to eliminate any embarrassment to the Owner caused by picketing, etc.

4.4.4 The Contractor shall at all times enforce strict discipline and good order among his employees, and shall not employ on the Work any unfit person or any one employee unskilled in the Work assigned to him or unqualified as a tradesman in the trade involved.

4.5 Warranty and Guarantee

4.5.1 The Contractor warrants and guarantees that all materials and equipment incorporated in the Project shall be new unless otherwise specified, and all work will be of the highest quality, free from faults and defects, and in strict conformance with the Contract Documents for a period of one year from the date of substantial completion. All work not so conforming to the Contract Documents may be considered defective. If required by the Designer, the Contractor shall furnish satisfactory evidence as to the kind and quality of materials and equipment. The warranties and guarantees provided in this Article and elsewhere in the Contract Documents shall be in addition to and not in limitation of any other warranty or guarantee or remedy called for the Contract Documents or otherwise prescribed by law. The Contractor, together with the Designer and representatives from the Owner, shall review the Work nine (9) months after the date of substantial completion to determine any work not in compliance with the Contract Documents. The Contractor shall correct such non-complying work prior to the expiration of the one year warranty.

4.6 Permits, Fees and Notices

4.6.1 The Contract shall secure and pay for all permits, fees and licenses necessary for the execution of the Work.

4.6.2 The Contractor and Subcontractors must submit an "Exemption Certificate for Construction Contractors" (Form ST-105) to each supplier in order to obtain exemption from the Indiana Gross Tax (i.e., sales and use tax).

4.6.3 The Contractor shall give all notices and comply with all laws, ordinances, rules, regulations, and orders of any public authority bearing on the conduct of the Work. If he observes that any of the Contract Documents are at variance therewith in any respect, he shall promptly notify the Designer in writing, and any necessary changes shall be adjusted by change order. If he performs any work knowing it to be contrary to such laws, ordinances, rules and regulations, and without such notice to the Designer, he shall bear all cost arising from such non-conformance.

4.7 Cash Allowances

4.7.1 The Contractor shall include in the Contract Sum all allowances stated in the Contract Documents. These allowances cover the net cost of the materials and equipment delivered and unloaded at the site which cost shall be determined by the Owner through proper procedures for receiving quotes or bids as required by law. The Contractor's handling costs on the site, labor, installation costs, overhead, profit, and other expenses shall be included in the Contract sum and not in the allowance. The Contractor shall cause the Work required by these allowances to be performed by such persons as the Designer may direct, but he will not be required to employ persons against whom he has a reasonable objection. If the net cost above, when determined, is more than or less than the allowance, the Contract Sum will be adjusted accordingly by change order.

4.8 Superintendent

4.8.1 The Contractor shall keep on the Project, during the entire contract time, a competent superintendent and necessary assistants, all satisfactory to the Designer and the superintendent shall not be changed, except with the consent of the Owner, unless the superintendent proves to be unsatisfactory to the Contractor and ceases to be in his employ. The superintendent shall represent the Contractor and shall have full authority to act on his behalf. All communications given the superintendent shall be as binding as if given by the Contractor. Important communications shall be confirmed in writing.

4.9 Responsibility for Those Performing the Work

4.9.1 The Contractor shall be responsible for the quality of the Work, for acts and omissions of all the Subcontractors, their superintendents, their supervisory staffs, agents, or employees and of all other persons performing any of the Work under a Contract with the Contractor.

4.10 Progress Schedule

4.10.1 Unless otherwise indicated in Division 1, the Contractor, immediately after being awarded the Contract, shall prepare and submit for the Designer's approval a progress schedule for the Work in relation to the entire Project. This schedule in bar graph form, or other form approved by the Owner, shall indicate the dates for the starting and completion of the various stages of construction, and in addition, will state the contractual completion date. The contract completion date, based on the construction period stated in the notice to bidders, shall not be changed by submission of a schedule that shows an early completion date, unless specifically authorized by change order. A more detailed schedule may be required elsewhere in the documents.

4.11 Record Documents at the Site

4.11.1 The Contractor shall maintain for the Owner as part of the Contract one record copy of all drawings, specifications, addenda, shop drawings, change orders and other modifications at the site in good order, and marked to record all changes made during construction. These shall be available to the Designer and the Owner's Site Representative at all times while Work is in progress. All changes made during construction shall be recorded monthly and reviewed by the Designer before approval of each partial progress payment. The record documents shall be submitted to the Designer prior to the Contractor's final payment.

4.12 Shop Drawings and Samples

4.12.1 Shop drawings are all drawings, diagrams, illustrations, schedules, brochures, and other data, which are prepared by the Contractor, or any Subcontractor, manufacturer, supplier, or distributor, and which illustrate the Work.

4.12.2 The Contractor shall submit all shop drawings and samples required by the Contract or by the Designer in a timely manner, allowing sufficient time for the Designer's review so as not to cause any delay in the Work or in work by any other Contractor.

4.12.3 At the time of such submission, the Contractor shall furnish or verify all field measurements, field construction criteria, materials, catalog numbers, and the like and shall individually check, coordinate and stamp with his approval each submission, and shall in writing call the Designer's attention to any deviations in the shop drawings or samples from the requirements of the Contract Documents.

4.12.4 The Designer will check and approve, with reasonable promptness so as to cause no delay, these shop drawings and samples only for conformance with the design concept of the Project, and with the information given in the Contract Documents. The Designer's approval of a separate item will not indicate approval of the assembly in which the item functions.

4.12.5 The Designer's approval of shop drawings or samples shall not relieve the Contractor of responsibility for any deviation from the requirements of the Contract Documents unless the Contractor has in writing called the Designer's attention to such deviation at the time of submission and the Designer has given written approval to the specific deviation, nor shall this relieve the Contractor from errors or omissions in the shop drawings or samples.

4.12.6 No work requiring a shop drawing or sample submission shall be commenced until the submission has been approved by the Designer. All such work shall be in accordance with approved shop drawings and samples.

4.13 Use of Premises

4.13.1 The Contractor shall confine operations at the site to areas permitted by law, ordinances, permits and the Contract Documents, and shall not unreasonably encumber the premises with any materials or equipment.

4.14 Cutting and Patching

4.14.1 The Contractor shall do all cutting, fitting or patching of his work that may be required to make its several parts come together properly and shall not endanger any work by cutting, excavating, or otherwise altering the Work or any part of it. Costs caused by defective or ill-timed work shall be borne by the party responsible therefore.

4.15 Cleaning Up

4.15.1 The Contractor shall at all times keep the premises free from accumulation of waste materials or rubbish caused by his operations. At the completion of the Work, he shall remove all waste material and rubbish from and about the building as well as all his tools, scaffolding and surplus materials. Contractor shall clean all glass surfaces, lights and fixtures, ceilings, walls and shall leave the Work dusted, swept and wet mopped clean, unless more exactly specified.

4.15.2 In case of dispute the Owner may remove the rubbish and charge the cost to the several Contractors as the Designer shall determine to be just.

ARTICLE 5 SUBCONTRACTORS

5.1 Definition

As used in this article "contractor tier" refers collectively to the following classes of contractors on a public works project:

- (1) "Tier 1 contractor" includes each person that has a contract with the public agency to perform some part of the work on, supply some of the materials for, or supply a service for, a public works project. A person included in this tier is also known as a "prime contractor" or a "general contractor".
- (2) "Tier 2 contractor" includes each person that has a contract with a tier 1 contractor to perform some part of the work on, supply some of the materials for, or supply a service for, a public works project. A person included in this tier is also known as a "subcontractor".
- (3) "Tier 3 contractor" includes each person that has a contract with a tier 2 contractor to perform some part of the work on, supply some of the materials for, or supply a service for, a public works project. A person included in this tier is also known as a "sub-subcontractor".
- (4) "Lower tier contractor" includes each person that has a contract with a tier 3 contractor or lower tier contractor to perform some part of the work on, supply some of the materials for, or supply a service for, a public works project. A person included in this tier is also known as a "lower tier subcontractor".

A Subcontractor is a person or entity who has a direct Contract with the Contractor to perform any of the Work at the site. The term Subcontractor is referred to throughout the Contract Documents as if singular in number and masculine in gender and means a Subcontractor or his authorized representative. The term Subcontractor does not include any separate Contractor or his Subcontractors.

5.2 Award of Subcontracts and Other Contracts for Portions of the Work

5.2.1 Unless otherwise required by the Contract, the Contractor shall furnish to the Owner, with his bid on the prescribed form, the names of all persons or entities (including those who are to furnish materials or equipment fabricated to a special design) proposed for each of the principal portions of the Work with an installed value of \$150,000.00 or more. The Designer will promptly reply to the Contractor in writing stating whether or not the Owner or the Designer, after due investigation, has reasonable objection to any such proposed person or entity. Failure of the Owner or Designer to reply within fourteen (14) days shall constitute notice of no reasonable objection.

5.2.2 The Contractor shall not subcontract with any such proposed person or entity to which the Owner or the Designer has made reasonable objection. The Contractor shall not be required to subcontract with anyone to whom he has a reasonable objection.

5.2.4 If the Owner or the Designer has reasonable objection to any such proposed person or entity, the Contractor shall submit a substitute to whom the Owner or the Designer has no reasonable objection.

5.2.5 The Contractor shall make no substitution of any Subcontractor, person or entity previously selected, if the Owner or Designer makes reasonable objection to such substitution.

5.2.3 The Contractor and his subcontractors shall employ only licensed plumbers and shall provide to the Owner the names and license numbers of all plumbers engaged in the Work. The Contractor shall submit this documentation with any monthly progress payment request that includes plumbing labor.

5.3 Subcontractual Relations

5.3.1 By an appropriate written agreement, the Contractor shall require each Subcontractor, to the extent of the Work to be performed by the Subcontractor, to be bound to the Contractor by the terms of the Contract Documents, and to assume toward the Contractor all the obligations and responsibilities which the Contractor, by these Documents, assumes toward the Owner. Said agreement shall preserve and protect the rights of the Owner under the Contract Documents with respect to the Work to be performed by the Subcontractor so that subcontracting thereof will not prejudice such rights, and shall allow to the Subcontractor the benefit of all rights, remedies and redress against the Contractor that the Contractor, by these Documents, has against the Owner. Provisions of Article 9 for progress payments, retainage and payment for stored material shall be incorporated without modification in all Contractor-Subcontractor agreements. The Contractor shall require each Subcontractor to enter into similar agreements with his Sub-subcontractors. Prior to execution of the Contractor-Subcontractor agreement, the Contractor shall provide all Subcontractors a complete copy of all proposed Contract Documents for the Project to which the Subcontractor will be bound by this Paragraph 5.3. Each Subcontractor shall similarly make available to his Sub-Subcontractors copies of such Documents. Executed copies of all agreements shall remain on file with the Contractor and be available for review by the Owner at the Owner's discretion.

ARTICLE 6 SEPARATE CONTRACTS

6.1 Owner's Right to Let Separate Contracts

6.1.1 The Owner reserves the right to let other contracts in connection with other portions of the Project under these or similar General Conditions.

6.1.2 When separate contracts are awarded for different portions of the Project, "the Contractor" in the Contract Documents in each case shall be the Contractor who signs each separate contract with the Owner.

6.1.3 When separate contracts are awarded for portions of the Project, the General Construction Contractor shall be responsible for the overall coordination of all separate contracts for the Project.

6.2 Mutual Responsibility of Contractors

6.2.1 The Contractor shall afford each other Contractor reasonable opportunity for the introduction and storage of their materials and equipment and the execution of their work, and each shall properly connect and coordinate his work with all others as coordinated by the General Contractor.

6.2.2 If any part of the Contractor's work depends on proper execution or results upon the work of any other separate Contractor, the Contractor shall inspect and promptly report to the Designer any discrepancies or defects that shall cause his work to fail or be non-conforming. Failure of the Contractor to so inspect and report shall constitute an acceptance of the other Contractor's work as fit and proper for the reception of his work.

6.2.3 Should the Contractor cause damage to any separate Contractor on the Project, the General Contractor agrees, upon due notice, to settle with such other Contractor by agreement, if at all possible without involving the Owner. The Owner will be involved only after evidence is presented that sureties cannot settle the problem.

6.2.4 Any costs caused by defective or ill-timed work shall be borne by the party responsible.

ARTICLE 7 MISCELLANEOUS PROVISIONS

7.1 Delinquent State Taxes (IC. 4-13-2-14.5). The Public Works Division may allow the Department of State Revenue access to the name of each person who is either:

- (1) Bidding on a Contract to be awarded under this chapter; or
- (2) A Contractor or Subcontractor under this chapter.

If the Public Works Division is notified by the Department of State Revenue that a bidder is on the most recent tax warrant list, a Contract may not be awarded to that bidder until the bidder provides a statement from the Department of State Revenue that the Bidder's delinquent tax liability has been satisfied. The Department of State Revenue may notify:

- (1) The Department of Administration; and
- (2) The Auditor of State;

that a Contractor or Subcontractor under this chapter is on the most recent tax warrant list, including the amount owed in delinquent taxes. The Auditor of State shall deduct from the Contractor's or Subcontractor's payment the amount owed in delinquent taxes. The Auditor of State shall remit this amount to the Department of State Revenue and pay the remaining balance to the Contractor or Subcontractor.

7.2 Choice of Law

7.2.1 The Contract shall be governed by the laws of the State of Indiana.

7.3 Assignment

7.3.1 The Contractor shall not assign the Contract or sublet it as a whole without the written consent of the Owner, nor shall the Contractor assign any monies due or to become due to him hereunder, without the previous written consent of the Owner.

7.4 Written Notice

7.4.1 Written notice shall be deemed to have been duly served if delivered in person to the individual or member of the firm or to an officer of the corporation for whom it was intended, or sent by registered or certified mail to the last business address known to him who gives the notice.

7.5 Claims for Damages

7.5.1 Should either party to the Contract suffer injury or damage to person or property because of any act or omission of the other party or any of his employees, agents or others for whose acts he is legally liable, claim shall be made in writing to such other party within seven (7) days of the first observance of such injury or damage.

7.6 Performance Bond and Labor and Material Payment Bond

7.6.1 For projects advertised with an estimated base bid amount of One Hundred Fifty Thousand Dollars (\$150,000) or more, the Contractor shall furnish and pay for an approved one hundred percent (100%) combination performance and payment bond (Contractor's Bond for Construction, Public Works Division Form DAPW 15). This bond shall adhere to the requirements of IC. 4-13.6-7-6 and IC. 4-13.6-7-7 as amended and shall cover the faithful performance of the Contract and the payment of all obligations arising thereunder, including reimbursement for any stored materials paid for but returned to materialmen, with such sureties as the Owner may approve. The combination bond shall remain in effect throughout the entire construction period and in addition for a period of one year from the date of final acceptance. The Contractor shall deliver the required bonds to the Owner prior to execution of the Contract by the Owner unless authorized to the contrary in writing by the Owner. All bonds must be issued by bonding companies, which are licensed and approved by the Indiana Insurance Commission.

7.7 Owner's Right to Carry Out the Work

7.7.1 If the Contractor should default or neglect to carry out the Work properly or fail to perform any provision of the Contract, the Owner may, after giving seven (7) days written notice to the Contractor, without prejudice to any other remedy it may have, make good such deficiencies. In such case, an appropriate change order shall be issued deducting the cost thereof including the cost of the Designer's additional service made necessary by such default, neglect or failure of the Contractor, from the payments then or thereafter due the Contractor, provided, however, that the Designer shall approve both such action and the amount charged to the Contractor. If such payments due to the Contractor are not sufficient to cover such amount, the Contractor shall pay the difference to the Owner.

7.8 Royalties and Patents

7.8.1 The Contractor shall pay all royalties and license fees. He shall defend all suits or claims for infringement of any patent rights and shall save the Owner harmless from liability of any nature or kind including costs and expenses for or on account of any patented or unpatented invention, process, article or appliance manufactured or used in the performance of this Contract, including its use by the Owner.

7.9 Tests & Substitution of Materials

7.9.1 If the Contract Documents, laws, ordinances, rules, regulations, or orders of any public authority having jurisdiction require any work to be inspected, tested, or approved, the Contractor will give the Designer timely notice of its readiness and of the date fixed for such inspection, testing, or approval so that the Designer may observe the same. The Contractor shall bear all cost of such inspections, tests, and approvals unless otherwise provided.

7.9.2 If, after the commencement of the Work, the Designer, with approval of the Owner in writing, determines that the Work requires special inspection, testing, or approval for which subparagraph 7.9.1 does not provide, he will, upon written authorization from the Owner, order such special inspection, testing or approval. If such special inspection or test reveals a failure of the Work to fulfill the requirements of the Contract Documents, laws, ordinances, rules, regulations or orders of any public authority having jurisdiction, the Contractor shall bear all costs thereof, otherwise the Owner shall bear such costs. An appropriate change order shall be issued.

7.9.3 Required certificates of inspection, testing or approval shall be secured by the Contractor and promptly delivered by him to the Designer.

7.9.4 Observations by the Designer of the inspections, tests, or approvals required by Article 7 will be promptly made, and where practicable at the source of supply at no additional cost to the Owner.

7.9.5 Neither the observations of the Designer in his administration of the Contract, nor inspections, tests or approvals by persons other than the Contractor shall relieve the Contractor from his obligations to perform the Work in accordance with the Contract Documents.

7.9.6 All building construction and work, alterations, repairs, plumbing, mechanical, and electrical installations and appliances connected therewith, shall comply with the Rules and Regulations of the Department of Fire and Building Services, State Board of Health, local ordinances, Rules for Licensure of Building Trades, and other statutory provisions pertaining to this class of work; such rules and regulations and local ordinances to be considered as a part of these specifications.

7.9.7 Where in these specifications, one or more certain materials, trade names, or articles of certain manufacture are mentioned, it is done for the express purpose of establishing a basis of durability and efficiency and not for the purpose of limiting competition. Approval of other acceptable products for those specified may be obtained by requesting to the Designer no later than fourteen (14) days in advance of bid date with all documentation required for the Designer to evaluate any approval. If approval is granted, the subject product will be added by addendum.

7.9.8 Should there be a reason for change of materials after award of the Contract, the following criteria shall apply:

- a. Original material no longer manufactured,
- b. Delivery not possible within time specified for job, and/or
- c. Unavailability due to causes beyond the control of the Contractor.

7.9.9 After agreement by the Designer and the Owner that a change is necessary, the Contractor shall present a request for substitution to the Designer. The burden of proof of the merit of the proposed substitute is upon the proposing party. The decision of the Designer and the Owner regarding the substitution shall be final.

7.10 Certificate of Qualification

7.10.1 In accordance with IC. 4-13.6-4 as amended, all Contractors and Subcontractors performing work for the State of Indiana on projects estimated to be in excess of one hundred fifty thousand dollars (\$150,000.00), must hold a valid Certificate of Qualification issued by the Public Works Certification Board. The Instructions to Bidders define the procedure for certification and bidding.

7.10.2 The Contractor must perform at least twenty (20) percent of the total Contract Sum of the Work with his own forces. The Contractor shall submit copies of his payroll records, if requested by the Owner, showing the hours, rates and total costs for all personnel on his payroll detailed to the degree to ensure compliance with this paragraph and any Wage Determination provisions.

7.11 Appropriation

7.11.1 The Contract specifically limits payments to be made in accordance with appropriations made and funds made available under laws of the State of Indiana.

7.12 Federal Wage Determination if required

7.12.1 If a Davis-Bacon wage determination is included in the Contract Documents, it shall be used as the minimum wage and benefits to be paid for the trades indicated.

7.12.2 Contractor shall submit a schedule of hourly wages to be paid to each employee (including those of his subcontractors) engaged in work on the site. This submittal shall be on Contractor's letterhead stationery and shall be signed by the Contractor and notarized. A copy of this submittal shall be conspicuously posted at the site.

7.12.3 Said rates shall in no case be less than those set out in the Davis-Bacon wage schedule a copy of which is herein bound or is on file with the Owner if it is required.

7.12.4 The Contractor shall provide (and require each Subcontractor to provide) weekly payroll records listing employees engaged in work on the site for the week and the hourly rates for base pay and benefits paid to each employee listed. The payroll record form shall include a statement by the Contractor/Subcontractor certifying the accuracy and completeness of the information provided. Payroll records shall be maintained by the Contractor during the course of the Work until the end of the required warranty period.

7.13 Out-of-State Contractors

7.13.1 Proof of payment by Out-of-State Contractors of Indiana Gross Income Tax, as provided in IC. 6-2.1-5-1.1 (b) and 6-2.1-5-1.1 (a) (d) as amended shall be submitted before final payment will be approved.

7.13.2 Out-of-State Corporations must be authorized to do business in the State, IC. Title 23 prior to submitting bids. Forms may be obtained by contacting the Secretary of State, State of Indiana, Indianapolis, Indiana.

7.14 Material Delivery

7.14.1 Shipments of material to be used by the Contractor or any Subcontractor under this Contract should be delivered to the job site only during the regular working hours of the Contractor or Subcontractor. If a delivery is made during other than the normal working hours of the Contractor or Subcontractor, his authorized agent must be on duty to receive such material. No employee of the Owner is authorized to receive any shipments designated for the Contractor or Subcontractor.

7.15 Weather

7.15.1 The Contractor shall at all times provide protection against weather, rain, wind, storms, frost or heat, so as to maintain all work, materials, apparatus and fixtures free from injury or damage. At the end of the day's work, all new work likely to be damaged shall be covered.

7.15.2 During cold weather, the Contractor shall protect all work from damage. If low temperature makes it impossible to continue operations safely, in spite of cold weather precaution, the Contractor shall cease work and shall so notify the Owner and Designer.

7.15.3 Any work damaged by failure to provide protection above required, shall be removed and replaced with new work at the Contractor's expense.

7.15.4 The Contractor shall provide and maintain on the premises, where directed, watertight storage shed (or sheds) for storage of all materials, which might be damaged by exposure to weather.

7.16 Fire Hazards

7.16.1 Wherever and whenever any burning, welding, cutting or soldering operation is in progress, or equipment is in use, or any work involving a fire hazard, is performed, the Contractor responsible for such operation shall have at all times acceptable fire extinguisher or protection within five (5) feet of the operation.

7.17 Dismissal

7.17.1 Any foreman or workman employed by the Contractor or by any Subcontractor who, in the opinion of the Director, Public Works Division and/or the Designer, does not perform his work in a proper and skillful manner, or is disrespectful, intemperate, disorderly, intoxicated or otherwise objectionable shall at the written request of either of the above, be forthwith discharged by the Contractor or Subcontractor employing such foreman or workman and he shall not be employed again on any portion of the Work without the written consent of the Director of the Division of Public Works and the Designer. Should the Contractor fail to furnish suitable and sufficient machinery, equipment or personnel for the proper prosecution of the Work, the Owner or Designer may withhold all payments that are or may become due, or may suspend the Work until such orders are upheld.

ARTICLE 8 TIME

8.1 Definitions

8.1.1 Unless otherwise provided, the Contract Time is the period of time allotted in the Contract Documents for Substantial Completion of the Work as defined herein, including authorized adjustments thereto.

8.1.2 The date of commencement of the Work is the date established in a notice to proceed. If there is no notice to proceed, it shall be the date of the Governor's signature on the Owner-Contractor Agreement or such other date as may be established therein.

8.1.3 The Date of Substantial Completion of the Work, or designated portion thereof, is the date certified by the Director, Public Works Division when construction is sufficiently complete, in accordance with the Contract Documents, so the Owner may occupy or utilize the Work, or designated portion thereof, for the use for which it is intended.

8.1.4 The term day as used in the Contract Documents shall mean calendar day unless otherwise specifically designated.

8.2 Progress and Completion

8.2.1 All time limits stated in the Documents are of the essence of the Contract.

8.2.2 The Contractor shall begin the Work on the date of commencement as defined herein. He shall carry the Work forward expeditiously with adequate forces and shall achieve Substantial Completion within the Contract Time.

8.2.3 The Owner fully expects the Contractor to employ any and all means necessary to complete the Work within the Contract Time. Conduct of the Owner's affairs, such as unforeseen site conditions or delay in processing change orders, shall not be viewed as justification for delaying the Project unless the Owner can be shown to have breached the Contract. Contractor must employ all reasonable means to execute the Project in a timely manner and in conformance with the Contract Documents even if the Contractor or Designer seeks legal remedy against the Owner for claim of damage.

8.3 Delays and Extensions of Time

8.3.1 If the Contractor is delayed at any time in the progress of the Work by any act or neglect of the Owner or the Designer, or by any employee of either, or by any separate Contractor employed by the Owner, or by changes ordered in the Work, or by labor disputes, fire, unusual delay in transportation, adverse weather conditions not reasonable to anticipate, unavoidable casualties, or any causes beyond the Contractor's control, or by delay authorized by the Owner pending arbitration, or by any other cause which

the Designer determines may justify the delay, then the Contract Time shall be extended by a Change Order for such reasonable time as the Designer may determine.

8.3.2 Claims for extension of time shall be made in writing to the Designer. In case of a continuing delay only one claim is necessary. The Contractor shall provide an estimate of the probable effect of such delay on the progress of the Work.

8.3.3 If no agreement is made stating the dates upon which interpretations as provided in Article 2.2 shall be furnished, then no claim for delay shall be allowed on account of failure to furnish such interpretations until fifteen days after written request is made for them, and not unless such claim is reasonable.

8.3.4 This Paragraph 8.3 does not exclude the recovery of damages for delay by either party under other provisions of the Contract Documents.

ARTICLE 9 PAYMENTS AND COMPLETION

9.1 Contract Sum

9.1.1 The Contract Sum is the total amount payable by the Owner for the performance of the Work under the Contract Documents.

9.2 Schedule of Values

9.2.1 Before the first application for payment, the Contractor shall submit to the Owner a schedule of various parts of the Work, including quantities if required by the Owner, aggregating the total Contract Sum, divided so as to facilitate payments to Subcontractors in accordance with Article 5.3, made out in such form as the Owner and the Contractor may agree upon, and supported by such data to substantiate its correctness as the Owner may require. Each item in the Schedule of Values shall include its proper share of overhead, profit, and other general charges. This schedule, when approved by the Owner, shall be used as a basis for the Contractor's Applications for Progress and Final Payments.

9.3 Progress Payments

9.3.1 Completed work: The Contractor shall submit to the Designer an itemized Application for Payment, supported by such data substantiating the Contractor's right to payment as the Designer may direct. The Owner shall make payments on account of the Contract, upon issuance of Certificates of Payment certified by the Designer and the Owner's Representative, for labor and materials incorporated into the Work at the rate of ninety four (94%) percent of such value until fifty (50%) percent of the value of the Work is completed. After that fifty (50%) percent, no further retainage will be deducted. The Director, Public Works Division has the option to require that three (3%) percent of the value of the Work be retained throughout the duration of the entire Contract. The retainage schedule shall be determined prior to award of Contract. Retainage may be paid with final payment at the discretion of the Director, Public Works Division, but shall not be paid in any event until a minimum of sixty one (61) days after all work is completed.

9.3.2 Materials Stored: Payments may be made on account for materials or equipment not incorporated in the Work, but delivered and suitably stored at the site. With written approval of the Owner, materials may be stored at another location other than the Work site if properly identified as the property of the Owner and properly protected. Storage of material at the place of business of the vendor is not acceptable (25 IAC 2-9-2). Such payments shall be conditional upon the submission by the Contractor of one of the following: 1) receipts marked by the supplier as paid; 2) supplier's final waiver of lien listing specific materials involved; 3) invoice with copy of canceled check showing payment; or 4) such other evidence of payment as the Owner may require in lieu thereof to establish ownership of all items except those listed as miscellaneous materials below. For the aggregate of miscellaneous stored materials for which payment is requested and above proof of payment is not available, a complete list will be provided along with the affidavit of payment. Upon certification by the Owner's representative that the listed materials are suitably stored, payment can be made. Miscellaneous materials are defined as pipe, fittings, wire, conduit, etc., normally stored as stock items in Contractor's warehouse. For materials stored other than at the construction site applicable insurance and transportation to the site shall be provided by the Contractor.

9.3.3 As stored materials are incorporated into the Work, the value shall be removed from the total value of stored materials requested in successive payments. Proof of ownership through one of the above methods will be required for additional materials. When, in the judgment of the Owner, retainage for completed work is not sufficient in relation to excessive amounts requested for stored materials or equipment, the Owner may elect to place the retainage for such materials or equipment in escrow. This retainage shall apply as a credit toward retainage due to be held for completed work on future payments.

9.3.4 The Contractor warrants that title to all work, materials and equipment covered by an Application for Payment will pass to the Owner either by incorporation in the construction or upon the receipt by the Contractor of payment, whichever occurs first, free and clear of all liens, claims, security interest or encumbrances, hereinafter referred to in this Article 9 as "liens"; and that no Work, materials or equipment covered by an Application for Payment will have been acquired by the Contractor, or by any other person performing work at the site or furnishing materials and equipment for the Project, subject to an agreement under which an interest therein or an encumbrance thereon is retained by the seller or otherwise imposed by the Contractor or such other person.

9.3.5 The Contractor shall accompany each application for payment request with a certification that he paid to all Subcontractors (fabricators) within ten (10) days of receipt of payment that pro rata amount of funds he has received from the Owner for the value of work or services (fabricated materials or equipment) performed by the Subcontractor (supplied by fabricator) contained in previous progress payments. The Contractor's inclusion of a value of subcontract work in his progress pay estimate is prima facie evidence of acceptance of work having such a value; therefore, if the Owner receives a certification from a Subcontractor that he has not been paid such amounts as were included in the Contractor's partial billing and subsequently paid to the Contractor by the Owner, then the Owner will hold all subsequent partial payment requests until satisfactory evidence is received from the Subcontractor that he has been paid such amounts presented to the Owner by the Contractor, paid to the Contractor by the Owner, and not distributed by the Contractor to the Subcontractor. The making of an incorrect certification of either partial payment or final payment may be considered by the Owner to be a breach of contract, and it may exercise all of its prerogatives set out in the Contract in addition to the remedies for falsifying an affidavit. Such an action could result in a suspension of qualification with the State Certification Board for a period of up to two (2) years.

9.4 Certificates for Payment

9.4.1 When the Contractor has made application for payment as above, the Designer will issue a Certificate of Payment to the Owner for such amount as he determines to be properly due, or state in writing his reasons for withholding a certificate as provided in Articles 9.5.1.

9.4.2 The issuance of a Certificate for Payment will constitute a representation by the Designer to the Owner, based on the Designer's observations at the site as provided in Article 2.2.4 and the data comprising the Application for Payment, that the Work has progressed to the point indicated, and that, to the best of his knowledge, information and belief, the quality of work is in accordance with the Contract Documents subject to an evaluation of the Work as a functioning whole upon substantial completion, to the results of any subsequent tests called for in the Contract documents, to minor deviations correctable prior to the next certificate for payment and to any specific qualifications stated in his certificate, and that the Contractor is entitled to payment in the amount certified.

9.4.3 The Designer's final Certificate for Payment will constitute a further representation that the conditions precedent to the Contractor's being entitled to final payment as set forth in Article 9.7 have been fulfilled. However, by issuing a Certificate, the Designer shall not thereby be deemed to represent that he has made any examination to ascertain how or for what purpose the Contractor has used the monies paid on account of the Contract Sum.

9.4.4 The Owner shall make payment as soon as the fiscal procedure of the State can process same after receipt from the Designer of the Certificate for Payment. The fiscal procedure by the State can include, but not be limited to, review by the Owner's using agency, verification of the Certificate by the Owner's Site Representative, review for accuracy of form and calculation by the Owner's accountant, review by the Owner's project management and execution by the Director, Public Works Division and others.

9.4.5 No certificate for a progress payment or progress payment for partial or entire occupancy of the Project by the Owner shall constitute an acceptance of work not in accordance with the Contract Documents.

9.4.6 Pursuant to IC. 4-13.6-7-2 all Contract awards of One Million Dollars (\$1,000,000) or above, if elected by the Contractor, an escrow agent will be selected by the State with whom the retainage funds for this Contract will be deposited and held until receipt of notice from the Director, Public Works Division (Escrow Form DAPW 32A) and from all other necessary parties as specified in and in accordance with the procedures and provisions of said Act.

9.5 Payments Withheld

9.5.1 The Designer (or Owner) will not approve an application in whole or in part, if in his opinion, he is unable to make representations to the Owner as provided in Article 9.4. The Designer (or Owner) will not approve Application for Payment or, because of subsequent inspections, may nullify the whole or any part of the Certificate for Payment previously issued to such extent as may be necessary in his opinion to protect the Owner from loss because of:

- A. defective work not remedied,
- B. claim filed or reasonable evidence indicating probable filing of claims,
- C. failure of the Contractor to make payments properly to Subcontractors or for materials, equipment or labor,
- D. reasonable doubt that the Contract can be completed for the unpaid balance,
- E. damage to another Contractor,
- F. reasonable indication that the Owner may be damaged by delay in receiving use of the Work as scheduled, or,
- G. unsatisfactory prosecution of the Work by the Contractor.

9.5.2 When the above grounds are removed, payment shall be processed for amounts withheld.

9.6 Failure of Payment

9.6.1 If the Designer should fail to issue any Certificate for Payment, through no fault of the Contractor, or if the Owner should fail to pay the Contractor in a reasonable time considering the fiscal procedures of the State for processing same after receipt from the Designer the amount certified by the Designer, then the Contractor may, after seven (7) additional days, give written notice to the Owner and Designer, that work will stop until payment of the amount owing has been received.

9.7 Substantial Completion and Final Payment

9.7.1 When advised by the Contractor that the Work or a designated portion thereof is substantially complete, the Designer; the Director, Public Works Division, and the Contractor shall determine jointly by inspection that the Work is substantially complete. If they determine that the Work is substantially complete, the Contractor shall then prepare a Certificate of Substantial Completion with an accompanying list of incomplete items of work (punch list), and submit it to the Designer for his signature and subsequent forwarding for approval by the Director, Public Works Division. The Certificate shall fix the date of Substantial Completion and shall state the responsibilities of the Owner and the Contractor for maintenance, heat, utilities and insurance.

9.7.2 Upon approval of the above, and notice that the Work is ready for final acceptance, the Designer, the Contractor and Owner will promptly make final review, and when they find the Work acceptable under the Contract and the Contract fully performed, the Contractor shall promptly submit the final Certificate for Payment with all other required documents, showing that the Work has been completed in accordance with the terms and conditions of the Contract, and that the entire balance in said final certificate, is due and payable.

9.7.3 Neither the final payment nor any part of the retained percentage shall become due until the Contractor shall submit to the Designer releases or waivers of all liens arising out of the Contract; an affidavit that the releases and waivers include all the labor, materials, and equipment for which a lien could be filed and that all payrolls, material bills, and other indebtedness connected with the Work for which the Owner or its property might in any way be responsible have been paid or otherwise satisfied; and such other data establishing payment or satisfaction of all such obligations as the Owner may require. If any such lien or claim remains unpaid, the Contractor shall refund to the Owner all monies that the latter may be compelled to pay in discharging such lien or claim, including all costs.

9.7.4 If, after Substantial Completion of the Work, final completion thereof is materially delayed through no fault of the Contractor, and the Designer so confirms, the Owner shall, upon certification by the Designer, and without terminating the Contract, make payment of the balance due for that portion of the Work fully completed and accepted, or such portion as may be available from funds not already released to an escrow agent pursuant to IC 4-13.6-7. Such payment shall be made under the terms and conditions governing final payment, except that it shall not constitute a waiver of claims.

9.7.5 The making of final payment shall constitute a waiver of all claims by the Owner except those arising from:

- A. unsettled liens,
- B. faulty work appearing after Substantial Completion,
- C. failure of the Work to comply with the requirements of the Contract Documents,
- D. terms of any special guarantees required by the Contract Documents.

9.7.6 If upon Substantial Completion of the Work there are any remaining uncompleted minor items, the Owner shall withhold, until those items are completed, an amount equal to two hundred percent (200%) of the value of each item as determined by the Designer or Owner.

9.7.7 The acceptance of final payment shall constitute a waiver of all claims by the Contractor, except those previously made in writing and still unsettled and covered by other agreed arrangements.

ARTICLE 10 PROTECTION OF PERSONS AND PROPERTY

10.1 Safety Precautions and Programs

10.1.1 The Contractor shall be responsible for initiating, maintaining and supervising all safety precautions and programs in connection with the Work.

10.2 Safety of Person and Property

10.2.1 The Contractor shall take all necessary precautions for the safety of, and will provide all necessary protection to prevent damage, injury, or loss to:

- A. all employees on the Project and all other persons who may be affected thereby,
- B. all the Work and all materials and equipment to be incorporated therein, whether in storage on or off the site, and,
- C. other property at the site or adjacent thereto, including trees, shrubs, lawns, pavements, roadways, structures and utilities not designated for removal, relocation or replacement in the course of construction.

10.2.2 The Contractor shall comply with all applicable laws, ordinances, rules, regulations and orders of any public authority having jurisdiction for the safety of persons or property or to protect them from damage, injury, or loss. He shall erect and maintain, as required by the conditions and progress of the Work, all necessary safeguards for safety and protection, including posting danger signs and other warnings against hazards, promulgating safety regulations, and notifying owners and users of adjacent utilities.

10.2.3 All damage or loss to all property specified herein caused directly or indirectly, in whole or in part, by the Contractor, any Subcontractor, or anyone directly or indirectly employed by any of them, or by anyone for whose acts any of them may be liable, shall be remedied by the Contractor, except damage or loss attributable solely to faulty Contract Documents or to the acts or omissions of the Owner, or Designer or their employees, or for those whose acts either of them may be liable.

10.2.4 The Contractor shall designate a responsible member of his organization on the Work whose duty shall be the prevention of accidents. This person shall be the Contractor's superintendent, unless otherwise designated in writing by the Contractor to the Owner and the Designer.

10.2.5 When the use or storage of explosives or other hazardous materials or equipment is necessary for the prosecution of the Work, the Contractor shall carry on such activities under the supervision of properly qualified personnel.

10.2.6 The Contractor shall not overload, or permit any part of the Work to be loaded so as to endanger its safety.

10.2.7 All excavations creating a trench of five (5) or more feet in depth shall strictly adhere to the shoring and other safety requirements called for and described under Indiana OSHA Regulation 29 C.F.R. 1926, Subpart "P", for trench safety systems.

10.3 Emergencies

10.3.1 In an emergency affecting the safety of persons or property, the Contractor shall act, at his discretion, to prevent threatened damage, injury or loss. Any additional compensation or extension of time claimed by the Contractor because of emergency work shall be determined as provided for in Article 12, Changes in the Work, and he shall notify the Owner of such a decision within seven (7) days of the event giving rise to such claim.

ARTICLE 11 INSURANCE

11.1 General Requirements for Insurance

11.1.1 The Contractor will be required to furnish to the Owner, evidence that he has complied with all items of insurance listed herein. All insurance policies/certificates shall be on file with the Owner prior to release of the signed Contract and commencement of work.

11.1.2 The Contractor shall purchase and maintain, with a company or companies licensed to do business in Indiana, such insurance as will protect him from claims set forth below, arising out of or resulting from the Contractor's operations under the Contract, whether such operations be by the Contractor or by any Subcontractor or by anyone directly or indirectly employed by any of them:

- A. claims under Workmen's Compensation Acts and other employee benefit acts;
- B. claims for damages because of bodily injury, personal injury, occupational sickness or disease, or death of his employees;
- C. claims for damages because of bodily injury, personal injury, sickness, disease or death of any person other than his employees;
- D. claims for damages to tangible property, including loss of use thereof.

11.1.3 This insurance shall be written for not less than any limits of liability specified herein, or required by law, whichever is greater. Policies or certificates of insurance, acceptable to the Owner, shall be filed with the Owner prior to execution of the Contract. These Certificates shall contain a provision that coverages afforded under the policies will be for the life of the Work.

11.1.4 Policies (certificates) shall show name and complete address of the Company, expiration date or dates, and policy number or numbers. Policies shall not be canceled until at least thirty (30) days prior written notice has been given to the Owner and acknowledged by the Owner in writing.

11.2 Property Insurance

11.2.1 The Contractor shall furnish and maintain, at the Contractor's expense, Fire, Extended Coverage, Vandalism, and Malicious Mischief Insurance (Builder's Risk), in the sum of 100% of the Contract amount. Builder's Risk insurance shall cover the structure on/in which the Work of this Contract is to be done including items of labor and material connected therewith, whether in or adjacent to the structure insured; material in place or to be used as part of the permanent construction, including surplus materials; shanties, protective fences, bridges, or temporary structures; miscellaneous materials and supplies incident to the Work; scaffolding, staging, towers, forms, and equipment, if included in the cost of the Work. This insurance need not cover any tools owned by mechanics, or any tools, equipment, scaffolding, staging, towers, and forms owned or rented by the Contractor, the capital value of which is not included in the cost of the Work.

11.2.3 Any loss under this Article 11.2 is to be adjusted with the Owner, and made payable to the Owner as trustee for the insured, as their interests may appear.

11.3 Liability Insurance

11.3.1 The Contractor and their subcontractors (if any) shall secure and keep in force during the term of this Contract the following insurance coverages (if applicable) covering the Contractor for any and all claims of any nature which may in any manner arise out of or result from Contractor's performance under this Contract:

- A. Commercial general liability, including contractual coverage, and products or completed operations coverage (if applicable), with minimum liability limits not less than \$700,000 per person and \$5,000,000 per occurrence unless additional coverage is required by the State. The State is to be named as an additional insured on a primary, non-contributory basis for any liability arising directly or indirectly under or in connection with this Contract.
- B. Automobile liability for owned, non-owned and hired autos with minimum liability limits of \$700,000 per person and \$5,000,000 per occurrence. The State is to be named as an additional insured on a primary, non-contributory basis.
- C. The Contractor shall provide proof of such insurance coverage by tendering to the undersigned State representative a certificate of insurance prior to the commencement of this Contract and proof of workers' compensation coverage meeting all statutory requirements of IC §22-3-2. In addition, proof of an "all states endorsement" covering claims occurring outside the State is required if any of the services provided under this Contract involve work outside of Indiana.
- D. The Contractor's insurance coverage must meet the following additional requirements:
 - 1. The insurer must have a certificate of authority or other appropriate authorization to operate in the state in which the policy was issued.
 - 2. Any deductible or self-insured retention amount or other similar obligation under the insurance policies shall be the sole obligation of the Contractor.
 - 3. The State will be defended, indemnified and held harmless to the full extent of any coverage actually secured by the Contractor in excess of the minimum requirements set forth above. The duty to indemnify the State under this Contract shall not be limited by the insurance required in this Contract.
 - 4. The insurance required in this Contract, through a policy or endorsement(s), shall include a provision that the policy and endorsements may not be canceled or modified without thirty (30) days' prior written notice to the undersigned State agency.
 - 5. The Contractor waives and agrees to require their insurer to waive their rights of subrogation against the State of Indiana.
- E. Failure to provide insurance as required in this Contract may be deemed a material breach of contract entitling the State to immediately terminate this Contract. The Contractor shall furnish a certificate of insurance and all endorsements to the State before the commencement of this Contract.
- F. Boiler and Machinery Explosion Insurance shall be required when the Work includes boiler, other pressure vessels or steam piping installation or repair.

- G. After June 30, 2015, this entire Article will apply to any contractor that will be on the construction site pursuant to IC 5-16-13 and an acceptable certificate of insurance will be provided by each and every contractor

ARTICLE 12 CHANGES IN THE WORK

12.1 Change Orders

12.1.1 The Owner, without invalidating the Contract, may order changes in the Work consisting of additions, deletions, or modifications, with the Contract Sum and the Contract Time being adjusted accordingly. All such changes in the Work shall be authorized by Change Order, and shall be executed under the applicable conditions of the Contract Documents.

12.1.2 A Change Order is a written order to the Contractor compiled and reviewed by the Designer, prepared by the Owner and then signed by the Owner and the Contractor. The order is issued after the execution of the Contract authorizing a change in the Work, and documenting any adjustment in the Contract Sum and/or the Contract Time. The Contract Sum may be changed only by change order.

12.1.3 The value of any work involved in a change in the Work shall be determined in one or more of the following ways, in order of priority listed:

- A. by mutual acceptance of a lump sum. For all amounts over \$500, the Contractor shall provide a complete listing of quantities and unit prices of materials, hours of labor with cost per hour, and separate agreed percentages for any overhead and profit. The maximum aggregate increase for overhead and profit (including all home office and field office overhead) for any Subcontractor or for the Contractor performing his own work is fifteen (15%) percent; the maximum increase for a Contractor on work performed by a Subcontractor is five (5%) percent. If the cost of performance and payment bond(s) is shown as a separate line item in the Contractor's schedule of values for the project, then an increase will be permitted to provide for the additional cost of the bond(s). If the cost of the bond(s) is not indicated on the Contractor's schedule of values for the Project, any increase in cost for bond(s) shall be included in the Contractor's allowed overhead. For listings under \$500, list lump sum for each item, or,
- B. by unit prices named in the Contract or subsequently agreed upon, or,
- C. by cost plus a mutually acceptable fixed or percentage fee.

12.1.4 Should conditions be encountered below the surface of the ground that are:

- A. at variance with the conditions indicated by the Contract Documents, and
- B. different than could be expected after a reasonable viewing of the site by the bidders, and
- C. not evident from available soil samples,

then the Contract sum may be equitably adjusted by Change Order upon claim by Contractor made within a reasonable time after the first observance of the conditions.

12.1.5 If the Contractor claims that a written interpretation issued pursuant to Article 1.2 or a written order for a minor change issued pursuant to Article 12.3 involves additional cost or time, the Contractor shall make such claim as provided in Article 12.2.

12.2 Claims for Additional Cost or Time

12.2.1 If the Contractor wishes to make a claim under the provisions of the Contract Documents for an increase in the Contract Sum or an extension in the Contract Time, he shall give the Designer written notice thereof within fifteen (15) days after the occurrence of the event giving rise to such claim. This notice shall be given by the Contractor and authority received in writing from the Owner before proceeding to execute the Work, except in an emergency endangering life or property. No such claim shall be valid unless so made. Any approved change in the Contract Sum or Contract Time resulting from such claim shall be incorporated in a Change Order, initiated by the Designer and executed by the Owner. If the Designer does not initiate or the Owner execute a Change Order within a reasonable time in response to the request, such lack of action shall be construed as prima facie evidence of rejection of the request. For the purpose of this section "reasonable time" is expected not to exceed 30 days after receipt by the Owner.

12.3 Minor Changes in the Work

12.3.1 The Designer shall have authority, with Owner's approval, to order minor changes in the Work not involving an increase in the Contract Sum or an extension of the Contract Time and not inconsistent with the intent of the Contract Documents. Such change may be affected by written field order, with copy transmitted to the Owner. Such minor changes need not be approved in writing by the Owner; however, the Owner may provide written approval of any substitution of significant materials or equipment.

12.4 Field Orders

12.4.1 The Designer may issue written field orders, which interpret the Contract Documents in accordance with Article 1.2.4 without change in Contract Sum or Contract Time. The Contractor shall carry out such field orders promptly. The Designer shall transmit copies of field orders to the Owner.

ARTICLE 13 EXAMINATION AND CORRECTION OF WORK

13.1 Examination of Work

13.1.1 If any portion of the Work should be covered contrary to the request of the Designer or to requirements specifically expressed in the Contract Documents, it must, if required in writing by the Designer, be uncovered for his observation and shall be replaced at the Contractor's expense.

13.1.2 Examination of questioned work may be ordered by the Designer with the approval of the Owner, and if so ordered the Work must be uncovered by the Contractor. If such work were found in accordance with the Contract Documents, the cost of re-examination and replacement shall, by appropriate change order, be charged to the Owner. If such work be found not in accordance with the Contract Documents, the Contractor shall pay such costs, unless it is found that the defect in the Work was caused by a separate Contractor employed as provided in Article 6 and in that event, the separate Contractor shall pay such costs.

13.2 Correction of Work before Substantial Completion

13.2.1 The Contractor shall promptly remove from the site all work rejected by the Designer as failing to conform to the Contract Documents, whether or not incorporated in the Project, and the Contractor shall promptly replace and re-execute his own work in accordance with the Contract Documents and without cost to the Owner and shall bear the cost of repair to or replacement of all work of separate Contractors destroyed or damaged by such removal or replacement.

13.2.2 If the Contractor does not remove such rejected work within a reasonable time, fixed by written notice from the Designer, the Owner may remove and store the material at the expense of the Contractor. If the Contractor does not agree to pay or credit the Contract with the cost of such removal within ten days thereafter, the Owner may acquire a lien upon such property and materials. If proceeds of lien foreclosure do not cover all costs, which the Owner has then borne, the difference shall be deducted from the amount to be paid to the Contractor.

13.3 Correction of Work after Substantial Completion

13.3.1 The Contractor shall correct all faults and deficiencies in the Work which appear within one year of the date of substantial completion or such longer period of time as may be prescribed by the terms of any special guarantees called for by the Contract Documents, and he shall pay for all damage to other work caused thereby. The Contractor shall remove all defective work where necessary.

13.3.2 If the Contractor does not correct such faulty or defective work and remove defective work where necessary, within a reasonable time fixed by the Designer in writing, the Owner may do the corrective work and remove the defective work, as described in Article 13.2 above.

13.3.3 All costs attributable to correcting and removing faulty or defective work shall be borne by the Contractor.

13.3.4 The obligations of the Contractor under this Article 13.3 shall be in addition to and not a limitation of any obligations imposed upon him by special guarantees called for by the Contract Documents or otherwise prescribed by law.

ARTICLE 14 TERMINATION OF THE CONTRACT

14.1 Termination by the Contractor

14.1.1 If the Work is stopped for a period of thirty days under an order of any court or other public authority through no act of fault of the Contractor or of anyone employed by the Contractor, or if the Work should be stopped for a period of thirty days by the Contractor for the Designer's failure to issue a Certificate for payment as provided in Article 9.6, or for the Owner's failure to make payment thereon as provided in said Article, then the Contractor may, upon seven days' written notice to the Owner and the Designer, terminate the Contract and recover from the Owner, in satisfaction of all claims of the Contractor, payment for all work executed, except those items involved in Designer's failure to issue Certificate, or Owner's failure to make payment.

14.2 Termination by the Owner

14.2.1 If the Contractor should be adjudged bankrupt, or if he should make a general assignment for the benefit of his creditors, or if a receiver should be appointed on account of his insolvency, or if he should persistently or repeatedly refuse or should fail, except in cases for which extension of time is provided, to supply enough properly skilled workmen or proper materials, or if he should fail to make prompt payment to Subcontractors for materials or labor, or persistently disregard laws, ordinances, rules, regulations or orders of any public authority or otherwise be guilty of a substantial violation of a provision of the Contract Documents, then the Owner, upon certification by the Designer that sufficient cause exists to justify such action, may without prejudice to any right or remedy against the Contractor or his surety and after giving the Contractor and his surety seven days written notice, terminate the employment of the Contractor and take possession of the site and of all materials, equipment, tools, and construction equipment and machinery thereon owned by the Contractor and finish the Work by whatever method the Owner deems expedient. In such case the Contractor shall not be entitled to receive any further payment until the Work is completed, and

an accounting made as set out below.

14.2.2 If the unpaid balance of the Contract sum exceeds the cost of finishing the Work, including compensation for the Designer's additional services such excess shall be paid to the Contractor. If such cost exceeds such unpaid balance, the Contractor shall pay the difference to the Owner. The Designer shall certify the cost incurred by the Owner as herein provided.

END

Indiana Department of Administration

M/WBE Participation Policy for Construction Projects

I. Introduction

The Indiana Department of Administration ("IDOA") in its commitment to Minority and Women participation in the state's procurement and contracting process, will require MBE and WBE participation or a best-efforts waiver as a specification in bids for construction services \$150,000 and over with subcontracting opportunities effective January 1, 2006. See Indiana Code 5-22-7, 5-22-7-2, 5-22-7-4.

II. Definitions

"Application for MBE and WBE Program Waiver" means documents submitted by Bidder for relief from contract goal after demonstrating all reasonable good faith efforts were made by the Bidder for the purpose of fulfilling the contract goal. The Application for MBE and WBE Program Waiver may be submitted prior to the bid due date or included in the bid package response.

"Certification" means verification by the Indiana Department of Administration, Minority and Women's Business Enterprises Division ("MWBED") or an organization accepted by MWBED with respect to the authenticity of a minority or women owned business enterprise.

"Commercially useful function" Determination that an enterprise performs a commercially useful function will be made based on the following considerations:

(1) An MBE or a WBE performs a commercially useful function when it is responsible for execution of the work of the contract and is carrying out its responsibilities by actually performing, managing, and supervising the work involved. To perform a commercially useful function, the MBE or WBE must also be responsible, with respect to materials and supplies used on the contract, for negotiating price, determining quality and quantity, ordering the material, and installing (where applicable) and paying for the material itself. To determine whether an MBE or a WBE is performing a commercially useful function, one must evaluate the following:

- (A) The amount of work subcontracted.
- (B) Industry practices.
- (C) Whether the amount the enterprise is to be paid under the contract is commensurate with the work it is actually performing.
- (D) The credit claimed for its performance of the work.
- (E) Other relevant factors.

(2) An MBE or a WBE does not perform a commercially useful function if its role is limited to that of an extra participant in a transaction, contract, or project through which funds are passed in order to obtain the appearance of MBE or WBE participation. In determining whether an MBE or a WBE is such an extra participant, one must examine similar transactions, particularly those in which MBEs or WBEs do not participate.

(3) In the case of construction contracts, if:

- (A) an MBE or a WBE does not perform or exercise responsibility for at least the agency's requisite percent of the total cost of its contract with its own workforce; or
- (B) the MBE or WBE subcontracts a greater portion of the work of a contract than would be expected on the basis of normal industry practice for the type of work involved;

it is presumed that the enterprise is not performing a commercially useful function.

“Letter of Commitment” means a letter obtained from the MBE and WBE’s by the Bidders. The Letter of Commitment is a signed letter(s), on company letterhead, from the minority and/or women certified business. It must be produced no later than 24 hours after the bid due date and time. This letter(s) shall state and will serve as acknowledgement from the minority and/or women certified business of their level of participation in this solicitation, the dollar amount of the commitment, the scope of service or product to be provided and the anticipated dates of utilization.

“Minority and Women Business Enterprises Division (MWBED)” means the Division which acts on behalf of the state to actively promote, monitor, and enforce the MBE AND WBE program. The final authority on all matters pertaining to the maintenance and administration of the MBE AND WBE program and compliance thereto.

“Minority/Woman Business Enterprise (MBE and WBE)” means an individual, partnership, corporation, limited liability company, or joint venture of any kind that is at least fifty-one percent (51%) owned and controlled by one (1) or more persons who are United States citizens and a member(s) of a minority group. The MBE and WBE must meet the eligibility requirements of 25 IAC 5.

“Participation Plan” means the IDOA prescribed document that sets forth the MBE and WBE subcontractors that will perform work under the contract.

III. Minority and Women Business Enterprise Certification

MBE and WBEs must be listed on the IDOA directory of certified firms at the time the bid is submitted to be eligible to meet the contract goals. The bidder should verify that a firm is certified before the bid is submitted.

Questions regarding Certification should be addressed to the following:

Indiana Department of Administration
Minority and Women's Business Enterprises Division
402 West Washington Street, Room W469
Indianapolis, IN 46204
(317) 232-3061
www.buyindiana.in.gov
mwbe@idoa.in.gov

IV. Bidding Process

IDOA will review projects for viable subcontracting opportunities. All projects will be governed by this policy unless otherwise stated.

A representative from MWBED will attend most pre-bid meetings to discuss and answer questions related to the MBE and WBE participation requirement. The MWBED will be available to assist Bidders in locating MBE and WBE firms to engage in the contract.

The 2007-2008 Contract Goals for construction projects are 7% for MBE’s and 5% for WBE’s.

Effective January 1, 2006, the following procedures will be implemented in the acceptance and evaluation of responsive and responsible bids.

Bidders must produce a Participation Plan on the approved form listing the utilization of MBE and WBE subcontractors who will be providing a commercially useful function on the project. Letter of Commitment from MBE and WBE firms they plan to engage in the contract if successful on the bid

Per 25 IAC 5-6-2(d), all prime contractors, including MBE and WBE prime contractors, must meet the sub-contracting goals through use of businesses found in the IDOA directory of certified firms. MBE and WBE prime contractors will get no credit toward the contract goal for the use of their own workforce.

If the bidder can not achieve the Contract Goals established for the bid package, the bidder shall submit a Waiver Application on the form supplied by MWBED. Bidders may submit waiver applications to MWBED up to two business days in advance of the bid due date to obtain advance approval of the waiver, or the application may be submitted without advance approval with the bid package. Bidders who submit a Participation Plan that will achieve the Contract Goals are not required to submit a Waiver Application.

If a partial waiver is being requested, a Participation Plan listing the MBE and WBE certified firms that will be used to satisfy the portion of the goal that will be met, must be included. Partial waivers may be requested using the waiver application process discussed above. A faxed copy of the Letter of Commitment for each MBE and WBE firm that is listed in the Participation Plan must be provided by the Low Bidder to the appropriate department no later than 24 hours after the bid due date and time. The original letter(s) must be provided upon receipt.

MWBED will review Applications for MBE and WBE Program Waivers and make a determination as to the bidder's responsiveness and good faith efforts. Evidence of efforts should be included with the waiver form. Any combination of the following criteria may be utilized in determining whether good faith efforts have been made:

- A. Notice to MBE and WBEs. Whether and when the bidder provided written notice, by mail, hand delivery, facsimile or electronic transmission to all qualified MBE and WBEs that perform the type of work to be subcontracted and advising the MBE and WBEs:
 - 1. of the subject work the bidder intends to subcontract;
 - 2. that their interest in Subcontracts is being solicited;
 - 3. how to obtain information for the review and inspection of Contract plans and specifications; and
 - 4. how to bid on the subcontracting opportunities and deadlines.

- B. Economically Feasible Subcontract. Whether the bidder selected economically feasible portions of the work to be performed by an MBE and WBE, including, when appropriate, breaking Subcontracts into smaller pieces or combining elements of work into economically feasible units. The ability of the bidder to perform the work with its own forces will not excuse the bidder from making positive efforts to meet the MBE and WBE goals.

- C. Consideration of all MBE and WBE Quotations. Whether the bidder considered all quotations received from MBE and WBEs and, for those quotations not accepted, an explanation of why the MBE and WBE will not be used during the course of the Project. Receipt of a lower quotation from a non-MBE and WBE will not, in itself, excuse bidder's failure to meet the MBE and WBE goals. Price alone does not constitute an acceptable basis for rejecting MBE and WBE subcontractor bids unless the bidder can demonstrate that a reasonable price was not obtained from an MBE and WBE.
- D. MBE and WBE Barrier Assistance. Whether the bidder provided assistance to interested MBE and WBE firms: in reviewing the Contract plans and specifications or addressing other barriers to subcontracting.
- E. Advertisement. Whether the bidder advertised to search for prospective MBE and WBEs to participate in the Contract.
- F. Agency Assistance. Whether the bidder contacted any of the following agencies for the purpose of locating prospective MBE and WBEs:
1. Indiana Department of Administration
Minority and Women's Business Enterprises Division
402 West Washington Street, Room W469
Indianapolis, IN 46204
(317) 232-3061
mwbe@idoa.in.gov
 2. Indiana Business Diversity Council, Inc.
2126 North Meridian Street
Indianapolis, IN 46202
(317) 921-2678
mdhouse@inbdc.org
- G. Research Participation Areas. Whether the bidder made efforts to research other possible areas of participation including supplying, shipping, engineering and any other role that may contribute to the production and delivery of the products or services needed to fulfill the Contract.
- H. Response Time. The time the bidder allowed for a meaningful response to its solicitations.
- I. Documentation of Statements from MBE and WBEs. Any documentation or statements received from MBE and WBEs who have been listed as having been contacted by the bidder.
- J. Availability of MBE and WBEs. The availability of MBE and WBEs to perform the work and the availability, or lack of availability, of MBE and WBEs in the location where the work is to be performed.
- K. Other Criteria. Any other criteria deemed appropriate by MWBED.

This list is not intended to be exclusive or exhaustive. The bidder may also submit documentation of other types of efforts that they have taken which reflect the quality, quantity and intensity of those efforts.

When evaluating Waiver Applications, MWBED reserves the right to verify that any information supplied on the Participation Plan and Waiver Application is accurate. By the submittal of a bid, the bidder acknowledges the right of MWBED to ensure compliance with the Participation Program and thereby agrees to provide, upon request, earnest, diligent and prompt cooperation in MWBED's verification process.

In cases where MWBED concludes the bidder's Participation Plan and the Waiver Application is deficient through no fault of the bidder, the bidder may be instructed to submit a modified Participation Plan within five (5) working days from the date of such notice. Failure to submit the modified Participation Plan within the specified period of time, may result in the bid being considered non-responsive and may be rejected.

In cases where MWBED concludes that the Participation Plan and Waiver Application is deficient or in cases where MWBED has determined that the bidder has not cooperated with its efforts to verify the submitted documentation, a bid may be considered non-responsive and may be rejected.

If the established Contract Goals are not achieved but the Waiver Application is granted, the bid will be considered responsive. If the established Contract Goals are not achieved and the Waiver Application is denied, a bid may be considered non-responsive and may be rejected.

Failure to provide the Participation Plan and/or a Waiver Application accounting for the total participation goal set for the project will result in the bid being considered non-responsive and the bid may be rejected.

By submission of a bid, a bidder thereby acknowledges and agrees to be bound by the regulatory process set forth in 25 IAC 5.

A bidder who knowingly or intentionally misrepresents the truth about either the status of a firm that is being proposed as an MBE and WBE or who misrepresents the level of the nature of the amount to be subcontracted to the MBE and WBE may suffer penalties pursuant to Indiana Code 5-16-6.5-5.

A Contractor who knowingly or intentionally misrepresents the truth about his/her status as an MBE and WBE or who misrepresents the level or the nature of the amount subcontracted to his/her firm may suffer penalties pursuant to Indiana Code 35-44-2-1.

V. Compliance

Contractors shall contract with all MBE and WBE firms listed on the Participation Plan. The subcontract or purchase order shall be for an amount that is equal to, or greater than, the total dollar amount listed on the form.

Contractors shall notify MWBED immediately if any firm listed on the Participation Plan refuses to enter into a subcontract or fails to perform according to the requirements of the subcontract.

The Contractor's proposed MBE and WBE Contract Goals will become incorporated into and a requirement of the Contract. Contractors shall not substitute, replace or terminate any MBE and WBE firm without prior written authorization from MWBED and the Owner.

Contractors shall cooperate and participate in compliance reviews as determined necessary by MWBED. Contractors shall provide all necessary documentation to show proof of compliance with the requirements as requested by MWBED.

VI. Non Compliance

A bid governed by this policy that does not meet the participation goals or does not receive an approved waiver will NOT be considered.

After the bid is awarded and if it is determined by MWBED that the Contractor is not in compliance with this Participation Program, MWBED will notify the Contractor within ten (10) days after the initial compliance review or the site visit and identify the deficiencies found and the required corrective action that should be taken to remedy the deficiencies within a specific time period.

If a Contractor is found non-compliant, the Contractor must submit, in writing, a specific commitment, in writing, to correct the deficiencies. The commitment must include the precise action to be taken and the date for completion.

If MWBED determines the Contractor has failed to comply with the provisions of this Participation Program, Contractor's Utilization Statement or 25 IAC 5, IDOA may impose any or all of the following sanctions:

- a. Withholding payment on the Contract until such time that satisfactory corrective measures are made.
- b. Adjustment to payments due or the permanent withholding of retainages of the Contract.
- c. Suspension or termination of the specific Contract in which the deficiency is known to exist. In the event this sanction is employed, the Contractor will be held liable for any consequential damages arising from the suspension or termination of the Contract, including damages caused as a result of the delay or from increased prices incurred in securing the performance of the balance of the work by other Contractors.
- d. Recommendation to the certification board to revoke the contractor's certification status with the Public Works Division of IDOA. This recommendation may result in the suspension or revocation of the contractor's ability to perform on future state contracts for a period no longer than thirty-six (36) months.
- e. Continued non-compliance may be deemed a material breach of the agreement between MWBED and Contractor, whereupon MWBED shall have all the rights and remedies available to it under the Contract or at law.
- f. Suspension, revocation, or denial of the MBE or WBE certification and eligibility to participate in the MBE or WBE program for a period of not more than thirty-six (36) months.

VII. Forms and Attachments

Minority Participation Plan
Good Faith Efforts Worksheet

**STATE OF INDIANA'S
STANDARD CONTRACT FOR PUBLIC WORKS CONSTRUCTION PROJECT
(for projects estimated more than \$150,000)
WORKS PROJECTNUMBER XXXXX
[INSERT] PROJECT DESCRIPTION
[INSERT] INSTITUTION/DEPARTMENT**

THIS IS A PUBLIC WORKS CONSTRUCTION CONTRACT ("Contract"), entered into by and between the Indiana Department of Administration's Public Works Division ("State") and XXXXXXXXXXXX ("Contractor"), executed pursuant to the terms and conditions set forth herein and is governed by Indiana Code 4-13.6, *et seq.*

1. Definitions. The following definition applies throughout this Contract:

For purposes of the State's Public Works Project Number **XXXXXX** ("Project"), the term "Contract Documents" shall mean and include the following: this Contract and the Project Bid Package, which includes the Contractor's Application for Pre-Qualification, the Public Work's Solicitation for Quotation (DAPW 30), Bid Documentation, Pre-Contract Document, General Conditions (DAPW 26), Supplementary Conditions, Instructions to Bidders, Drawings, Specifications, and Addenda issued by the State in connection with the Project and prior to the submission of the Contractor's Proposal.

Subject to Section 39, *Order of Precedence, Incorporation by Reference*, of this Contract, Contract Documents shall also consist of the Contractor's Proposal and Response, as well as any other documentation submitted by it in response to the Project (hereinafter collectively referred to as "Contractor's Proposal").

Additionally, Contract Documents shall include any subsequent amendments, change orders and any written interpretations issued as field orders by the Designer pursuant to General Conditions, Article 1.2 (DAPW 26) and all field orders for minor changes by the Designer pursuant to General Conditions, Article 12.3 (DAPW 26). Change orders and amendments shall be executed in the manner authorized by Section 35, *Merger and Modification*, of this Contract.

When applicable, Contract Documents shall include the Performance Bond and/or the Labor and Materials Payment Bond, as required by IC 4-13.6-7-6 and IC 4-13.6-7-7, and fully described and captured in the General Conditions (DAPW 26).

The Contract Documents are specifically and collectively incorporated herein by reference.

2. Duties of Contractor. The Contractor shall furnish all labor and materials, perform all of the work, and otherwise fulfill all of its obligations in conformance with the Contract Documents. These duties are described and captured in the Contract Documents. The Contractor agrees that not less than twenty percent (20%) of the work, measured in dollar volume, will be performed by its own forces. Any subcontractor employed for any part of this Contract awarded in excess of One Hundred Fifty Thousand Dollars (\$150,000.00) shall be qualified with the State of Indiana's Public Works Division Certification Board and shall have a valid Certificate of Qualification in the prime classification of work for this Contract.

3. Consideration. All payments provided herein are subject to appropriations made and funds allocated as provided by laws of the State of Indiana. The State shall pay the Contractor for performance of this Contract in current funds as follows:

BASE BID: \$XXXXXX.00
ALTERNATE(S):
TOTAL CONTRACT PRICE: \$XXXXXX.00

4. Term. The work to be performed under this Contract shall commence within ten (10) days of the last signatory to this Contract. The work shall be completed within XXX calendar days.

5. Conflict of Interest. As used in this section:

“Immediate family” means the spouse, partner, housemate or the unemancipated children of an individual, as defined by 42 Indiana Administrative Code 1-3-13.

“Interested party,” means:

1. The individual executing this Contract;
2. An individual who has an ownership interest of three percent (3%) or more of the Contractor, if the Contractor is not an individual; or
3. Any member of the immediate family of an individual specified under Subdivision 1 or 2.

“State” means the Indiana Department of Administration.

“State employee” means a state employee, a special state appointee or a state officer, as defined by IC 4-2-6-1(a)(9), (a)(18) and (a)(19), respectively.

- A. The Contractor covenants that it neither has, nor will it have, a direct or indirect financial interest by way of an interested party in any other contract connected or associated with this Contract. The Contractor further represents and warrants that no state employee, who is an interested party of the Contractor as sole proprietor, or who serves as an officer, director, trustee, partner or employee of the Contractor as a legal business entity, participated in any decision or vote of any kind in the award of this Contract. As such and by the execution of this Contract, the Contractor represents and warrants that the result of this Contract does not and will not create a conflict of interest under IC 4-2-6-9 or IC 4-2-6-10.5.
- B. The State may cancel this Contract, without recourse by the Contractor, if an interested party is a state employee and a violation of IC 4-2-6-9 or IC 4-2-6-10.5 has occurred.
- C. The State will not exercise its right of cancellation under Section B above, if the Contractor provides the State an opinion from the State Ethics Commission indicating that the existence of this Contract and the employment by the State of the interested party does not violate any statute or rule relating to ethical conduct of state employees. The State may take action, including cancellation of this Contract, consistent with an opinion of the State Ethics Commission obtained under this Section.
- D. The Contractor has an affirmative obligation under this Contract to disclose to the State when an interested party is or becomes a state employee. The obligation under this section extends only to those facts that the Contractor knows or reasonably should know.

6. Licensing Standards. The Contractor and its employees and subcontractors shall comply with all applicable licensing standards, certification standards, accrediting standards and any other laws, rules or regulations governing services to be provided by the Contractor pursuant to this Contract. The State shall not be required to pay the Contractor for any services performed when the Contractor, its employees or subcontractors are not in compliance with such applicable standards, laws, rules or regulations. If

licensure, certification or accreditation expires or is revoked, or if disciplinary action is taken against the applicable licensure, certification or accreditation, the Contractor shall notify the State immediately and the State, at its option, may immediately terminate this Contract.

7. Escrow Agreement. Contemporaneously with the execution of this Contract, the parties may provide for the escrow of retained portions of payments to the Contractor by entering into a separate Escrow Agreement, pursuant to IC 4-13.6-7, with an escrow agent described in IC 4-13.6-7-2(b). Should the Contractor elect to escrow retainage, the Escrow Agreement will become a part of this contract as if fully contained herein.

8. Contractor's Certification. The Contractor certifies that it has been pre-qualified by the State of Indiana's Public Works Division Certification Board to perform the work and furnish the services required by this Project. The Contractor further certifies that all information and documentation submitted by it in its Application for Prequalification Certification, the Contractor's Proposal and submitted in response to the Project, is true, accurate and complete as of the date of this Contract's effectiveness. The Contractor shall immediately notify the State of any material change to such information. The Contractor shall immediately notify the State if, during the course of performance of this Contract, it or any of its principals are proposed for debarment or ineligibility, or become debarred or declared ineligible, from entering into contracts with the federal government or any department, agency or political subdivision of the State.

9. Contractor Employee Drug Testing. Pursuant to IC 4-13-18, the Contractor shall implement the employee drug testing program submitted as part of its Contractor's Proposal. The State may cancel this Contract if it determines that the Contractor:

- A. Has failed to implement its employee drug testing program during the term of this Contract;
- B. Has failed to provide information regarding implementation of the Contractor's employee drug testing program at the request of the State; or
- C. Has provided to the State false information regarding the Contractor's employee drug testing program.

10. Access to Records. The Contractor and its subcontractors, if any, shall maintain all books, documents, papers, accounting records, and other evidence pertaining to all costs incurred under this Contract. They shall make such materials available at their respective offices at all reasonable times during this Contract, and for three (3) years from the date of final payment under this Contract, for inspection by the State or its authorized designees. Copies shall be furnished at no cost to the State if requested.

11. Assignment; Successors. The Contractor binds its successors and assignees to all the terms and conditions of this Contract. The Contractor shall not assign or subcontract the whole or any part of this Contract without the State's prior written consent. The Contractor may assign its right to receive payments to such third parties as the Contractor may desire without the prior written consent of the State, provided that the Contractor gives written notice (including evidence of such assignment) to the State thirty (30) days in advance of any payment so assigned. The assignment shall cover all unpaid amounts under this Contract and shall not be made to more than one party.

12. Assignment of Antitrust Claims. As part of the consideration for the award of this Contract, the Contractor assigns to the State all right, title and interest in and to any claims the Contractor now has, or

may acquire, under state or federal antitrust laws relating to the products or services which are the subject of this Contract.

13. Audits. The Contractor acknowledges that it may be required to submit to an audit of funds paid through this Contract. Any such audit shall be conducted in accordance with IC §5-11-1, *et seq.*, and audit guidelines specified by the State.

The State considers the Contractor to be a “vendor” for purposes of this Contract. However, if required by applicable provisions of the Office of Management and Budget Circular A-133 (Audits of States, Local Governments, and Non-Profit Organizations), following the expiration of this Contract the Contractor shall arrange for a financial and compliance audit of funds provided by the State pursuant to this Contract. Such audit is to be conducted by an independent public or certified public accountant (or as applicable, the Indiana State Board of Accounts), and performed in accordance with Indiana State Board of Accounts publication entitled “Uniform Compliance Guidelines for Examination of Entities Receiving Financial Assistance from Governmental Sources,” and applicable provisions of the Office of Management and Budget Circulars A-133 (Audits of States, Local Governments, and Non-Profit Organizations). The Contractor is responsible for ensuring that the audit and any management letters are completed and forwarded to the State in accordance with the terms of this Contract. Audits conducted pursuant to this paragraph must be submitted no later than nine (9) months following the close of the Contractor’s fiscal year. The Contractor agrees to provide the Indiana State Board of Accounts and the State an original of all financial and compliance audits. The audit shall be an audit of the actual entity, or distinct portion thereof that is the Contractor, and not of a parent, member, or subsidiary corporation of the Contractor, except to the extent such an expanded audit may be determined by the Indiana State Board of Accounts or the State to be in the best interests of the State. The audit shall include a statement from the Auditor that the Auditor has reviewed this Contract and that the Contractor is not out of compliance with the financial aspects of this Contract.

14. Authority to Bind Contractor. The signatory for the Contractor represents that he/she has been duly authorized to execute this Contract on behalf of the Contractor and has obtained all necessary or applicable approvals to make this Contract fully binding upon the Contractor when his/her signature is affixed, and accepted by the State.

15. Changes in Work. The Contractor shall not commence any additional work or change the scope of the work until authorized in writing by the State. The Contractor shall make no claim for additional compensation in the absence of a prior written approval and amendment executed by all signatories hereto. This Contract may only be amended, supplemented or modified by a written document executed in the same manner as this Contract.

16. Compliance with Laws.

- A. The Contractor shall comply with all applicable federal, state, and local laws, rules, regulations, and ordinances, and all provisions required thereby to be included herein are hereby incorporated by reference. The enactment or modification of any applicable state or federal statute or the promulgation of rules or regulations thereunder after execution of this Contract shall be reviewed by the State and the Contractor to determine whether the provisions of this Contract require formal modification.
- B. The Contractor and its agents shall abide by all ethical requirements that apply to persons who have a business relationship with the State as set forth in IC §4-2-6, *et seq.*, IC §4-2-7, *et seq.*, the regulations promulgated thereunder, and Executive Order 04-08, dated April 27, 2004. If the Contractor is not familiar with these ethical requirements, the

Contractor should refer any questions to the Indiana State Ethics Commission, or visit the Inspector General's website at <http://www.in.gov/ig/>. If the Contractor or its agents violate any applicable ethical standards, the State may, in its sole discretion, terminate this Contract immediately upon notice to the Contractor. In addition, the Contractor may be subject to penalties under IC §§4-2-6, 4-2-7, 35-44-1-3, and under any other applicable laws.

- C. The Contractor certifies by entering into this Contract that neither it nor its principal(s) is presently in arrears in payment of taxes, permit fees or other statutory, regulatory or judicially required payments to the State of Indiana. The Contractor agrees that any payments currently due to the State of Indiana may be withheld from payments due to the Contractor. Additionally, further work or payments may be withheld, delayed, or denied and/or this Contract suspended until the Contractor is current in its payments and has submitted proof of such payment to the State.
- D. The Contractor warrants that it has no current, pending or outstanding criminal, civil, or enforcement actions initiated by the State, and agrees that it will immediately notify the State of any such actions. During the term of such actions, the Contractor agrees that the State may delay, withhold, or deny work under any supplement, amendment, change order or other contractual device issued pursuant to this Contract.
- E. If a valid dispute exists as to the Contractor's liability or guilt in any action initiated by the State or its agencies, and the State decides to delay, withhold, or deny work to the Contractor, the Contractor may request that it be allowed to continue, or receive work, without delay. The Contractor must submit, in writing, a request for review to the Indiana Department of Administration (IDOA) following the procedures for disputes outlined herein. A determination by IDOA shall be binding on the parties. Any payments that the State may delay, withhold, deny, or apply under this section shall not be subject to penalty or interest, except as permitted by IC §5-17-5.
- F. The Contractor warrants that the Contractor and its subcontractors, if any, shall obtain and maintain all required permits, licenses, registrations, and approvals, and shall comply with all health, safety, and environmental statutes, rules, or regulations in the performance of work activities for the State. Failure to do so may be deemed a material breach of this Contract and grounds for immediate termination and denial of further work with the State.
- G. The Contractor affirms that, if it is an entity described in IC Title 23, it is properly registered and owes no outstanding reports to the Indiana Secretary of State.
- H. As required by IC §5-22-3-7:
 - (1) The Contractor and any principals of the Contractor certify that:
 - (A) The Contractor, except for de minimis and nonsystematic violations, has not violated the terms of:
 - (i) IC §24-4.7 [Telephone Solicitation Of Consumers];
 - (ii) IC §24-5-12 [Telephone Solicitations]; or
 - (iii) IC §24-5-14 [Regulation of Automatic Dialing Machines];

in the previous three hundred sixty-five (365) days, even if IC §24-4.7 is preempted by federal law; and

(B) The Contractor will not violate the terms of IC §24-4.7 for the duration of the Contract, even if IC §24-4.7 is preempted by federal law.

(2) The Contractor and any principals of the Contractor certify that an affiliate or principal of the Contractor and any agent acting on behalf of the Contractor or on behalf of an affiliate or principal of the Contractor, except for de minimis and nonsystematic violations,

(A) Has not violated the terms of IC §24-4.7 in the previous three hundred sixty-five (365) days, even if IC §24-4.7 is preempted by federal law; and

(B) Will not violate the terms of IC §24-4.7 for the duration of the Contract, even if IC §24-4.7 is preempted by federal law.

I. As required by IC §5-22-16.5, the Contractor certifies that the Contractor is not engaged in investment activities in Iran. Providing false certification may result in the consequences listed in IC §5-22-16.5-14 including termination of this Contract, denial of future state contracts, as well as an imposition of a civil penalty.

17. Condition of Payment. All services provided by the Contractor under this Contract must be performed to the State's reasonable satisfaction, as determined at the discretion of the undersigned State representative and in accordance with all applicable federal, state, local laws, ordinances, rules and regulations. The State shall not be required to pay for work found to be unsatisfactory, inconsistent with this Contract or performed in violation of and federal, state or local statute, ordinance, rule or regulation.

18. Confidentiality of State Information. The Contractor understands and agrees that data, materials, and information disclosed to the Contractor may contain confidential and protected information. The Contractor covenants that data, material, and information gathered, based upon or disclosed to the Contractor for the purpose of this Contract will not be disclosed to or discussed with third parties without the prior written consent of the State.

The parties acknowledge that the services to be performed by Contractor for the State under this Contract may require or allow access to data, materials, and information containing Social Security numbers maintained by the State in its computer system or other records. In addition to the covenant made above in this section and pursuant to 10 IAC 5-3-1(4), the Contractor and the State agree to comply with the provisions of IC §4-1-10 and IC §4-1-11. If any Social Security number(s) is/are disclosed by Contractor, Contractor agrees to pay the cost of the notice of disclosure of a breach of the security of the system in addition to any other claims and expenses for which it is liable under the terms of this Contract.

19. Continuity of Services.

A. The Contractor recognizes that the service(s) to be performed under this Contract are vital to the State and must be continued without interruption and that, upon Contract expiration, a successor, either the State or another contractor, may continue them. The Contractor agrees to:

1. Furnish phase-in training; and

2. Exercise its best efforts and cooperation to effect an orderly and efficient transition to a successor.
- B. The Contractor shall, upon the State's written notice:
1. Furnish phase-in, phase-out services for up to sixty (60) days after this Contract expires; and
 2. Negotiate in good faith a plan with a successor to determine the nature and extent of phase-in, phase-out services required. The plan shall specify a training program and a date for transferring responsibilities for each division of work described in the plan, and shall be subject to the State's approval. The Contractor shall provide sufficient experienced personnel during the phase-in, phase-out period to ensure that the services called for by this Contract are maintained at the required level of proficiency.
- C. The Contractor shall allow as many personnel as practicable to remain on the job to help the successor maintain the continuity and consistency of the services required by this Contract. The Contractor also shall disclose necessary personnel records and allow the successor to conduct on-site interviews with these employees. If selected employees are agreeable to the change, the Contractor shall release them at a mutually agreeable date and negotiate transfer of their earned fringe benefits to the successor.
- D. The Contractor shall be reimbursed for all reasonable phase-in, phase-out costs (i.e., costs incurred within the agreed period after contract expiration that result from phase-in, phase-out operations).

20. Debarment and Suspension.

- A. The Contractor certifies by entering into this Contract that neither it nor its principals nor any of its subcontractors are presently debarred, suspended, proposed for debarment, declared ineligible or voluntarily excluded from entering into this Contract by any federal agency or by any department, agency or political subdivision of the State of Indiana. The term "principal" for purposes of this Contract means an officer, director, owner, partner, key employee or other person with primary management or supervisory responsibilities, or a person who has a critical influence on or substantive control over the operations of the Contractor.
- B. The Contractor certifies that it has verified the state and federal suspension and debarment status for all subcontractors receiving funds under this Contract and shall be solely responsible for any recoupment, penalties or costs that might arise from use of a suspended or debarred subcontractor. The Contractor shall immediately notify the State if any subcontractor becomes debarred or suspended, and shall, at the State's request, take all steps required by the State to terminate its contractual relationship with the subcontractor for work to be performed under this Contract.

21. Default by State. If the State, sixty (60) days after receipt of written notice, fails to correct or cure any material breach of this Contract, the Contractor may cancel and terminate this Contract and institute measures to collect monies due up to and including the date of termination.

22. Disputes.

- A. Should any disputes arise with respect to this Contract, the Contractor and the State agree to act immediately to resolve such disputes. Time is of the essence in the resolution of disputes.
- B. The Contractor agrees that, the existence of a dispute notwithstanding, it will continue without delay to carry out all of its responsibilities under this Contract that are not affected by the dispute. Should the Contractor fail to continue to perform its responsibilities regarding all non-disputed work, without delay, any additional costs incurred by the State or the Contractor as a result of such failure to proceed shall be borne by the Contractor, and the Contractor shall make no claim against the State for such costs.
- C. If a party to the Contract is not satisfied with the progress toward resolving a dispute, the party must notify in writing the other party of this dissatisfaction. Upon written notice, the parties have ten (10) working days, unless the parties mutually agree to extend this period, following the notification to resolve the dispute. If the dispute is not resolved within ten (10) working days, a dissatisfied party shall submit the dispute in writing according to the following procedure:

The parties agree to resolve such matters through submission in writing of their dispute to the Commissioner of the Indiana Department of Administration. The Commissioner shall reduce a decision to writing and mail or otherwise furnish a copy thereof to the Contractor and the State within ten (10) working days after presentation of such dispute for action. The presentation may include a period of negotiations, clarifications, and mediation sessions and will not terminate until the Commissioner or one of the parties concludes that the presentation period is over. The Commissioner's decision shall be final and conclusive administrative decision unless either party mails or otherwise furnishes to the Commissioner, within ten (10) working days after receipt of the Commissioner's decision, a written appeal. Within ten (10) working days of receipt by the Commissioner of a written request for appeal, the decision may be reconsidered. If no reconsideration is provided within ten (10) working days, the parties may mutually agree to submit the dispute to arbitration or mediation for a determination. If a party is not satisfied with the Commissioner's ultimate decision, the dissatisfied party may submit the dispute to an Indiana court of competent jurisdiction.

- D. The State may withhold payments on disputed items pending resolution of the dispute. The unintentional nonpayment by the State to the Contractor of one or more invoices not in dispute in accordance with the terms of this Contract will not be cause for the Contractor to terminate this Contract, and the Contractor may bring suit to collect these amounts without following the disputes procedure contained herein.

23. Drug-Free Workplace Certification. As required by Executive Order No. 90-5 dated April 12, 1990, issued by the Governor of Indiana, the Contractor hereby covenants and agrees to make a good faith effort to provide and maintain a drug-free workplace. The Contractor will give written notice to the State within ten (10) days after receiving actual notice that the Contractor, or an employee of the

Contractor in the State of Indiana, has been convicted of a criminal drug violation occurring in the workplace. False certification or violation of this certification may result in sanctions including, but not limited to, suspension of contract payments, termination of this Contract and/or debarment of contracting opportunities with the State for up to three (3) years.

In addition to the provisions of the above paragraph, if the total amount set forth in this Contract is in excess of \$25,000.00, the Contractor certifies and agrees that it will provide a drug-free workplace by:

- A. Publishing and providing to all of its employees a statement notifying them that the unlawful manufacture, distribution, dispensing, possession or use of a controlled substance is prohibited in the Contractor's workplace, and specifying the actions that will be taken against employees for violations of such prohibition;
- B. Establishing a drug-free awareness program to inform its employees of (1) the dangers of drug abuse in the workplace; (2) the Contractor's policy of maintaining a drug-free workplace; (3) any available drug counseling, rehabilitation and employee assistance programs; and (4) the penalties that may be imposed upon an employee for drug abuse violations occurring in the workplace;
- C. Notifying all employees in the statement required by subparagraph (A) above that as a condition of continued employment, the employee will (1) abide by the terms of the statement; and (2) notify the Contractor of any criminal drug statute conviction for a violation occurring in the workplace no later than five (5) days after such conviction;
- D. Notifying the State in writing within ten (10) days after receiving notice from an employee under subdivision (C)(2) above, or otherwise receiving actual notice of such conviction;
- E. Within thirty (30) days after receiving notice under subdivision (C)(2) above of a conviction, imposing the following sanctions or remedial measures on any employee who is convicted of drug abuse violations occurring in the workplace: (1) taking appropriate personnel action against the employee, up to and including termination; or (2) requiring such employee to satisfactorily participate in a drug abuse assistance or rehabilitation program approved for such purposes by a federal, state or local health, law enforcement, or other appropriate agency; and
- F. Making a good faith effort to maintain a drug-free workplace through the implementation of subparagraphs (A) through (E) above.

24. Employment Eligibility Verification. As required by IC §22-5-1.7, the Contractor swears or affirms under the penalties of perjury that:

- A. The Contractor does not knowingly employ an unauthorized alien.
- B. The Contractor shall enroll in and verify the work eligibility status of all his/her/its newly hired employees through the E-Verify program as defined in IC §22-5-1.7-3. The Contractor is not required to participate should the E-Verify program cease to exist. Additionally, the Contractor is not required to participate if the Contractor is self-employed and does not employ any employees.

- C. The Contractor shall not knowingly employ or contract with an unauthorized alien. The Contractor shall not retain an employee or contract with a person that the Contractor subsequently learns is an unauthorized alien.
- D. The Contractor shall require his/her/its subcontractors who perform work under this Contract to certify to the Contractor that the subcontractor does not knowingly employ or contract with an unauthorized alien and that the subcontractor has enrolled and is participating in the E-Verify program. The Contractor agrees to maintain this certification throughout the duration of the term of a contract with a subcontractor.

The State may terminate for default if the Contractor fails to cure a breach of this provision no later than thirty (30) days after being notified by the State.

25. Employment Option. If the State determines that it would be in the State's best interest to hire an employee of the Contractor, the Contractor will release the selected employee from any non-competition agreements that may be in effect. This release will be at no cost to the State or the employee.

26. Force Majeure. In the event that either party is unable to perform any of its obligations under this Contract or to enjoy any of its benefits because of natural disaster or decrees of governmental bodies not the fault of the affected party (hereinafter referred to as a "Force Majeure Event"), the party who has been so affected shall immediately give notice to the other party and shall do everything possible to resume performance. Upon receipt of such notice, all obligations under this Contract shall be immediately suspended. If the period of nonperformance exceeds thirty (30) days from the receipt of notice of the Force Majeure Event, the party whose ability to perform has not been so affected may, by giving written notice, terminate this Contract.

27. Funding Cancellation. When the Director of the State Budget Agency makes a written determination that funds are not appropriated or otherwise available to support continuation of performance of this Contract, this Contract shall be canceled. A determination by the Director of State Budget Agency that funds are not appropriated or otherwise available to support continuation of performance shall be final and conclusive.

28. Governing Law. This Contract shall be governed, construed, and enforced in accordance with the laws of the State of Indiana, without regard to its conflict of laws rules. Suit, if any, must be brought in the State of Indiana.

29. HIPAA Compliance. If this Contract involves services, activities or products subject to the Health Insurance Portability and Accountability Act of 1996 (HIPAA), the Contractor covenants that it will appropriately safeguard Protected Health Information (defined in 45 CFR 160.103), and agrees that it is subject to, and shall comply with, the provisions of 45 CFR 164 Subpart E regarding use and disclosure of Protected Health Information.

30. Indemnification. The Contractor agrees to indemnify, defend, and hold harmless the State, its agents, officials, and employees from all claims and suits including court costs, attorney's fees, and other expenses caused by any act or omission of the Contractor and/or its subcontractors, if any, in the performance of this Contract. The State shall not provide such indemnification to the Contractor.

31. Independent Contractor; Workers' Compensation Insurance. The Contractor is performing as an independent entity under this Contract. No part of this Contract shall be construed to represent the creation of an employment, agency, partnership or joint venture agreement between the parties. Neither party will assume liability for any injury (including death) to any persons, or damage to any property,

arising out of the acts or omissions of the agents, employees or subcontractors of the other party. The Contractor shall provide all necessary unemployment and workers' compensation insurance for the Contractor's employees, and shall provide the State with a Certificate of Insurance evidencing such coverage prior to starting work under this Contract.

32. Information Technology Enterprise Architecture Requirements. If the Contractor provides any information technology related products or services to the State, the Contractor shall comply with all IOT standards, policies and guidelines, which are online at <http://iot.in.gov/architecture/>. The Contractor specifically agrees that all hardware, software and services provided to or purchased by the State shall be compatible with the principles and goals contained in the electronic and information technology accessibility standards adopted under Section 508 of the Federal Rehabilitation Act of 1973 (29 U.S.C. 794d) and IC §4-13.1-3. Any deviation from these architecture requirements must be approved in writing by IOT in advance. The State may terminate this Contract for default if the Contractor fails to cure a breach of this provision within a reasonable time.

33. Insurance

A. The Contractor and their subcontractors (if any) shall secure and keep in force during the term of this Contract the following insurance coverages (if applicable) covering the Contractor for any and all claims of any nature which may in any manner arise out of or result from Contractor's performance under this Contract:

1. Commercial general liability, including contractual coverage, and products or completed operations coverage (if applicable), with minimum liability limits not less than \$700,000 per person and \$5,000,000 per occurrence unless additional coverage is required by the State. The State is to be named as an additional insured on a primary, non-contributory basis for any liability arising directly or indirectly under or in connection with this Contract.
2. Automobile liability for owned, non-owned and hired autos with minimum liability limits of \$700,000 per person and \$5,000,000 per occurrence. The State is to be named as an additional insured on a primary, non-contributory basis.
3. The Contractor shall secure the appropriate Surety or Fidelity Bond(s) as required by the state department served or by applicable statute.
4. The Contractor shall provide proof of such insurance coverage by tendering to the undersigned State representative a certificate of insurance prior to the commencement of this Contract and proof of workers' compensation coverage meeting all statutory requirements of IC §22-3-2. In addition, proof of an "all states endorsement" covering claims occurring outside the State is required if any of the services provided under this Contract involve work outside of Indiana.

B. The Contractor's insurance coverage must meet the following additional requirements:

1. The insurer must have a certificate of authority or other appropriate authorization to operate in the state in which the policy was issued.
2. Any deductible or self-insured retention amount or other similar obligation under the insurance policies shall be the sole obligation of the Contractor.

3. The State will be defended, indemnified and held harmless to the full extent of any coverage actually secured by the Contractor in excess of the minimum requirements set forth above. The duty to indemnify the State under this Contract shall not be limited by the insurance required in this Contract.
 4. The insurance required in this Contract, through a policy or endorsement(s), shall include a provision that the policy and endorsements may not be canceled or modified without thirty (30) days' prior written notice to the undersigned State agency.
 5. The Contractor waives and agrees to require their insurer to waive their rights of subrogation against the State of Indiana.
- C. Failure to provide insurance as required in this Contract may be deemed a material breach of contract entitling the State to immediately terminate this Contract. The Contractor shall furnish a certificate of insurance and all endorsements to the State before the commencement of this Contract.

34. Key Person(s).

- A. If both parties have designated that certain individual(s) are essential to the services offered, the parties agree that should such individual(s) leave their employment during the term of this Contract for whatever reason, the State shall have the right to terminate this Contract upon thirty (30) days' prior written notice.
- B. In the event that the Contractor is an individual, that individual shall be considered a key person and, as such, essential to this Contract. Substitution of another for the Contractor shall not be permitted without express written consent of the State.

Nothing in Sections A and B, above shall be construed to prevent the Contractor from using the services of others to perform tasks ancillary to those tasks which directly require the expertise of the key person. Examples of such ancillary tasks include secretarial, clerical, and common labor duties. The Contractor shall, at all times, remain responsible for the performance of all necessary tasks, whether performed by a key person or others.

Key person(s) to this Contract is/are: N/A

35. Merger & Modification. This Contract constitutes the entire agreement between the parties. No understandings, agreements, or representations, oral or written, not specified within this Contract will be valid provisions of this Contract. This Contract may not be modified, supplemented, or amended, except by written agreement signed by all necessary parties.

36. Minority and Women's Business Enterprises Compliance. Award of this Contract was based, in part, on the Minority and/or Women's Business Enterprise ("MBE" and/or "WBE") participation plan. The following certified MBE or WBE subcontractors will be participating in this Contract:

<u>MBE/WBE</u>	<u>PHONE</u>	<u>COMPANY NAME</u>	<u>SCOPE OF PRODUCTS and/or SERVICES</u>	<u>UTILIZATION DATE</u>	<u>PERCENT</u>
----------------	--------------	---------------------	--	-------------------------	----------------

Terms for participation are as provided in the Contractor's Proposal to the State's request for participation, which are described and captured in the Contract Documents.

A copy of each subcontractor agreement must be submitted to IDOA's MBE/WBE Division within thirty (30) days of the effective date of this Contract. Failure to provide a copy of any subcontractor agreement will be deemed a violation of the rules governing MBE/WBE procurement, and may result in sanctions allowable under 25 IAC 5-7-8. Failure to provide any subcontractor agreement may also be considered a material breach of this Contract. The Contractor must obtain approval from IDOA's MBE/WBE Division before changing the participation plan submitted in connection with this Contract.

The Contractor shall report payments made to MBE/WBE Division subcontractors under this Contract on a monthly basis. Monthly reports shall be made using the online audit tool, commonly referred to as "Pay Audit." MBE/WBE Division subcontractor payments shall also be reported to the Division as reasonably requested and in a format to be determined by Division.

37. Nondiscrimination. Pursuant to the Indiana Civil Rights Law, specifically including IC §22-9-1-10, and in keeping with the purposes of the federal Civil Rights Act of 1964, the Age Discrimination in Employment Act, and the Americans with Disabilities Act, the Contractor covenants that it shall not discriminate against any employee or applicant for employment relating to this Contract with respect to the hire, tenure, terms, conditions or privileges of employment or any matter directly or indirectly related to employment, because of the employee's or applicant's race, color, national origin, religion, sex, age, disability, ancestry, status as a veteran, or any other characteristic protected by federal, state, or local law ("Protected Characteristics"). Contractor certifies compliance with applicable federal laws, regulations, and executive orders prohibiting discrimination based on the Protected Characteristics in the provision of services. Breach of this paragraph may be regarded as a material breach of this Contract, but nothing in this paragraph shall be construed to imply or establish an employment relationship between the State and any applicant or employee of the Contractor or any subcontractor.

The State is a recipient of federal funds, and therefore, where applicable, Contractor and any subcontractors shall comply with requisite affirmative action requirements, including reporting, pursuant to 41 CFR Chapter 60, as amended, and Section 202 of Executive Order 11246.

38. Notice to Parties. Whenever any notice, statement or other communication is required under this Contract, it shall be sent to the following addresses, unless otherwise specifically advised.

- A. Notices to the State shall be sent to: Public Works Divisions, Director
Indiana Department of Administration
402 W Washington St Room W467
Indianapolis, IN 46204
- B. Notices to the Contractor shall be sent to: **[INSERT CONTRACTOR NAME]**
[INSERT CONTRACTOR ADDRESS]
- C. As required by IC 4-13-2-14.8, payments to the Contractor shall be made via electronic funds transfer in accordance with instructions filed by the Contractor with the Indiana Auditor of State.

39. Order of Precedence; Incorporation by Reference. Any inconsistency or ambiguity in this Contract shall be resolved by giving precedence in the following order: (1) this Contract, (2) the Project Bid Package, (3) attachments prepared by the State; (4) Contractor's Proposal; and (5) attachments prepared by the Contractor. All of the foregoing are incorporated fully by reference. All attachments, and all documents referred to in this paragraph are hereby incorporated fully by reference.

40. Ownership of Documents and Materials. All documents, records, programs, data, film, tape, articles, memoranda, and other materials not developed or licensed by the Contractor prior to execution of this Contract, but specifically developed under this Contract shall be considered "work for hire" and the Contractor transfers any ownership claim to the State and all such materials will be the property of the State. Use of these materials, other than related to contract performance by the Contractor, without the prior written consent of the State, is prohibited. During the performance of this Contract, the Contractor shall be responsible for any loss of or damage to these materials developed for or supplied by the State and used to develop or assist in the services provided while the materials are in the possession of the Contractor. Any loss or damage thereto shall be restored at the Contractor's expense. The Contractor shall provide the State full, immediate, and unrestricted access to the work product during the term of this Contract.

41. Payments.

- A. All payments shall be made 35 days in arrears in conformance with State fiscal policies and procedures and, as required by IC §4-13-2-14.8, by electronic funds transfer to the financial institution designated by the Contractor in writing unless a specific waiver has been obtained from the Indiana Auditor of State. No payments will be made in advance of receipt of the goods or services that are the subject of this Contract except as permitted by IC §4-13-2-20.
- B. The State Budget Agency and the Contractor acknowledge that Contractor is being paid in advance for the maintenance of equipment and / or software. Pursuant to IC §4-13-2-20(b)(14), Contractor agrees that if it fails to perform the maintenance required under this Contract, upon receipt of written notice from the State, it shall promptly refund the consideration paid, pro-rated through the date of non-performance.

42. Penalties/Interest/Attorney's Fees. The State will in good faith perform its required obligations hereunder and does not agree to pay any penalties, liquidated damages, interest or attorney's fees, except as permitted by Indiana law, in part, IC §5-17-5, IC §34-54-8, IC §34-13-1 and IC § 34-52-2-3.

Notwithstanding the provisions contained in IC §5-17-5, any liability resulting from the State's failure to make prompt payment shall be based solely on the amount of funding originating from the State and shall not be based on funding from federal or other sources.

43. Progress Reports. The Contractor shall submit progress reports to the State upon request. The report shall be oral, unless the State, upon receipt of the oral report, should deem it necessary to have it in written form. The progress reports shall serve the purpose of assuring the State that work is progressing in line with the schedule, and that completion can be reasonably assured on the scheduled date.

44. Public Record. The Contractor acknowledges that the State will not treat this Contract as containing confidential information, and will post this Contract on its website as required by Executive Order 05-07. Use by the public of the information contained in this Contract shall not be considered an act of the State.

45. Renewal Option. This Contract may be renewed under the same terms and conditions, subject to the approval of the Commissioner of the Department of Administration and the State Budget Director in compliance with IC §5-22-17-4. The term of the renewed contract may not be longer than the term of the original contract.

46. Severability. The invalidity of any section, subsection, clause or provision of this Contract shall not affect the validity of the remaining sections, subsections, clauses or provisions of this Contract.

47. Substantial Performance. This Contract shall be deemed to be substantially performed only when fully performed according to its terms and conditions and any written amendments or supplements.

48. Taxes. The State is exempt from most state and local taxes and many federal taxes. The State will not be responsible for any taxes levied on the Contractor as a result of this Contract.

49. Termination for Convenience. This Contract may be terminated, in whole or in part, by the State, which shall include and is not limited to the Indiana Department of Administration and the State Budget Agency whenever, for any reason, the State determines that such termination is in its best interest. Termination of services shall be effected by delivery to the Contractor of a Termination Notice at least thirty (30) days prior to the termination effective date, specifying the extent to which performance of services under such termination becomes effective. The Contractor shall be compensated for services properly rendered prior to the effective date of termination. The State will not be liable for services performed after the effective date of termination. The Contractor shall be compensated for services herein provided but in no case shall total payment made to the Contractor exceed the original contract price or shall any price increase be allowed on individual line items if canceled only in part prior to the original termination date. For the purposes of this paragraph, the parties stipulate and agree that the Indiana Department of Administration shall be deemed to be a party to this agreement with authority to terminate the same for convenience when such termination is determined by the Commissioner of IDOA to be in the best interests of the State.

50. Termination for Default.

- A. With the provision of thirty (30) days notice to the Contractor, the State may terminate this Contract in whole or in part if the Contractor fails to:
 - 1. Correct or cure any breach of this Contract; the time to correct or cure the breach may be extended beyond thirty (30) days if the State determines progress is being made and the extension is agreed to by the parties;
 - 2. Deliver the supplies or perform the services within the time specified in this Contract or any extension;
 - 3. Make progress so as to endanger performance of this Contract; or
 - 4. Perform any of the other provisions of this Contract.
- B. If the State terminates this Contract in whole or in part, it may acquire, under the terms and in the manner the State considers appropriate, supplies or services similar to those terminated, and the Contractor will be liable to the State for any excess costs for those supplies or services. However, the Contractor shall continue the work not terminated.
- C. The State shall pay the contract price for completed supplies delivered and services accepted. The Contractor and the State shall agree on the amount of payment for manufacturing materials delivered and accepted and for the protection and preservation of the property. Failure to agree will be a dispute under the Disputes clause. The State may withhold from these amounts any sum the State determines to be necessary to protect the State against loss because of outstanding liens or claims of former lien holders.
- D. The rights and remedies of the State in this clause are in addition to any other rights and remedies provided by law or equity or under this Contract.

51. Travel. No expenses for travel will be reimbursed unless specifically permitted under the scope of services or consideration provisions. Expenditures made by the Contractor for travel will be reimbursed at the current rate paid by the State and in accordance with the State Travel Policies and Procedures as specified in the current Financial Management Circular. Out-of-state travel requests must be reviewed by the State for availability of funds and for appropriateness per Circular guidelines.

52. Indiana Veteran's Business Enterprise Compliance. Award of this Contract was based, in part, on the Indiana Veteran's Business Enterprise ("IVBE") participation plan. The following IVBE subcontractors will be participating in this Contract:

VBE	PHONE	COMPANY NAME	SCOPE OF PRODUCTS and/or SERVICES	UTILIZATION	DATE	PERCENT
-----	-------	--------------	-----------------------------------	-------------	------	---------

N/A

A copy of each subcontractor agreement must be submitted to IDOA within thirty (30) days of the effective date of this Contract. Failure to provide any subcontractor agreement may also be considered a material breach of this Contract. The Contractor must obtain approval from IDOA's MBE/WBE Division before changing the participation plan submitted in connection with this Contract.

The Contractor shall report payments made to IVBE subcontractors under this Contract on a monthly basis. Monthly reports shall be made using the online audit tool, commonly referred to as "Pay Audit." IVBE subcontractor payments shall also be reported to IDOA as reasonably requested and in a format to be determined by IDOA.

53. Waiver of Rights. No right conferred on either party under this Contract shall be deemed waived, and no breach of this Contract excused, unless such waiver is in writing and signed by the party claimed to have waived such right. Neither the State's review, approval or acceptance of, nor payment for, the services required under this Contract shall be construed to operate as a waiver of any rights under this Contract or of any cause of action arising out of the performance of this Contract, and the Contractor shall be and remain liable to the State in accordance with applicable law for all damages to the State caused by the Contractor's negligent performance of any of the services furnished under this Contract.

54. Work Standards. The Contractor shall execute its responsibilities by following and applying at all times the highest professional and technical guidelines and standards. If the State becomes dissatisfied with the work product of or the working relationship with those individuals assigned to work on this Contract, the State may request in writing the replacement of any or all such individuals, and the Contractor shall grant such request.

Non-Collusion and Acceptance

The undersigned attests, subject to the penalties for perjury, that the undersigned is the Contractor, or that the undersigned is the properly authorized representative, agent, member or officer of the Contractor. Further, to the undersigned's knowledge, neither the undersigned nor any other member, employee, representative, agent or officer of the Contractor, directly or indirectly, has entered into or been offered any sum of money or other consideration for the execution of this Contract other than that which appears upon the face hereof.

IN WITNESS WHEREOF, the Contractor and the State have, through their duly authorized representatives, entered into this Contract for Public Works Project Number **XXXXXX**. The parties, having read and understood the foregoing terms of this Contract, do by their respective signatures dated below agree to the terms thereof.

XXXXXXXXXX
[Contractor]

Department of Administration
Public Works Division

By: _____
Printed Name: _____
Title: _____

Date: _____

By: _____
Director, DAPW
For IDOA Commissioner if less than \$1,000,000

Date: _____

Approved by:
Department of Administration

Approved by:
State Budget Agency

By: _____
Jessica Robertson, Commissioner

By: _____
Brian E. Bailey, Director

Date: _____

Date: _____

Approved as to Form and Legality:
*Form approval has been granted by the Office
of the Attorney General pursuant to
IC 4-13-2-14.3(e) on September 10, 2014.
FA 14-56*

This Instrument was prepared by: **INSERT NAME** on **XX/XX/XXXX**

Legal counsel: _____ (initials)

PROJECT MANUAL
SPECIFICATIONS
DRAWINGS

**KITCHEN ADDITION TO DINING HALL
O'BANNON WOODS STATE
PARK GROUP CAMP**

7234 OLD FOREST ROAD SW
CORYDON, IN 47112



Owner:

**Indiana Department of Natural Resources
Division of Parks and Reservoirs**
Indiana Government Center South
402 W. Washington Street, Rm. W298
Indianapolis, IN 46204

Designed and Prepared By:

**Indiana Department of Natural Resources
Division of Engineering**

JUNE 13, 2015

**Kitchen Addition to Dining Hall at Group Camp
O'Bannon Woods State Park**

7234 Old Forest Road SW
Corydon, IN 47112

A. PLAN SHEET INDEX

- G-1 General Information, Vicinity Map/ Title Sheet/Index
- C-1 Site Plan
- C-2 Grading and Details

- A-1 Floor Plan
- A-2 Roof Plan/Existing Conditions-Demo
- A-3 Building Elevations
- A-4 Building Sections
- A-5 Wall Sections
- A-6 Details
- A-7 Not Used
- A-8 Door Details/Door Frames

- M-1 Mechanical Floor Plan, Schedule & Details
- M-2 Mechanical Building Sections
- P-1 Plumbing H&C Water Plan, Schedule & Details
- P-2 Plumbing Sanitary Sewer Plan, Schedule and Details

- ES-1 Electrical Site Plan, Riser Diagrams and Panels
- E-1 Electrical Lighting Plan, Panel, Schedule & Symbols
- E-2 Electrical Receipts, Panel, Schedule & Symbols

- KE-1 Kitchen Equipment Plan and Information Sheet

B. SPECIFICATIONS INDEX

Div 01	011000	Summary of Work/Base Bid/Alternates	4 Pages
Div 03	033000	Cast-in-Place Concrete	4 Pages
Div 04	042200	Concrete Unit Masonry	6 Pages
Div 07	079200	Joint Sealants	6 Pages
Div 08	081110	Standard Steel Doors and Frames	4 Pages
	085200	Vinyl Clad Wood Windows	7 Pages
	087100	Door Hardware	4 Pages
Div 32	329200	Seeding	4 Pages

SECTION 011000 – SUMMARY OF WORK

PART 1 - GENERAL

1.1 DESCRIPTION:

1.2 This project consists of furnishing all labor, materials, equipment, services and all other related items necessary to complete the following work:

1.3 BASE BID

A. This project consists of furnishing all labor, materials, equipment, services and all other related items necessary to complete the following work:

1. Provide Labor and Materials to construct a 1900 SF Concrete Block shell Addition as indicated on drawings with Wood Truss Roof Structure (pre-engineered) to existing Dining hall shell (Stick Frame). Provide Blocking in wall behind future grab bars.
2. Provide Labor and Materials to stub up all supply piping.

1.4 SITE:

1. Project Title: O'Bannon Woods Group Camp Kitchen/Dining Hall
2. Project Location 7234 Old Forest Road SW; Corydon, IN 47112

1.4 ALTERNATES:

1. Furnish & Install 6" Wood Stud Interior walls as shown on drawings 16" o.c. sheathed with 5/8" type X gyp. board and adhered FRP (white pebbled) Joints should be smooth (sani-clean).

Furnish and Install 5/8" type x gyp board on ceiling. Finish with level 5 finish.
Furnish and Install 6" Quarry Tile Floor with base and transition strips where shown in A-1.

2. Provide Labor and Materials to install (fully functional) one accessible toilet, grab bars (36", 42" and vertical 18") and one Lavatory in Rm 102, hand sinks, and service sink.

3. Provide Labor and Materials to install phenolic toilet partitions in Men's and Women's restroom, 2 toilets, 1 urinal, 1 lavatory, plus associated grab bars (36", 42", and vertical 18").
4. Provide Labor and Materials to prep. and paint interior block walls, trim and doors on interior. Finish coat will be white gloss paint(cleanable).
5. Provide Labor and Materials to install fully functional HVAC equipment with electrical power.
6. Provide Labor and Materials to install completely electrical service with copper conductors to and including new electrical panels with main breaker and breakers feeding the subpanels.
7. Provide Labor and Materials to install electrical lighting fixtures, receptacles, junction boxes, switches, etc. to complete the electrical service for the building including the hand dryers.
8. Provide Labor and Materials for Site work shown on Civil drawing sheets.

1.5 SALES TAX:

- A. No sales tax shall be charged on the bid price for this project

1.6 COMPLETION OF WORK:

- A. All work required by the contract documents shall be completed within 90 days after the date of the contract.

1.7 SUBSTITUTIONS:

- A. Products specified are known to meet design intent. Anyone desiring to substitute products shall submit a written request, accompanied by all necessary information, at least 10 days prior to the bid date. If the designer determines that the proposed substitution is acceptable, all prospective bidders will be so informed by letter.

1.8 CODE REQUIREMENTS AND MANUFACTURERS INSTRUCTIONS:

- A. In case of conflicts between State and Local codes and regulations, State Codes and Regulations shall prevail.
- B. If the contractor observes that any of the Contract Documents are at variance with the printed installation instructions of the manufacturer in any respect, the Contractor shall notify the Designer in writing.

- C. If the contractor performs any work contrary to such State Building Rules and regulations, Ordinances or manufacturers printed instructions without notice to the designer, contractor shall bear the cost arising from such non-conformance.

1.9 NOTIFICATION

- A. At the time of preconstruction meeting the Contractor shall notify the division of Engineering, Department of Natural Resources, and the Division of State Parks and Reservoirs, Department of Natural Resources on the date on which he shall begin work on the above project. The work shall commence within 10 days of the preconstruction date. Prior notification may be by mail or telephone; address and telephone as follows:

1. DNR Division of Engineering: Dewey Dufour
Telephone: (317)232-4149
Fax(317)233-1205
402 W. Washington Street; Room W299
Indianapolis, IN 46204
2. DNR Division of Parks and Reservoirs: Bob Sawtelle
Telephone: (317)232-4149
Fax (317)233-1205
402 W. Washington St. Room W299
Indianapolis, IN 46204

1.10 PRE-SERVICE/PRECONSTRUCTION MEETING

- A. The contractor shall attend a pre-service/pre-construction meeting with the Designer and Owner Representative at the work site. The date for this meeting will be scheduled by the designer within 10 days after the contract is finalized.

1.11 WORKING HOURS:

- A. Contractor shall perform all construction activity on Monday through Friday, excluding all state holidays, between the hours of 7:00 AM and 5:00 PM, unless previous arrangement are made and approved with the Property. All work performed at other times shall be only by approval from the owner, confirmed in writing, and shall not constitute a change in the contract amount.
- B. Contractor shall plan all material deliveries during normal working hours, shall be responsible for receiving all deliveries, and shall properly protect all delivered materials while being stored on the property. The State of Indiana Personnel will **NOT SIGN FOR OR RECEIVE DELIVERIES NOR BE RESPONSIBLE FOR STORED MATERIALS.**

1.11 SITE CONDITIONS:

- A. Preliminary to the bidding, it shall be the responsibility of each bidder to visit the site of the proposed work. Contractor shall be thoroughly familiar with the nature and location of the

work, the kind of equipment needed to perform the work and seasonal/weather conditions likely exposed to for the duration of the work and the schedule to complete.

1.13 SAFETY

- A. Contractor shall be required to comply with the provisions of CFR 1910 and/or 1923 OSHA or IOSHA regulations as may be applicable to this project and obtain all permits that may be required for compliance.
- B. Contractor shall understand that the Property, DNR Engineering, nor the State of Indiana does not bear any responsibility for the cost of injuries to Contractor and Subcontractor, or their employees injured during the course of the contract. Contractor shall be responsible for the transportation of injured employees needing medical or other attention.

PART 2-PRODUCTS

2.1 QUALITY

- A. Provide new products specified in Specifications.
- B. Provide all anchorage and accessory items recommended by the product manufacturer for the conditions of installation, and as necessary for a properly operating installation.

PART 3- EXECUTION

3.1 WORKMANSHIP AND PROCEDURES

- A. Comply with industry standards; except when manufacturers recommendations/requirements, drawings, or specifications indicate/require more rigid or additional standards.
- B. Utilize qualified workers to produced required workmanship.
- C. Anchor products with devices designed and sized to withstand stresses, forces, shears, loading impacts, vibrations, and racking. Anchorage shall comply with manufacturers recommendations or, where not recommended, in compliance with industry/referenced standards requirements for the conditions of installation.
- D. Clean work areas and remove debris daily; maintain debris in containers until removed from site and legally disposed of in an Indiana licensed landfill, or recycled.

END OF SECTION 011000

SECTION 03301 - CAST-IN-PLACE CONCRETE

PART 1 - GENERAL

1.1 SUMMARY

A. This Section specifies cast-in-place concrete, including reinforcement, concrete materials, mix design, placement procedures, and finishes.

1.2 SUBMITTALS

A. Design Mixes: For each concrete mix.

1.3 QUALITY ASSURANCE

A. Installer Qualifications: An experienced installer who has completed concrete work similar to that indicated for this Project, with a record of successful in-service performance.

B. Manufacturer Qualifications: A firm experienced in manufacturing ready-mixed concrete products complying with ASTM C 94 requirements for production facilities and equipment.

C. Comply with ACI 301, "Specification for Structural Concrete," including the following:

1. General requirements, including quality assurance, and protection of in-place concrete.
2. Formwork and form accessories.
3. Steel reinforcement and supports.
4. Concrete mixtures.
5. Handling, placing, and constructing concrete.

PART 2 - PRODUCTS

2.1 FORMWORK

A. Furnish formwork and form accessories according to ACI 301.

2.2 STEEL REINFORCEMENT

A. Reinforcing Bars: ASTM A 615/A 615M, deformed; provide continuously at indicated locations.

2.3 MATERIALS

A. Portland Cement: ASTM C 150, Types I or II.

B. Air-entraining Admixture: ASTM C-260

C. Fine Aggregate

1. ASTM C-33 or INDOT 903.02 Class A.
2. Natural sand composed of clean, sound, hard, durable particles.
3. Graded per INDOT 903.01(g) size #23.

D. Coarse Aggregate

1. ASTM C-33 or INDOT 903.02 Class A.
2. Crushed limestone, crushed dolomite, crushed gravel, or uncrushed gravel.
3. 1 inch maximum aggregate size graded per INDOT 903.02 (e) size #8.
4. 12 inch maximum aggregate size graded per INDOT 903.02 (e) size #5.

E. Admixtures:

1. ASTM C-494 or ASTM C-1017

F. Mixing Water: Clean, potable water free of oils, acids, vegetable matter, alkalies, and other harmful impurities

G. Expansion Joint Filler:

1. Foam or sponge fillers:
 - a. Pre-molded, resilient, compressible, non-extruding and non-staining.
 - b. Polyethylene, polyurethane, neoprene, or polyvinyl chloride.
 - c. Closed-cell construction with 25% compressibility at 15 psi distributed pressure.
 - d. Compatible with joint sealant.
2. Cane Fiber Filler:
 - a. Pre-molded board product.
 - b. Asphalt impregnated.
 - c. ASTM D-1751.
 - d. Non-extruding.
3. Cork Filler:
 - a. ASTM D-1752.
 - b. Manufactured from granulated cork particles bonded in resin.
 - c. Non-extruding.
 - d. Compatible with joint sealant.

H. Joint Sealant:

1. One part, neutral cure, low modulus silicone.
2. ASTM C-920 type S, NS, Class 25.
3. Compatible with concrete and limestone substrates without primer.
4. Complies with Federal Specification TT-S-00227E, Type 1, Class A, + 50%, -50% movement, minimum 15 shore A hardness.
5. Color shall be gray-limestone tint.

I. Concrete Curing Compound:

1. Interior Concrete: ASTM C-309 Type 1, clear or translucent.
2. Exterior Concrete: ASTM C-309 Type 1, clear or translucent.

J. Vapor Barrier:

1. 6 mil (0.006 inch) polyethylene sheeting.
2. All punctures and holes shall be covered by additional sheets with at least 12" overlap on all edges.

K. Fibers:

1. 100% virgin polypropylene, polyester or nylon fibers.

2. Collated and fibrillated fiber bundles.
3. 3/4" inch in length.
4. Polyester fibers shall be coated to not react with cement.

2.4 CONCRETE MIX:

- A. Concrete shall be batched and delivered in accordance with ASTM C-94 and ACI-318 chapter 4 except as more detailed herein.
- B. Concrete shall be proportioned by a water/cement ratio method based upon requirements for a plastic and workable mix. Maximum water to cement ratio by weight shall equal 0.40 based upon saturated, surface dry aggregates.
- C. Minimum compressive strength at 28 days: 4000 psi.
- D. Permissible slumps are as follows:
1. 4 inches to 7 inches where water reducing or super- plasticizing admixtures are used.
 2. 1 inch to 2 inches where water reducing or super- plasticizing admixture are NOT used.
- E. Minimum cement contents are as follows:
1. 1 inch maximum aggregate size: 475 pounds of cement per cubic yard.
 2. 1/2 inch maximum aggregate size: 425 pounds of cement per cubic yard.
- F. Air Entrainment: 5% to 7% by volume.
- G. Concrete mix shall contain 1.5 pounds of polypropylene fibers, 1 pound of polyester fibers, or 1 pound of nylon fibers per cubic yard of concrete.

2.5 CONCRETE MIXING

- A. Ready-Mixed Concrete: Comply with ASTM C 94 and ASTM C 1116.

PART 3 - EXECUTION

3.1 FORMWORK

- A. Design, construct, erect, shore, brace, and maintain formwork according to ACI 301.

3.2 STEEL REINFORCEMENT

- A. Comply with CRSI's "Manual of Standard Practice" for fabricating, placing, and supporting.

3.3 TIE-IN TO EXISTING FOOTING

- A. Drill 3 holes into existing concrete footing, 12" deep, at each new footing and insert 24" No.5 steel rebar set in epoxy adhesive. Projecting rebar to be imbedded in new footing.

CAST-IN-PLACE CONCRETE

3.4 CONCRETE PLACEMENT

A. Comply with recommendations in ACI 304R for measuring, mixing, transporting, and placing concrete.

3.5 FINISHING UNFORMED SURFACES

A. Screed surfaces with a straightedge and strike off to form a uniform and open-textured surface plane before excess moisture or bleedwater appears on the surface. Do not further disturb surfaces.

3.6 CONCRETE PROTECTION AND CURING

A. General: Protect freshly placed concrete from premature drying and excessive cold or hot temperatures. Apply evaporation retarder to concrete surfaces.

3.7 REPAIRS

A. Remove and replace concrete that does not comply with requirements in this Section.

END OF SECTION 03301

SECTION 042200 - CONCRETE UNIT MASONRY

PART 1 - GENERAL

1.1 SUMMARY

- A. Section Includes:
 - 1. Concrete masonry units (CMU's).
 - 2. Steel reinforcing bars.
 - 3. Masonry-cell insulation.

1.2 QUALITY ASSURANCE

- A. Masonry Standard: Comply with ACI 530.1/ASCE 6/TMS 602 unless modified by requirements in the Contract Documents.

1.3 PROJECT CONDITIONS

- A. Hot-Weather Requirements: Comply with hot-weather construction requirements contained in ACI 530.1/ASCE 6/TMS 602.

PART 2 - PRODUCTS

2.1 MASONRY UNITS, GENERAL

- A. Defective Units: Referenced masonry unit standards may allow a certain percentage of units to contain chips, cracks, or other defects exceeding limits stated in the standard. Do not use units where such defects will be exposed in the completed Work.
- B. Fire-Resistance Ratings: Where indicated, provide units that comply with requirements for fire-resistance ratings indicated as determined by testing according to ASTM E 119, by equivalent masonry thickness, or by other means, as acceptable to authorities having jurisdiction.

2.2 CONCRETE MASONRY UNITS

- A. Shapes: Provide shapes indicated and for lintels, corners, jambs, sashes, movement joints, headers, bonding, and other special conditions.
- B. Integral Water Repellent: Provide units made with liquid polymeric, integral water repellent admixture that does not reduce flexural bond strength.
 - 1. Products: Subject to compliance with requirements, **provide one of the following**

- a. ACM Chemistries, Inc.; RainBloc.
- b. BASF Aktiengesellschaft; Rheopel Plus.
- c. Grace Construction Products, W. R. Grace & Co. - Conn.; Dry-Block.

C. CMUs: ASTM C 90.

1. Unit Compressive Strength: Provide units with minimum average net-area compressive strength of **2150 psi for above grade; 3050 psi for below grade.**
2. Density Classification: **Lightweight (wall) Normal weight (foundation wall)**
 - a. Standard pattern, ground-face finish.[**Match Architect's samples.**]

2.3 MASONRY LINTELS

- A. General: Provide one of the following:
- B. Masonry Lintels: Prefabricated or built-in-place masonry lintels made from bond beam CMUs with reinforcing bars placed as indicated and filled with coarse grout.

2.4 MORTAR AND GROUT MATERIALS

- A. Portland Cement: ASTM C 150, Type I or II, except Type III may be used for cold-weather construction. Provide natural color or white cement as required to produce mortar color indicated.
- B. Hydrated Lime: ASTM C 207, Type S.
- C. Aggregate for Mortar: ASTM C 144.
 1. For joints less than 1/4 inch thick, use aggregate graded with 100 percent passing the No. 16 sieve.
 2. White-Mortar Aggregates: Natural white sand or crushed white stone.
- D. Aggregate for Grout: ASTM C 404.
- E. Water-Repellent Admixture: Liquid water-repellent mortar admixture intended for use with CMUs, containing integral water repellent by same manufacturer.
 1. Products: Subject to compliance with requirements, **provide one of the following**
 - a. ACM Chemistries, Inc.; RainBloc for Mortar.
 - b. BASF Aktiengesellschaft; Rheopel Mortar Admixture.
 - c. Grace Construction Products, W. R. Grace & Co. - Conn.; Dry-Block Mortar Admixture.
- F. Water: Potable.

2.5 REINFORCEMENT

- A. Uncoated Steel Reinforcing Bars: ASTM A 615/A 615M or ASTM A 996/A 996M, Grade 60.
- B. Masonry Joint Reinforcement, General: ASTM A 951/A 951M.
 - 1. Interior Walls: Hot-dip galvanized,
 - 2. Exterior Walls: Hot-dip galvanized steel.
 - 3. Wire Size for Side Rods: **0.148-inch** diameter.
 - 4. Wire Size for Cross Rods: **0.148-inch** diameter.
 - 5. Spacing of Cross Rods, Tabs, and Cross Ties: Not more than 16 inches o.c.
 - 6. Provide in lengths of not less than 10 feet, with prefabricated corner and tee units.

2.6 TIES AND ANCHORS

- A. Materials: Provide ties and anchors specified in this article that are made from materials that comply with the following unless otherwise indicated.
 - 1. Hot-Dip Galvanized, Carbon-Steel Wire: ASTM A 82/A 82M; with ASTM A 153/A 153M, Class B-2 coating.
 - 2. Steel Plates, Shapes, and Bars: ASTM A 36/A 36M.
 - 3. Corrosion Protection: **Hot-dip galvanized to comply with ASTM A 153/A**
- B. Anchor Bolts: **L-shaped** steel bolts complying with ASTM A 307, Grade ; with ASTM A 563 hex nuts and, where indicated, flat washers; hot-dip galvanized to comply with ASTM A 153, Class C; of dimensions indicated.
- C. Single-Wythe CMU Flashing System: System of CMU cell flashing pans and interlocking CMU web covers made from high-density polyethylene incorporating chemical stabilizers that prevent UV degradation. Cell flashing pans have integral weep spouts that are designed to be built into mortar bed joints and weep collected moisture to the exterior of CMU walls and that extend into the cell to prevent clogging with mortar.
 - 1. Products: Subject to compliance with requirements, **provide the following**:
 - a. Sandell's Manufacturing Co. Inc; Blok-Flash.

2.7 MASONRY-CELL INSULATION

- A. Loose-Granular Fill Insulation: Perlite complying with ASTM C 549, Type II (surface treated for water repellency and limited moisture absorption).

PART 3 - EXECUTION

3.1 TOLERANCES

- A. Dimensions and Locations of Elements:

1. For dimensions in cross section or elevation do not vary by more than plus 1/2 inch or minus 1/4 inch.
2. For location of elements in plan do not vary from that indicated by more than plus or minus 1/2 inch
3. For location of elements in elevation do not vary from that indicated by more than plus or minus 1/4 inch in a story height or 1/2 inch total.

B. Lines and Levels:

1. For bed joints and top surfaces of bearing walls do not vary from level by more than 1/4 inch in 10 feet, or 1/2 inch maximum.
2. For conspicuous horizontal lines, such as lintels, sills, parapets, and reveals, do not vary from level by more than 1/8 inch in 10 feet, 1/4 inch in 20 feet or 1/2 inch maximum.
3. For vertical lines and surfaces do not vary from plumb by more than 1/4 inch in 10 feet, 3/8 inch in 20 feet or 1/2 inch maximum.
4. For conspicuous vertical lines, such as external corners, door jambs, reveals, and expansion and control joints, do not vary from plumb by more than 1/8 inch in 10 feet, 1/4 inch in 20 feet or 1/2 inch maximum.
5. For lines and surfaces do not vary from straight by more than 1/4 inch in 10 feet, 3/8 inch in 20 feet, or 1/2 inch maximum.

C. Joints:

1. For bed joints, do not vary from thickness indicated by more than plus or minus 1/8 inch, with a maximum thickness limited to 1/2 inch.
2. For head and collar joints, do not vary from thickness indicated by more than plus 3/8 inch or minus 1/4 inch.
3. For exposed head joints, do not vary from thickness indicated by more than plus or minus 1/8 inch.

3.2 LAYING MASONRY WALLS

- A. Lay out walls in advance for accurate spacing of surface bond patterns with uniform joint thicknesses and for accurate location of openings, movement-type joints, returns, and offsets. Avoid using less-than-half-size units, particularly at corners, jambs, and, where possible, at other locations.
- B. Use full-size units without cutting if possible. If cutting is required to provide a continuous pattern or to fit adjoining construction, cut units with motor-driven saws; provide clean, sharp, unchipped edges. Allow units to dry before laying unless wetting of units is specified. Install cut units with cut surfaces and, where possible, cut edges concealed.
- C. Bond Pattern for Exposed Masonry: Unless otherwise indicated, lay exposed masonry in running bond; do not use units with less than nominal 4-inch horizontal face dimensions at corners or jambs.
- D. Fill space between steel frames and masonry solidly with mortar unless otherwise indicated.
- E. Where built-in items are to be embedded in cores of hollow masonry units, place a layer of metal lath, wire mesh, or plastic mesh in the joint below and rod mortar or grout into core.

- F. Fill cores in hollow CMUs with grout 24 inches under bearing plates, beams, lintels, posts, and similar items unless otherwise indicated.

3.3 MORTAR BEDDING AND JOINTING

- A. Lay hollow CMUs as follows:
 - 1. With face shells fully bedded in mortar and with head joints of depth equal to bed joints.
 - 2. With webs fully bedded in mortar in all courses of piers, columns, and pilasters.
 - 3. With webs fully bedded in mortar in grouted masonry, including starting course on footings.
 - 4. With entire units, including areas under cells, fully bedded in mortar at starting course on footings where cells are not grouted.
- B. Lay solid masonry units with completely filled bed and head joints; butter ends with sufficient mortar to fill head joints and shove into place. Do not deeply furrow bed joints or slush head joints.
- C. Tool exposed joints slightly concave when thumbprint hard, using a jointer larger than joint thickness unless otherwise indicated.
- D. Cut joints flush for masonry walls to receive plaster or other direct-applied finishes (other than paint) unless otherwise indicated.

3.4 MASONRY-CELL INSULATION

- A. Pour granular insulation into cavities to fill void spaces. Maintain inspection ports to show presence of insulation at extremities of each pour area. Close the ports after filling has been confirmed.

3.5 MASONRY JOINT REINFORCEMENT

- A. General: Install entire length of longitudinal side rods in mortar with a minimum cover of 5/8 inch on exterior side of walls, 1/2 inch elsewhere. Lap reinforcement a minimum of 6 inches.
 - 1. Space reinforcement not more than 16 inches o. c.
 - 2. Space reinforcement not more than 8 inches o. c. in foundation walls and parapet walls.
 - 3. Provide reinforcement not more than 8 inches above and below wall openings and extending 12 inches openings **in addition to continuous reinforcement.**
- B. Interrupt joint reinforcement at control and expansion joints unless otherwise indicated.
- C. Provide continuity at wall intersections by using prefabricated T-shaped units.
- D. Provide continuity at corners by using prefabricated L-shaped units.

3.6 FLASHING

- A. General: Install embedded flashing in masonry at lintels, ledges, other obstructions to downward flow of water in wall, and where indicated.
- B. Install single-wythe CMU flashing system in bed joints of CMU walls where indicated to comply with manufacturer's written instructions. Install CMU cell pans with upturned edges located below face shells and webs of CMUs above and with weep spouts aligned with face of wall. Install CMU web covers so that they cover upturned edges of CMU cell pans at CMU webs and extend from face shell to face shell.

3.7 REINFORCED UNIT MASONRY INSTALLATION

- A. Placing Reinforcement: Comply with requirements in ACI 530.1/ASCE 6/TMS 602.
- B. Grouting: Do not place grout until entire height of masonry to be grouted has attained enough strength to resist grout pressure.
 - 1. Comply with requirements in ACI 530.1/ASCE 6/TMS 602 for cleanouts and for grout placement, including minimum grout space and maximum pour height.
 - 2. Limit height of vertical grout pours to not more than **60 inches**.

3.8 MASONRY WASTE DISPOSAL

- A. Excess Masonry Waste: Remove excess clean masonry waste that cannot be used as fill, and other masonry waste, and legally dispose of off Owner's property.

END OF SECTION 042200

SECTION 07920 - JOINT SEALANTS

PART 1 - GENERAL

1.1 SUMMARY

A. This Section includes joint sealants for the following applications, including those specified by reference to this Section:

1. Exterior joints in vertical surfaces and horizontal nontraffic surfaces.
2. Exterior joints in horizontal traffic surfaces.
3. Interior joints in vertical surfaces and horizontal nontraffic surfaces.
4. Interior joints in horizontal traffic surfaces.

1.2 PERFORMANCE REQUIREMENTS

A. Provide elastomeric joint sealants that establish and maintain watertight and airtight continuous joint seals without staining or deteriorating joint substrates.

1.3 QUALITY ASSURANCE

A. Source Limitations: Obtain each type of joint sealant through one source from a single manufacturer.

1.4 WARRANTY

A. Special Installer's Warranty: Installer's standard form in which Installer agrees to repair or replace elastomeric joint sealants that do not comply with performance and other requirements specified in this Section within specified warranty period.

1. Warranty Period: Two years from date of Substantial Completion.

B. Special Manufacturer's Warranty: Manufacturer's standard form in which elastomeric sealant manufacturer agrees to furnish elastomeric joint sealants to repair or replace those that do not comply with performance and other requirements specified in this Section within specified warranty period.

1. Warranty Period: five years from date of Substantial Completion.

PART 2 - PRODUCTS

2.1 MANUFACTURERS

- A. Available Products: Subject to compliance with requirements, products that may be incorporated into the Work include, but are not limited to, products listed in other Part 2 articles.

2.2 MATERIALS, GENERAL

- A. Compatibility: Provide joint sealants, backings, and other related materials that are compatible with one another and with joint substrates under conditions of service and application, as demonstrated by sealant manufacturer, based on testing and field experience.
- B. Colors of Exposed Joint Sealants: As selected by Architect from manufacturer's full range.

2.3 ELASTOMERIC JOINT SEALANTS

- A. Elastomeric Sealants: Comply with ASTM C 920 and other requirements indicated for each liquid-applied chemically curing sealant specified, including those referencing ASTM C 920 classifications for type, grade, class, and uses related to exposure and joint substrates.
- B. Stain-Test-Response Characteristics: Where elastomeric sealants are specified to be nonstaining to porous substrates, provide products that have undergone testing according to ASTM C 1248 and have not stained porous joint substrates indicated for Project.
- C. Single-Component Neutral-Curing Silicone Sealant:

1. Available Products:
 - a. Dow Corning Corporation; 790.
 - b. GE Silicones; SilPruf LM SCS2700.
 - c. Tremco; Spectrem 1 (Basic).
 - d. GE Silicones; SilPruf SCS2000.
 - e. Pecora Corporation; 864.
 - f. Pecora Corporation; 890.
 - g. Polymeric Systems Inc.; PSI-641.
 - h. Sonneborn, Division of ChemRex Inc.; Omniseal.
 - i. Tremco; Spectrem 3.
2. Type and Grade: S (single component) and NS (nonsag).
3. Class: 50 100/50.
4. Use Related to Exposure: NT (nontraffic).
5. Uses Related to Joint Substrates: M, G, A, and, as applicable to joint substrates indicated, O.
6. Stain-Test-Response Characteristics: Nonstaining to porous substrates per ASTM C 1248.

- D. Single-Component Mildew-Resistant Neutral-Curing Silicone Sealant :

1. Available Products:
 - a. Pecora Corporation; 898.
 - b. Tremco; Tremsil 600 White.
2. Type and Grade: S (single component) and NS (nonsag).
3. Class: 25.
4. Use Related to Exposure: NT (nontraffic).
5. Uses Related to Joint Substrates: [M,]G, A, and, as applicable to joint substrates indicated, O.

E. Single-Component Nonsag Urethane Sealant:

1. Available Products:
 - a. Sika Corporation, Inc.; Sikaflex - 1a.
 - b. Sonneborn, Division of ChemRex Inc.; Ultra.
 - c. Sonneborn, Division of ChemRex Inc.; NP 1.
 - d. Tremco; Vulkem 116.
2. Type and Grade: S (single component) and NS (nonsag).
3. Class: 25.
4. Uses Related to Exposure: T (traffic).
5. Uses Related to Joint Substrates: M, A, and, as applicable to joint substrates indicated, O.

2.4 LATEX JOINT SEALANTS

A. Latex Sealant: Comply with ASTM C 834, Type O P, Grade 18.

B. Available Products:

1. Bostik Findley; Chem-Calk 600.
2. Pecora Corporation; AC-20+.
3. Schnee-Morehead, Inc.; SM 8200.
4. Sonneborn, Division of ChemRex Inc.; Sonolac.
5. Tremco; Tremflex 834.

2.5 JOINT-SEALANT BACKING

A. General: Provide sealant backings of material and type that are nonstaining; are compatible with joint substrates, sealants, primers, and other joint fillers; and are approved for applications indicated by sealant manufacturer based on field experience and laboratory testing.

B. Cylindrical Sealant Backings: ASTM C 1330, Type C (closed-cell material with a surface skin as approved in writing by joint-sealant manufacturer for joint application indicated, and of size and density to control sealant depth and otherwise contribute to producing optimum sealant performance:

- C. Bond-Breaker Tape: Polyethylene tape or other plastic tape recommended by sealant manufacturer for preventing sealant from adhering to rigid, inflexible joint-filler materials or joint surfaces at back of joint where such adhesion would result in sealant failure. Provide self-adhesive tape where applicable.

2.6 MISCELLANEOUS MATERIALS

- A. Primer: Material recommended by joint-sealant manufacturer where required for adhesion of sealant to joint substrates indicated, as determined from preconstruction joint-sealant-substrate tests and field tests.
- B. Cleaners for Nonporous Surfaces: Chemical cleaners acceptable to manufacturers of sealants and sealant backing materials, free of oily residues or other substances capable of staining or harming joint substrates and adjacent nonporous surfaces in any way, and formulated to promote optimum adhesion of sealants to joint substrates.
- C. Masking Tape: Nonstaining, nonabsorbent material compatible with joint sealants and surfaces adjacent to joints.

PART 3 - EXECUTION

3.1 PREPARATION

- A. Surface Cleaning of Joints: Clean out joints immediately before installing joint sealants.
 - 1. Remove all foreign material from joint substrates that could interfere with adhesion of joint sealant.
 - a. Clean porous joint substrate surfaces by brushing, grinding, blast cleaning, mechanical abrading, or a combination of these methods to produce a clean, sound substrate capable of developing optimum bond with joint sealants. Remove loose particles remaining after cleaning operations above by vacuuming or blowing out joints with oil-free compressed air.
 - 2. Remove laitance and form-release agents from concrete.
 - a. Clean nonporous surfaces with chemical cleaners or other means that do not stain, harm substrates, or leave residues capable of interfering with adhesion of joint sealants.
- B. Joint Priming: Prime joint substrates, where recommended in writing by joint-sealant manufacturer, based on preconstruction joint-sealant-substrate tests or prior experience. Apply primer to comply with joint-sealant manufacturer's written instructions. Confine primers to areas of joint-sealant bond; do not allow spillage or migration onto adjoining surfaces.
- C. Masking Tape: Use masking tape where required to prevent contact of sealant with adjoining surfaces that otherwise would be permanently stained or damaged by such contact or by cleaning methods required to remove sealant smears. Remove tape immediately after tooling without disturbing joint seal.

3.2 INSTALLATION

- A. Sealant Installation Standard: Comply with recommendations in ASTM C 1193 for use of joint sealants as applicable to materials, applications, and conditions indicated.
- B. Install sealant backings of type indicated to support sealants during application and at position required to produce cross-sectional shapes and depths of installed sealants relative to joint widths that allow optimum sealant movement capability.
 - 1. Do not leave gaps between ends of sealant backings.
 - 2. Do not stretch, twist, puncture, or tear sealant backings.
 - 3. Remove absorbent sealant backings that have become wet before sealant application and replace them with dry materials.
- C. Install bond-breaker tape behind sealants where sealant backings are not used between sealants and backs of joints.
- D. Install sealants using proven techniques that comply with the following and at the same time backings are installed:
 - 1. Place sealants so they directly contact and fully wet joint substrates.
 - 2. Completely fill recesses in each joint configuration.
 - 3. Produce uniform, cross-sectional shapes and depths relative to joint widths that allow optimum sealant movement capability.
- E. Tooling of Nonsag Sealants: Immediately after sealant application and before skinning or curing begins, tool sealants according to requirements specified below to form smooth, uniform beads of configuration indicated; to eliminate air pockets; and to ensure contact and adhesion of sealant with sides of joint.
 - 1. Remove excess sealant from surfaces adjacent to joints.
 - 2. Use tooling agents that are approved in writing by sealant manufacturer and that do not discolor sealants or adjacent surfaces.
 - 3. Provide concave joint configuration per Figure 5A in ASTM C 1193, unless otherwise indicated.
- F. Clean off excess sealant or sealant smears adjacent to joints as the Work progresses by methods and with cleaning materials approved in writing by manufacturers of joint sealants and of products in which joints occur.

3.3 JOINT-SEALANT SCHEDULE

- A. Joint-Sealant Application: Exterior horizontal isolation and contraction joints in cast-in-place concrete slabs.
 - 1. Joint Sealant: Single-component pourable urethane sealant.
 - 2. Joint-Sealant Color: As selected by architect from manufacture's full range.
- B. Joint-Sealant Application : Exterior perimeter joints between trim and frames of doors and windows.

1. Joint Sealant: Single-component neutral-curing silicone sealant.
2. Joint-Sealant Color: As selected by architect from manufacture's full range.

C. Joint-Sealant Application: Interior perimeter joints of exterior openings.

1. Joint Sealant: Single-component neutral-curing silicone sealant or Latex sealant.
2. Joint-Sealant Color: As selected by architect from manufacture's full range.

D. Joint-Sealant Application: Interior joints between plumbing fixtures and adjoining walls, floors, and counters.

1. Joint Sealant: Single-component mildew-resistant silicone sealant.
2. Joint-Sealant Color: . As selected by architect from manufacture's full range

END OF SECTION 07920

SECTION 08111 - STANDARD STEEL DOORS AND FRAMES

PART 1 - GENERAL

1.1 DELIVERY, STORAGE, AND HANDLING

- A. Deliver doors and frames palletized, wrapped, or crated to provide protection during transit and Project-site storage. Do not use nonvented plastic.

PART 2 - PRODUCTS

2.1 MANUFACTURERS

- A. Basis-of Design Product: The design for each hollow metal standard door is based on the Ceco Door Products Ultradoor series, an ASSA ABLOY Group Company. (317) 415-2070
- B. Or a comparable product by one of the following:
 - 1. CURRIES Company; an ASSA ABLOY Group Company.
 - 2. Deansteel Manufacturing, Inc.

2.2 MATERIALS

- A. Cold-Rolled Steel Sheet: ASTM A 1008/A 1008M, Commercial Steel (CS), Type B; suitable for exposed applications.
- B. Metallic-Coated Steel Sheet: ASTM A 653/A 653M, Commercial Steel (CS), Type B; with minimum A40 (ZF120) zinc-iron-alloy (galvannealed) coating designation.
- C. Supports and Anchors: After fabricating, galvanize units to be built into exterior walls according to ASTM A 153/A 153M, Class B.
- D. Inserts, Bolts, and Fasteners: Provide items to be built into exterior walls, hot-dip galvanized according to ASTM A 153/A 153M.
- E. Mineral-Fiber Insulation: ASTM C 665, Type I (blankets without membrane facing); consisting of fibers manufactured from slag or rock wool with 6- to 12-lb/cu. ft. density; with maximum flame-spread and smoke-developed indexes of 25 and 50 respectively; passing ASTM E 136 for combustion characteristics.
- F. Glazing: 1" insulated glass for exterior doors; ¼ clear tempered glass for interior doors, where indicated.
- G. Bituminous Coating: Cold-applied asphalt mastic, SSPC-Paint 12, compounded for 15-mil dry film thickness per coat. Provide inert-type noncorrosive compound free of asbestos fibers, sulfur components, and other deleterious impurities.

2.3 STANDARD STEEL DOORS

- A. General: Provide doors of design indicated, not less than thickness indicated; fabricated with smooth surfaces, without visible joints or seams on exposed faces. Comply with ANSI A250.8.
 - 1. Core Construction: Manufacturer's standard kraft-paper honeycomb, polystyrene, polyurethane, mineral-board, or vertical steel-stiffener core that produces doors complying with ANSI A250.8.
 - 2. Vertical Edges for Single-Acting Doors: Beveled edge.
 - a. Beveled Edge: 1/8 inch in 1-3/4 inches.
 - 3. Top and Bottom Edges: Closed with flush or inverted 0.042-inch- thick end closures or channels of same material as face sheets.
- B. Exterior Doors: Face sheets fabricated from metallic-coated steel sheet. Provide doors complying with requirements indicated below by referencing ANSI A250.8 for level and model and ANSI A250.4 for physical-endurance level:
 - 1. Level 2 and Physical Performance Level B (Heavy Duty), Model 3.

2.4 STANDARD STEEL FRAMES

- A. General: Comply with ANSI A250.8 and with details indicated for type and profile.
- B. Exterior Frames: Fabricated from metallic-coated steel sheet.
 - 1. Fabricate frames with mitered or coped and welded face corners and seamless face joints.
 - 2. Frames for Level 2 Steel Doors: 0.053-inch- thick steel sheet.
- C. Supports and Anchors: Fabricated from electrolytic zinc-coated or metallic-coated steel sheet.
- D. Jamb Anchors: Masonry, stud-wall, compression, or postinstalled expansion type; not less than 0.042 inch thick.
- E. Floor Anchors: Formed from same material as frames, not less than 0.042 inch thick.

2.5 STOPS AND MOLDINGS

- A. Moldings for Glazed Lites in Doors: Minimum 0.032 inch thick, fabricated from same material as door face sheet in which they are installed.
- B. Fixed Frame Moldings: Formed integral with standard steel frames, minimum 5/8 inch high, unless otherwise indicated.
- C. Loose Stops for Glazed Lites in Frames: Minimum 0.032 inch thick, fabricated from same material as frames in which they are installed.

2.6 FABRICATION

- A. General: Fabricate standard steel doors and frames to be rigid and free of defects, warp, or buckle. Accurately form metal to required sizes and profiles, with minimum radius for thickness of metal. Where practical, fit and assemble units in manufacturer's plant. To ensure proper assembly at Project site, clearly identify work that cannot be permanently factory assembled before shipment.
- B. Standard Steel Doors:
 - 1. Exterior Doors: Provide weep-hole openings in bottom of exterior doors to permit moisture to escape. Seal joints in top edges of doors against water penetration.
 - 2. Glazed Lites: Factory cut openings in doors.
- C. Standard Steel Frames: Where frames are fabricated in sections due to shipping or handling limitations, provide alignment plates or angles at each joint, fabricated of same thickness metal as frames.
 - 1. Welded Frames: Weld flush face joints continuously; grind, fill, dress, and make smooth, flush, and invisible.
 - 2. Provide countersunk, flat- or oval-head exposed screws and bolts for exposed fasteners, unless otherwise indicated.
 - 3. Floor Anchors: Weld anchors to bottom of jambs and mullions with at least four spot welds per anchor.
 - 4. Jamb Anchors: Locate anchors not more than 18 inches from top and bottom of frame. Space anchors not more than 32 inches o.c.
 - 5. Door Silencers: Except on weather-stripped doors, drill stops to receive door silencers as follows. Provide plastic plugs to keep holes clear during construction.
- D. Hardware Preparation: Factory prepare standard steel doors and frames to receive templated mortised hardware; include cutouts, reinforcement, mortising, drilling, and tapping, according to the Door Hardware Schedule and templates furnished as specified in Division 8 Section "Door Hardware."
 - 1. Comply with applicable requirements in ANSI A250.6 and ANSI/DHI A115 Series specifications for door and frame preparation for hardware. Locate hardware as indicated on Shop Drawings or, if not indicated, according to ANSI A250.8.
- E. Stops and Moldings: Provide stops and moldings around glazed lites where indicated. Form corners of stops and moldings with butted or mitered hairline joints.
 - 1. Provide fixed stops and moldings welded on secure side of door or frame.
 - 2. Provide loose stops and moldings on inside of doors and frames.

2.7 FINISHES

- A. Steel Finish: Factory priming for field-painted finish.
 - 1. Shop Primer: Manufacturer's standard, fast-curing, lead- and chromate-free primer complying with ANSI A250.10 acceptance criteria.

PART 3 - EXECUTION

3.1 INSTALLATION

- A. Remove welded-in shipping spreaders installed at factory.
- B. Provide doors and frames of sizes, thicknesses, and designs indicated. Install standard steel doors and frames plumb, rigid, properly aligned, and securely fastened in place; comply with Drawings and manufacturer's written instructions.
- C. Standard Steel Frames: Install standard steel frames for doors of size and profile indicated. Comply with SDI 105.
 - 1. Set frames accurately in position; plumbed, aligned, and braced securely until permanent anchors are set. After wall construction is complete, remove temporary braces, leaving surfaces smooth and undamaged.
- D. Standard Steel Doors: Fit hollow-metal doors accurately in frames. Shim as necessary.
- E. Glazing: Comply with installation requirements in Division 8 Section "Glazing" and with standard steel door and frame manufacturer's written instructions.
- F. Final Adjustments: Check and readjust operating hardware items immediately before final inspection. Leave work in complete and proper operating condition. Remove and replace defective work, including standard steel doors or frames that are warped, bowed, or otherwise unacceptable.
- G. Prime-Coat Touchup: Immediately after erection, sand smooth rusted or damaged areas of prime coat and apply touchup of compatible air-drying primer.

END OF SECTION 08111

SECTION 085200 - VINYL CLAD WOOD WINDOWS

PART 1 - GENERAL

1.1 RELATED DOCUMENTS

- A. Drawings and general provisions of the Contract, including General and Supplementary Conditions and Division 01 Specification Sections, apply to this Section.

1.2 SUMMARY

- A. This Section includes awning vinyl clad wood-framed windows.

1.3 DEFINITIONS

- A. Performance class designations according to AAMA/WDMA 101/I.S.2/NAFS: LC:LIGHT COMMERCIAL
- B. Performance grade number according to AAMA/WDMA 101/I.S.2/NAFS:
 - 1. Design pressure number in 90 pounds force per square foot used to determine the structural test pressure and water test pressure.
- C. Structural Test Pressure: For uniform load structural test, is equivalent to 150 percent of the design pressure.
- D. Minimum Test Size: Smallest size permitted for performance class (gateway test size). Products must be tested at minimum test size or at a size larger than minimum test size to comply with requirements for performance class.

1.4 PERFORMANCE REQUIREMENTS

- A. General: Provide wood windows capable of complying with performance requirements indicated, based on testing manufacturer's windows that are representative of those specified, and that are of test size indicated below:
 - 1. Size indicated in schedule
- B. Structural Performance: Provide wood windows capable of withstanding the effects of the following loads based on testing units representative of those indicated for Project that pass AAMA/WDMA 101/I.S.2/NAFS, Uniform Load Structural Test:
 - a. Basic Wind Speed: 90 mph
 - b. Importance Factor: II
 - c. Exposure Category: B

2. Deflection: Design glass framing system to limit lateral deflections of glass edges to less than 1/175 of glass-edge length or 3/4 inch whichever is less, at design pressure based on testing performed according to AAMA/WDMA 101/I.S.2/NAFS, Uniform Load Deflection Test or structural computations.
- C. Windborne-Debris Resistance: Provide glazed windows capable of resisting impact from windborne debris, based on the pass/fail criteria as determined from testing glazed windows identical to those specified, according to ASTM E 1886 and testing information in ASTM E 1996 and requirements of authorities having jurisdiction.

1.5 QUALITY ASSURANCE

- A. Installer Qualifications: An installer acceptable to wood window manufacturer for installation of units required for this Project.
- B. Product Options: Drawings indicate size, profiles, and dimensional requirements of wood windows and are based on the specific system indicated. Retain subparagraph below with either "Product Options" Paragraph above or revise to suit Project.
- C. Fenestration Standard: Comply with AAMA/WDMA 101/I.S.2/NAFS, "North American Fenestration Standard Voluntary Performance Specification for Windows, Skylights and Glass Doors," for definitions and minimum standards of performance, materials, components, accessories, and fabrication unless more stringent requirements are indicated.
- D. Glazing Publications: Comply with published recommendations of glass manufacturers and with GANA's "Glazing Manual" unless more stringent requirements are indicated.

1.6 PROJECT CONDITIONS

- A. Field Measurements: Verify wood window openings by field measurements before fabrication and indicate measurements on Shop Drawings.
 1. Established Dimensions: Where field measurements cannot be made without delaying the Work, establish opening dimensions and proceed with fabricating wood windows without field measurements. Coordinate wall construction to ensure that actual opening dimensions correspond to established dimensions.

1.7 WARRANTY

- A. Special Warranty: Manufacturer's standard form in which manufacturer agrees to repair or replace wood windows that fail in materials or workmanship within specified warranty period.
 1. Failures include, but are not limited to, the following:
 - a. Failure to meet performance requirements.
 - b. Structural failures including excessive deflection, water leakage, air infiltration, or condensation.
 - c. Faulty operation of movable sash and hardware.

- d. Deterioration of wood, metals, vinyl, other materials, and finishes beyond normal weathering.
 - e. Failure of insulating glass.
2. Warranty Period:
 - a. Window: Five years from date of Substantial Completion.
 - b. Glazing: Five years from date of Substantial Completion.

PART 2 - PRODUCTS

2.1 MANUFACTURERS

- A. Available Manufacturers: Subject to compliance with requirements, manufacturers offering products that may be incorporated into the Work include, but are not limited to, the following:
- B. Manufacturers: Subject to compliance with requirements, provide products by one of the following:
- C. Basis-of-Design Product: Subject to compliance with requirements, provide one of the following:
 1. Vinyl Clad Wood Windows:
 - a. Integrity Ultrex(Marvin)
 - b. Pella Corporation; 350 series
 - c. Weather Shield Mfg., Inc. Endurasheild
 - d. Andersen Windows; 200 Series

2.2 MATERIALS

- A. Wood: Clear ponderosa pine or another suitable fine-grained lumber; kiln dried to a moisture content of 6 to 12 percent at time of fabrication; free of visible finger joints, blue stain, knots, pitch pockets, and surface checks larger than 1/32 inch deep by 2 inches wide; water-repellent preservative treated.
- B. Vinyl for Cladding: Consisting of a rigid PVC sheath, made from PVC complying with ASTM D 4726, not less than 35-mil average thickness, in permanent, integral color, chosen from Manufacturers standard range of colors, mechanically bonded to exterior wood sash and frame members.
- C. Wood Trim and Glazing Stops: Material and finish to match frame members.
- D. Clad Trim and Glazing Stops: Clad-wood material and finish to match clad frame members.
- E. Fasteners: Aluminum, nonmagnetic stainless steel, epoxy adhesive, or other materials warranted by manufacturer to be noncorrosive and compatible with wood window members, cladding, trim, hardware, anchors, and other components.

1. Exposed Fasteners: Unless unavoidable for applying hardware, do not use exposed fasteners. For application of hardware, use fasteners that match finish of member or hardware being fastened, as appropriate.
- F. Anchors, Clips, and Accessories: Aluminum, nonmagnetic stainless steel, or zinc-coated steel or iron complying with ASTM B 633 for SC 3 severe service conditions; provide sufficient strength to withstand design pressure indicated.
- G. Reinforcing Members: Aluminum, or nonmagnetic stainless steel, or nickel/chrome-plated steel complying with ASTM B 456 for Type SC 3 severe service conditions, or zinc-coated steel or iron complying with ASTM B 633 for SC 3 severe service conditions; provide sufficient strength to withstand design pressure indicated.
- H. Provide woven-pile weather stripping of wool, polypropylene, or nylon pile and resin-impregnated backing fabric. Comply with AAMA 701/702.
 1. Weather Seals: Provide weather stripping with integral barrier fin or fins of semi rigid, polypropylene sheet or polypropylene-coated material. Comply with AAMA 701/702.
- I. Replaceable Weather Seals: Comply with AAMA 701/702.

2.3 WINDOW W1, W2

- A. Window Type: Awning type and Fixed Retain option in paragraph below if requirements exceed minimums set by AAMA/WDMA 101/I.S.2/NAFS.
- B. AAMA/WDMA Performance Requirements: Provide wood windows of performance indicated that comply with AAMA/WDMA 101/I.S.2/NAFS. Verify availability of class and grade specified with manufacturers selected.
 1. Performance Class and Grade: LC 35.
- C. Life-Cycle Testing: Test according to AAMA 910 and comply with AAMA/WDMA 101/I.S.2/NAFS.
- D. Operating Force and Auxiliary (Durability) Tests: Comply with AAMA/WDMA 101/I.S.2/NAFS for operating window types indicated.

2.4 GLAZING

- A. Glass and Glazing Materials: Refer to Division 08 Section "Glazing" for glass units and glazing requirements applicable to glazed wood window units.
- B. Glass Clear, insulating-glass units, with low-E coating pyrolytic on second surface complying with Division 08 Section "Glazing."

2.5 HARDWARE

- A. General: Provide manufacturer's standard hardware fabricated from aluminum, stainless steel, carbon steel complying with AAMA 907, or other corrosion-resistant material compatible with

wood designed to smoothly operate, tightly close, and securely lock wood windows, and sized to accommodate sash or ventilator weight and dimensions. Do not use aluminum in frictional contact with other metals.

- B. Sill Cap/Track: Rigid PVC or other weather-resistant plastic track with manufacturer's standard integral color, of thickness, dimensions, and profile indicated; designed to comply with performance requirements indicated and to drain to the exterior.
- C. Locks and Latches and Hinges: Designed to allow smooth movement in direction indicated and operated from the inside only.

2.6 INSECT SCREENS

- A. General: Design windows and hardware to accommodate screens in a tight-fitting, removable arrangement, with a minimum of exposed fasteners and latches. Fabricate insect screens to fully integrate with window frame. Locate screens on outside of window and provide for each operable exterior sash or ventilator.
 - 1. Aluminum Tubular Frame Screens: Comply with SMA 1004, "Specifications for Aluminum Tubular Frame Screens for Windows," Architectural C-24 class.
- B. Aluminum Insect Screen Frames: Manufacturer's standard aluminum alloy complying with SMA 1004. Fabricate frames with mitered or coped joints or corner extrusions, concealed fasteners, adjustable rollers, and removable PVC spline/anchor concealing edge of frame.
 - 1. Aluminum Tubular Framing Sections and Cross Braces: Roll formed from aluminum sheet with minimum wall thickness as required for class indicated.
 - 2. Finish: Manufacturer's standard.
- C. Aluminum Wire Fabric: 18-by-16mesh of 0.011-inch-diameter, coated aluminum wire.
 - 1. Wire-Fabric Finish: Charcoal gray

2.7 FABRICATION

- A. Fabricate wood windows in sizes indicated. Include a complete system for assembling components and anchoring windows.
- B. Fabricate wood windows that are reglazable without dismantling sash or ventilator framing.
- C. Weather Stripping: Provide full-perimeter weather stripping for each operable sash and ventilator, unless otherwise indicated.
- D. Factory machine windows for openings and for hardware that is not surface applied.
- E. Factory-Glazed Fabrication: Comply with requirements in Division 08 Section "Glazing" and with AAMA/WDMA 101/LS.2/NAFS.

- F. Glazing Stops: Provide nailed or snap-on glazing stops coordinated with Division 08 Section "Glazing" and glazing system indicated. Provide glazing stops to match sash and ventilator frames.
- G. Complete fabrication, assembly, finishing, hardware application, and other work in the factory to greatest extent possible. Disassemble components only as necessary for shipment and installation. Allow for scribing, trimming, and fitting at Project site.

2.8 WOOD FINISHES

- A. Factory-Finished Windows: Provide manufacturer's standard factory finish Apply finish to exposed interior wood surfaces.

PART 3 - EXECUTION

3.1 EXAMINATION

- A. Examine openings, substrates, structural support, anchorage, and conditions, with Installer present, for compliance with requirements for installation tolerances and other conditions affecting performance of work. Verify rough opening dimensions, levelness of sill plate, and operational clearances. Examine wall flashings, vapor retarders, water and weather barriers, and other built-in components to ensure a coordinated, weather tight window installation.

3.2 INSTALLATION

- A. Comply with manufacturer's written instructions for installing windows, hardware, accessories, and other components.
- B. Install windows level, plumb, square, true to line, without distortion or impeding thermal movement, anchored securely in place to structural support, and in proper relation to wall flashing and other adjacent construction.
- C. Set sill members in bed of sealant or with gaskets, as indicated, for weathertight construction.

3.3 ADJUSTING, CLEANING, AND PROTECTION

- A. Adjust operating sashes and ventilators, screens, hardware, and accessories for a tight fit at contact points and weather stripping for smooth operation and weathertight closure. Lubricate hardware and moving parts.
- B. Clean exposed surfaces immediately after installing windows. Avoid damaging protective coatings and finishes. Remove excess sealants, glazing materials, dirt, and other substances.
- C. Clean factory-glazed glass immediately after installing windows. Comply with manufacturer's written recommendations for final cleaning and maintenance. Remove nonpermanent labels, and clean surfaces.

- D. Remove and replace glass that has been broken, chipped, cracked, abraded, or damaged during construction period.

END OF SECTION 085200

SECTION 08700 DOOR HARDWARE

PART 1 - GENERAL

1.1 SUMMARY

- A. This Section includes the following:
 - 1. Commercial door hardware.

1.2 SUBMITTALS:

- A. Submit complete schedule showing factory numbers and sizes for approval.
- B. Furnish catalog cuts, drawings and other descriptive hardware data as required.
- C. Submit evidence of purchase of permanent Best Lock Corporation cores for all locksets, cylinders, and padlocks.

1.3 QUALITY ASSURANCE:

- A. Applicable Federal Specifications:
 - 1. Hardware types listed shall meet the requirements of the applicable provisions of the following Federal Specifications:

a. Hinges	FF-H-00116d
b. Locks and Door Trim	FF-H-00106c/gen.
c. Door closers	FF-H-121d
d. Door stops and bumpers	FF-H-111a

1.4 PRODUCT DELIVERY, STORAGE AND HANDLING:

- A. Deliver hardware individually packed and labeled with item number corresponding to approved schedule.

1.5 JOB CONDITIONS:

- A. Furnish correct hardware to fit the door and frame conditions, with special attention to threshold heights.

1.6 SUBSTITUTIONS:

- A. Trade names and catalog numbers of a particular manufacturer are given as a means of describing type, materials, strength, design, quality, weight, mechanical construction and operation of hardware items and requirements to which such hardware shall conform.
- B. Hardware of other manufacturers may be substituted upon written approval of the Designer with the following exceptions:

1. All keyed locks shall have cores manufactured by Best Lock Corporation, Indianapolis, Indiana.

1.7 SPECIAL KEYING REQUIREMENTS:

A. Construction and permanent cores and temporary and permanent keys for all locks.

1. Construction cores will remain the property of the Best Lock Corporation, and will be exchanged by the Owner for permanent cores master-keyed to the Owners system.
2. Control key and operating keys for construction shall not be part of Owner's permanent master-key system. Control key and one (1) operating key shall be furnished to Owner prior to occupancy.
3. Contractor shall, at no additional charge, furnish credit to the Owner direct from Best Lock Corporation factory or sales representative the following items:
 - a. One (1) permanent core keyed lock.
 - b. Two (2) keys per permanent core.
4. All keyed locks shall be furnished with construction cores. All exterior locks shall be furnished with brass construction cores.

1.8 GUARANTEE:

- A. Guarantee in writing that hardware furnished is free from defects in material and workmanship for a period of one year from date of final acceptance of this work.
- B. Agree to repair or replace defective hardware during the guarantee period at no additional cost to Owner.

PART 2 - PRODUCTS

2.1 FABRICATION:

A. General:

1. All hardware shall be of best manufacture in quality, finish and design free from defects.
2. Finish for hardware: ANSI/BHMA A156.18 hardware BHMA630 (Satin stainless steel)

B. Locksets: as specified.

1. Backset: 2 3/4 inches.

C. Door closers: comply with manufacturer's recommendations for individual door size and location.

1. Closer Bodies: cast iron, with malleable iron arms.
2. Provide parallel arms, corner brackets and drop plates as required.
3. Where wall conditions permit, all door closers shall swing 180 degrees.
4. All Closers: Meet American's with Disabilities Act of 1990 amended to date.

D. Butts-Hinges:

1. Full mortise type, 4 1/2 inches by 4 1/2 inches, unless otherwise indicated.
2. Supply butts of sufficient width to swing 180 degrees or to nearest wall.
3. All exterior doors which swing out shall have non-removable hinge pins.

- E. Stops and Holders: dome type, cast bronze, with rubber cushions.
- F. Anchors for thresholds and door stops: lead machine screw anchors for concrete floors.

PART 3 - EXECUTION

3.1 INSPECTION:

- A. Examine the drawings, projections of trim and rebates to permit door to free swing 180 degrees or to the closest adjacent wall.
- B. Check thicknesses of doors and verify sizes of all hardware, for proper fit and performance.

3.2 INSTALLATION:

- A. All hardware shall be installed by mechanics skilled in the application of institutional grade hardware.
- B. All instruction sheets and installation details, which are packed with the hardware, shall be read and understood before an attempt is made to install the hardware.
- C. Install finishing hardware without marring adjacent work. After fitting, remove until painting is completed, then re- install.
- E. After installation, all templates, instruction sheets, and installation details, shall be placed in a file folder to be turned over to Owner when building is accepted.

3.3 ADJUSTMENT:

- A. Examine hardware at work completion.
- B. Test, oil, grease, ease, and adjust hardware for perfect operation.

3.4 HARDWARE CATALOGS:

- A. Hardware listed in schedule is taken from the catalogs of the following manufacturers:

1.	Butts	Stanley
2.	Locks and Door Trim	Best
3.	Door closers	LCN
4.	Stop Bumpers	Glynn Johnson
5.	Thresholds	National Guard
6.	Panic Devices	Von Duprin
7.	Sliding Door	Crown Industrial

3.5 HARDWARE SCHEDULE:

A. INTERIOR PASSAGE DOOR (103):

- | | |
|--|---------|
| 1. 1 1/2 pr. butts - FBB 179 4 1/2 x 4 1/2 | Stanley |
| 2. 1 ea. Lockset - 93K7R15K - STK | Best |

B. ADA RESTROOMS (101,102):

- | | |
|--|---------|
| 1. 1 1/2 pr. butts - FBB 179 4 1/2 x 4 1/2 | Stanley |
| 2. 1 ea. Lockset - 93K7ABF107 - STK | Best |

C. EXTERIOR DOORS (100, 105):

- | | |
|--|----------------|
| 1. 1 1/2 pr. butts - FBB 179 4 1/2 x 4 1/2 | Stanley |
| 2. 1 ea. Lockset - 93K7AB15K - STK | Best |
| 3. 1 ea. Closer - 4011 | LCN |
| 4. 1 ea. Threshold ADA type | National Guard |

D. MECHANICAL ROOM (104):

- | | | |
|-------------------------------|-------------------|-----|
| 3 EA. HINGE 5BB14.5X4.5 | FINISH 652 | IVE |
| 4 1 STOREROOM LCOK ND80BD SPA | 626 | SCH |
| 1 SPC CONST. CORE | M204-152 | SCH |
| 1 PERMANENT CORE | MARSHALL BEST 626 | MBS |
| 3 SILENCER | SR64 GRY | IVE |

END OF SECTION

SECTION 329200 - SEEDING

PART 1 – GENERAL

1.01 DEFINITIONS AND AMOUNTS ALLOWED:

- A. Purity - Percent, by weight of pure seed.
- B. Germination - Percent of pure seed that can grow.
- C. Crop - Percent, by weight of seeds that are grown for a cash crop. This includes Orchardgrass, Timothy, Redtop, Clover and Bentgrass. Not to exceed 0.5%.
- D. Weeds - Percent by weight, of weed seeds (any seed that is not included in pure seed or crop including poa annua). Not to exceed 0.3%.
- E. Noxious Weeds - Prohibited and restricted as listed by the Indiana Seed Law. Not to exceed 0.0% prohibited and 0.25% restricted.
- F. Inert - Material which will not grow. Not to exceed 4%.

1.02 DESCRIPTION OF WORK:

- A. Furnish all required material, equipment and labor to bring to grade and prepare the seed bed and to fertilize, seed, mulch and water all areas indicated on the drawings and all areas disturbed by construction activity, except where other surface types are required.

1.03 SOURCES:

- A. Seed shall be purchased from sources of supply which have been sampled, tested and reported by the State Seed Commission, Purdue University, and found to be satisfactory. Seed shall have been tested within 9 months of installation.
- B. Topsoil shall be obtained from local sources or from areas having similar soil characteristics to that found at the project site. Obtain topsoil only from naturally, well-drained sites where topsoil occurs in a depth of not less than four inches (4"); do not obtain from bogs or marshes. Existing topsoil may be reused in compliance with 2.01, C, of this specification.

1.04 DELIVERY, STORAGE AND HANDLING:

- A. Grass seed and fertilizer:
 - 1. Deliver in supplier's original unopened packages or bags, fully tagged. Seed tags shall be given to the Inspector.
 - 2. Store in cool, dry area protected from elements, ground moisture or spoilage.
 - 3. Handle to prevent contamination.

1.05 ENVIRONMENTAL REQUIREMENTS:

- A. Planting dates for seeding are as follows:
 - 1. Seed may be planted in Spring (March 15 to May 30) and in Fall (August 15 to September 30).
 - 2. Seed planted between May 31 and August 14 shall have 25% more seed added to the seed mix. Any bare areas shall be reseeded during August 15 to September 30 seeding season at the required rate.
 - 3. Seed planted between October 1 and March 14 shall have 30% more seed added to the seed mix. Any bare areas shall be reseeded during the March 15 to May 30 seeding season at the required rate.
- B. Do not prepare seed bed when soil is wet or frozen.
- C. Seeding without mulch will not be allowed.
- D. Do not sow seed when wind velocity exceeds 5 miles per hour.

1.06 GUARANTEE:

- A. All seed shall be in a live, growing, rooted condition, showing even coverage over the entire area by the end of the next planting date as stated in paragraph 1.05-A-1. Any bare areas of one square foot or more shall be reseeded at the original rate, at the Contractor's expense.

PART 2 – PRODUCTS

2.01 MATERIALS:

- A. Water shall be free from oil, acids, alkalis, salts and substances injurious to plant life.
- B. Mulch shall be clean grain straw, reasonably free from primary noxious weed seed.
- C. Topsoil shall be provided, when called for in the specifications or drawings, which is fertile, friable, natural loam, surface soil, free of subsoil, clay lumps, brush, weeds, and other litter and free of roots, stumps, stones over 1 inch, fertilizers, chemicals, herbicides, and other extraneous or toxic matter harmful to plant growth.
- D. Fertilizer shall be a 1-2-1 or 1-3-1 ratio commercial variety containing a high amount of phosphorus such as: 5%N-10%P-5%K, 6%N-12%P-6%K, or 13%N-25%P-12%K. The fertilizer shall be delivered to the site in original unopened containers showing brand, manufacturer's name and guaranteed analysis. No caked or damaged fertilizer shall be used.

E. Seed shall be mixed and guaranteed by the dealer to contain the following:

<u>By Weight</u>	<u>Variety</u>	<u>Purity</u>	<u>Germination</u>
80%	3 varieties of improved Kentucky bluegrass	85%	80%
20%	Improved perennial ryegrass	95%	90%

PART 3 - EXECUTION

3.01 PREPARATION OF SOIL:

- A. Lightly disk or till existing soil, in all areas to be seeded (all disturbed areas), to a depth of 6" and rough grade keeping positive drainage. Add topsoil as needed to bring to grade. If topsoil is added, till into top 4" of subsoil, then rough grade.
- B. Rake smooth and remove all extraneous matted, clumps and stones over 1 inch from soil.
- C. After soil has settled and is dry, final grade for positive drainage. Mix fertilizer into top 1 to 2 inches of soil at 1-1/2 pounds of P (phosphorous) per 1000 square feet. (Example: - Use 6 lbs of 13N-25P-12K per 1000 square feet.)
- D. Water soil along trench areas until soil is settled. When dry add topsoil, roll with light, hand operated roller and water until settling is complete, maintaining positive drainage. Repeat until there is no depression in trench line.

3.02 SEEDING:

- A. Spread seed evenly at 6 lbs/1000 sq. ft. Seed may be drilled in (not to be covered more than 1/2 inch) or mixed with water and the mixture sprayed over the area to be seeded. Any approved mechanical method which will place the seed in direct contact with the soil may be used. In places inaccessible to mechanical equipment, or where the area to be seeded is small, a hand operated cyclone seeder may be used.

3.03 MULCHING:

- A. Apply mulch to seeded areas at an approximate rate of 1 bale/1000 sq. ft., to give a uniform cover of 1/4". A mulch tiller may be used to punch in mulch on all areas of 3:1 slope or less.
- B. Where slopes are in excess of 3:1 use mulch approved mulch blanket over newly seeded areas. (SC150 by North American Green or approved equal).

3.04 ROLLING:

- A. Where the area to be seeded is small and a hand operated seeder is used, the newly seeded and mulched areas shall be firmed (not compacted) with a light hand operated roller.

3.05 WATERING:

- A. Water as needed to fulfil seed guarantee.

3.06 PAYMENT:


- A. Basis of Payment, Warranty Bond: final contract payment shall not be made until all Seeding, which has significantly failed to attain approximately 80% germination, has been replaced, and the terms of 1.06 A have been met, at no additional charge.

END OF SECTION 329200


NEW GROUP CAMP KITCHEN O'BANNON WOODS STATE PARK CORYDON, IN.



PROJECT LOCATION
O'BANNON WOODS SP.
NEW GROUP CAMP KITCHEN
CORYDON, IN. 47112

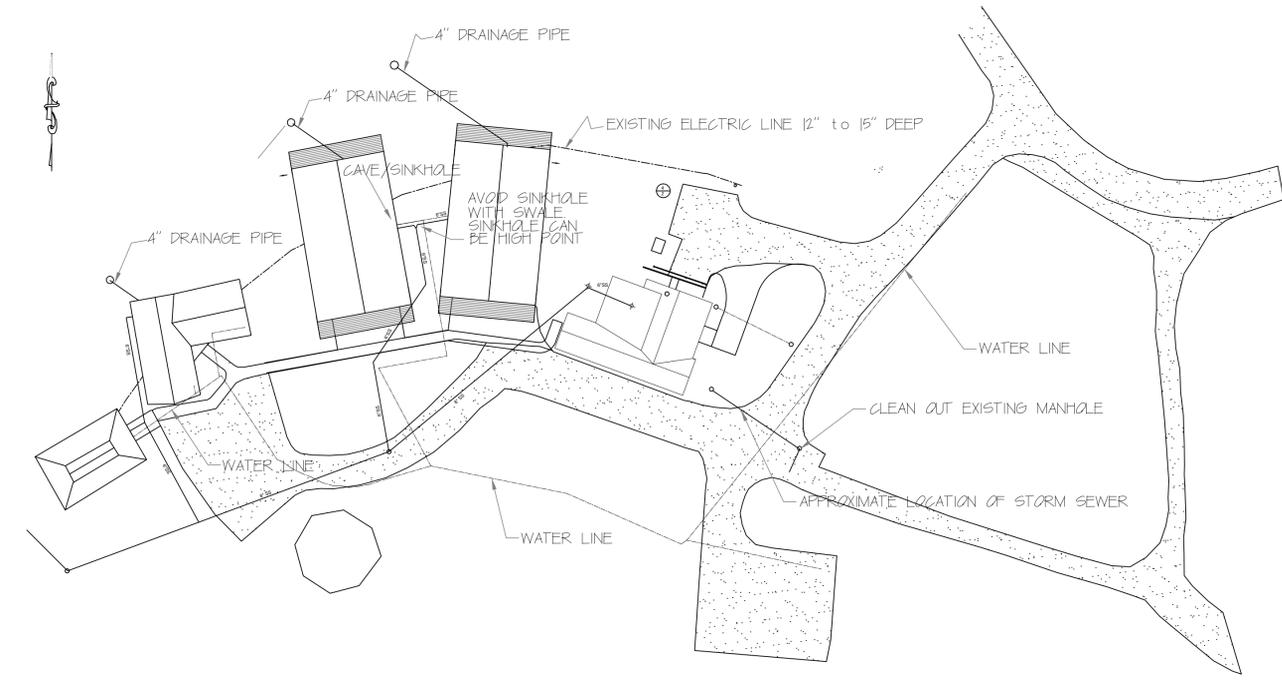

GENERAL SITE PLAN
SCALE: 1"=50'
0 20 50 100
NORTH

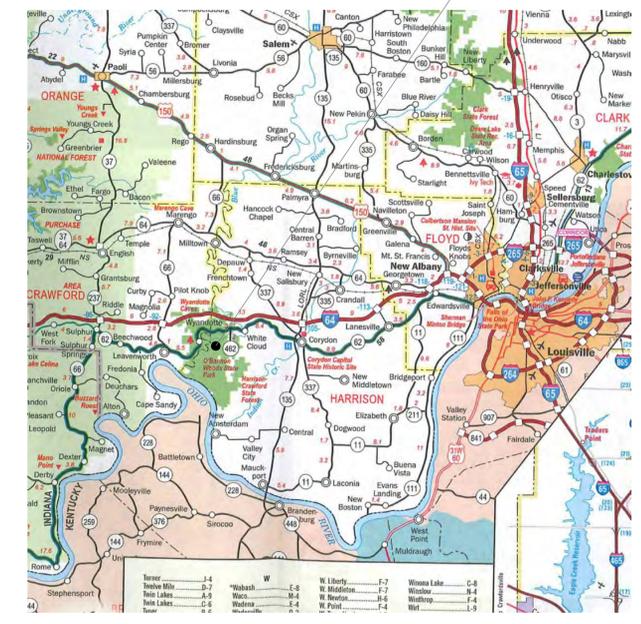

VICINITY MAP
SCALE: N.T.S.

LIFE SAFETY/CODE COMPLIANCE PLAN FOR
NEW GROUP CAMP KITCHEN @ O'BANNON WOODS SP.

- APPLICABLE CODES:**
 GENERAL ADMINISTRATIVE RULES (GAR) 675 IAC 12
 2014 INDIANA BUILDING CODE (2012 INTERNATIONAL BUILDING CODE) 675 IAC 13-23
 2014 INDIANA MECHANICAL CODE (2012 IMC) 675 IAC 18-14
 2012 INDIANA PLUMBING CODE 675 IAC 16-13
 2009 INDIANA ELECTRICAL CODE (NFPA 70-2008) 675 IAC 17-13
 2010 INDIANA ENERGY CONSERVATION CODE (ASRAE 90.1, 2007 EDITION AS AMENDED)
 2014 INDIANA FIRE CODE, 2014 (IFC 2012/NFPA 13 AND 13R (2010 EDITION))

BUILDING DESCRIPTION:
 NEW GROUP CAMP KITCHEN :

BUILDING ADDITION : 1900 SQ.FT.
EXISTING SPACE : 1900 SQ.FT.
TOTAL BUILDING AREA : 3800 SQ. FT.

CONSTRUCTION TYPE:
 V-B

OCCUPANCY CLASSIFICATION:
 OFFICE A-2 KITCHEN

ENERGY COMPLIANCE R-VALUE INFORMATION FOR HEATED BLDG. PART ENVELOPE DATA:

WALLS:	8" CMU WITH CORE-FILLED PERLITE	R-7
	2" EXTRUDED RIGID INSULATION	R-10
DOORS:	INSULATED STEEL	U-FACTOR 0.27
ROOF:	FIBERGLASS BATT INSULATION	R-38
WINDOWS:	VINYL CLAD WOOD, W/INSULATED GLASS(ARGON)	U-FACTOR .93
FLOOR SLAB	RIGID INSULATION	R-15 FOR 24"

THE LOCATION OF UTILITIES AND STRUCTURES, BOTH SURFACE AND SUBSURFACE, ARE SHOWN ON THE PLANS FROM DATA AVAILABLE AT THE TIME OF SURVEY AND ARE NOT NECESSARILY COMPLETE OR CORRECT. THE EXACT LOCATION, AND PROTECTION OF UTILITIES AND STRUCTURES SHALL BE THE RESPONSIBILITY OF THE CONTRACTOR. DURING CONSTRUCTION THE CONTRACTOR SHALL USE DILIGENCE TO PROTECT ALL EXISTING UTILITIES AND STRUCTURES WHETHER SHOWN ON THE PLANS, OR NOT. IF DAMAGE IS CAUSED, THE CONTRACTOR SHALL BE RESPONSIBLE FOR THE REPAIR AND RESTORATION OF SAME IN ACCORDANCE WITH THE DIRECTIONS OF THE ENGINEER AND FOR ANY RESULTING CONTINGENT DAMAGE.

- INDEX:**
- G-1 GEN. INFORMATION, SITE PLAN, VICINITY MAP & INDEX
 - C-1 SITE PLAN
 - C-2 GRADING AND DETAILS
 - C-3 DETAILS
 - S-1 STRUCTURAL FOUNDATION
 - S-2 STRUCTURAL FRAMING
 - A-1 ARCHITECTURAL FLOOR PLAN
 - A-2 ARCHITECTURAL ROOF PLAN/EXISTING CONDITIONS/DEMO
 - A-3 BUILDING ELEVATIONS
 - A-4 BUILDING SECTIONS
 - A-5 WALL SECTIONS
 - A-6 DETAILS
 - A-7
 - A-8 DOOR DETAILS / DOOR FRAME SCHEDULE
 - M-1 MECHANICAL FLOOR PLAN, SCHEDULE & DETAILS
 - M-2 MECHANICAL BLDG. SECTIONS
 - P-1 PLUMBING H&C WATER PLAN, SCHEDULE & DETAILS
 - P-2 PLUMBING SANITARY SEWER PLAN, SCHEDULE & DETAILS
 - ES-1 ELECTRICAL SITE PLAN, RISER DIAGRAMS AND PANELS
 - E-1 ELECTRICAL LIGHTING PLAN, PANEL, SCHED. & SYMBOLS
 - E-2 ELECTRICAL RECEPT'S PANEL, SCHEDULE & SYMBOLS
 - KE-1 KITCHEN EQUIPMENT PLAN AND INFORMATION SHEET



Certified by: 02-27-2015


GENERAL INFORMATION
 TITLE AND INDEX SHEET
 LIFE SAFETY INFO.
 CODE COMPLIANCE INFO.

O'BANNON WOODS STATE PARK
 NEW GROUP CAMP KITCHEN
 DEPT. OF NATURAL RESOURCES
 7234 OLD FOREST ROAD SW
 CORYDON, IN 47112




STATE OF INDIANA
 DEPARTMENT OF NATURAL RESOURCES
DIVISION OF ENGINEERING
 ROOM W290, INDIANA GOVERNMENT CENTER SOUTH
 402 WEST WASHINGTON STREET
 INDIANAPOLIS, INDIANA 46204
 TEL: 317-232-4150, FAX: 317-233-1205

Project Number:	Project#
Requisition Number:	Requisition#
Designer:	Drawing Date: 6/11/15
Drafter:	Drawing Scale: AS NOTED
DNR Approval:	
Client Approval:	
File Number:	46-111
Drawing Number:	G-1
Sheet:	# of ##

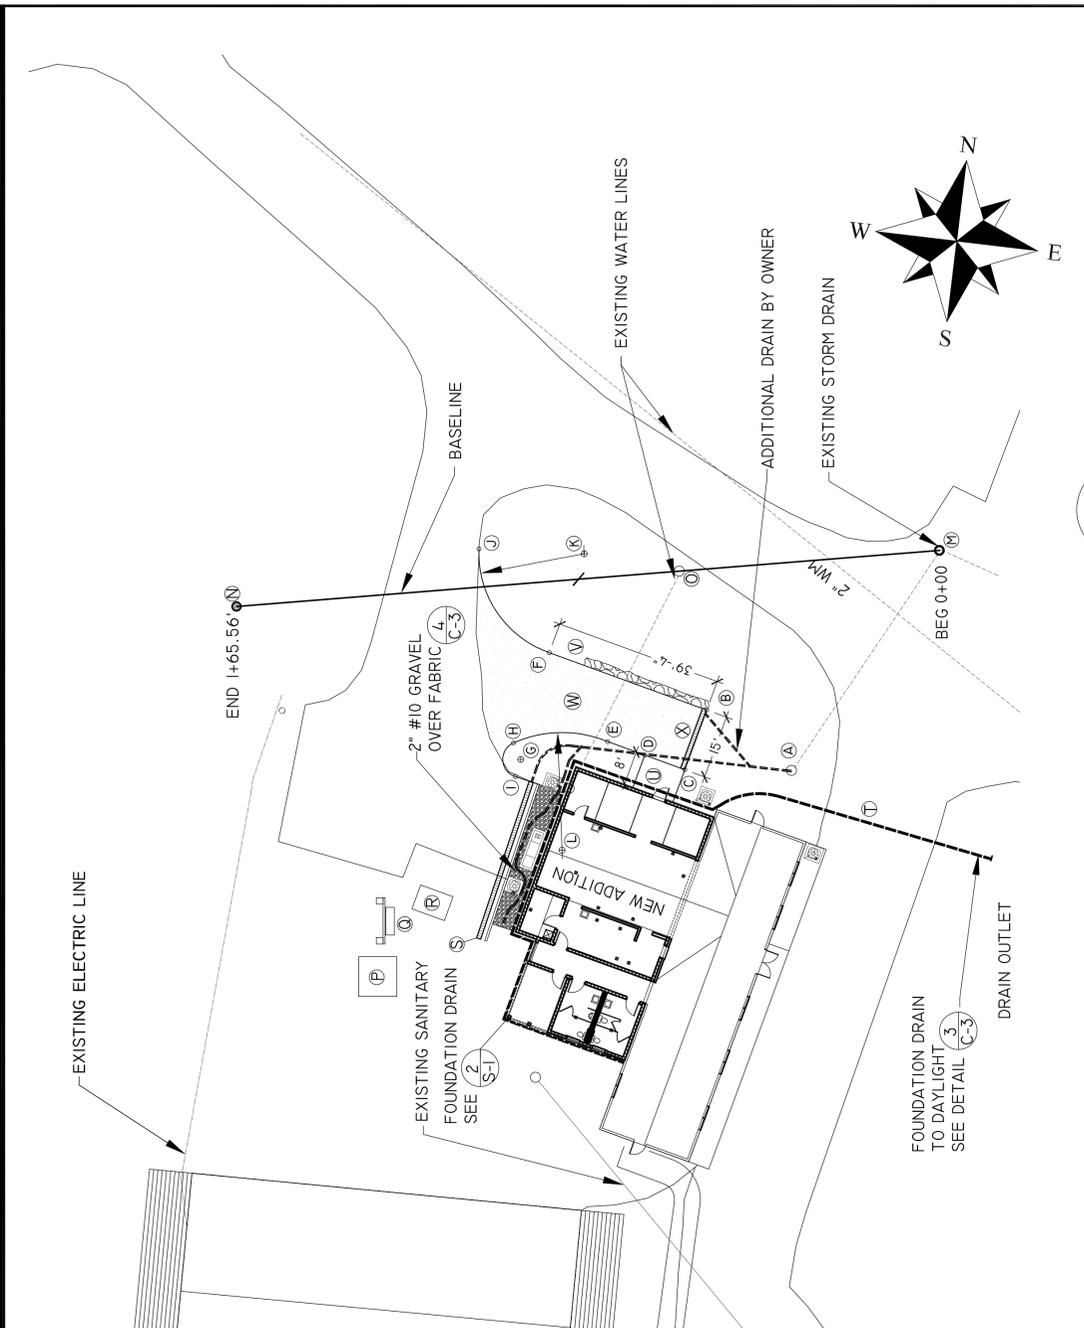

DEMOLITION PLAN
 NO SCALE
 1
 C-1

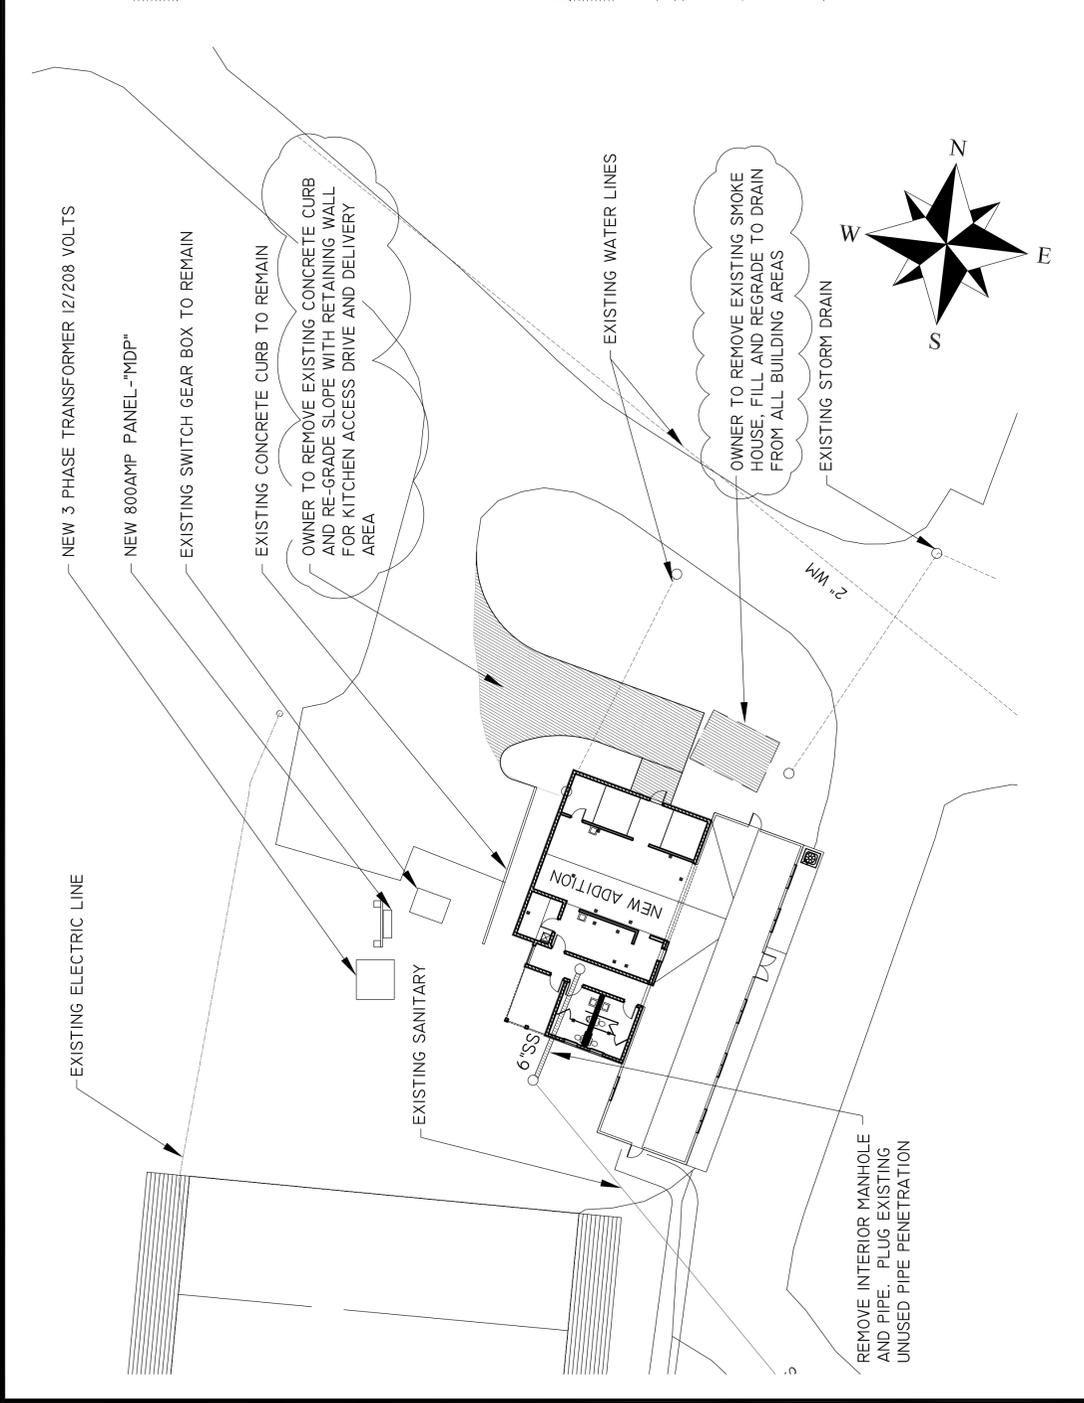

DEVELOPMENT PLAN
 NO SCALE
 2
 C-1

LOCATION TABLE:

POINT	DESCRIPTION	STATION	OFFSET	RADIUS
A	STORM SEWER CB	+38.77'	L 48.98'	
B	NE CORNER OF DRIVE	+57.46'	L 33.18'	
C	SE CORNER OF DRIVE	+63.73'	L 46.81'	
D	NW CORNER CONC SLAB	+72.81'	L 42.63'	
E	BEG SW RADIUS DRIVE	+81.24'	L 38.75'	
F	BEG NW RADIUS DRIVE	+93.23'	L 16.73'	
G	RADIUS SW COR DRIVE	+1-01.91'	L 41.29'	R 16' - 3"
H	NW BEG RADIUS COR	+1-03.31'	L 37.28'	
I	END COR RADIUS	+1-03.49'	L 45.24'	
J	END DRIVE RADIUS	+1-07.72'	R 8.98'	
K	N RADIUS DRIVE	+83.19'	R 5.86'	R 24' - 9"
L	S DRIVE RADIUS	+93.97'	L 63.42'	R 27' - 9"
M	BEG BASELINE CL SS	0+00'	0+00'	
N	END BASELINE	+1-65.56'	0+00'	
O	MIDDLE BASELINE	+61.28'	0+00'	

- NOTES*
- (P) NEW 3 PHASE TRANSFORMER 12/208 VOLTS
 - (Q) NEW 800AMP-MDP
 - (R) EXISTING SWITCH GEAR BOX TO REMAIN
 - (S) NEW TRENCH DRAIN TO EXISTING STORM CATCH BASIN
 - (T) NEW FOUNDATION DRAIN, GRADE TO DAYLIGHT
 - (U) CONCRETE SERVICE ENTRANCE PAD
 - (V) 30' OF NEW PRE-FABRICATED RETAINING WALL BY OWNER
 - (W) NEW SERVICE DRIVE PAVEMENT BY OWNER
 - (X) ADDITIONAL TRENCH DRAIN TO EXISTING STORM CATCH BASIN


NO REGRADE CONTOURS ARE SHOWN. CONTRACTOR TO GRADE ALL DISTURBED AREAS AROUND BUILDING TO 5% AWAY FROM THE BUILDING FOR THE FIRST 10 FEET

THE SERVICE DRIVE, RETAINING WALL, AND SERVICE DRIVE TRENCH DRAIN WILL BE BY THE OWNER AT A LATER DATE


ALL WORK DESCRIBED WITHIN BUBBLE WILL BE BY OWNER




THE LOCATION OF UTILITIES AND STRUCTURES, BOTH SURFACE AND SUBSURFACE, ARE SHOWN ON THE PLANS FROM DATA AVAILABLE AT THE TIME OF SURVEY AND ARE NOT NECESSARILY COMPLETE OR CORRECT. THE EXACT LOCATION, AND PROTECTION OF UTILITIES AND STRUCTURES IS THE RESPONSIBILITY OF THE CONTRACTOR. DURING CONSTRUCTION THE CONTRACTOR SHALL USE DILIGENCE TO PROTECT ALL UTILITIES AND STRUCTURES. THE CONTRACTOR SHALL BE RESPONSIBLE FOR ANY DAMAGE TO UTILITIES AND STRUCTURES CAUSED BY THE CONTRACTOR. THE CONTRACTOR SHALL BE RESPONSIBLE FOR THE REPAIR AND RESTORATION OF SAME IN ACCORDANCE WITH THE DIRECTIONS OF THE ENGINEER AND FOR ANY RESULTING CONTINGENT DAMAGE.

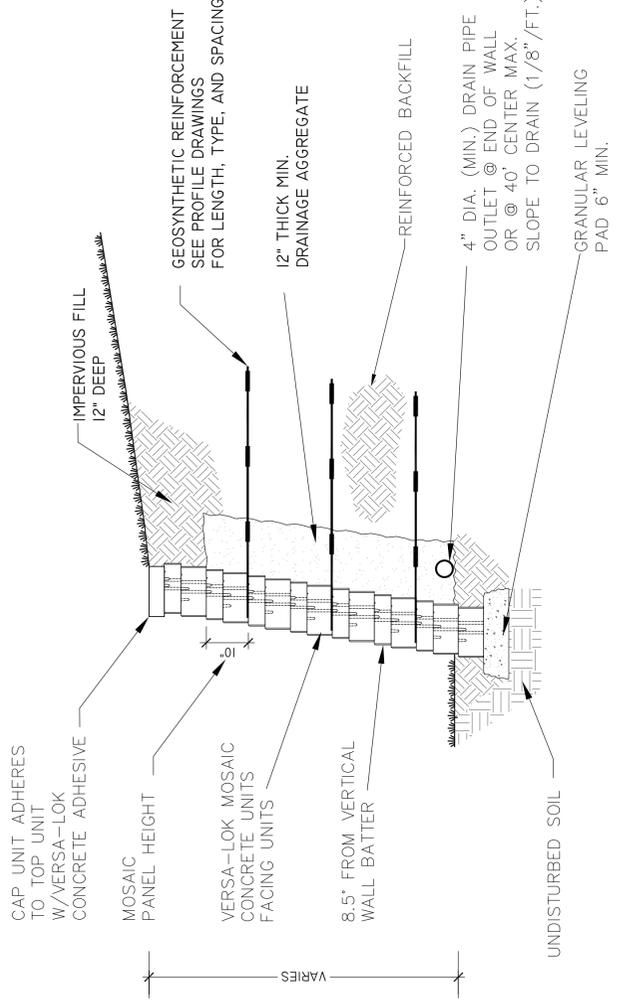

2
C-2
TYPICAL SECTION-REINFORCED RETAINING WALL
 MOSAIC
 SCALE: NONE

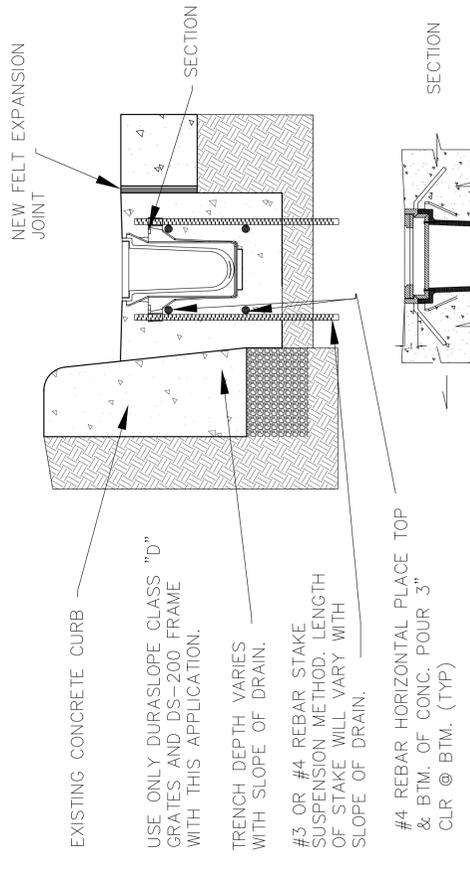

3
C-2
TRENCH DRAIN
 NO SCALE

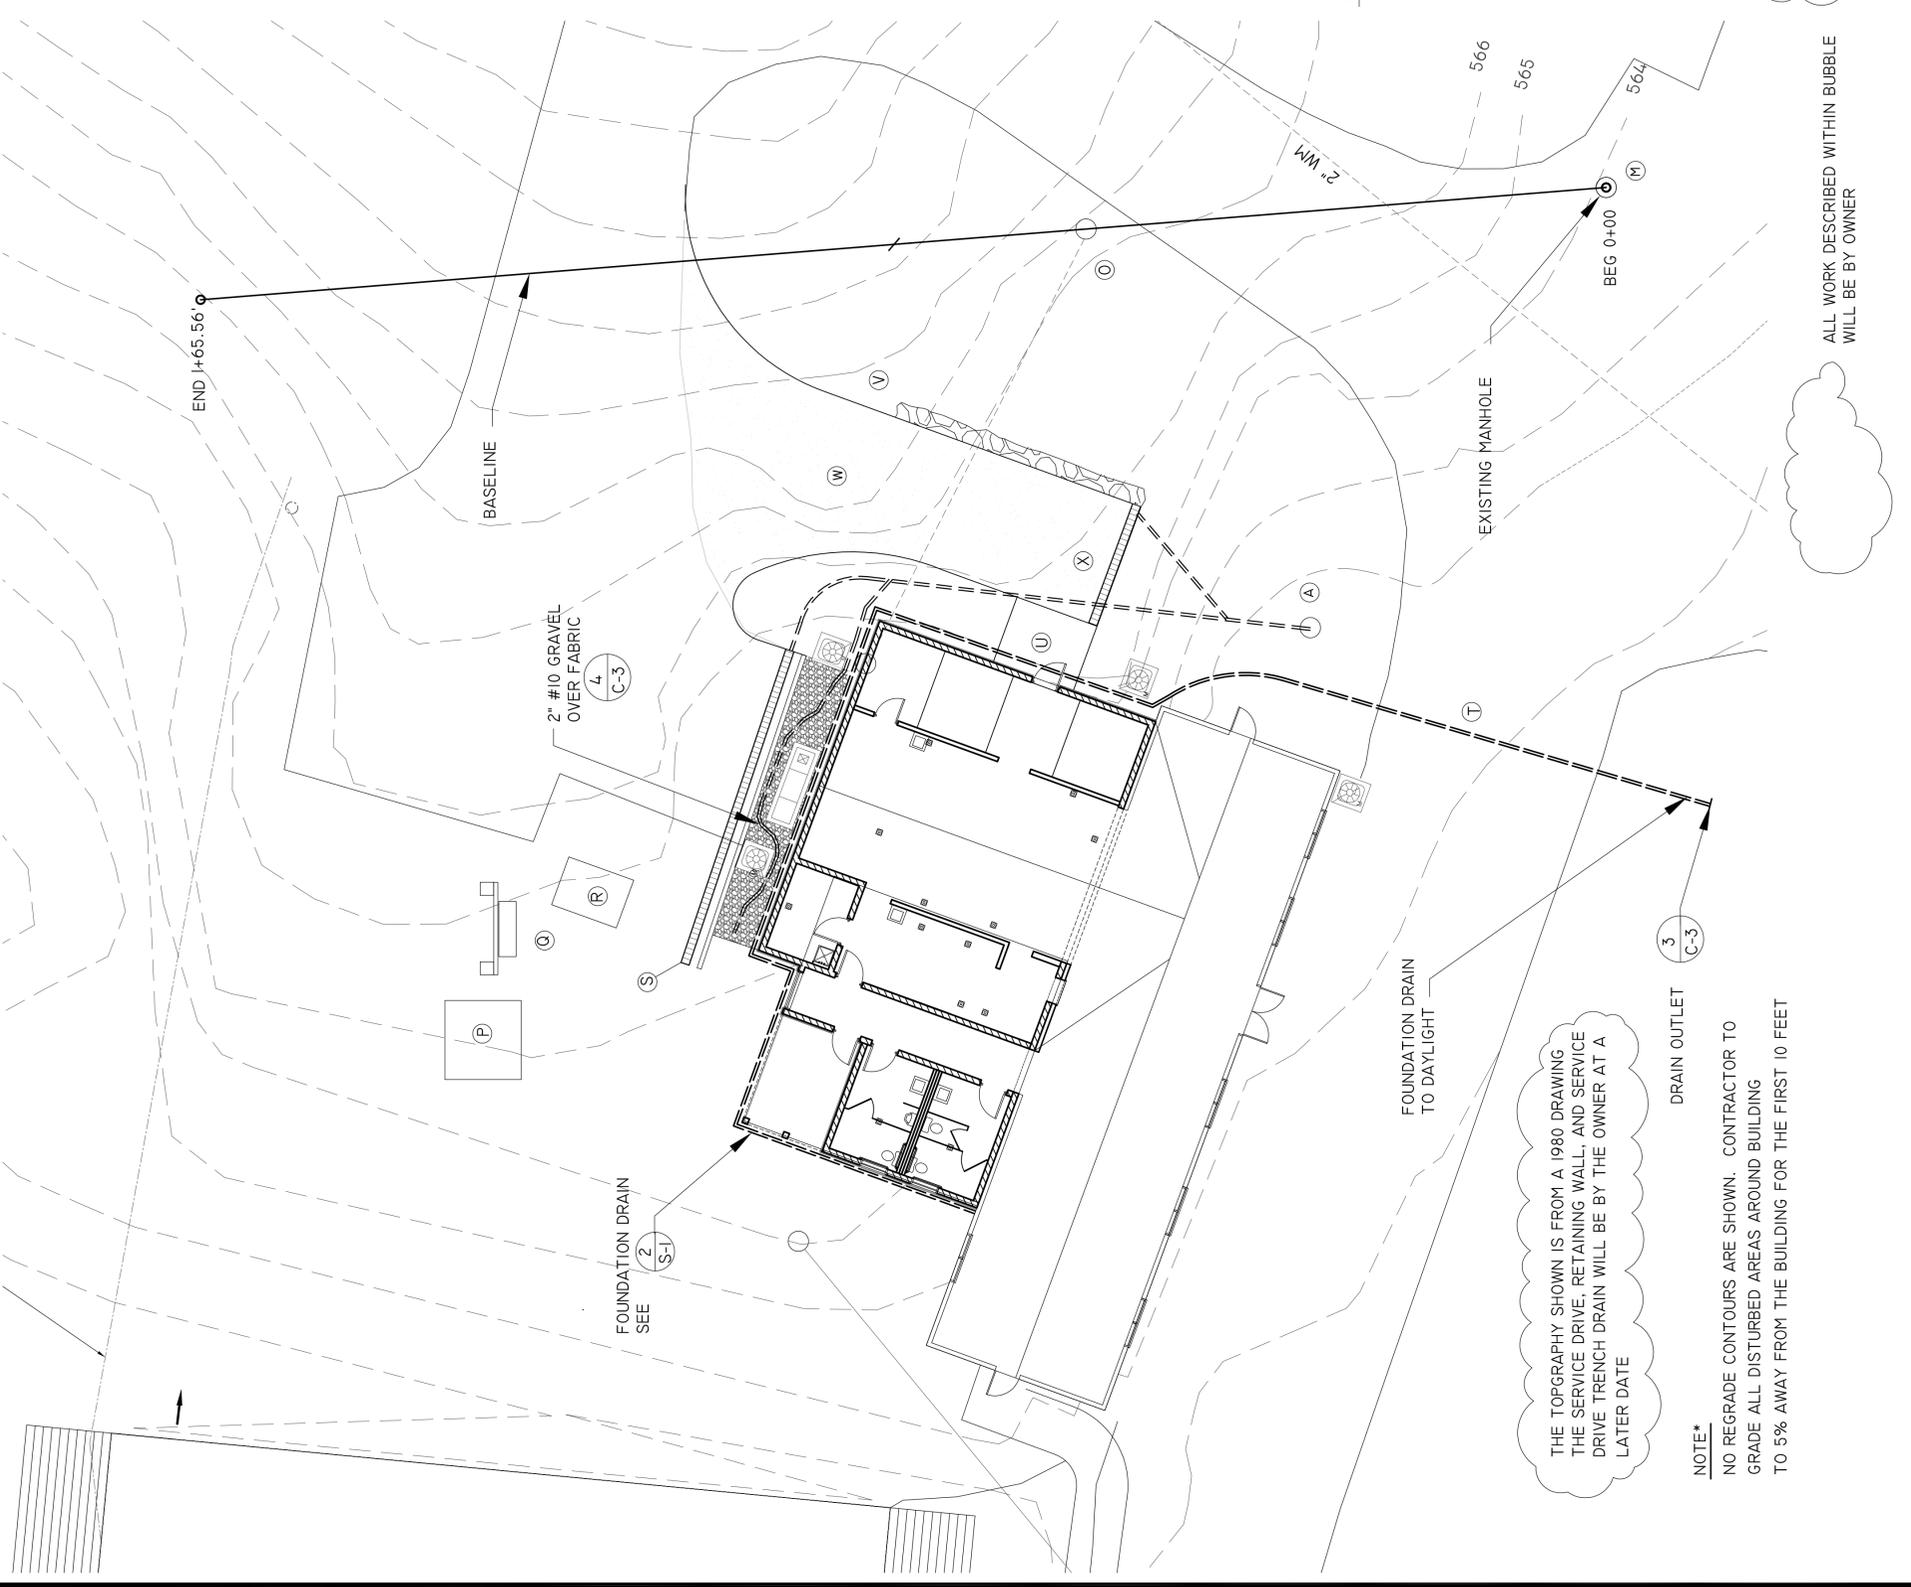

NOTES*

- (A) EXISTING STORM SEWER CB
- (B) BEGIN BASELINE
- (C) MIDDLE OF BASELINE
- (P) NEW 3 PHASE TRANSFORMER 12/208 VOLTS
- (Q) NEW 800AMP-"MDP"
- (R) EXISTING SWITCH GEAR BOX TO REMAIN
- (S) NEW TRENCH DRAIN TO EXISTING STORM CB (3 C-2)
- (T) NEW FOUNDATION DRAIN TO DAYLIGHT SEE ARCH. DWGS.
- (U) CONCRETE SERVICE ENTRANCE PAD (1 C-3)
- (V) 30' OF NEW PRE-FABRICATED RETAINING WALL BY OWNER (2 C-2)
- (W) NEW SERVICE PAVEMENT BY OWNER (1 C-3)
- (X) ADDITIONAL TRENCH DRAIN TO EXISTING STORM CATCH BASIN (3 C-2)




THE LOCATION OF UTILITIES AND STRUCTURES, BOTH SURFACE AND SUBSURFACE, ARE SHOWN ON THE PLANS FROM DATA AVAILABLE AT THE TIME OF SURVEY AND ARE NOT NECESSARILY COMPLETE OR CORRECT. THE EXACT LOCATION, AND DEPTH OF UTILITIES AND STRUCTURES SHALL BE THE RESPONSIBILITY OF THE CONTRACTOR. DURING CONSTRUCTION THE CONTRACTOR SHALL USE DILIGENCE TO PROTECT ALL EXISTING UTILITIES AND STRUCTURES WHETHER SHOWN ON THE PLANS, OR NOT. IF DAMAGE IS CAUSED, THE CONTRACTOR SHALL BE RESPONSIBLE FOR THE REPAIR AND RESTORATION OF SAME IN ACCORDANCE WITH THE DIRECTIONS OF THE ENGINEER AND FOR ANY RESULTING CONTINGENT DAMAGE.

THE TOPOGRAPHY SHOWN IS FROM A 1980 DRAWING THE SERVICE DRIVE, RETAINING WALL, AND SERVICE DRIVE TRENCH DRAIN WILL BE BY THE OWNER AT A LATER DATE

NOTE*
 NO REGRADE CONTOURS ARE SHOWN. CONTRACTOR TO GRADE ALL DISTURBED AREAS AROUND BUILDING TO 5% AWAY FROM THE BUILDING FOR THE FIRST 10 FEET


ALL WORK DESCRIBED WITHIN BUBBLE WILL BE BY OWNER

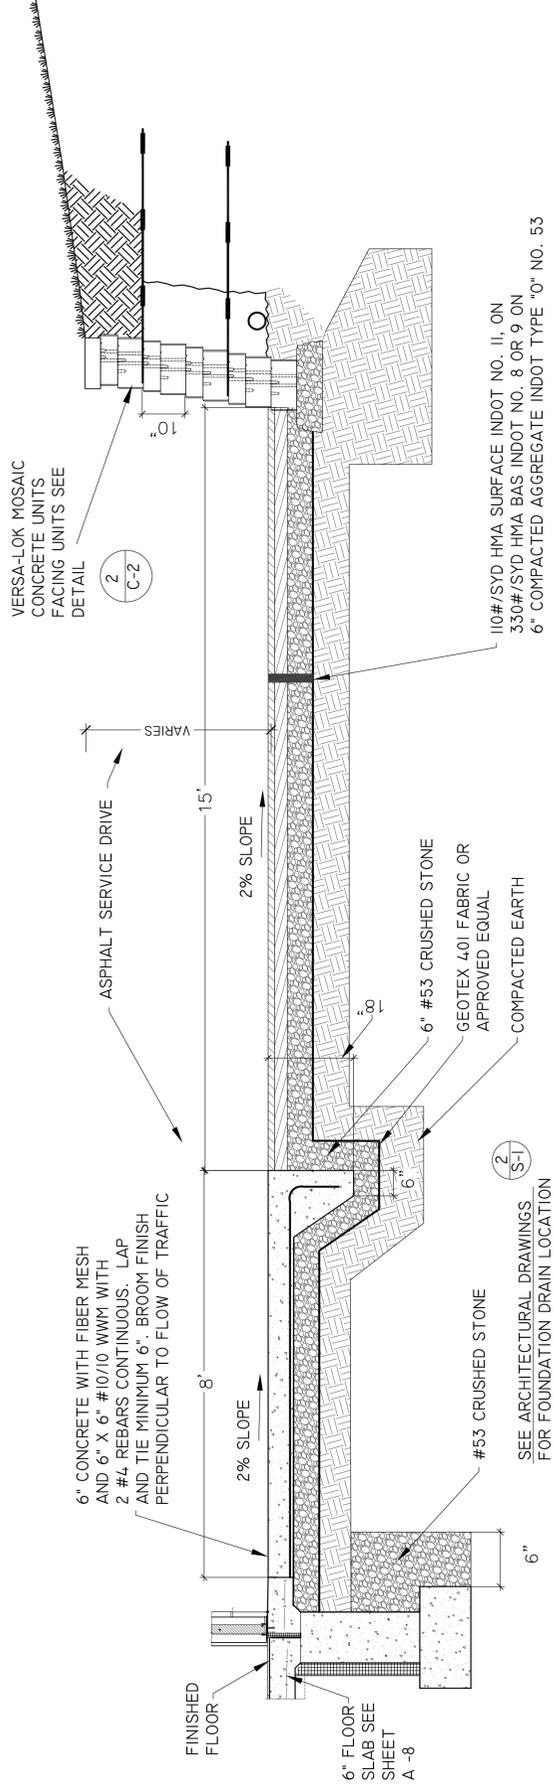

CONCRETE SERVICE PAD AND ASPHALT SERVICE DRIVE

1
C-3


NO SCALE

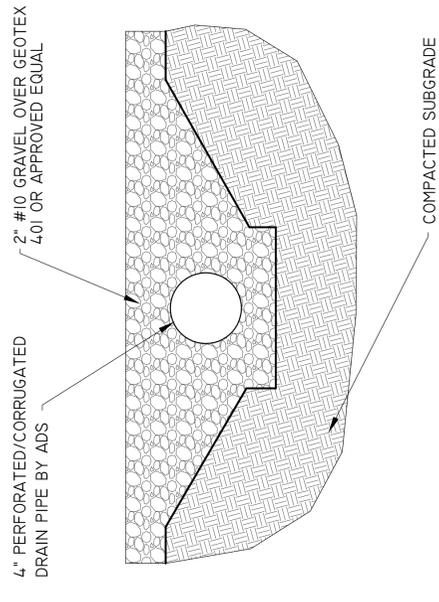

WEST DRAINAGE

4
C-3

NO SCALE

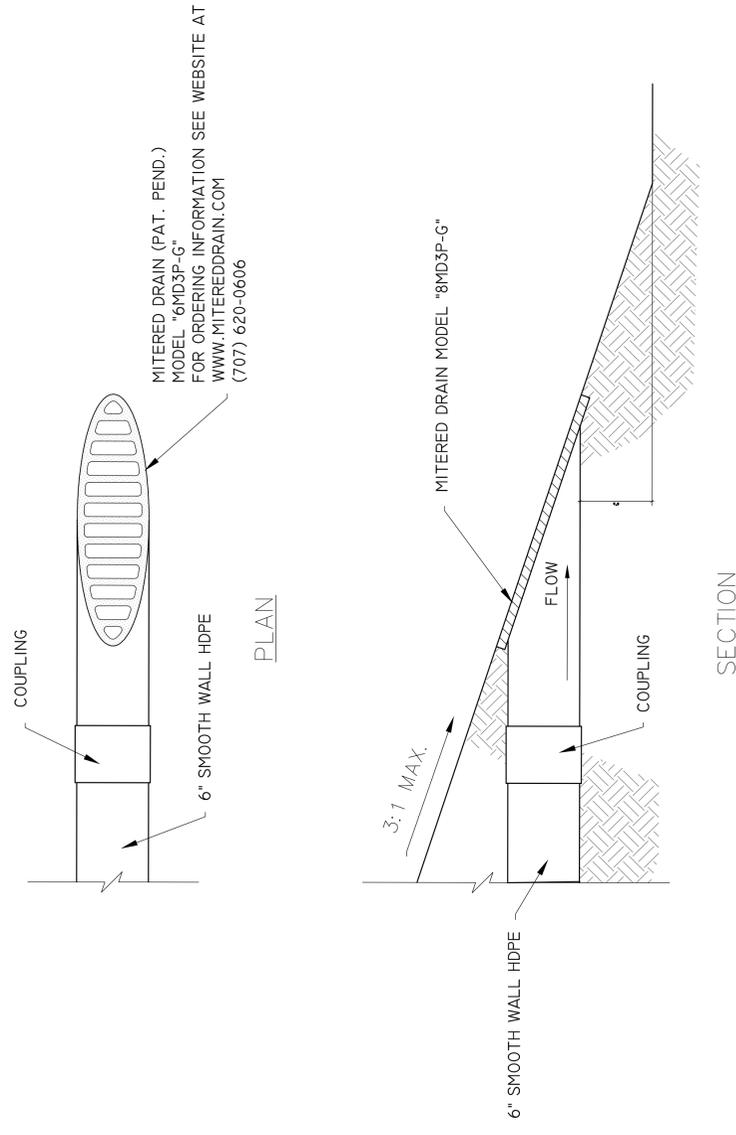


MITERED DRAIN OUTLET DETAIL

3
C-3

NO SCALE

THE SERVICE DRIVE, RETAINING WALL, AND SERVICE DRIVE TRENCH DRAIN WILL BE BY THE OWNER AT A LATER DATE

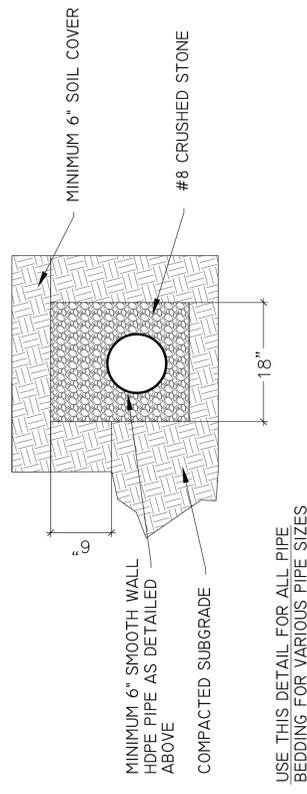

PIPE BEDDING

2
C-3

NO SCALE

Certified by:


O'BANNON WOODS ST PK - DETAILS
 NEW GROUP CAMP KITCHEN
 INDIANA DEPARTMENT OF NATURAL RESOURCES
 734 OLD FOREST ROAD SW
 CORDON, INDIANA 47112



STATE OF INDIANA
 DEPARTMENT OF NATURAL RESOURCES
 DIVISION OF ENGINEERING
 ROOM W299, INDIANA GOVERNMENT CENTER SOUTH
 402 WEST WASHINGTON STREET
 INDIANAPOLIS, INDIANA 46204
 TEL 317-232-1500, FAX 317-233-1205

Revisions:

Project Number:	Project#
Requisition Number:	Requisition#
Designer:	DS
Drawing Date:	6/14/2015
Drawer:	DS
Drawing Scale:	NO SCALE
DSR Approval:	
Client Approval:	
File Number:	046-111
Drawing Number:	C-3
Sheet:	# of ##

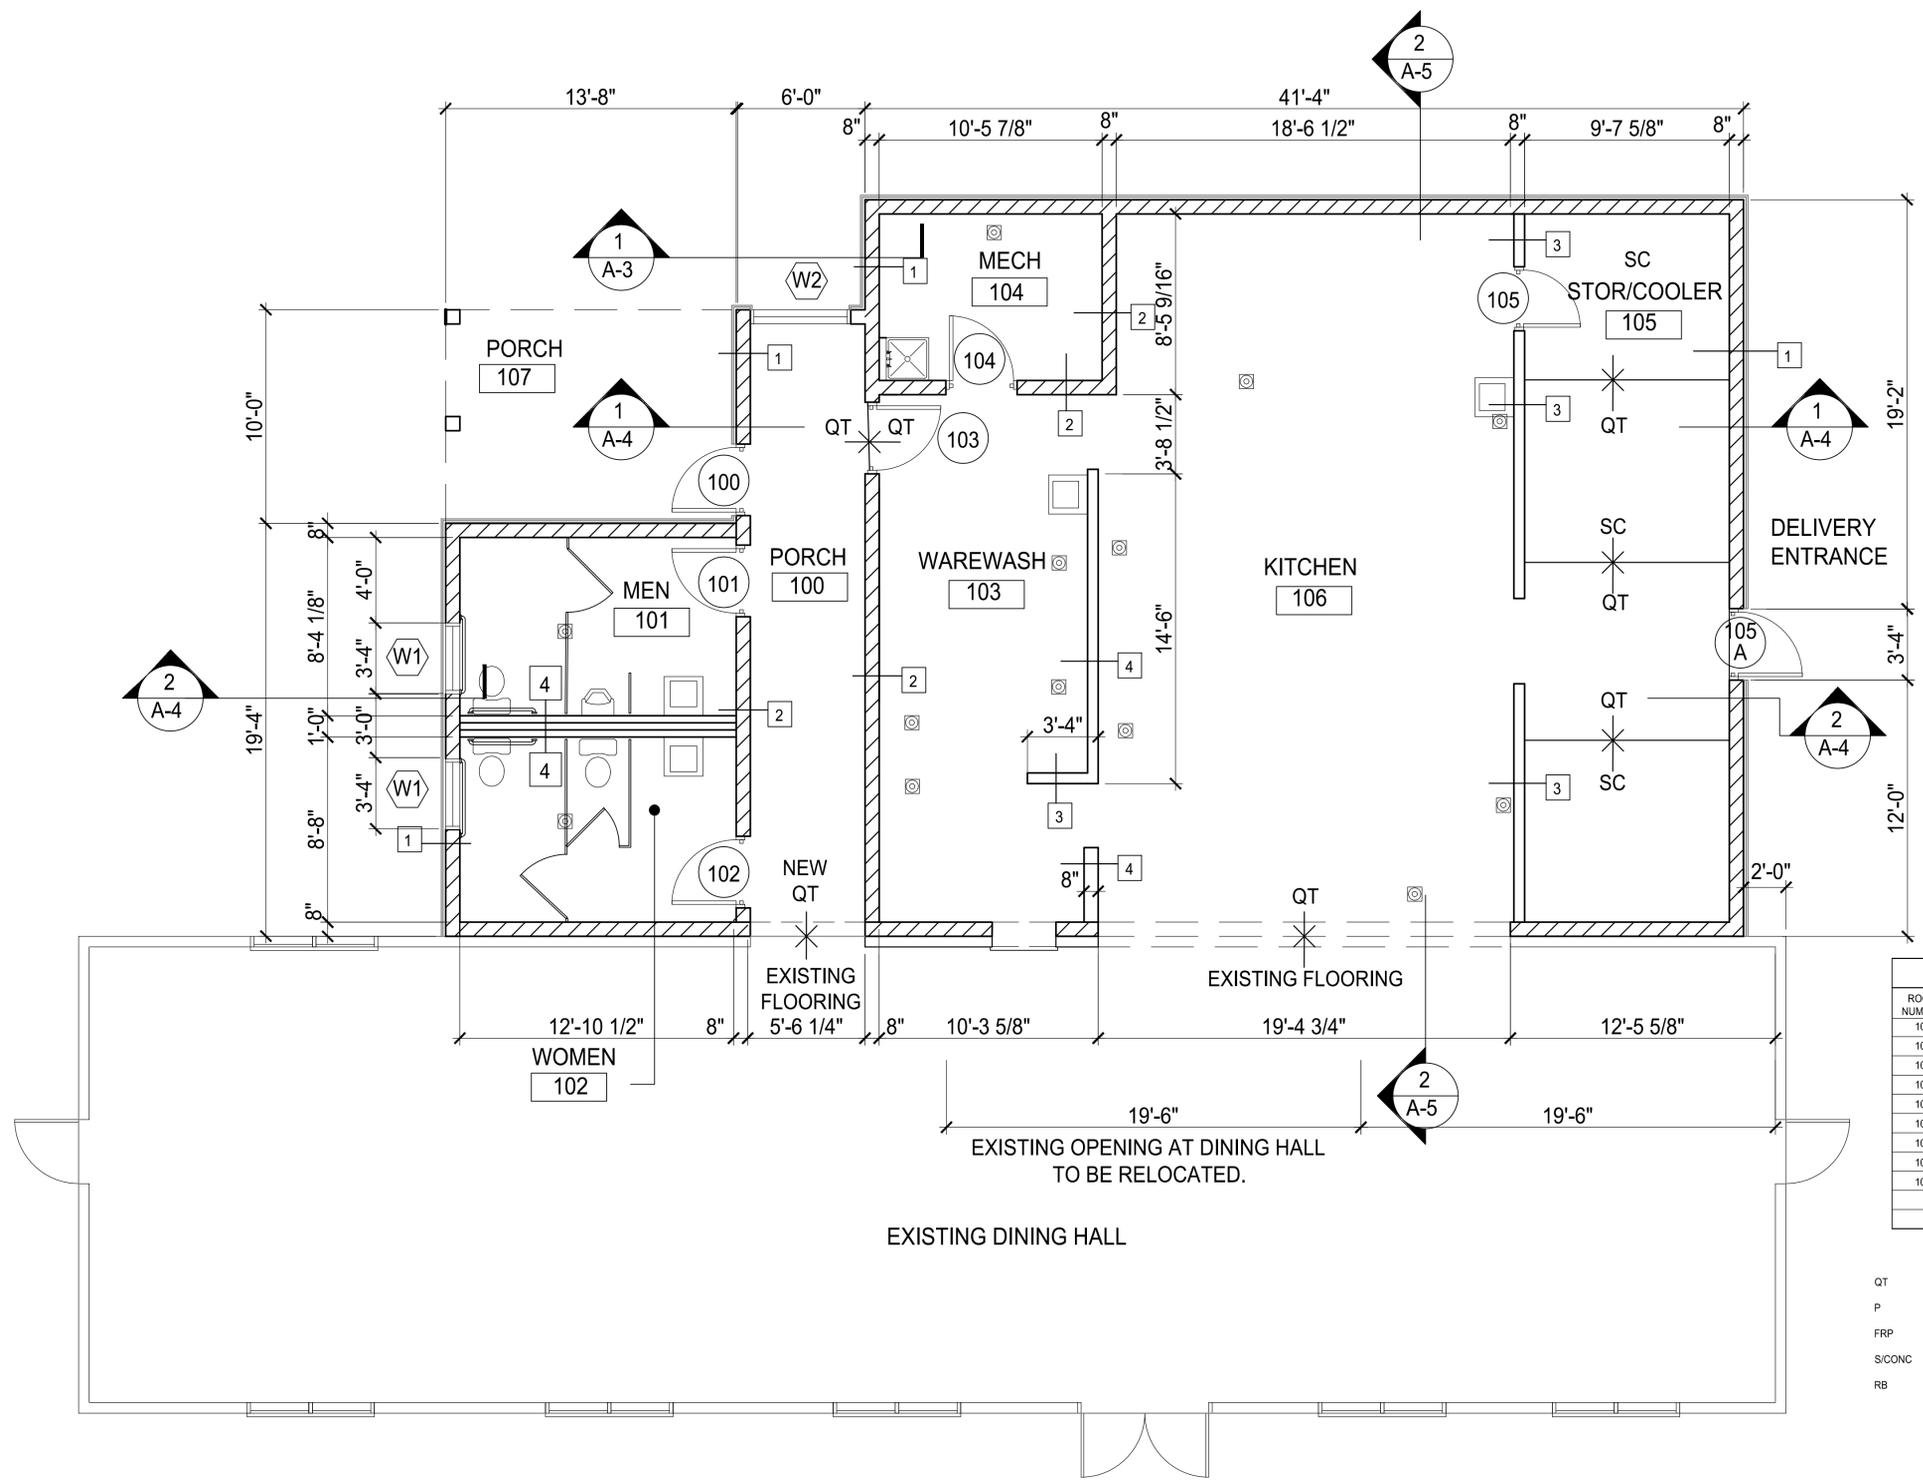

- GENERAL NOTES:
1. FINISH FLOOR ELEVATION IS SHOWN ON ARCHITECTURAL DRAWINGS AT 100'-0" AFF THIS ELEVATION SHALL BE ASSUMED BY CONTRACTOR TO BE THE SAME AS EXISTING DINING HALL FINISH FLOOR.
 2. ALL DIMENSIONS ON FLOOR PLANS ARE FROM FACE OF MASONRY TO FACE OF FINISH GYPSUM BOARD UNLESS OTHERWISE NOTED.
 3. ALL WINDOWS ARE NOMINAL DIMENSIONS. COORDINATE/VERIFY.
 4. LOCATE HM DOOR FRAMES 4" FROM ADJACENT WALL UNLESS NOTED OTHERWISE.

- WALL TYPES
1. 8" CMU (GRAY BLOCK) W/ SEALER ON EXTERIOR/ BLOCK FILLER & HIGH GLOSS WASHABLE PAINT ON INTERIOR. EXTERIOR BY OTHERS -ZCHANNELS WITH 2" EXTRUDED RIGID INSULATION; FURRING STRIPS ATTACHED TO CHANNELS. SIDING APPLIED BY OTHERS.
 2. 8" STANDARD WEIGHT CMU RUNNING BOND WITH DOUBLE BULL NOSE AT OPENINGS.
 3. 6" WOOD STUD 16" OC WITH 5/8" TYPE X GYP BOARD 42" TALL. LAMINATED WITH 4" X 9" WHITE-PEBBLED SURFACE FRP BOARD THAT MEETS ASTM D968-81, ASTM D2197-81/ASTM D3002, BOTH SIDES AND TOP OF WALL.; USE COMPATIBLE CORNER GUARDS AND SANI-SEAL TRIM AT PANEL JUNCTURES.
 4. 6" WOOD STUD FRAMING W/ 5/8" TYPE X GYP BOARD 16" OC LAMINATED WITH 4" X 9" WHITE PEBBLED SURFACE FRP BOARD THAT MEETS ASTM D968-81, ASTM D2197-81, ASTM D 3002, ON ONE SIDE ONLY AT PLUMBING WALL. USE SANI-SEAL TRIM AT PANEL JUNCTURES.

- WINDOWS
- W1 M.O. 3'-4" W X 2'-0" H
 - W2 M.O. 4'-0" W X 6'-0" H
 - FLOOR DRAIN IN SLAB; SEE P-1

ROOM NUMBER	NAME	FLOOR	BASE	WALL FINISHES				HEIGHT	CEILING		COMMENTS
				NORTH	WEST	SOUTH	EAST		MATERIAL		
100	CORRIDOR	S/CONC	4" RB	P	P	P	P	8'-10"	2 LAYERS-5/8 X GYP		PAINTED
101	MEN RR	S/CONC	4" RB	P	P	FRP	P	8'-10"	2 LAYERS-5/8 X GYP		
102	WOMEN RR	S/CONC	4" RB	FRP	P	P	P	8'-10"	2 LAYERS-5/8 X GYP		
103	WAREWASH	QT	4" QT/ COVE	P	P	P	FRP	8'-10"	2 LAYERS-5/8 X GYP		
104	MECHANICAL	QT	4" QT/ COVE	P	P	P	P	8'-10"	2 LAYERS-5/8 X GYP		ACCESS PANEL
105	STOR/COOLER	QT/CONC	4" QT*	FRP	P	P	P	8'-10"	2 LAYERS-5/8 X GYP		SEE FLOOR PLAN
106	KITCHEN	QT	4" QT/ COVE	P	FRP	P	FRP	8'-10"	2 LAYERS-5/8 X GYP		
107	PORCH	CONC	N/A	P	P	P	P	8'-10"	EXT GRADE PLYW		
108	MECH	S/CONC	N/A	P	P	P	P		2 LAYERS-5/8 X GYP		

- QT QUARRY TILE; FURNISH & INSTALL 6 X 6 DAL-TILE "BLAZE FLASH" WITH COVE BASE TRIM AT WALLS.
- P PAINTED CMU
- FRP FIBER REINFORCED PLASTIC WALL PANELS W/ TRANSITION STRIPS
- S/CONC SEALED CONCRETE
- RB 4" RUBBER BASE

FLOOR PLAN
SCALE: 1/4"=1'-0"

Certified by:

O'BANNON WOODS STATE PARK
NEW GROUP CAMP KITCHEN
DEPT. OF NATURAL RESOURCES
7234 OLD FOREST ROAD SW
CORYDON, IN 47112

STATE OF INDIANA
DEPARTMENT OF NATURAL RESOURCES
DIVISION OF ENGINEERING
ROOM W299, INDIANA GOVERNMENT CENTER SOUTH
402 WEST WASHINGTON STREET
INDIANAPOLIS, INDIANA 46204
TEL. 317-232-4150, FAX 317-233-1205

Revisions:

Project Number:

Requisition Number:

Designer: CCF Drawing Date: 6/12/15

Drafter: CCF Drawing Scale: AS NOTED

DNR Approval:


Client Approval:

File Number: 46-111


Drawing Number: A-1

Sheet: of

- GENERAL ROOF NOTES:
- 1.) NEW SHINGLES TO MATCH EXISTING; TAMKO HERITAGE 30.
 - 2.) FURNISH AND INSTALL GRACE ICE AND WATER SHIELD AT EAVES, VALLEYS, AND AT 2:12 SLOPE IN ENTIRETY, EXTEND ON 5:12 SLOPE UP ON DECKING 3'-0" MINIMUM.
 - 3.) PROVIDE AND INSTALL COBRA 3 RIDGE VENT AND MATCH RIDGE SHINGLES TO FIELD SHINGLES.
 - 4.) VALLEYS TO BE CLOSED, CUT TYPE.
 - 5.) GUTTERS AND DOWNSPOUTS ARE NOT IN CONTRACT.
 - 6.) ROOF SHEATHING SHALL BE EXTERIOR GRADE 3/4" PLYWOOD SHEATHING.

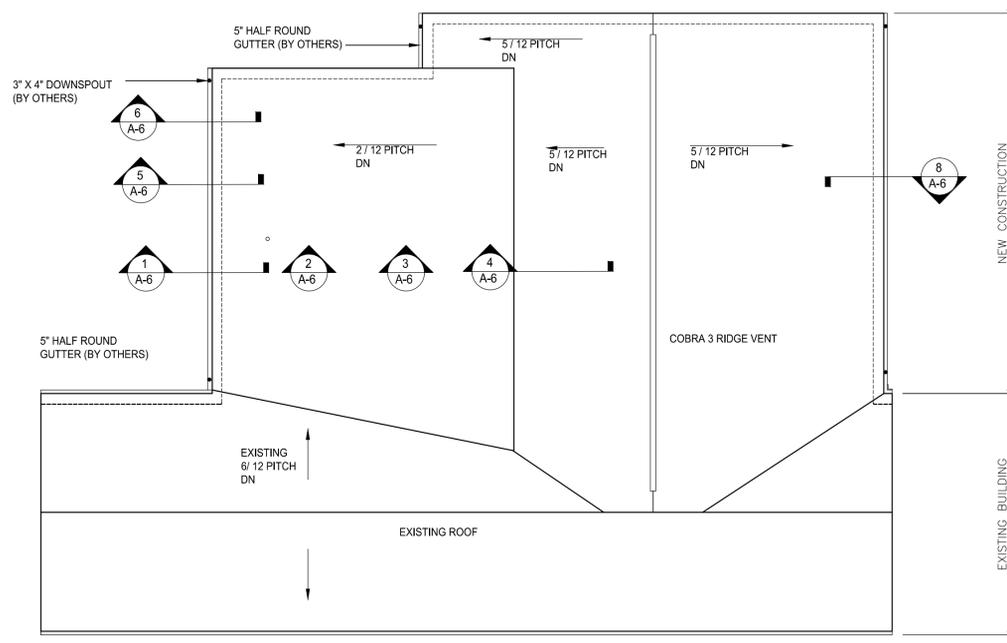

1
A-2 PROPOSED ROOF PLAN
SCALE: 1/8" = 1'-0"

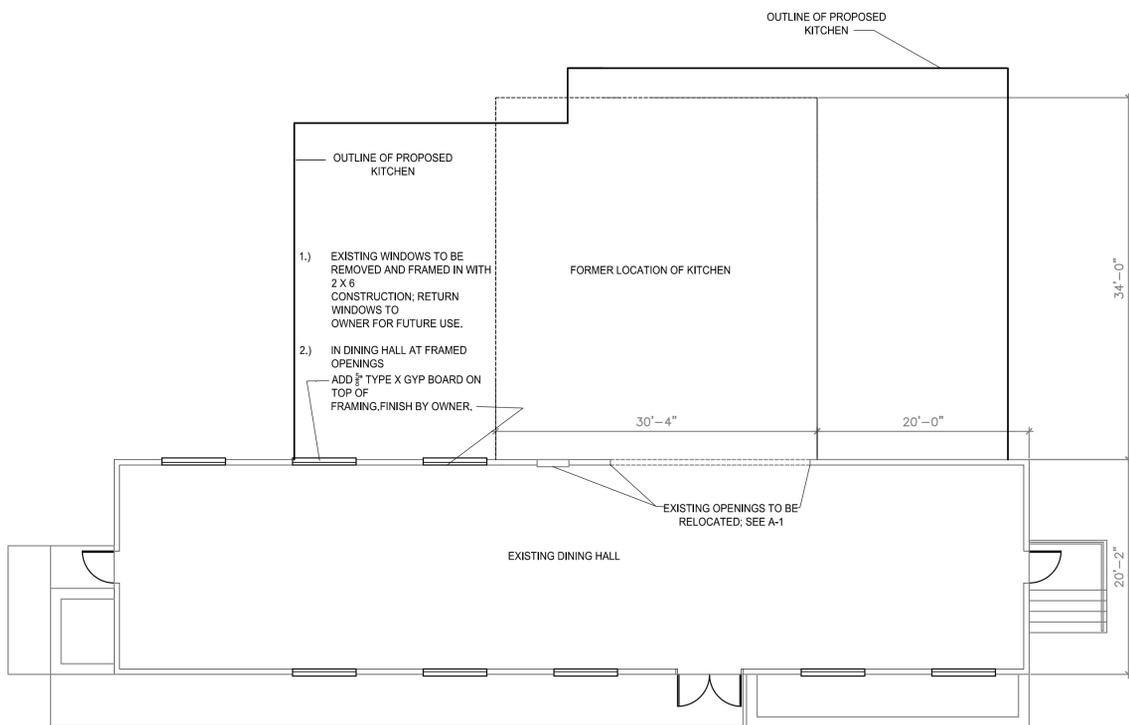

2
A-2 DEMO/EXISTING CONDITIONS
SCALE: 1/8" = 1'-0"

Certified by:

O'BANNON WOODS STATE PARK
NEW GROUP CAMP KITCHEN
DEPT. OF NATURAL RESOURCES
7234 OLD FOREST ROAD SW
CORYDON, IN 47112



STATE OF INDIANA
DEPARTMENT OF NATURAL RESOURCES
DIVISION OF ENGINEERING
ROOM W299, INDIANA GOVERNMENT CENTER SOUTH
402 WEST WASHINGTON STREET
INDIANAPOLIS, INDIANA 46204
TEL: 317-232-4150, FAX: 317-231-1265

Revisions:

Project Number:	Project#
Requisition Number:	Requisition#
Designer:	Drawing Date:
CCF	6/12/15
Drafter:	Drawing Scale:
CCF	AS NOTED


DNR Approval:	Client Approval:
File Number:	46-111
Drawing Number:	A-2
Sheet #	of ##

TOP OF BEARING
SEE SECTION


CEMENT BOARD SIDING NOT IN
CONTRACT

TOP OF FIN. FLOOR 100'-0"


MATCH NEW BUILDING TO EXISTING
ELEVATION AT TOP OF DINING HALL
FINISH FLOOR.

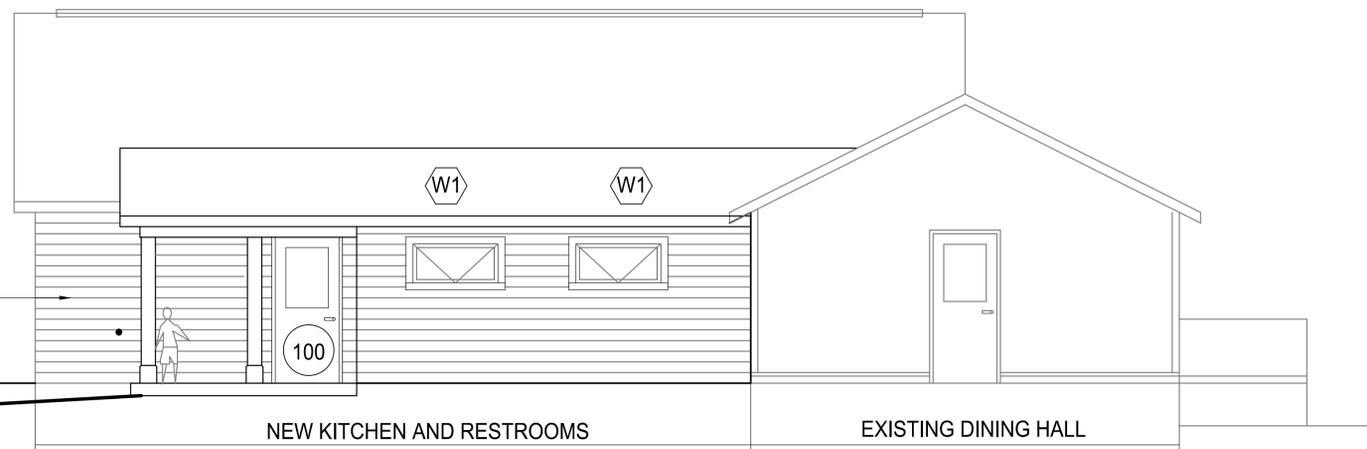


1 SOUTH ELEVATION
SCALE: 1/4" = 1'-0"

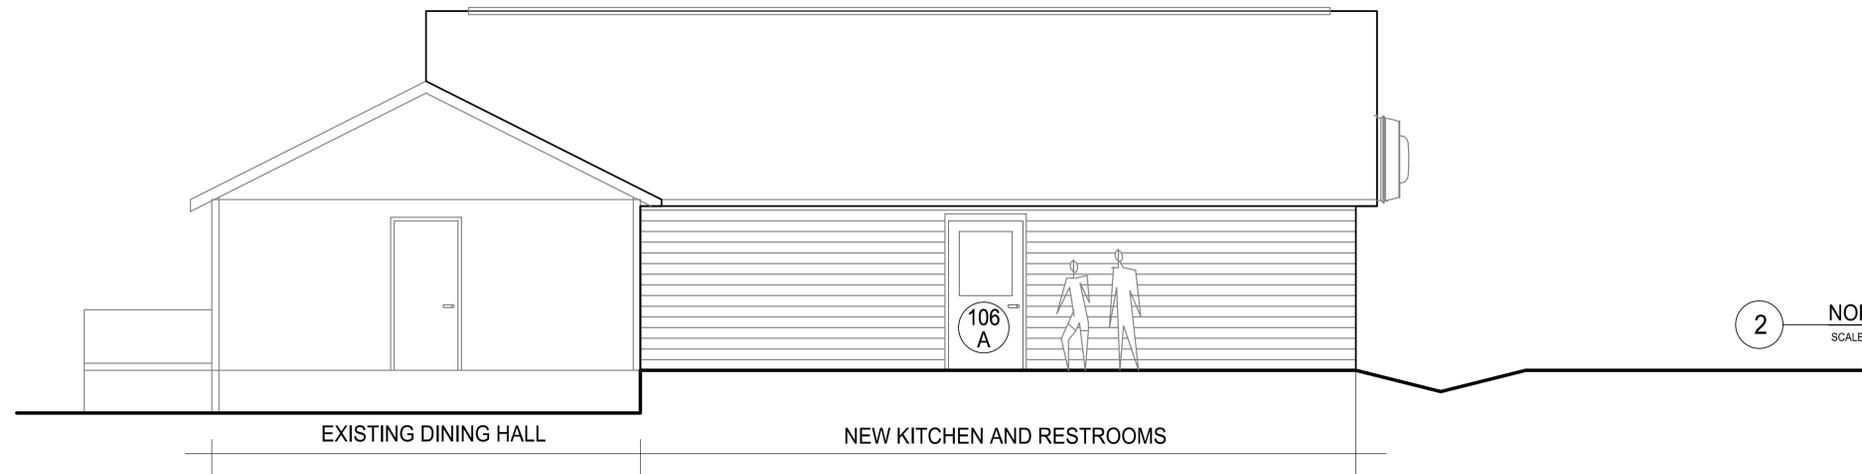


2 NORTH ELEVATION
SCALE: 1/4" = 1'-0"

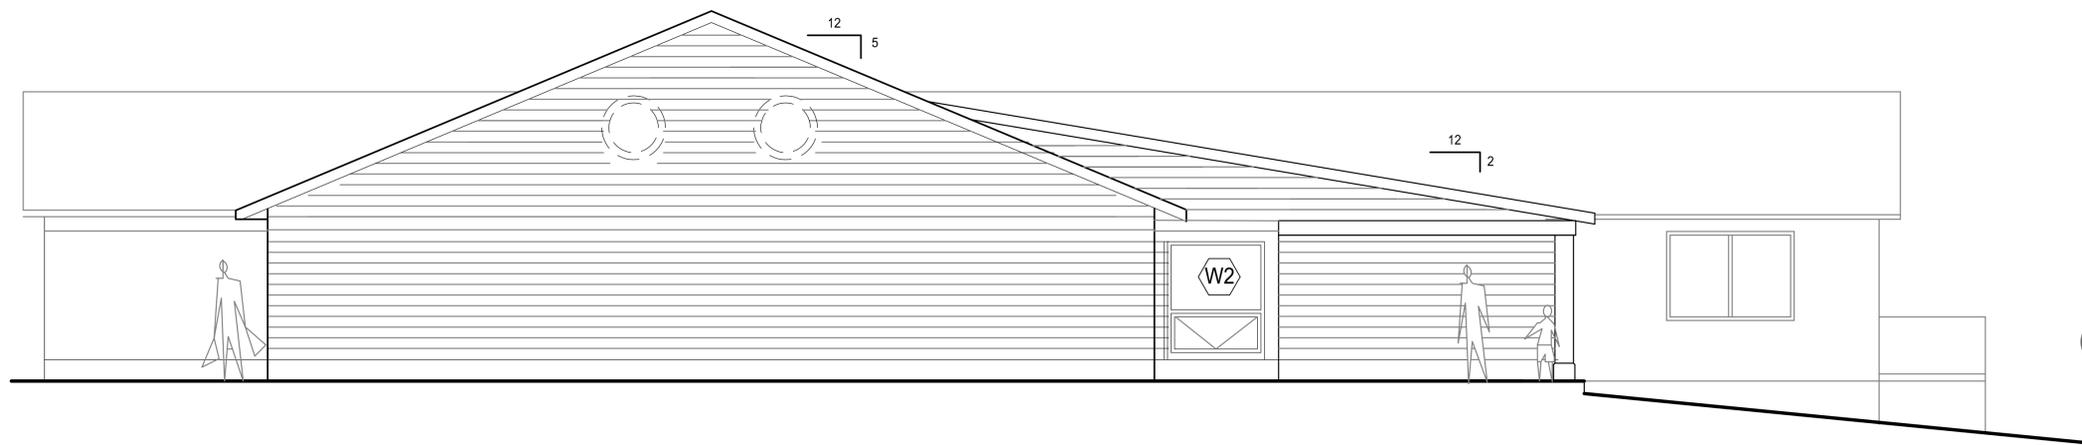

3 WEST ELEVATION
SCALE: 1/4" = 1'-0"

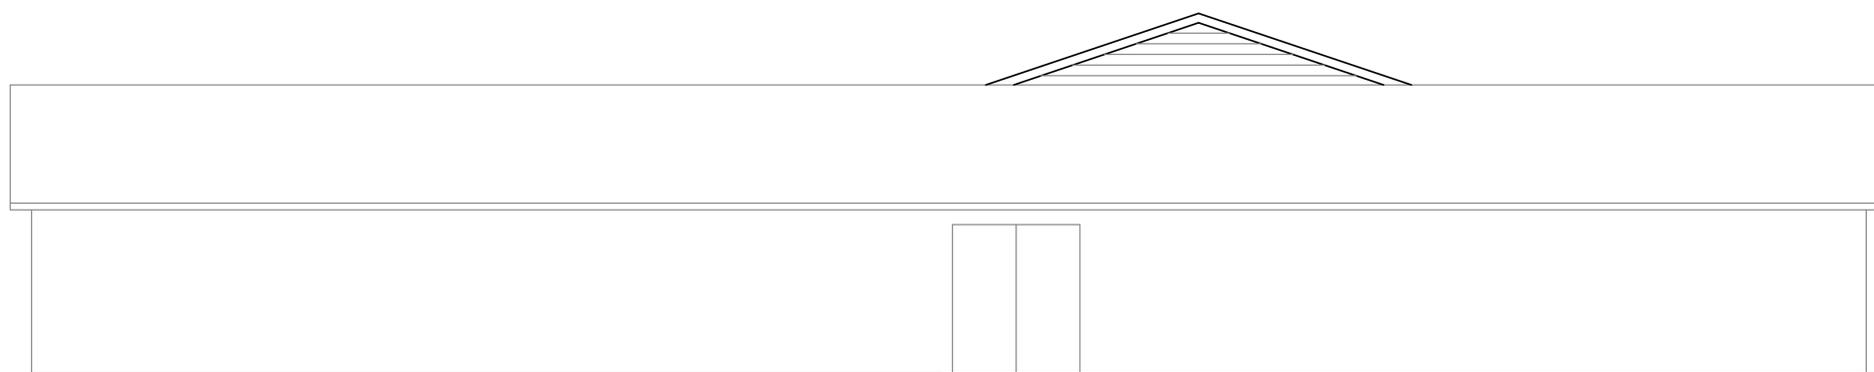

4 EAST ELEVATION (EXISTING DINING HALL-ADDITION IN BACK)

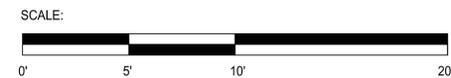

Certified by:

O'BANNON WOODS STATE PARK
NEW GROUP CAMP KITCHEN
DEPT. OF NATURAL RESOURCES
7234 OLD FOREST ROAD SW
CORYDON, IN 47112



STATE OF INDIANA
DEPARTMENT OF NATURAL RESOURCES
DIVISION OF ENGINEERING
ROOM W299, INDIANA GOVERNMENT CENTER SOUTH
402 WEST WASHINGTON STREET
INDIANAPOLIS, INDIANA 46204
TEL. 317-232-4150, FAX 317-233-1205

Revisions:

Project Number:

Requisition Number:

Designer: CCF Drawing Date: 6/13/15

Drafter: CCF Drawing Scale: AS NOTED




DNR Approval:

Client Approval:

File Number: 46-111

Drawing Number: A-3

Sheet: of

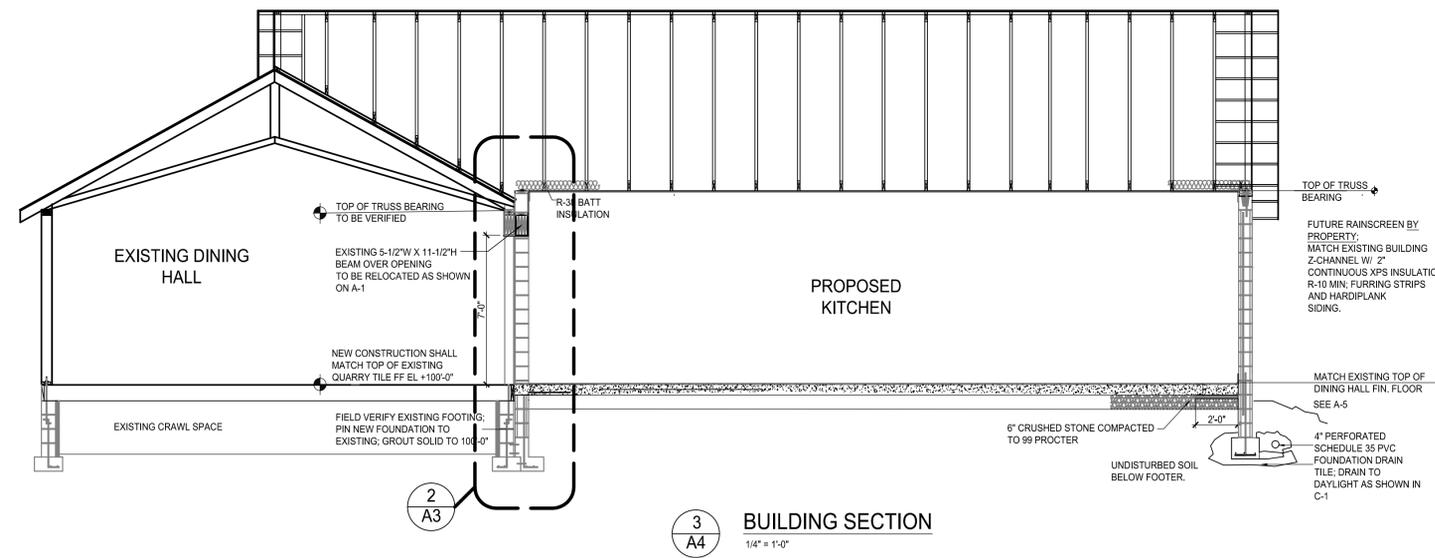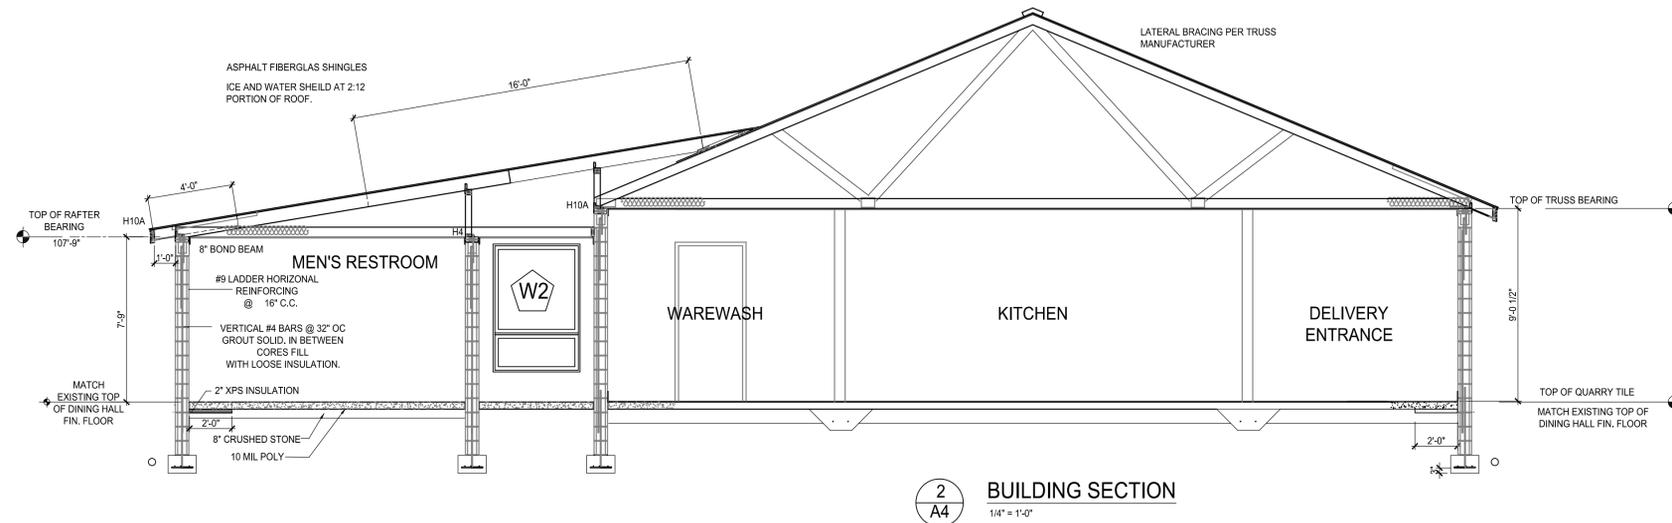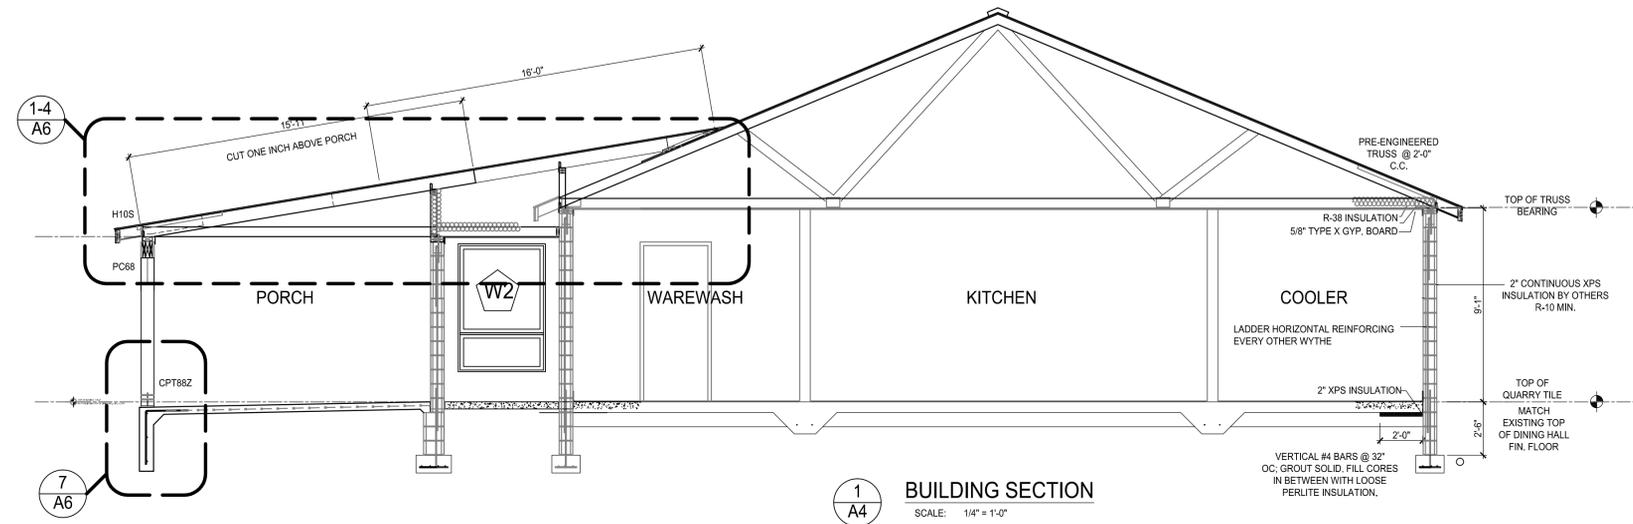

Certified by:

O'BANNON WOODS STATE PARK
NEW GROUP CAMP KITCHEN
DEPT. OF NATURAL RESOURCES
7234 OLD FOREST ROAD SW
CORYDON, IN 47112



STATE OF INDIANA
DEPARTMENT OF NATURAL RESOURCES
DIVISION OF ENGINEERING
ROOM W299, INDIANA GOVERNMENT CENTER SOUTH
402 WEST WASHINGTON STREET
INDIANAPOLIS, INDIANA 46204
TEL 317-232-4150; FAX 317-231-1205

Revisions:

Project Number:

Requisition Number:

Designer: CCF Drawing Date: 6/12/15

Drafter: CCF Drawing Scale: AS NOTED


DNR Approval:

Client Approval:


File Number: 46-111

Drawing Number: A-4


Sheet: of

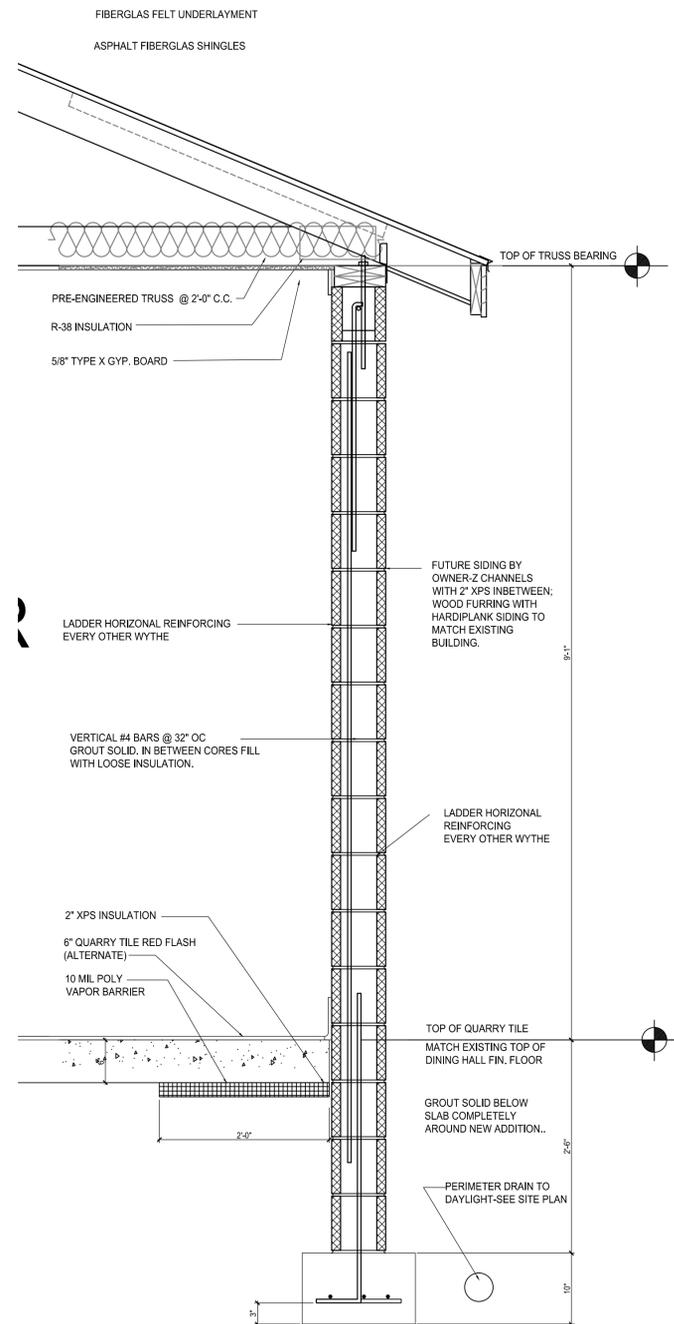

3 BUILDING SECTION
A5 SCALE: 1" = 1'-0"

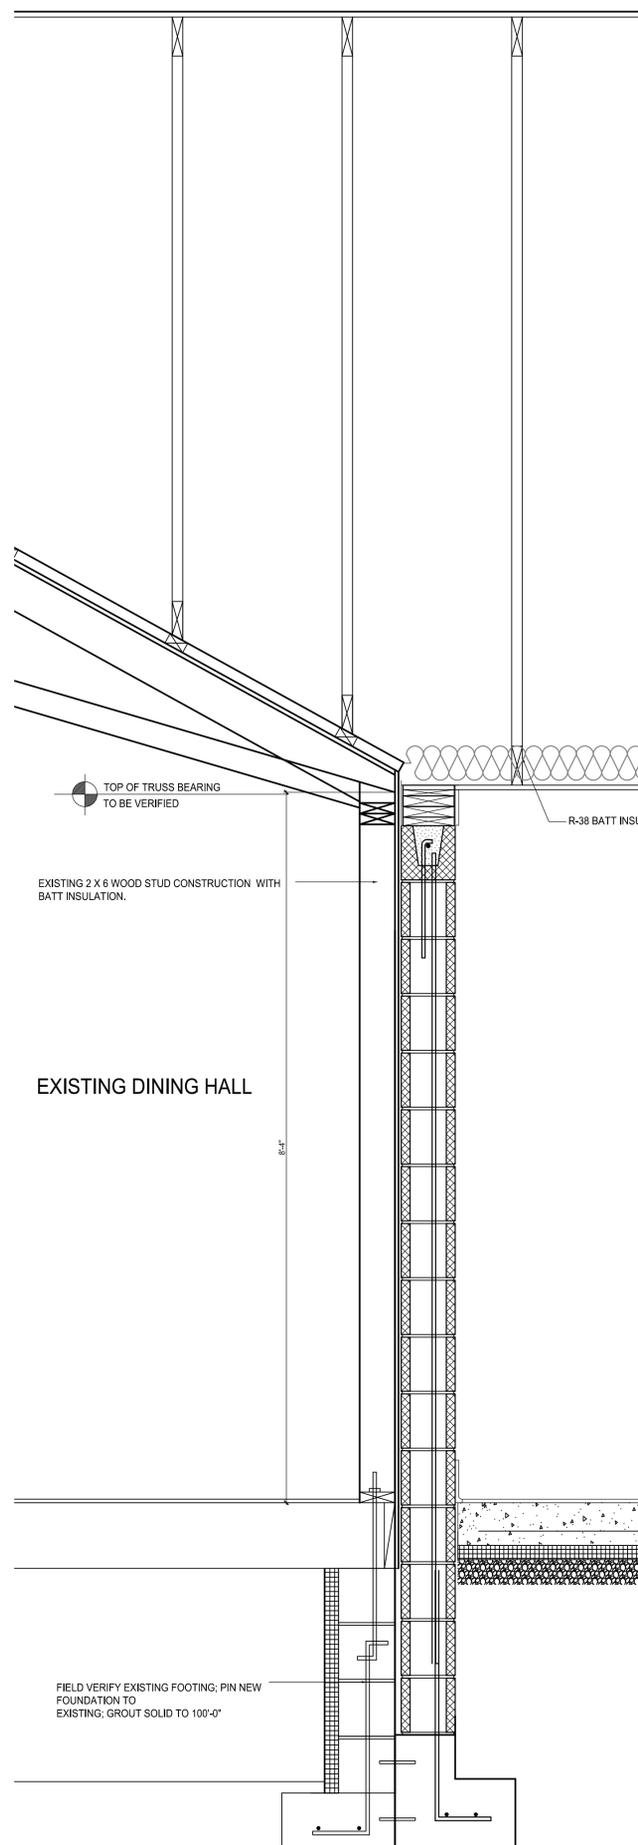

2 BUILDING SECTION
A5 SCALE: 1" = 1'-0"

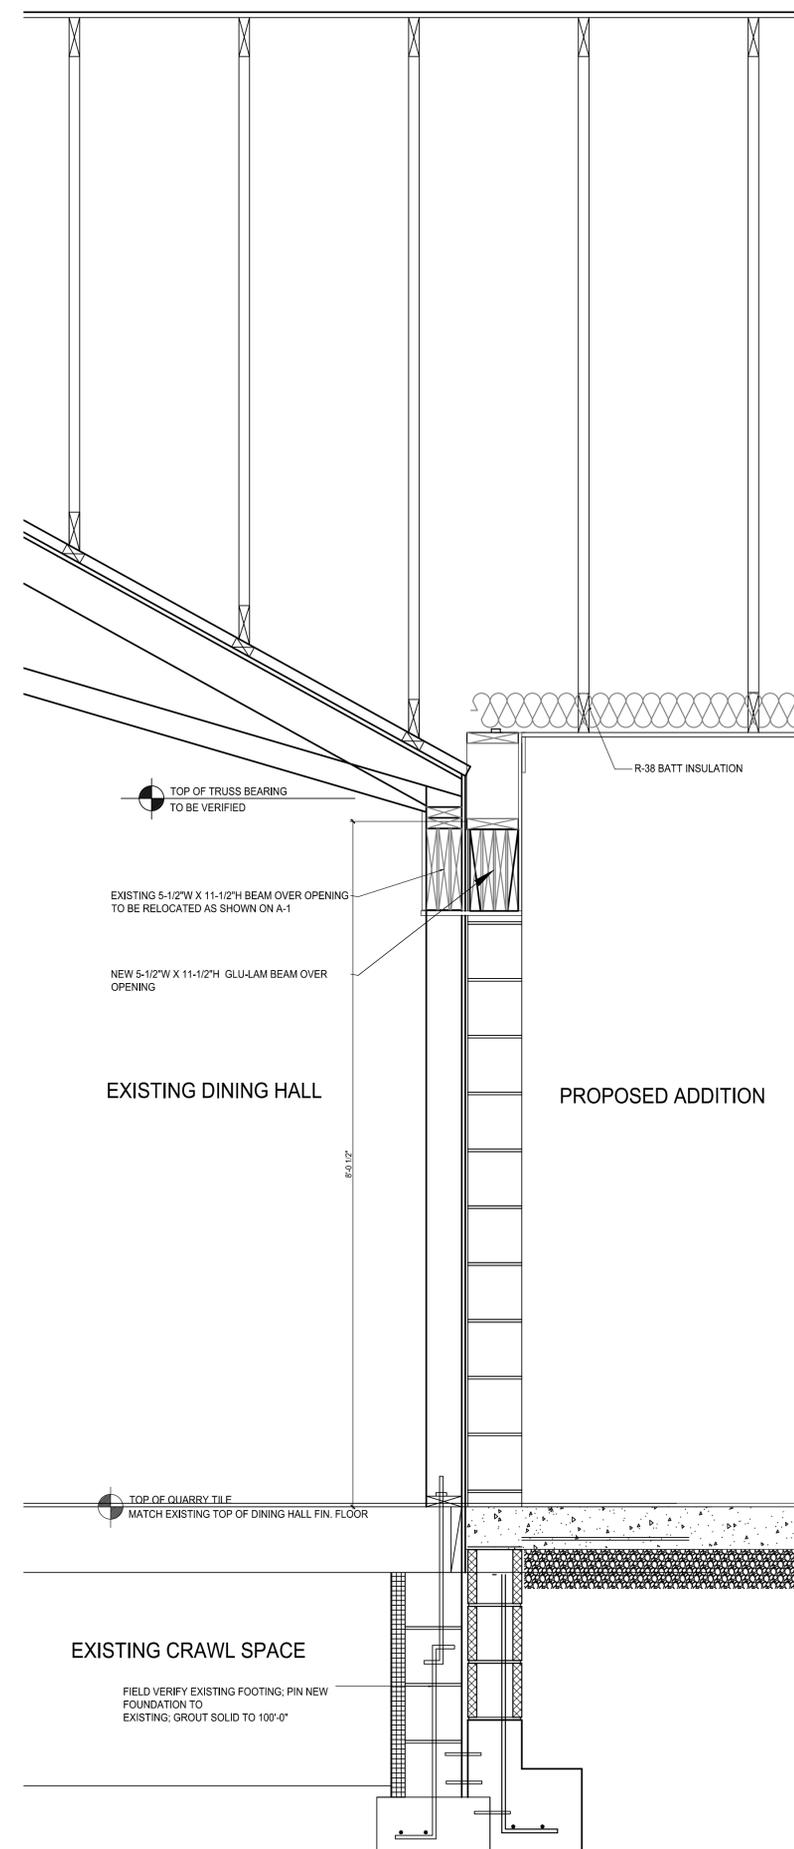

1 WALL SECTION
A5 SCALE: 1" = 1'-0"







Certified by:

O'BANNON WOODS STATE PARK
NEW GROUP CAMP KITCHEN
DEPT. OF NATURAL RESOURCES
7234 OLD FOREST ROAD SW
CORYDON, IN 47112



Revisions:

Project Number:	Project#
Requisition Number:	Requisition#
Designer:	6/12/15
Drafter:	AS NOTED
DNR Approval:	
Client Approval:	
File Number:	46-111
Drawing Number:	A-5
Sheet:	of

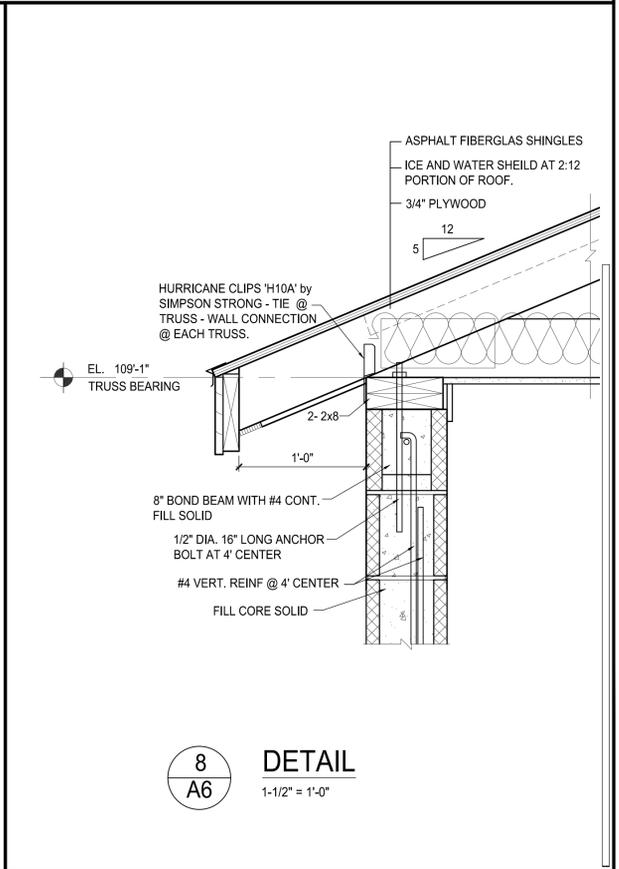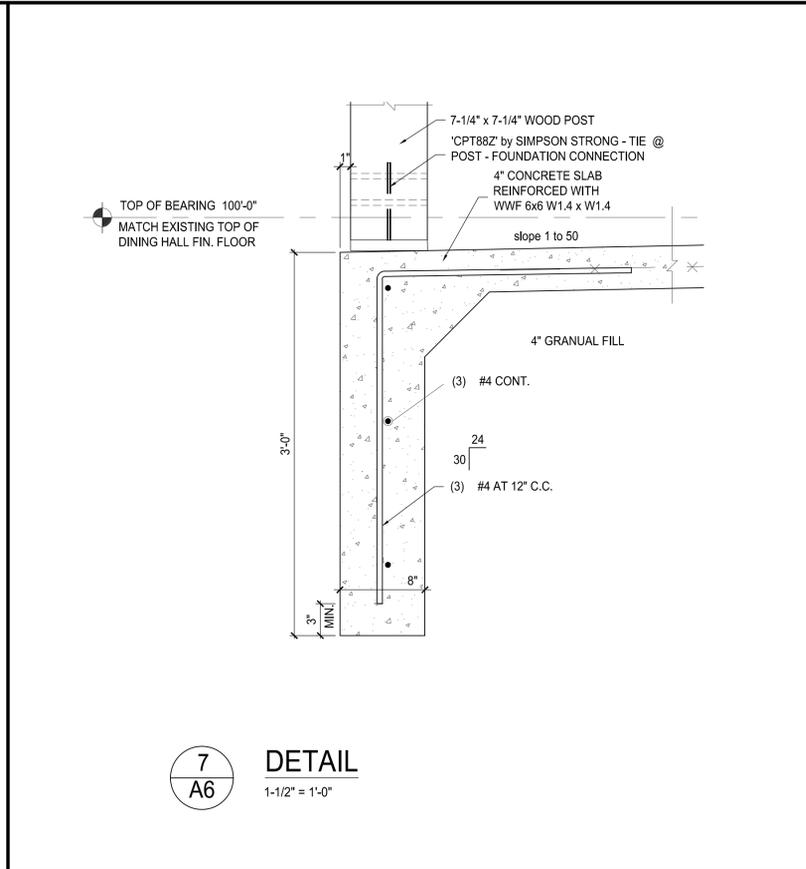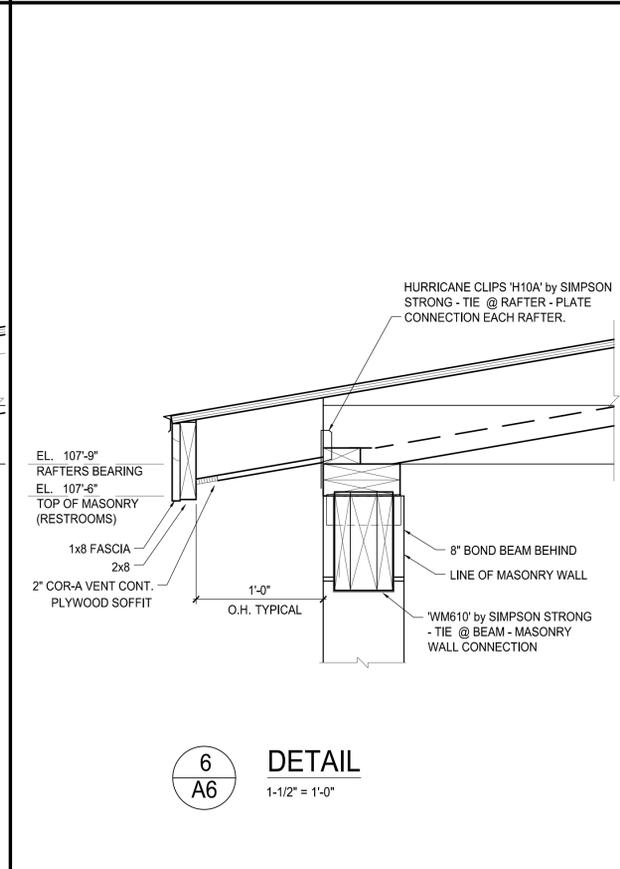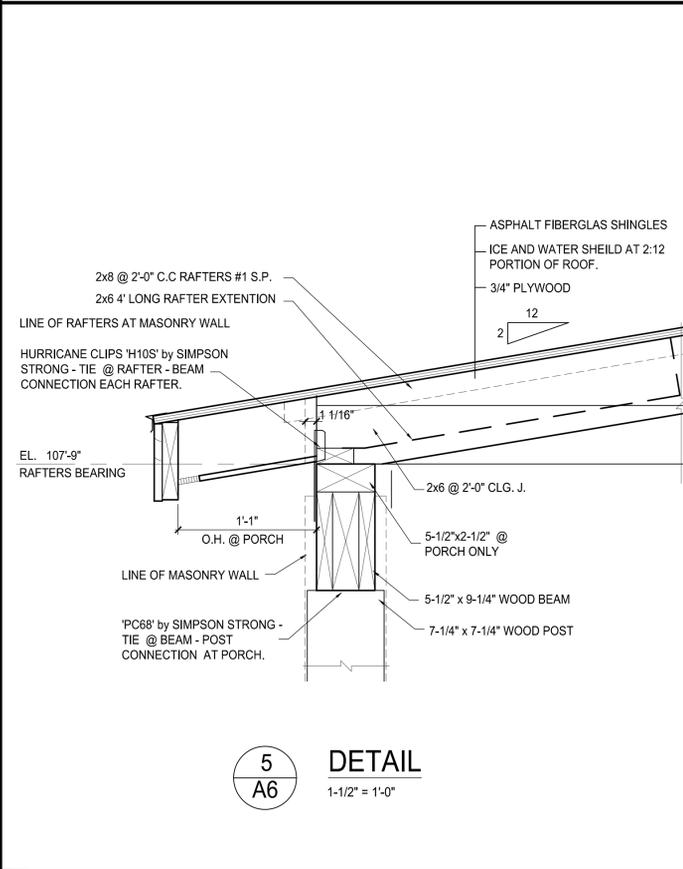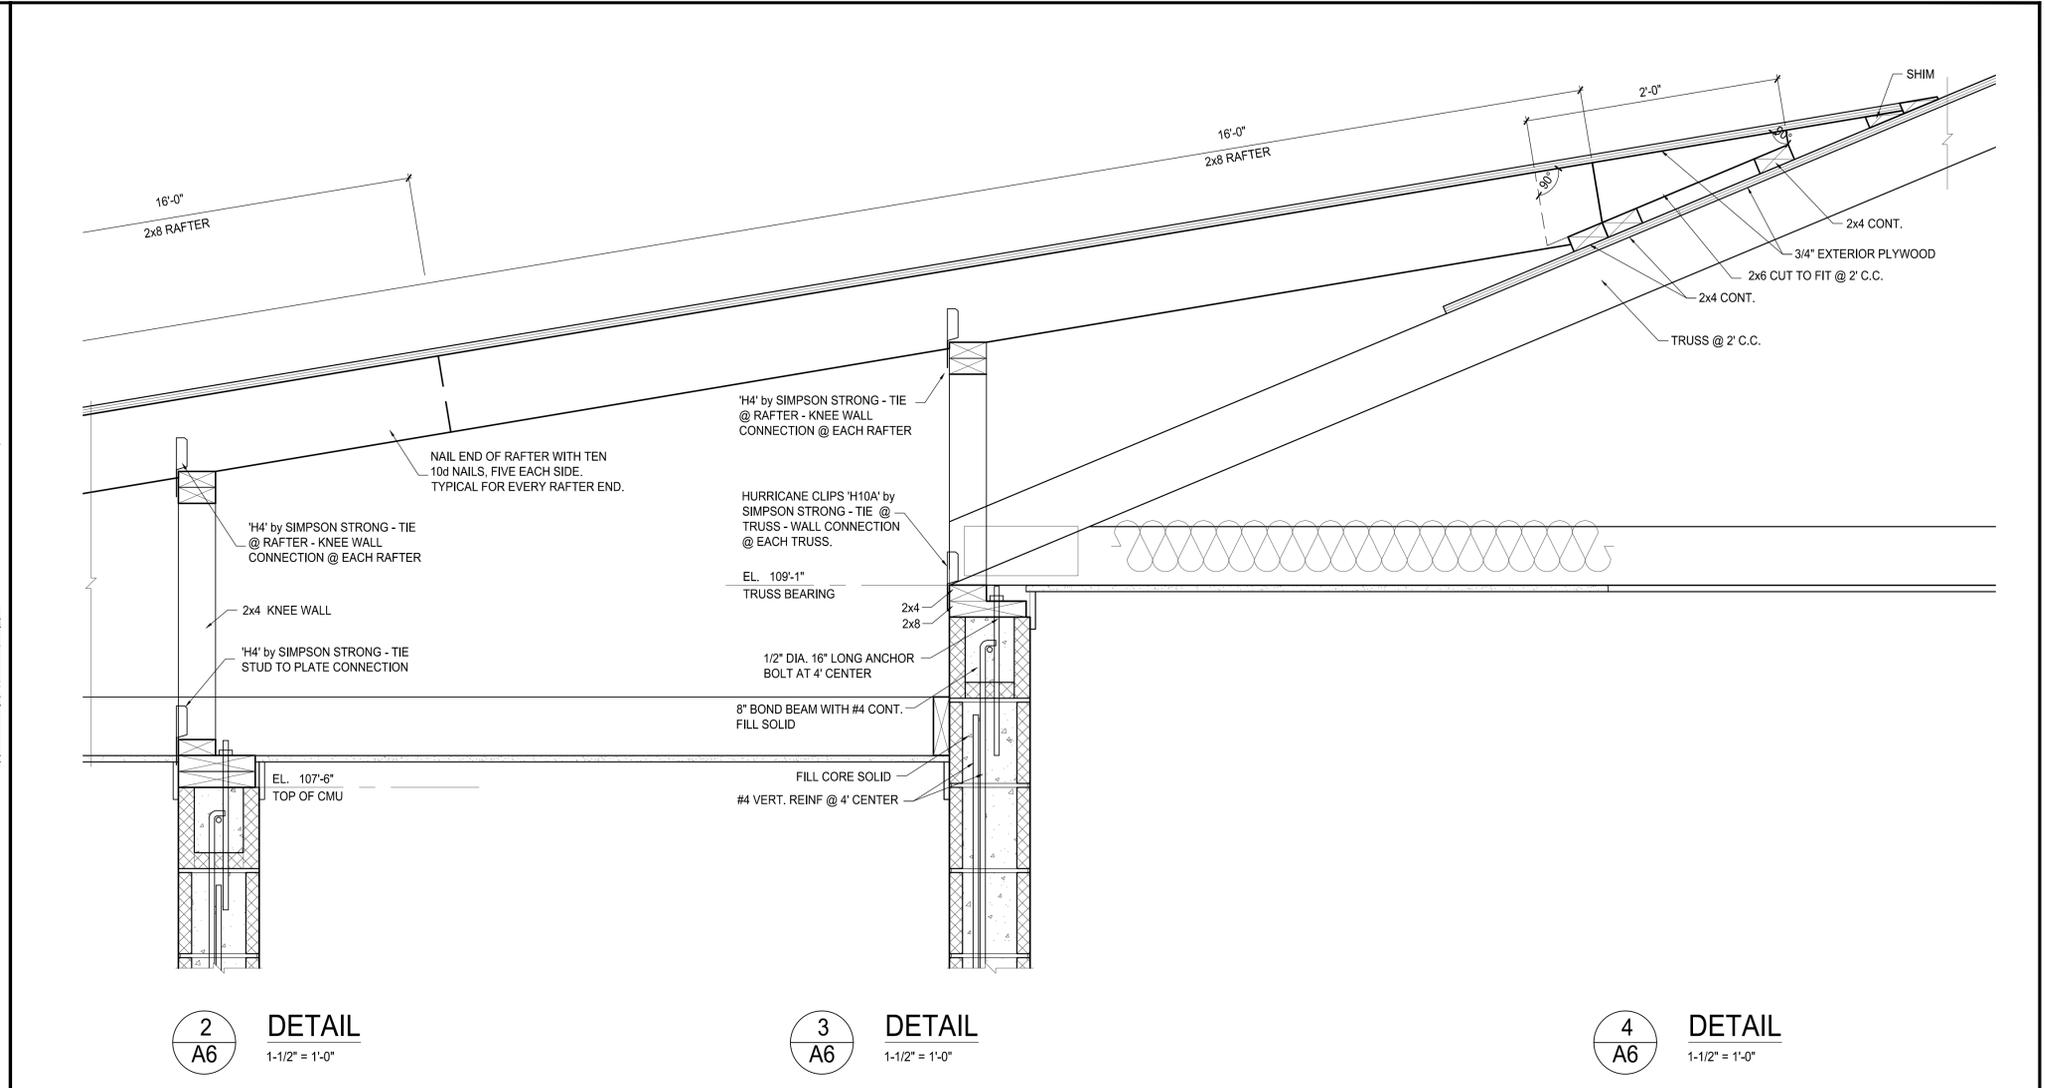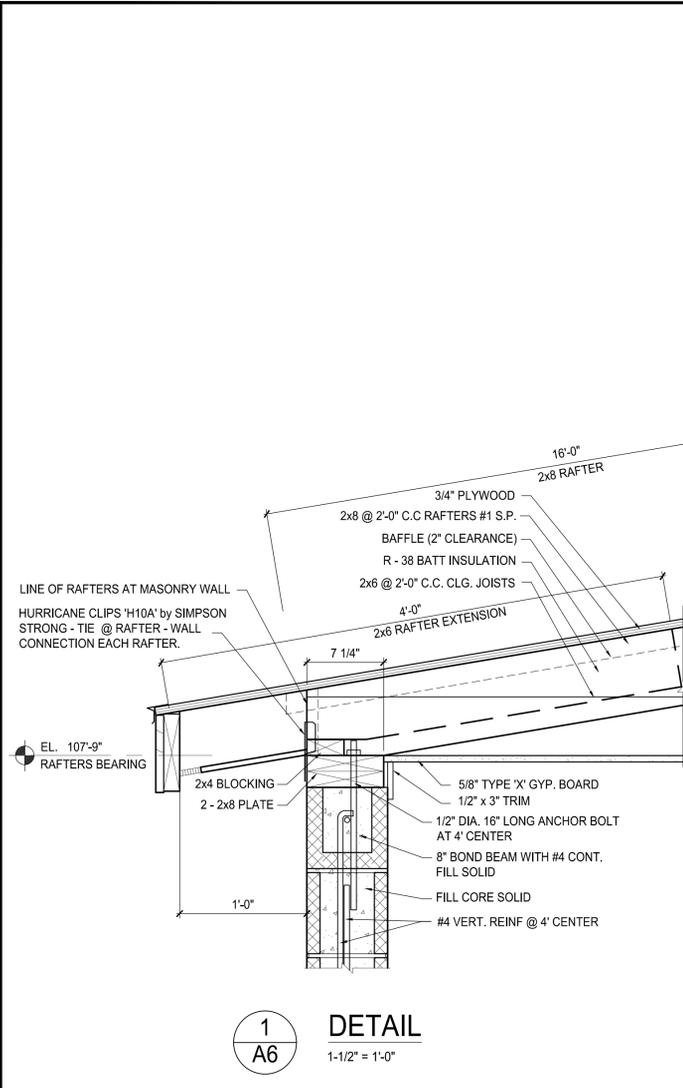


Certified by:


O'BANNON WOODS STATE PARK
NEW GROUP CAMP KITCHEN
 DEPT. OF NATURAL RESOURCES
 7234 OLD FOREST ROAD SW
 CORYDON, IN 47112

STATE OF INDIANA
 DEPARTMENT OF NATURAL RESOURCES
DIVISION OF ENGINEERING
 ROOM W29, INDIANA GOVERNMENT CENTER SOUTH
 402 WEST WASHINGTON STREET
 INDIANAPOLIS, INDIANA 46204
 TEL 317-232-4150, FAX 317-231-1205


Project Number:
 Requisition Number:
 Designer: CCF Drawing Date: 6/12/15
 Drafter: CCF Drawing Scale: AS NOTED
 DNR Approval:
 Client Approval:
 File Number: 46-111
 Drawing Number: A-6
 Sheet: of

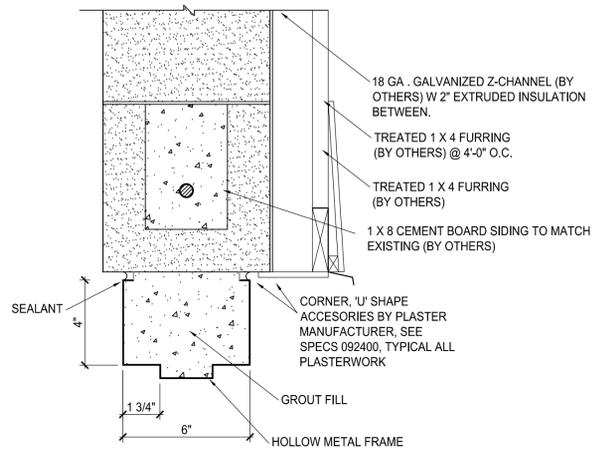


4 HEAD
 A-8 3"=1'-0"

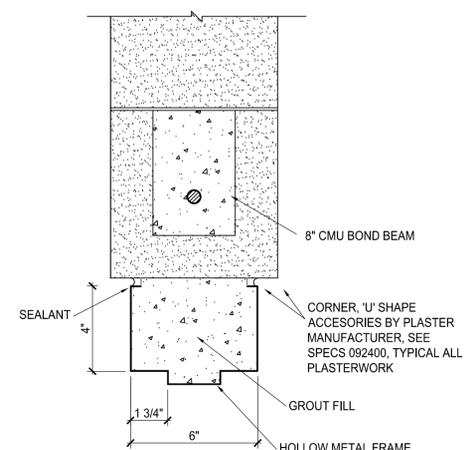


1 HEAD
 A-8 3"=1'-0"

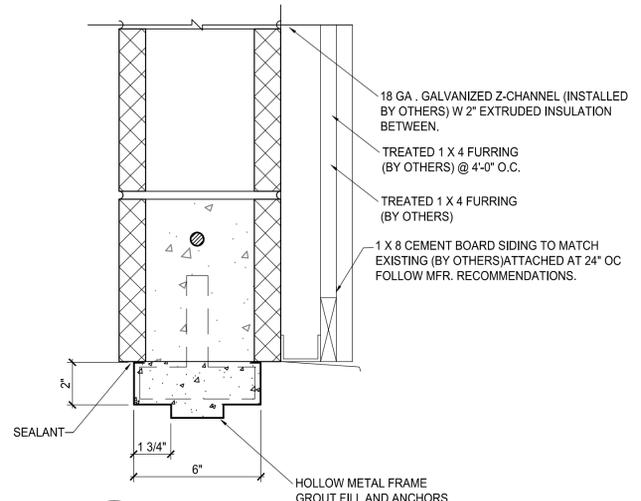


5 JAMB
 A8.1 3"=1'-0"

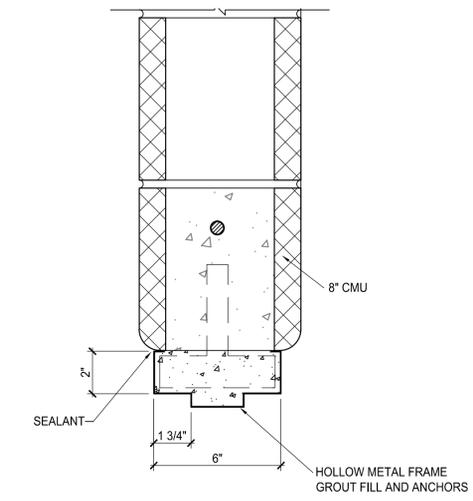

2 JAMB
 A-8 3"=1'-0"

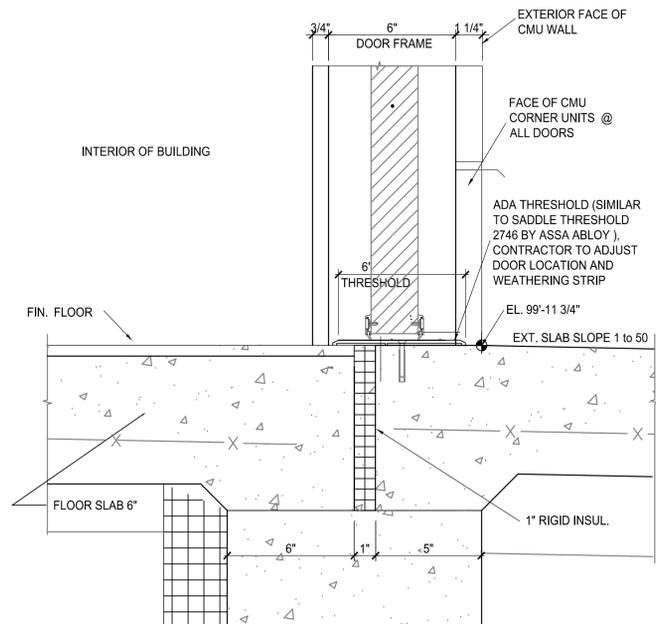


6 THRESHOLD
 A8.1 3"=1'-0"

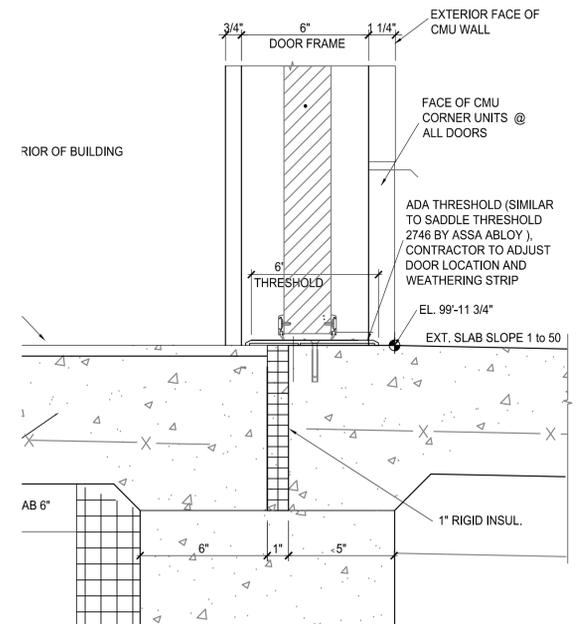


3 THRESHOLD
 A-8 3"=1'-0"

DOOR ELEVATIONS

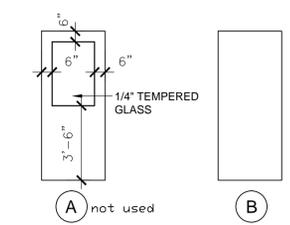

FRAME ELEVATION

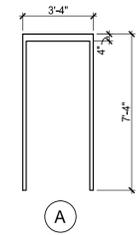

NOTE: HOLLOW METAL DOOR DIMENSIONS ARE NOMINAL AND MAY VARY SLIGHTLY FROM MANUFACTURERS.

ROOM NAME	ROOM NO.	SIZE			DOOR			FRAME		DETAIL			FIRE LABEL	NOTES
		WD	HGT	THK	MATL	EL	GLAZING	MATL	EL	HEAD	JAMB	SILL		
CORRIDOR/EXTERIOR	100	3'-0"	7'-4"	1-3/4"	ST	A	TEMP/INSUL	ST	A	4/A-8	5/A-8	6/A-8	---	
WOMEN RR	101	3'-0"	7'-4"	1-3/4"	ST	B	---	ST	A	1/A-8	2/A-8	---	---	
MEN RR	102	3'-0"	7'-4"	1-3/4"	ST	B	---	ST	A	1/A-8	2/A-8	---	---	
KITCHEN/CORRIDOR	103	3'-0"	7'-4"	1-3/4"	ST	A	1/4" TEMP.	ST	A	1/A-8	2/A-8	---	---	
MECHANICAL	104	3'-0"	7'-4"	1-3/4"	ST	B	---	ST	A	1/A-8	2/A-8	---	20 MIN	
DRY STORAGE	105	3'-0"	7'-4"	1-3/4"	ST	B	---	ST	A	1/A-8	2/A-8	---	---	
DELIVERY ENTRANCE	105A	3'-0"	7'-4"	1-3/4"	ST	A	TEMP/INSUL	ST	A	4/A-8	5/A-8	6/A-8	---	

* HARDWARE - SEE SPECIFICATIONS 087100

GENERAL NOTE: ALL EXTERIOR THRESHOLDS SHALL MEET ADA REQUIREMENTS.

Certified by:

O'BANNON WOODS STATE PARK
 NEW GROUP CAMP KITCHEN
 DEPT. OF NATURAL RESOURCES
 7234 OLD FOREST ROAD SW
 CORYDON, IN 47112



STATE OF INDIANA
 DEPARTMENT OF NATURAL RESOURCES
 DIVISION OF ENGINEERING
 ROOM W299, INDIANA GOVERNMENT CENTER SOUTH
 402 WEST WASHINGTON STREET
 INDIANAPOLIS, INDIANA 46204
 TEL. 317-232-4150, FAX 317-233-1205

Revisions:

Project Number:

Requisition Number:

Designer: CCF Drawing Date: 6/13/15

Drafter: CCF Drawing Scale: AS NOTED

DNR Approval:

Client Approval:

File Number: 46-111

Drawing Number: A-8

Sheet: of


MECHANICAL FIXTURE SCHEDULE				
MARK	QTY.	VENDOR / MOD. NO.	DESCRIPTION	NOTES
M-1	2	BRYANT / MOD.# FDAGN1060	AIR HANDLER / FAN COIL - AHU-1 & AHU-2	1-6
M-2	2	BRYANT / MOD.# FDAG	A-COL W/ AHU-1 & AHU-2	
M-3	2	BRYANT / MOD.# 21PC NA200 0000	HEAT PUMP - 5 TON	
M-4	11	TITUS / MOD.#CT-540	CEILING SUPPLY AIR GRILLE 4'X8"	1.
M-5	4	TITUS / MOD.#ROR	RETURN AIR GRILLE - 12'X18"	

NOTES:



1. PROVIDE IN DUCT REGULATOR TO MEET AIR SUPPLY REQUIREMENTS.
2. PROVIDE OUTSIDE AIR VENT DAMPER/CONTROL AND ENERGY RECOVERY VENTILATORS.
3. PROVIDE FILTERS
4. PROVIDE CONCENTRIC VENT/TERMINATION.

PLAN NOTES:


1. PROVIDE MOTORIZED DAMPER FOR OUTSIDE AIR CONTROL.
2. PROVIDE 6" THICK CONCRETE PAD BELOW CONDENSING UNITS. PAD SHALL BE MIN. 6" LARGER IN EACH DIMENSION OF CONDENSER FOOTPRINT.
- 3.
4. CONTRACTOR SHALL RUN SCHEDULE 40 PVC DRAIN LINE TO NEW FLOOR DRAIN "SEE PLUMBING PLAN" FOR LOCATION.
5. PLANS BASED ON 2000 CFM AIR DELIVERY
6. INSULATE CONCEALED DUCTWORK WITH FLEXIBLE BLANKET WITH FSK FACING MAX. THERMAL CONDUCTIVITY K=0.23

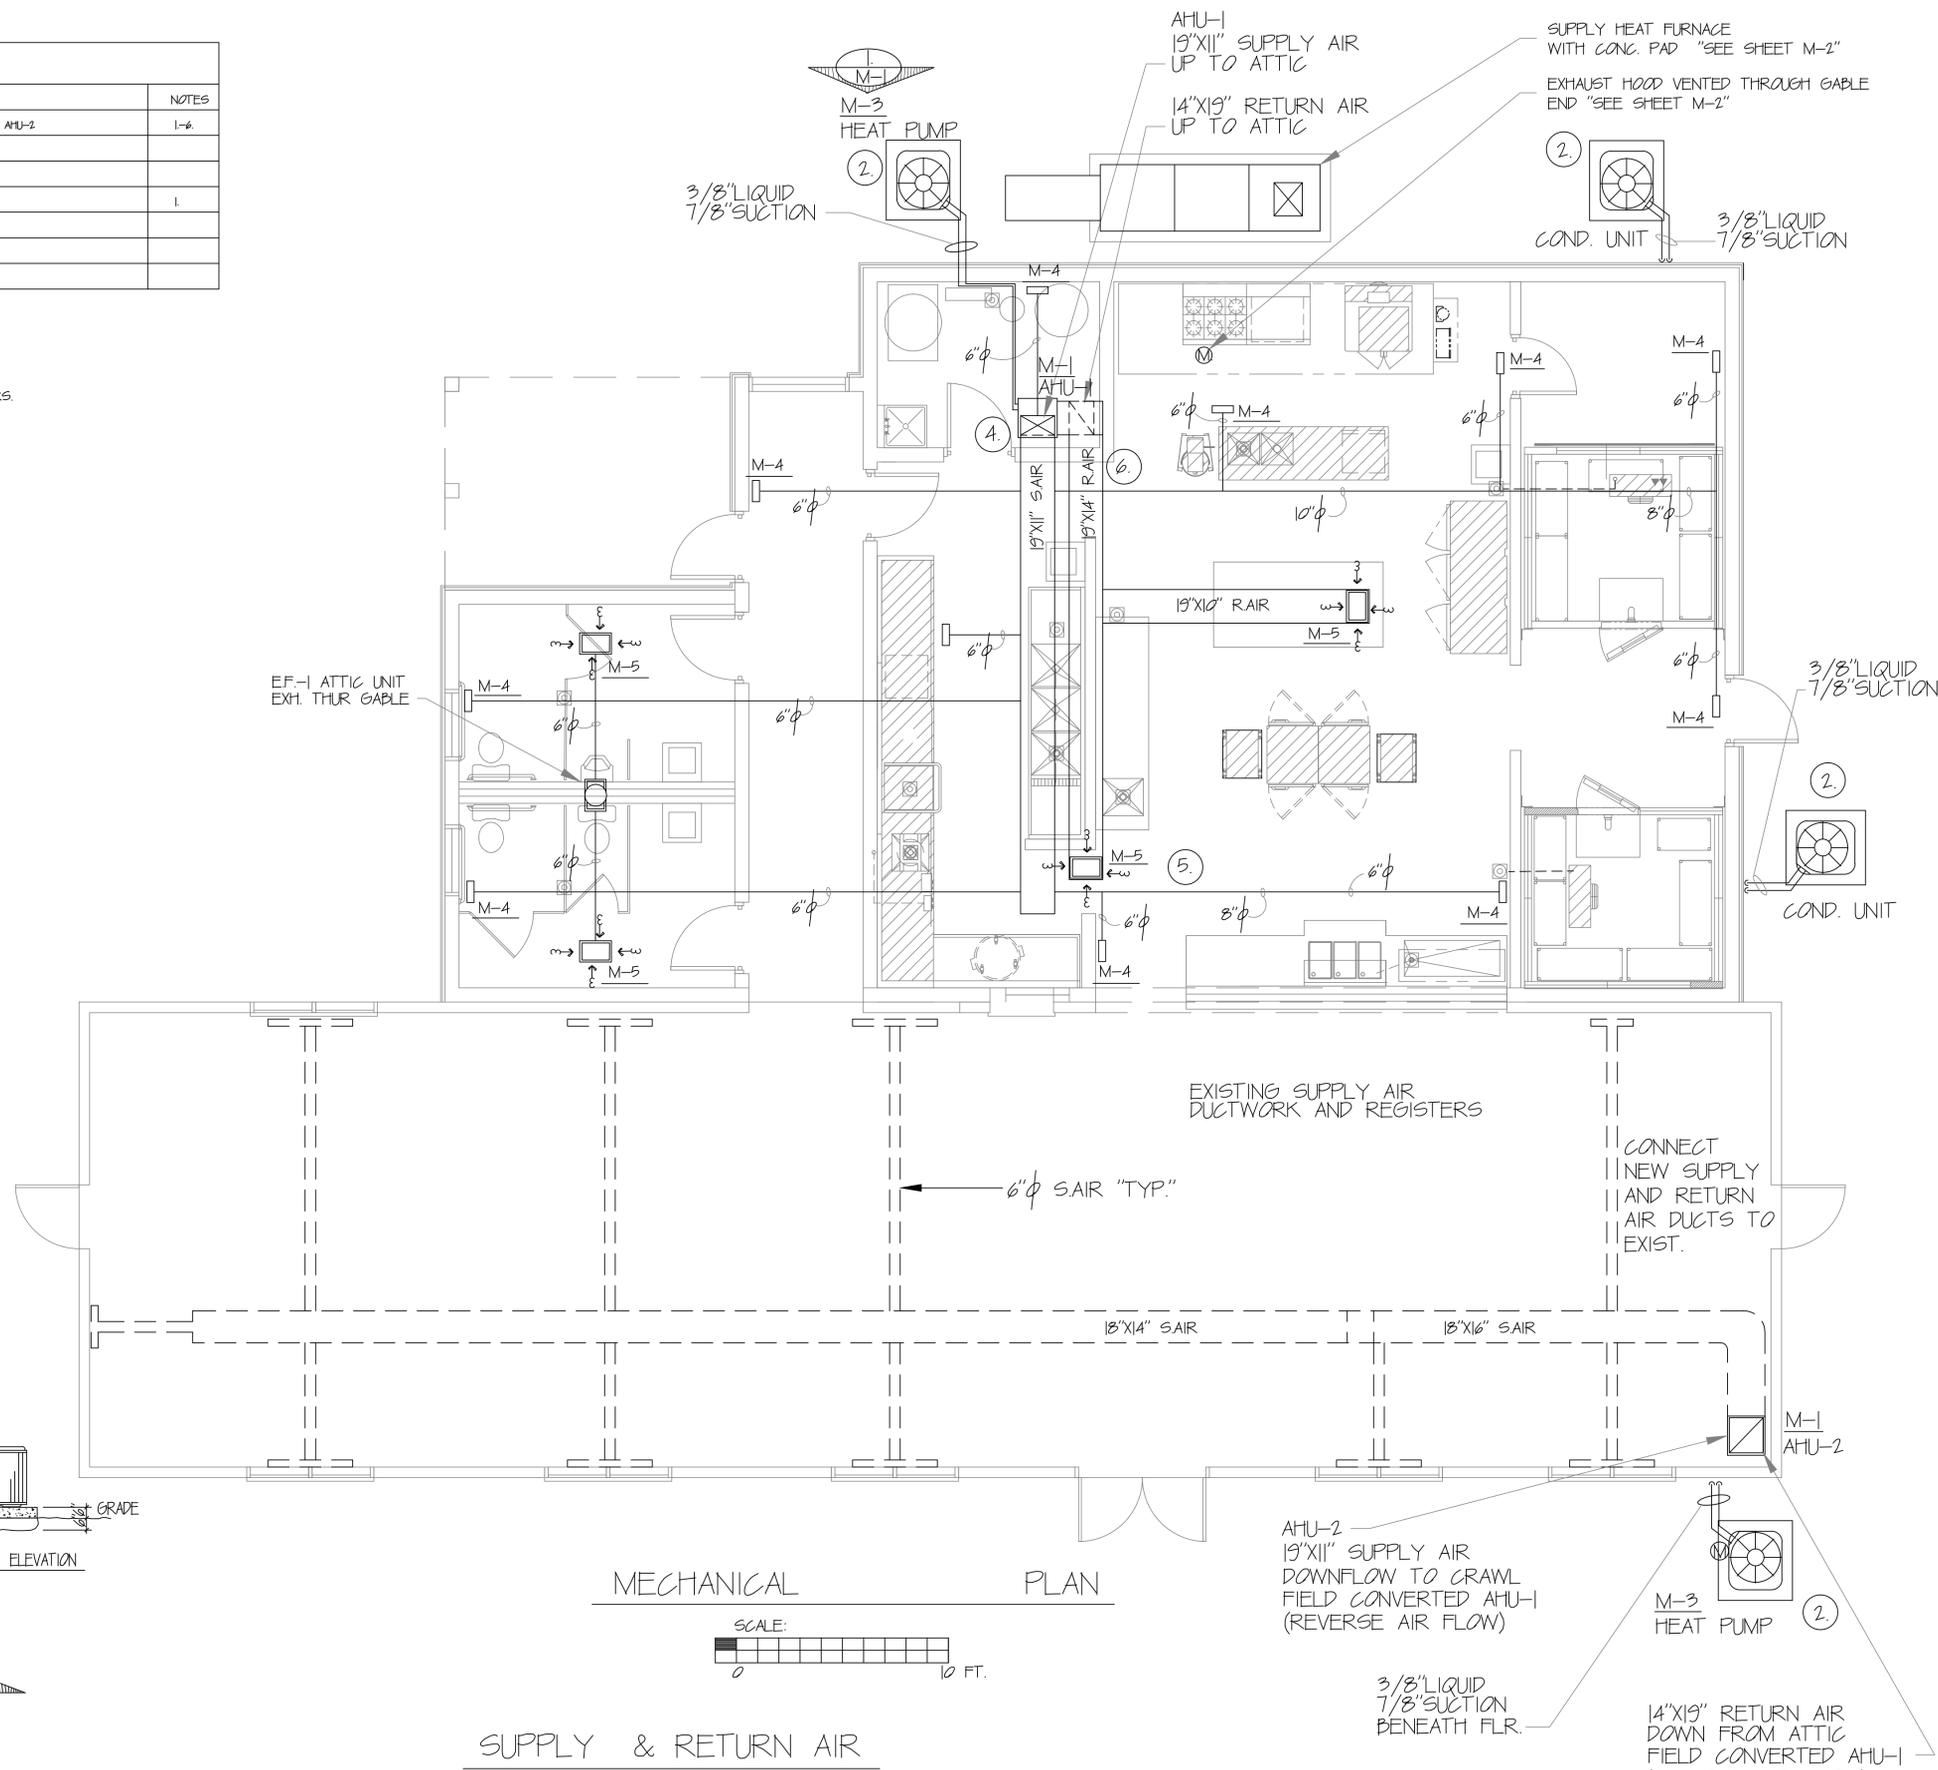

7/8" SUCTION LINE
3/8" LIQUID LINE
3/4" PVC CONDENSATE DRAIN

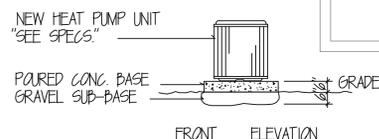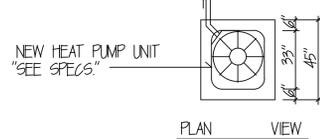

MECHANICAL PLAN

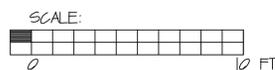

SUPPLY & RETURN AIR

Certified by:


O'BANNON WOODS STATE PARK
NEW GROUP CAMP KITCHEN
 DEPT. OF NATURAL RESOURCES
 7234 OLD FOREST ROAD SW
 CORYDON, IN 47112

STATE OF INDIANA
 DEPARTMENT OF NATURAL RESOURCES
DIVISION OF ENGINEERING
 ROOM W209, INDIANA GOVERNMENT CENTER SOUTH
 402 WEST WASHINGTON STREET
 INDIANAPOLIS, INDIANA 46204
 TEL: 317-232-4150, FAX: 317-233-1205


Revisions:

Project Number:	Project#
Requisition Number:	Requisition#
Designer:	Drawing Date:
RGP	6/11/15
Drafter:	Drawing Scale:
MAC	AS NOTED
DNR Approval:	
Client Approval:	
File Number:	46-111
Drawing Number:	M-1
Sheet:	# of ##


Jan 12, 2015 - 4:07pm - S:\CITY OF O'BANNON WOODS STATE PARK\O'BANNON WOODS STATE PARK\New Group Camp\MECHANICAL\MECHANICAL-111.dwg - Drawn by: M. J. Searcy & Brian A. King

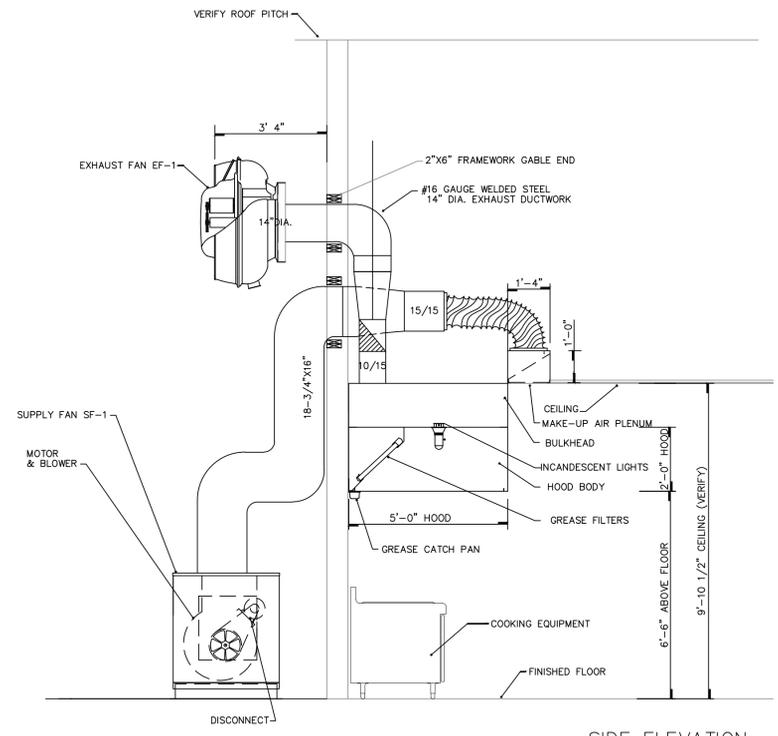

SIDE ELEVATION
SCALE: 3/8" = 1'-0"

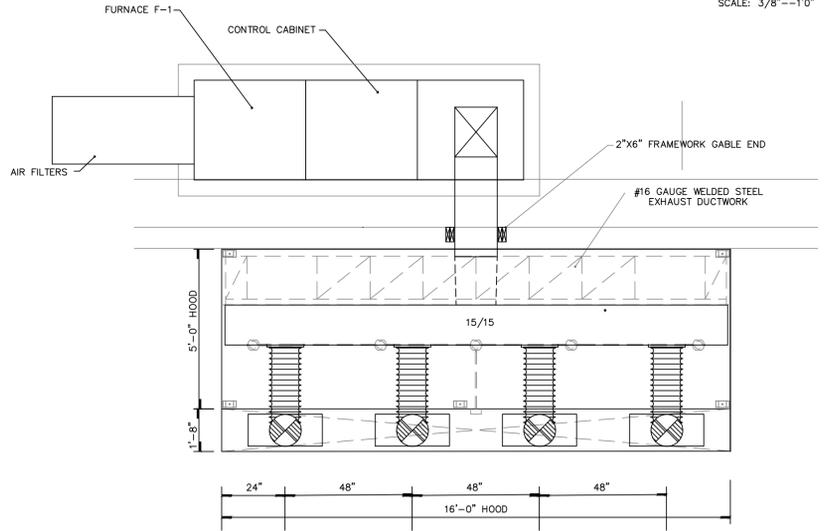

MAKE-UP HEATED AIR PLAN
SCALE: 3/8" = 1'-0"

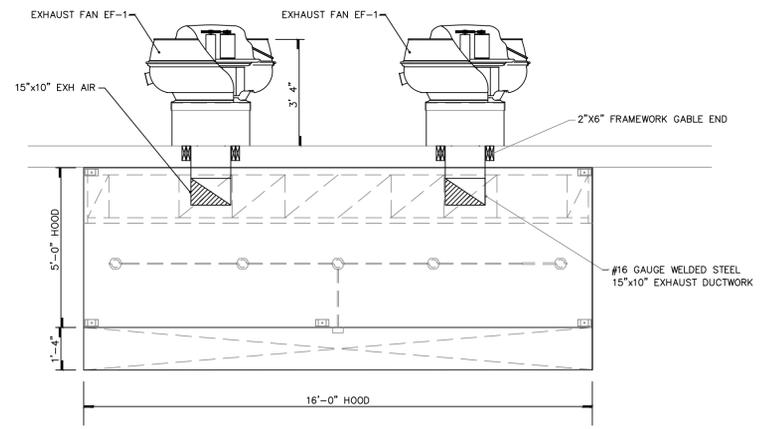

EXHAUST AIR PLAN
SCALE: 3/8" = 1'-0"

REFERENCE NOTES:

- A. CONTRACTOR SHALL CUTOUT GABLE END OPENINGS AND SET IN PLACE/FLASH. FRAME OPENING.
- B. #16 GAUGE WELDED STEEL EXHAUST DUCT.
- C. ELECTRICAL CONTRACTOR TO FURNISH 120V CONTROL CIRCUIT BETWEEN FAN UNITS AND SWITCHES.
- D. ELECTRICAL CONTRACTOR TO FURNISH POWER TO FAN MOTORS.
- E. LIGHT GAUGE MAKE UP AIR DUCTWORK.
- F. CONTRACTOR TO SET IN PLACE EQUIPMENT SUPPORT RAIL.
- G. ELECTRICAL CONTRACTOR TO FURNISH 120V CONTROL CIRCUIT BETWEEN MICRO-SWITCH IN FIRE SYSTEM AND STARTER IN SUPPLY AIR FAN.
- H. ELECTRICAL CONTRACTOR TO FURNISH ELECTRIC SERVICE TO FURNACE.
- I. ELECTRICAL CONTRACTOR TO FURNISH 120V CONTROL CIRCUIT BETWEEN FURNACE AND SWITCH.
- J. LIGHT GAUGE ALUMINUM CONDENSATE EXHAUST DUCT, SEALED AT ALL JOINTS AND CONNECTIONS.

SPECIFICATIONS:

HOOD: (1) Model sized as shown on the drawings. Factory to pre-assemble hood sections and furnish fasteners for field assembly.

MATERIAL: 18 gauge type 304 stainless steel #4 finish, where exposed. Double thickness outside end panels solid welded and polished to face with no exposed joints. Filter rack mullion to be tack welded to inside end panel. UL Listed construction #36S8.

LIGHTS: (5) Component Hardware Model L50-1004, Code 96 incandescent light fixtures UL file #E80045, factory wired to junction box and switches on wireway.

FILTERS: (8) 20"x20"x2" Component Hardware F60-2020 Stainless steel Fire Fighter grease filters UL file #R7283.

BULKHEAD: 18 gauge stainless steel bulkhead at 10 1/2" high. 18 gauge stainless steel bulkhead between top of hood and ceiling on all exposed sides. Verify ceiling height before construction.

WIREWAY COVERS: 18 gauge stainless steel vertical wireway cover, centered on face of hood.

SWITCHES: Oiltight control switches for hood lights, exhaust and supply fans, and heat. Mounted on wireway cover.

FAN PACKAGE: Exhaust fan (2) LDI model BDU-15, UL 762 Listed for use in grease laden environments, with disconnect switch, tilting base, and grease catch trough.

Supply air fan (1) LDI model G15-PB, with disconnect switch, motorized backdraft damper, aluminum air filters, and motor starters for exhaust and supply fans factory installed within cabinet. Provide painted exterior for supply air fan.

GABLE SUPPORTS: 18 gauge welded galvalume steel, internally insulated, and equipment support rail. Verify location and direction before construction.

FURNACE: Electric furnace to be LDI Model F2-E.192-G15. Furnace control to be electronic. Heater includes all controls with duct stat, and disconnect switch. Painted exterior to match fan package.

FAN DISCHARGE: 10'-0" minimum from any building inlet and 40" from building side.

EXHAUST DUCT: 16 gauge welded black iron exhaust duct, with continuous liquid tight external welds at all seams and joints. Provide 1/4" per foot minimum slope toward hood on all horizontal duct runs. Provide cleanouts every 10'-0" of duct length or at every change of direction, as required per code.

MAKE UP AIR DUCT: 22 gauge steel construction per SMACNA low pressure standards. Internally lined.

PLENUMS: Make up air plenums at ceiling level, as shown on the drawing, with perforated face and interior panel. Painted off-white finish.

MAKE UP AIR TAPS IN PLENUM: Flex duct connections, spin-in type, each with balancing damper.

FIRE CONTROL SYSTEM: (1) Ansul model R-102, UL 300 Listed, liquid chemical type. System to provide hood, duct, and required surface protection. System includes, mechanical gas valve (verify gas line size), dual micro-switch, and remote manual pull station.

FAN	HOOD SERVED	GABLE OPENING	TYPE	MAKE	MODEL	CFM	STATIC PRESS	WEIGHT	HP	VOLTAGE PHASE
(2)EF-1	H-1	14"DIA.	EXHAUST	LDI	BDU-15	(2)1660	0.345	124	1.0	208/3
SF-1	H-1	15" SQ.	SUPPLY	LDI	G15-PB	2822	0.550	1191	1.5	208/3

FURNACE	MAKE	MODEL	TYPE	INPUT KW	OUTPUT B.T.U.	CONTROL CIRCUIT	WEIGHT
F-1	LDI	F2-E.192-G15	INDUCTIVE	19	153,585	VERIFY	

HOOD ITEM	HOOD SIZE	HOOD WEIGHT	EXHAUST CFM	EXHAUST DUCT SIZE	EXHAUST DUCT VELOCITY	EXHAUST S.P.	SUPPLY CFM	SUPPLY AIR DUCT SIZE	SUPPLY AIR DUCT VELOCITY	SUPPLY S.P.
H-1	16'x5'x2'	1062	3320	(2) 10/15	1,700	.345"	4@700	(4) 10" FLEX	4 @ 764	0.550

SYSTEM TOTALS	
EXHAUSTED AIR	3320
TEMPERED SUPPLY AIR	2822
RETURN AIR THRU BUILDING SOURCES	498

EXHAUST SYSTEM WORK BY OTHER TRADES:

KITCHEN EQUIPMENT CONTRACTOR: Coordinate with General, Electrical, HVAC, and Plumbing contract documents.

GENERAL CONTRACTOR: Remove and replace ceiling and other obstructions to allow for the installation of new hood system.

STRUCTURAL CONTRACTOR: Frame GABLE END opening(s) as required. Coordinate joist or structural member installation to provide required clearances for ductwork and shaft assemblies.

ELECTRICAL CONTRACTOR: Provide 120/60/1 20 amp circuit, for hood lights and controls to junction box on top of hood. Provide 3 phase circuit to disconnect switch(s) mounted on exterior of supply heat cabinets. Interlock wiring of the supply heater(s) control device through the fire system micro switch, shutting off supply heat, in the event of fire system actuation. Provide 3 phase circuit (for fan motors) to disconnect switch mounted on exterior of supply fan cabinet. Extend power wiring from motor starter panel (mounted on exterior of supply fan) to connection point on exhaust fan(s). Provide conduit and four wires from terminal block on hood to terminal block on supply fan motor starter panel. Provide 120 volt control circuit through the heat switch to the furnace. Provide conduit and two wires from terminal block on hood to micro-switch of fire protection system. Interlock wiring of the supply fans motor control device through the fire system micro switch, shutting off supply air in the event of fire system actuation. Furnish and install an octagon box for the fire system pull station, mounting the centerline of the box at 54" above the finished floor. Run 1/2" conduit from the top of the box to 6" above the ceiling. Pull station to be furnished with fire system. Furnish and install automatic power shut off devices (shunt trip breakers, or definite purpose contactors) with interlock to fire system micro switch, shutting off all power below the hood (including control voltage) in the event of fire system actuation. This work must be in accordance with N.F.P.A. 17A, I.M.C. Chapter 20, and the N.E.C.

MECHANICAL CONTRACTOR: Provide net room air demand as indicated on the hood system drawings. This air volume is required only when hood system is in operation. Provide normal heating and cooling of the kitchen area.

Certified by:

O'BANNON WOODS STATE PARK
NEW GROUP CAMP KITCHEN
DEPT. OF NATURAL RESOURCES
7234 OLD FOREST ROAD SW
CORYDON, IN 47112



STATE OF INDIANA
DEPARTMENT OF NATURAL RESOURCES
DIVISION OF ENGINEERING
ROOM 9299, INDIANA GOVERNMENT CENTER SOUTH
402 WEST WASHINGTON STREET
INDIANAPOLIS, INDIANA 46204
TEL: 317-232-4150, FAX: 317-233-1205

Revisions:

Project Number:	Project#
Requisition Number:	Requisition#
Designer:	RGP
Drawing Date:	6/11/15
Drafter:	MAC
Drawing Scale:	AS NOTED
DNR Approval:	
Client Approval:	

File Number:	46-111
Drawing Number:	M-2
Sheet:	# of ##

Jun 12, 2015 4:09pm S:\CTE\PROJECTS\STATE PARKS\O'BANNON WOODS STATE PARK\New Group Camp\Kitchen\Kitchen.dwg - Drawing: 46-111 - M-2 - RGP\rgp.dwg

PLUMBING FIXTURE SCHEDULE


MARK	VENDOR / MOD. NO.	DESCRIPTION	H.W.	C.W.	TRAP	W.	V.	MTG. HT.	NOTES
WC-1	TOTO MOD. CST-144SL	ACCESSIBLE (ADA) WATER CLOSET 17"-19" SEAT	-	1/2"	INTEGRAL	4"	2"	17"-19" TO SEAT	1
WC-2	TOTO MOD. CST-144E	WATER CLOSET (NON-ADA) 15" MTG. HT.	-	1/2"	INTEGRAL	4"	2"	15" TO SEAT	1
S-1	AMERICAN STANDARD / MOD. 01A02A	RESTROOM - LAVATORY	1/2"	1/2"	1 1/4"	1 1/2"	1 1/2"	34" AFF.	2&3
MS-1	FIAT / MOD. MSB2424	MOP SINK - FLOOR MTD.	1/2"	1/2"		3"		24"X24"X10"HT.	
UR-1	GLONN / MOD. 9U-1009-A-HEF	ADA - URINAL	-	3/4"	INTEGRAL	2"	1 1/2"	17" TO RIM / 9-3/4" TO CENTER LINE OF DRAIN	5&6
WHA	JAY R. SMITH / MOD. 5020	WATER HAMMER ARRESTER		1"					
WH-1	LOCKNAR / MOD. XXXX	WATER HEATER	3/4"	3/4"					
FD-1	JAY R. SMITH / MOD. 2009Y-A	FLOOR DRAIN W/ROUND STRAINER			INTEGRAL	3"		FINISH FLOOR LEVEL	
FD-2									
FD-3	JAY R. SMITH / MOD. 2009Y-A-21	FLOOR DRAIN W/4" DIA FUNNEL				3"		FINISH FLOOR LEVEL	
FS-1	JAY R. SMITH / MOD. 300Y-12	FLOOR SINK DRAIN				3"		FINISH FLOOR LEVEL	
RPBP-1	WILKINS / MOD. 979LS-2"	REDUCED PRESSURE BACK-FLOW PREVENTER							7
DWS-1	AQUAFEG 2850-300-1	1/2" DOMESTIC WATER SOFTENER							8
HD	WOODFORD / MOD. 24	HOSE BIBB		1/2"					
FP/HD	WOODFORD / MOD. 25	FREEZE-PROOF HOSE BIBB		1/2"					
SV	FISHER / MOD. 200	ULTRA SPRAY VALVE	1/2"	1/2"				DECK MOUNTED	

NOTES:

1. INSTALL TOTO MOD. #50534 SEAT ONLY - NO COVER
2. INSTALL HERITAGE FAUCETS MOD.# 7401000 W/ HERITAGE WRIST BLADE HANDLES MOD.#171H
3. INSTALL ADA APPROVED INSULATION EQUAL TO TRUBRO MOD.#103 E-2
4. INSTALL ZURN SINK FAUCETS MOD.# Z-830-AA
5. URINAL SHALL BE MOUNTED WITH A LIP HEIGHT OF 17" & A DRAIN CENTERLINE OF 9-3/4" AFF.
6. URINAL SHALL BE SUPPLIED WITH GLONN MOD. #186-0125 HEU FLUSHMETER L.H. OR R.H. FLUSH VALVE AS REQD. 0.125-0.5GPF
7. 150 GPM @ 12 PSI, BRONZE "Y" STRAINER.
8. 24 GPM CONTINUOUS FLOW RATE, 3/8 GPM PEAK FLOW RATE, 3CU. FT. RESIN, 1-1/2" PIPE CONNECTION, PROVIDE RAW WATER BY-PASS FUNCTION DURING REGENERATION, REGENERATION TIMER AND TEST COCKS, 24"X50" BRINE TANK.



PLUMBING NOTE:

1. INSTALL 1/4 TURN SHUT-OFF VALVES FOR EACH FIXTURE HOT & COLD WATER SUPPLY.
2. FIXTURES MUST MEET FLUSH VALVE REQUIREMENTS.

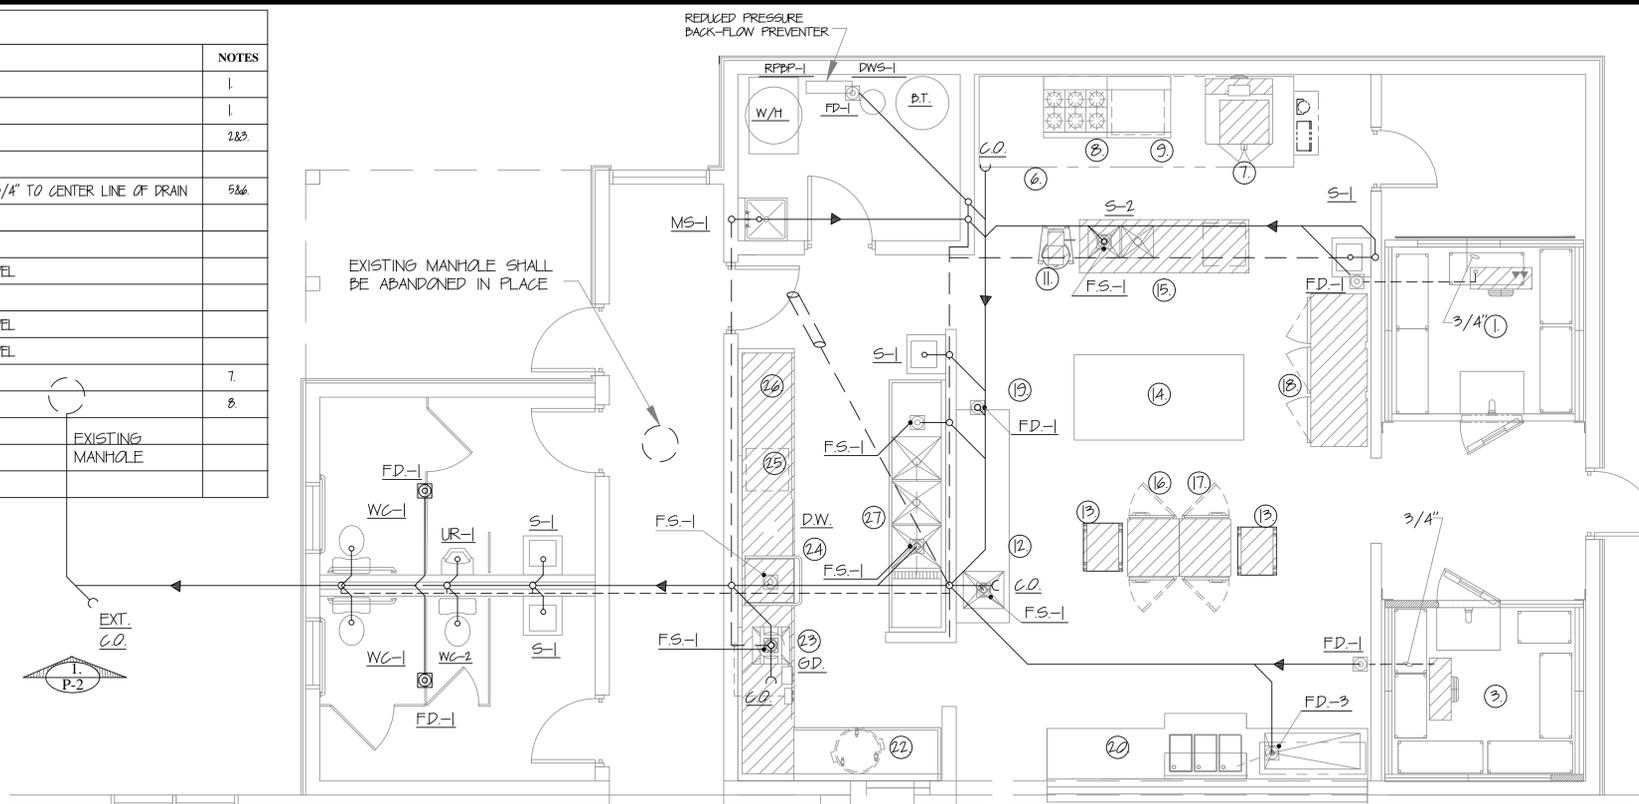

PLUMBING: SANITARY PLAN

SCALE:

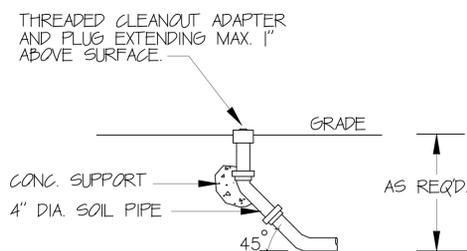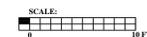


EXTERIOR CLEAN-OUT

SCALE: NTS

PLUMBING NOTES:

1. ALL WORK SHALL CONFORM TO APPLICABLE STANDARDS INCLUDING THE LATEST EDITION OF THE INDIANA MECHANICAL CODE AND THE INDIANA PLUMBING CODE.
2. ALL PIPING MATERIAL (WATER, DRAINAGE & VENTS) SHALL CONFORM TO THE ASTM STANDARDS REQUIRED BY THE CODE AND LIMITED TO THE MATERIALS APPROVED IN THE SPECIFICATIONS.
3. ALL PIPING JOINTS AND CONNECTIONS SHALL CONFORM TO THE MANDATORY REFERENCED STANDARDS LISTED IN THE LATEST EDITION OF THE INDIANA PLUMBING CODE.
4. ALL PIPING SHALL BE THOROUGHLY TESTED PRIOR TO BURIAL OR CONCEALMENT.
5. STERILIZE PIPING ACCORDING TO THE REQUIREMENTS OF THE INDIANA DEPARTMENT OF HEALTH.

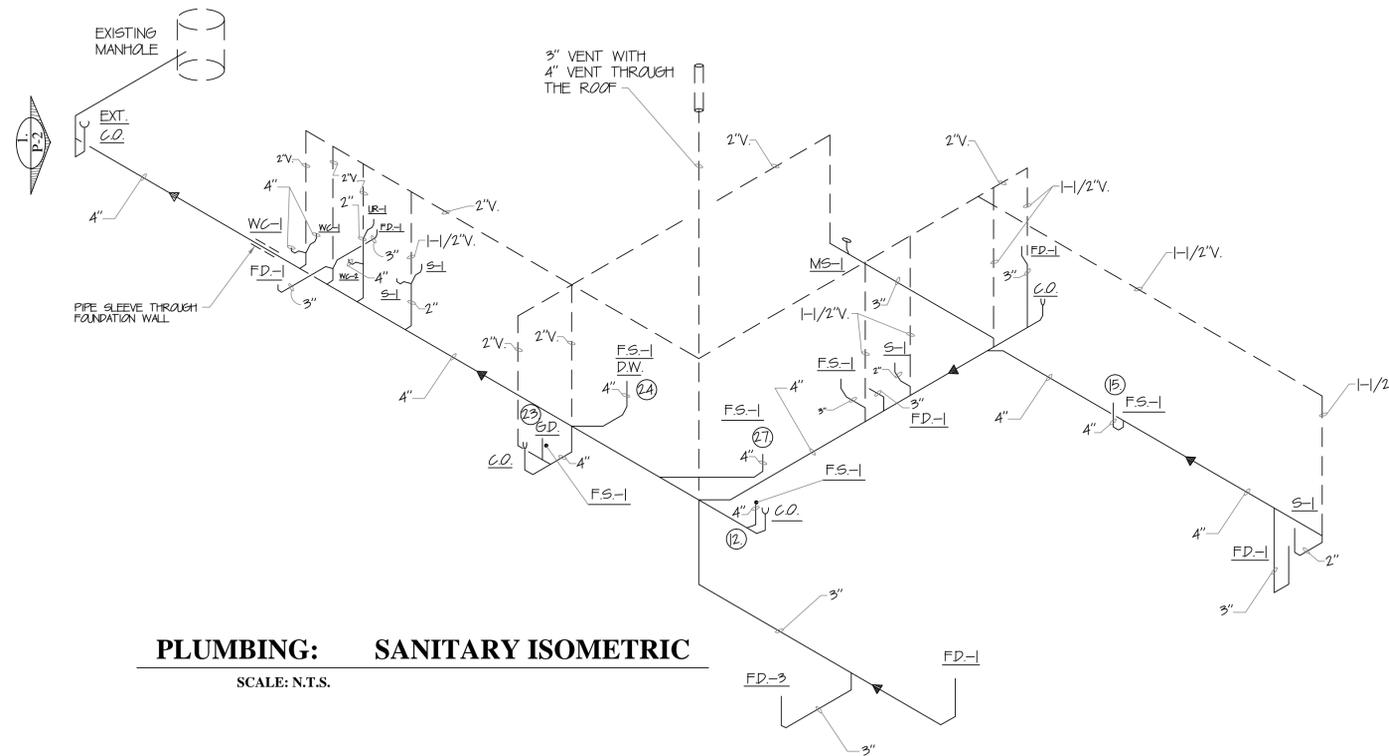

PLUMBING: SANITARY ISOMETRIC

SCALE: N.T.S.

Certified by:

O'BANNON WOODS STATE PARK
NEW GROUP CAMP KITCHEN
 DEPT. OF NATURAL RESOURCES
 7234 OLD FOREST ROAD SW
 CORYDON, IN 47112



STATE OF INDIANA
 DEPARTMENT OF NATURAL RESOURCES
DIVISION OF ENGINEERING
 ROOM W290, INDIANA GOVERNMENT CENTER SOUTH
 402 WEST WASHINGTON STREET
 INDIANAPOLIS, INDIANA 46204
 TEL: 317-232-4150, FAX: 317-233-1205

Revisions:

Project Number: **Project#**

Requisition Number: **Requisition#**

Designer: **RGP** Drawing Date: **6/11/15**

Drafter: **MAC** Drawing Scale: **AS NOTED**

DNR Approval:


Client Approval:

File Number: **46-111**

Drawing Number: **P-2**

Sheet: # of ##

Jun 12, 2015 7:29am S:\CITY-PROJECTS\STATE PARKS\O'BANNON WOODS STATE PARK\New Group Camp\DWG\Sanitary.rvt P-2 Sanitary.rvt

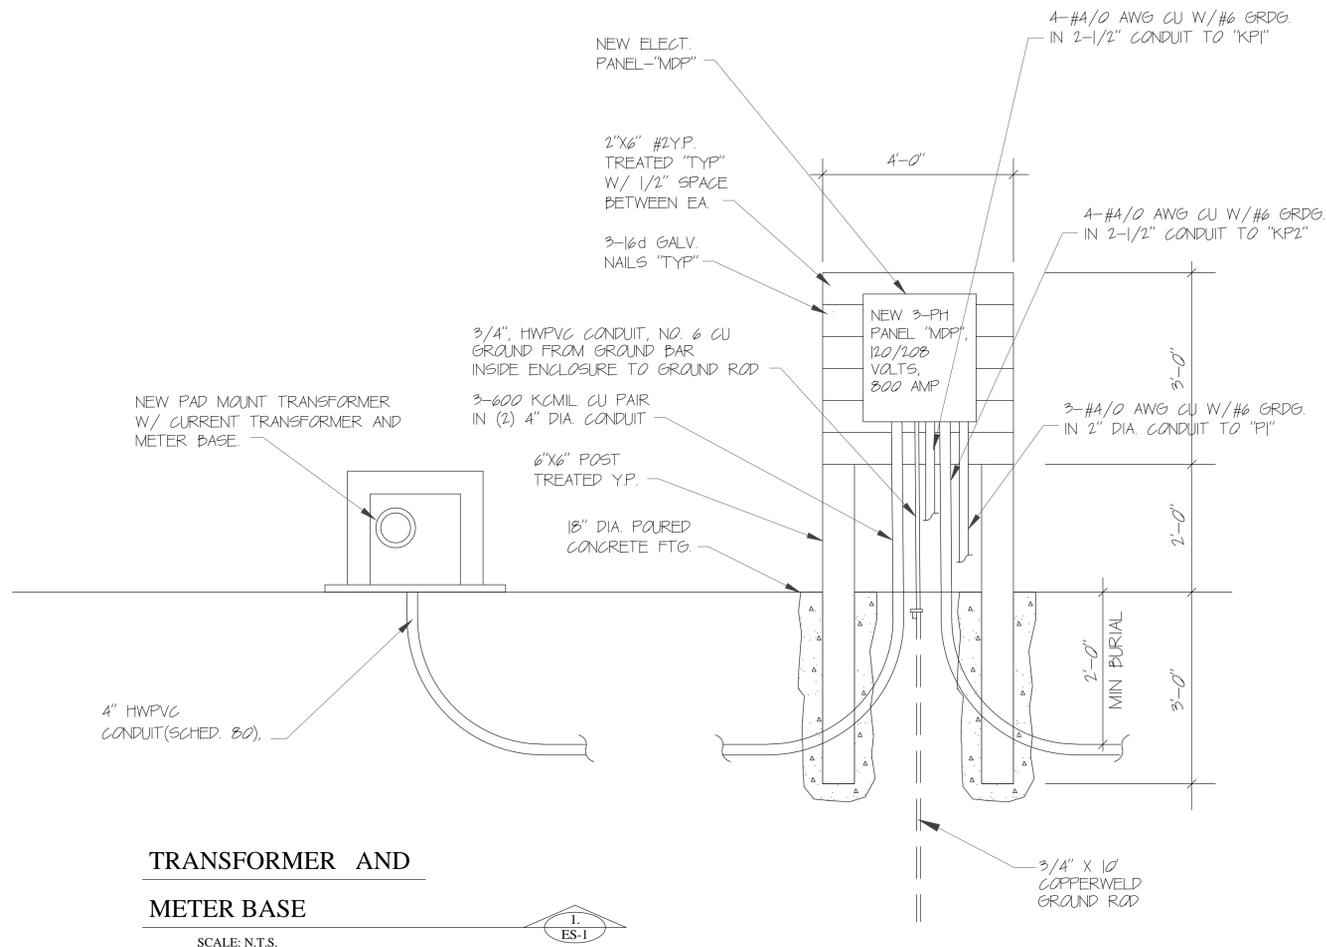

TRANSFORMER AND METER BASE


SCALE: N.T.S.



NEW 800 AMP ELECTRICAL PANEL - "MDP"


AND MOUNTING BOARD

SCALE: N.T.S.

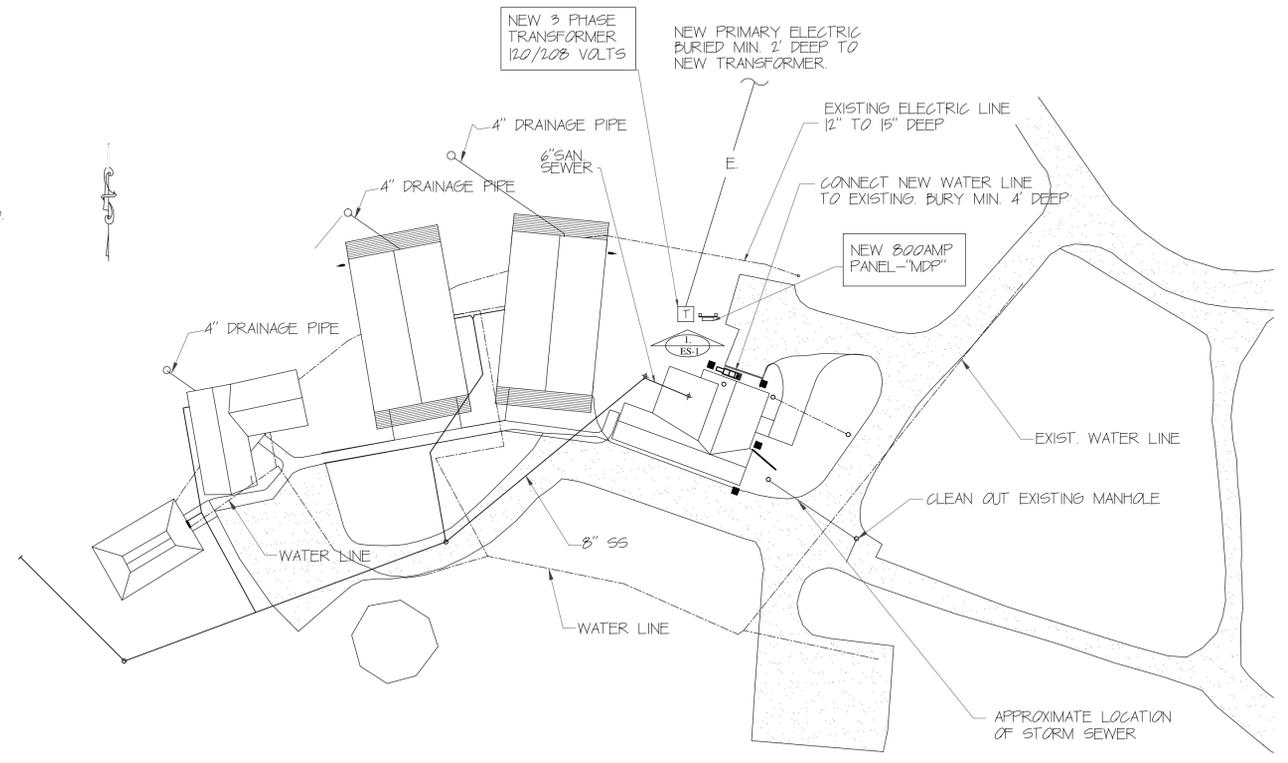


GENERAL SITE PLAN

SCALE: 0 20 50 100

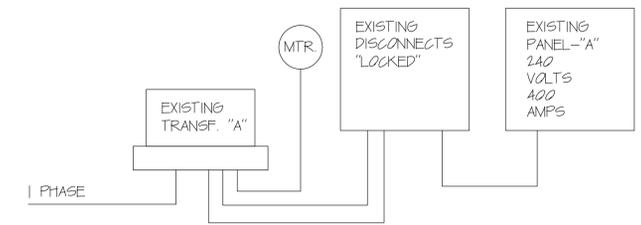

EXISTING "A" SCHEMATIC

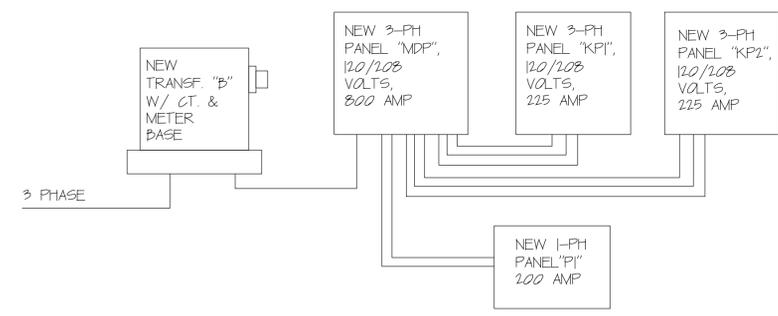

NEW 3 PHASE "B" SCHEMATIC

Certified by:

ELECTRICAL SITE PLAN
 PANEL SCHEMATICS
 NEW KITCHEN @ GROUP CAMP

O'BANNON WOODS STATE PARK
NEW GROUP CAMP KITCHEN
 DEPT. OF NATURAL RESOURCES
 7234 OLD FOREST ROAD SW
 CORYDON, IN 47112



STATE OF INDIANA
 DEPARTMENT OF NATURAL RESOURCES
DIVISION OF ENGINEERING
 ROOM W299, INDIANA GOVERNMENT CENTER SOUTH
 402 WEST WASHINGTON STREET
 INDIANAPOLIS, INDIANA 46204
 TEL: 317-232-4150, FAX: 317-233-1205

Revisions:

Project Number: **Project#**
 Requisition Number: **Requisition#**
 Designer: RGP Drawing Date: 6/11/15
 Drafter: MAC Drawing Scale: AS NOTED
 DNR Approval:

Client Approval:
 File Number: **46-111**
 Drawing Number:

ES-1
 Sheet: # of ##

Jun 12, 2015 - 10:00am - S:\CITY\PROJECTS\SITE PLANS\O'BANNON WOODS STATE PARK\O'BANNON WOODS STATE PARK.dwg - 11: ES-1 - Elec Site Plan.dwg

FIXTURE SCHEDULE

MARK	VENDOR / MOD.#	LAMPS	SIZE	MOUNTING	DESCRIPTION	NOTES
A	COLUMBIA MDP# LEM-4-40-M-RA-E-U	LED	4'-0"X6'5"	CEILING & WALL	LED GASKETED LAMP	1&2
B	LUMARK MDP# XTOR2A-PC1	LED 22WATTS	5.75"X6.75"	EXTERIOR WALL	LED EXTERIOR LAMP - WITH PHOTO CONTROL	1&2
C					FREEZER AND COOLER LIGHTS	
EM	ESW MDP# TES-ELE2-U-WB-6C-WH1	LED	11"X13"X"X2-3/4"DP		EXIT LAMP	1&2
W/H	LOCHINVAR MDP#MCK 54-120	120 GAL	64"X20"	FLOOR	WATER HEATER	
UH-1	Q-MARK MDP# AM1-440B				RESTROOM - UNIT HEATERS	

FIXTURE SCHEDULE NOTES:

- ALL FIXTURES SHALL BE 120 VOLTS
- ALL LIGHTS SHALL BE INSTALLED WITH BULBS

ELECTRICAL SYMBOLS

MARK DESCRIPTION

	RECEPTACLE
	RECEPTACLE (GROUND FAULT CIRCUIT INTERRUPTER)
	RECEPTACLE 3PH 240 VOLT.
	COMBINATION DATA/TELEPHONE OUTLET
	SINGLE POLE SWITCH
	SINGLE POLE OCCUPANCY SWITCH
	THREE-WAY SWITCH
	THREE-WAY SWITCH W/DIMMER
	FLUORESCENT INTERIOR LIGHT FIXTURE
	FLUORESCENT INTERIOR NIGHT LIGHT FIXTURE




SWITCH LEG WIRING FOR SINGLE POLE SWITCH
 SWITCH LEG WIRING FOR THREE POLE SWITCH
 SWITCH LEG WIRING FOR FOUR POLE SWITCH
 FIXTURE WIRING
 BREAKER WIRING TO PANEL:
 LONG DASH WITH DOT = GROUNDING CONDUCTOR (GREEN)
 LONG DASH = NEUTRAL CONDUCTOR (WHITE)
 SHORT DASH = PHASE CONDUCTOR (BLACK, RED, BLUE)
 NUMBER = WIRE SIZE IF OTHER THAN #14 AWG FOR ALL # CONDUCTORS IN THE SAME CONDUIT UNLESS OTHERWISE NOTED.

ELECTRICAL PANEL
 INCANDESCENT EXTERIOR LIGHT FIXTURE
 ELECTRICAL DISCONNECT SWITCH
 BLOWER MOTOR CONNECTION
 JUNCTION BOX
 HAND DRYER

NEW PANEL "MDP" NEW TRANSFORMER "SEE SITE PLAN"



ALL WIRING IN KITCHEN AND WORK AREAS SHALL BE RUN IN CONDUIT.

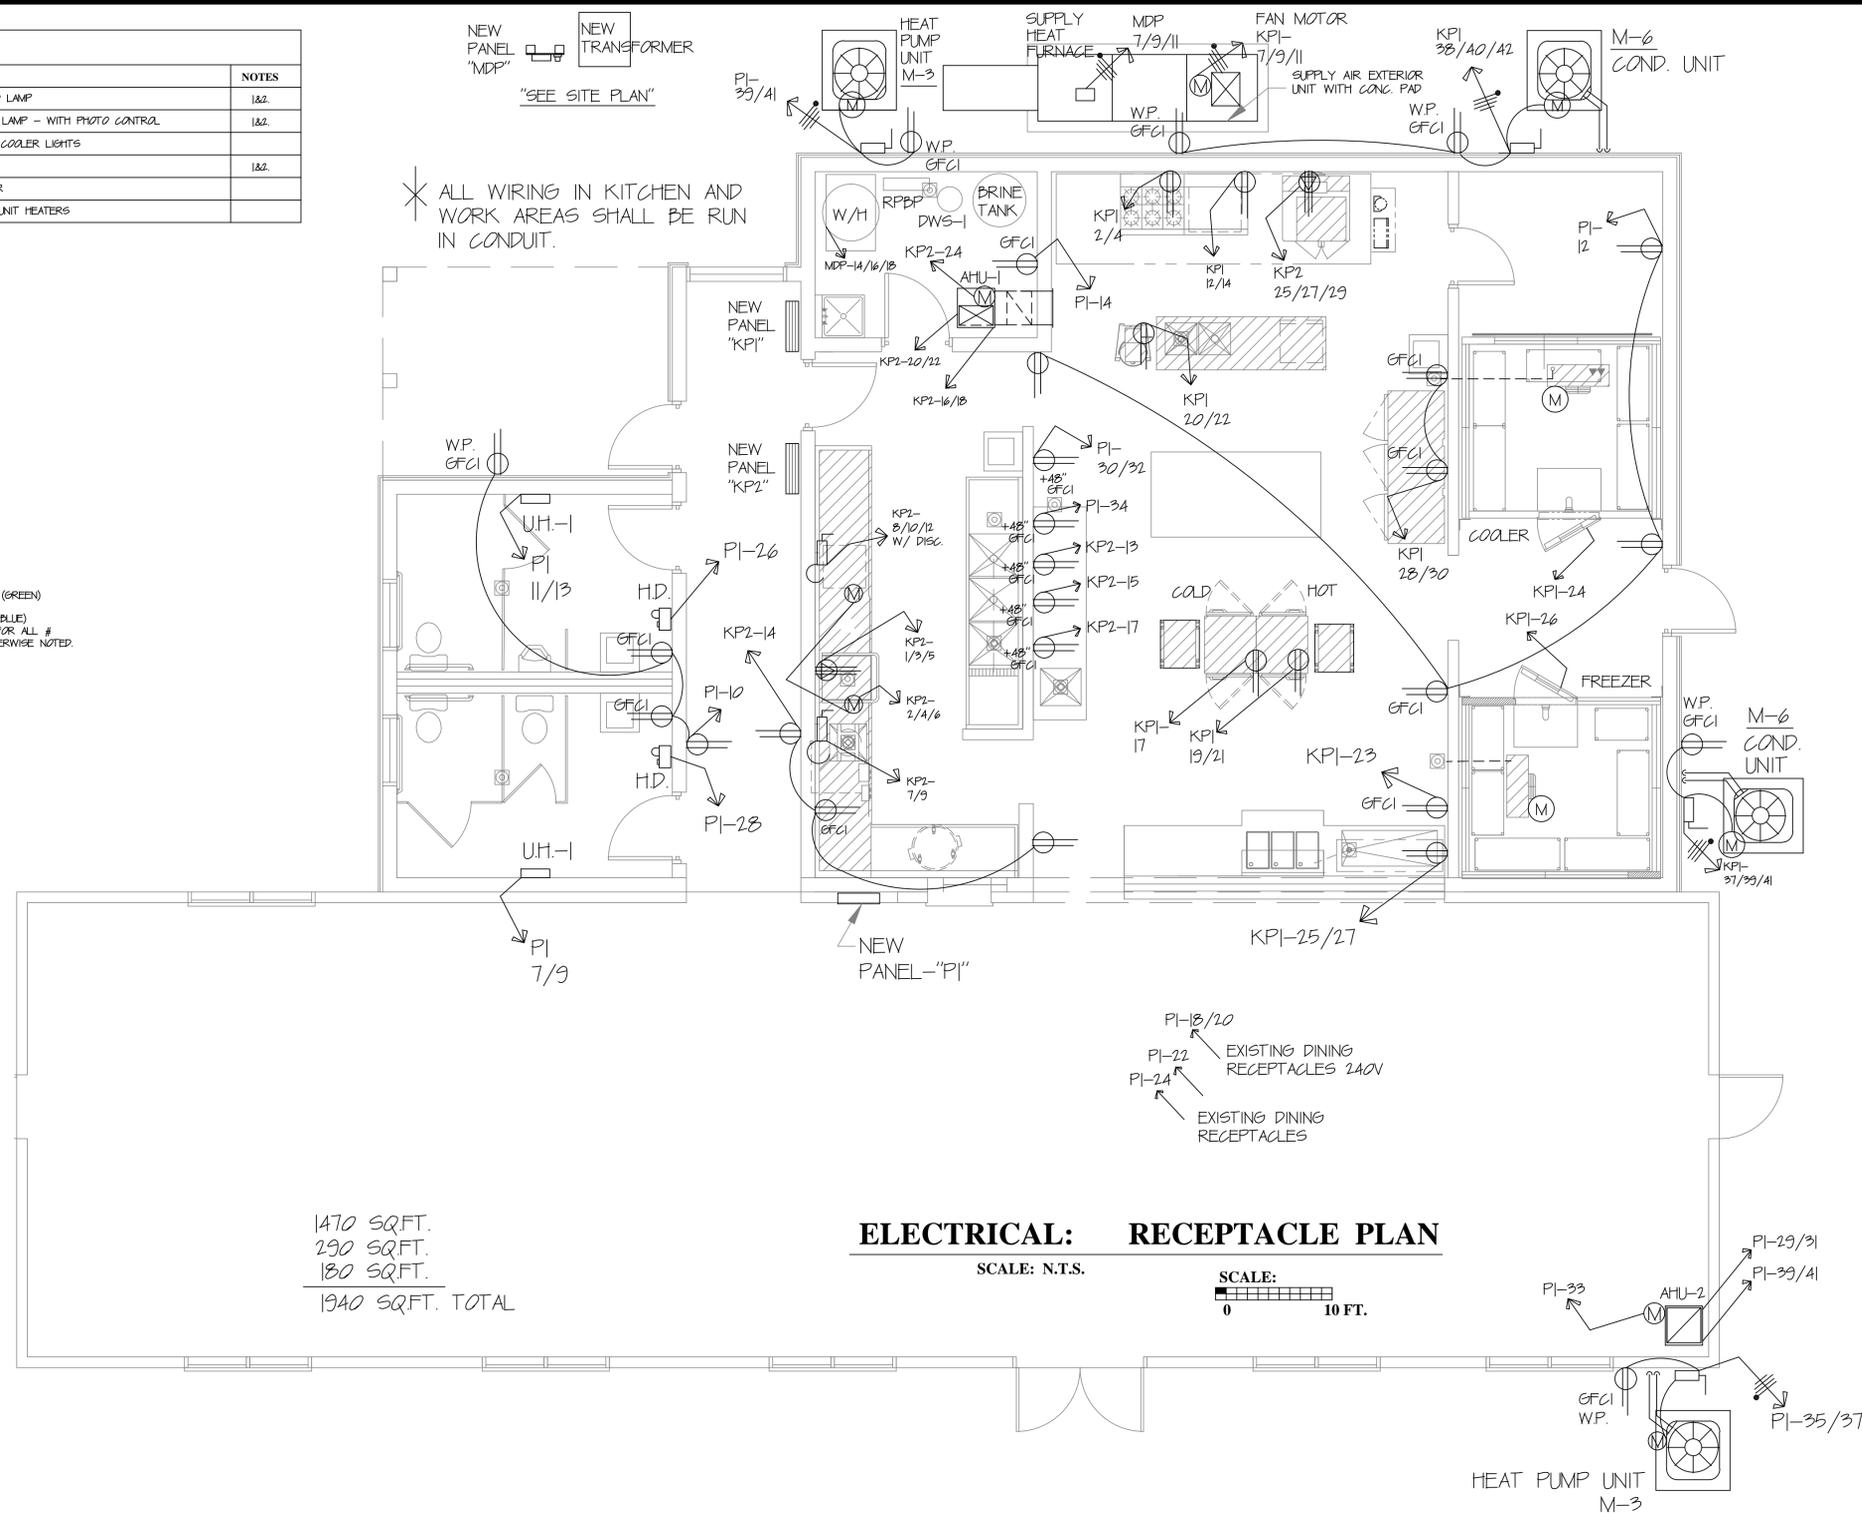


1470 SQ.FT.
 290 SQ.FT.
 180 SQ.FT.
 1940 SQ.FT. TOTAL

ELECTRICAL: RECEPTACLE PLAN


SCALE: N.T.S.

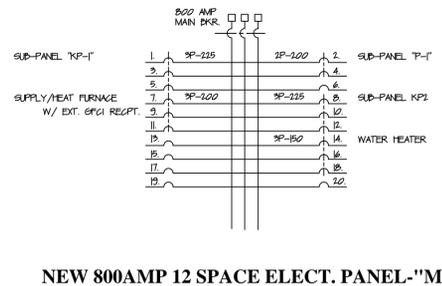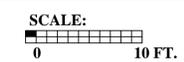


NEW 800AMP 12 SPACE ELECT. PANEL - "MDP"

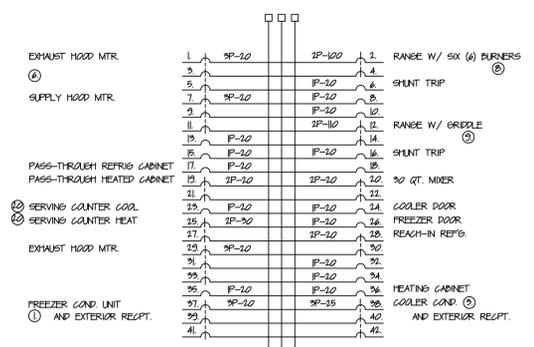

NEW 225AMP 42 SPACE ELECT. PANEL - "KP1"

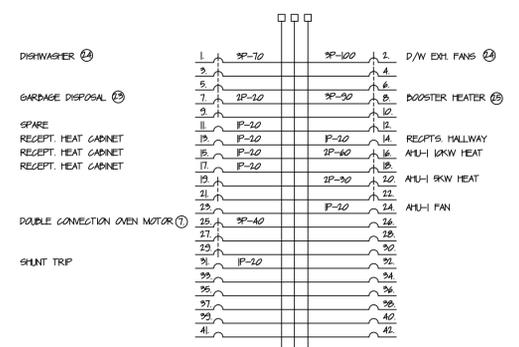


NEW 225AMP 42 SPACE ELECT. PANEL - "KP2"

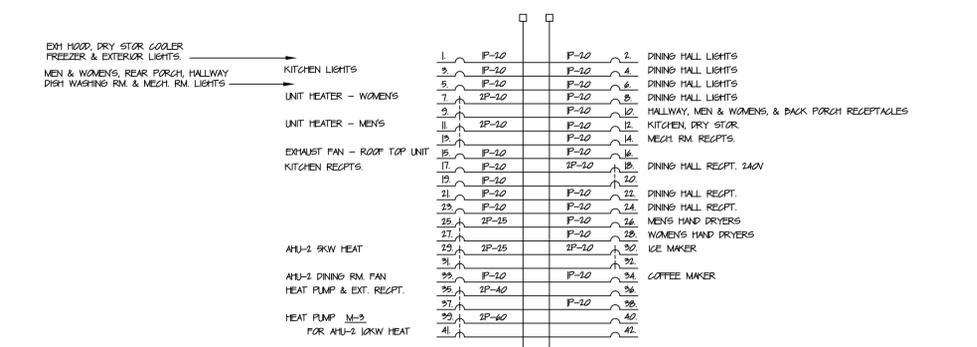

NEW 200AMP 42 SPACE ELECT. PANEL - "P1"

Certified by:
 ELECTRICAL RECEPTACLE PLAN, PANELS, SCHEDULE & SYMBOLS
 NEW KITCHEN @ GROUP CAMP

O'BANNON WOODS STATE PARK
 NEW GROUP CAMP KITCHEN
 DEPT. OF NATURAL RESOURCES
 7234 OLD FOREST ROAD SW
 CORYDON, IN 47112

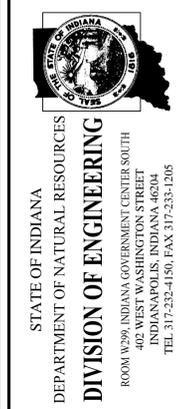


STATE OF INDIANA
 DEPARTMENT OF NATURAL RESOURCES
 DIVISION OF ENGINEERING
 ROOM W209, INDIANA GOVERNMENT CENTER SOUTH
 402 WEST WASHINGTON STREET
 INDIANAPOLIS, INDIANA 46204
 TEL: 317-232-4150, FAX: 317-233-1205

Revisions:

Project Number:	Project#
Requisition Number:	Requisition#
Designer: RGP	Drawing Date: 6/11/15
Drafter: MAC	Drawing Scale: AS NOTED
DNR Approval:	
Client Approval:	
File Number:	46-111
Drawing Number:	E-2
Sheet:	# of ##

Jun 12, 2015, 7:29am S:\CITY OF INDIANAPOLIS\PROJECTS\STATE OF INDIANA\O'BANNON WOODS STATE PARK\Group Camp\MDP\MDP-111_E-2_Receptacle.dwg

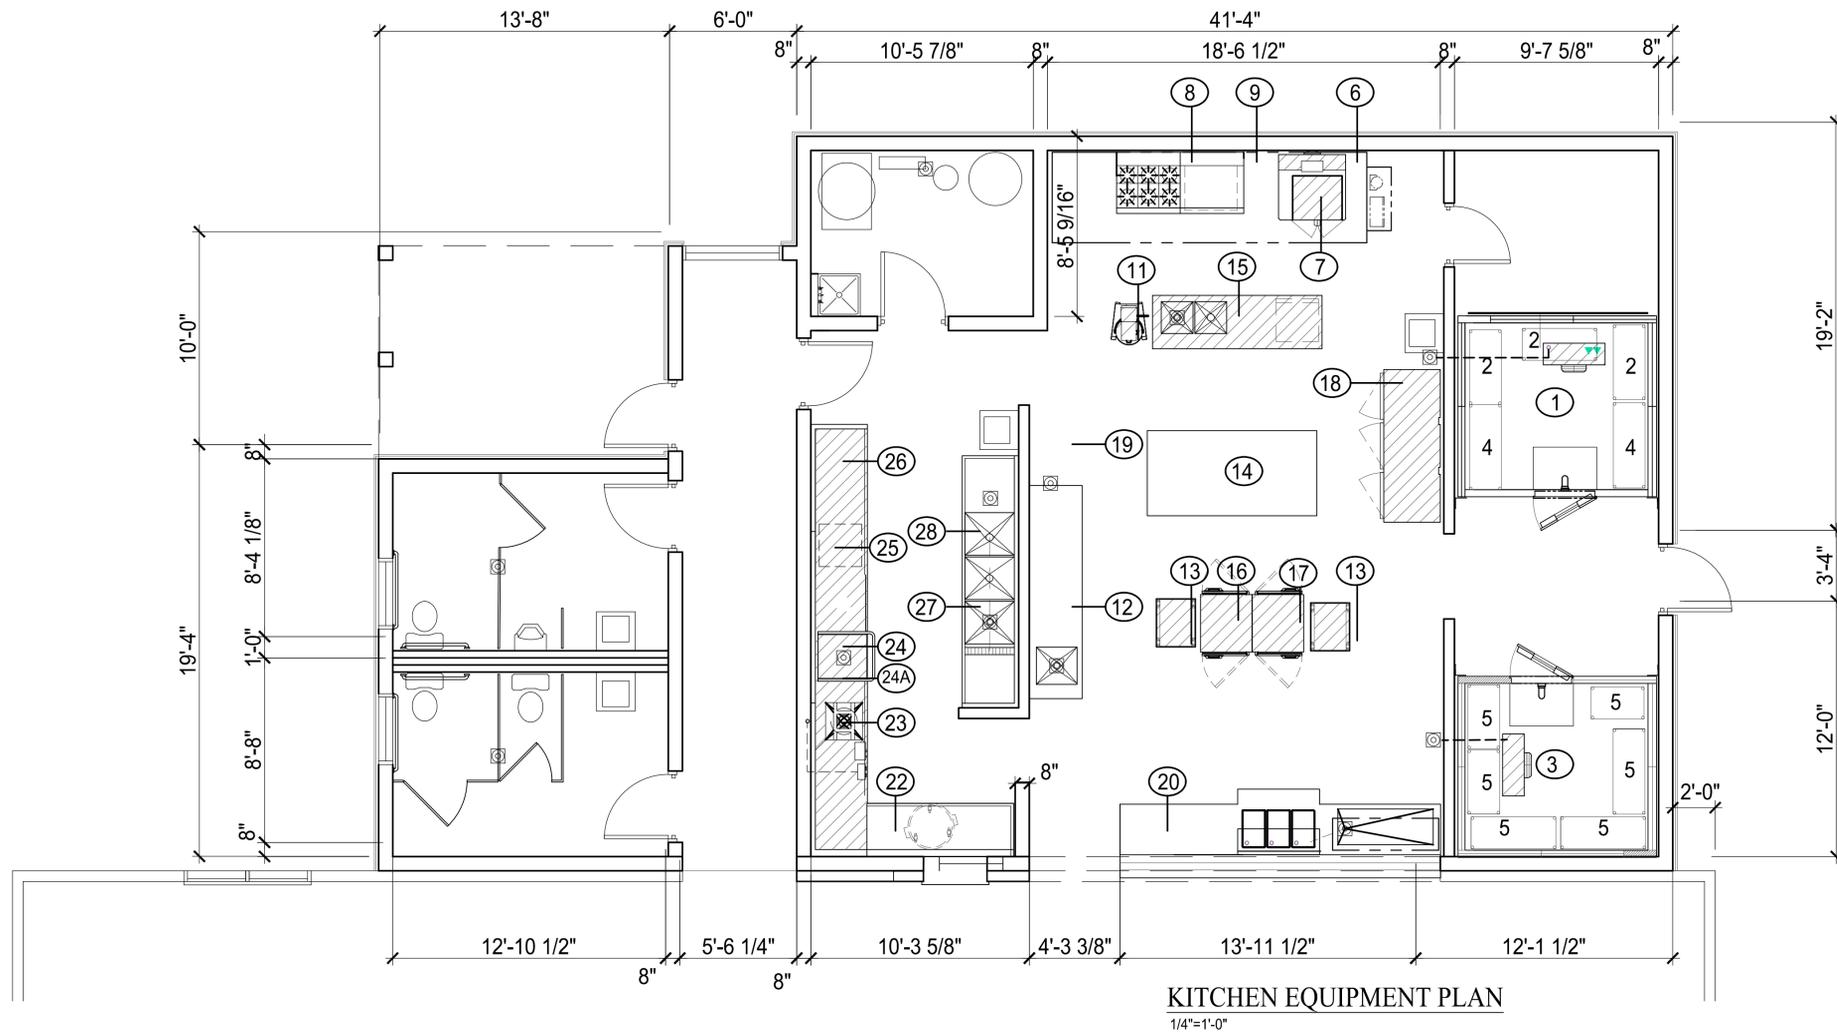

FOOD FACILITIES EQUIPMENT SCHEDULE

ITEM	DESCRIPTION	NO. REQ.	ELECTRICAL REQUIREMENTS & DATA					TYPE CORD & PLUG	CONN. DIRECT CONN. REQ'D.	WATER		WASTE		VENT CFM	GENERAL NOTES	ITEM NO.
			H.P.	AMP.	K.W.	VOLT	PH.			MANUFACTURER	C.W.	120°F	DIR.			
1	WALK-IN FREEZER DOOR	1		2.4	.35	120	1	AMERICAN PANEL	*					SINGLE POINT CONNECTION	1	
	EVAPORATOR COIL	1	1.01	0.9		120	1		*					SINGLE POINT CONNECTION		
	CONDENSING UNIT	1	2	12.7	4.0	208	3	AMERICAN PANEL	*					REMOTE LOCATION, SINGLE POINT LOCATION		
2	SHELVING	1-LOT						INTER METRO	*					NSR	2	
3	WALK-IN COOLER DOOR	1		.35	.120	1	AMERICAN PANEL	*						SINGLE POINT CONNECTION	3	
	EVAPORATOR COIL	1	1.34	7.4		120	1		*					SINGLE POINT CONNECTION		
	CONDENSING UNIT	1	2	11.8	6.7	208	1		*					REMOTE LOCATION, SINGLE POINT LOCATION		
4	SHELVING	1 LOT						INTER METRO	*					NSR	4	
5	SHELVING	1 LOT							*					NSR	5	
6	EXHAUST HOOD SYSTEM	1						LDI MFG.						FOR LIGHTS AND CONTROLS	6	
6a.	EXHAUST FAN(S)	2	2	3.9ea.		208	3	LDI MFG.	DISC. SW.				1660ea.	FIRE SUPPRESSION SYSTEM		
6b.	SUPPLY FAN	1	1 1/2	5.0		208	3	LDI MFG.	*				2821			
6c.	SUPPLY HEAT / FURNACE	2		52.8	72	208	3	LDI MFG.	*				3600			
7	DBL CONVECTION OVEN	2		31 EA.	11 EA.	208	3	BLODGETT	*						7	
8	BURNER RANGE	1		90	19	208	3	GARLAND	*						8	
9	RANGE W/ GRIDDLE	1		103	21.5	208	3	GARLAND	*						9	
10															10	
11	30 QT MIXER	1	3/4	5.8		208	1	HOBART	DISC. SW.	3/4"	3/4"	4"	FS		11	
12	WORKTABLE W/ SINK	1						NEW		3/4"	3/4"	4"	FS		12	
13	PAN RACK	2						LAKESIDE						NSR	13	
14	WORKTABLE	1						EXISTING							14	
15	WORKTABLE W/ TWO SINKS	1								3/4"	3/4"	4"	FS		15	
16	REFRIGERATED PASS-THRU	1	1/4	5.8		120	1	CONTINENTAL	*						16	
17	HEATED PASS-THRU	1		14.3		120/208	1	CONTINENTAL	*						17	
18	REACH-IN FREEZER	1	1/2	12.6		120/208	1	CONTINENTAL	*						18	
19	ICE CUBE MAKER	1		18.2		120/208	1	SCOTSMAN C0680	*						19	
20	SERVING COUNTER	1						FABRICATED							20	
	HOT FOOD UNITS	5		5.8(EA)	1.2(EA)	208	1	APW/WYOTT	*					FFD		
	COLD PAN	1	1/3	6.0		120	1	APW/WYOTT	*					FFD		
21	SPARE NUMBER													DIV.15 TO EXTEND IW TO FFD		
22	SOILED DISH TABLE	1						FABRICATED		3/4"	3/4"	3"		(1) SPRAY RINSE	21	
23	DISPOSER W/ CONTROL PANEL	1	1-1/2	5.7		208	1	IN-SINK-ERATOR	*	1/2"		4"	F.F.D.	CW THRU SOLENOID TO DISPOSER	22	
24	DISHMACHINE - DOOR TYPE	1	1	50.1	15	208	3	MEIKO DV80.2	*		3/4"	4"	F.S.		23	
24A	RACK CONVEYOR	0	1/3	54.4		208	3	MEIKO K66	*		3/4"	4"	F.S.		24A	
25		0													25	
26	CLEAN DISH TABLE	1						FABRICATED							26	
27	POT & PAN SINK	1						FABRICATED		(2) 3/4"	(2) 3/4"	4"	F.S.	(2) FAUCETS.	27	
28	COFFE MAKER	1		13.8	2.9	208	2	BUNN	*					F.D.	28	

ABBREVIATIONS

- CBP CIRCUIT BREAKER PANEL
- CO CONVENIENCE OUTLET
- DFA DOWN FROM ABOVE
- DIV.15 PLUMBING / MECHANICAL
- DIV.16 ELECTRICAL
- DR DUPLEX RECEPTACLE
- DS DISCONNECT SWITCH
- EA EACH (E)
- FD FLOOR DRAIN
- FFD FUNNEL FLOOR DRAIN
- FFEC FOOD FACILITIES EQUIPMENT (DIV.11400) CONTRACTOR
- FS FLOOR SINK
- GC GENERAL CONTRACTOR
- IW INDIRECT WASTE
- N.L.C. NOT IN CONTRACT
- NSR NO SERVICE REQUIRED
- Q.D. QUICK DISCONNECT
- SR SINGLE RECEPTACLE

FUTURE EQUIPMENT TO BE PROVIDED BY OWNER

Certified by:

O'BANNON WOODS STATE PARK
NEW GROUP CAMP KITCHEN
DEPT. OF NATURAL RESOURCES
7234 OLD FOREST ROAD SW
CORYDON, IN 47112




STATE OF INDIANA
DEPARTMENT OF NATURAL RESOURCES
DIVISION OF ENGINEERING
ROOM W299, INDIANA GOVERNMENT CENTER SOUTH
402 WEST WASHINGTON STREET
INDIANAPOLIS, INDIANA 46204
TEL 317-232-4150, FAX 317-233-1205


Revisions:

Project Number: **46-111**
Requisition Number: **46-111**
Requisition#
Designer: **CCF** Drawing Date: **6/11/15**
Drafter: **CCF** Drawing Scale: **AS NOTED**
DNR Approval:
Client Approval:
File Number: **46-111**
Drawing Number: **KE-1**
Sheet: # of ##


June 11, 2015, 2:27pm S:\CCTE\PROJECTS\STATE PARKS\O'BANNON WOODS STATE PARK\New Group Camp\Drawings\Kitchen - Design\A - Drawing\046-111-KE-1-KITCHEN EQUIP PLAN.dwg

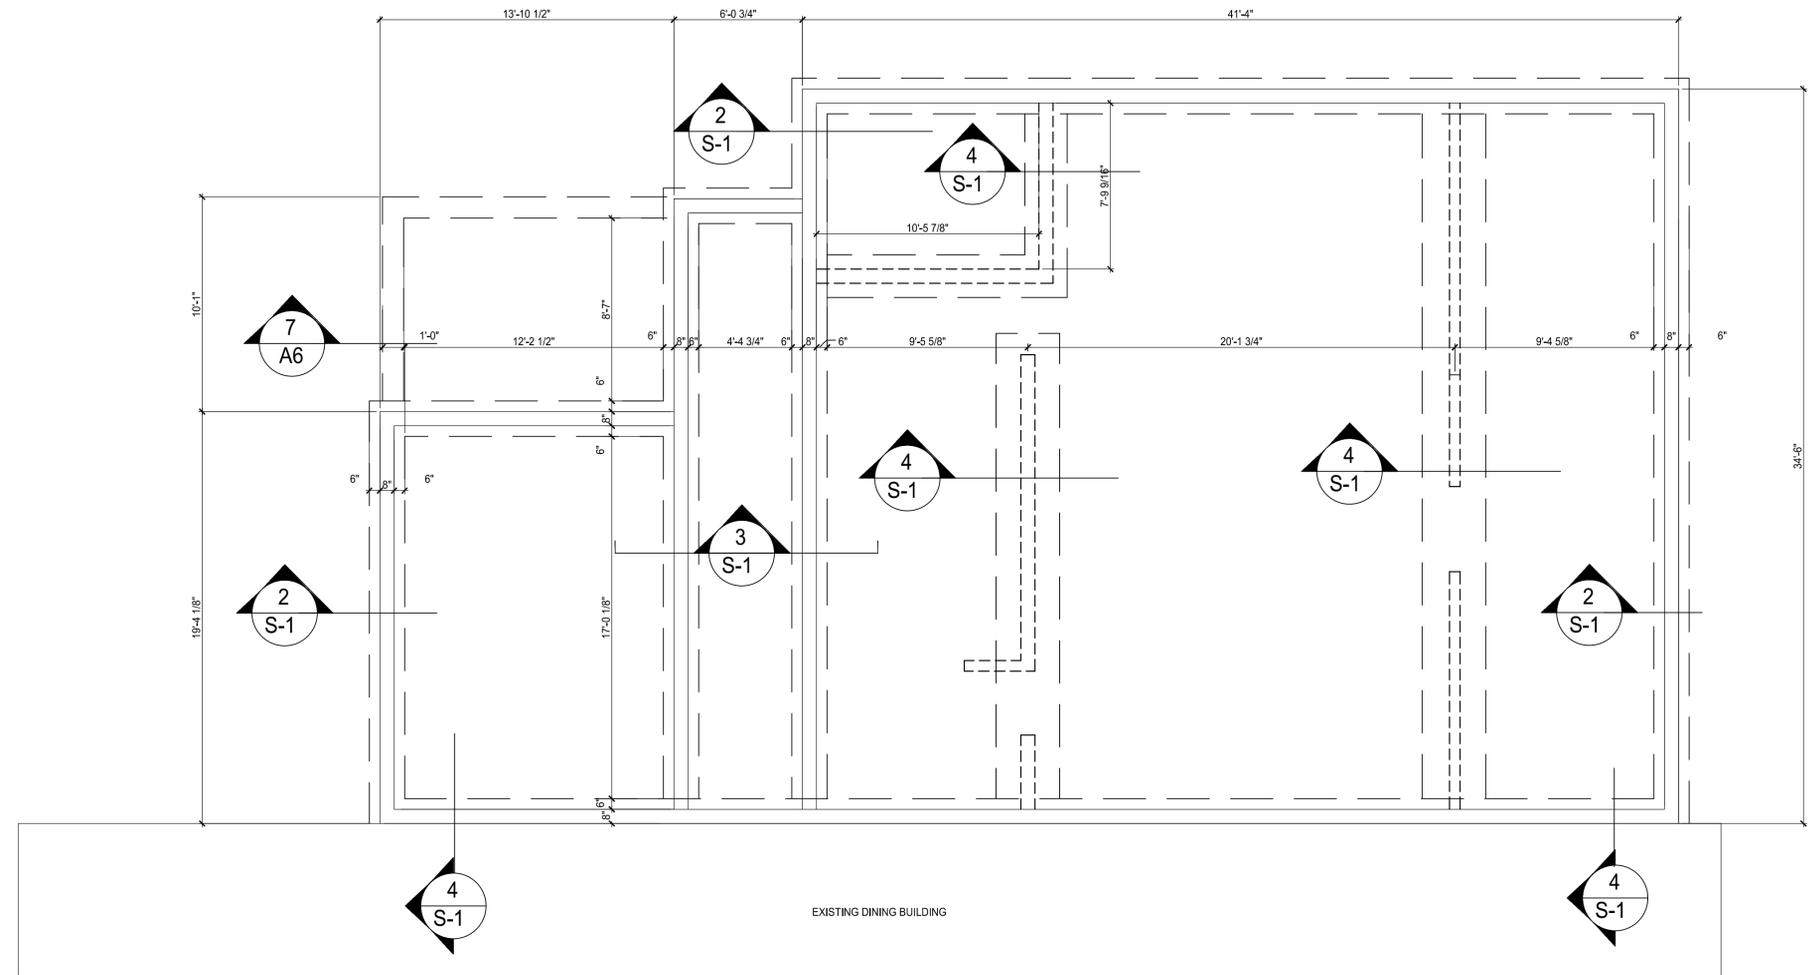


1
S1 FOUNDATION PLAN
SCALE: 1/4" = 1'-0"

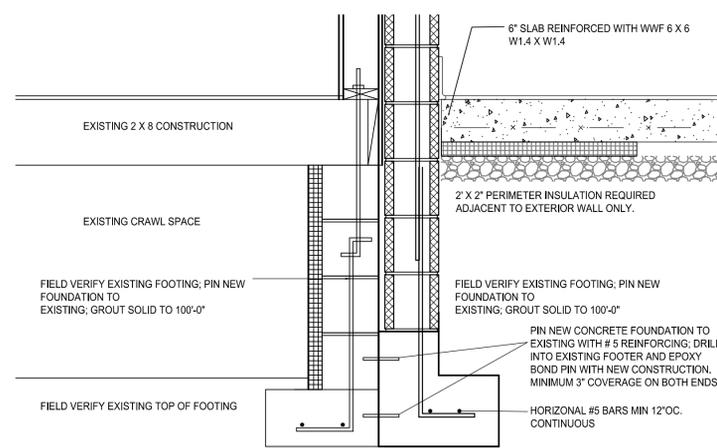


5
S1 FOOTER CONNECTION TO EXISTING
SCALE: 1" = 1'-0"

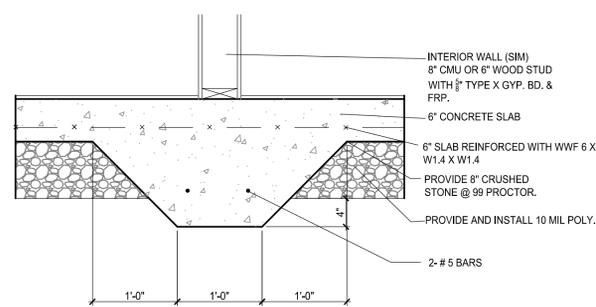

4
S1 THICKENED SLAB DETAIL
SCALE: 1" = 1'-0"

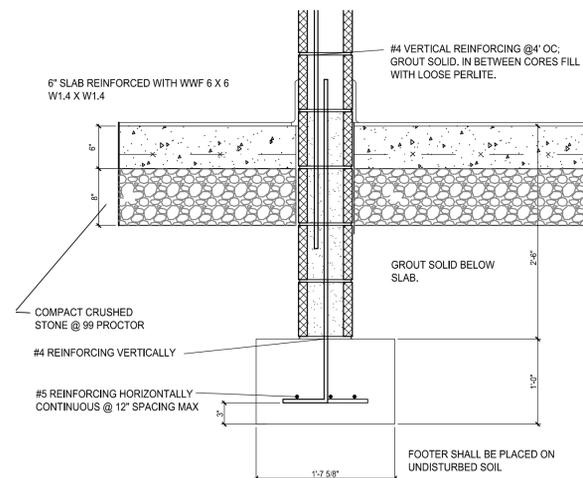

3
S1 INTERIOR FOOTER DETAIL
SCALE: 1" = 1'-0"

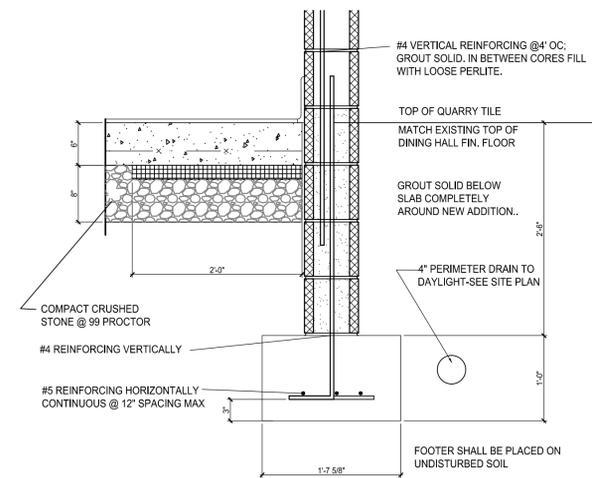

2
S1 PERIMETER FOOTER DETAIL
SCALE: 1" = 1'-0"

Certified by:

O'BANNON WOODS STATE PARK
NEW GROUP CAMP KITCHEN
DEPT. OF NATURAL RESOURCES
7234 OLD FOREST ROAD SW
CORYDON, IN 47112



STATE OF INDIANA
DEPARTMENT OF NATURAL RESOURCES
DIVISION OF ENGINEERING
ROOM W209, INDIANA GOVERNMENT CENTER SOUTH
402 WEST WASHINGTON STREET
INDIANAPOLIS, INDIANA 46204
TEL. 317-232-4150, FAX 317-233-1205

Revisions:

Project Number: **Project#**
Requisition Number: **Requisition#**
Designer: CCF Drawing Date: 6/12/15
Drafter: CCF Drawing Scale: AS NOTED



DNR Approval:
Client Approval:
File Number: 46-111
Drawing Number: **S-1**
Sheet: of

DESIGN CRITERIA:


1. SNOW LOAD 30 PSF
2. WIND LOAD: BASIC WIND SPEED 115 MPH, WIND IMPORTANCE FACTOR 1.00
3. TRUSS DESIGN CRITERIA:
LIVE LOAD 30 PSF,
15 PSF BOTTOM CHORD,
TRUSS SPACING 2 FEET
4. LUMBER FOR ROOF FRAMING (RAFTERS): SOUTHERN PINE #1
5. RAFTERS: 2x8 @ 2'-0" C.C.
6. LUMBER FOR CEILING JOIST: SOUTHERN PINE #2
7. CEILING JOIST: 2X6 @ 2'-0" C.C.

FRAMING PLAN NOTES:

1. TRUSS 'A': UPPER CHORD EXTENSION 1 FOOT BOTH SIDES.
2. TRUSS 'B' UPPER CHORD EXTENSION ONE SIDE ONLY.
3. LATERAL BRACING FOR TRUSSES AS PER TRUSS MANUFACTURER RECOMMENDATIONS.
4. BRIDGING FOR RAFTERS AND CEILING JOISTS: 5 FEET MAXIMUM SPACING
5. NEW ROOF DECKING: 3/4" CDX EXTERIOR PLYWOOD.
6. LUMBER FOR PORCH WOOD BEAM: SOUTHERN PINE #1
7. END WALL TO BE 2x4 @ 16" O.C, STUD WALL WITH 1/2" OSB AND 'HOUSE WRAP' BARRIER, SIDING BY OWNER NOT IN SCOPE OF THIS PROJECT.

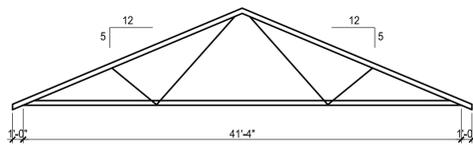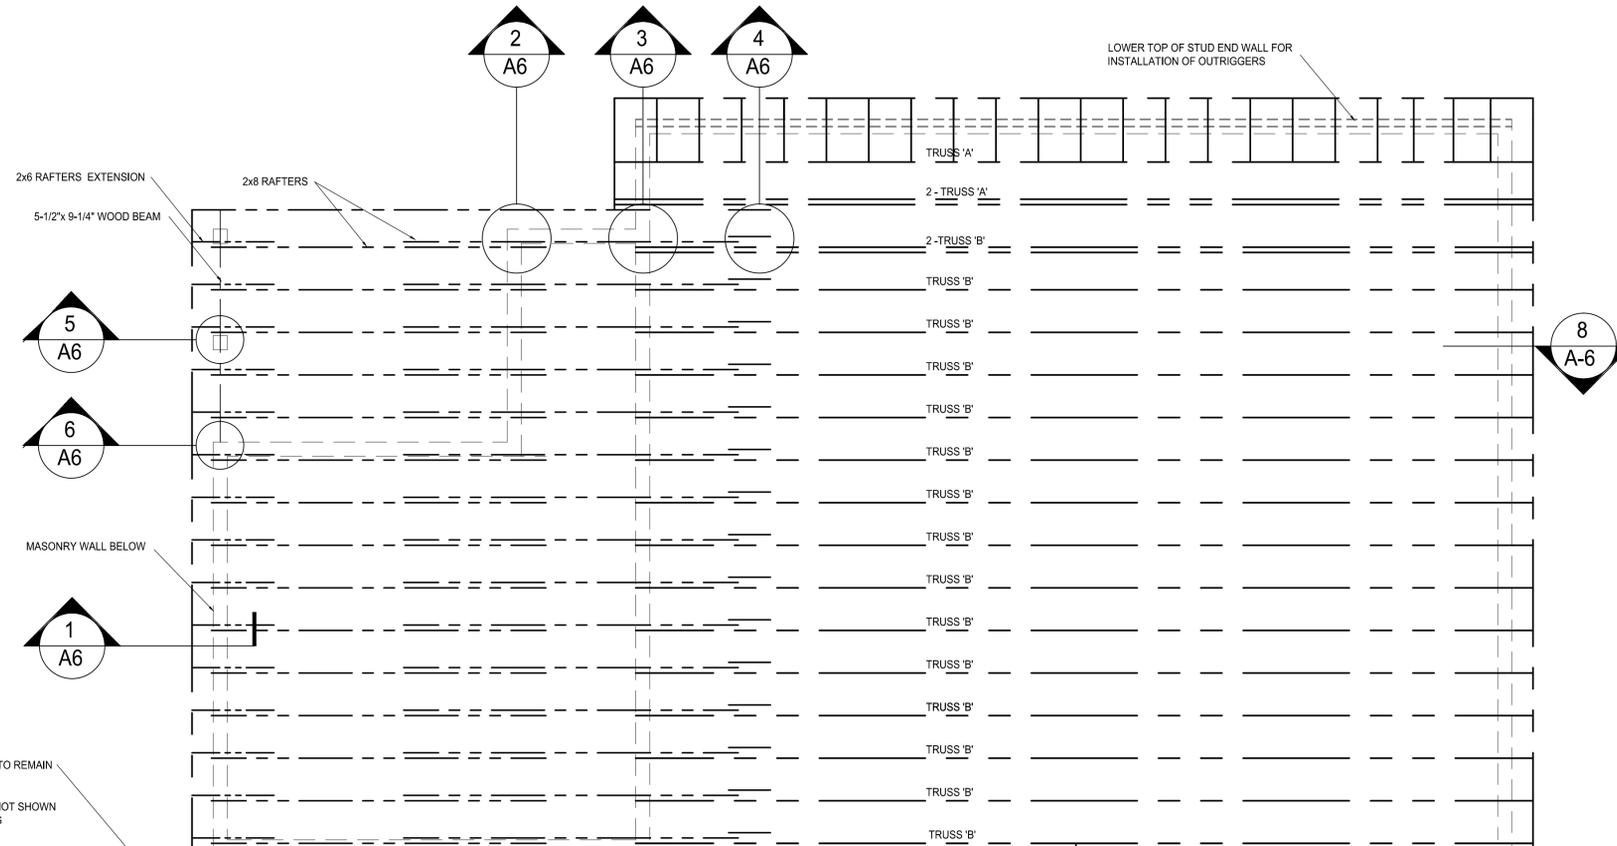

TRUSS 'A' SCHEMATIC

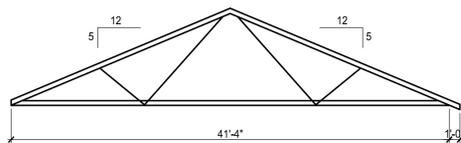

TRUSS 'B' SCHEMATIC

1
S2 ROOF FRAMING PLAN
1/4" = 1'-0"

Certified by:

O'BANNON WOODS STATE PARK
NEW GROUP CAMP KITCHEN
DEPT. OF NATURAL RESOURCES
7234 OLD FOREST ROAD SW
CORYDON, IN 47112



STATE OF INDIANA
DEPARTMENT OF NATURAL RESOURCES
DIVISION OF ENGINEERING
ROOM W296, INDIANA GOVERNMENT CENTER SOUTH
402 WEST WASHINGTON STREET
INDIANAPOLIS, INDIANA 46204
TEL: 317-232-4150, FAX: 317-231-1265

Revisions:

Project Number:

Requisition Number:

Designer: CCF Drawing Date: 6/12/15

Drafter: CCF Drawing Scale: AS NOTED

DNR Approval:

Client Approval:

File Number: 46-111

Drawing Number: S-2

Sheet: S-2 of