


WOLCOTT REST AREA DEMOLITION

INDIANA DEPARTMENT OF TRANSPORTATION

DRAWING SET 1 CIVIL SITE (SPECIFICATIONS VOLUMES 1)

WOLCOTT UTILITIES				
UTILITY	PROVIDER	PHONE	CONTACT	ADDRESS
ELECTRIC	CARROLL WHITE R.E.M.C	(765) 201-4893	MARK JARGSTORF	302 N. 6TH STREET. MONTICELLO, IN 47960
GAS	CENTERPOINT ENERGY	(765) 287-2119	JON EASTHAM	16000 ALLISONVILLE ROAD, NOBLESVILLE, IN 46061
WIND FARM	EDP RENEWABLES	(219) 984-6385	CHRIS WHITE	6072 S. STATE ROAD 43, CHALMERS, IN 47929
COMMUNICATIONS	BRIGHTSPEED	(980) 376-1443	MAXWELL DOWNEY	240 W. MONROE STREET, DECATUR, IN 46733

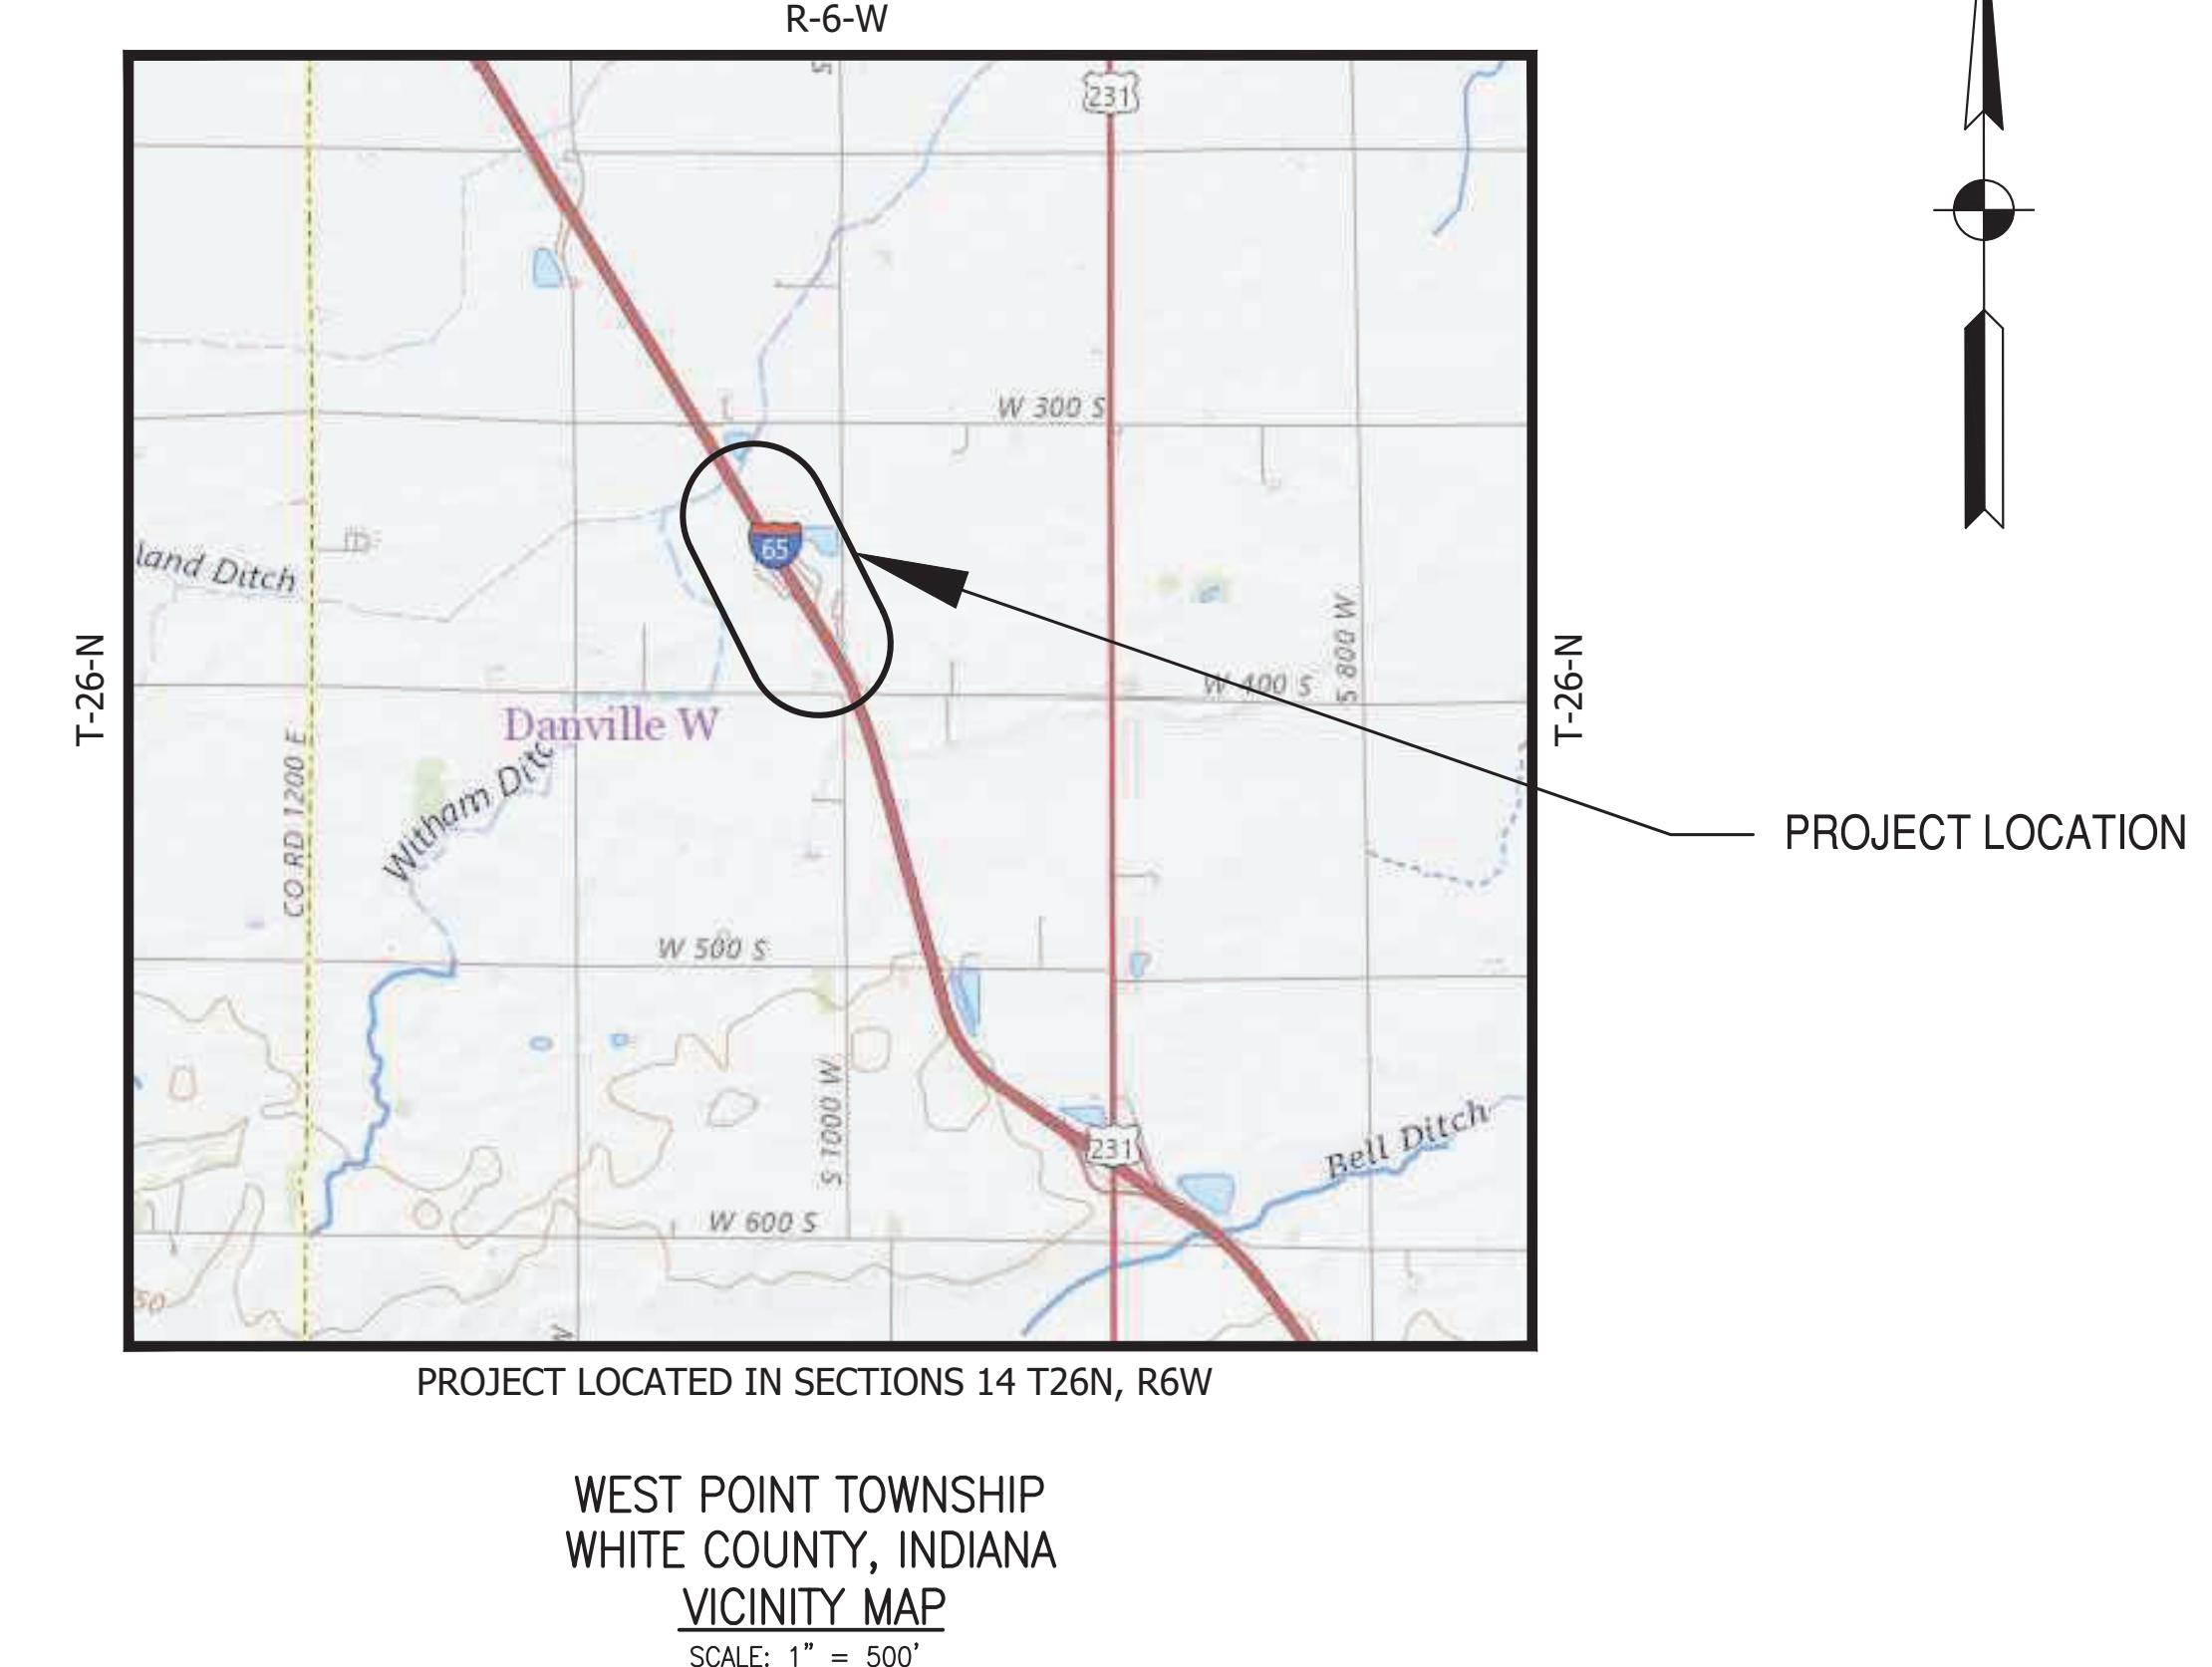

Certified by: Robert Santos
JSE
 JANSEN & SPALANS ENGINEERING
 200 Harrison Park Court
 Indianapolis, Indiana 46226
 Business (317) 254-6998 Fax (317) 259-6992

PUBLIC WORKS PROJECT NO. 91001000 - 2024-065 Demo RA Bldgs
 WOLCOTT REST AREA DEMOLITION
 WHITE COUNTY, INDIANA



STATE OF INDIANA
 DEPARTMENT OF ADMINISTRATION
 PUBLIC WORKS DIVISION
 ROOM W467, INDIANA GOVERNMENT CENTER SOUTH
 402 WEST WASHINGTON STREET
 INDIANAPOLIS, INDIANA 46204
 317-232-3000

Revisions:
 Project Number:
 91001000 - 2024-065 Demo RA Bldgs
 Requisition Number:
 -

Account Number:
 -

Designer: ENG Drawing Date: 04/30/2024

Drafter: RF Drawing Scale: 1" = 500'

DAPW Approval:
 -

Client Approval:
 -

Reference Number: 1424

Building Reference:
 -

Drawing Number: G100




Sheet: 1 of TBD



INDIANA DEPARTMENT OF TRANSPORTATION
 STANDARD SPECIFICATIONS DATED 2024,
 RECOMMENDED STANDARDS FOR WASTEWATER FACILITIES
 DATED 2014 (10 STATE STANDARDS) AND
 RECOMMENDED STANDARDS FOR WATER WORKS
 DATED 2018 (10 STATE STANDARDS)
 TO BE USED WITH THESE PLANS

MAY 2024

Note: Contractor Shall Coordinate Closure with
INDOT Traffic Management for Truck
Parking Monitoring System Coordination.

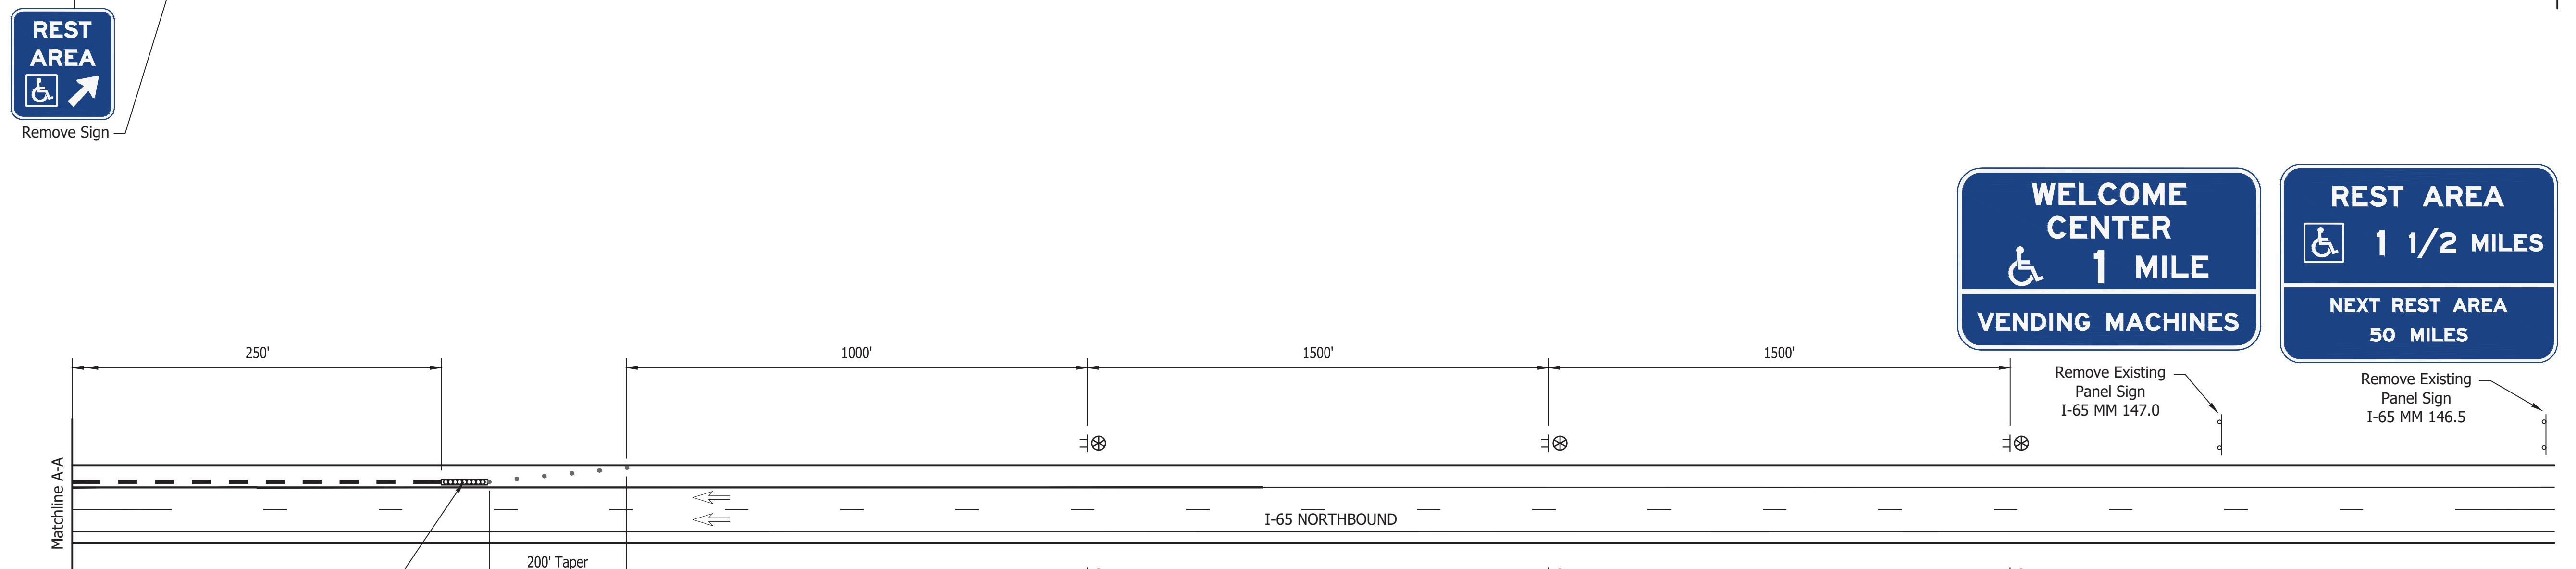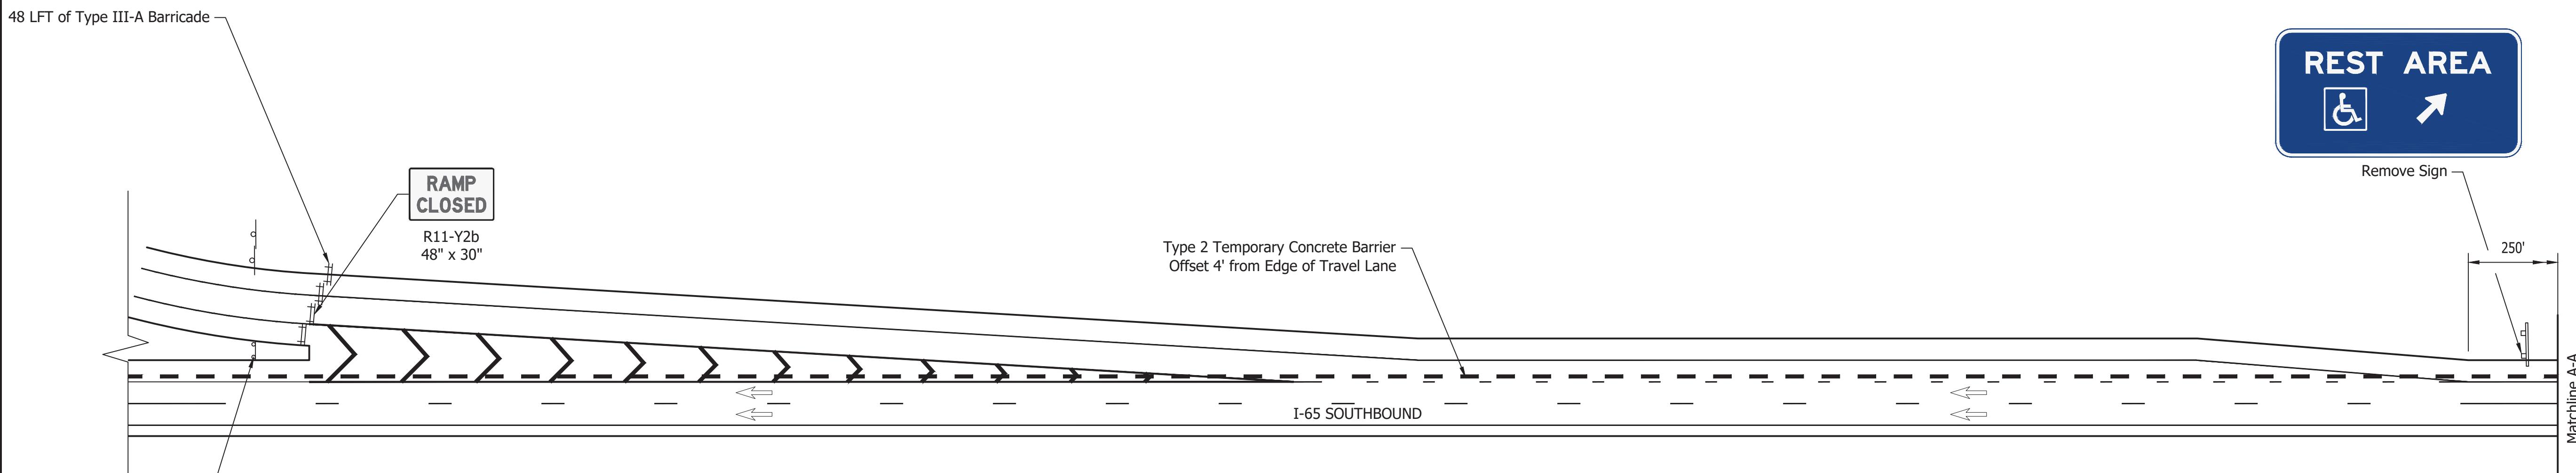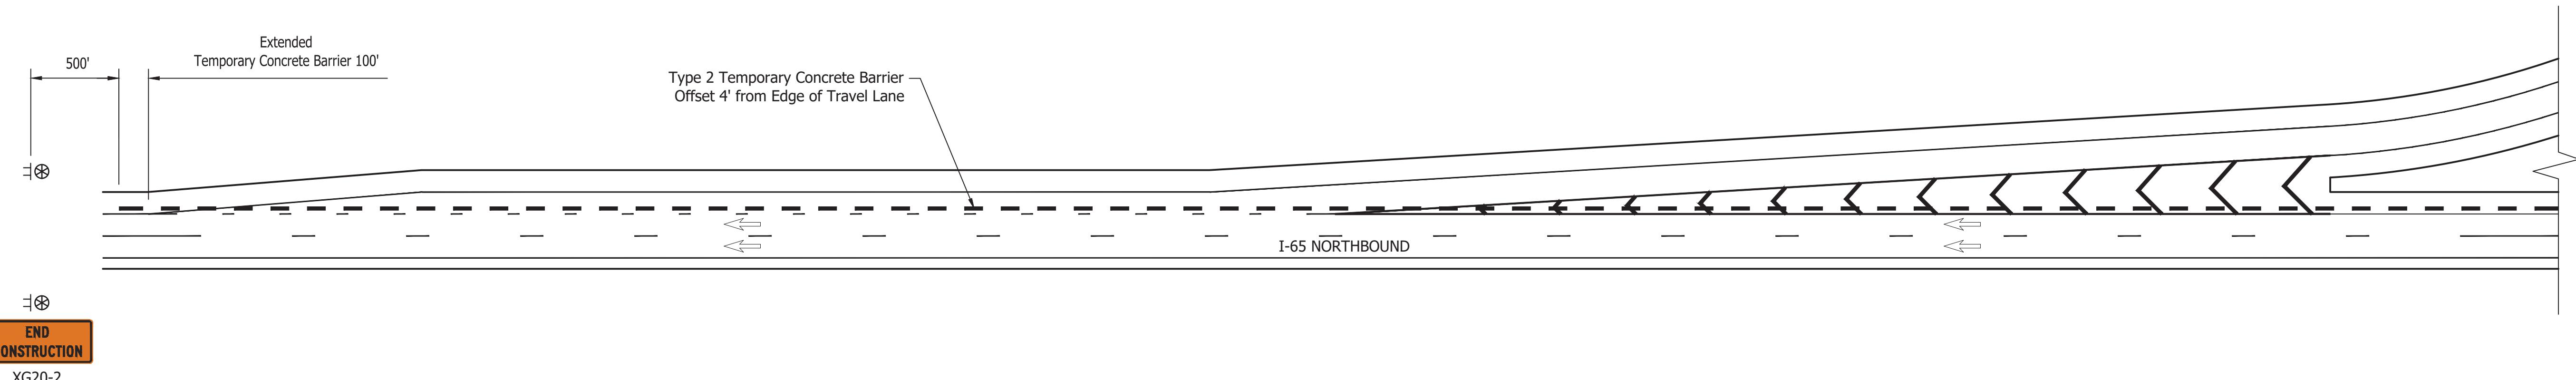

PUBLIC WORKS PROJECT NO. 91001000 - 2024-065 Demo RA Bldgs
WOLCOTT REST AREA DEMOLITION
WHITE COUNTY, INDIANA

STATE OF INDIANA
DEPARTMENT OF ADMINISTRATION
PUBLIC WORKS DIVISION
ROOM W467, INDIANA GOVERNMENT CENTER SOUTH
402 WEST WASHINGTON STREET
INDIANAPOLIS, INDIANA 46204
317-232-3000

Project Number: 91001000 - 2024-065 Demo RA Bldgs
Requisition Number: -
Account Number: -
Designer: ENG Drawing Date: 04/30/2024
Drafter: RF Drawing Scale: 1" = 50'
DAPW Approval: -
Client Approval: -
Reference Number: 1424
Building Reference: -
Drawing Number: G102
Sheet: 3 of TBD



EXISTING SITE OVERVIEW :

1. Northbound and Southbound will be Demolished.

Certified by: Robert Santos

The logo for Janssen & Spaans Engineering (JS&SE) features the letters 'JS&SE' in a bold, black, sans-serif font. The 'JS' is on the left, and the '&SE' is on the right, with a diagonal line separating them. Below the logo, the company name 'JANSSEN & SPAANS ENGINEERING' is written in a smaller, black, sans-serif font. Underneath that, the address '9120 Harrison Park Court' and city information 'Indianapolis, Indiana 46216' are listed. At the bottom, the phone number 'Business (317) 254-0888' and fax number 'Fax (317) 255-0202' are provided.

PUBLIC WORKS PROJECT NO. 91001000 - 2024-065 Demo RA Bldgs
WOLOCOTT REST AREA DEMOLITION
WHITE COUNTY, INDIANA

STATE OF INDIANA
DEPARTMENT OF AGRICULTURE
PUBLIC WORKS
ROOM W467, INDIANA GOVERNMENT BUILDING
402 WEST WASHINGTON STREET
INDIANAPOLIS, IN 46204
317-232-2100

ct Number:
1000 - 2024-065 Demo RA Bldgs
osition Number:

Count Number:


Designer: Drawing Date:
ENG 04/30/2024 Drawing Scale:

RF 1" = 60'

W Approval:

Reference Number: 1424

ing Reference:

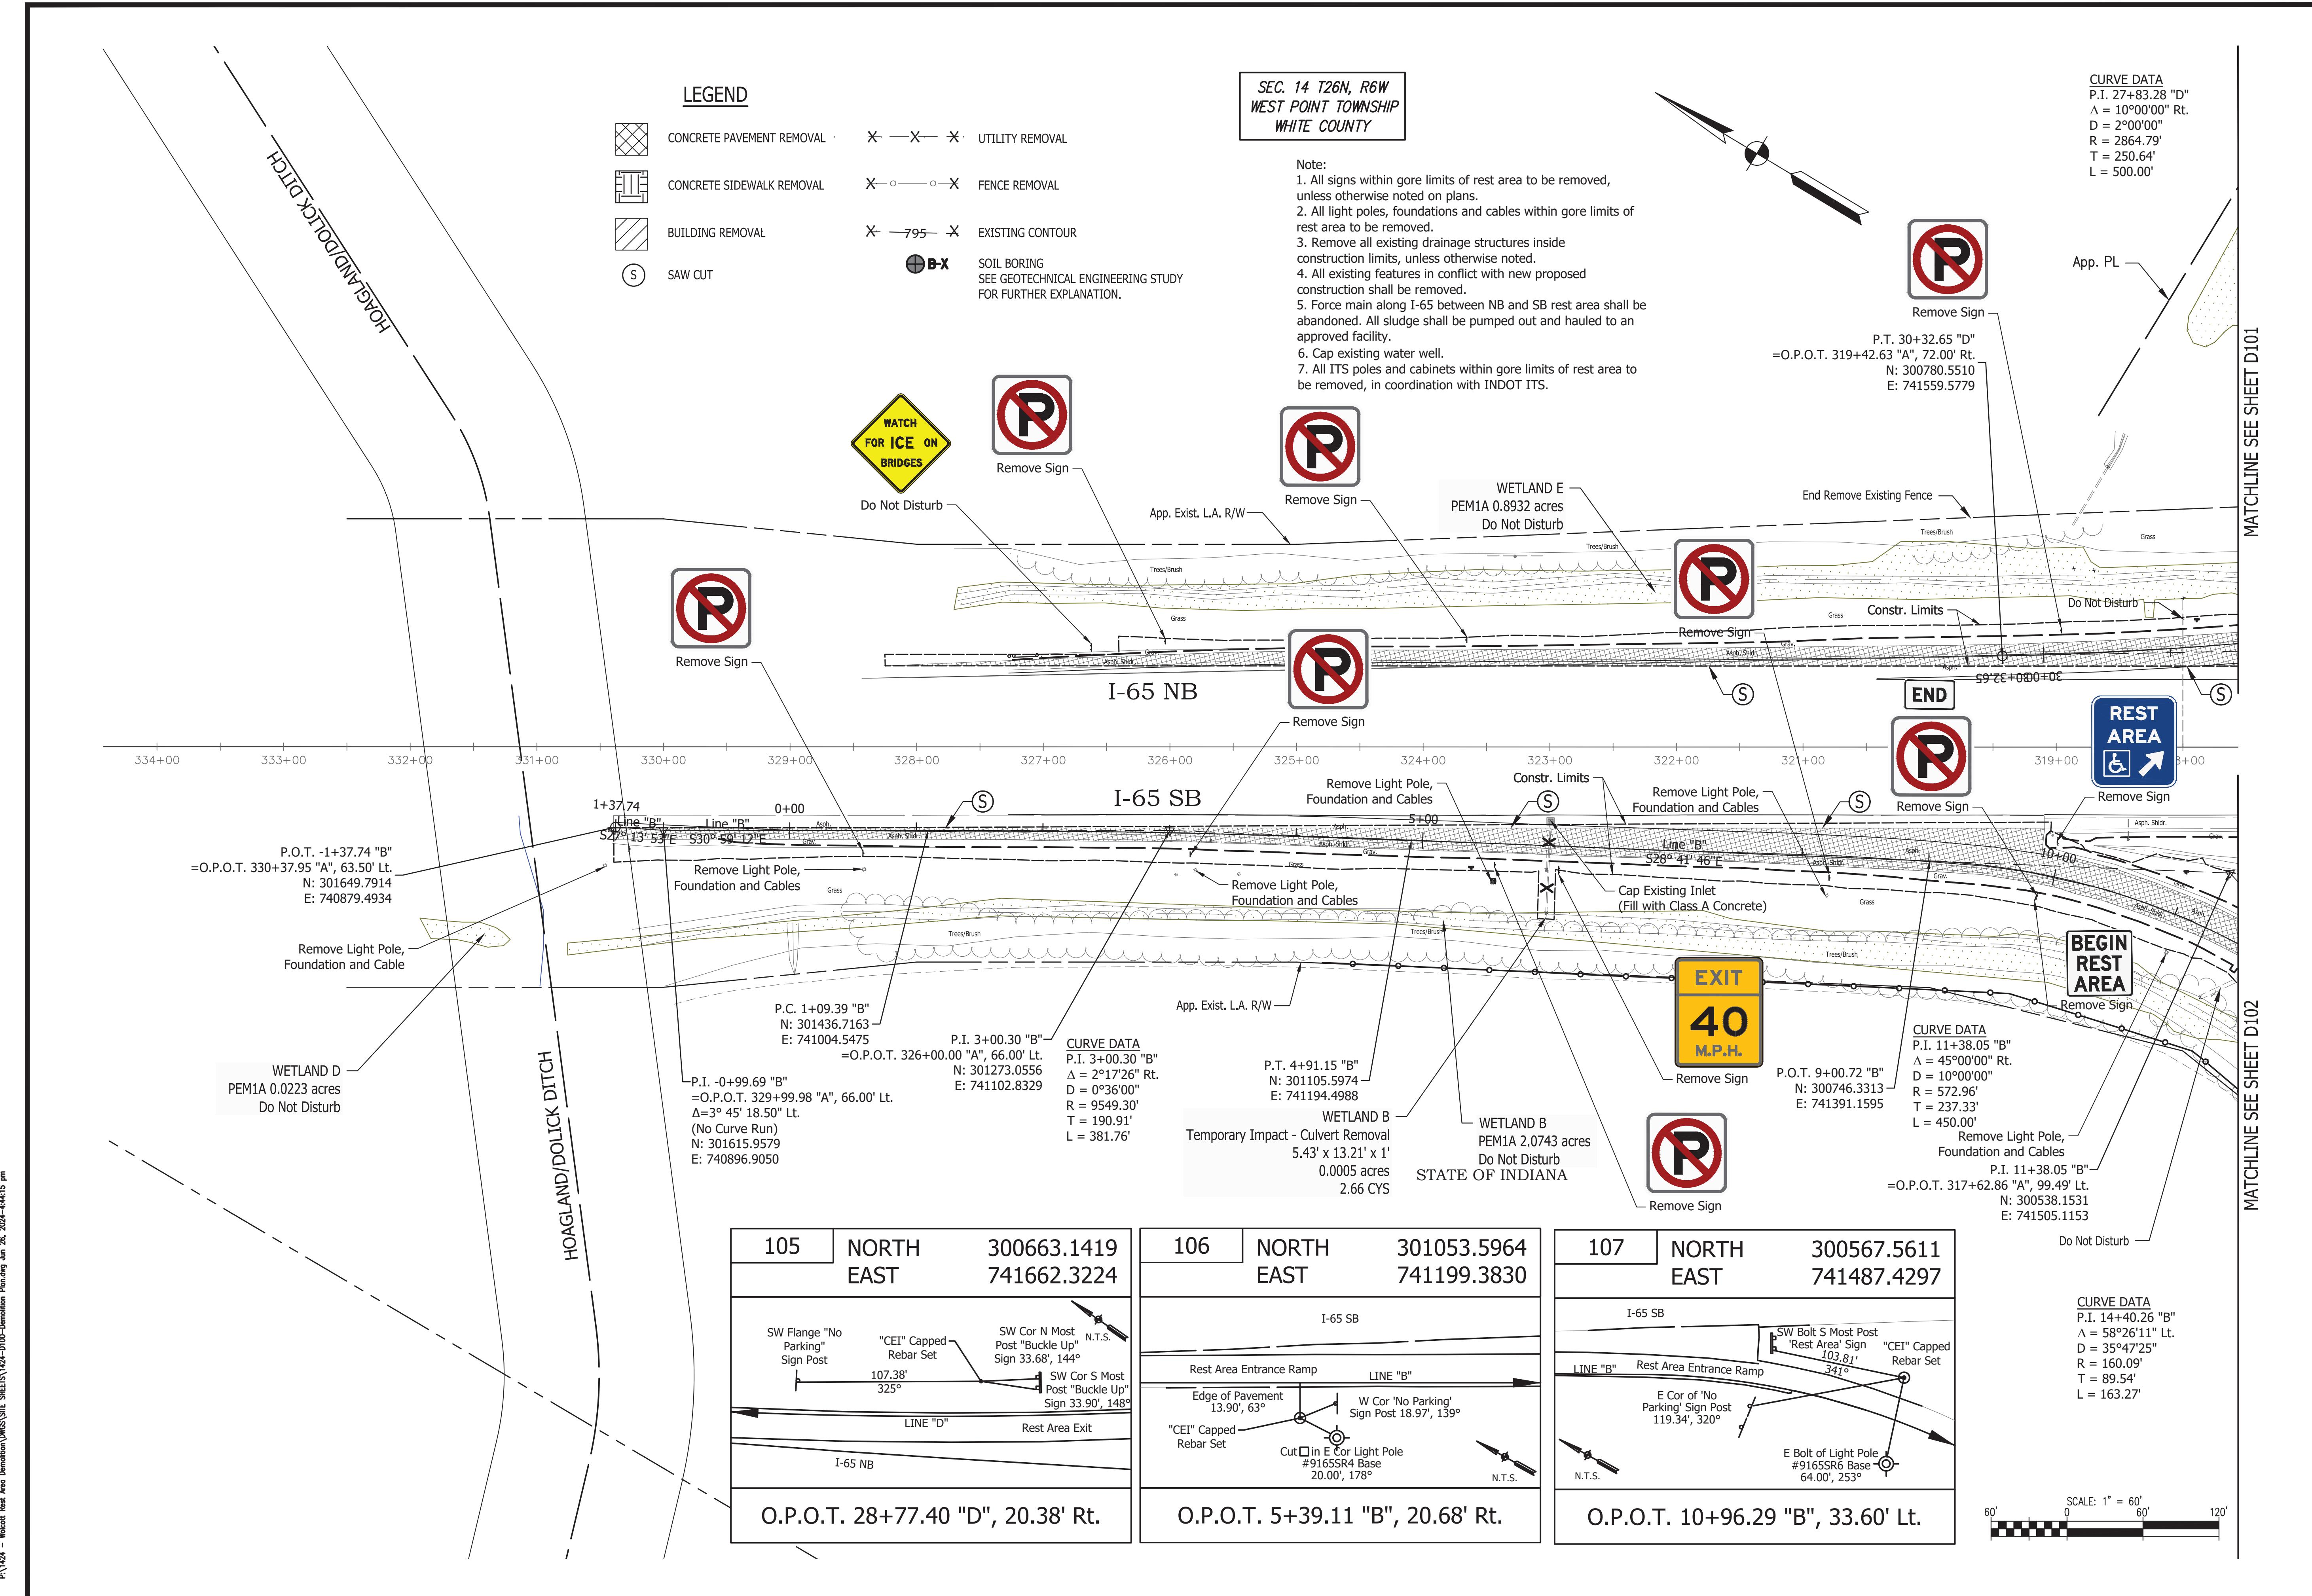

MATCHLINE SEE SHEET D100

100 NORTH 299629.5835
EAST 742550.1390

Cut in SW Side
Light Pole
#9165NR17 Base

LINE "D"

CAR PARKING ENTRANCE

E Cor Curb Inlet
45.85', 283°

"CEI" Capped Rebar Set

47.03'
144°

N.T.S.

N Bolt W Post
"Cars/Trucks"
Sign

O.P.O.T. 15+12.12 "D", 6.01' Rt.

102 NORTH 299987.8026
EAST 742373.7478

Truck
Parking
Area

E Cor
Restroom
Building

LINE "E"

N.T.S.

74.64'
298°

68.86'
199°

"CEI" Capped
Rebar Set

SE Face
10" Pine Tree
27.45', 248°

NE Cor Concrete
Flag Pole Base

O.P.O.T. 20+24.11 "E", 113.51' Lt.

103	NORTH	299949.3956
	EAST	742215.3546

Survey diagram for point 103 showing distances and angles from a central rebar set to various markers and a flagpole.

Key points and measurements:

- NE Cor SE Post "Pet Area" Sign**: 27.99', 321°
- "CEI" Capped Rebar Set**: Central reference point
- LINE "D"**: A horizontal line segment.
- Sidewalk**: A curved line segment.
- W Side "Handicap Parking" Sign Post Nearest to Flagpole**: Located on the sidewalk.
- Distances and Angles:**
 - From the rebar set to the NE Cor SE Post: 27.99'
 - From the rebar set to the "Handicap Parking" sign post: 65.98'
 - Angle from LINE "D" to the "Handicap Parking" sign post: 72°
 - Angle from LINE "D" to the NE Cor SE Post: 28°
 - Distance from the rebar set to the "Handicap Parking" sign post: 65.98'
- Other Labels:** Chiseled 'X' in Rim of Manhole, N.T.S.

O.P.O.T. 19+73.81 "D", 27.73' Lt.

104	NORTH	300265.0470
	EAST	741983.4373

LINE "E" starts at the "S Cor "Yield" Sign Post" and ends at the "Truck Parking Exit". The distance is 58.57' at an angle of 321°. A "Cut in S Cor Light Pole #9165NR13 Base" is located on this line. The angle from the base to the "Truck Parking Exit" is 35.9°. The angle from the base to the "CEI" Capped Rebar Set is 24.68°. The distance from the base to the rebar set is 54.68' at an angle of 94°. The "CEI" Capped Rebar Set is located on LINE "D", which ends at the "Car Parking Exit". The angle from the base to the rebar set is 33.9°. A "SW Cor Square Catch Basin" is located on LINE "D". A north arrow labeled "N.T.S." is shown.

O.P.O.T. 23+63.47 "D", 12.03' Rt.

The diagram illustrates a railway line with a vertical track border on the left. A solid line represents the railway line, and a dashed line represents the application section line. A railway crossing is shown with a circular symbol containing a diagonal line. Arrows point from the text labels to the corresponding features: 'App. Section Line' points to the dashed line, and 'App. Exist. R/W' points to the railway crossing symbol.

App. Section Line

App. Exist. R/W

MAI CHLINE SEE SHEET 1 D103


PUBLIC WORKS PROJECT NO. 91001000 - 2024-065 Demo RA Bldgs
WOLCOTT REST AREA DEMOLITION
WHITE COUNTY INDIANA

PUBLIC WORKS PROJECT NO. 91001000 - 2024-065 Demo RA Bldgs
WOLCOTT REST AREA DEMOLITION
WHITE COUNTY INDIANA

STATE OF INDIANA
DEPARTMENT OF ADMINISTRATION
PUBLIC WORKS DIVISION
ROOM W467, INDIANA GOVERNMENT CENTER SOUTH

Project Number: 91001000 - 2024-065 Den	
Requisition Number:	
Account Number:	
Designer: ENG	Drawing Date 04
Drafter: RF	Drawing Scale
DAPW Approval:	
Client Approval:	
Reference Number:	
Building Reference:	
Drawing Number:	
Sheet:	6 of 1

LEGEND

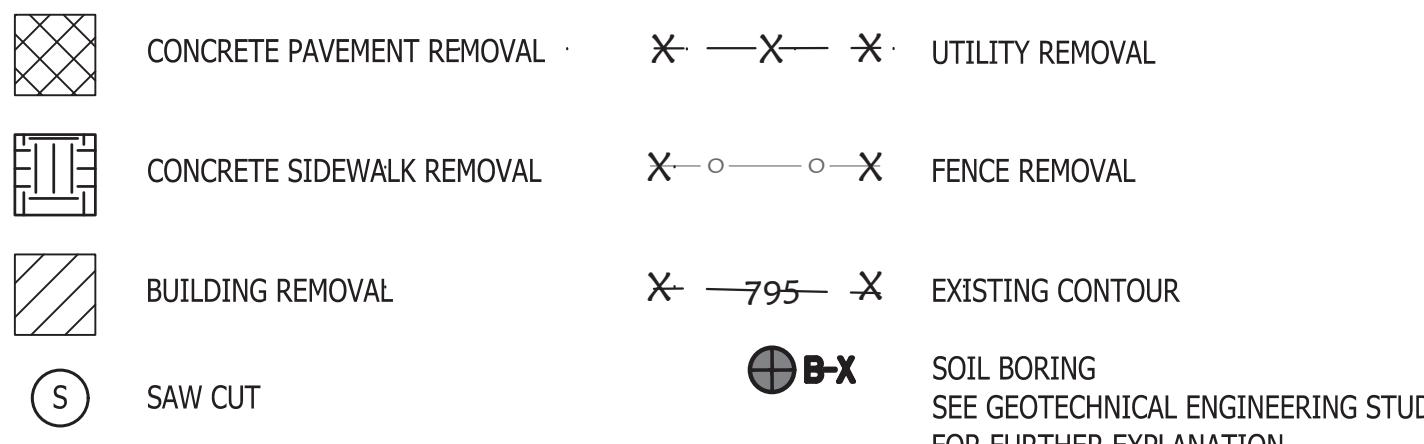

Note:

1. All signs within gore limits of rest area to be removed, unless otherwise noted on plans.
2. All light poles, foundations and cables within gore limits of rest area to be removed.
3. Remove all existing drainage structures inside construction limits, unless otherwise noted.
4. All existing features in conflict with new proposed construction shall be removed.
5. Force main along I-65 between NB and SB rest area shall be abandoned. All sludge shall be pumped out and hauled to an approved facility.
6. Cap existing water well.
7. All ITS poles and cabinets within gore limits of rest area to be removed, in coordination with INDOT ITS.

WETLAND C

LINE SEE SHEET D101

SEC. 14 T26N, R6W
WEST POINT TOWNSHIP
WHITE COUNTY



Ren

MATCHLINE SEE SHEET D100

WETLAND B
Temporary Impact - Culvert Removal
4.45' x 9.44' x 1.34'
0.0087 acres
2.08 CYS

O.P.O.T. 15+59.07 "B", 22.19' Lt.
R = 160.09'
T = 89.54'
L = 163.27'
P.I. 17+09.02 "C"
=O.P.O.T. 313+58.87 "A", 537.16' Lt.
N: 299966.4813
E: 741337.9046

O.P.O.T. 19+43.74 "C", 89.16' Lt.
P.O.T. 17+82.76 'C'
N: 299900.0813
E: 741397.9700

0.0077 acres
1.81 CYS

O.P.O.T. 22+37.11 "B", 48.83' Rt.

PUBLIC WORKS PROJECT NO. 91001000 - 2024-065 Demo RA Bldgs
WOLOCOTT REST AREA DEMOLITION
WHITE COUNTY, INDIANA

**STATE OF INDIANA
DEPARTMENT OF ADMINISTRATION
PUBLIC WORKS DIVISION
100 W 467, INDIANA GOVERNMENT CENTER SOUTH**

Project Number:
91001000 - 2024-065 De
Requisition Number:


Account Number:


ENG	04
Drafter:	Drawing Sca
RF	

Client Approval:


Building Reference:
Drawing Number:

D1
Sheet: 7 of

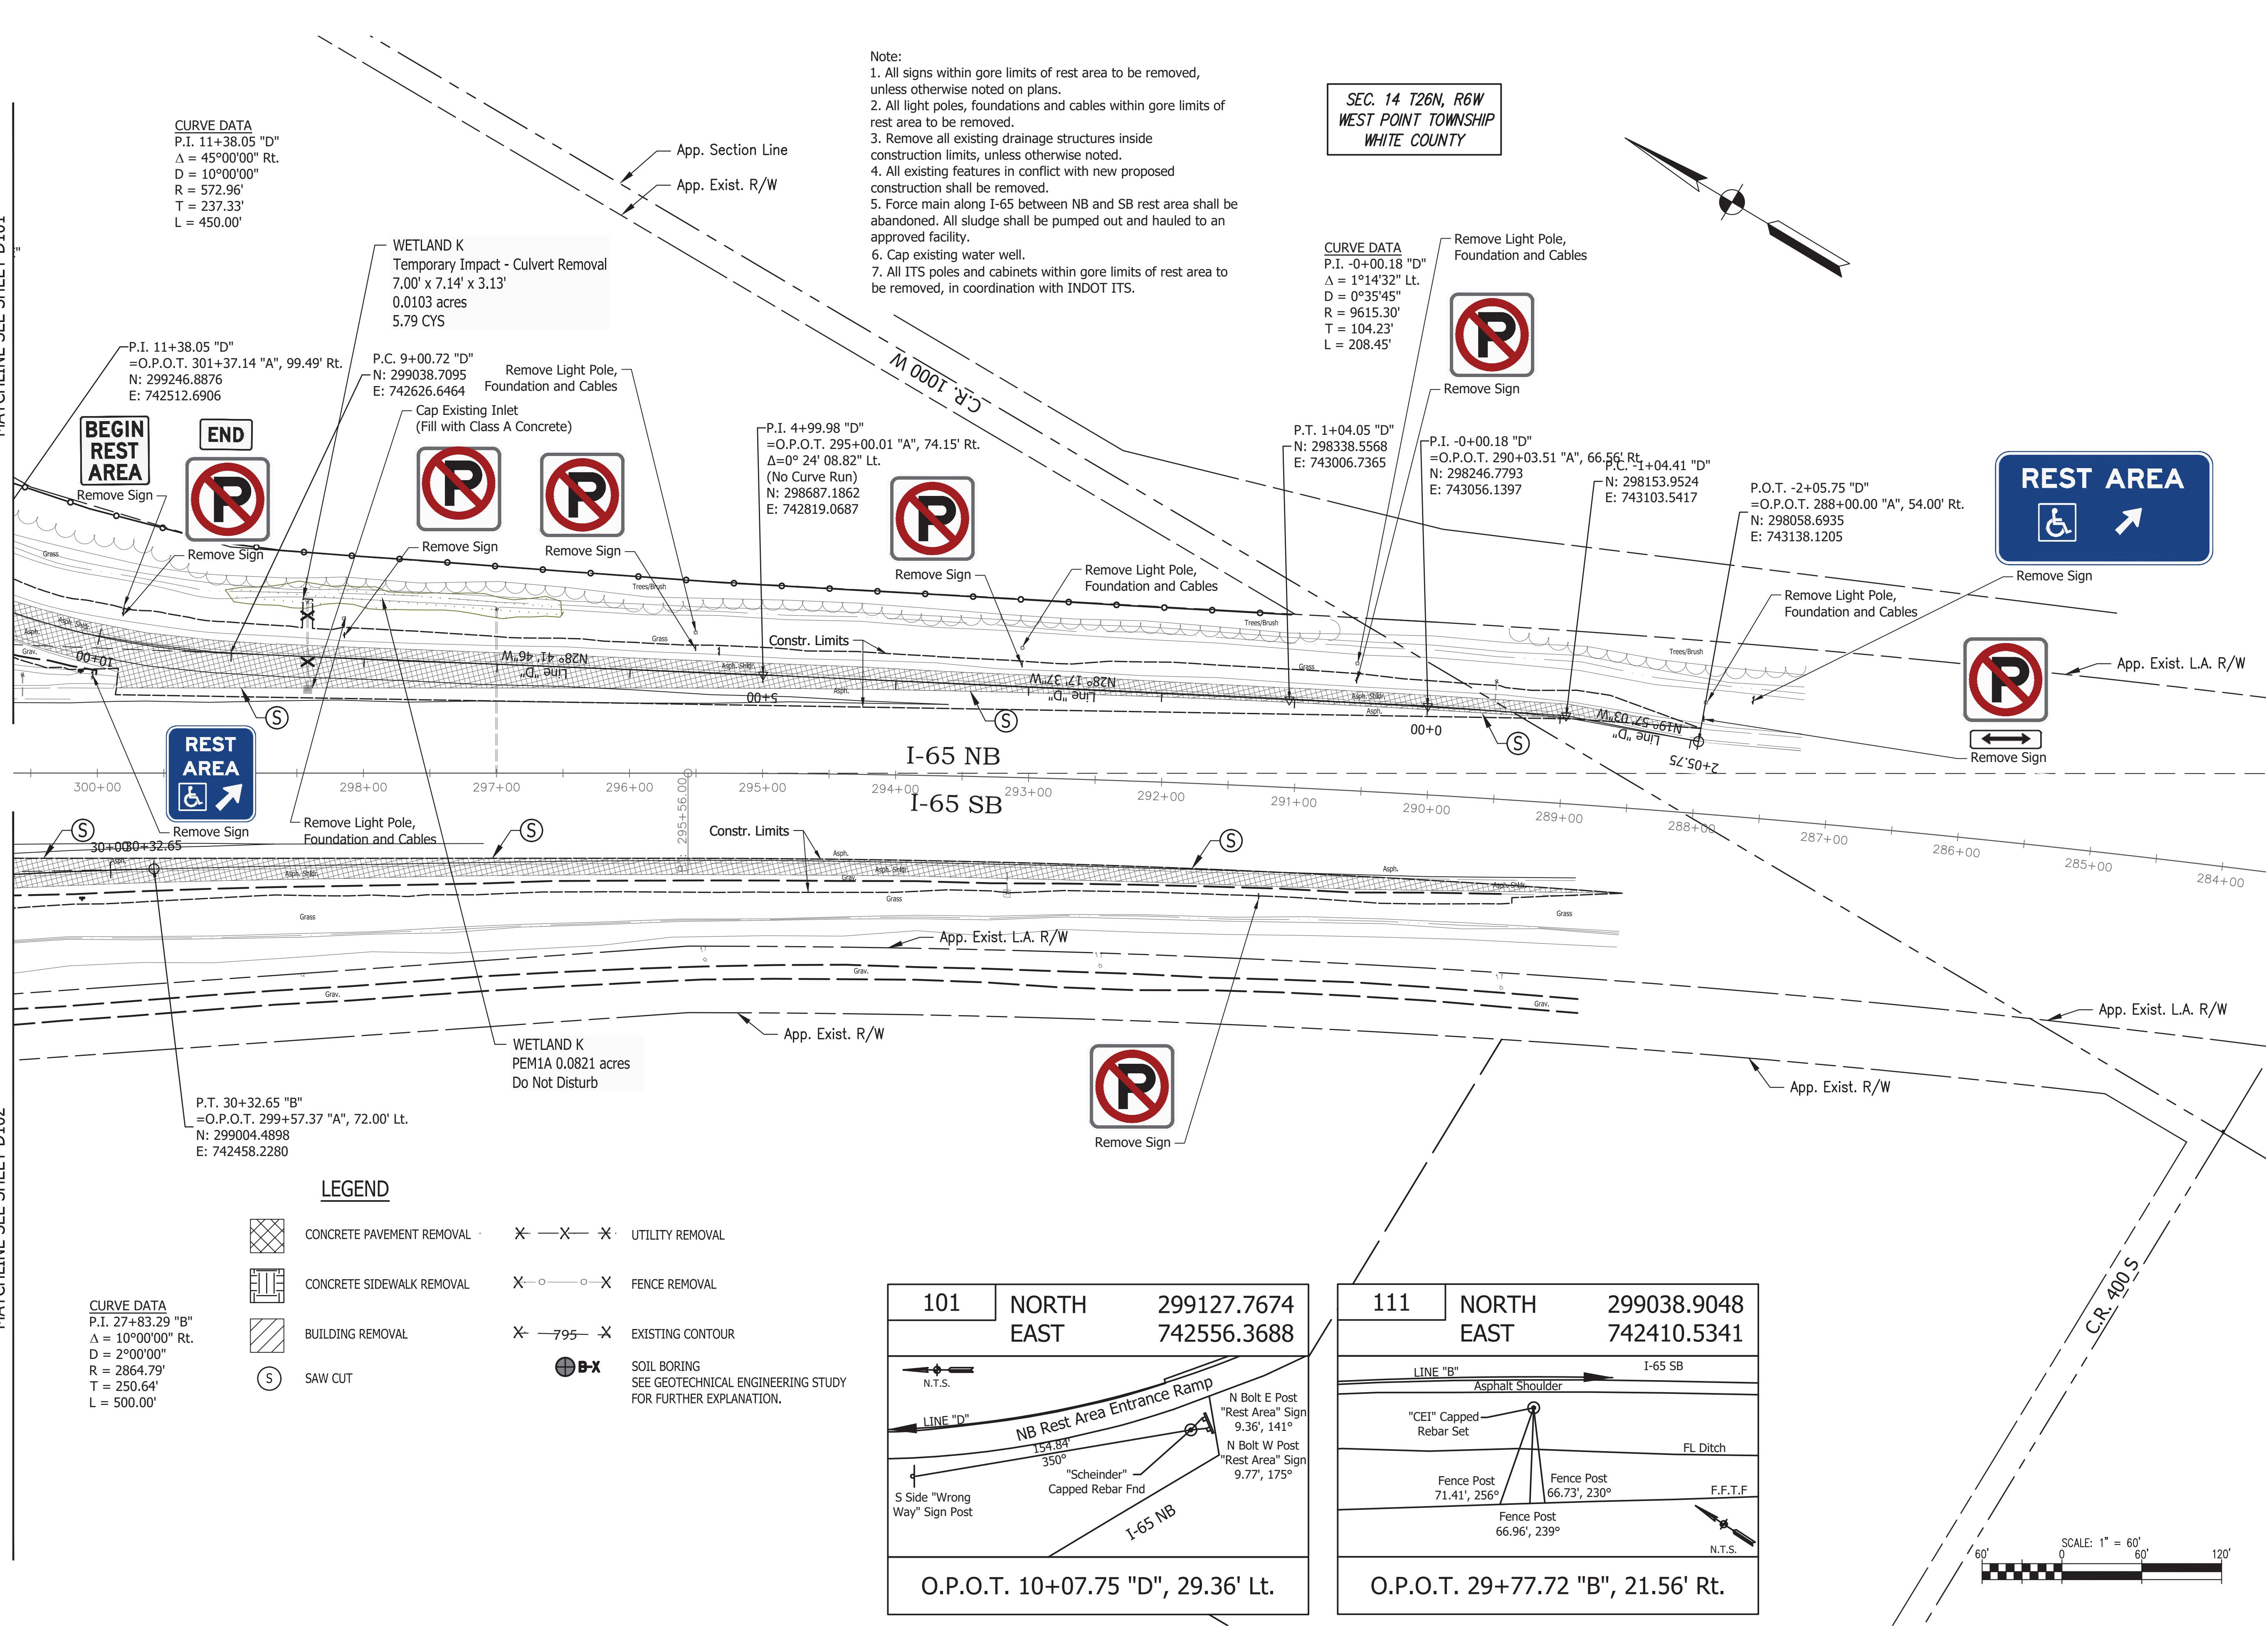

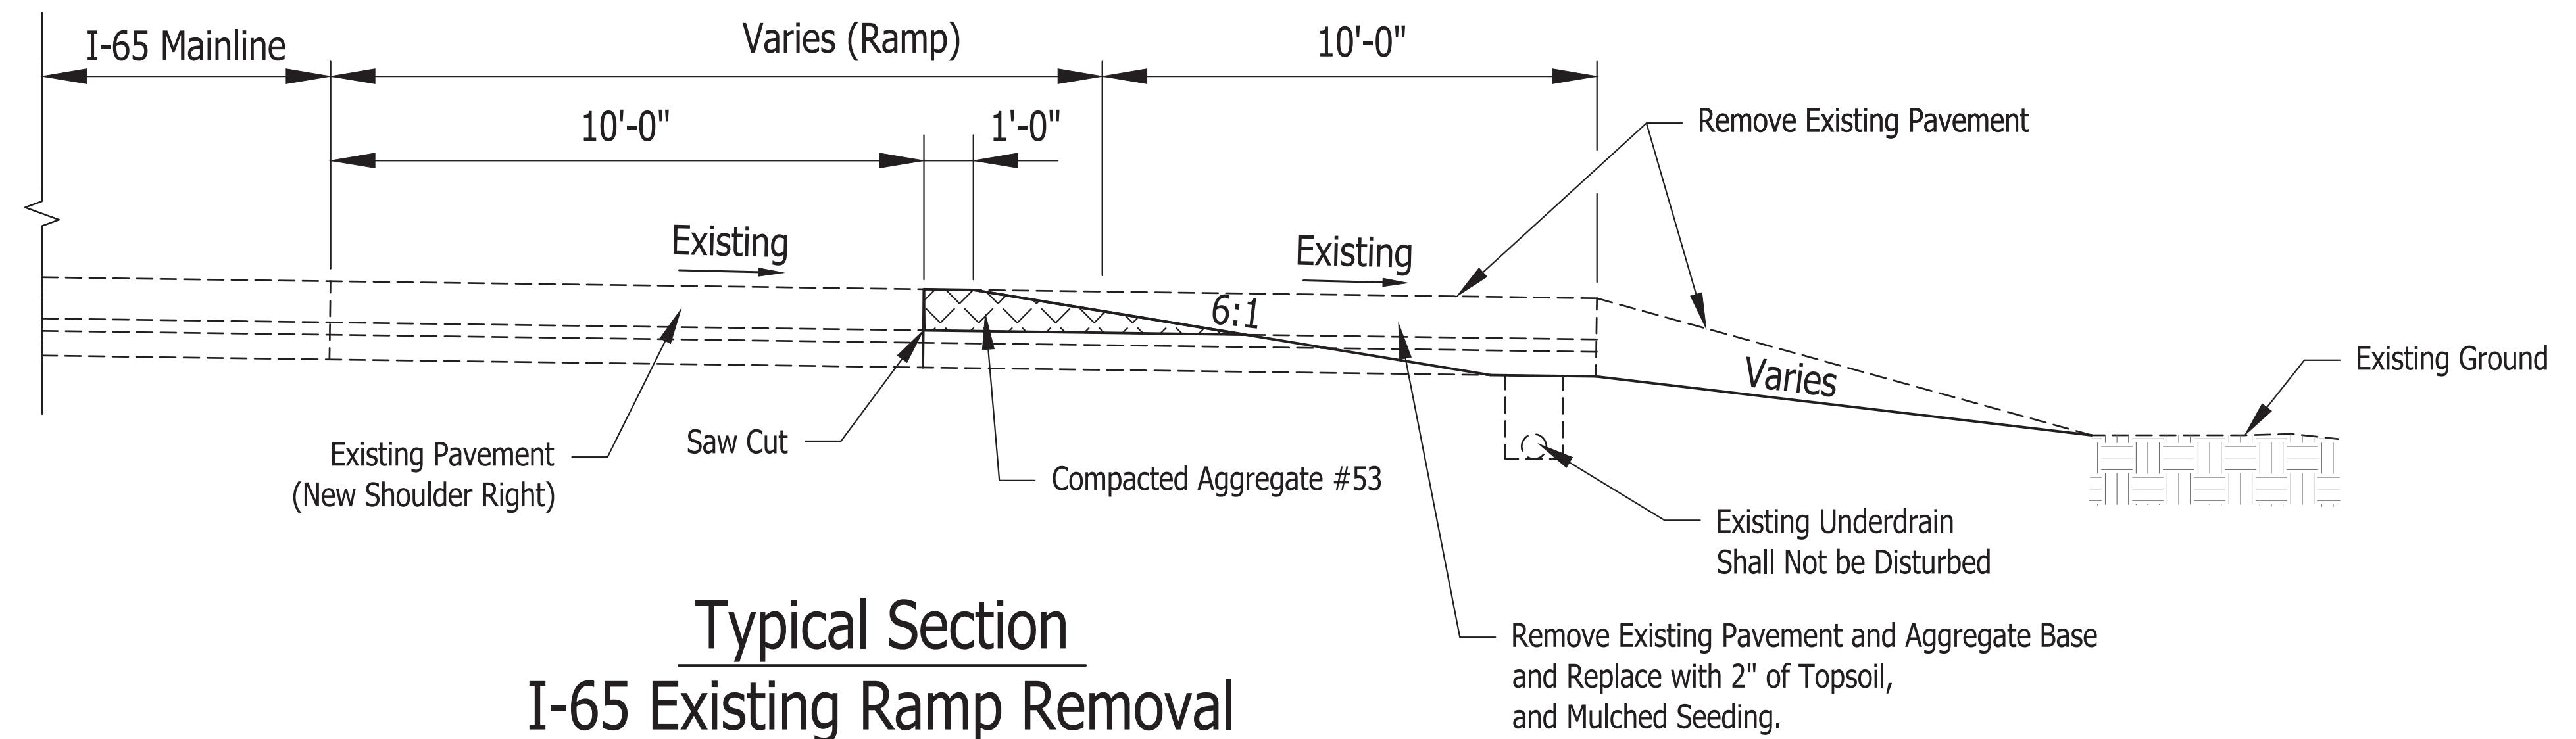

Typical Section
I-65 Existing Ramp Removal
From Begin Deceleration Ramp to Gore Area
From Begin Gore Area to End Acceleration Ramp

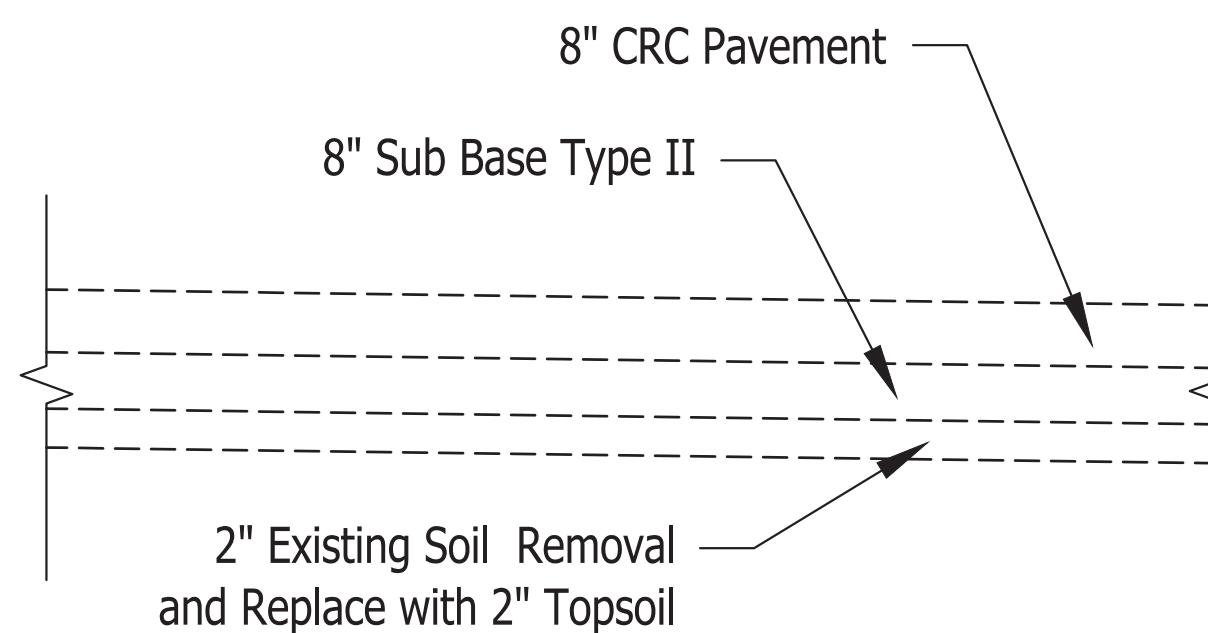


Typical Section
Existing Rest Area Parking Pavement Removal

Certified by: Robert Santos
JSE
 JANSEN & SPALANS ENGINEERING
 200 Harrison Park Court
 Indianapolis, Indiana 46226
 Phone (317) 254-6000 Fax (317) 254-6002


PUBLIC WORKS PROJECT NO. 91001000 - 2024-065 Demo RA Bldgs
 WOLOCOTT REST AREA DEMOLITION
 WHITE COUNTY, INDIANA

STATE OF INDIANA
 DEPARTMENT OF ADMINISTRATION
PUBLIC WORKS DIVISION
 ROOM W467, INDIANA GOVERNMENT CENTER SOUTH
 402 WEST WASHINGTON STREET
 INDIANAPOLIS, INDIANA 46204
 317-232-3000

Project Number:
 91001000 - 2024-065 Demo RA Bldgs
 Requisition Number:
 -
 Account Number:
 -
 Designer: **ENG** Drawing Date: **04/30/2024**
 Drafter: **RF** Drawing Scale: **1" = 60'**
 DAPW Approval:
 Client Approval:
 Reference Number:
1424
 Building Reference:
 -
 Drawing Number:
C100
 Sheet: **1** of **TBD**

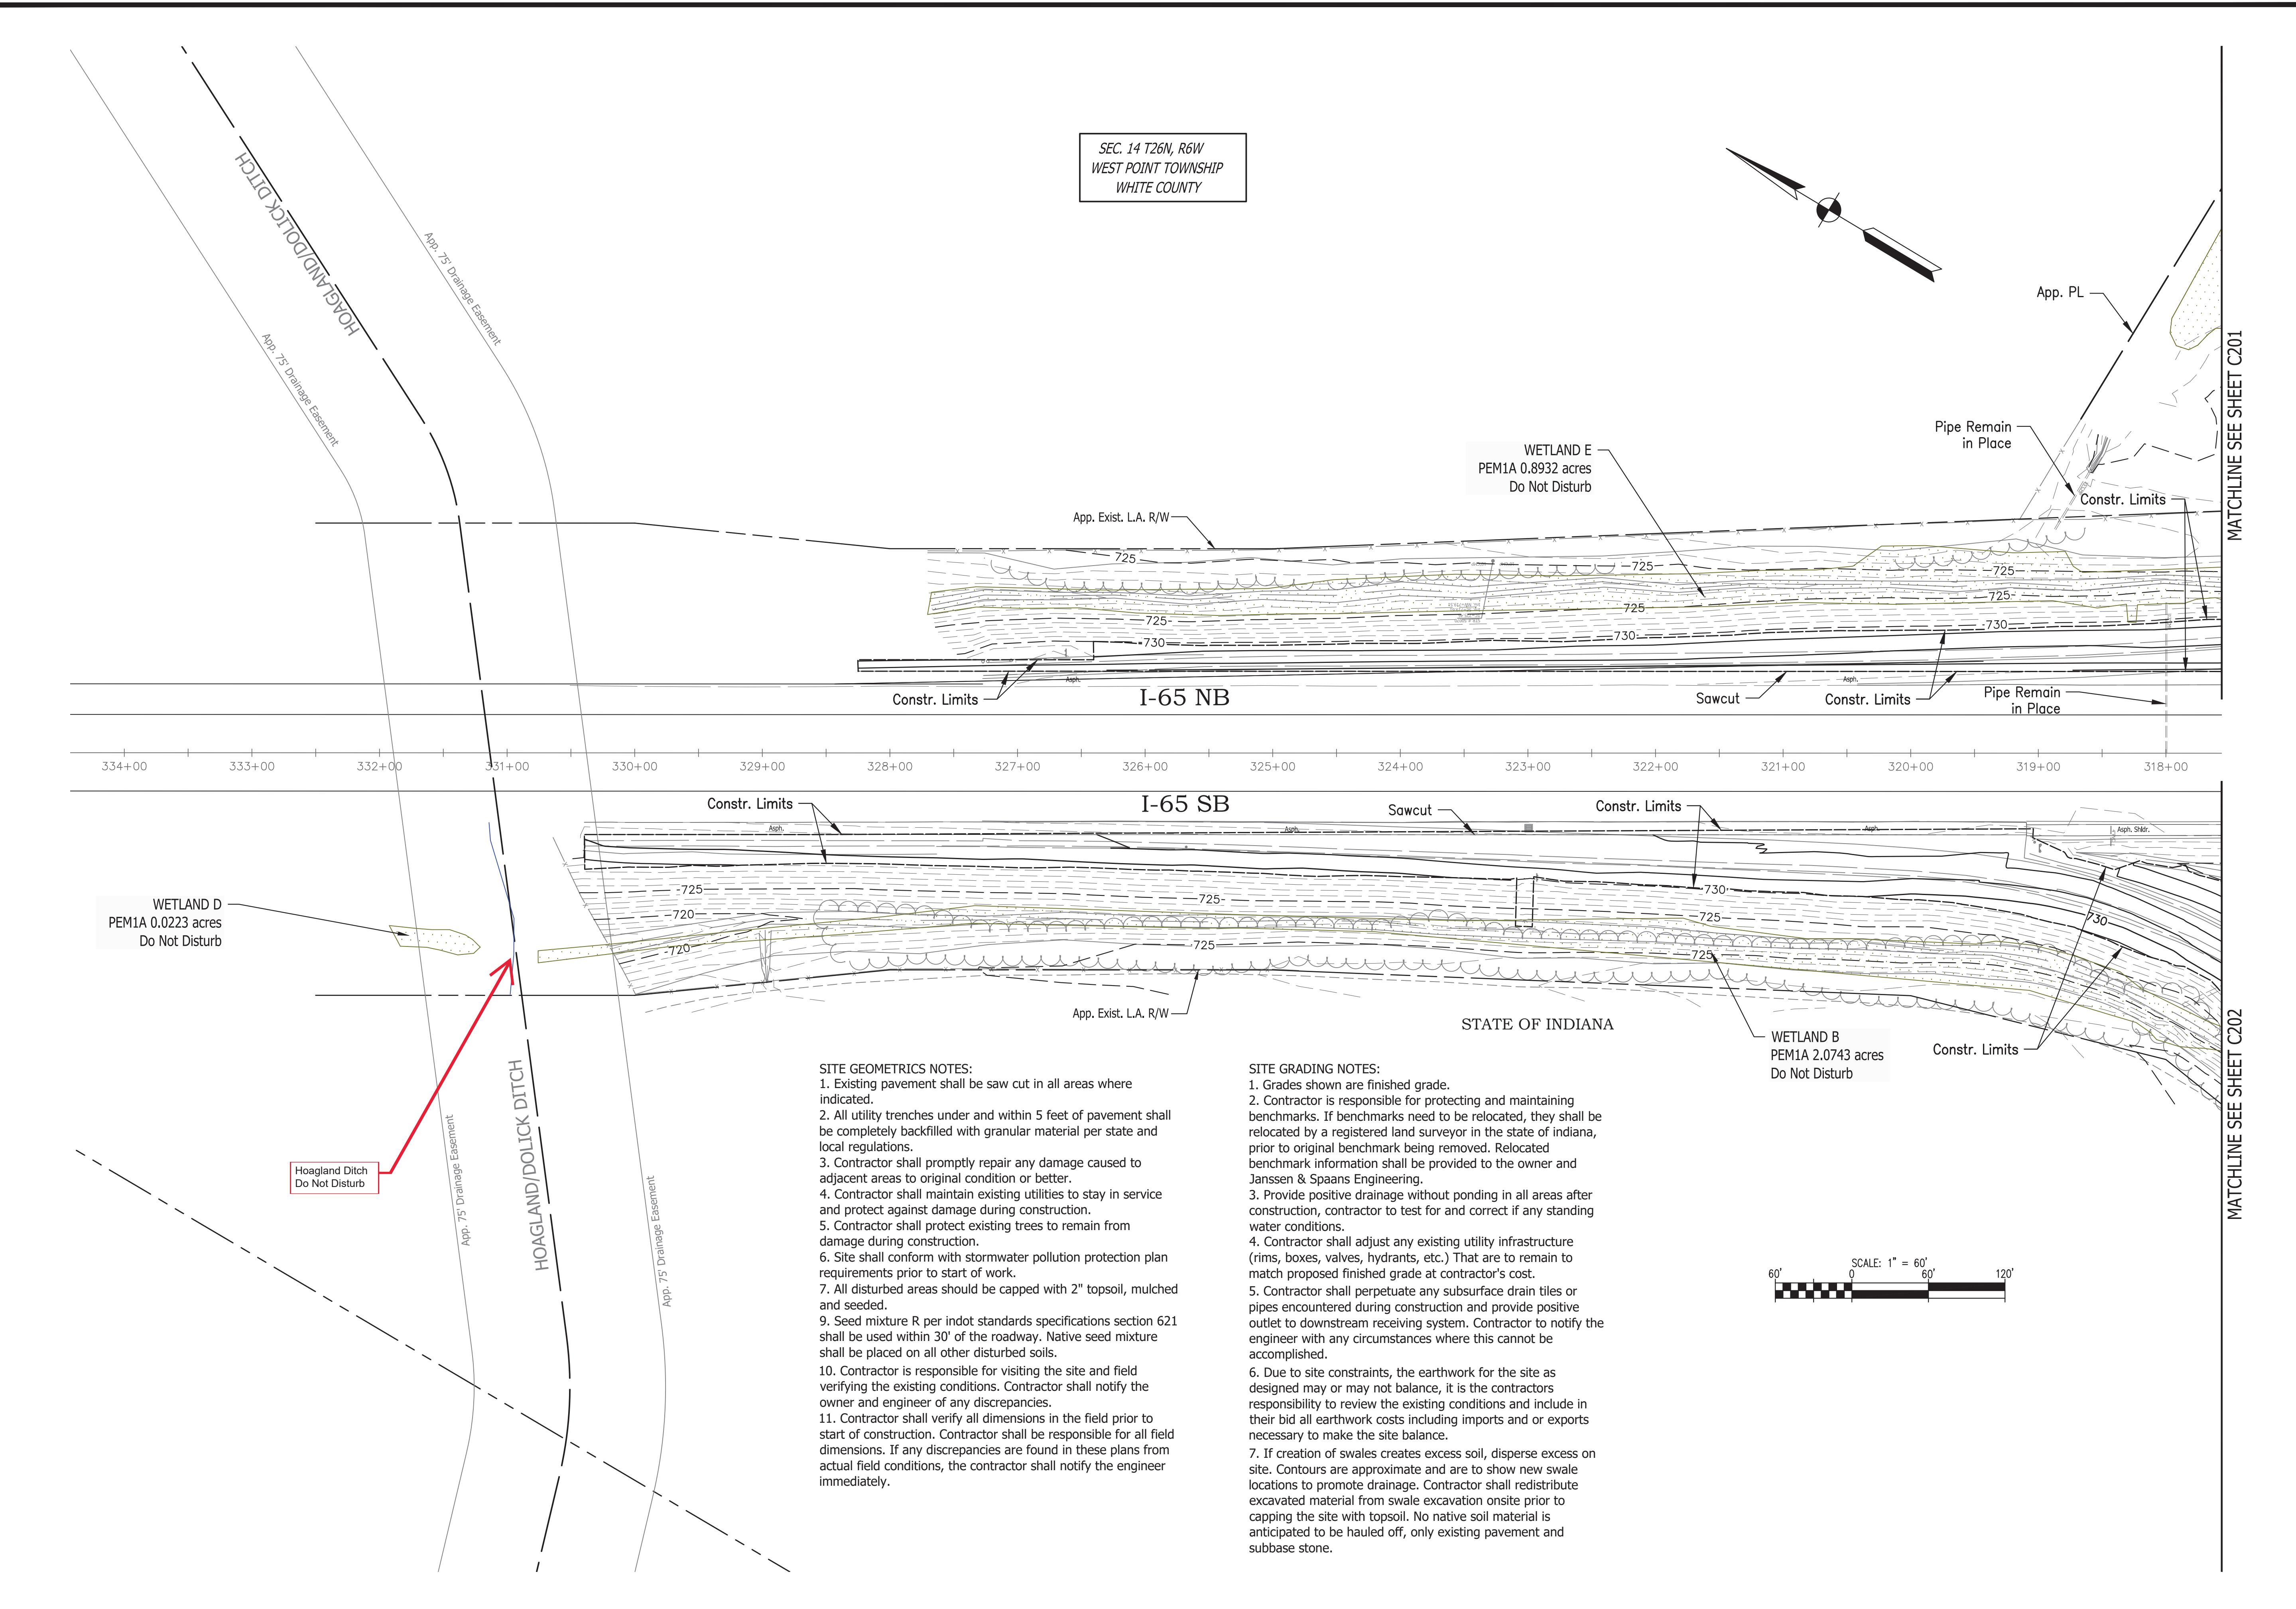

Last Saved By: pandrew Printed:5/3/24
P:\1424 - Wolcott Rest Area Demolition\DWGS\ SITE SHEETS\1424-C200- Grading Plan.dwg May 03, 2024 9:08:51 am

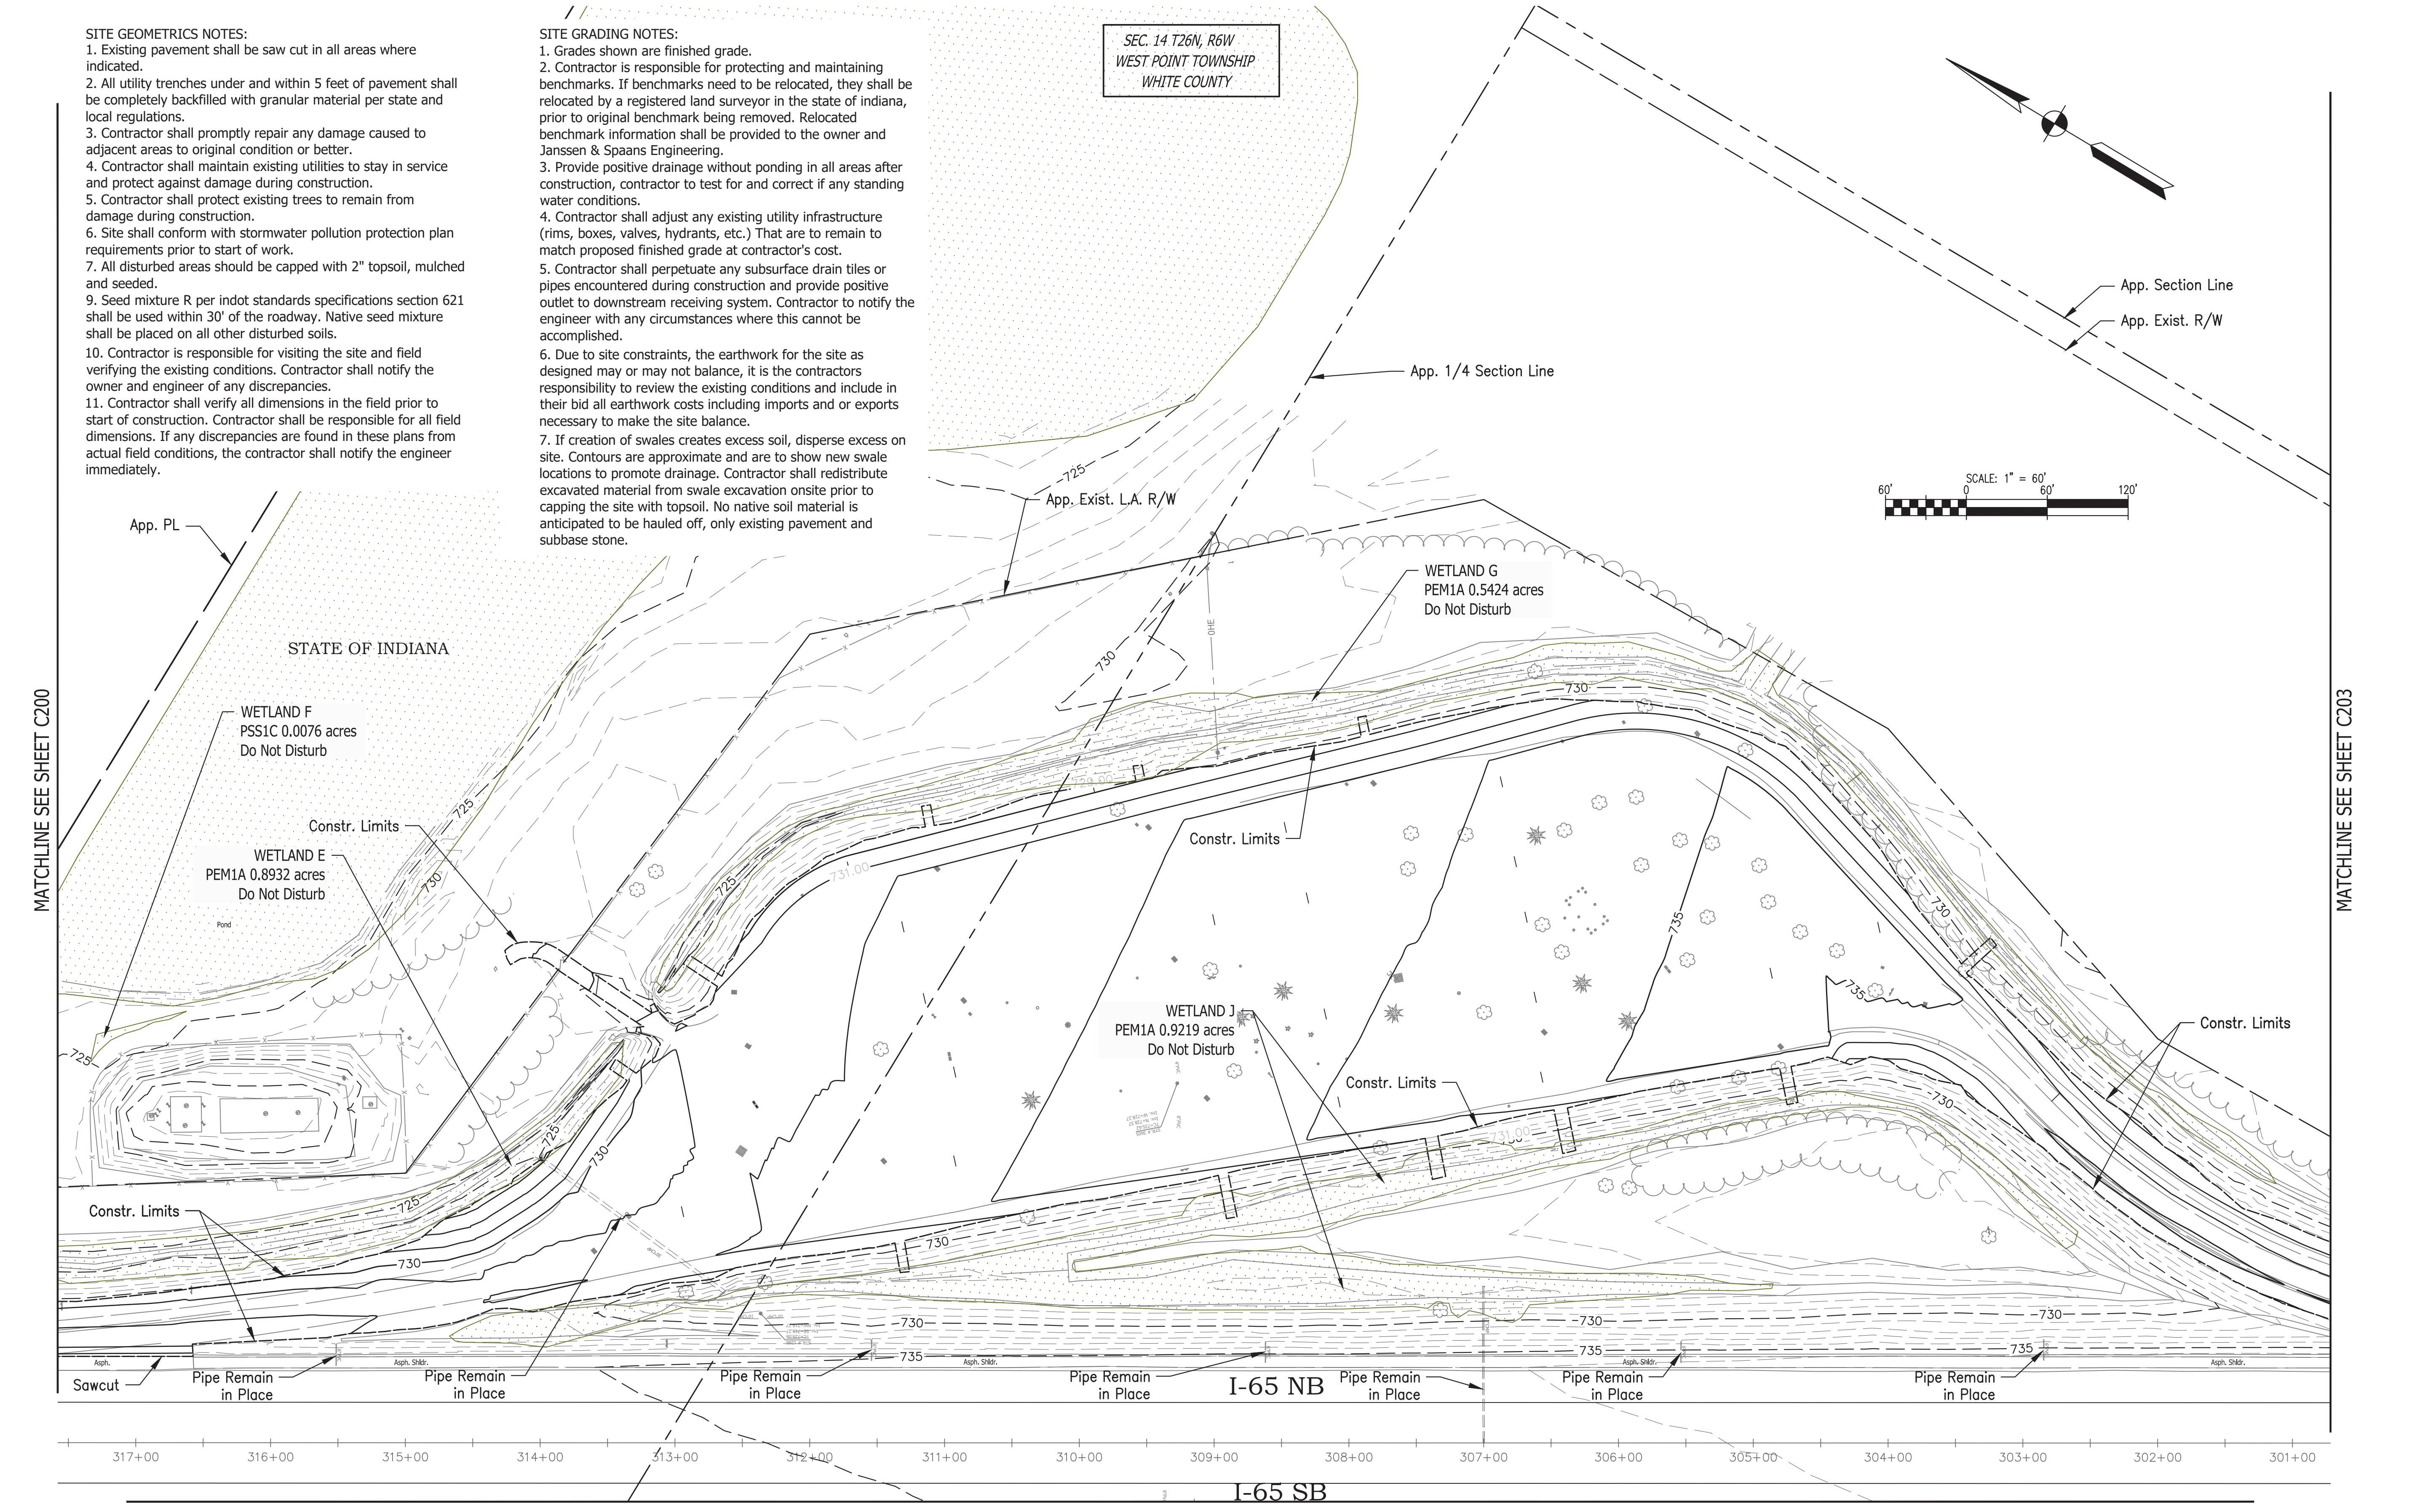

Certified by: Robert Santos


JSE
JANSEN & SPAANS ENGINEERING
200 Harrison Park Court
Indianapolis, Indiana 46226
Business (317) 254-6958 Fax (317) 254-6952

PUBLIC WORKS PROJECT NO. 91001000 - 2024-065 Demo RA Bldgs
WOLOCOTT REST AREA DEMOLITION
WHITE COUNTY, INDIANA

STATE OF INDIANA
DEPARTMENT OF ADMINISTRATION
PUBLIC WORKS DIVISION
ROOM W467 INDIANA GOVERNMENT CENTER SOUTH
402 WEST WASHINGTON STREET
INDIANAPOLIS, INDIANA 46204
317-232-3000

Revisions:
Project Number: 91001000 - 2024-065 Demo RA Bldgs
Requisition Number: -
Account Number: -
Designer: ENG Drawing Date: 04/30/2024
Drafter: RF Drawing Scale: 1" = 60'
DAPW Approval: -
Client Approval: -
Reference Number: 1424
Building Reference: -
Drawing Number: C201
Sheet: 17 of TBD

MATCHLINE SEE SHEET C200

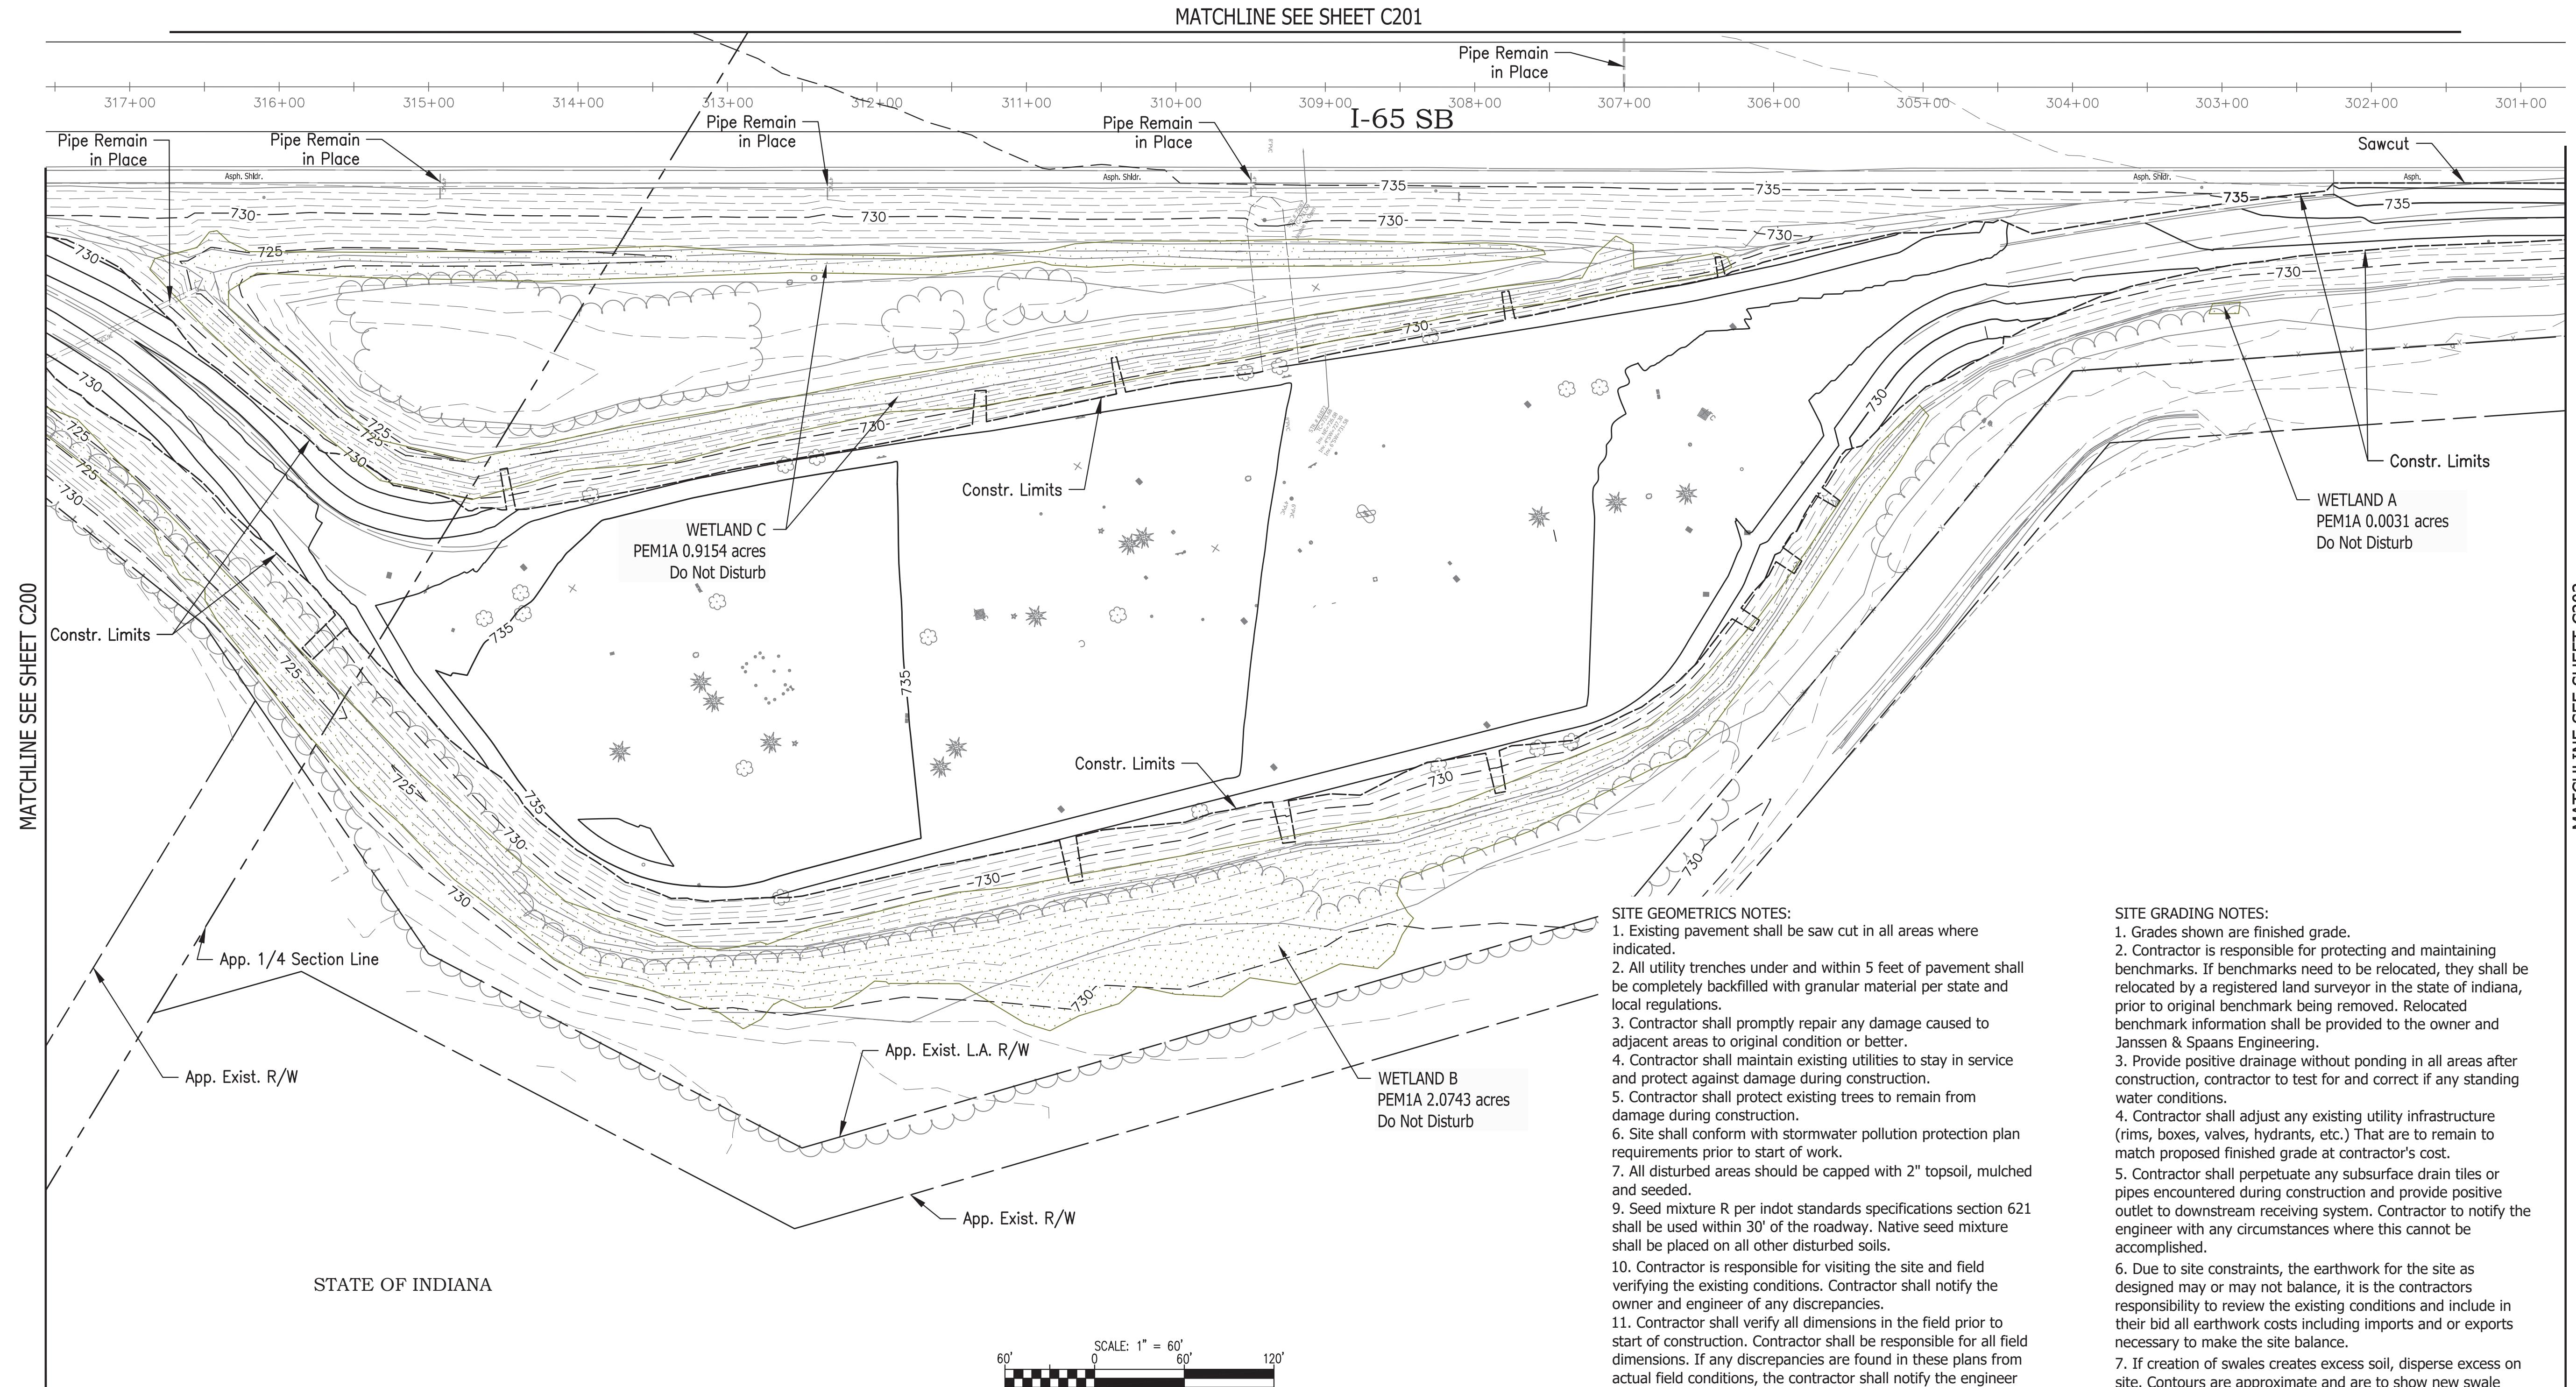


SITE GEOMETRICS NOTES:

- Existing pavement shall be saw cut in all areas where indicated.
- All utility trenches under and within 5 feet of pavement shall be completely backfilled with granular material per state and local regulations.
- Contractor shall promptly repair any damage caused to adjacent areas to original condition or better.
- Contractor shall maintain existing utilities to stay in service and protect against damage during construction.
- Contractor shall protect existing trees to remain from damage during construction.
- Site shall conform with stormwater pollution protection plan requirements prior to start of work.
- All disturbed areas should be capped with 2" topsoil, mulched and seeded.
- Seed mixture R per indot standards specifications section 621 shall be used within 30' of the roadway. Native seed mixture shall be placed on all other disturbed soils.
- Contractor is responsible for visiting the site and field verifying the existing conditions. Contractor shall notify the owner and engineer of any discrepancies.
- Contractor shall verify all dimensions in the field prior to start of construction. Contractor shall be responsible for all field dimensions. If any discrepancies are found in these plans from actual field conditions, the contractor shall notify the engineer immediately.

SITE GRADING NOTES:

- Grades shown are finished grade.
- Contractor is responsible for protecting and maintaining benchmarks. If benchmarks need to be relocated, they shall be relocated by a registered land surveyor in the state of Indiana, prior to original benchmark being removed. Relocated benchmark information shall be provided to the owner and Janssen & Spaans Engineering.
- Provide positive drainage without ponding in all areas after construction, contractor to test for and correct if any standing water conditions.
- Contractor shall adjust any existing utility infrastructure (rims, boxes, valves, hydrants, etc.) That are to remain to match proposed finished grade at contractor's cost.
- Contractor shall perpetuate any subsurface drain tiles or pipes encountered during construction and provide positive outlet to downstream receiving system. Contractor to notify the engineer with any circumstances where this cannot be accomplished.
- Due to site constraints, the earthwork for the site as designed may or may not balance, it is the contractors responsibility to review the existing conditions and include in their bid all earthwork costs including imports and or exports necessary to make the site balance.
- If creation of swales creates excess soil, disperse excess on site. Contours are approximate and are to show new swale locations to promote drainage. Contractor shall redistribute excavated material from swale excavation onsite prior to capping the site with topsoil. No native soil material is anticipated to be hauled off, only existing pavement and subbase stone.

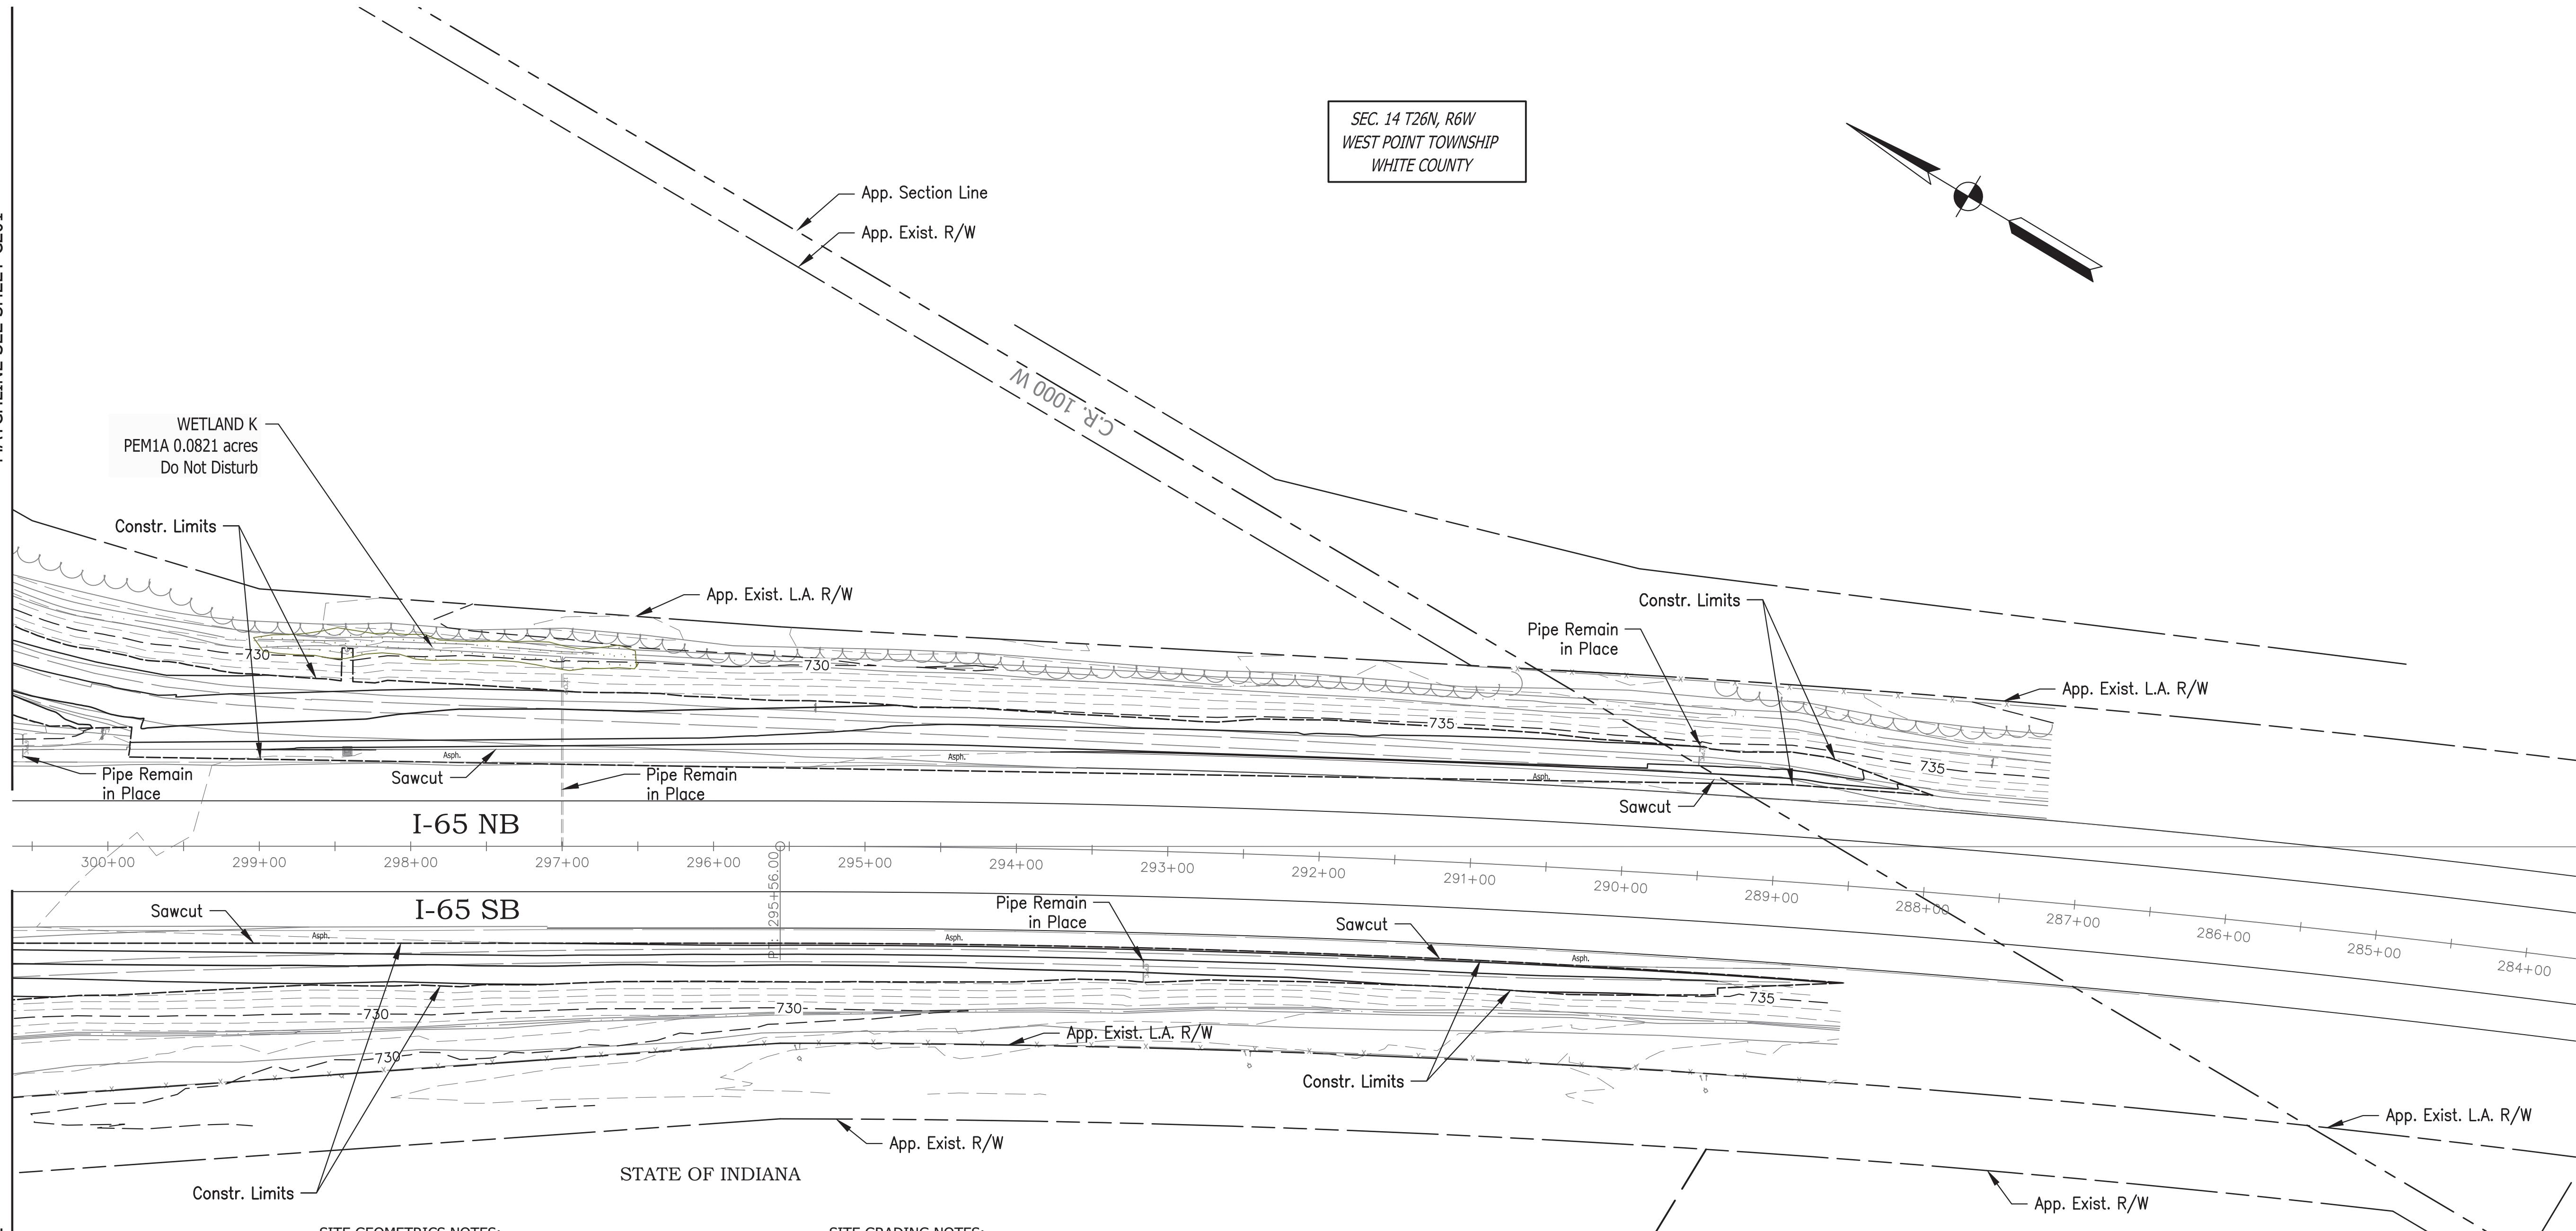

SITE GEOMETRICS NOTES:

- Existing pavement shall be saw cut in all areas where indicated.
- All utility trenches under and within 5 feet of pavement shall be completely backfilled with granular material per state and local regulations.
- Contractor shall promptly repair any damage caused to adjacent areas to original condition or better.
- Contractor shall maintain existing utilities to stay in service and protect against damage during construction.
- Contractor shall protect existing trees to remain from damage during construction.
- Site shall conform with stormwater pollution protection plan requirements prior to start of work.
- All disturbed areas should be capped with 2" topsoil, mulched and seeded.
- Seed mixture R per indot standards specifications section 621 shall be used within 30' of the roadway. Native seed mixture shall be placed on all other disturbed soils.
- Contractor is responsible for visiting the site and field verifying the existing conditions. Contractor shall notify the owner and engineer of any discrepancies.
- Contractor shall verify all dimensions in the field prior to start of construction. Contractor shall be responsible for all field dimensions. If any discrepancies are found in these plans from actual field conditions, the contractor shall notify the engineer immediately.

SITE GRADING NOTES:

- Grades shown are finished grade.
- Contractor is responsible for protecting and maintaining benchmarks. If benchmarks need to be relocated, they shall be relocated by a registered land surveyor in the state of Indiana, prior to original benchmark being removed. Relocated benchmark information shall be provided to the owner and Janssen & Spaans Engineering.
- Provide positive drainage without ponding in all areas after construction, contractor to test for and correct if any standing water conditions.
- Contractor shall adjust any existing utility infrastructure (rims, boxes, valves, hydrants, etc.) That are to remain to match proposed finished grade at contractor's cost.
- Contractor shall perpetuate any subsurface drain tiles or pipes encountered during construction and provide positive outlet to downstream receiving system. Contractor to notify the engineer with any circumstances where this cannot be accomplished.
- Due to site constraints, the earthwork for the site as designed may or may not balance, it is the contractors responsibility to review the existing conditions and include in their bid all earthwork costs including imports and or exports necessary to make the site balance.
- If creation of swales creates excess soil, disperse excess on site. Contours are approximate and are to show new swale locations to promote drainage. Contractor shall redistribute excavated material from swale excavation onsite prior to capping the site with topsoil. No native soil material is anticipated to be hauled off, only existing pavement and subbase stone.


Certified by: Robert Santos

JSE
JANSEN & SPAANS ENGINEERING
200 Harrison Park Court
Indianapolis, Indiana 46226
Business (317) 254-6000 Fax (317) 254-6002

PUBLIC WORKS PROJECT NO. 91001000 - 2024-065 Demo RA Bldgs
WOLOCOTT REST AREA DEMOLITION
WHITE COUNTY, INDIANA

STATE OF INDIANA
DEPARTMENT OF ADMINISTRATION
PUBLIC WORKS DIVISION
ROOM W467, INDIANA GOVERNMENT CENTER SOUTH
402 WEST WASHINGTON STREET
INDIANAPOLIS, INDIANA 46204
317-232-3000

Revisions:
Project Number: 91001000 - 2024-065 Demo RA Bldgs
Requisition Number: -
Account Number: -
Designer: ENG Drawing Date: 04/30/2024
Drafter: RF Drawing Scale: 1" = 60'
DAPW Approval:
Client Approval:
Reference Number: 1424
Building Reference: -
Drawing Number: C203
Sheet: 19 of TBD

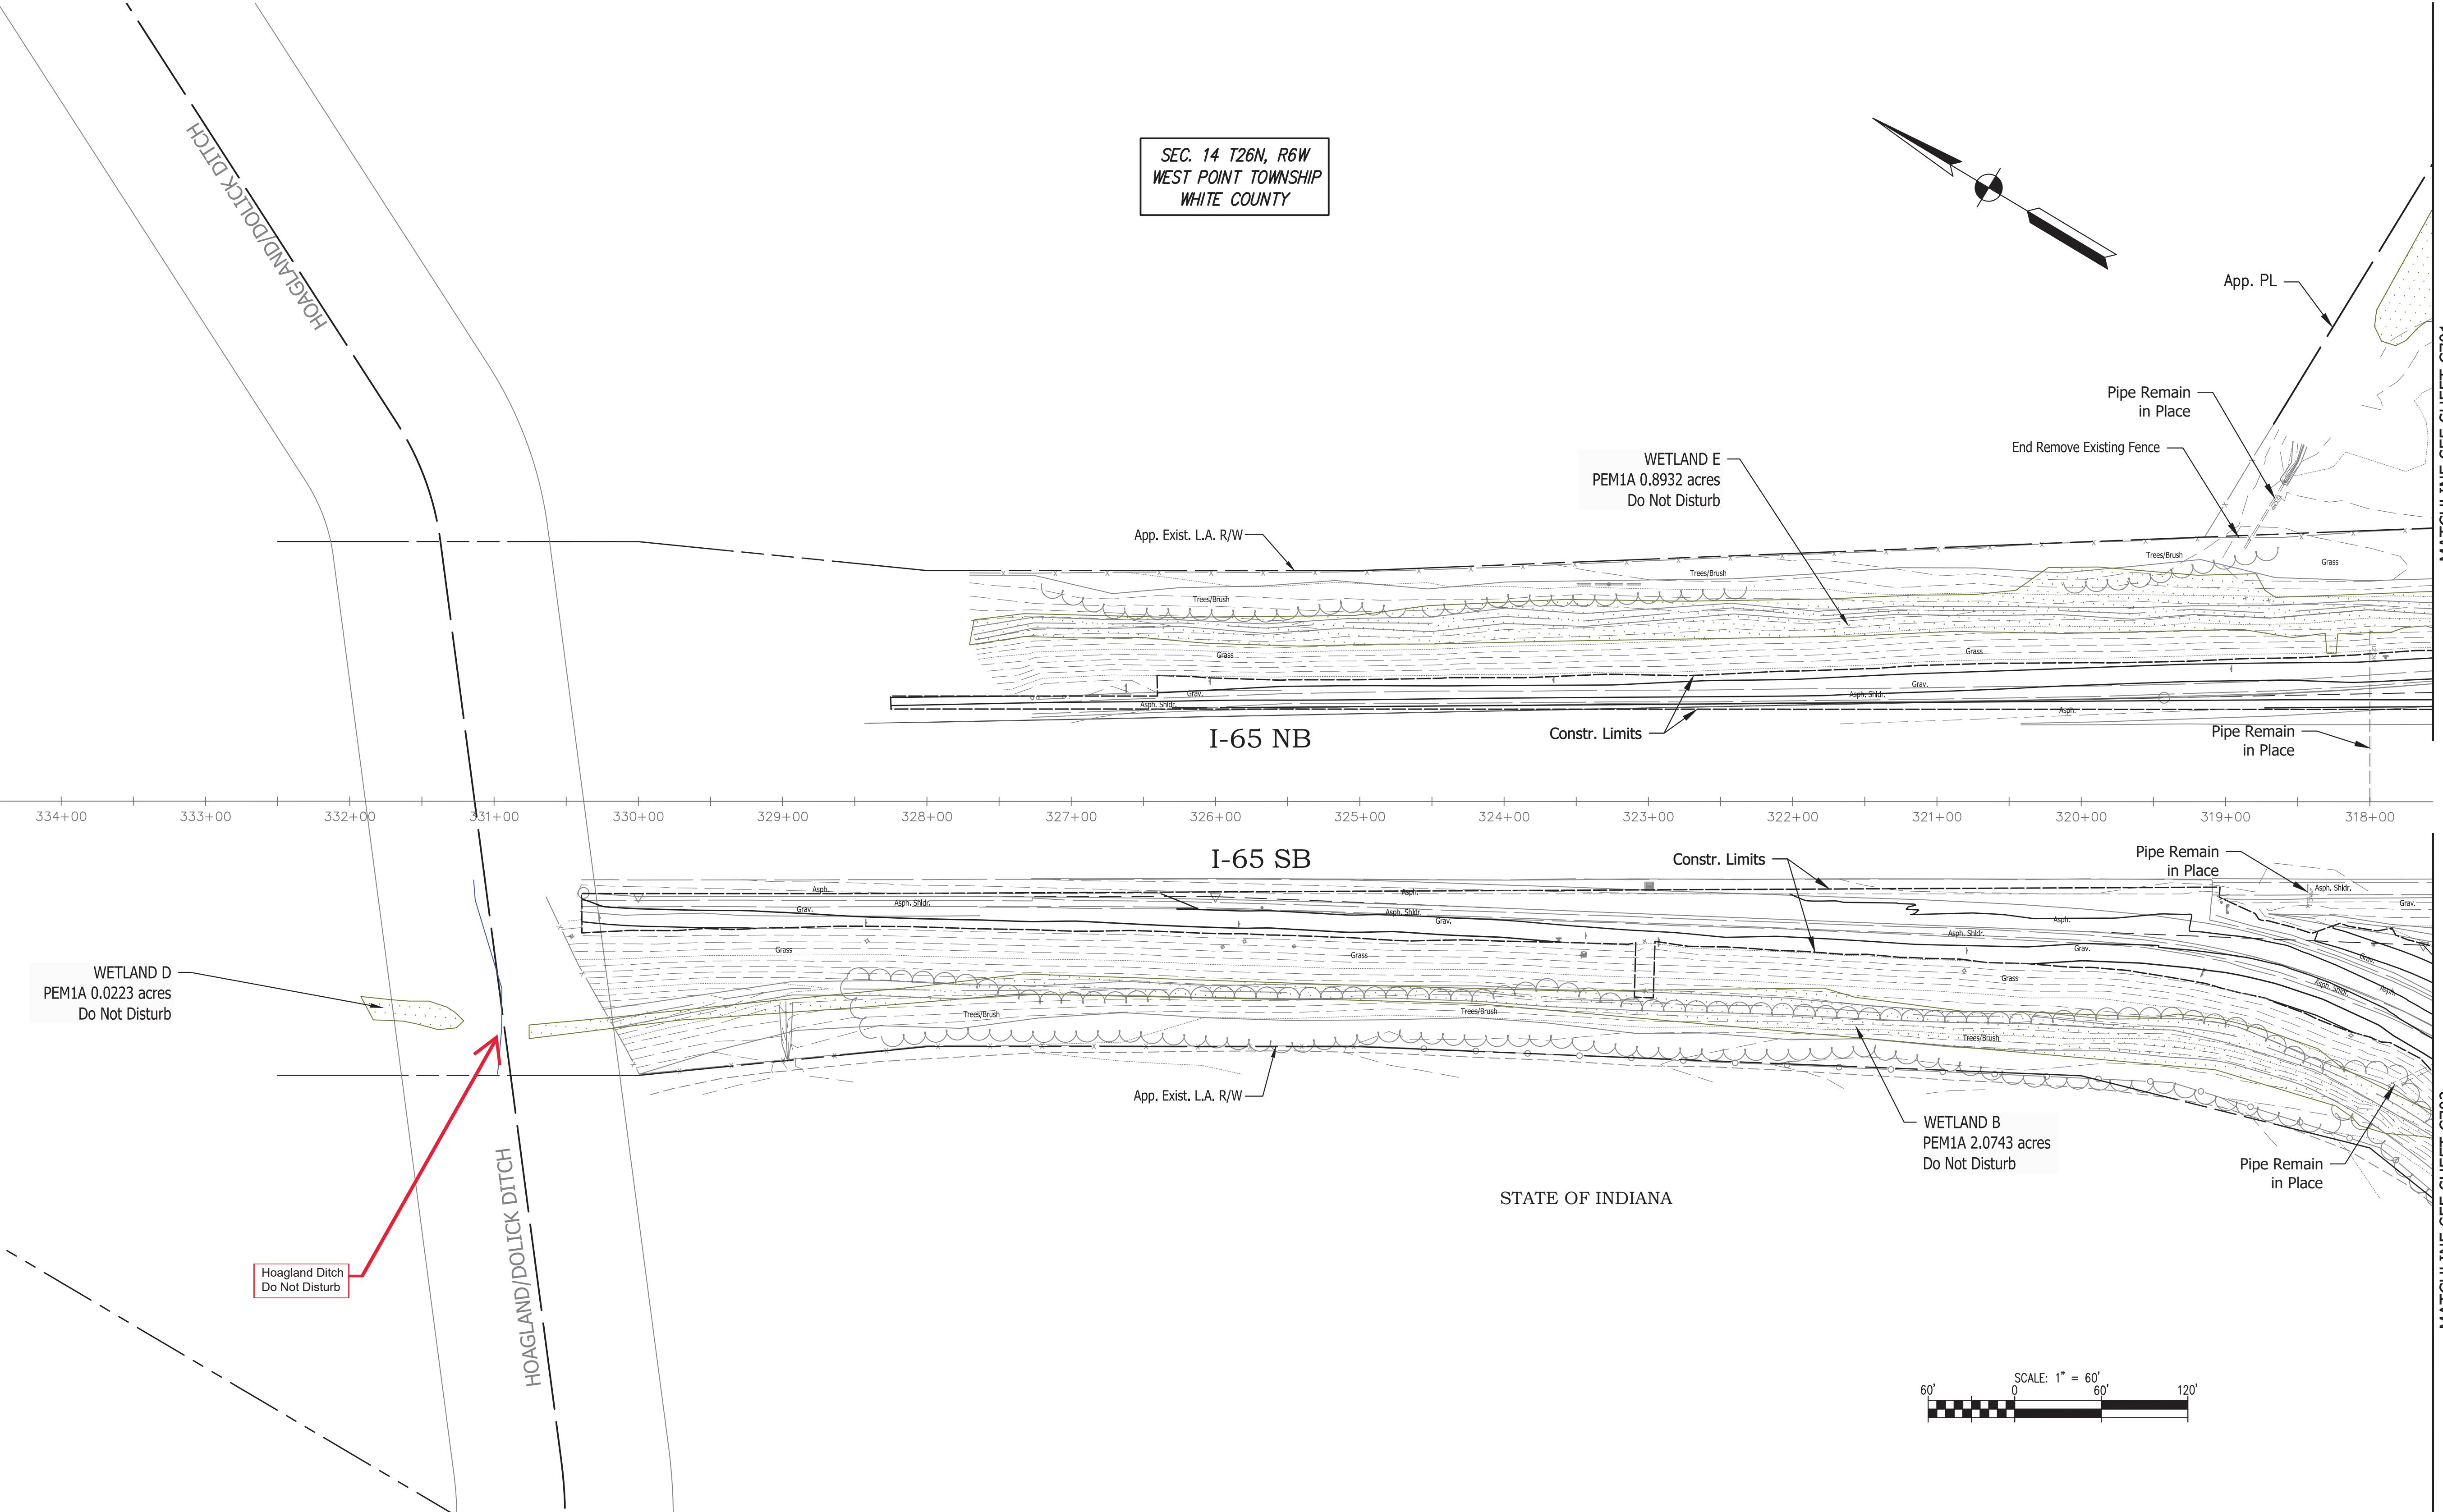

LEGEND	
SF	Temporary Silt Fence (As Req'd)
FS	Temporary Filter Sock (As Req'd)
PRF	Protected Resource Fencing
Ditch Flowline (Existing or Other Phase/Proposed)	
Temporary Seed and Mulch	
Manufactured Surface Protection Product	
Wetland Area	
Area Under Construction	
Temporary Check Dam, Revetment Riprap	
Temporary Check Dam, Traversable, Low Profile	
Ditch Inlet Protection	
Inlet Protection	
Temporary Sediment Trap	
Permanent Revetment Riprap	
Offsite Flow Direction	
Dry Native Grass Seed Mixture	
Do Not Mow or Spray Sign	

PUBLIC WORKS PROJECT NO. 91001000 - 2024-065 Demo RA Bldgs
WOLOCOTT REST AREA DEMOLITION
WHITE COUNTY, INDIANA

JSE
JANSSEN & SONS ENGINEERING
200 Harrison Park Court
Indianapolis, Indiana 46226
Business (317) 254-6000 Fax (317) 254-6002

Certified by: Robert Santos

STATE OF INDIANA
DEPARTMENT OF ADMINISTRATION
PUBLIC WORKS DIVISION
ROOM W467, INDIANA GOVERNMENT CENTER SOUTH
402 WEST WASHINGTON STREET
INDIANAPOLIS, INDIANA 46204
317/232-3000

Project Number:
91001000 - 2024-065 Demo RA Bldgs
Requisition Number:

Account Number:

Designer:
ENG Drawing Date:
04/30/2024
Drafter:
RF Drawing Scale:
1" = 60'

DAPW Approval:

Client Approval:

Reference Number:
1424

Building Reference:

Drawing Number:
C700
Sheet: 42 of TBD

MATCHLINE SEE SHEET C700

LEGEND	
	Temporary Silt Fence (As Req'd)
	Temporary Filter Sock (As Req'd)
	Protected Resource Fencing
	Ditch Flowline (Existing or Other Phase/Proposed)
	Temporary Seed and Mulch
	Manufactured Surface Protection Product
	Wetland Area
	Area Under Construction
	Temporary Check Dam, Revetment Riprap
	Temporary Check Dam, Traversable, Low Profile
	Ditch Inlet Protection
	Inlet Protection
	Temporary Sediment Trap
	Permanent Revetment Riprap
	Offsite Flow Direction
	Dry Native Grass Seed Mixture

SEC. 14 T26N, R6W
WEST POINT TOWNSHIP
WHITE COUNTY

App. PL App. 1/4 Section Line

App. Exist. L.A. R/W

60' 0' 60' 120'

SCALE: 1" = 60'

WETLAND G
PEM1A 0.5424 acres
Do Not Disturb

Grass

Trees/Brush


Conc.

Grass


Conc.

Grass

Trees/Brush

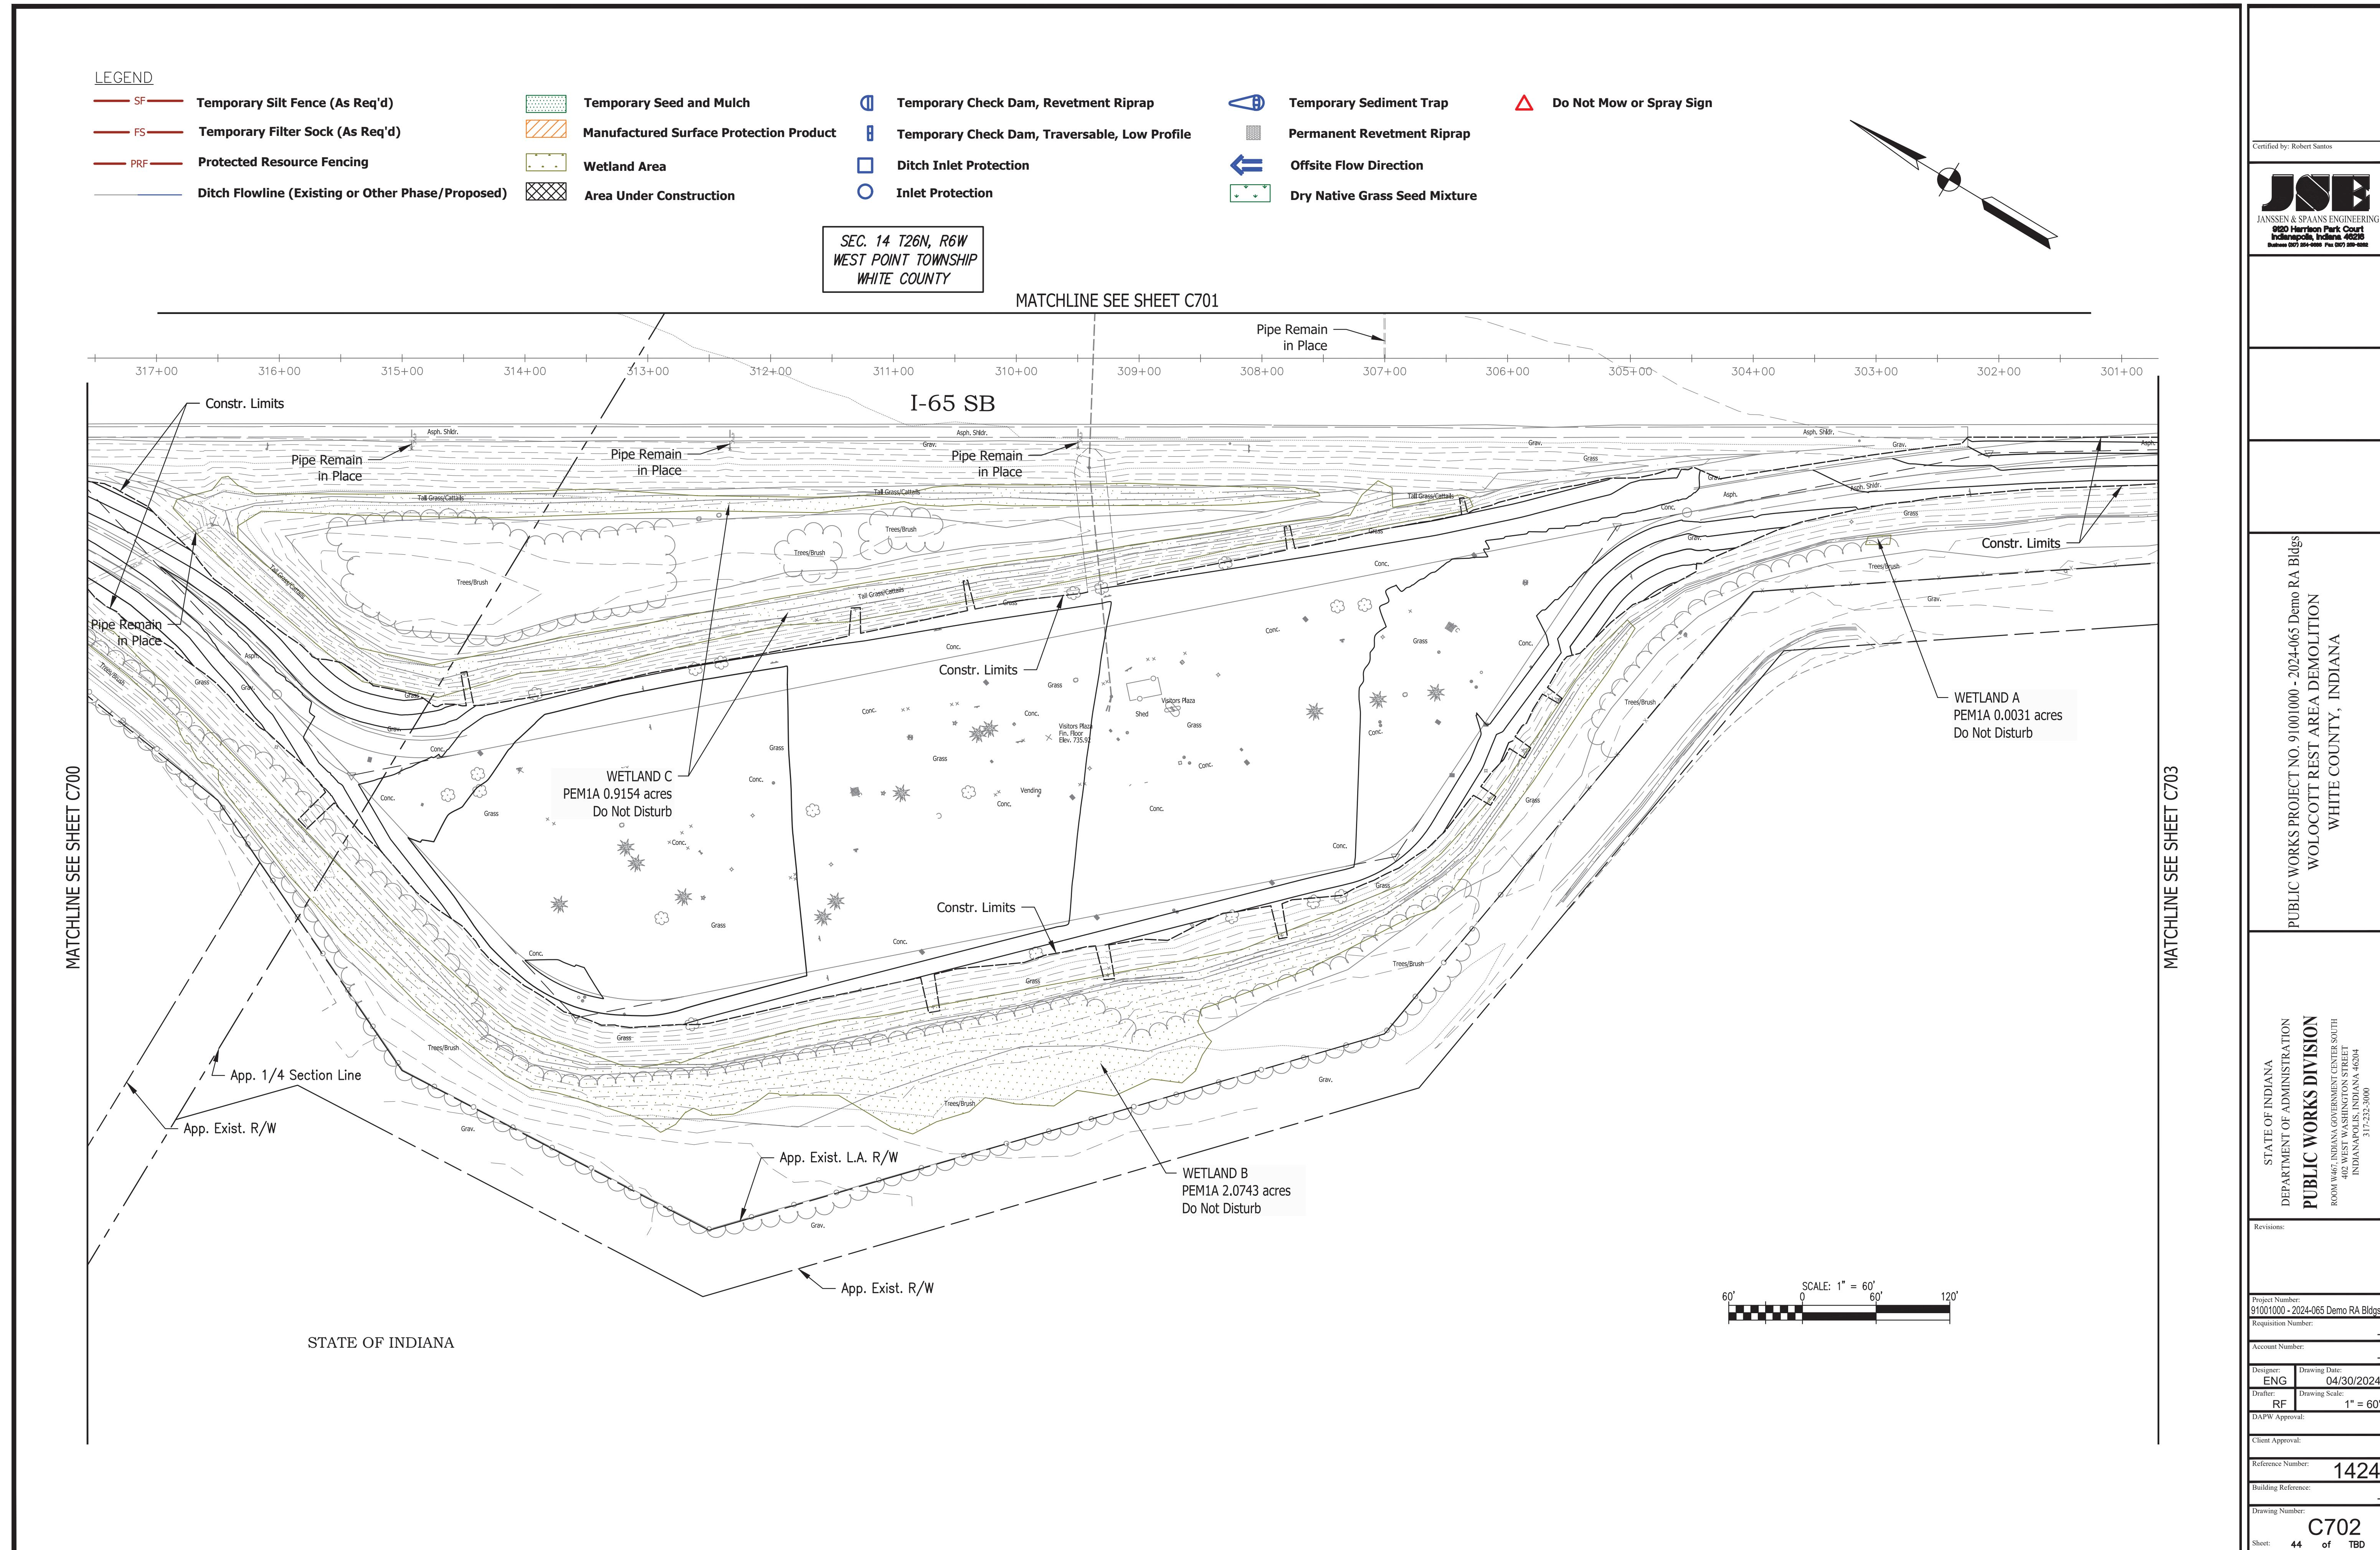

MATCHLINE SEE SHEET C701

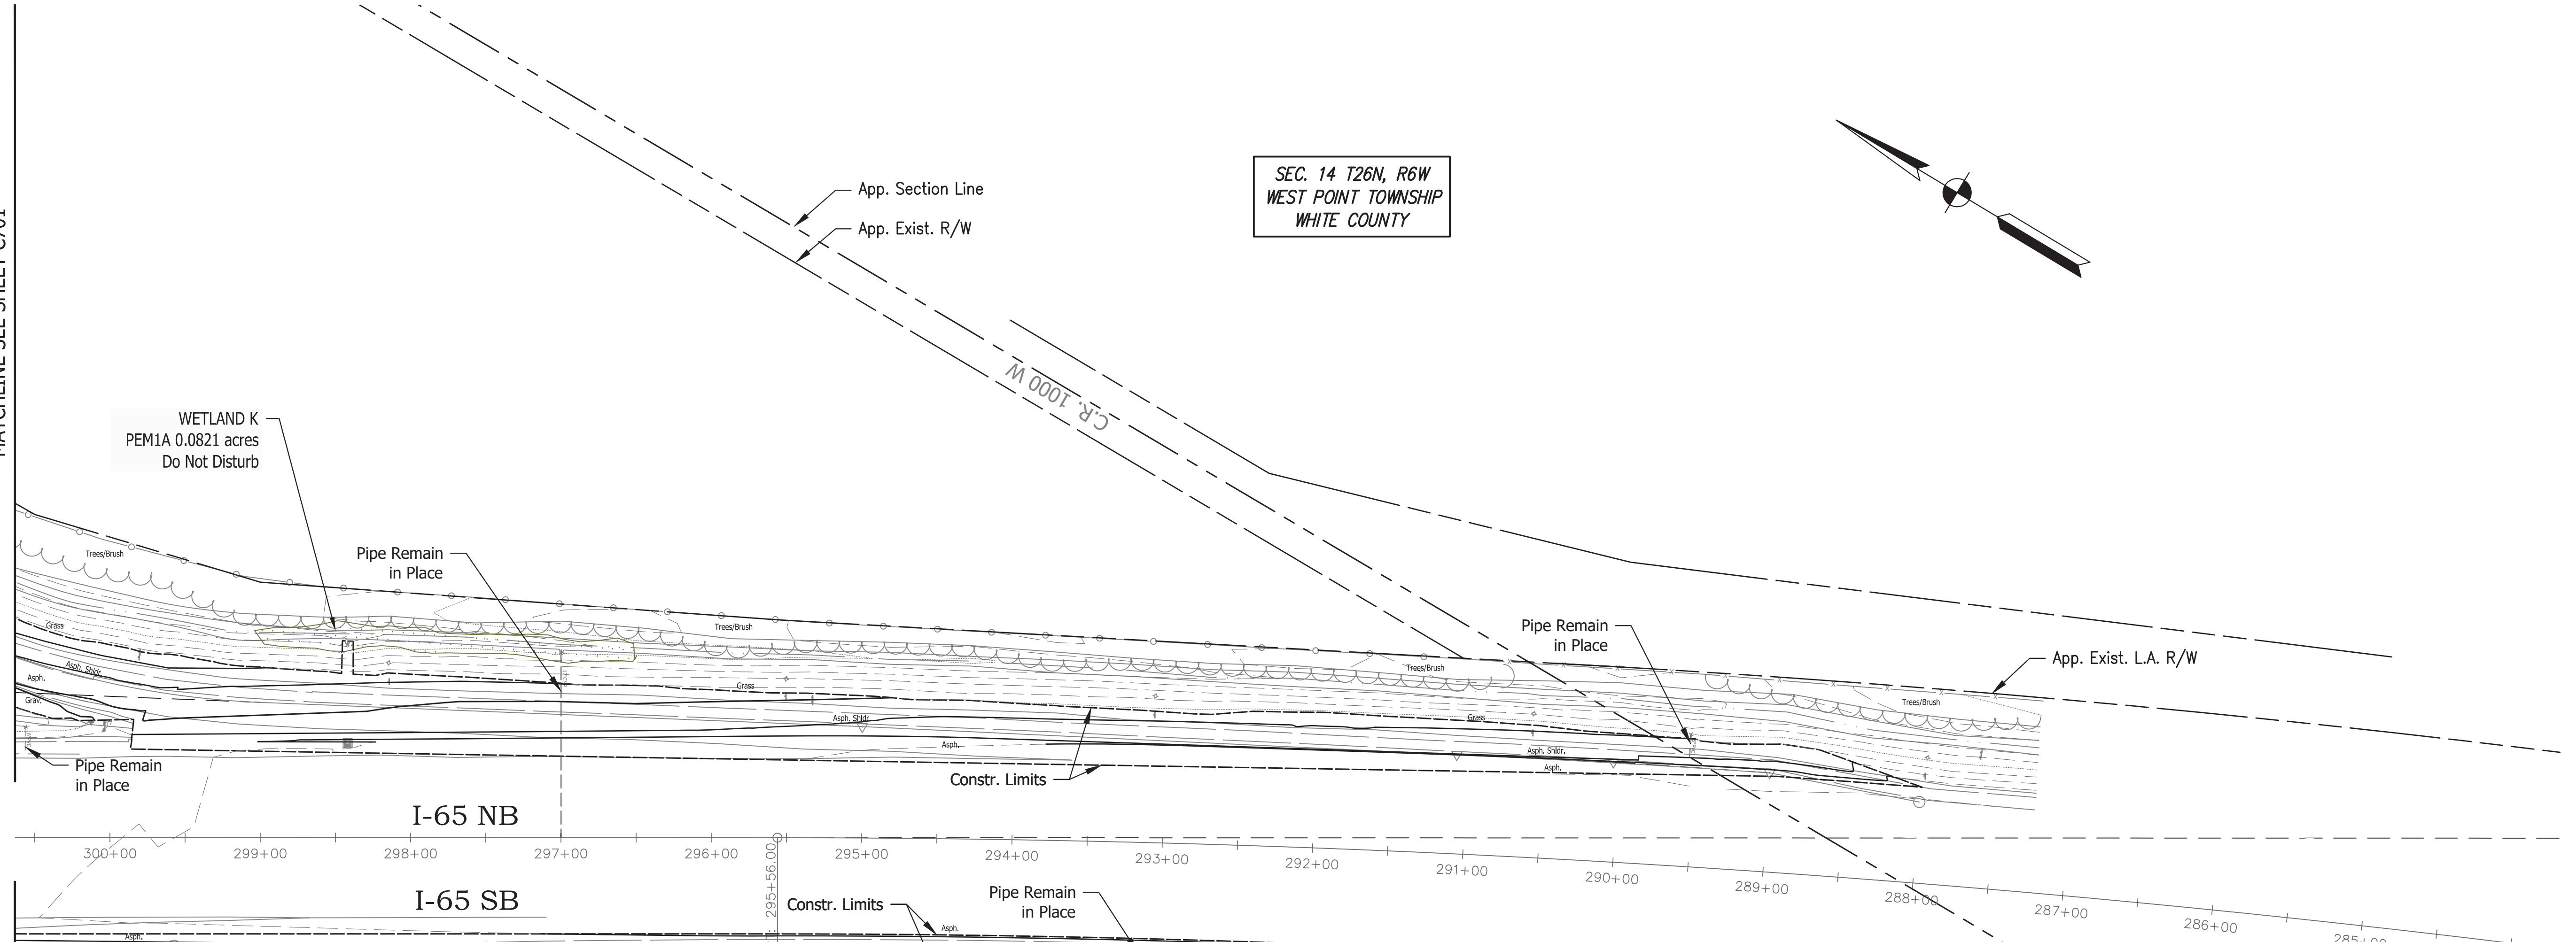

MATCHLINE SEE SHEET C702

STATE OF INDIANA



LEGEND

 SF	Temporary Silt Fence (As Req'd)		Temporary Seed and Mulch		Temporary Check Dam, Revetment Riprap		Temporary Sediment Trap
 FS	Temporary Filter Sock (As Req'd)		Manufactured Surface Protection Product		Temporary Check Dam, Traversable, Low Profile		Permanent Revetment Riprap
 PRF	Protected Resource Fencing		Wetland Area		Ditch Inlet Protection		Offsite Flow Direction
	Ditch Flowline (Existing or Other Phase/Proposed)		Area Under Construction		Inlet Protection		Dry Native Grass Seed Mixture

PUBLIC WORKS PROJECT NO. 91001000 - 2024-065 Demo RA Bldgs
WOLOCOTT REST AREA DEMOLITION
WHITE COUNTY, INDIANA

PUBLIC WORKS PROJECT NO. 91001000 - 2024-065 Demo RA Bldgs
WOLOCOTT REST AREA DEMOLITION
WHITE COUNTY, INDIANA

STATE OF INDIANA
DEPARTMENT OF ADMINISTRATION
PUBLIC WORKS DIVISION
M W467, INDIANA GOVERNMENT CENTER SOUTH

Project Number:
1001000 - 2024-065 De

Requisition Number: _____

Designer: Drawing Date:
FNG 04

Drafter: Drawing Scale:

DAPW Approval:

Client Approval:


Reference Number:

Building Reference:


Drawing Number:


C7

Sheet: 45 of

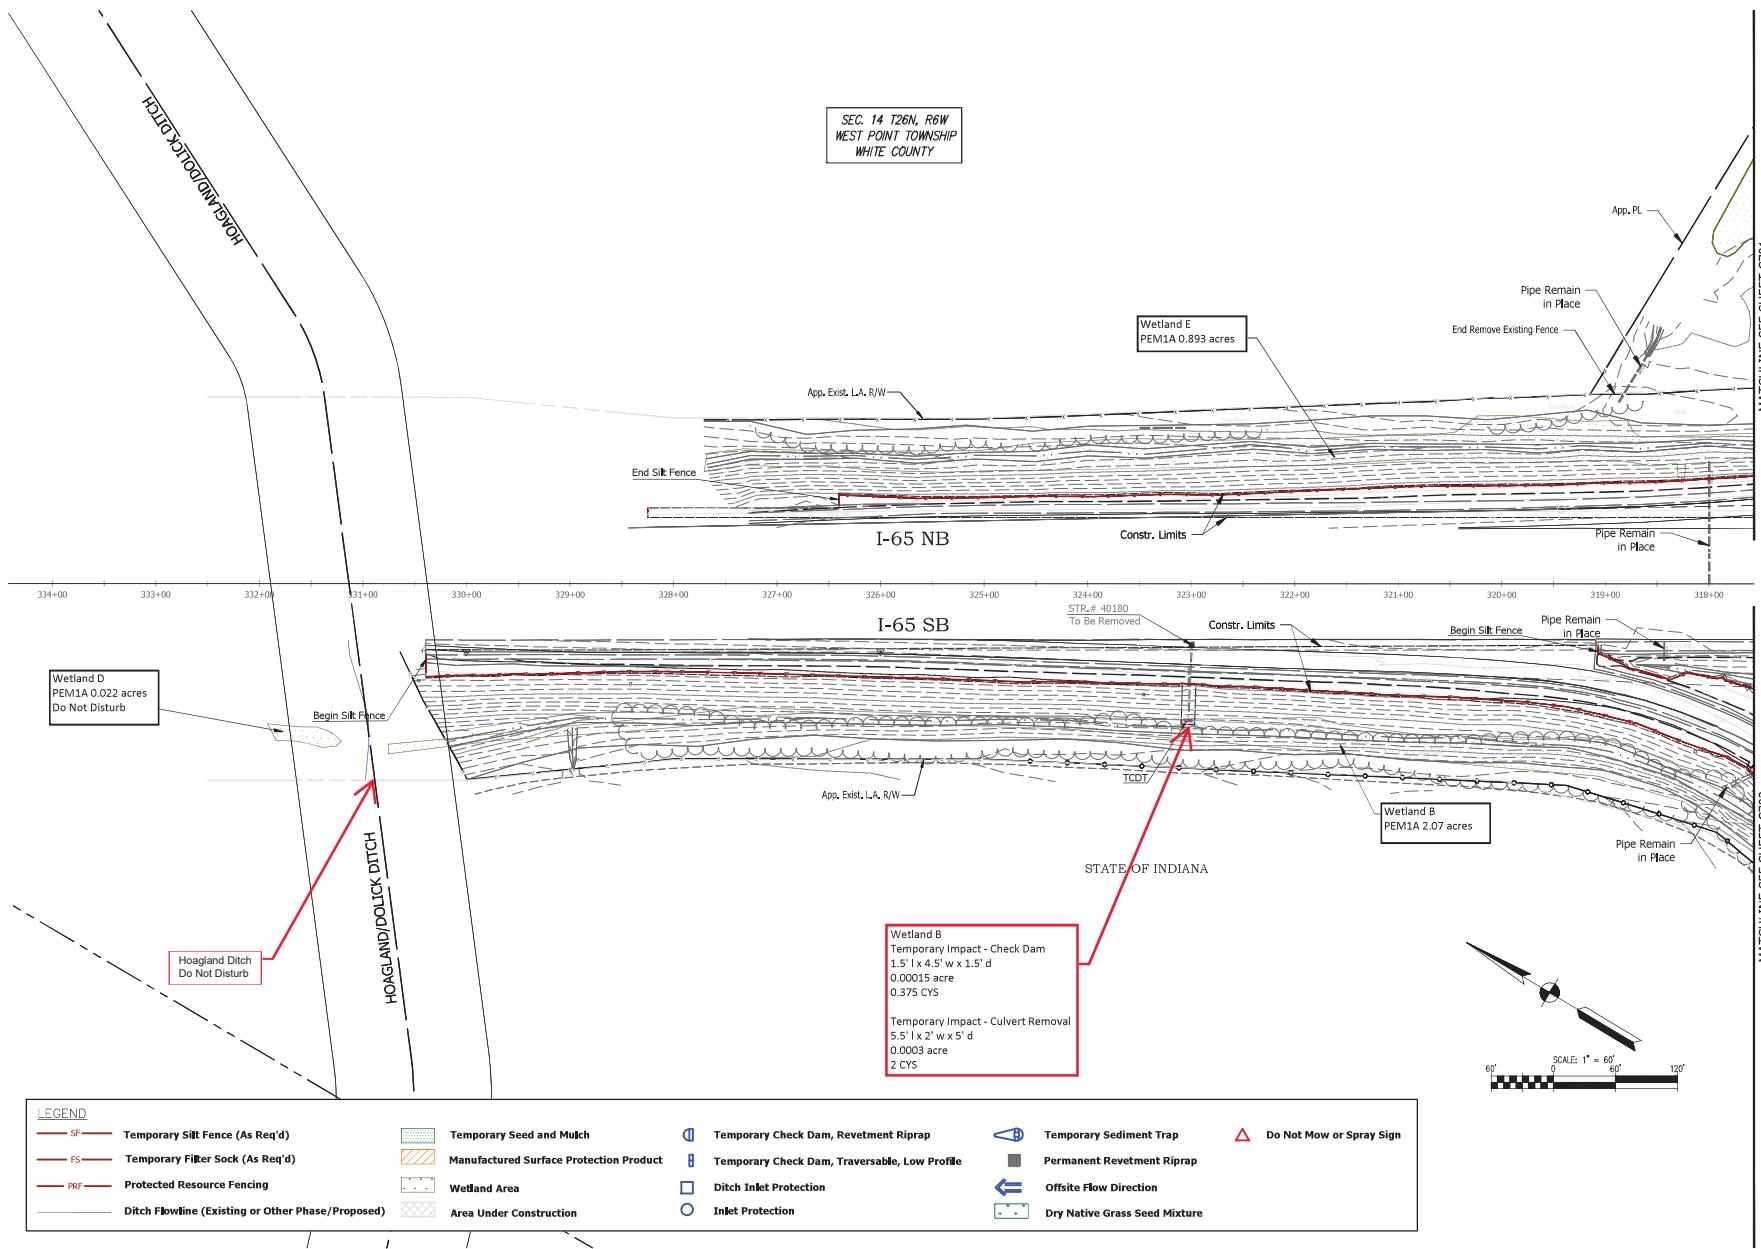

B-80

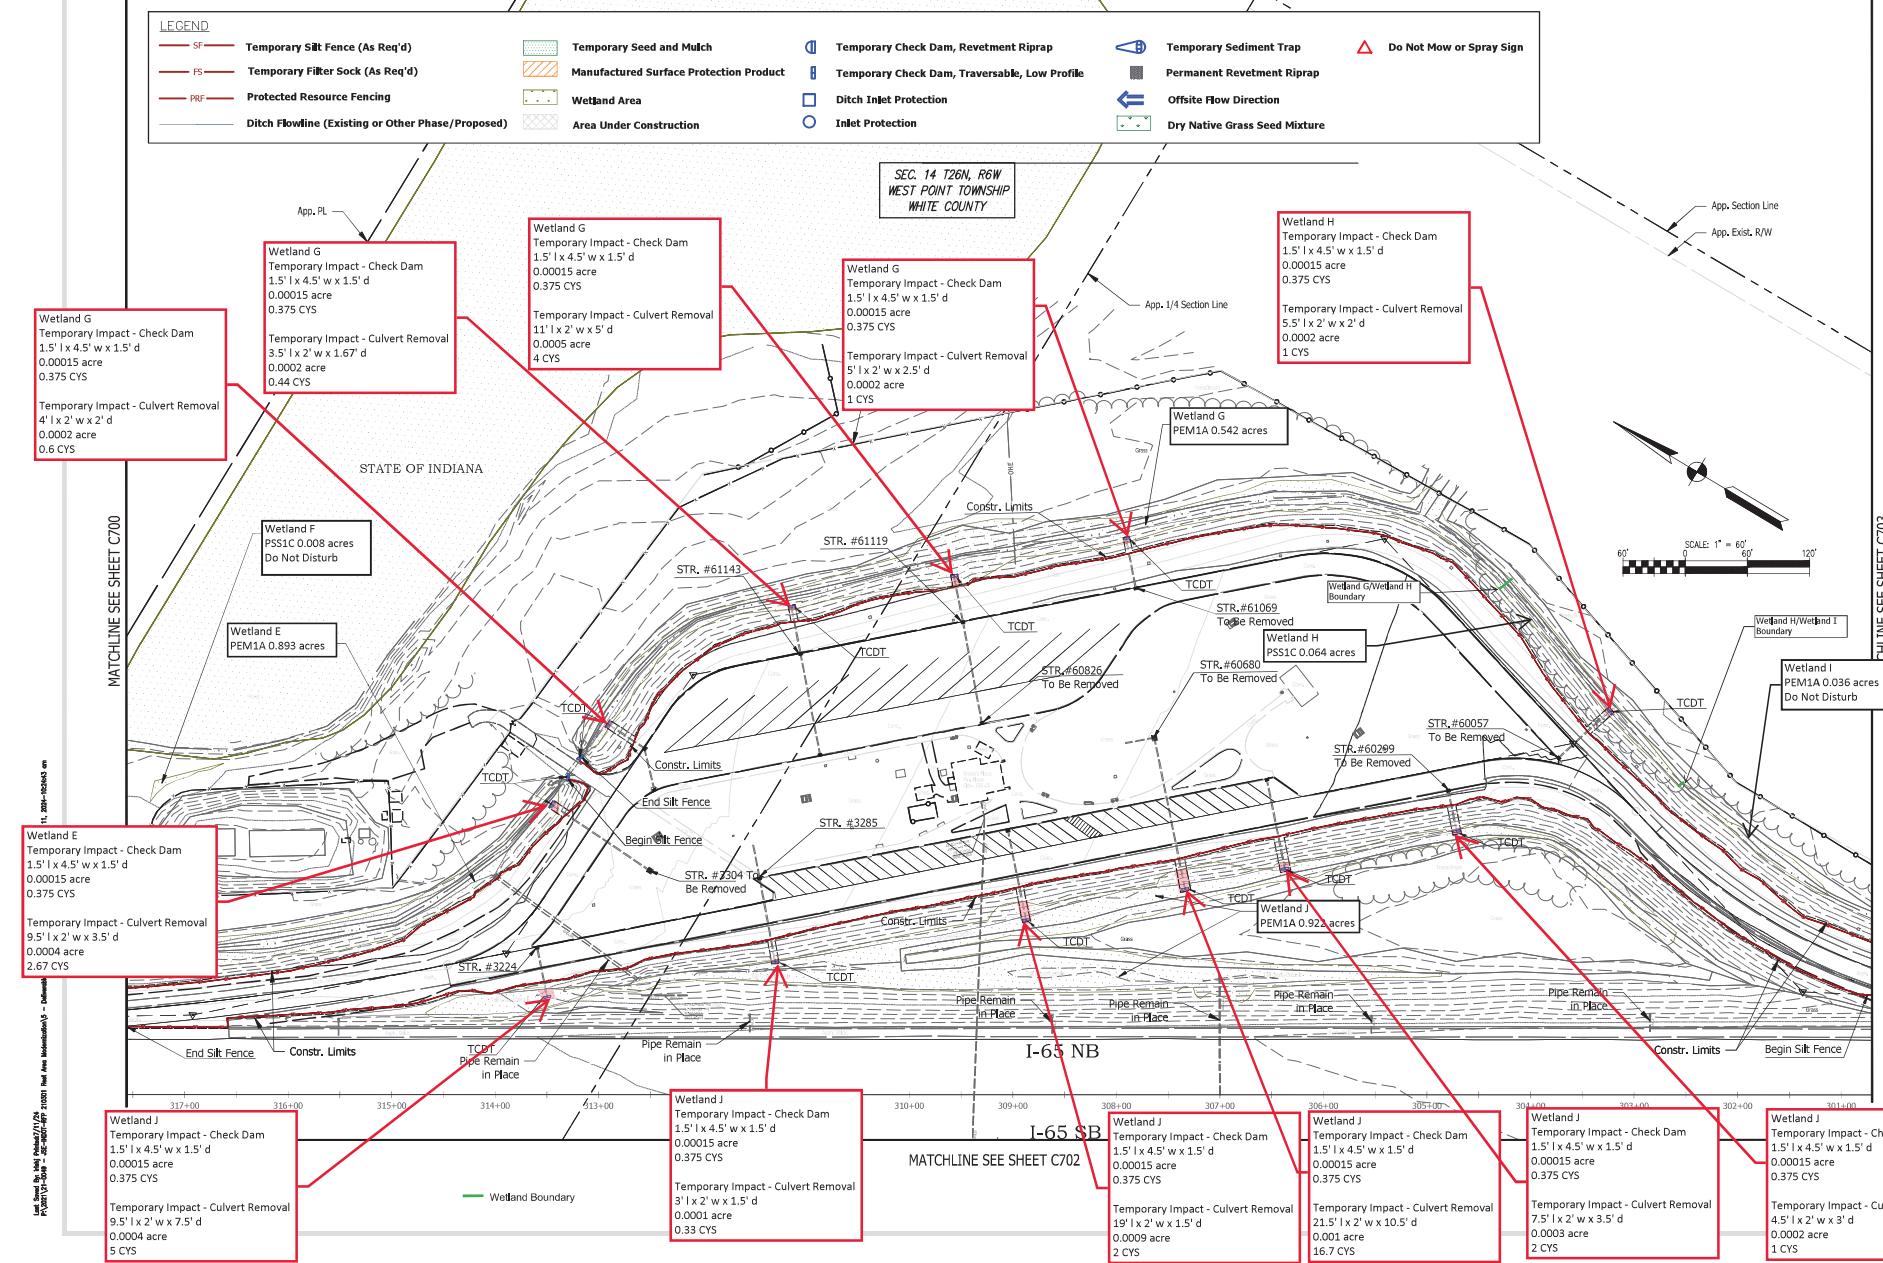

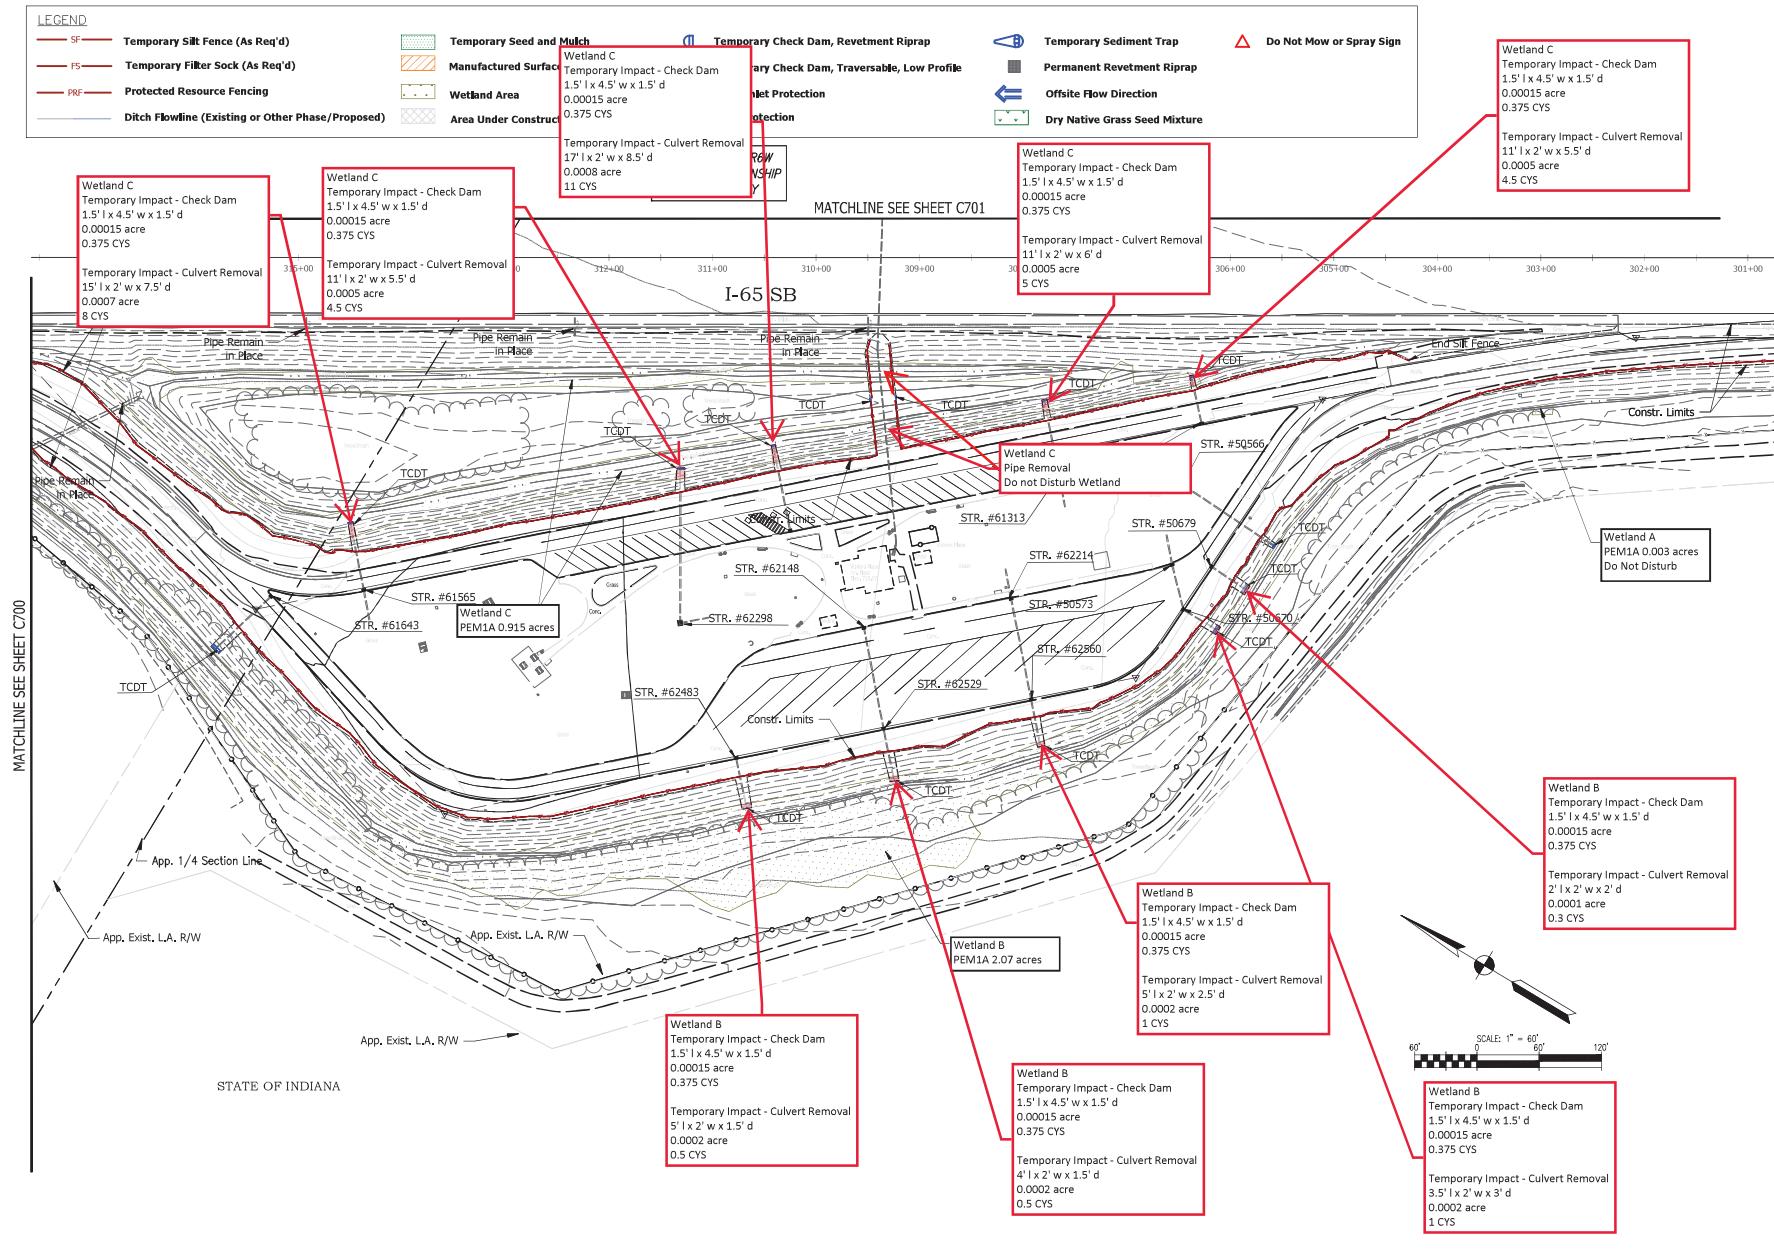

Certified by: **END-NAME**

JSE
JANSSEN & SPAANS ENGINEERING
200 Horizon Park Court




METRIC
ENVIRONMENTAL

Metric Environmental
1-800-222-1111

PUBLIC WORKS PROJECT NO. 91001000-2024 Demo RA Bldgs
WOLCOTT REST AREA DEMOLITION
WHITE COUNTY, INDIANA

The logo for the Indiana Department of Transportation (IDOT) features the acronym "IDOT" in a bold, black, sans-serif font. Above the letters, there are five yellow stars of varying sizes arranged in a cluster. Below the letters, a thick black horizontal bar spans the width of the letters.

Project Number:	91900100-2024-065 Demo RA Bldgs	
Designation Number:		
Design:	Denoting Date:	06/28/2024
Order:	Denoting Scale:	1"=60'
DAPR Approval:		
Client Approval:		
Reference Number:	1424	
Building Reference:		
Drawing Number:	C702	
Date:	16	18

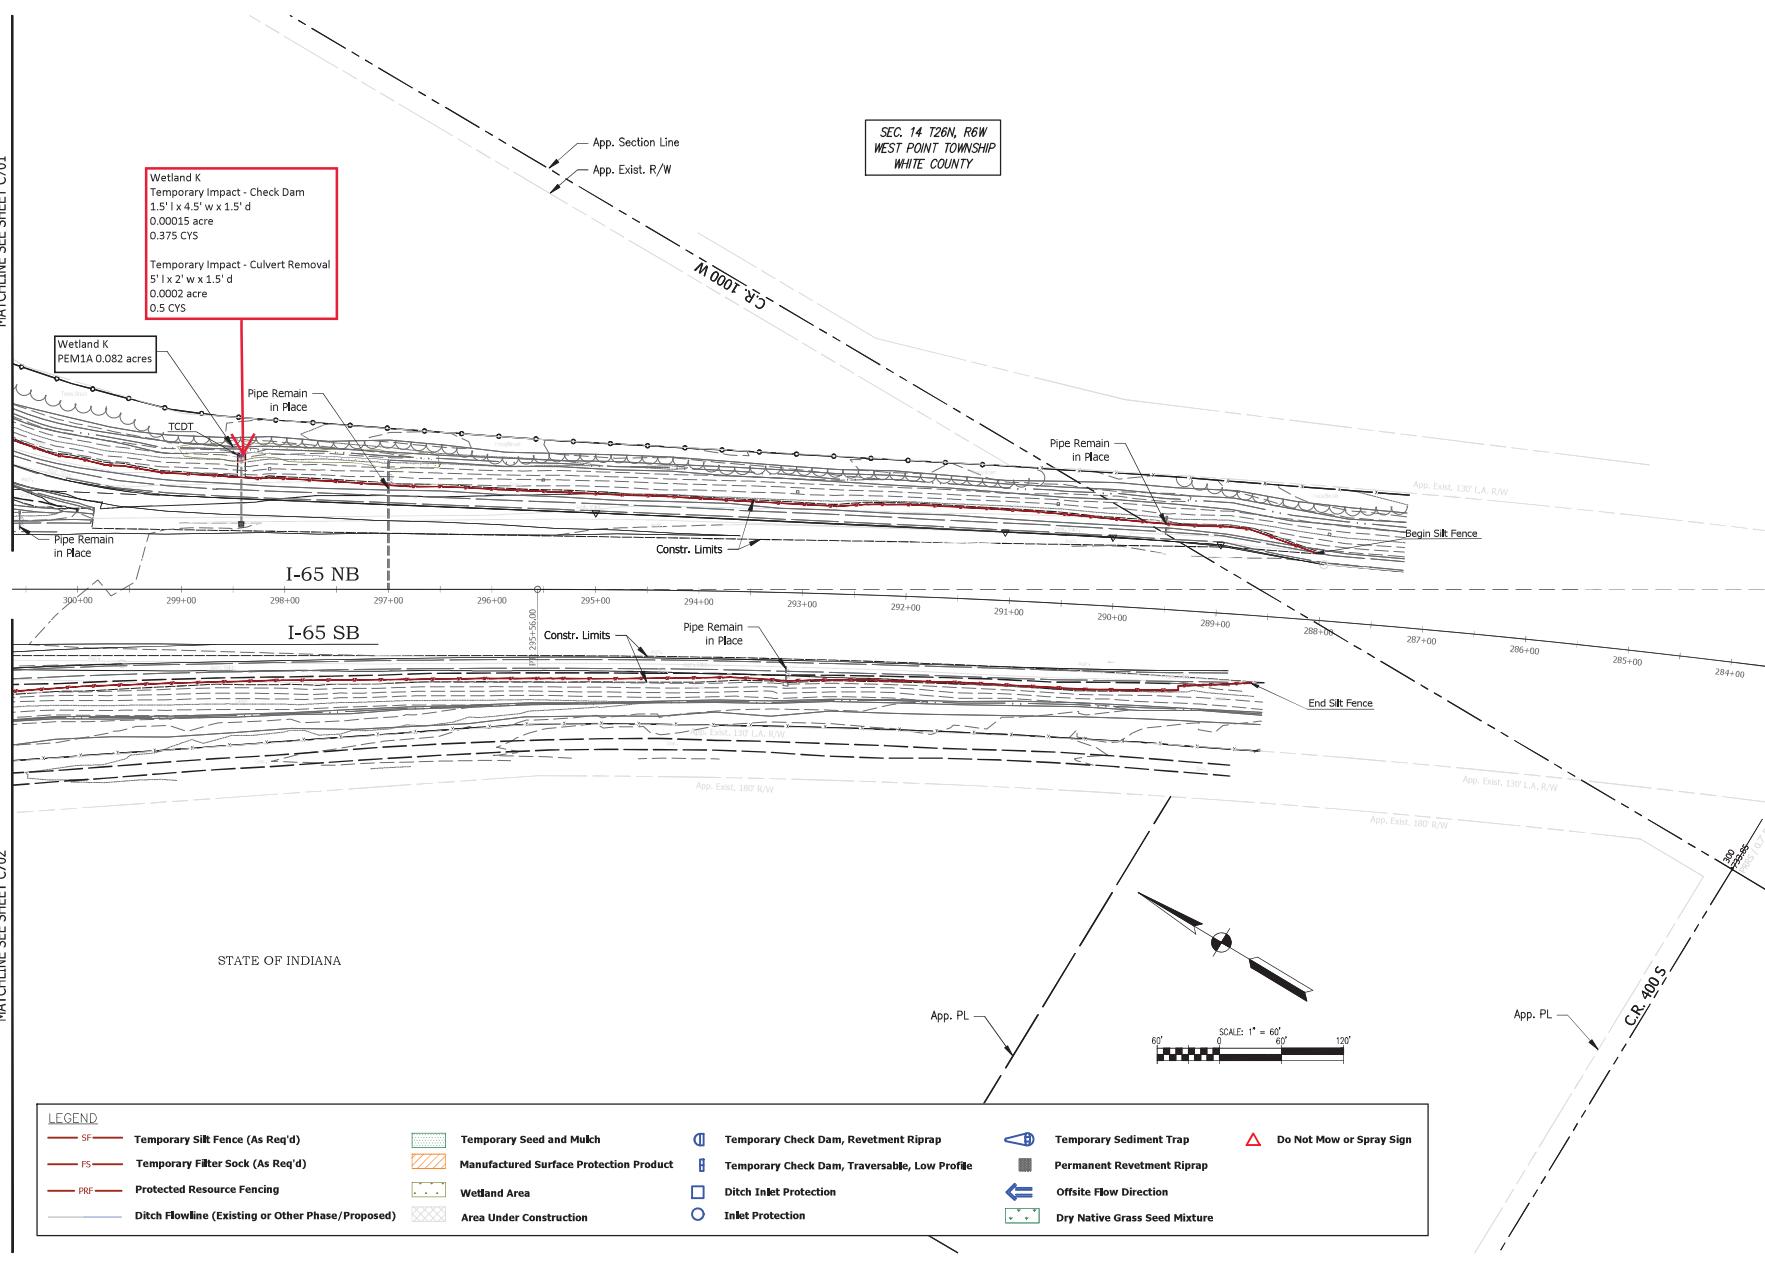

Certified by: ENGR/ASCE

JOE
JANESSI & SPANAS ENGINEERING
3000 N Meridian Street, Suite 2000
Indianapolis, Indiana 46208
(317) 269-2200

METRIC ENVIRONMENTAL
METRIC Environmental
1052 Hibiscus Court
Indianapolis, Indiana

PUBLIC WORKS PROJECT NO. 9100100-2024 Demo RA Blids
WOLCOTT REST AREA Bldgs
WHITE COUNTY, INDIANA

IDOA



Revision:

Project Number:
9100100-2024 Demo RA Blids
Revision Number:

Account Number:

Drawing #: Drawing Date:

Dwg #: Drawing Date:

DwP Approved:

Client Approval:

Reference Number:

Building Reference:

Drawing Number:

C703

Sheet 17 of 18