

OLD VINCENNES RD AND SCHRIEBER RD

FOR


FLOYD COUNTY COMMISSIONERS

FLOYD COUNTY, INDIANA

PROJECT DESCRIPTION


ROAD WIDENING ALONG OLD VINCENNES ROAD BETWEEN TUSCANY DRIVE AND DUFFY ROAD.

CONSTRUCTION OF A SIGNALIZED INTERSECTION AT THE CROSSING OF OLD VINCENNES ROAD AND SCHRIEBER ROAD

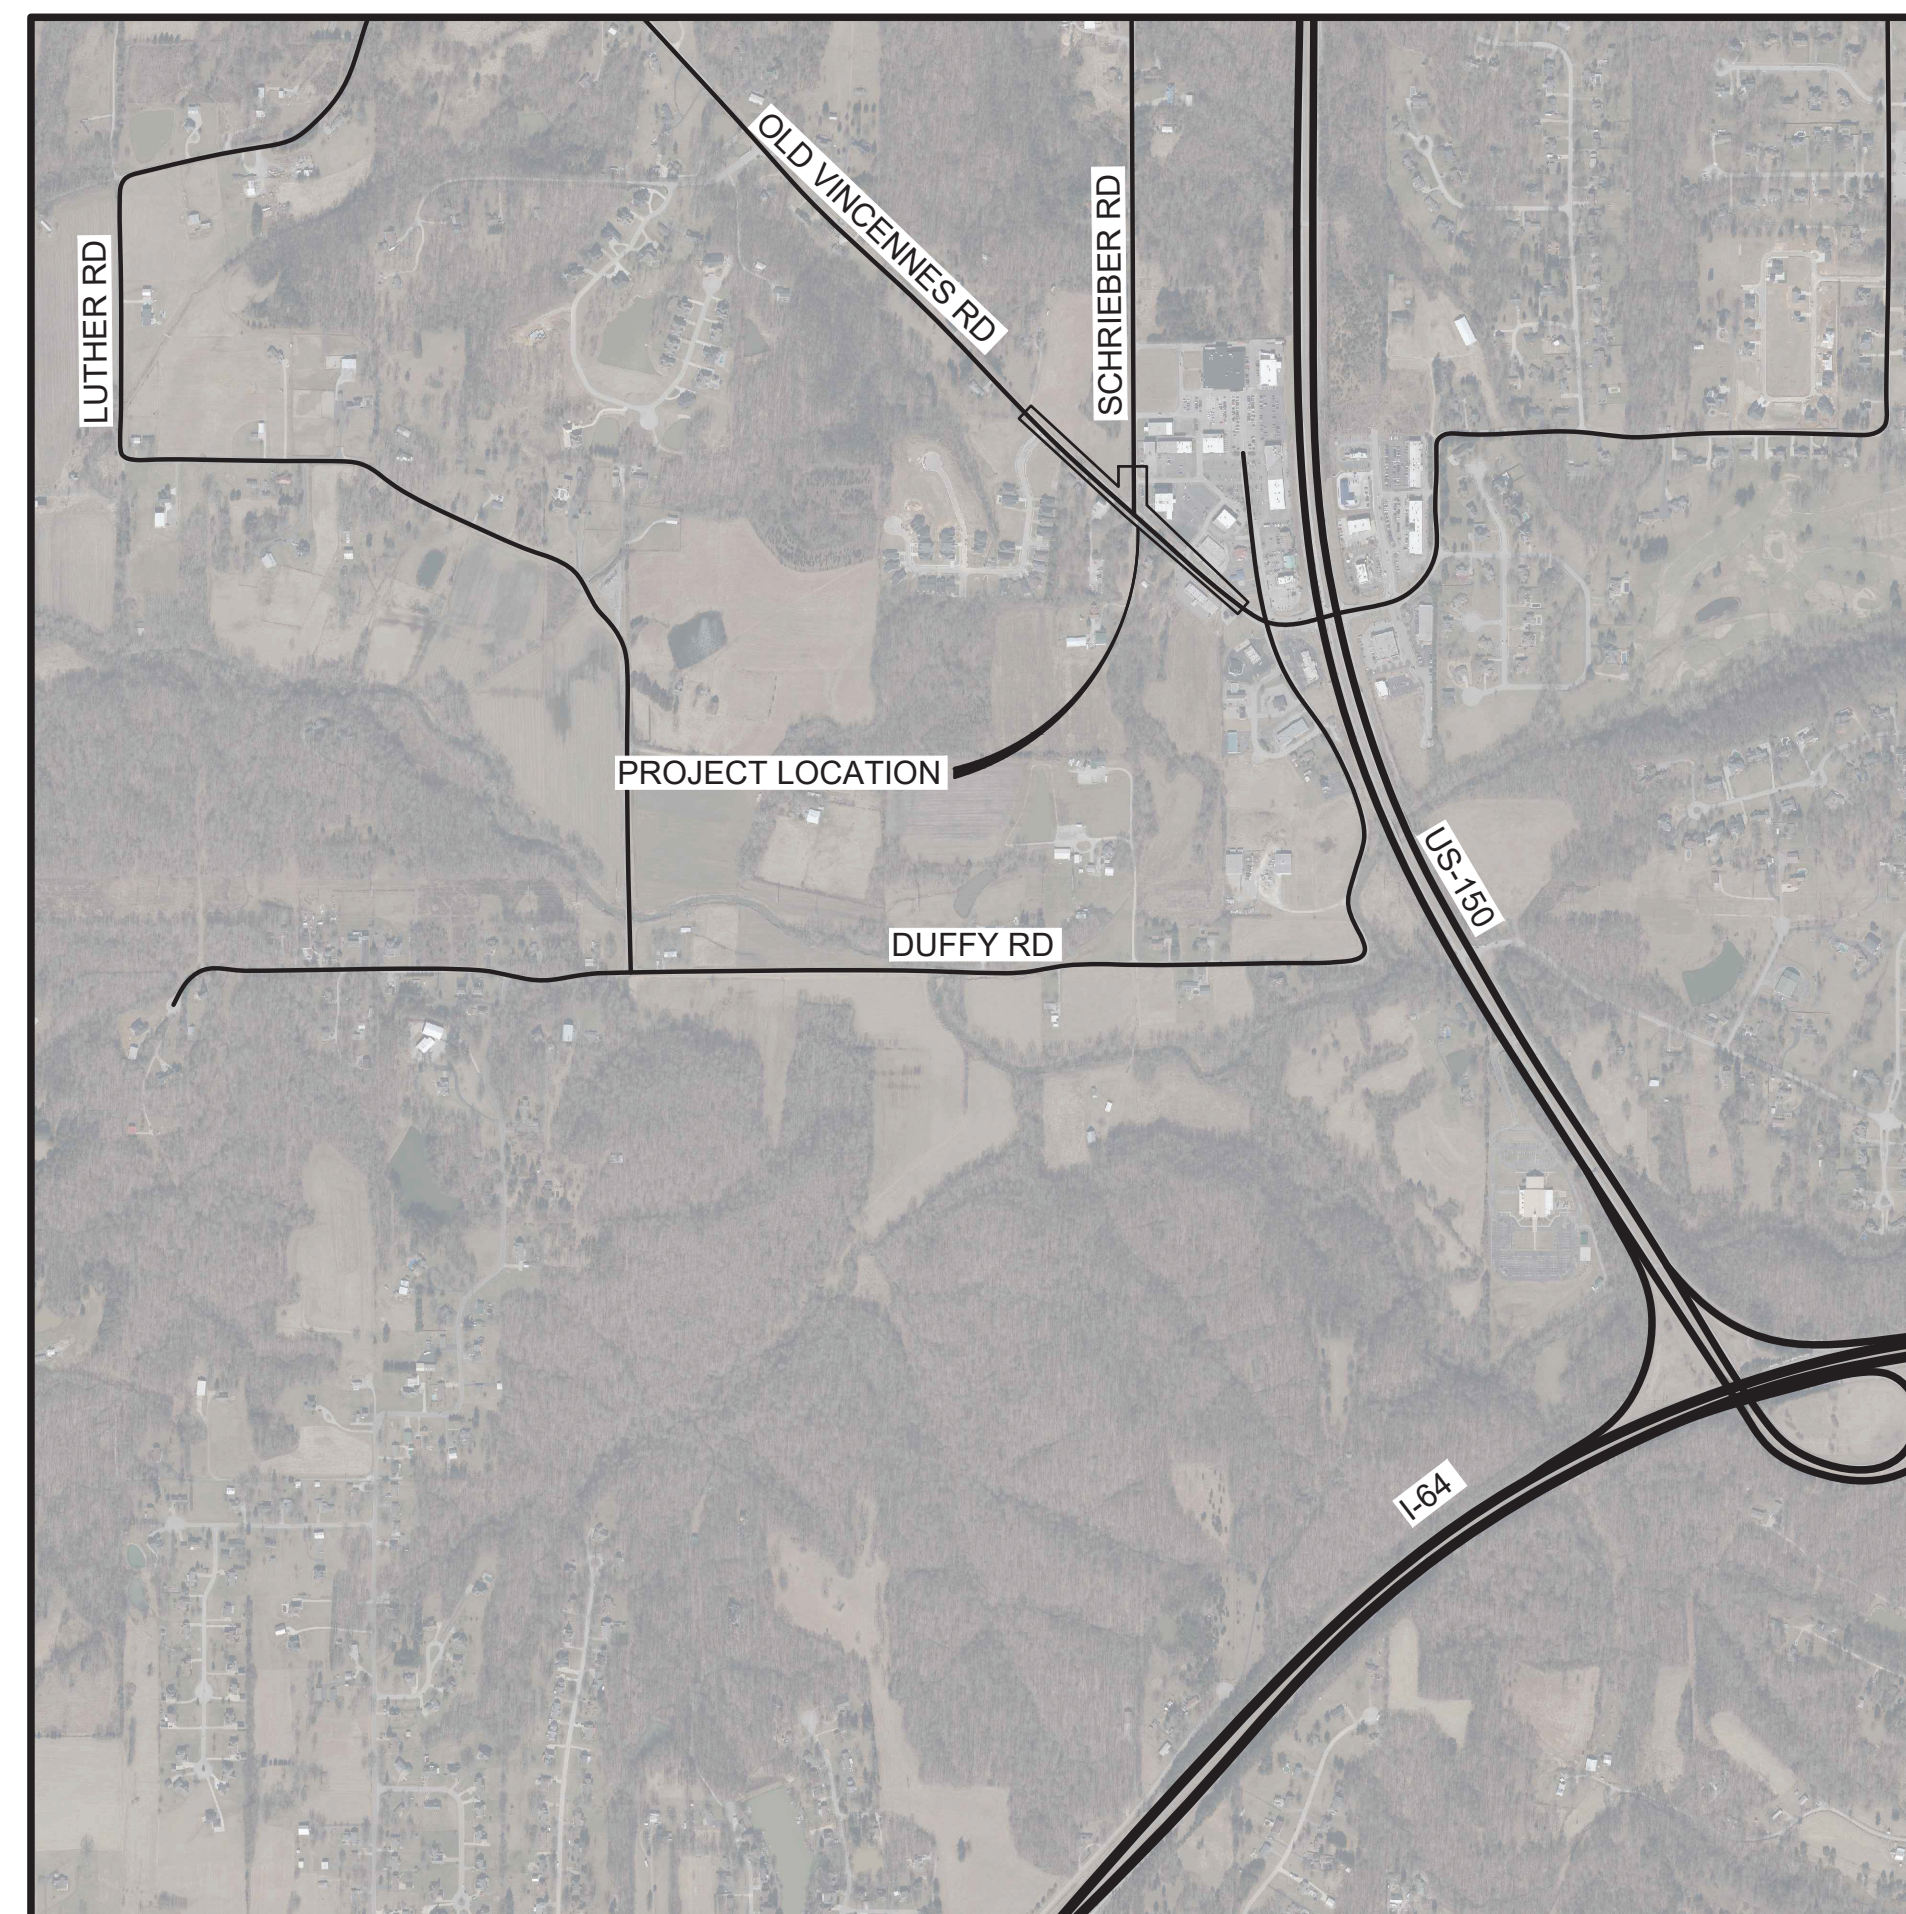

**629 WASHINGTON STREET
COLUMBUS, INDIANA 47201
(812) 372-9911
(608) 251-8655 FAX
STRAND.COM**

CONTRACT 4-2023

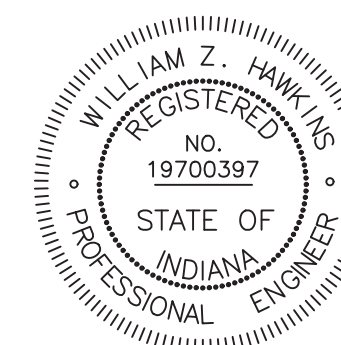


William Z. Hawkins
William Z. Hawkins, P.E. No. 19700397

2/02/2024
DATE



ISSUED FOR BID 2-03-2024

SHEET
1

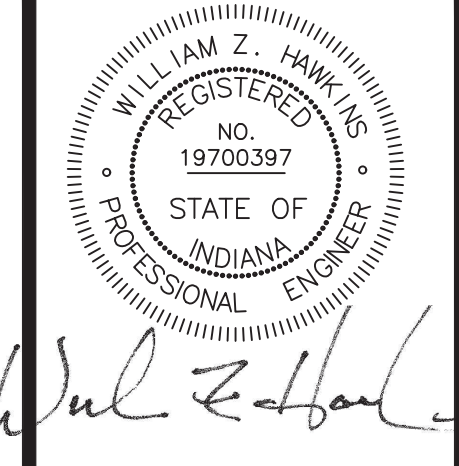

DATE: _____

REVISIONS

NO.	
-----	--

TYPICAL CROSS SECTIONS

OLD VINCENNES ROAD AND SCHRIEBER ROAD

FLOYD COUNTY COMMISSIONERS


FLOYD COUNTY, INDIANA

JOB NO.
4046.036


PROJECT MGR.
B. HAWKINS




SHEET
3

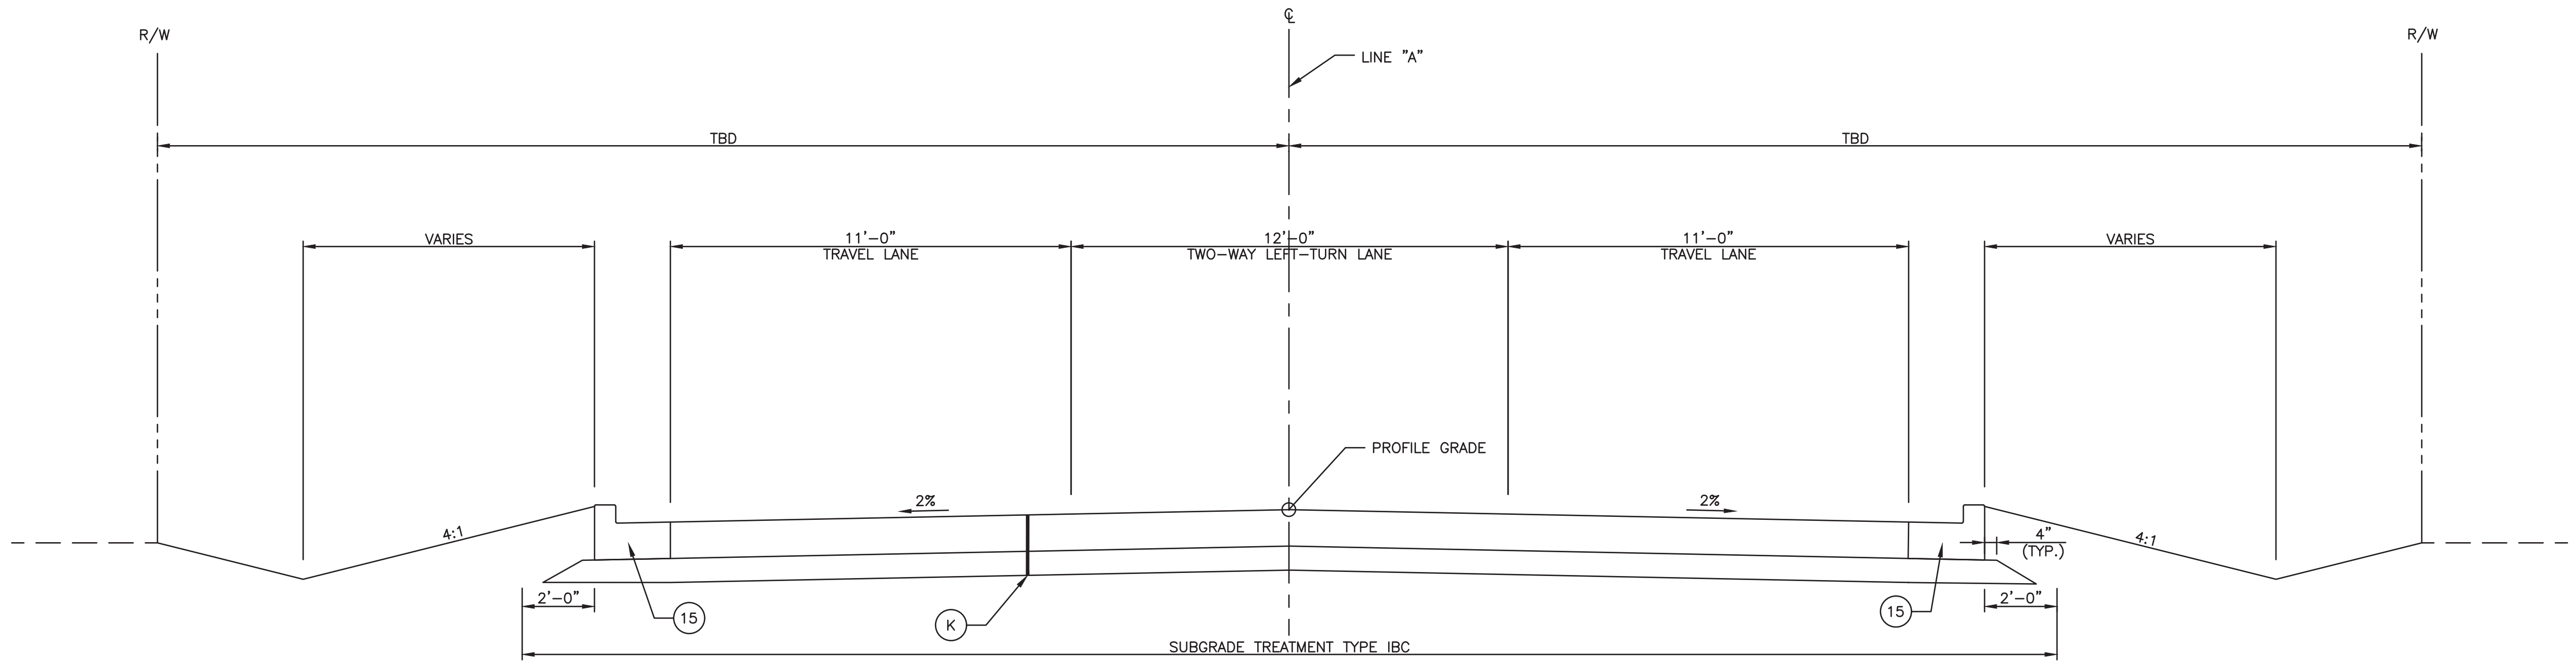



PROPOSED OLD VINCENNES RD.

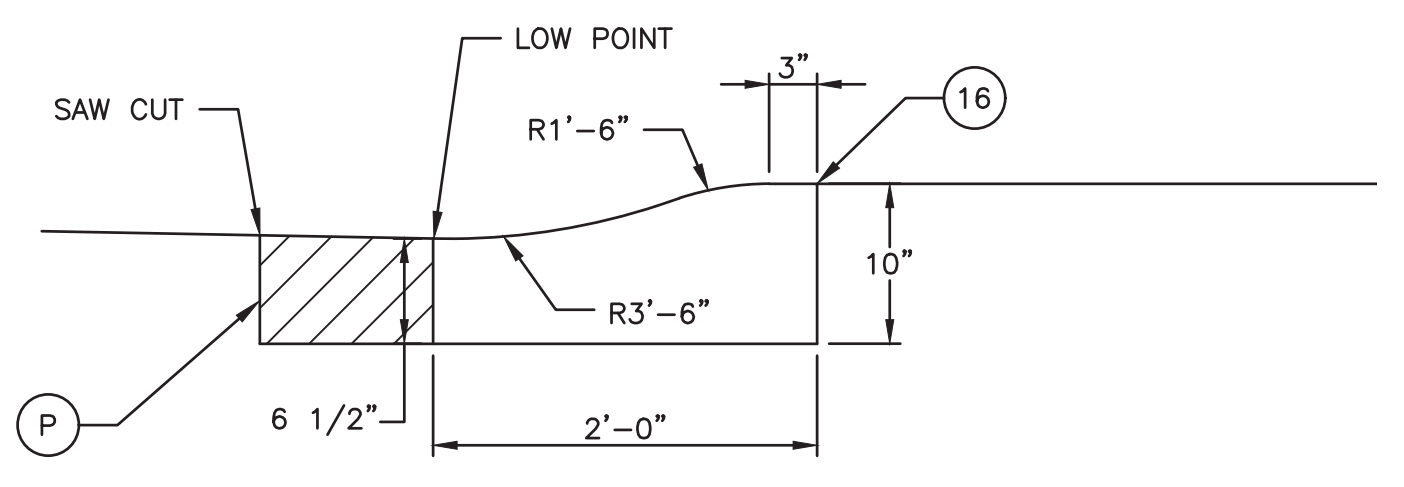


ROLLED CURB
PATCHING ON SOUTH PEDESTRIAN ISLAND ONLY.

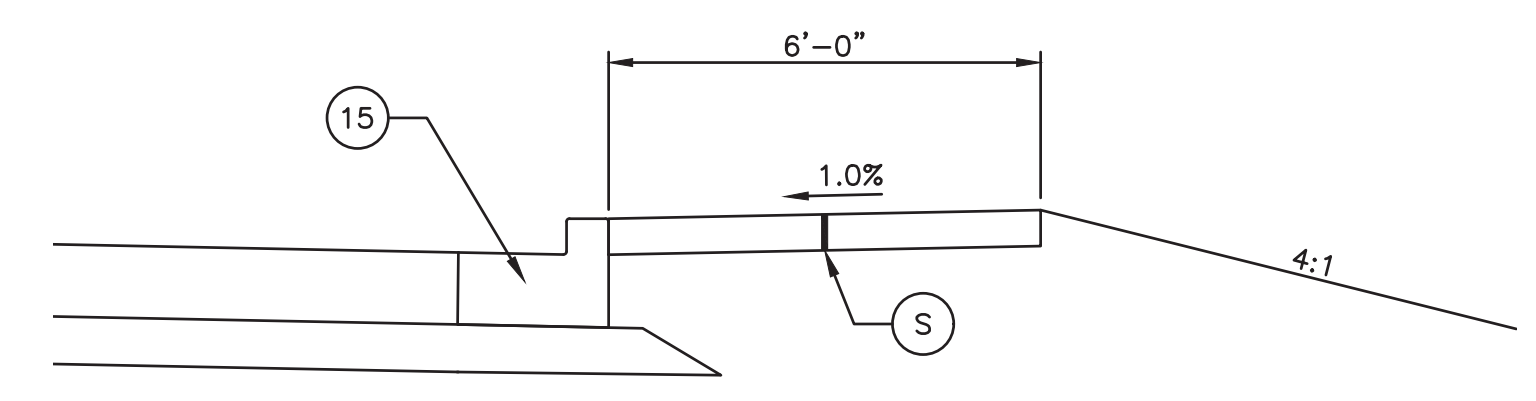


SIDEWALK TYPICAL SECTION

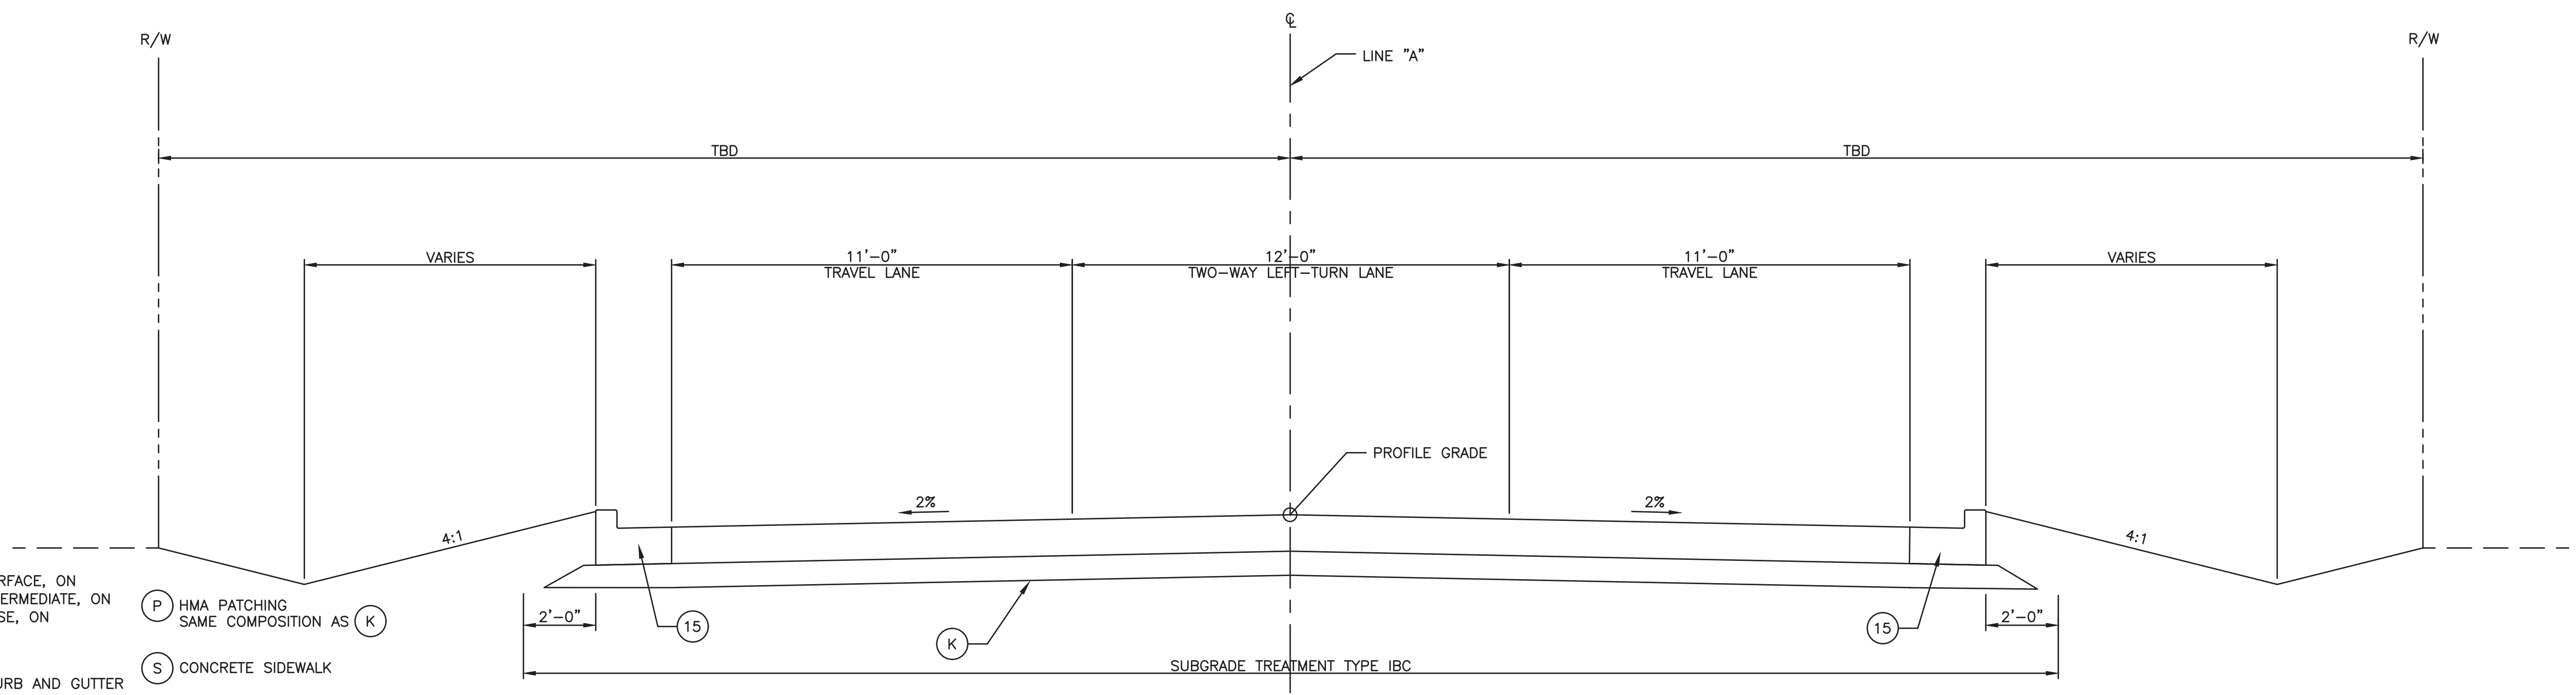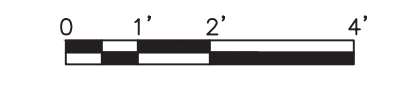


PROPOSED SCHRIEBER RD.

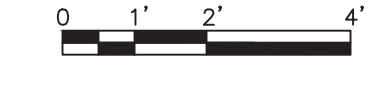

- LEGEND**
- (K) 165#/SYS HMA, SURFACE, ON
275#/SYS HMA, INTERMEDIATE, ON
440#/SYS HMA, BASE, ON
8" #53 STONE
 - (P) HMA PATCHING
SAME COMPOSITION AS (K)
 - (S) CONCRETE SIDEWALK
 - (15) INDOT COMBINED CURB AND GUTTER
(VERTICAL) E 605-CCCG-01
 - (16) INDOT ROLLED CURB (SLOPING)
E 605-CCSJ-01

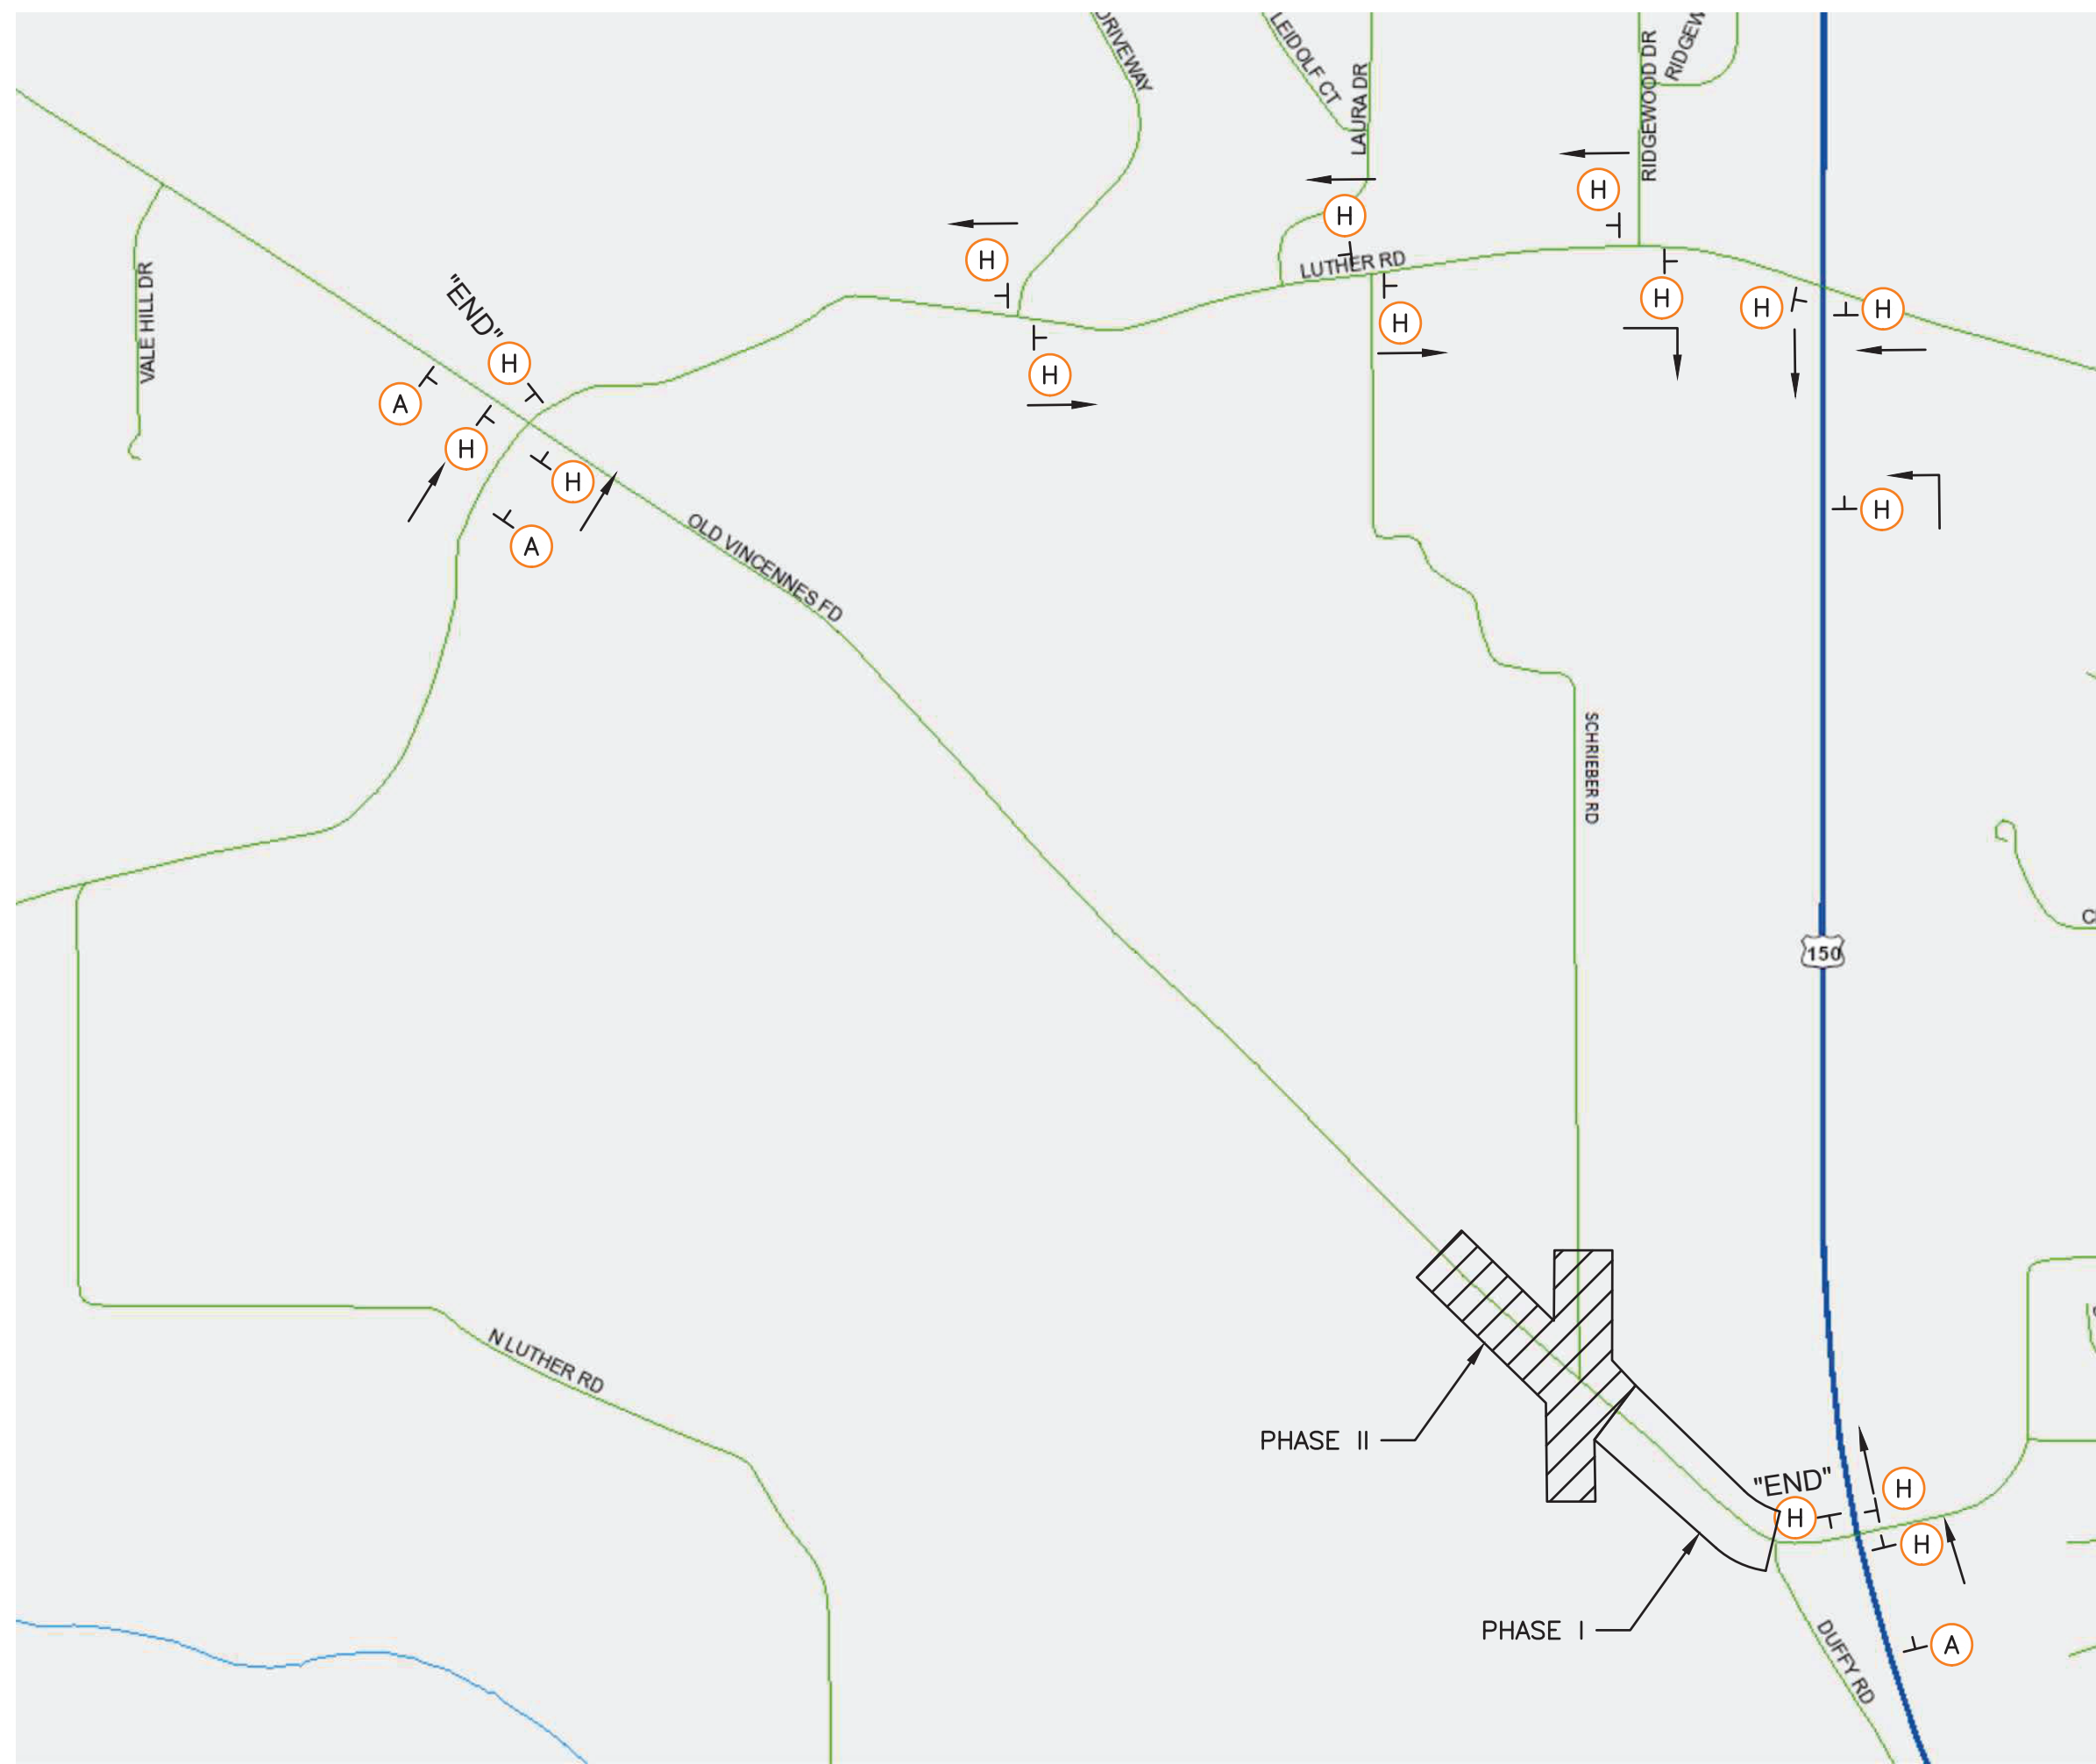

OLD VINCENNES ROAD DETOUR ROUTE PHASE 1
NOT TO SCALE

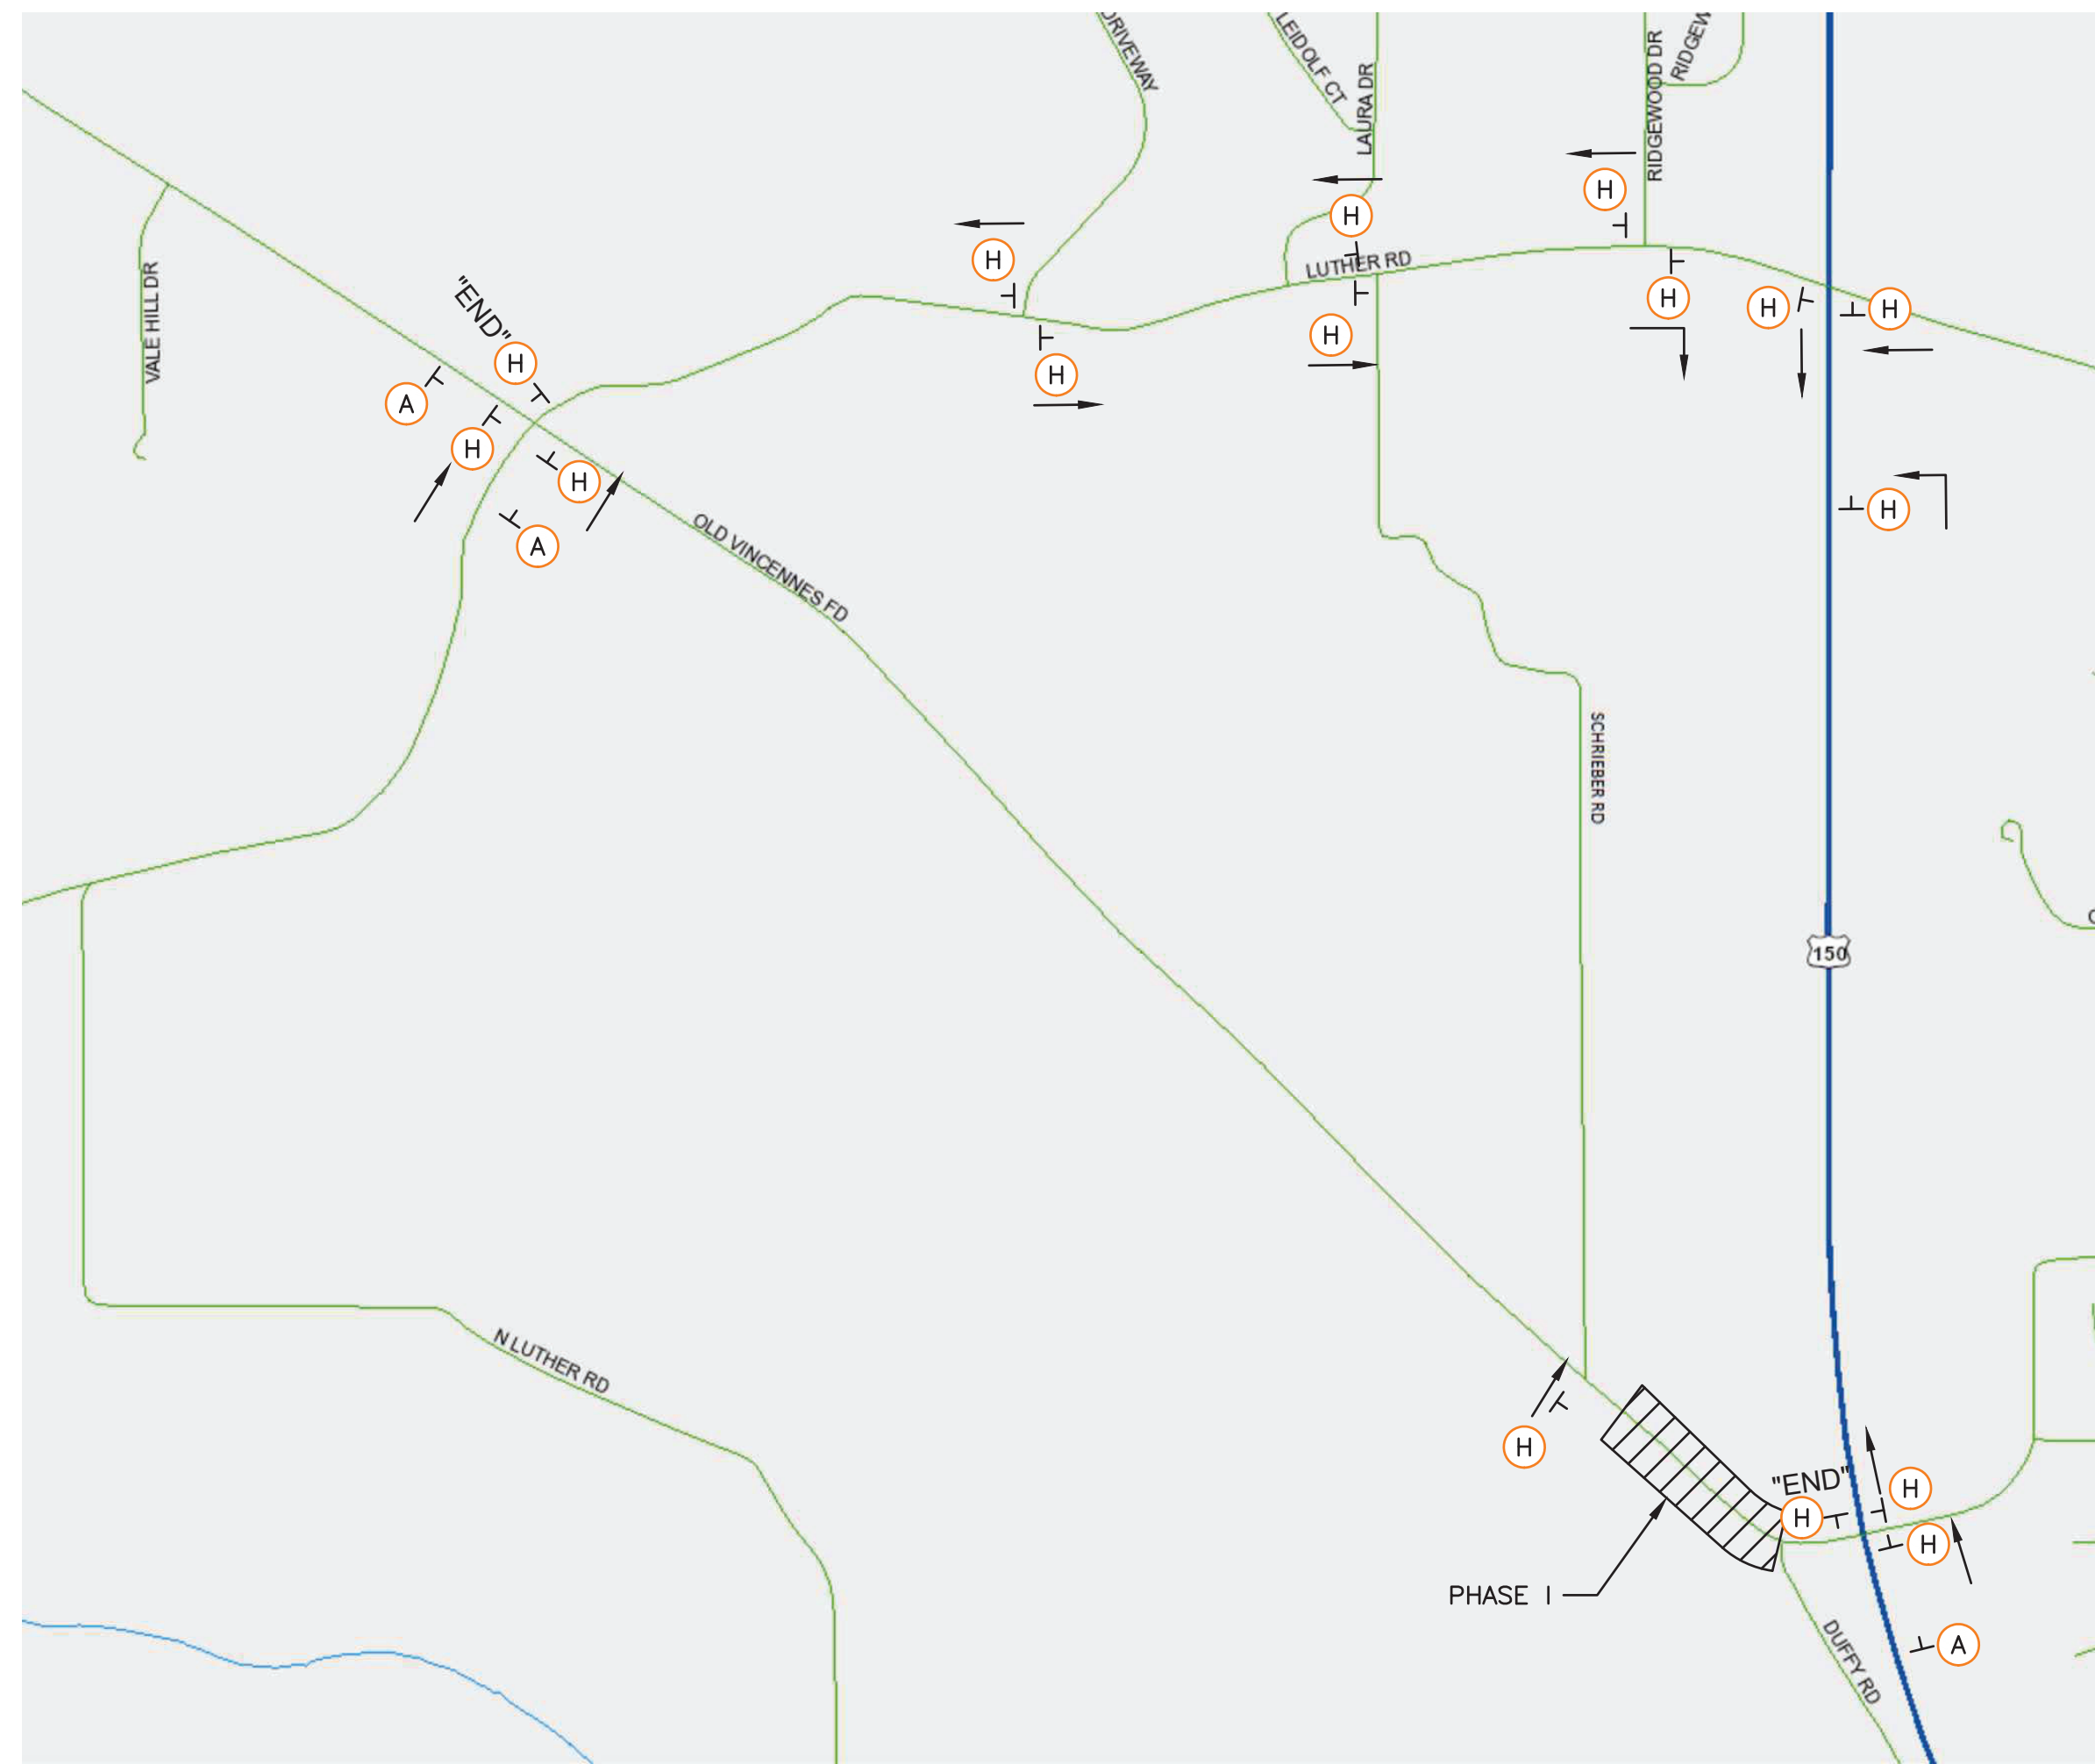

OLD VINCENNES ROAD DETOUR ROUTE PHASE 2
NOT TO SCALE

LEGEND


- (A) DETOUR AHEAD
- (B) ROAD CLOSED AHEAD
- (C) ROAD CLOSED XX FEET
- (D) ROAD CLOSURE ASSEMBLY
- (E) ROAD CLOSURE ASSEMBLY "NO THRU TRAFFIC" WITH DETOUR ARROW
- (F) BARRICADE "III-B"
- (H) DETOUR ROUTE MARKER ASSEMBLY

- ⊥ CONSTRUCTION SIGN
- ⊥ ROAD CLOSURE ASSEMBLY SIGN


ROAD CLOSURE ASSEMBLY	8 EACH
CONSTRUCTION SIGN A	23 EACH
CONSTRUCTION SIGN B	3 EACH
BARRICADE III-B	120 LFT
DRMA	16 EACH

PHASE 1:
OLD VINCENNES ROAD (LINE "A") CLOSED FROM BEGINNING STATION TO STATION 20+00 AND THE INTERSECTION WITH SCHRIEBER ROAD. MAINTAIN ACCESS TO ALL DRIVES AND TO SOUTH SCHRIEBER ROAD.

PHASE 2:
OLD VINCENNES ROAD (LINE "A") CLOSED FROM DUFFY LANE STATION 20+00. ALLOW ACCESS TO COMMERCIAL DRIVES ON SOUTHWEST SIDE OF THE ROAD.

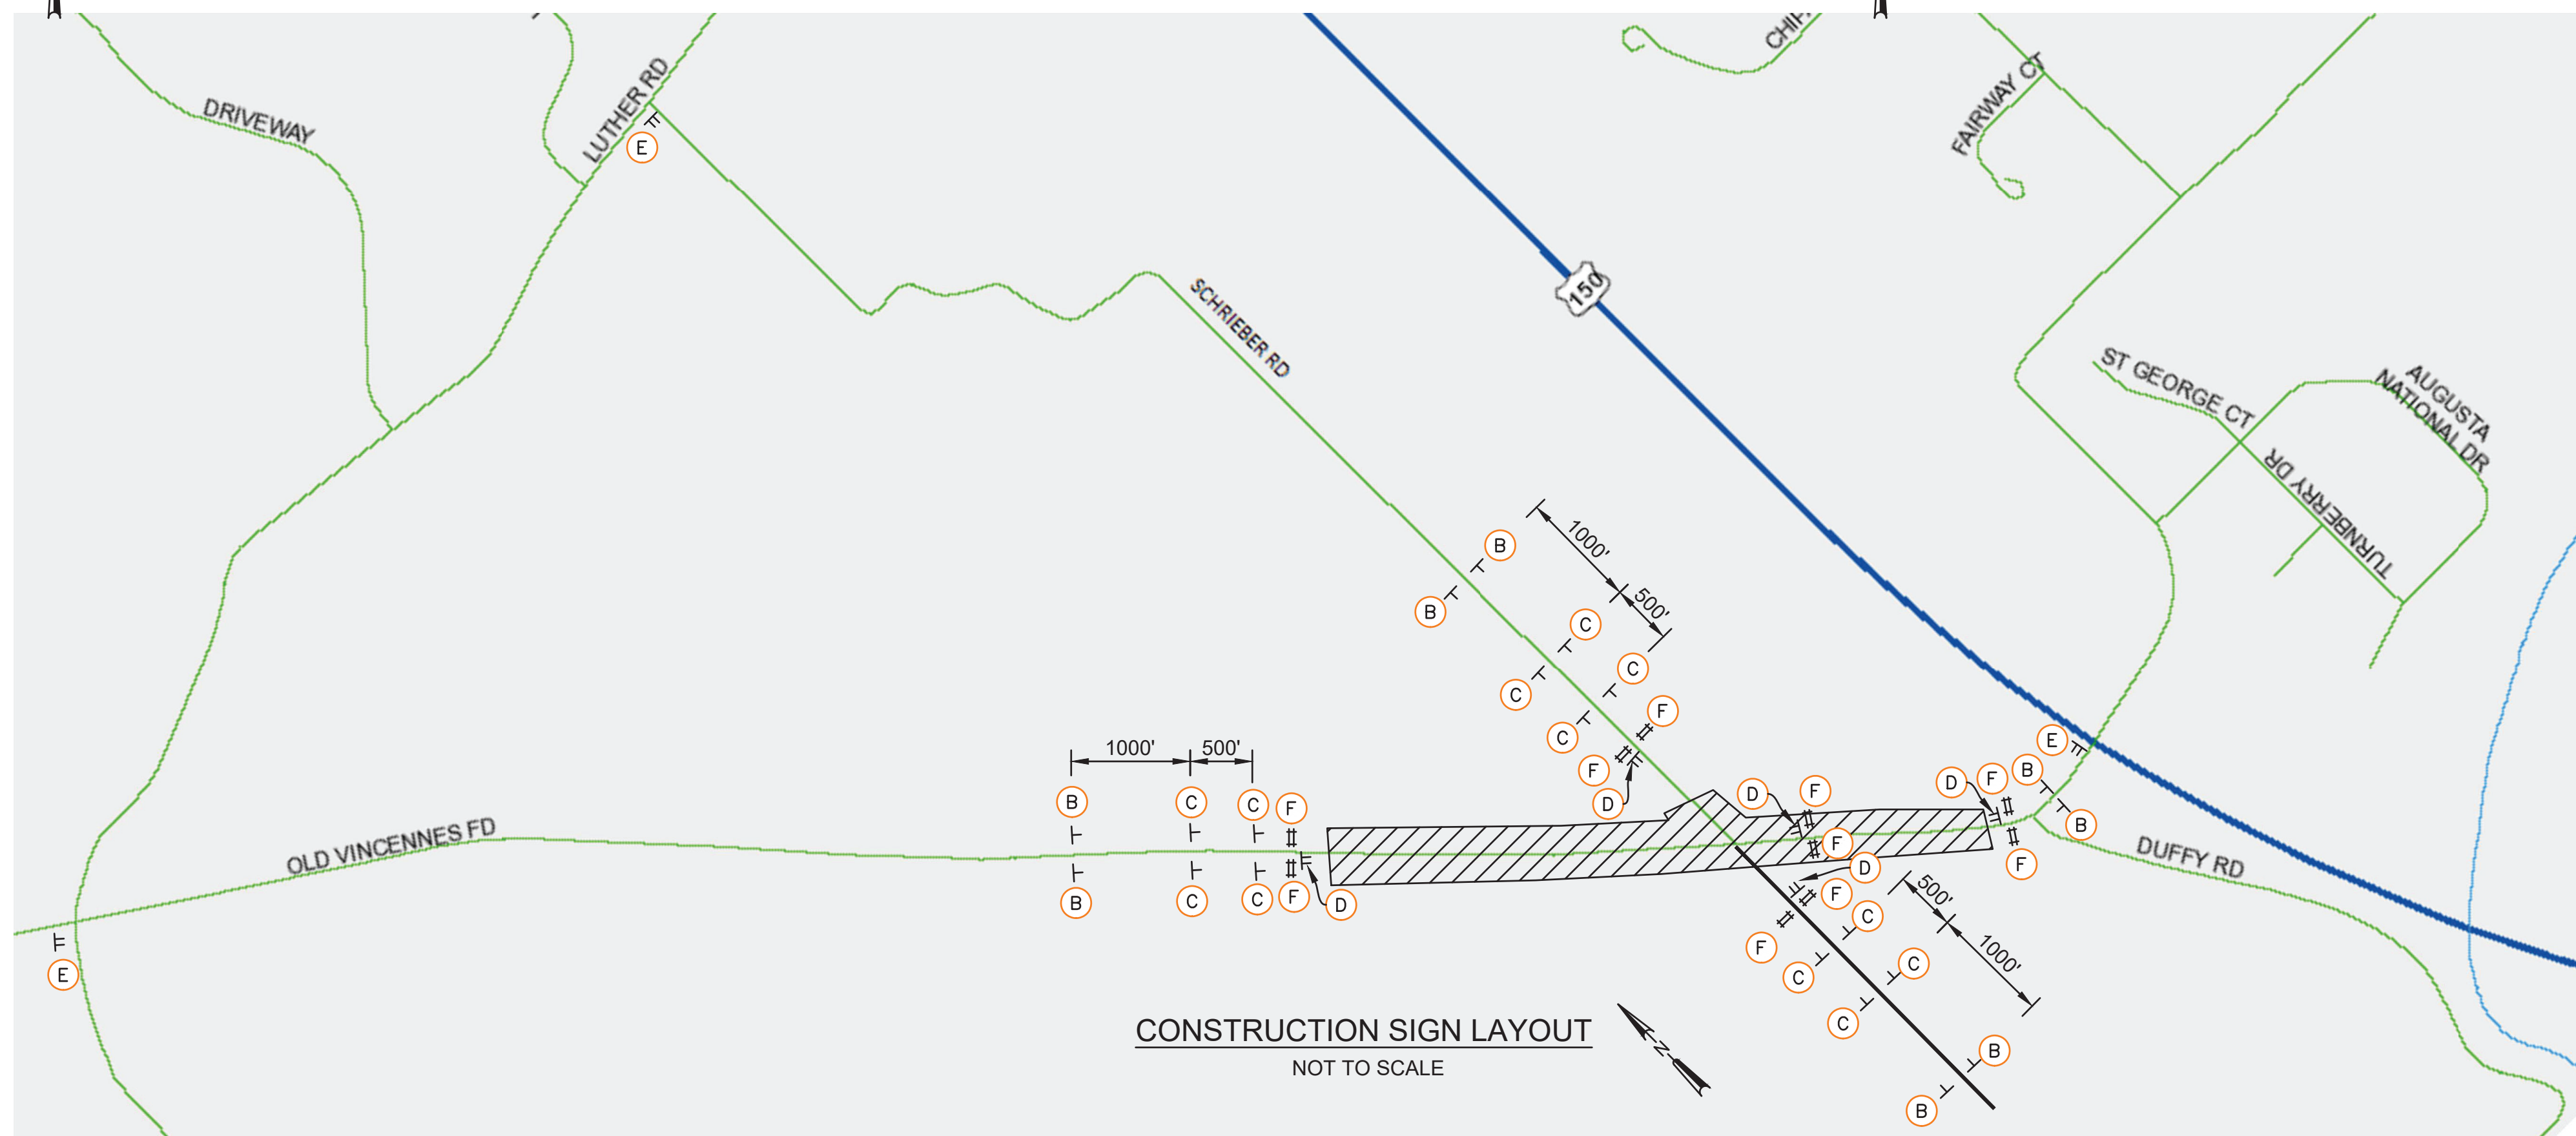

CONSTRUCTION SIGN LAYOUT
NOT TO SCALE

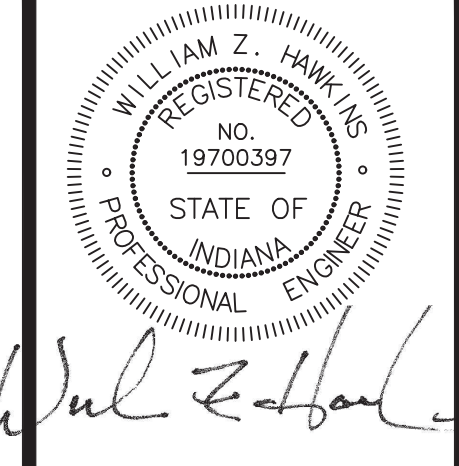


DATE:	
REVISIONS	
NO.	

**OVR & SCHRIEBER ROAD
DETOUR ROUTE**
OLD VINCENNES ROAD AND SCHRIEBER ROAD
FLOYD COUNTY COMMISSIONERS
FLOYD COUNTY, INDIANA

JOB NO.
4046.036
PROJECT MGR.
B. HAWKINS



SHEET
4

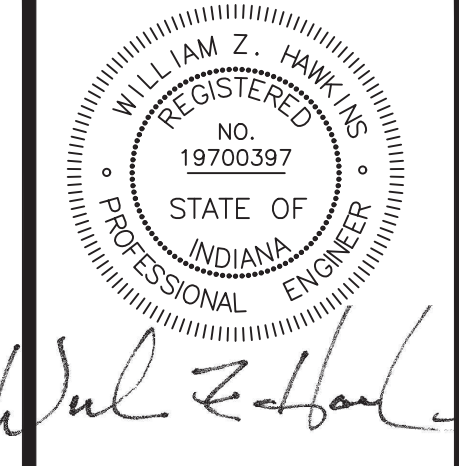

DATE: _____

REVISIONS



NO.	DESCRIPTION

OLD VINCENNES ROAD PLAN AND PROFILE
 OLD VINCENNES ROAD AND SCHRIEBER ROAD
 FLOYD COUNTY COMMISSIONERS
 FLOYD COUNTY, INDIANA

JOB NO.
4046.036
PROJECT MGR.
B. HAWKINS






SHEET
5

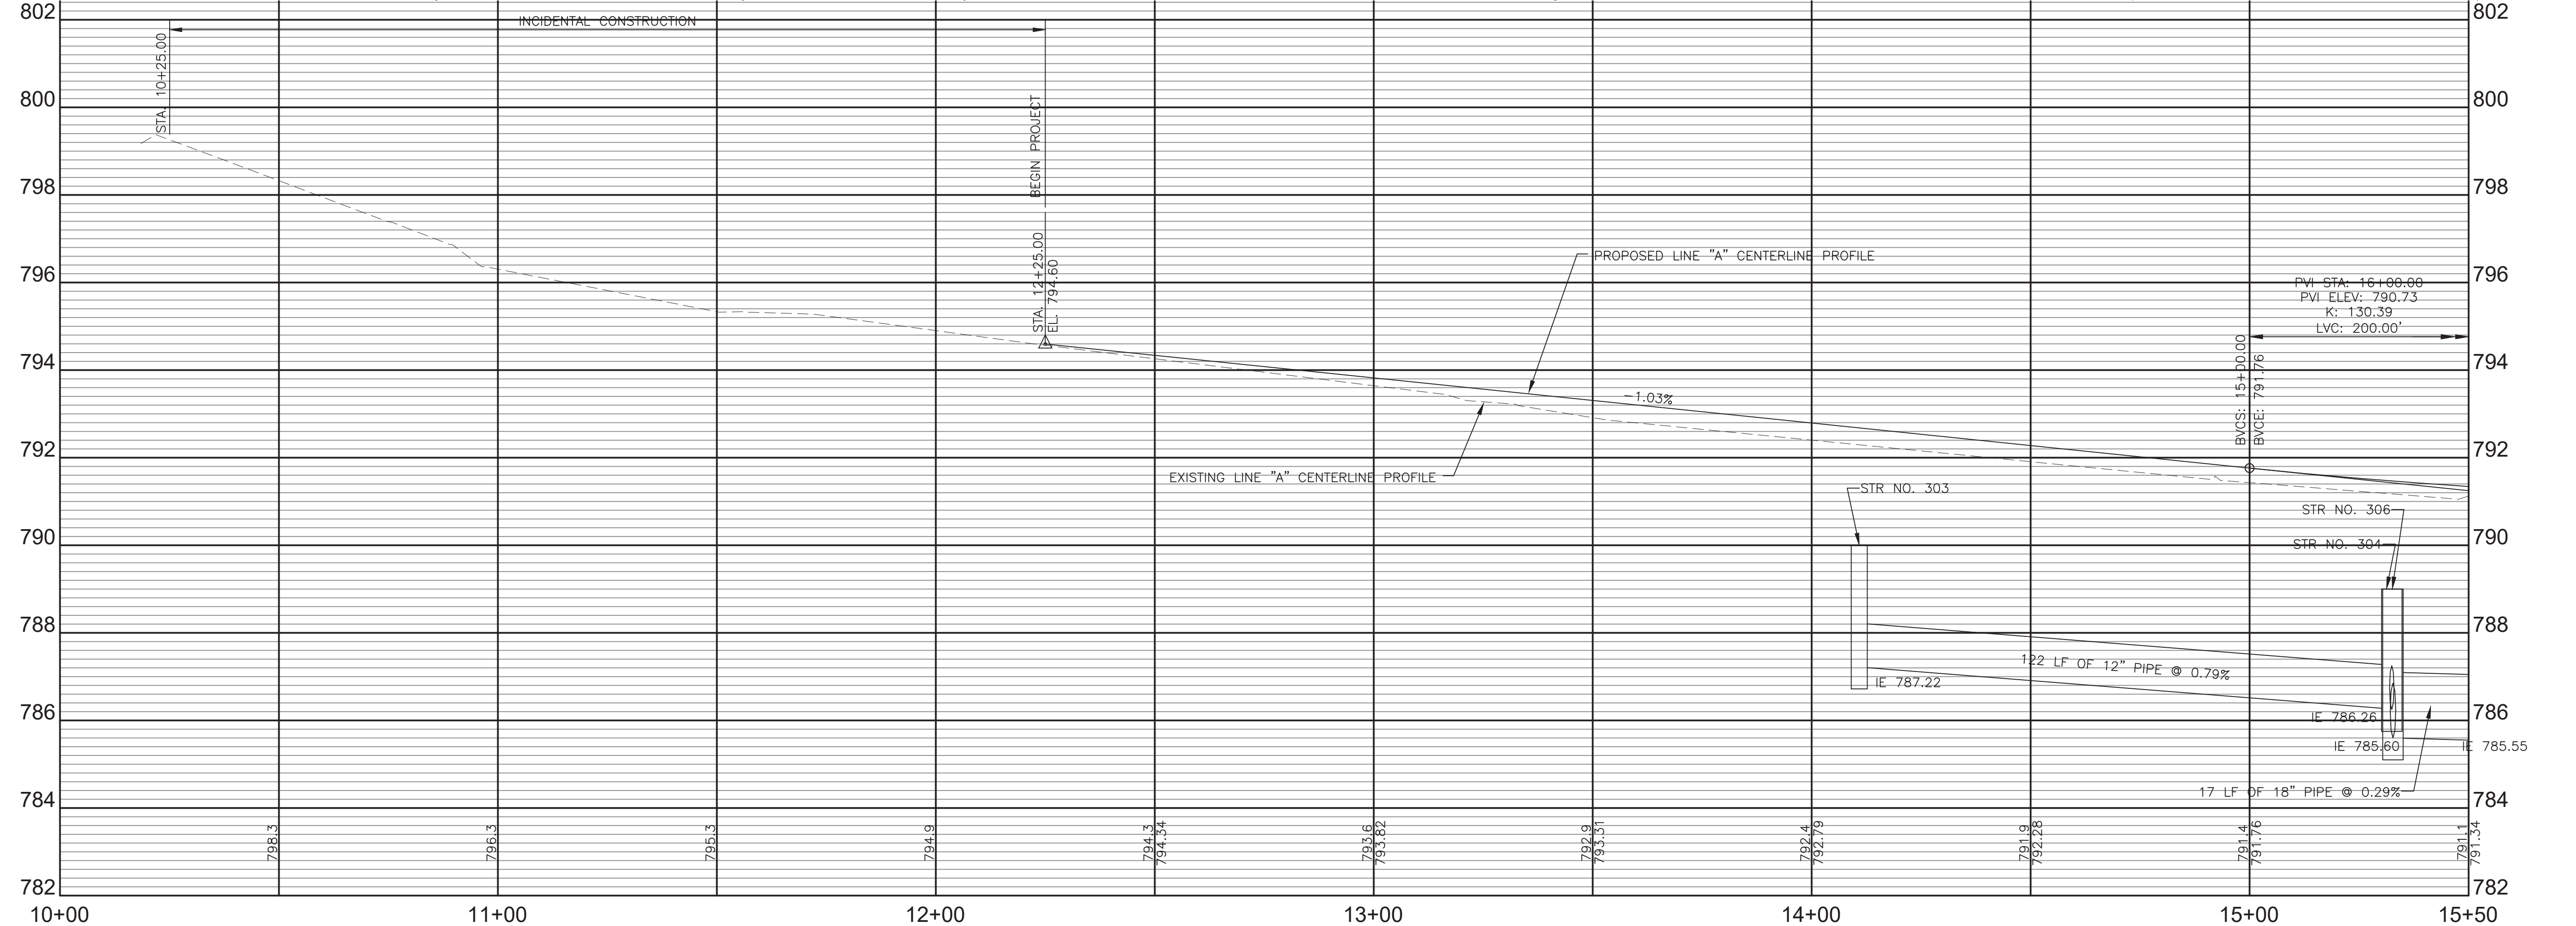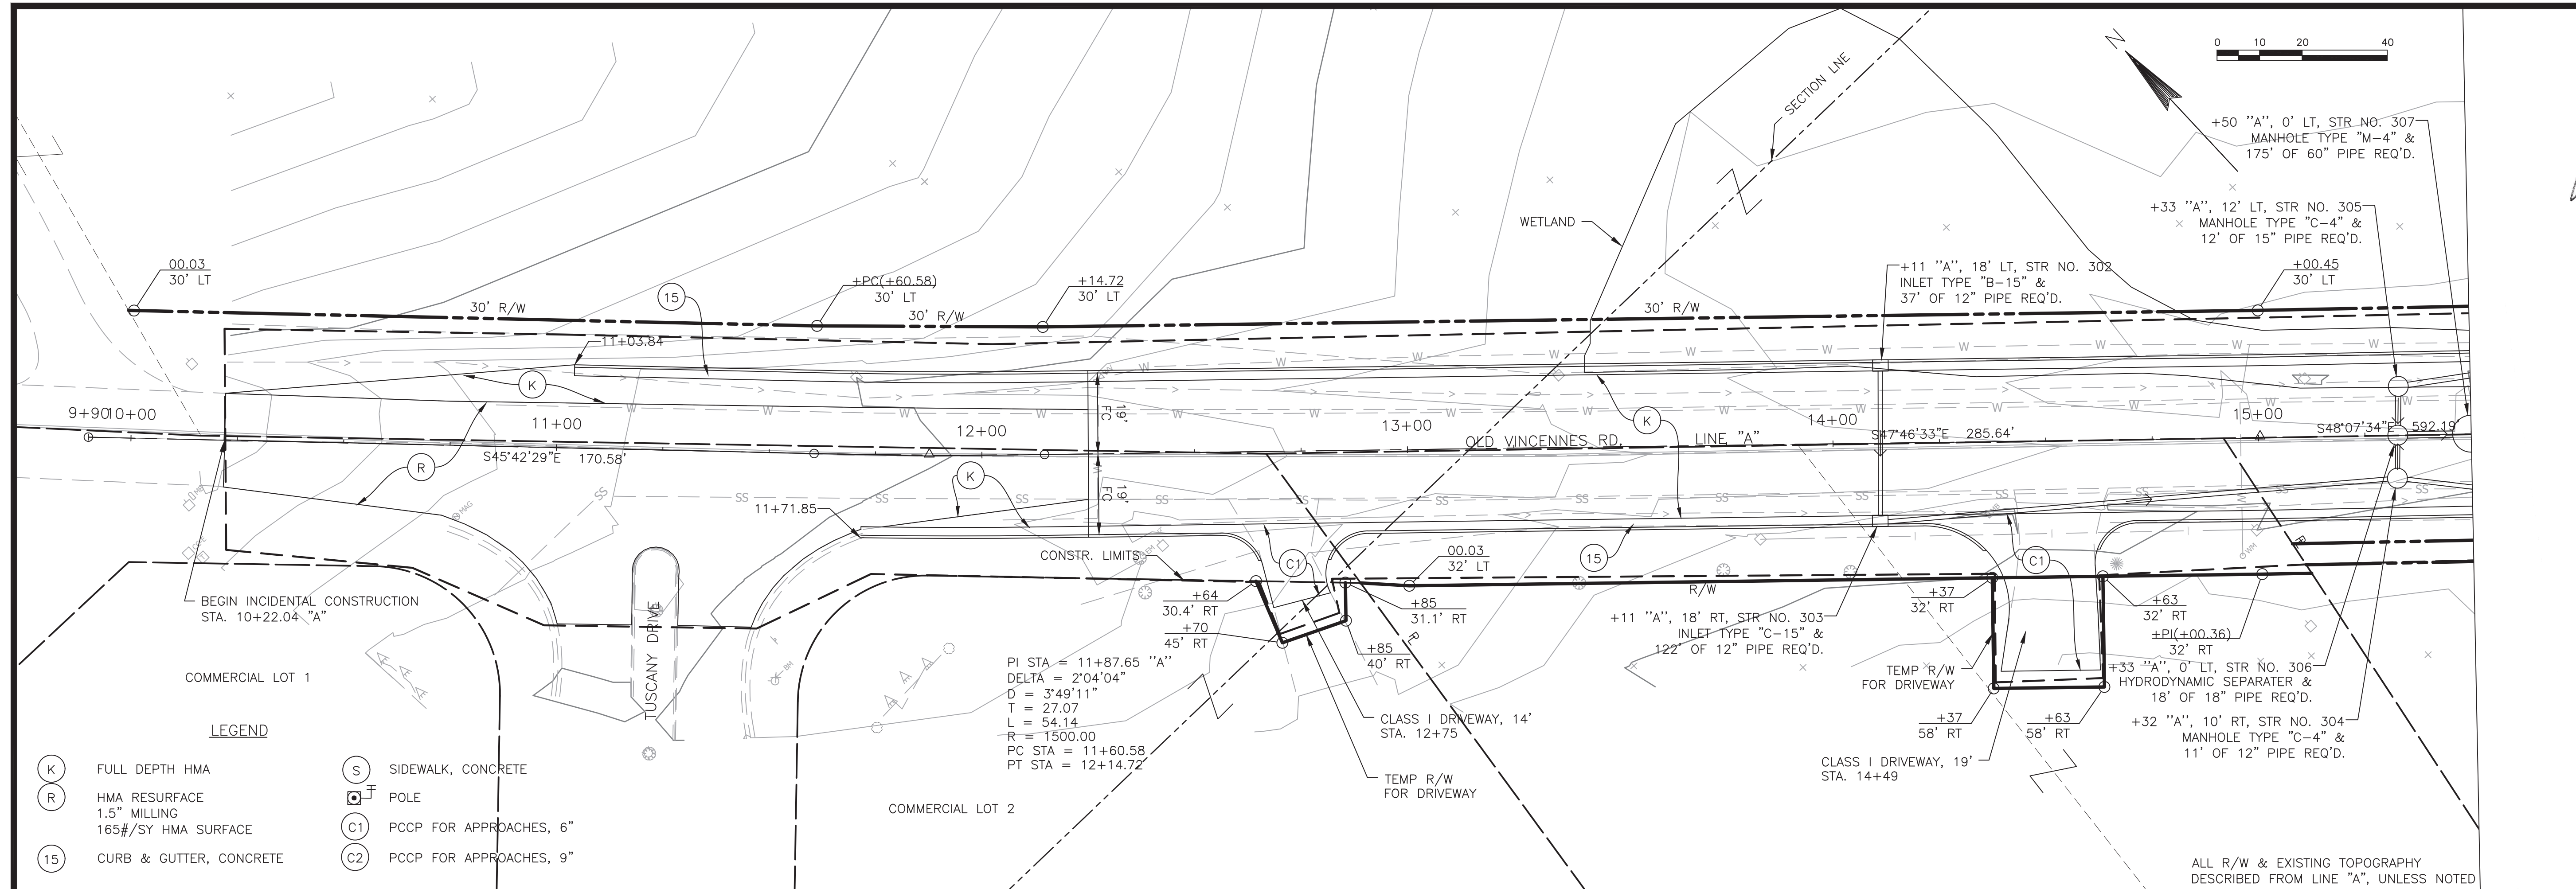



WILLIAM Z. HAWKINS
 REGISTERED
 NO. 19700397
 STATE OF INDIANA
 PROFESSIONAL ENGINEER

William Z. Hawkins

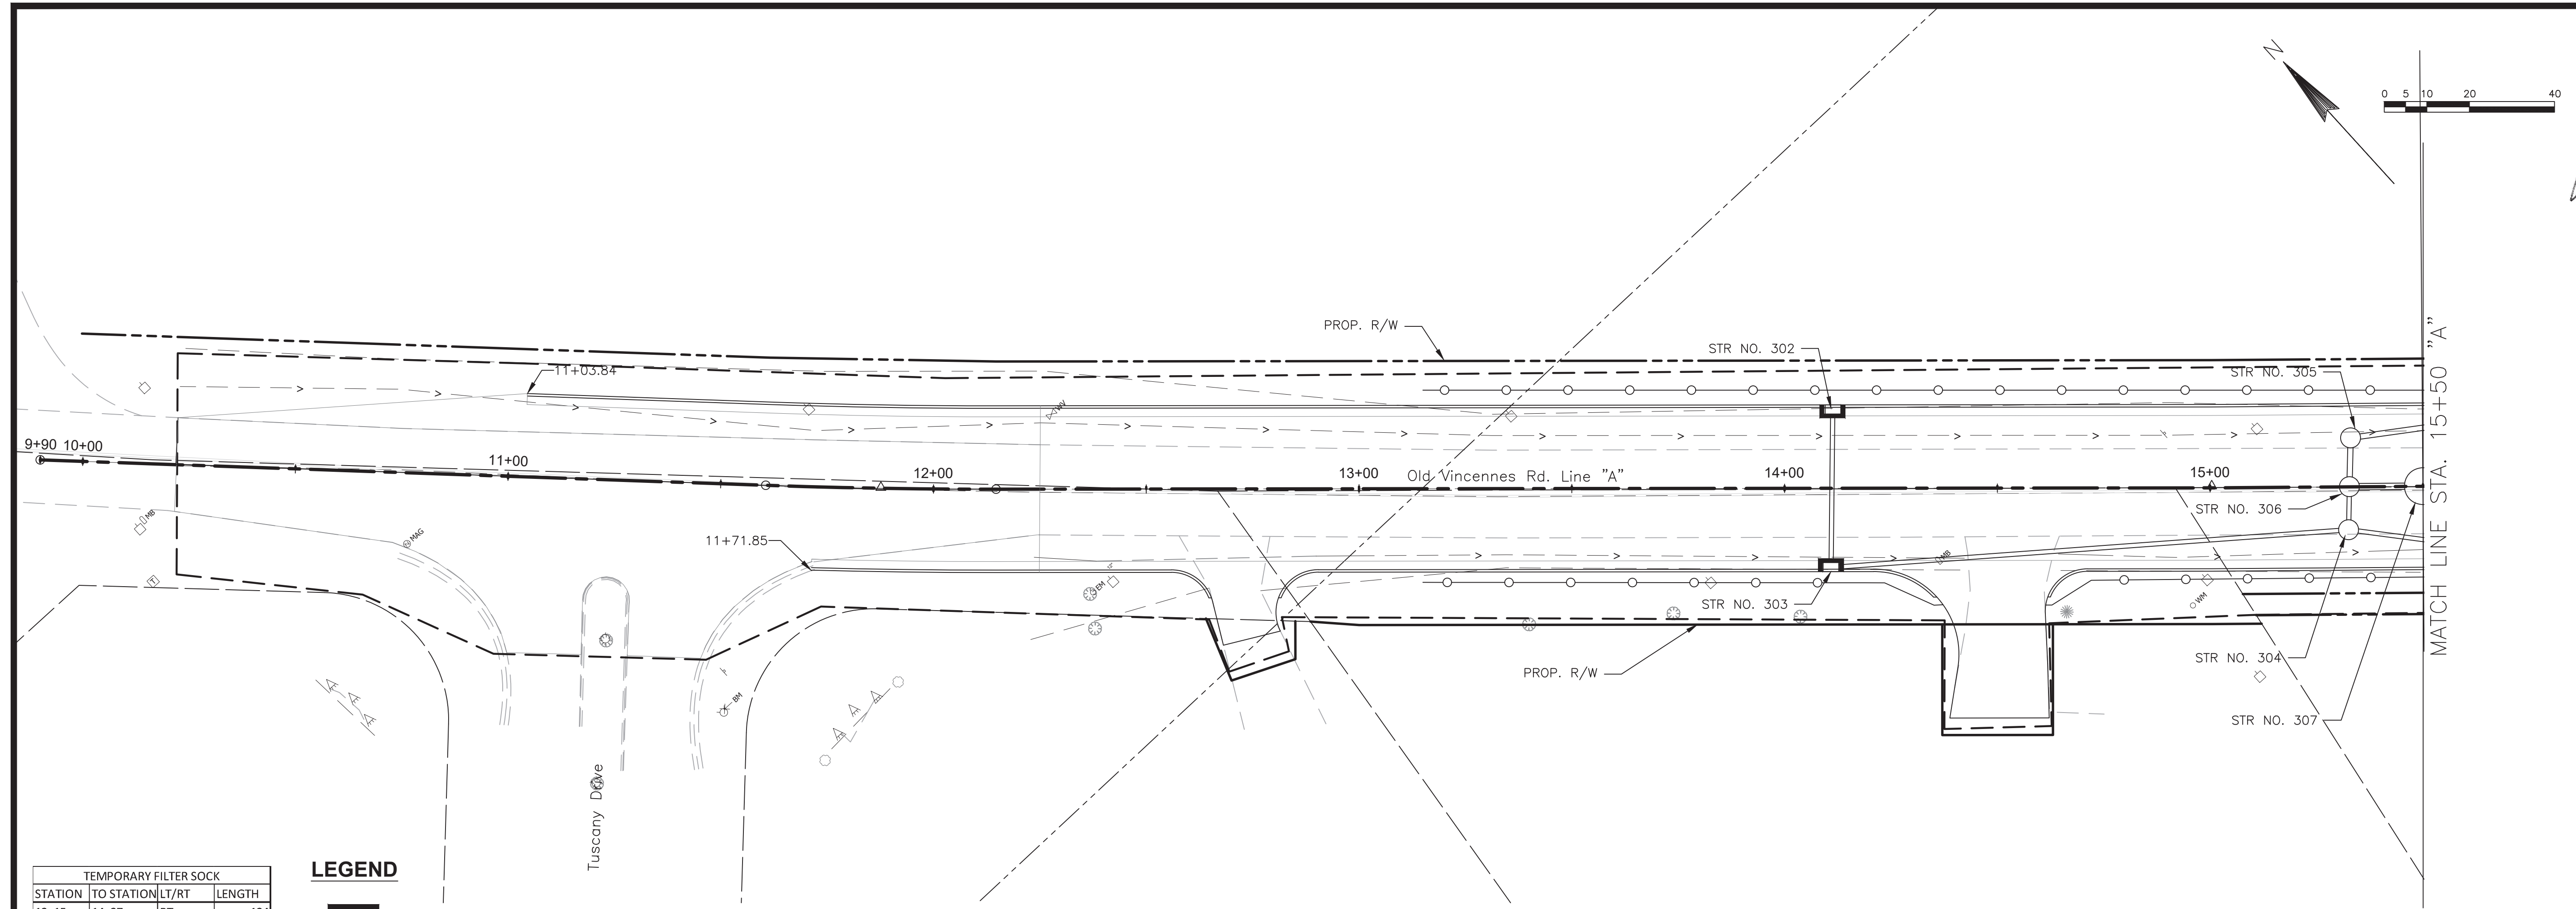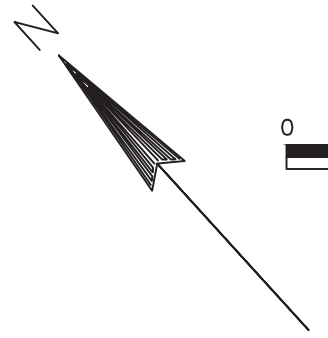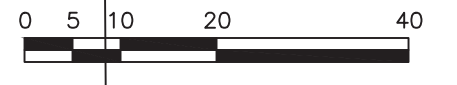

TEMPORARY FILTER SOCK			
STATION	TO STATION	LT/RT	LENGTH
13+15	14+37	RT	124
13+15	15+50	LT	348
14+61	15+50	RT	153
21+50	24+53	RT	325
24+85	26+11	RT	276

- LEGEND**
- Inlet Protection
 - Riprap
 - Filter Sock

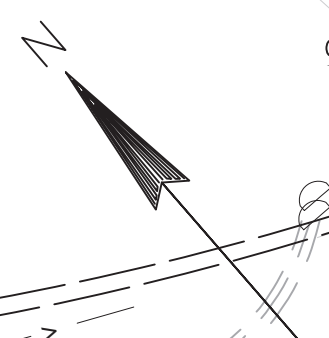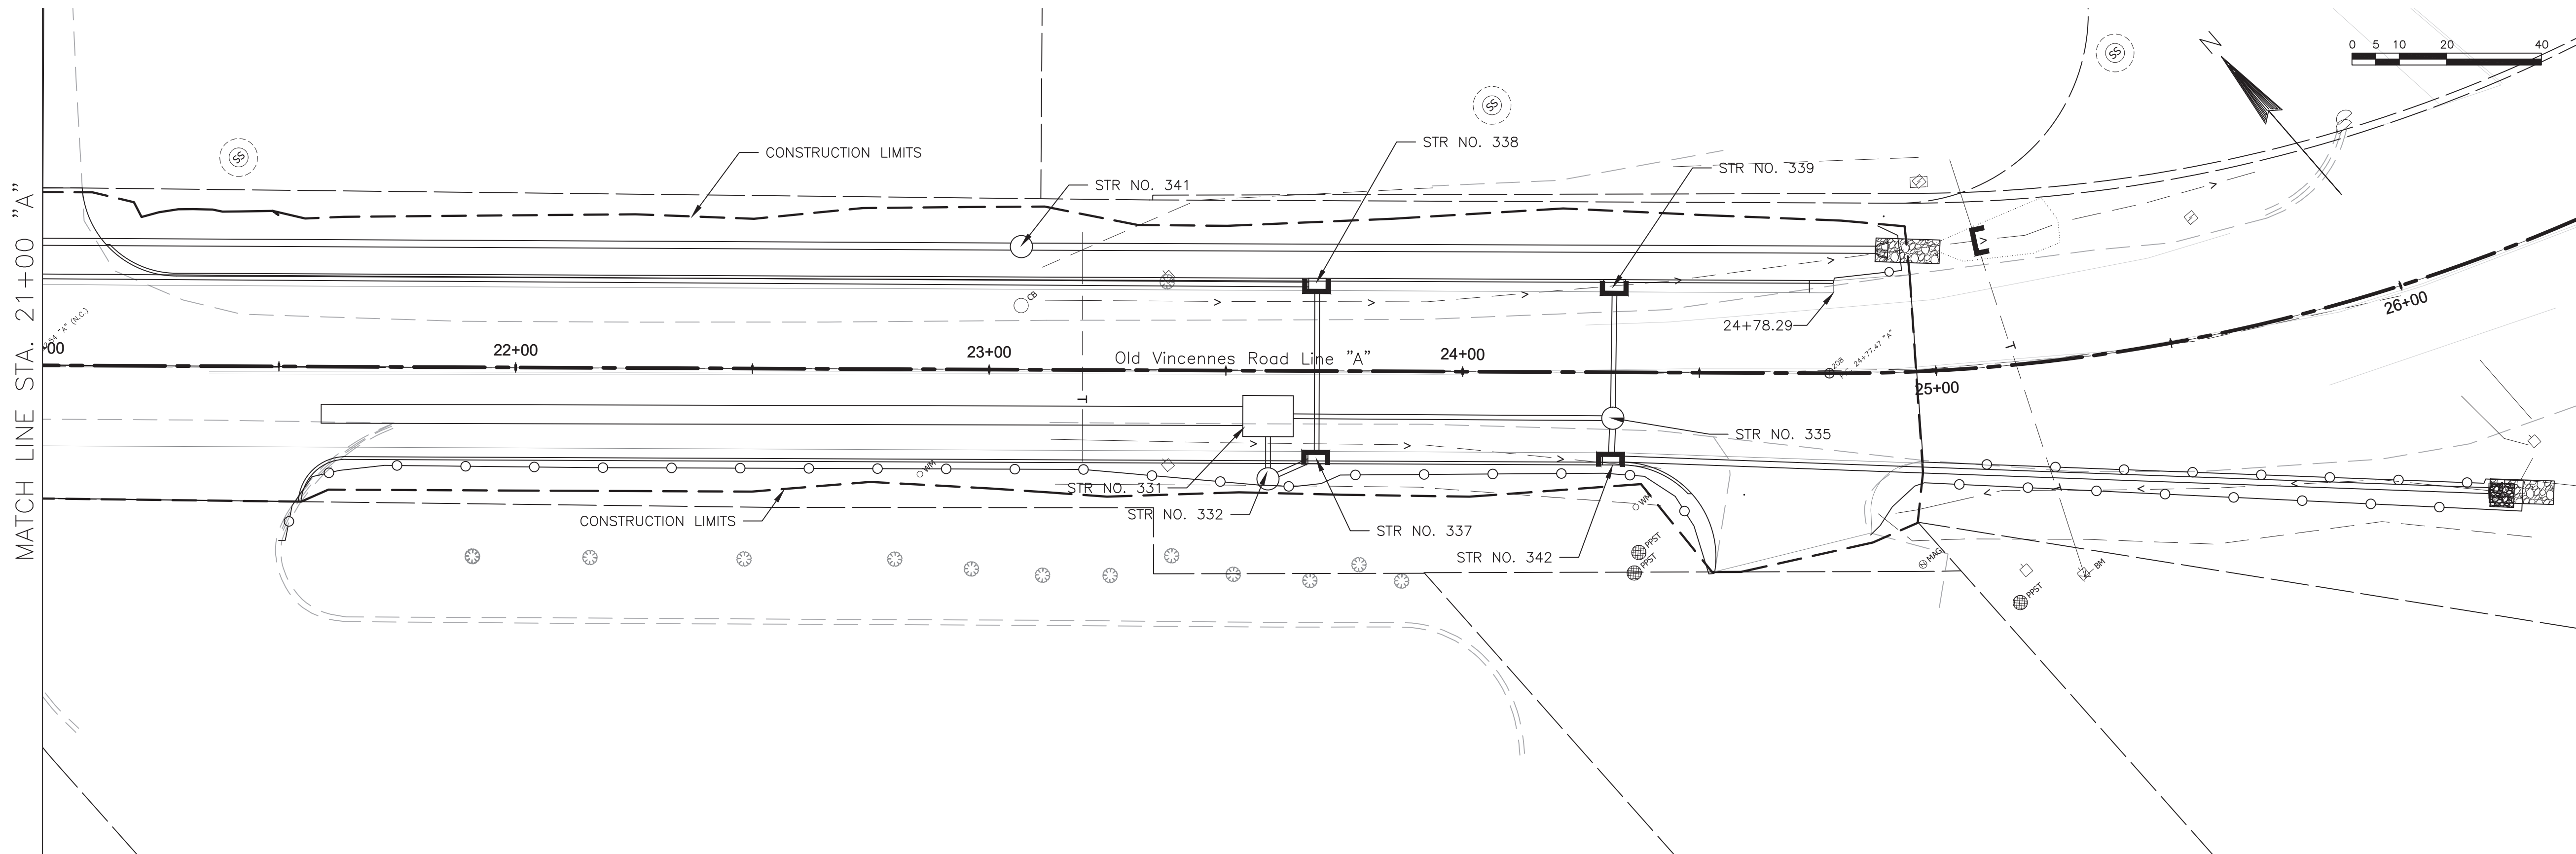

DATE: _____

REVISIONS



NO.	DESCRIPTION

EROSION CONTROL PLAN
 OLD VINCENNES ROAD AND SCHRIEBER ROAD
 FLOYD COUNTY COMMISSIONERS
 FLOYD COUNTY, INDIANA

JOB NO.
4046.036
 PROJECT MGR.
B. HAWKINS



SHEET
9

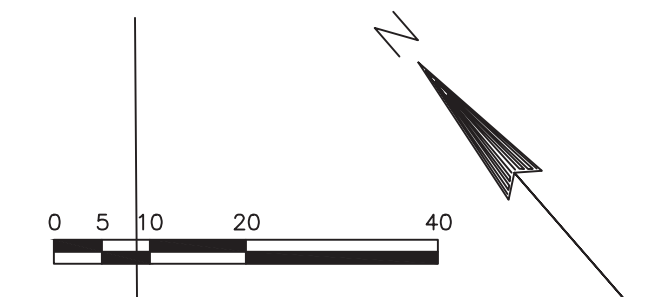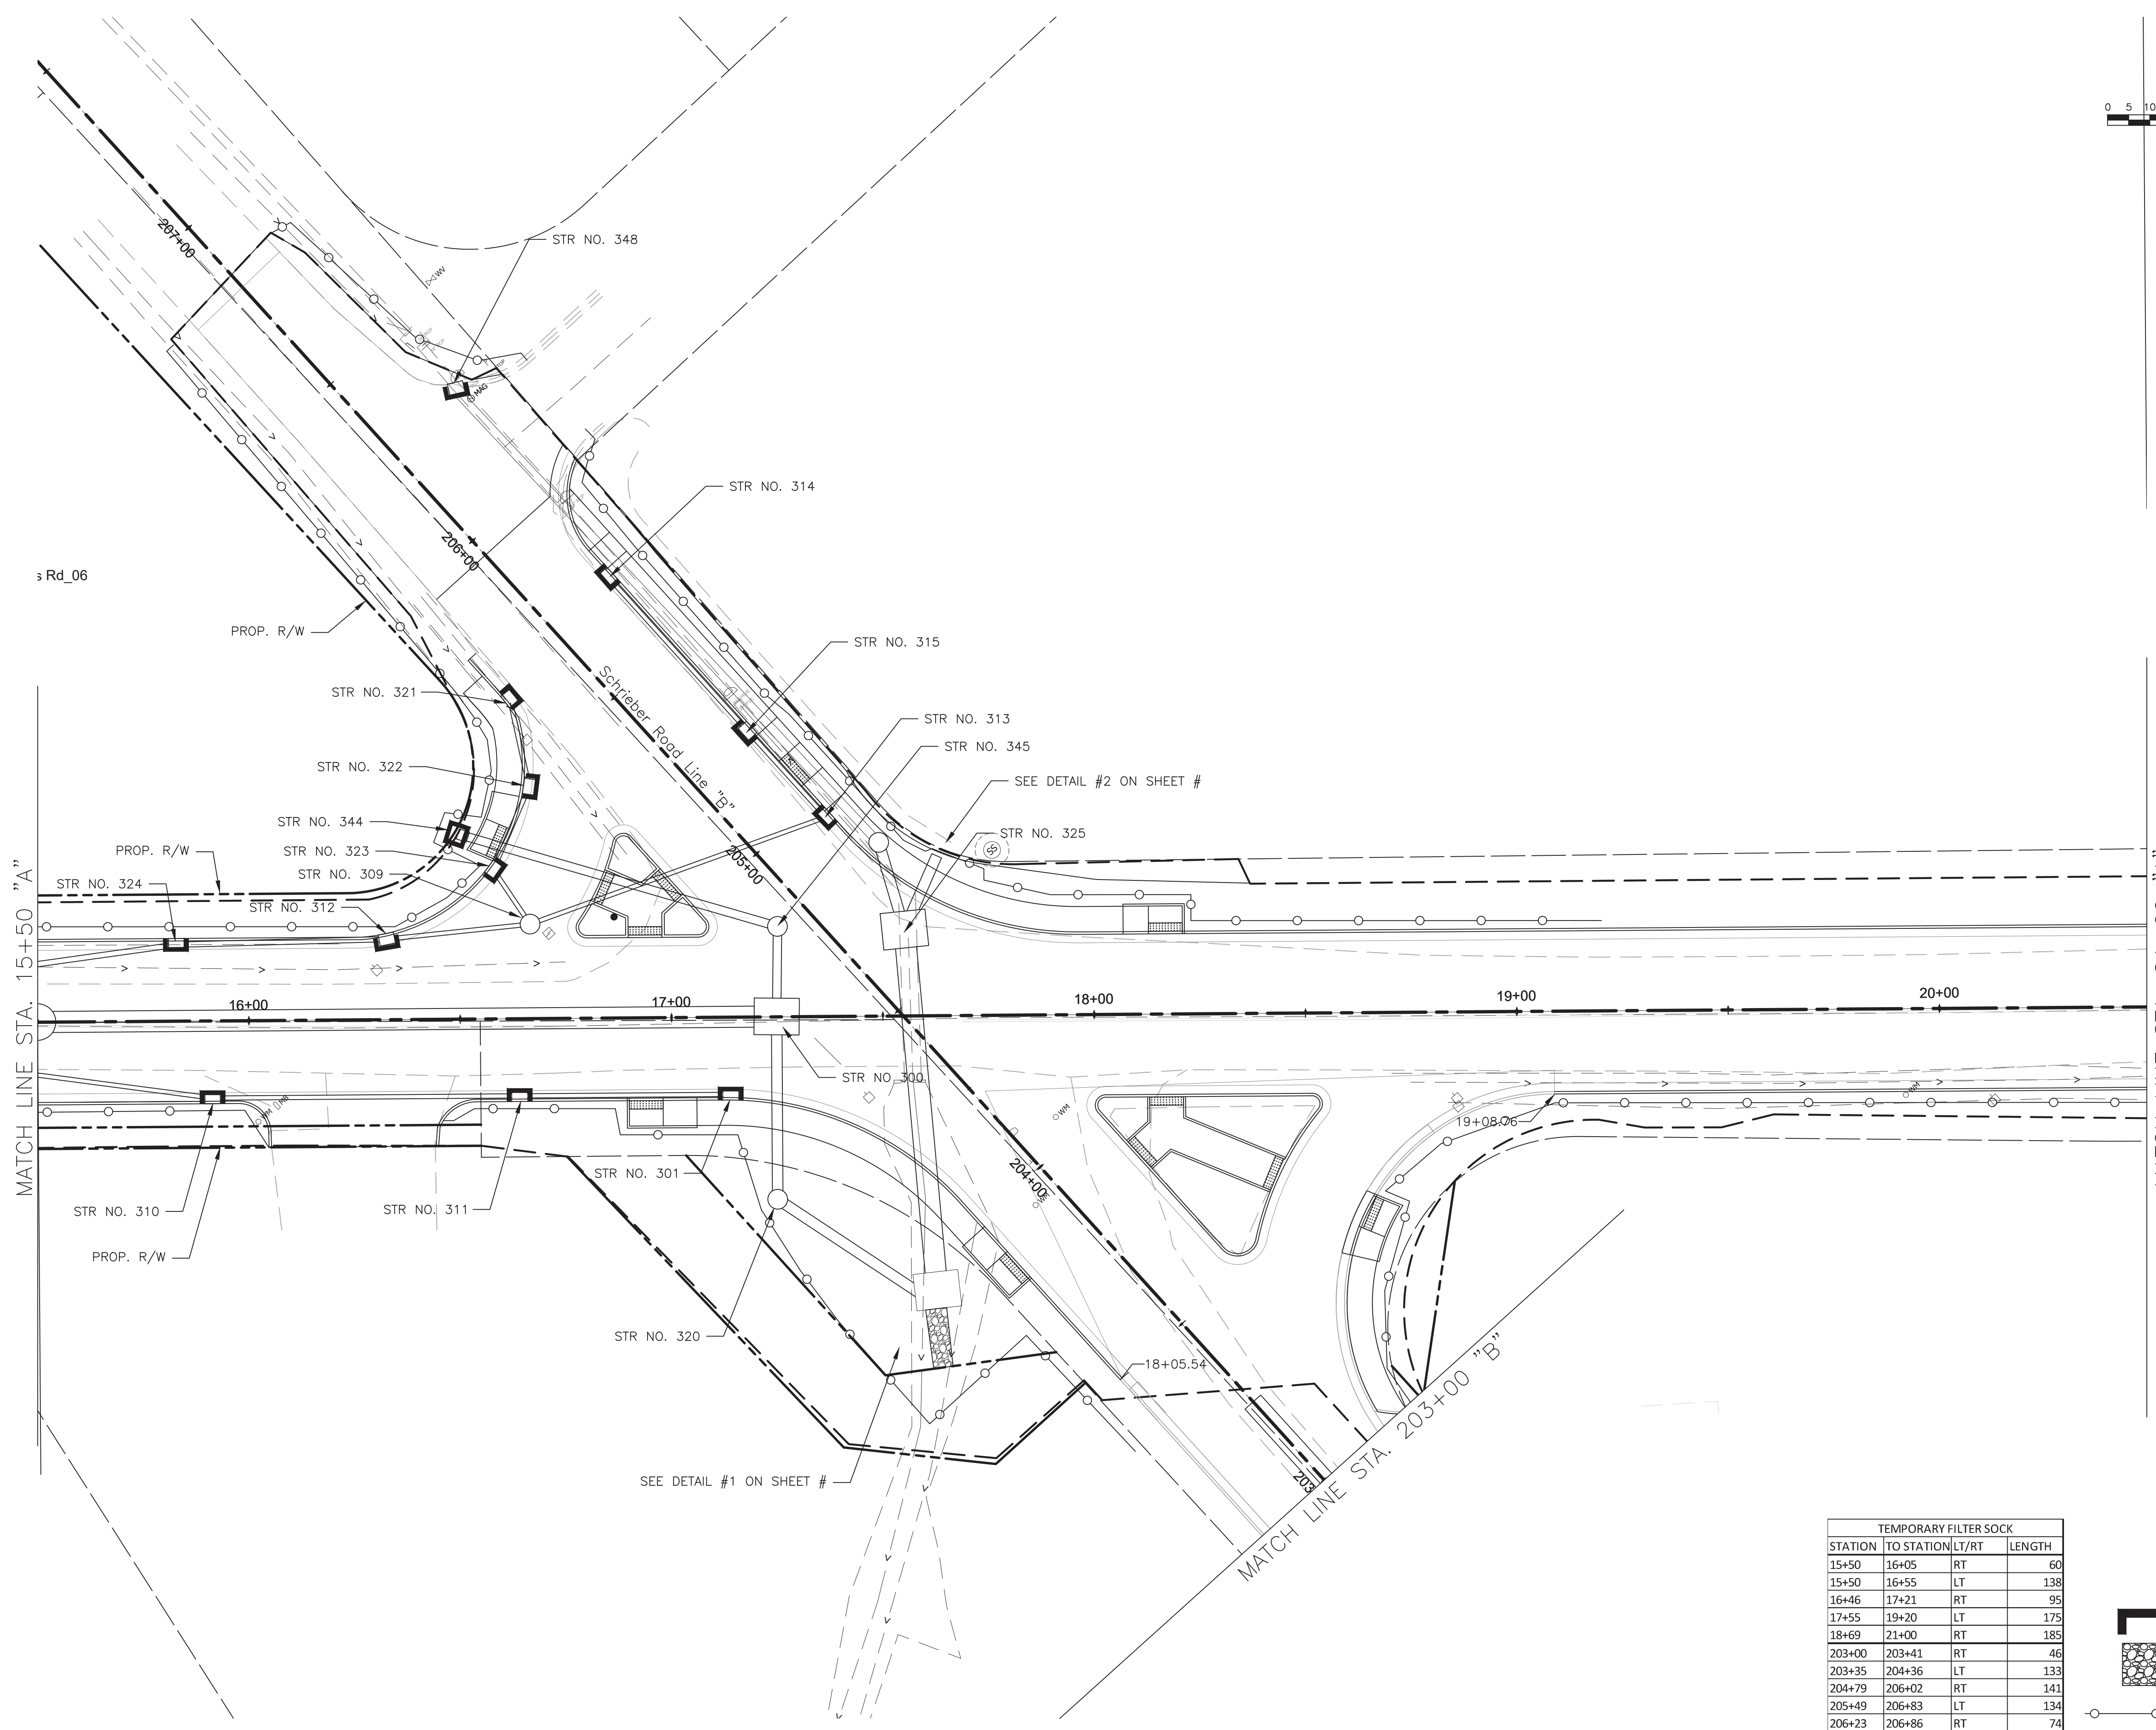

WILLIAM Z. HAWKINS
 REGISTERED
 NO. 19700397
 STATE OF INDIANA
 PROFESSIONAL ENGINEER

William Z. Hawkins

NO.	REVISIONS	DATE:

EROSION CONTROL PLAN
 OLD VINCENNES ROAD AND SCHRIEBER ROAD
 FLOYD COUNTY COMMISSIONERS
 FLOYD COUNTY, INDIANA


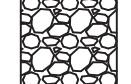
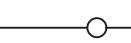
JOB NO.
4046.036


PROJECT MGR.
B. HAWKINS



SHEET
10

TEMPORARY FILTER SOCK			
STATION	TO STATION	LT/RT	LENGTH
15+50	16+05	RT	60
15+50	16+55	LT	138
16+46	17+21	RT	95
17+55	19+20	LT	175
18+69	21+00	RT	185
203+00	203+41	RT	46
203+35	204+36	LT	133
204+79	206+02	RT	141
205+49	206+83	LT	134
206+23	206+86	RT	74

- LEGEND**
-  Inlet Protection
 -  Riprap
 -  Filter Sock

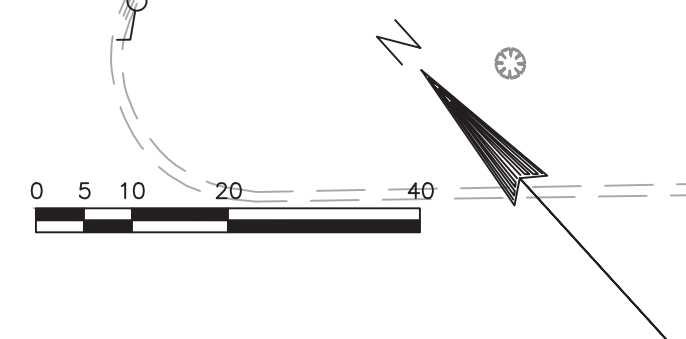

WILLIAM Z. HAWKINS
 REGISTERED
 NO. 19700397
 STATE OF INDIANA
 PROFESSIONAL ENGINEER

William Z. Hawkins

NO.	REVISIONS	DATE:


EROSION CONTROL PLAN
 OLD VINCENNES ROAD AND SCHRIEBER ROAD
 FLOYD COUNTY COMMISSIONERS
 FLOYD COUNTY, INDIANA

JOB NO.
4046.036

PROJECT MGR.
B. HAWKINS




SHEET
11

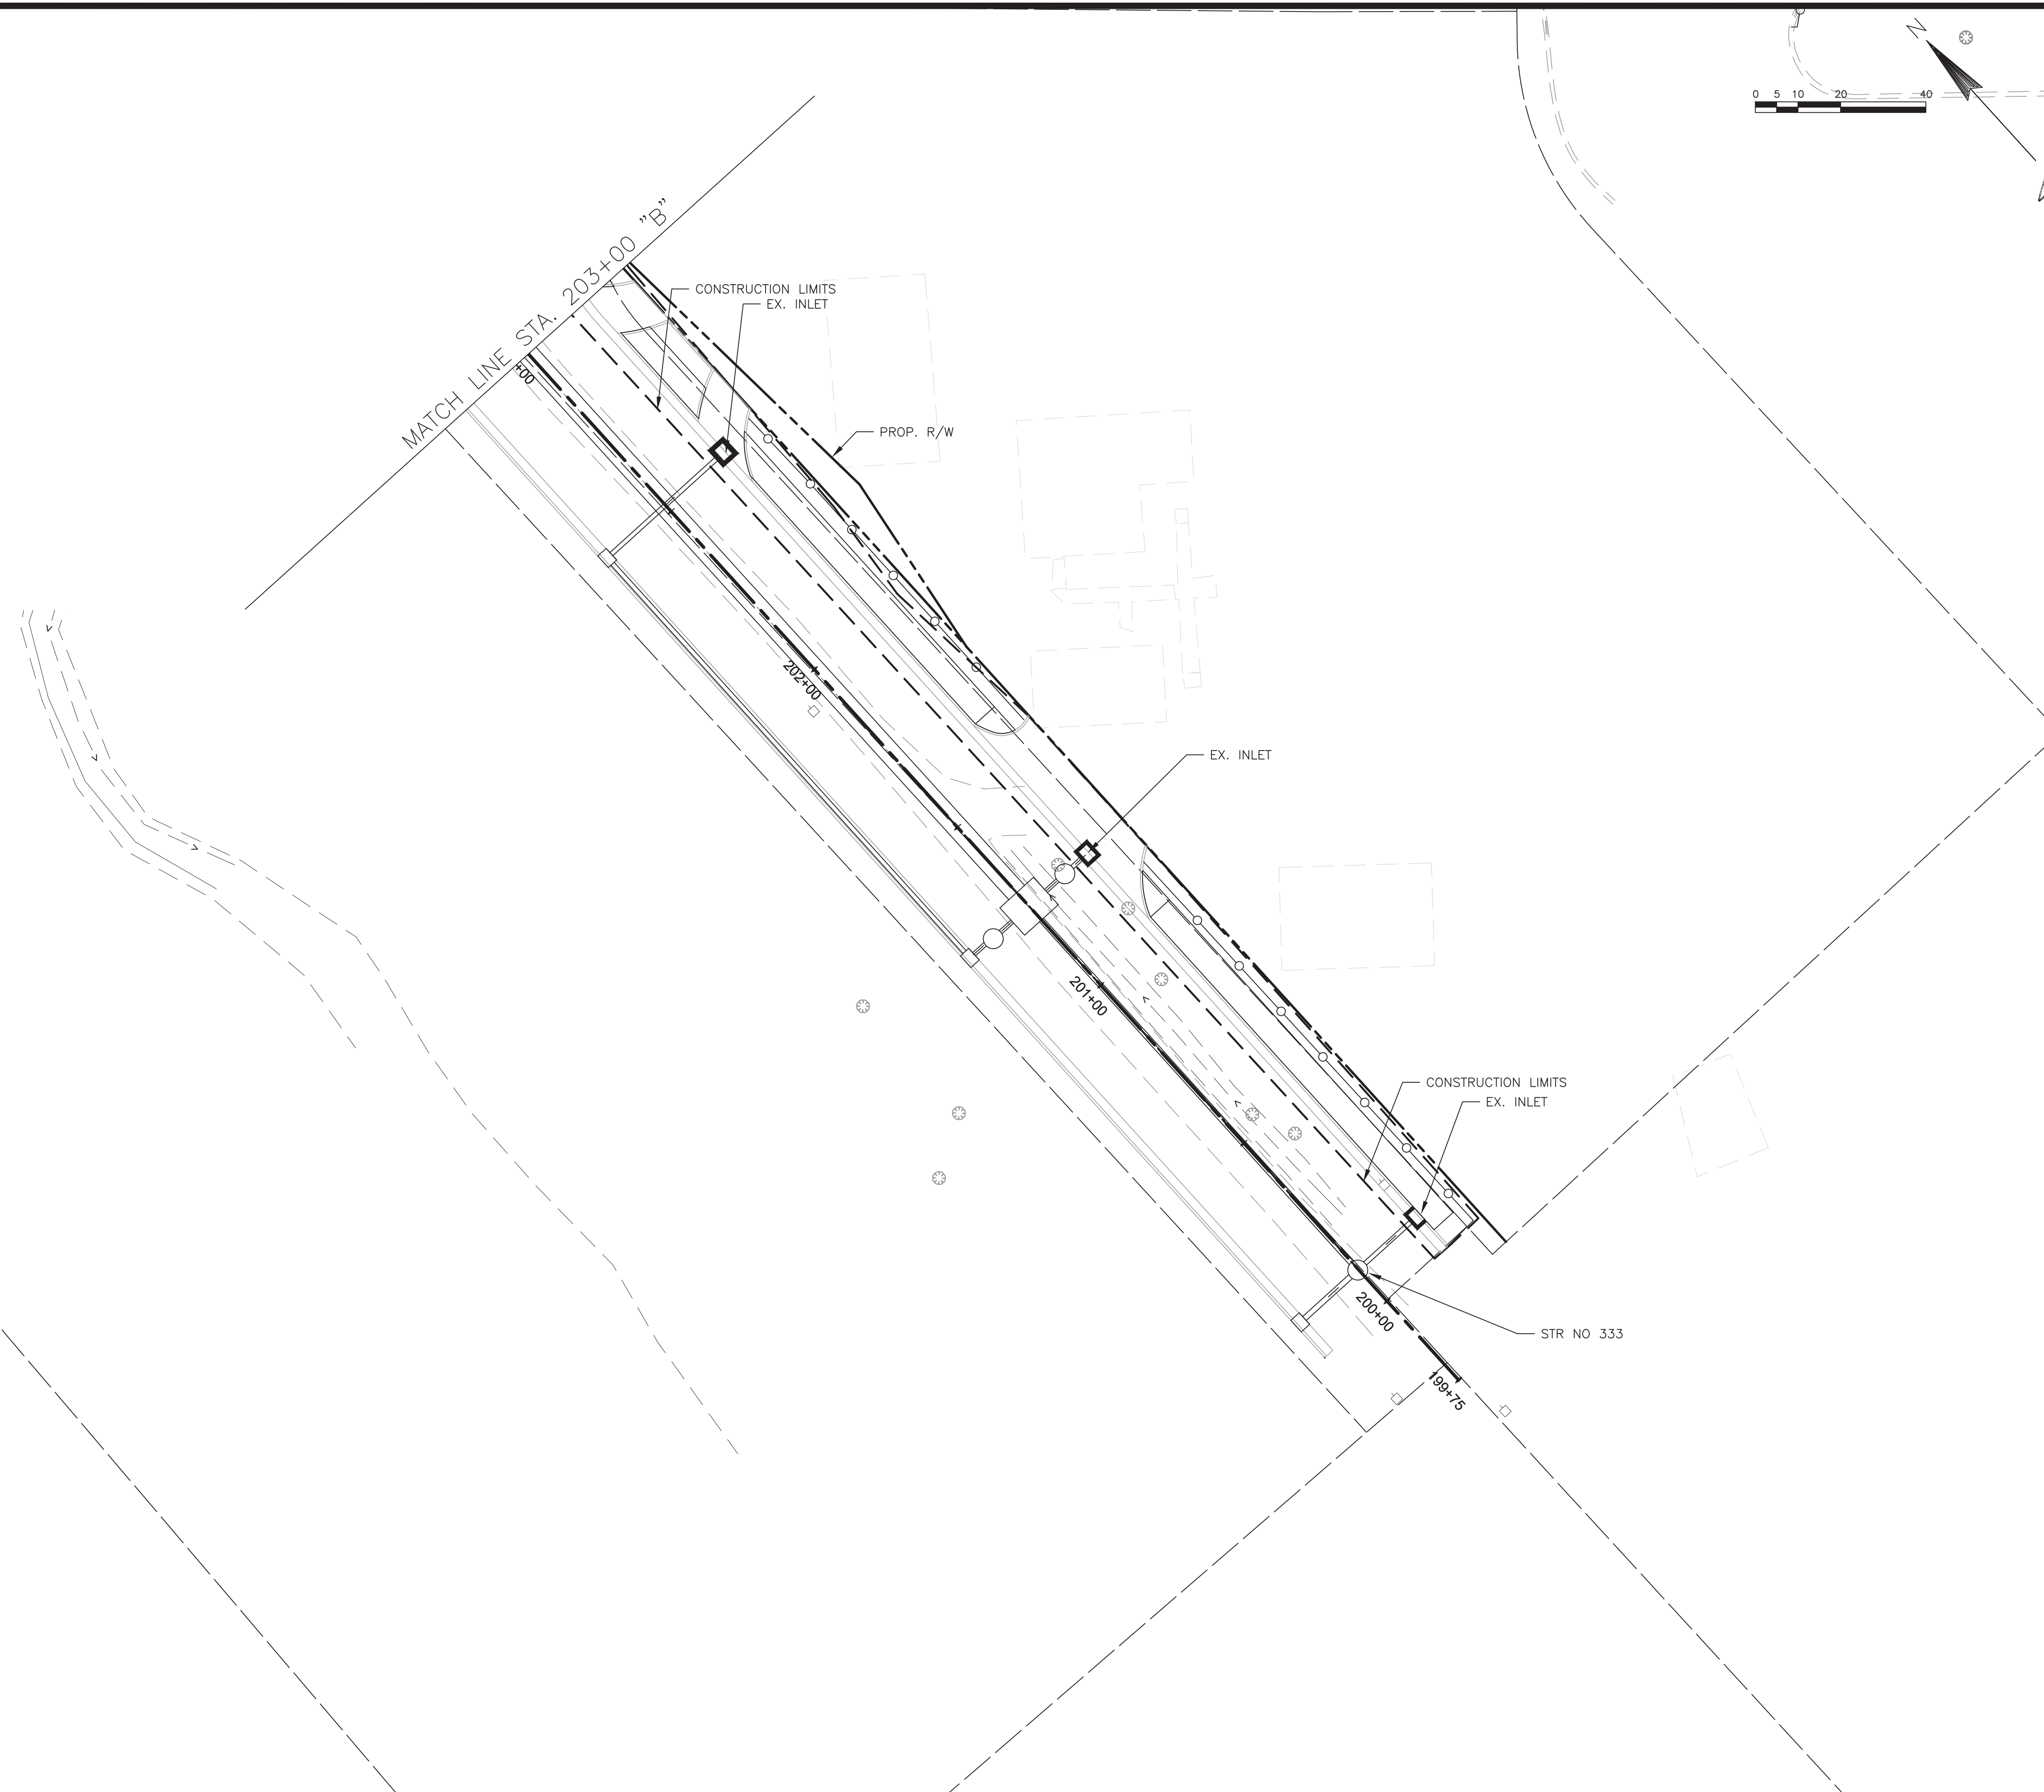


TEMPORARY FILTER SOCK			
STATION	TO STATION	LT/RT	LENGTH
200+00	201+15	RT	115
201+59	202+54	RT	96



- LEGEND**
- Inlet Protection
 - Riprap
 - Filter Sock

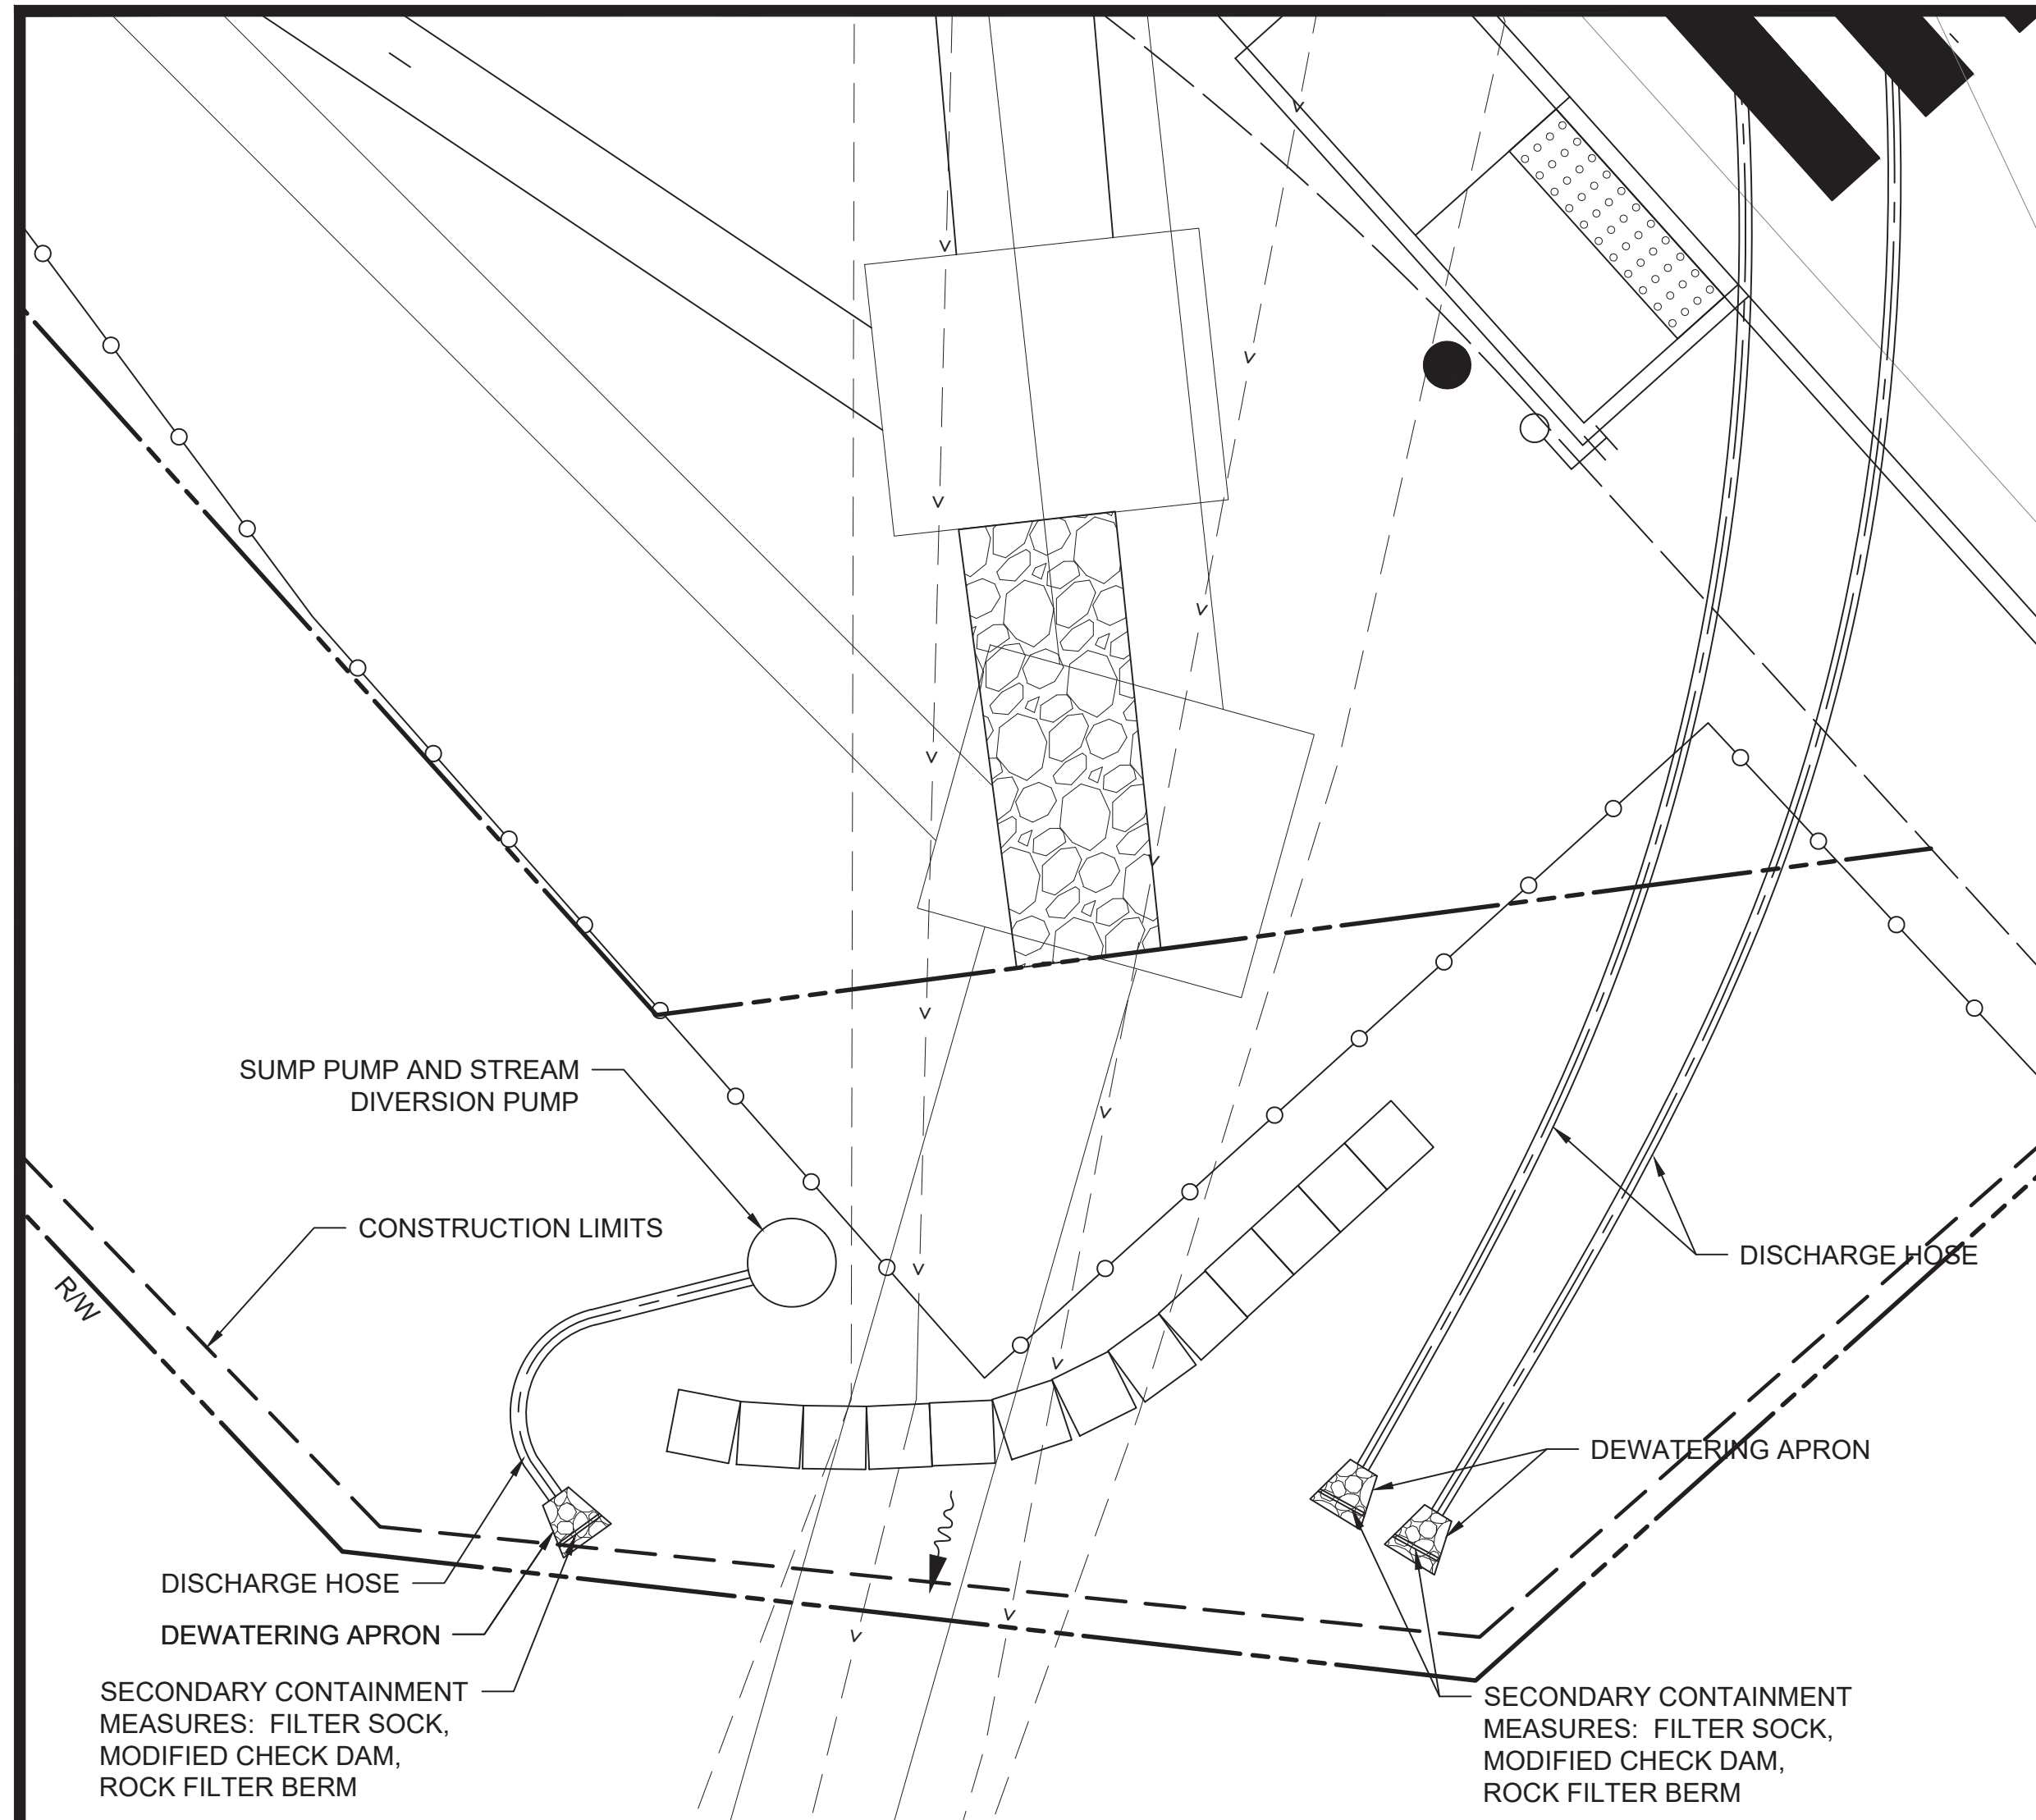

DETAIL #1

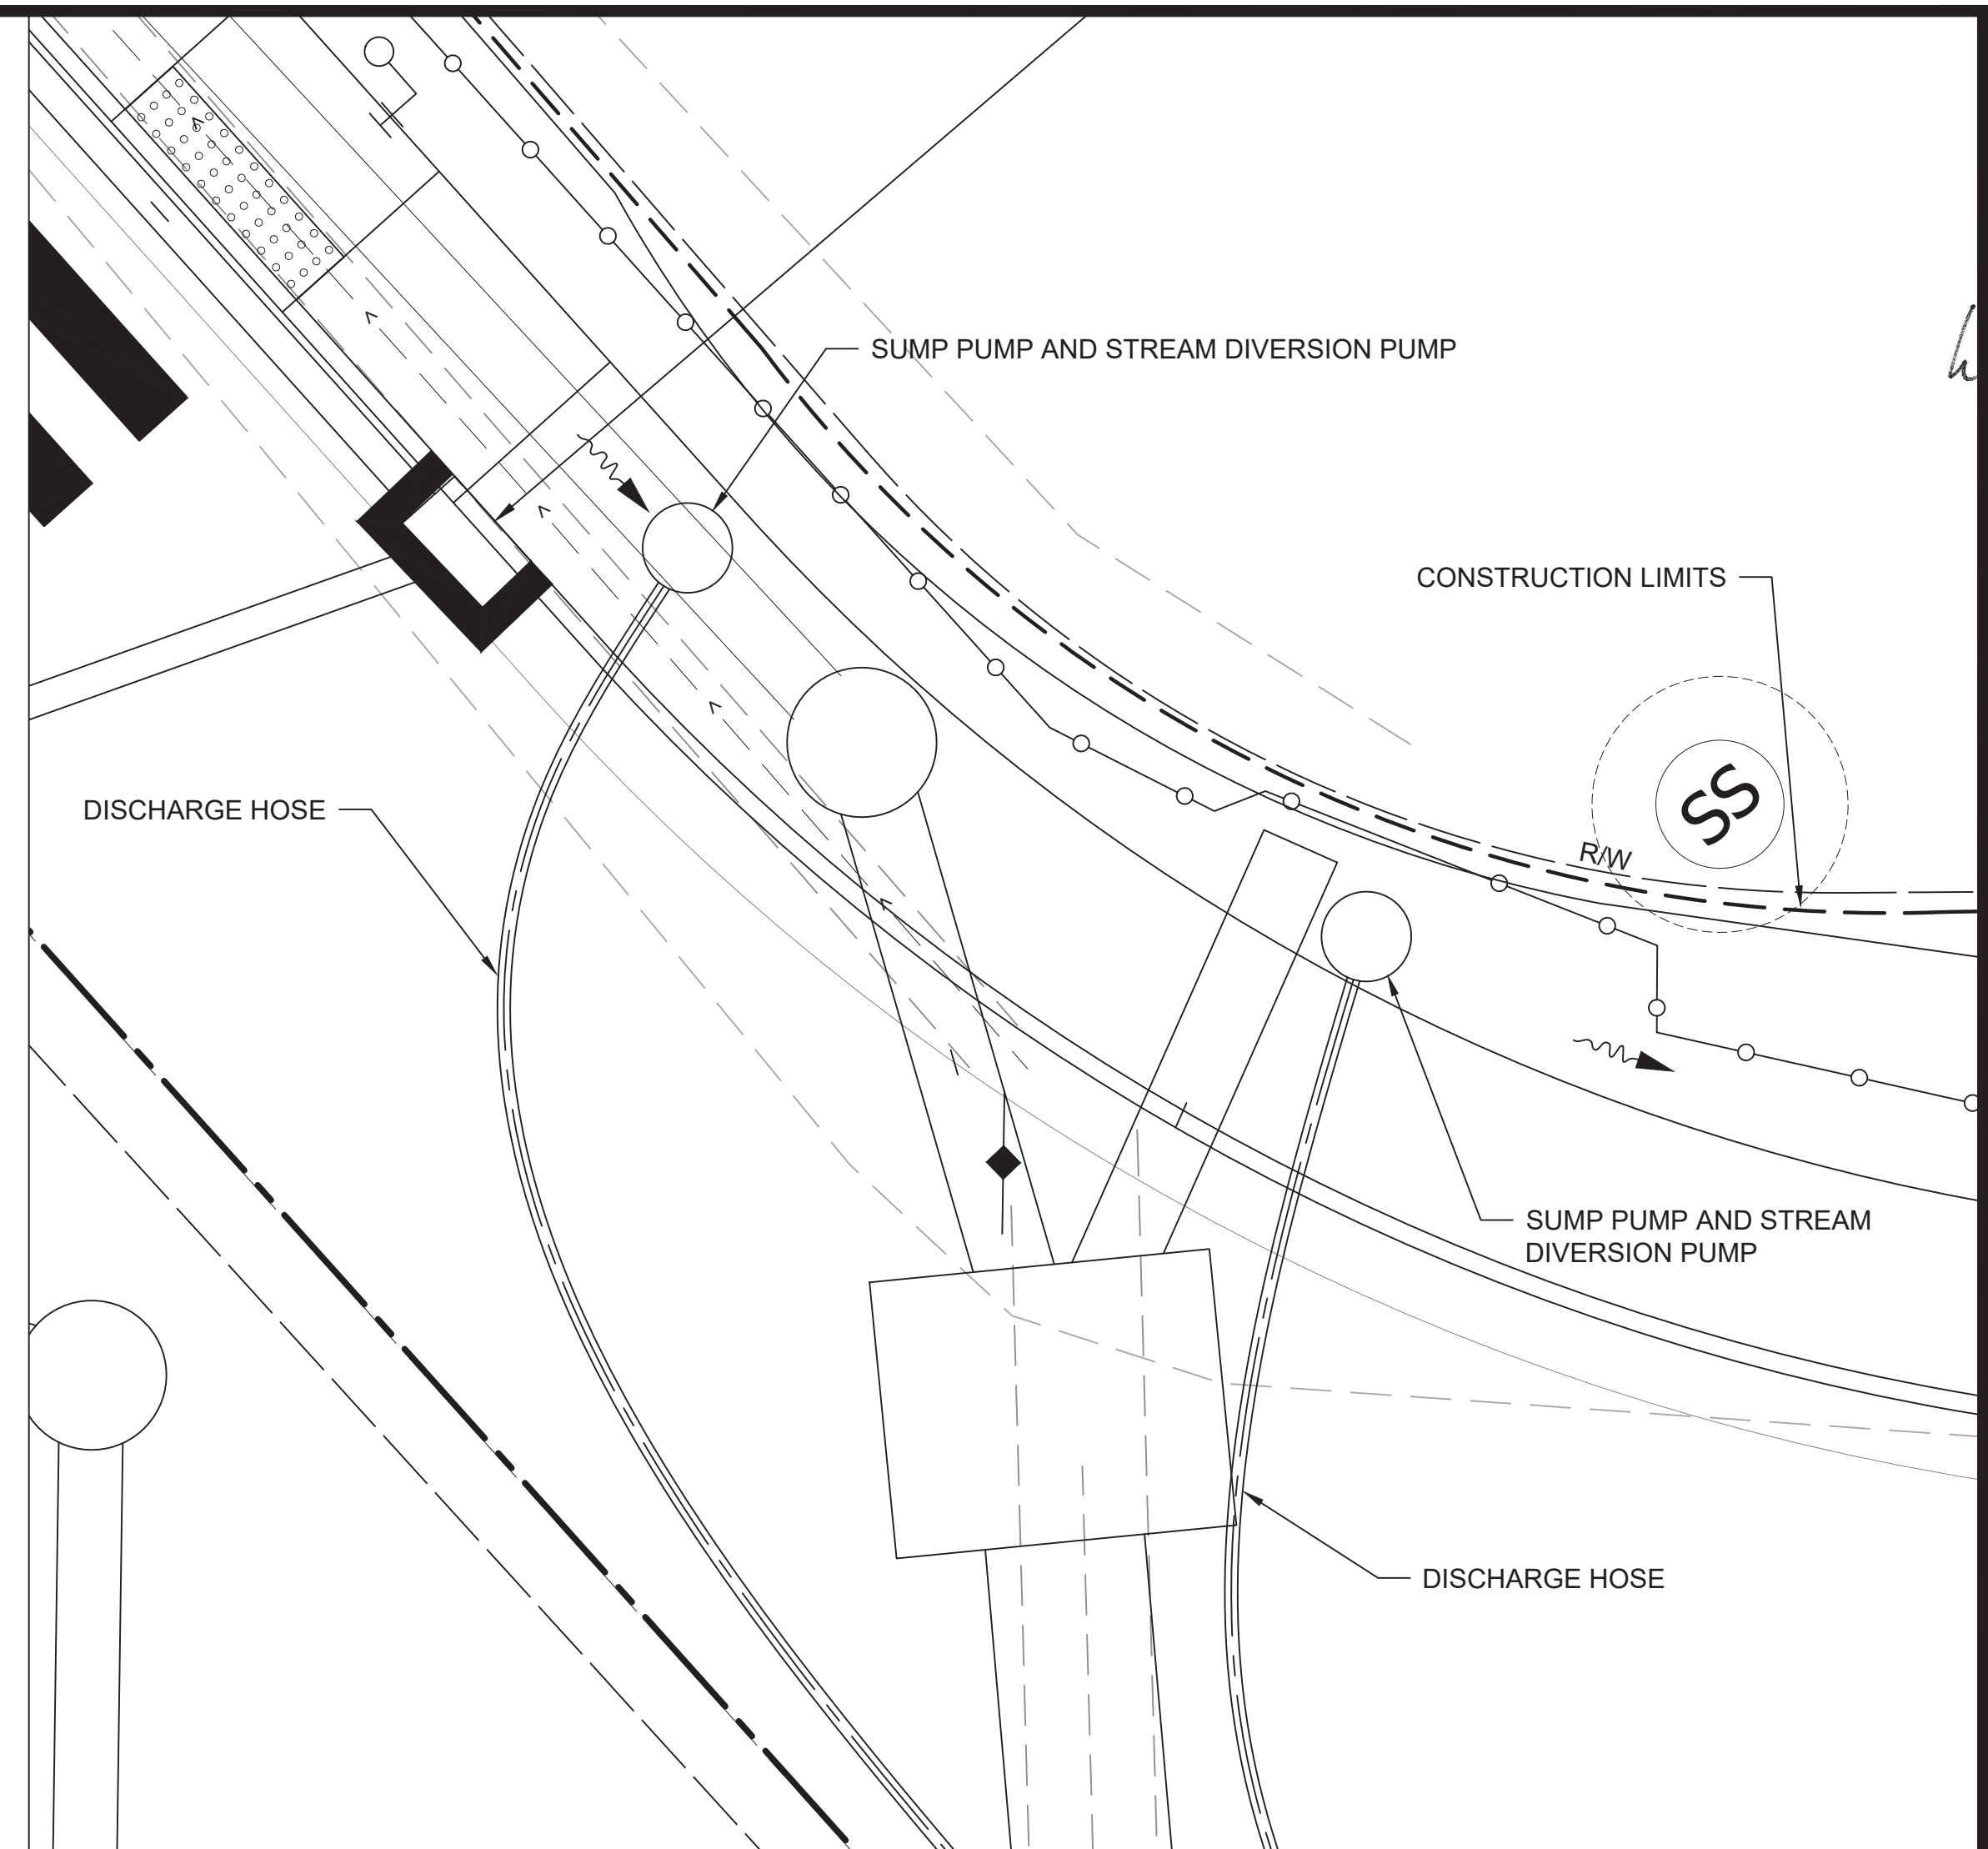

DETAIL #2

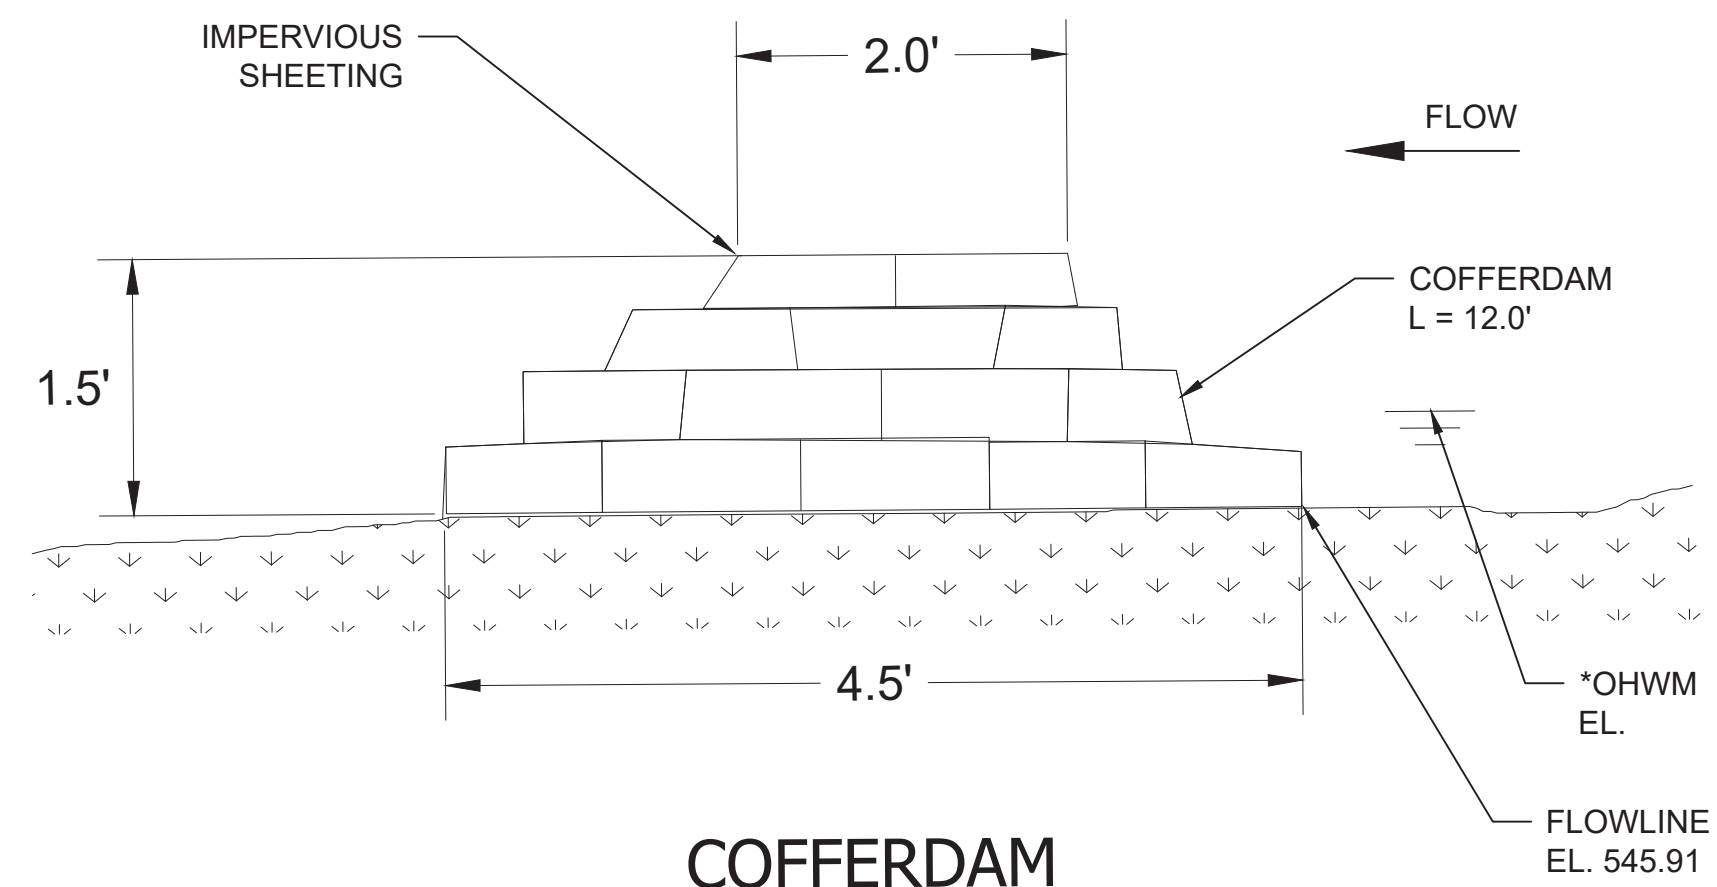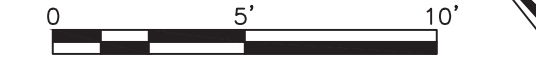

COFFERDAM

Not to Scale

* To be updated after completion of Waters Report

LEGEND

- WATER FLOW DIRECTION
- COFFERDAM
- FILTER SOCK

WILLIAM Z. HAWKINS
REGISTERED
NO. 19700397
STATE OF INDIANA
PROFESSIONAL ENGINEER

William Z. Hawkins

NO.	REVISIONS	DATE:

PUMP AROUND AND DEWATERING DETAIL

OLD VINCENNES ROAD AND SCHRIEBER ROAD

FLOYD COUNTY COMMISSIONERS
FLOYD COUNTY, INDIANA

JOB NO.
4046.036

PROJECT MGR.
B. HAWKINS




SHEET
12


WILLIAM Z. HAWKINS
 REGISTERED
 NO. 19700397
 STATE OF INDIANA
 PROFESSIONAL ENGINEER

William Z. Hawkins

**INLET PROTECTION
 SOIL APPLICATIONS**


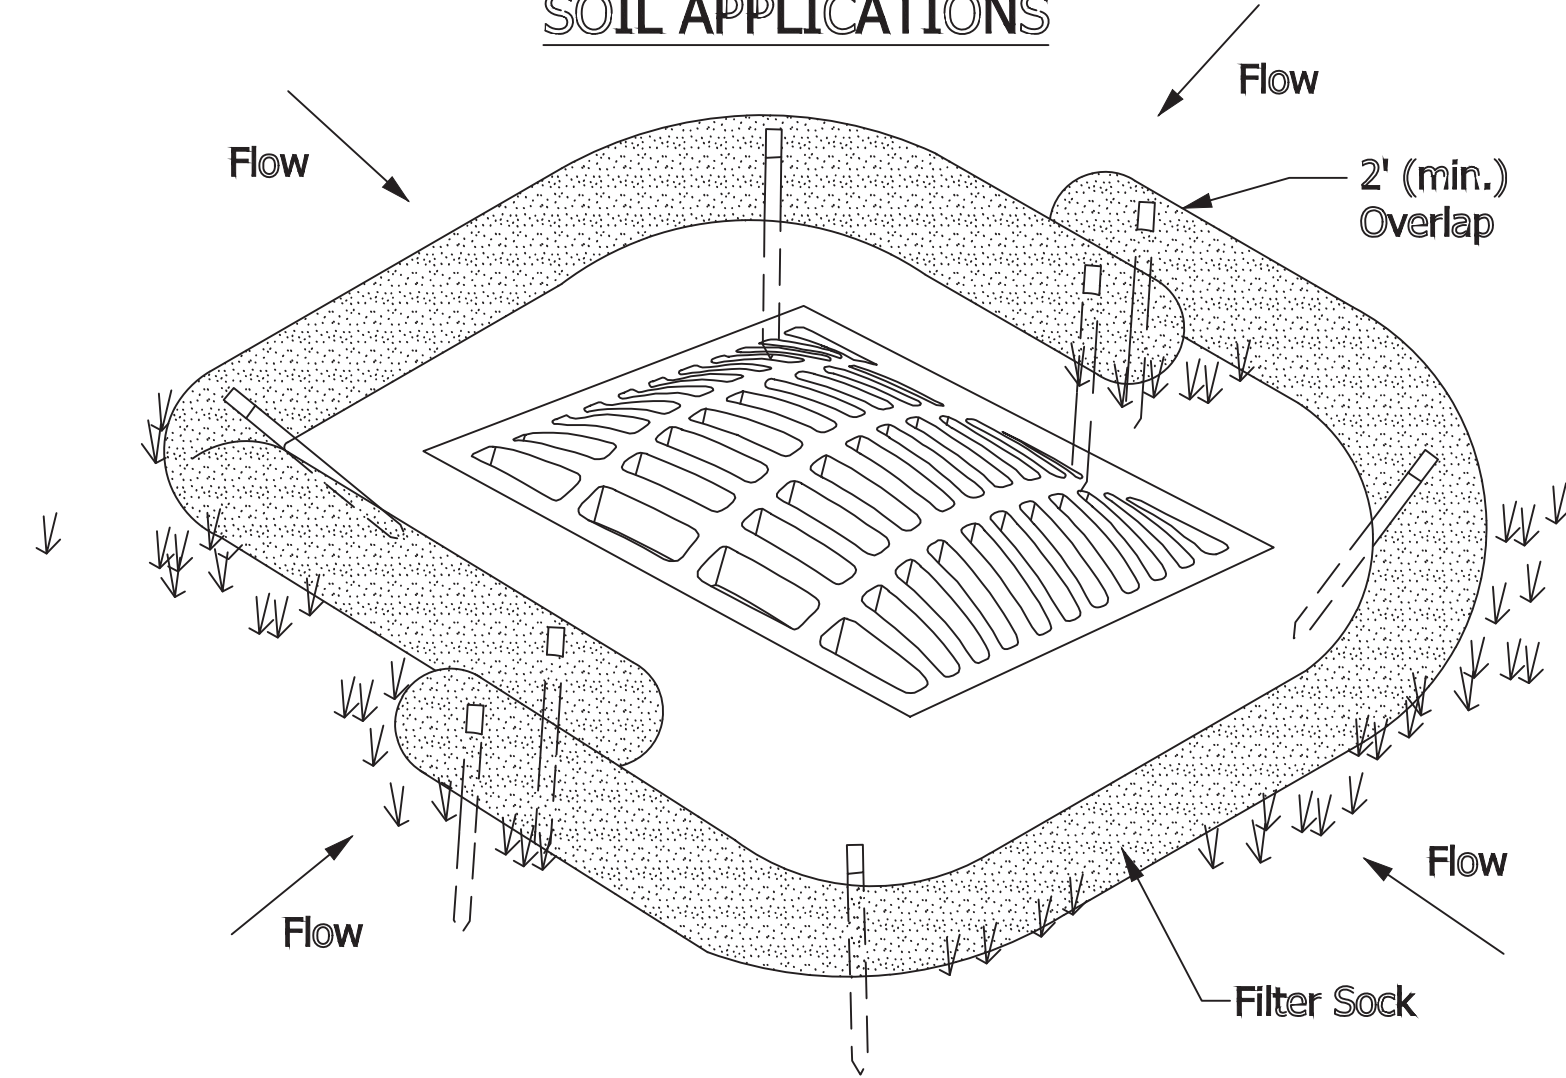


**INLET PROTECTION
 PAVEMENT APPLICATIONS**

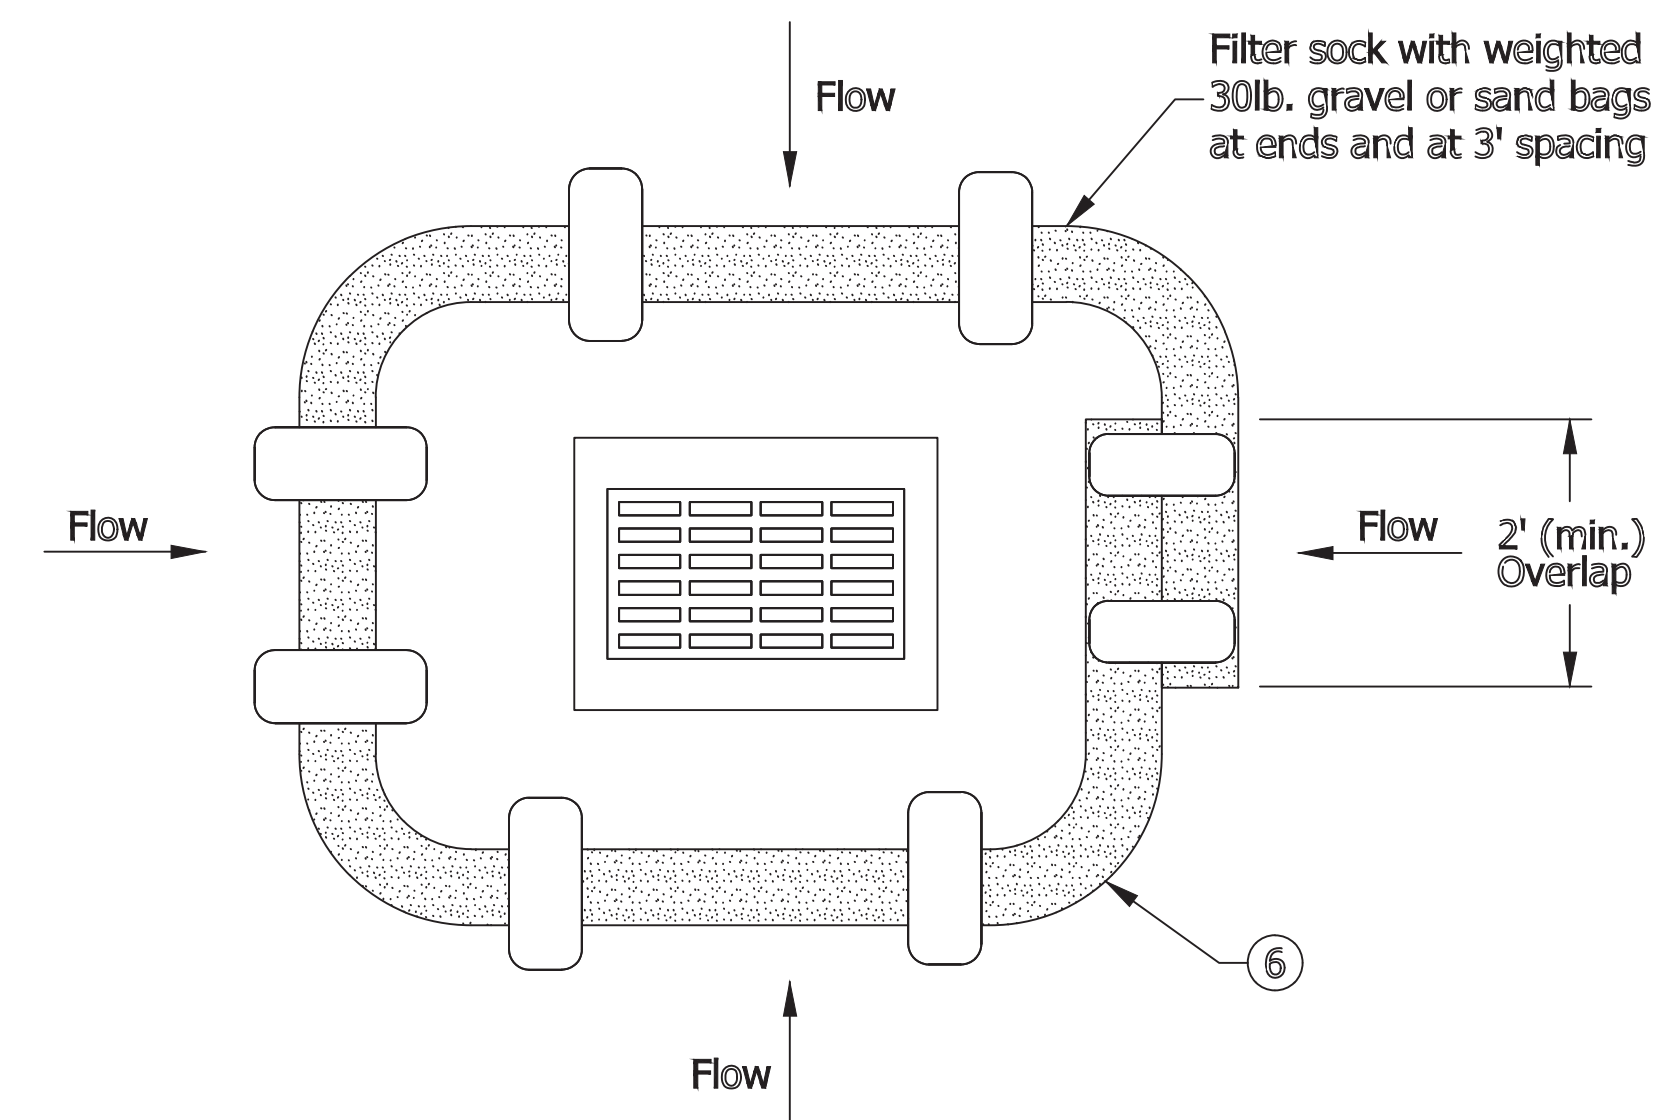

NOTES:

1. Fiber roll may be substituted for filter sock.
2. Filter sock shall be secured to prevent movement and undercutting as shown or in accordance with the manufacturer's instructions. See Standard Drawing E 205-TECD-10 for securing methods.
3. Inlet protection shall be inspected, at a minimum once every seven days and after each storm event. Sediment shall be removed when 1/3 of the filter sock depth has been filled or as directed.
4. Sediment and gravel deposited on roadways shall be removed once identified after each storm event.
5. Inlet protection shall be removed after the surrounding area becomes stable.
6. Inlet protection shall be used within a lane or shoulder only when closed to traffic. Inlet protection shall not cause water to encroach upon a lane open to traffic.

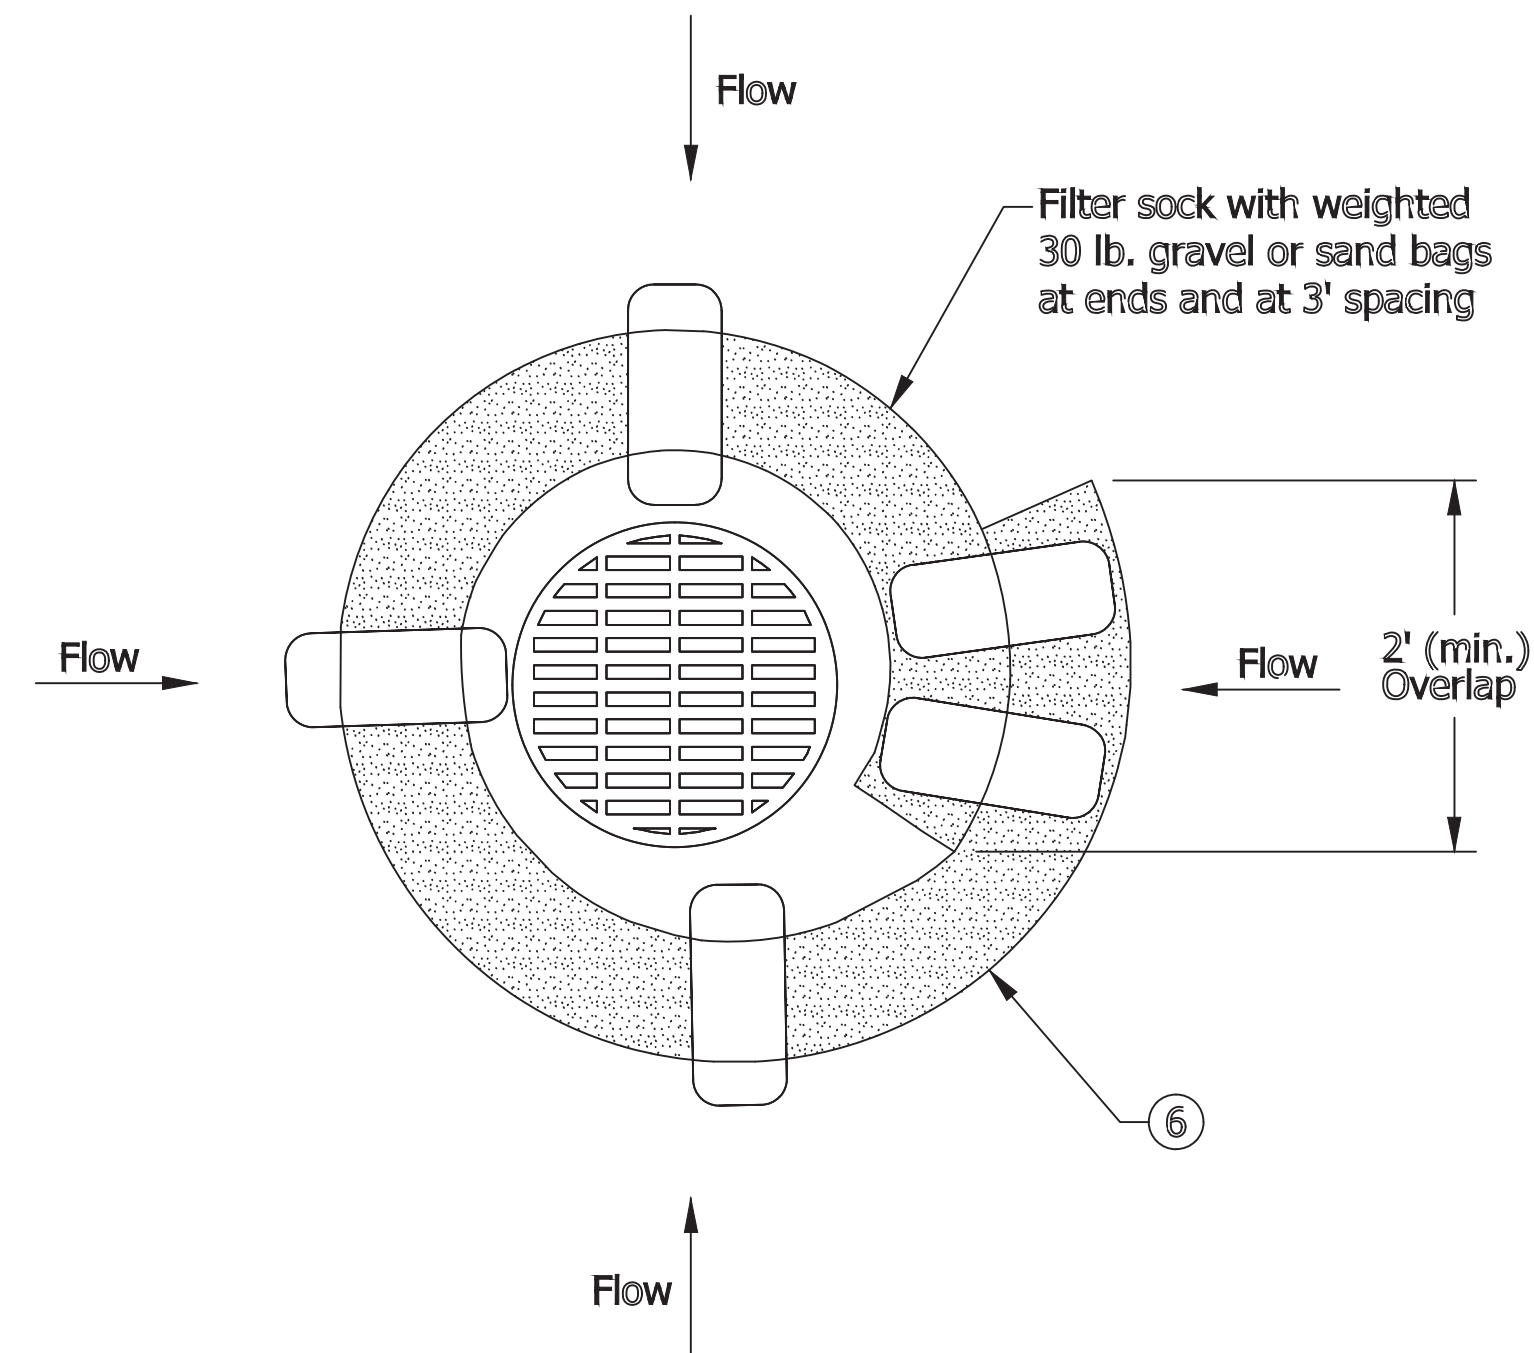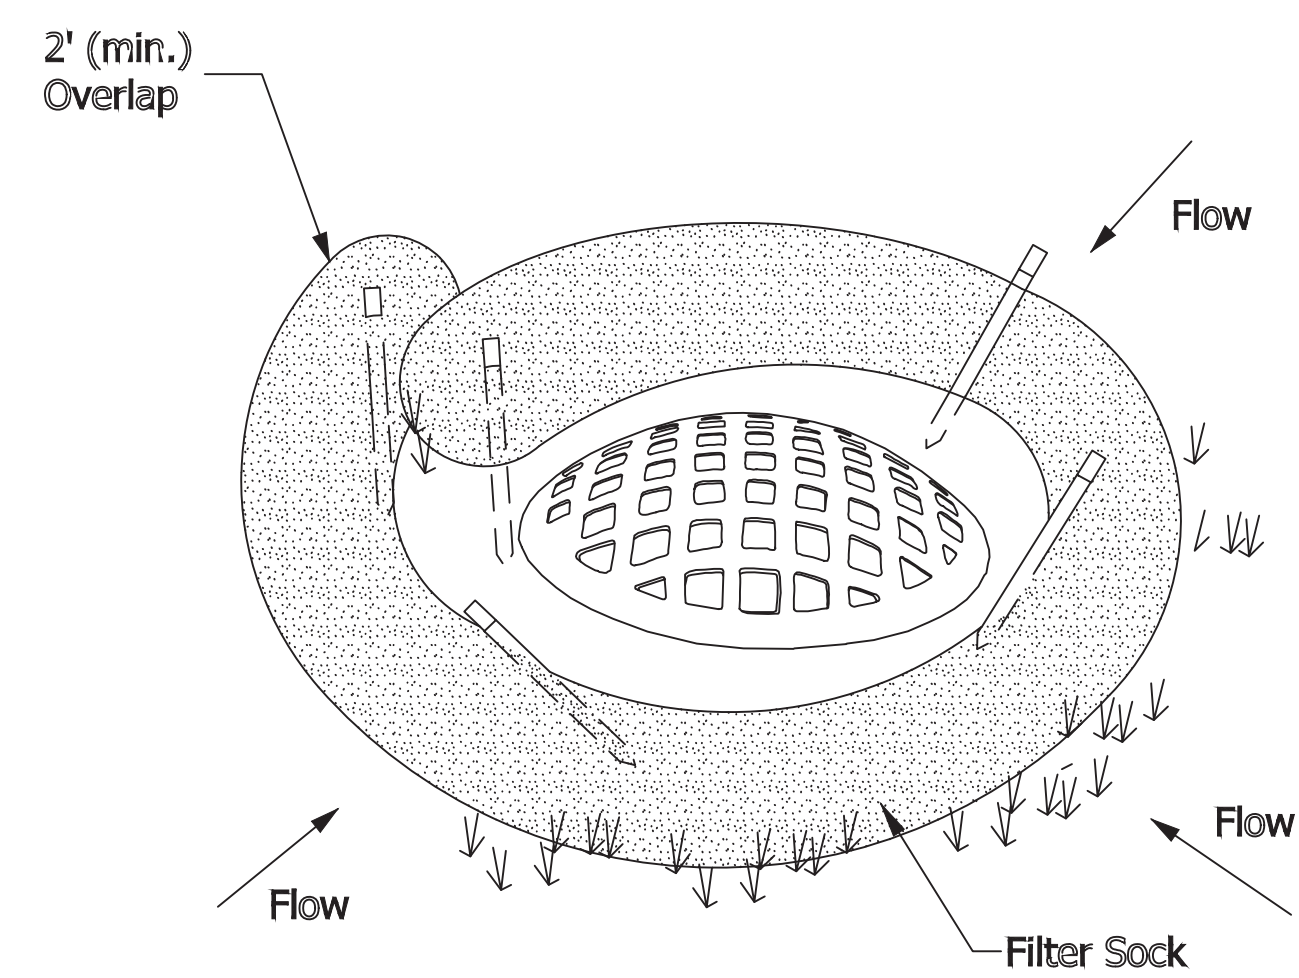




DATE:	
REVISIONS	
NO.	

EROSION CONTROL DETAILS
 OLD VINCENNES ROAD AND SCHRIEBER ROAD
 FLOYD COUNTY COMMISSIONERS
 FLOYD COUNTY, INDIANA


JOB NO.
 4046.036
PROJECT MGR.
 B. HAWKINS



SHEET
 13

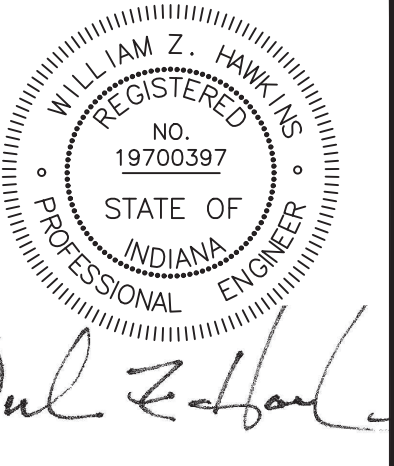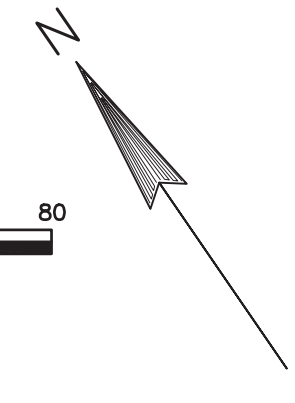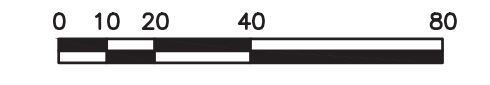

NO.	REVISIONS	DATE:

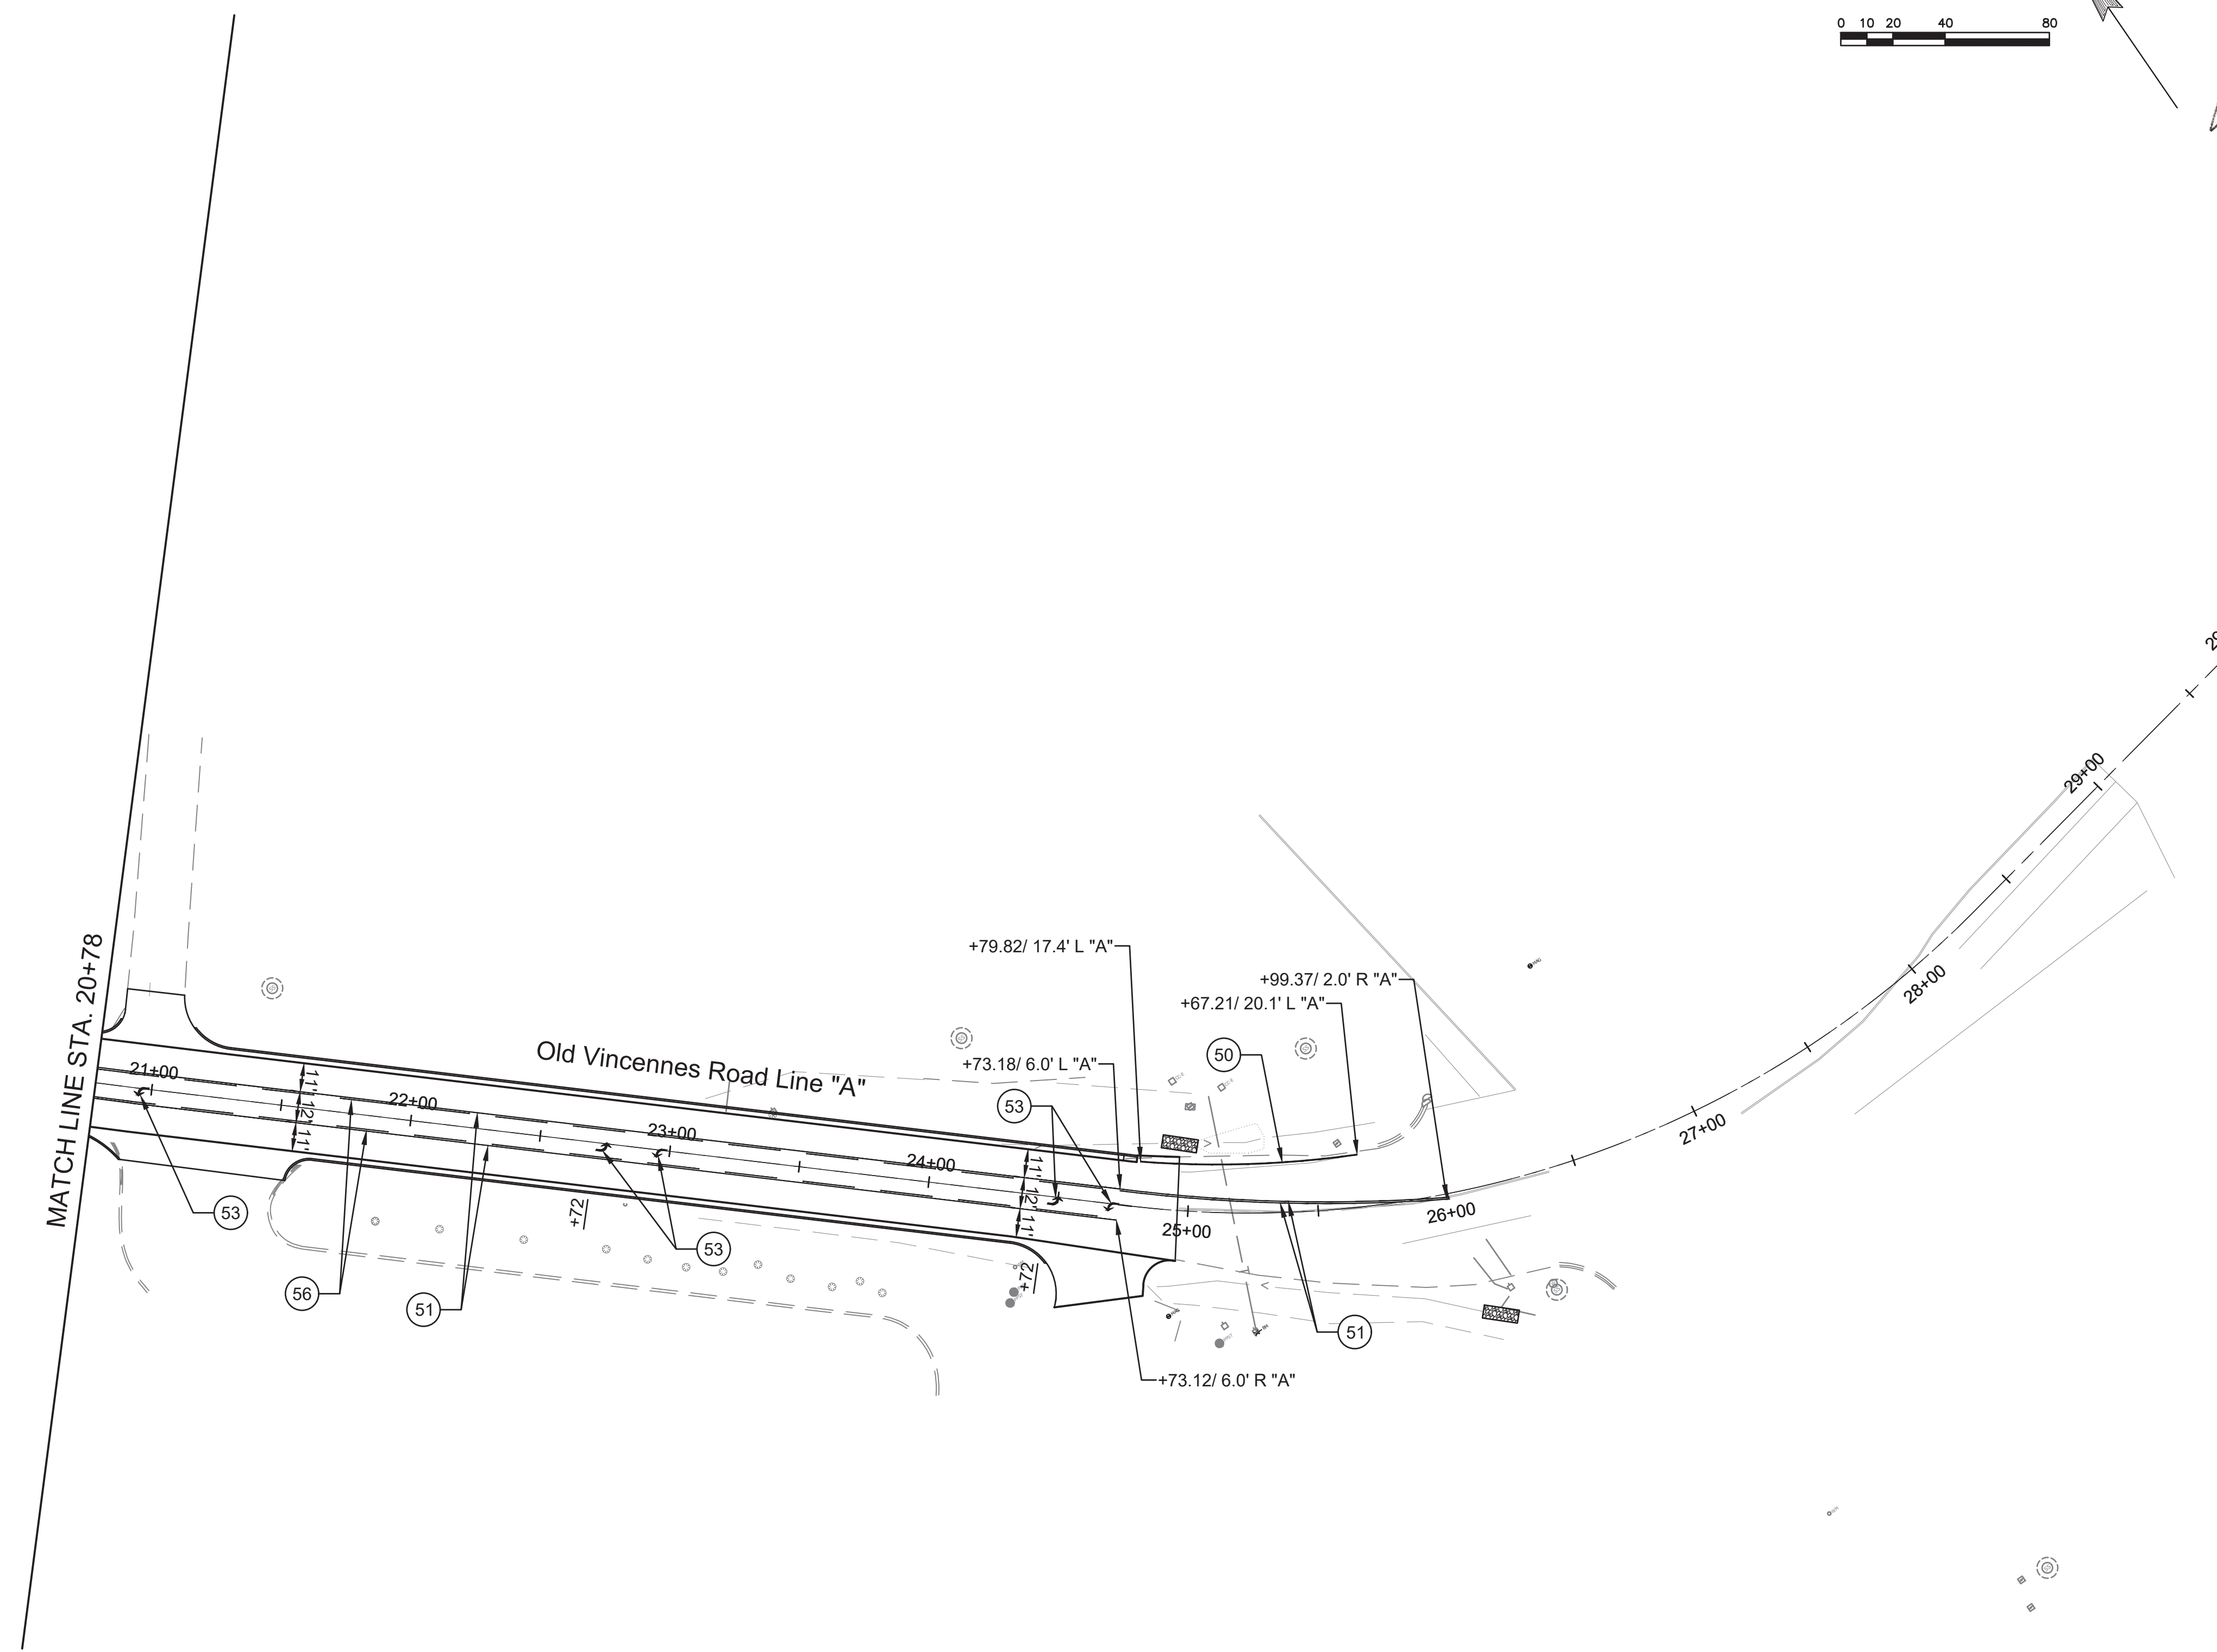

LEGEND



- (50) Line, Thermoplastic, Solid, White, 4 inch.
- (51) Line, Thermoplastic, Solid, Yellow, 4 inch.
- (53) Pavement Message Marking, Thermoplastic, Turn Arrow.
- (54) Transverse Marking, Thermoplastic, White, Stop Line, 12 inch.
- (55) Transverse Marking, Thermoplastic, White, Crosswalk, 96 inch x 24 inch.
- (56) Line, Thermoplastic, Broken, Yellow, 4 inch.

PROJECT PAVEMENT MARKING LAYOUT AND DETAILS
 OLD VINCENNES ROAD AND SCHRIEBER ROAD
 FLOYD COUNTY COMMISSIONERS
 FLOYD COUNTY, INDIANA

JOB NO.
4046.036
PROJECT MGR.
B. HAWKINS



SHEET
15

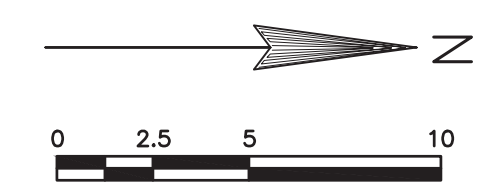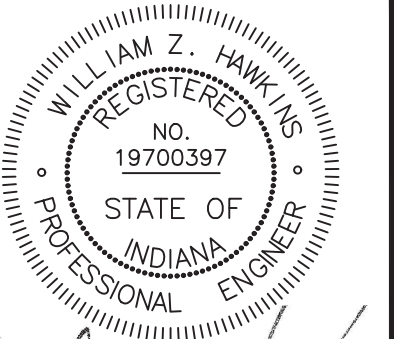

William Z. Hawkins


NO.	REVISIONS	DATE:

NORTH CURB RAMP DETAILS
OLD VINCENNES ROAD AND SCHRIEBER ROAD
FLOYD COUNTY COMMISSIONERS
FLOYD COUNTY, INDIANA

JOB NO.
4046.036
PROJECT MGR.
B. HAWKINS




SHEET
18

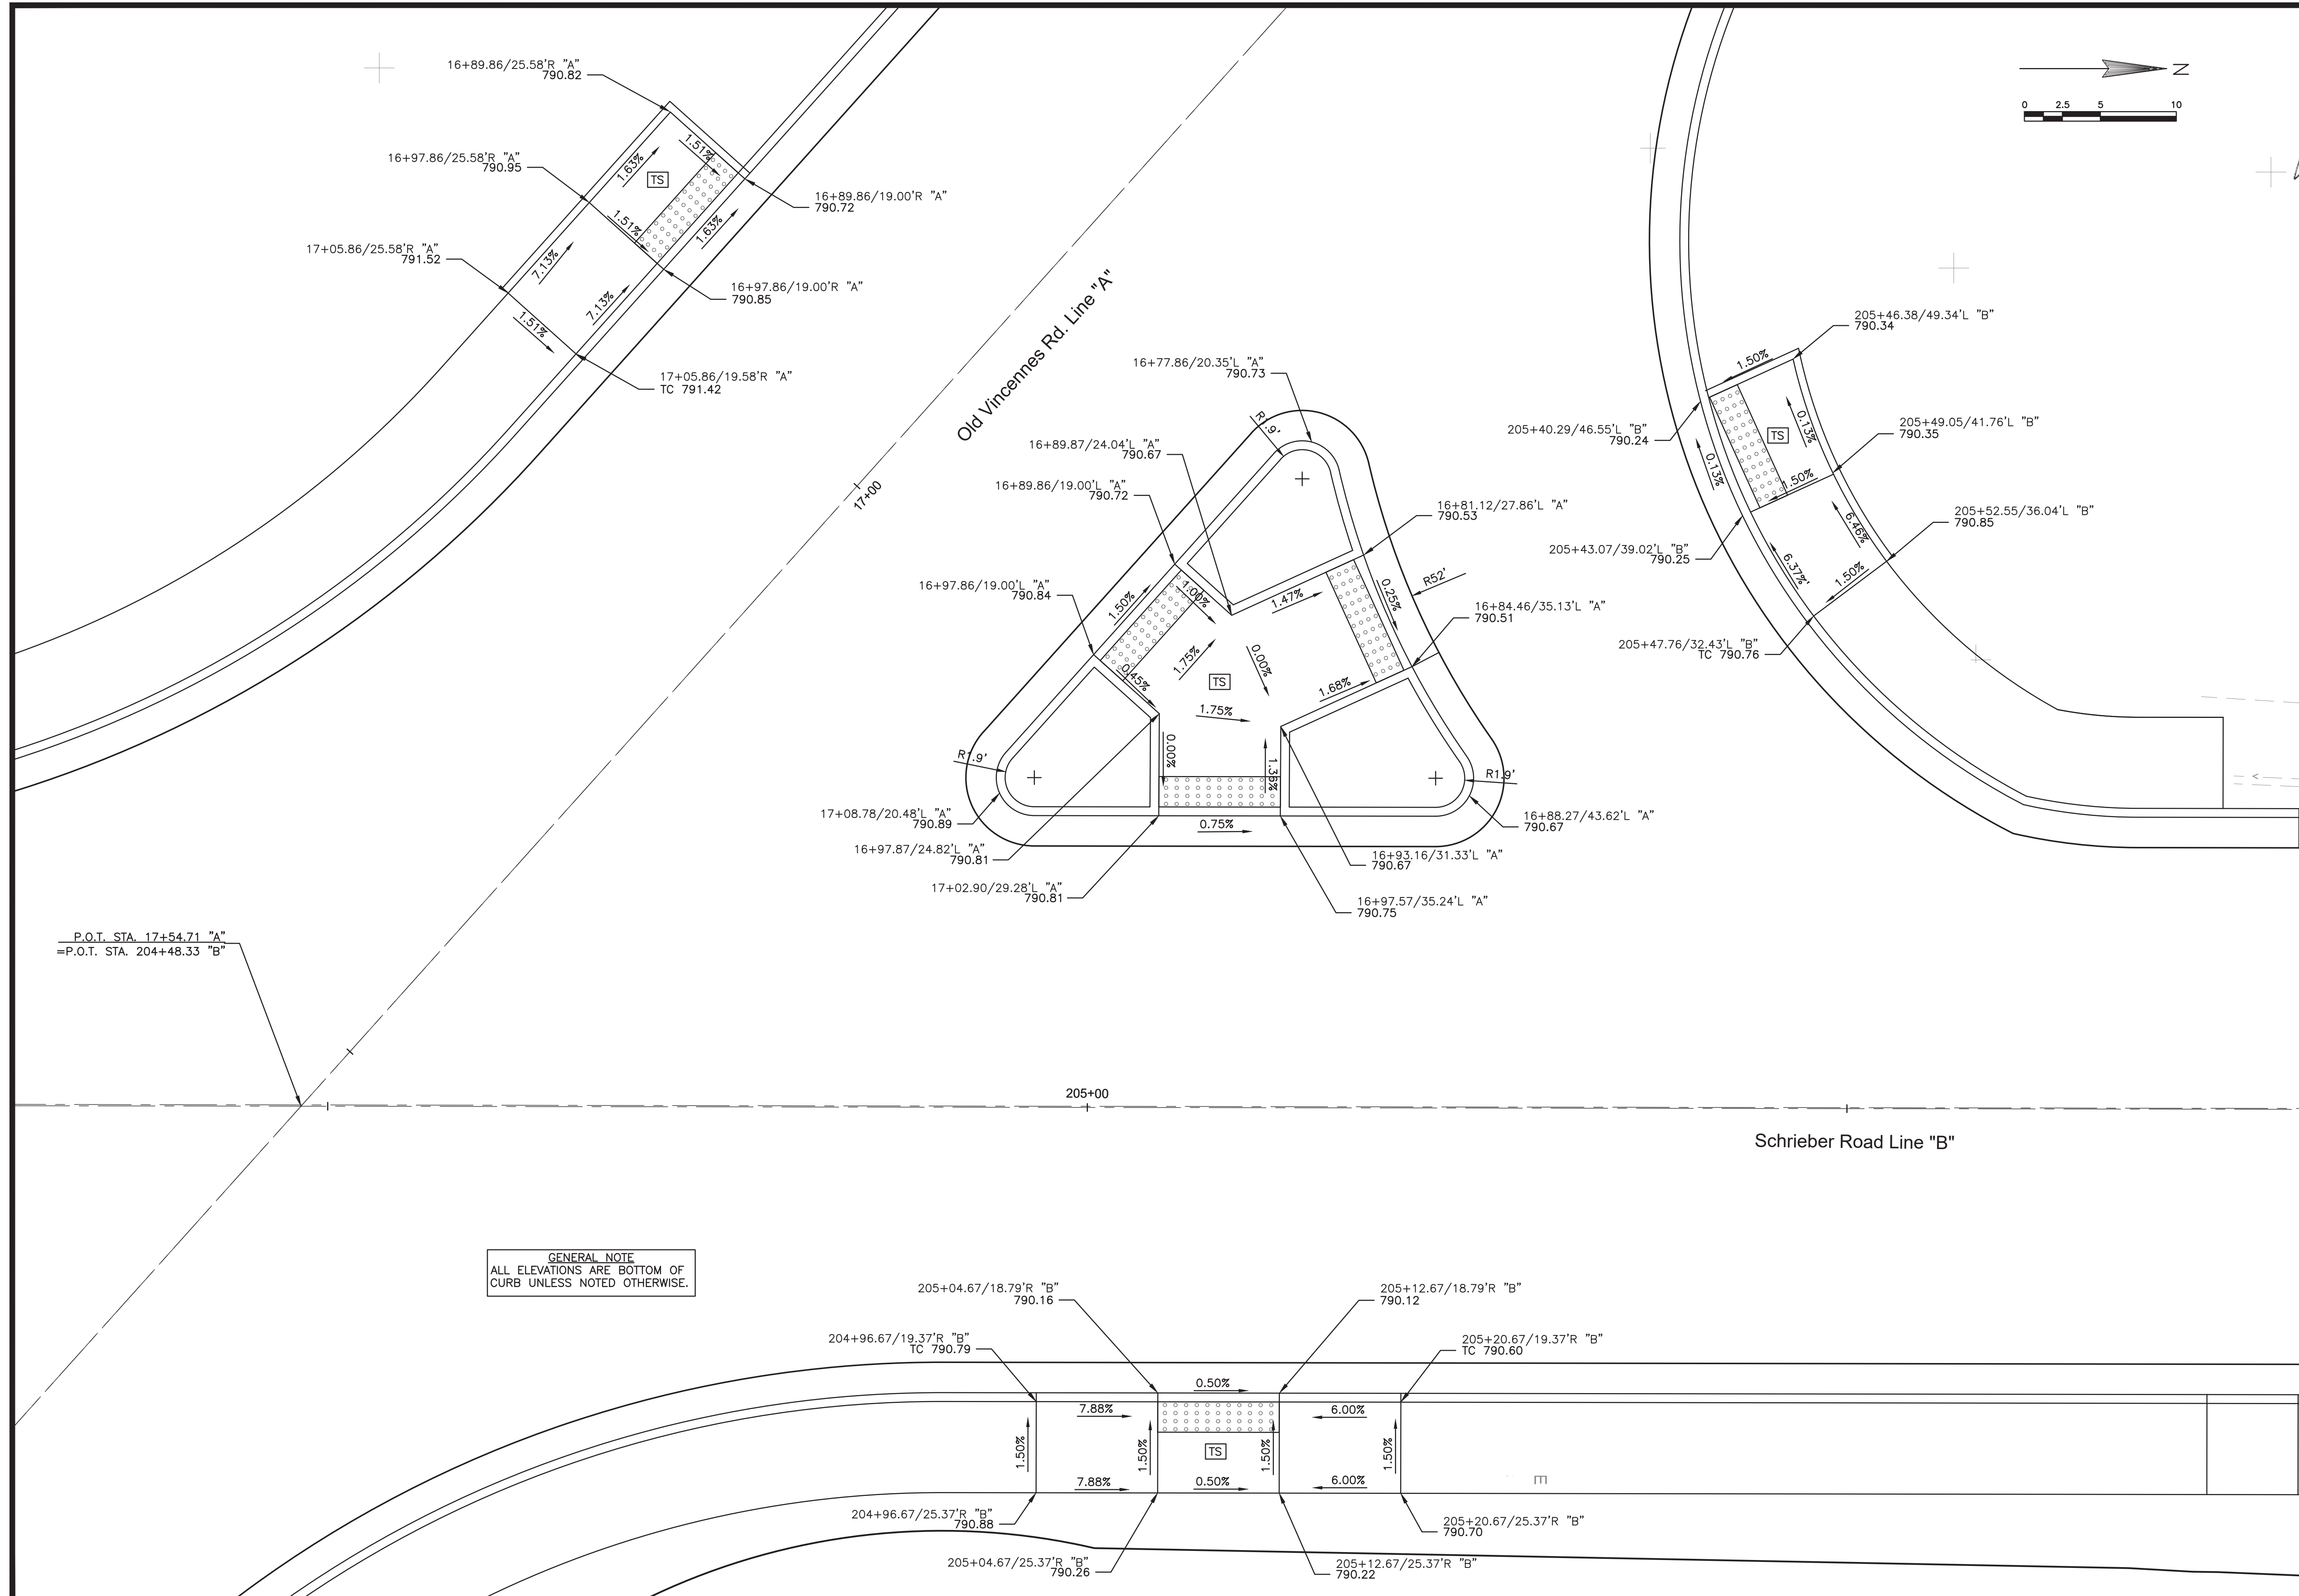



P.O.T. STA. 17+54.71 "A"
 =P.O.T. STA. 204+48.33 "B"

GENERAL NOTE
 ALL ELEVATIONS ARE BOTTOM OF
 CURB UNLESS NOTED OTHERWISE.

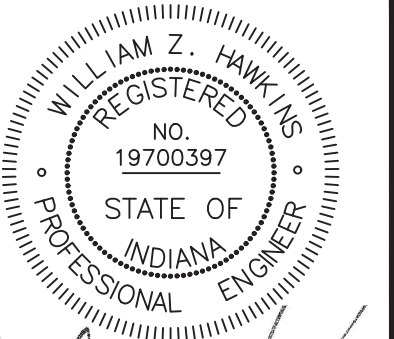

William Z. Hawkins

NO.	REVISIONS	DATE

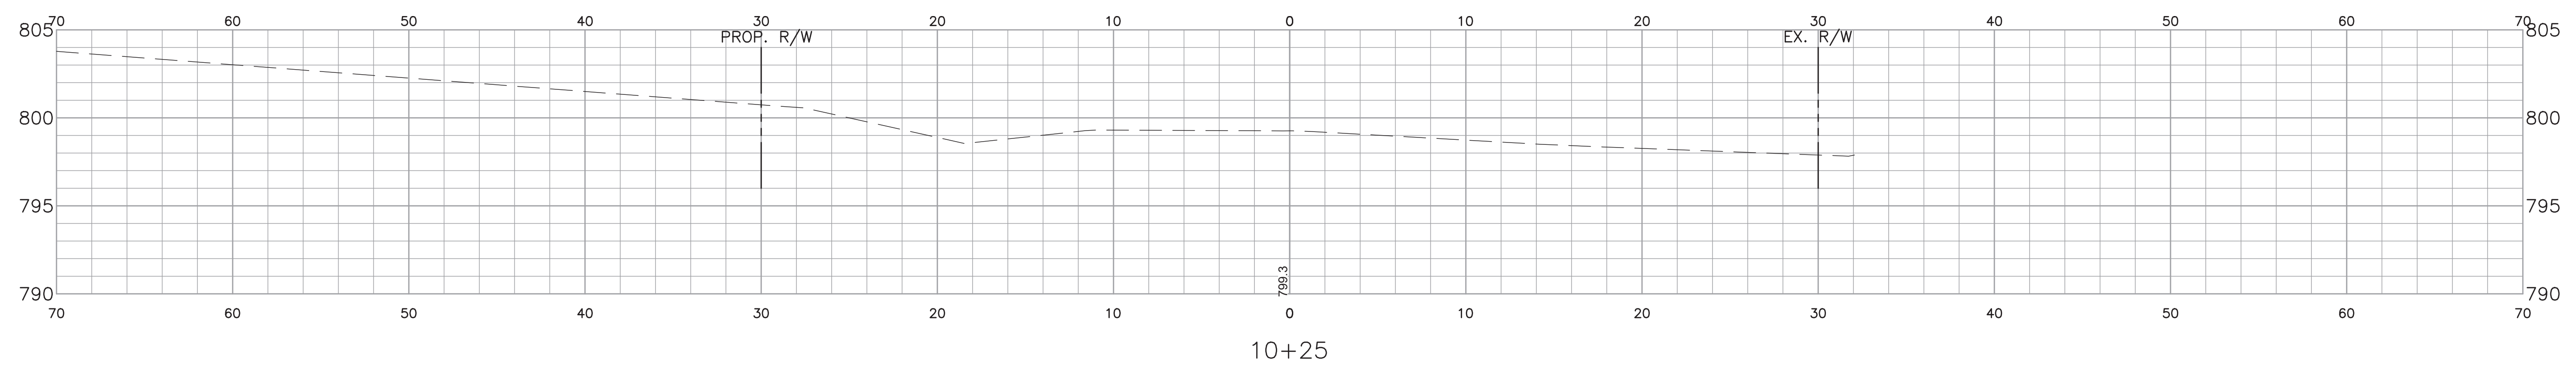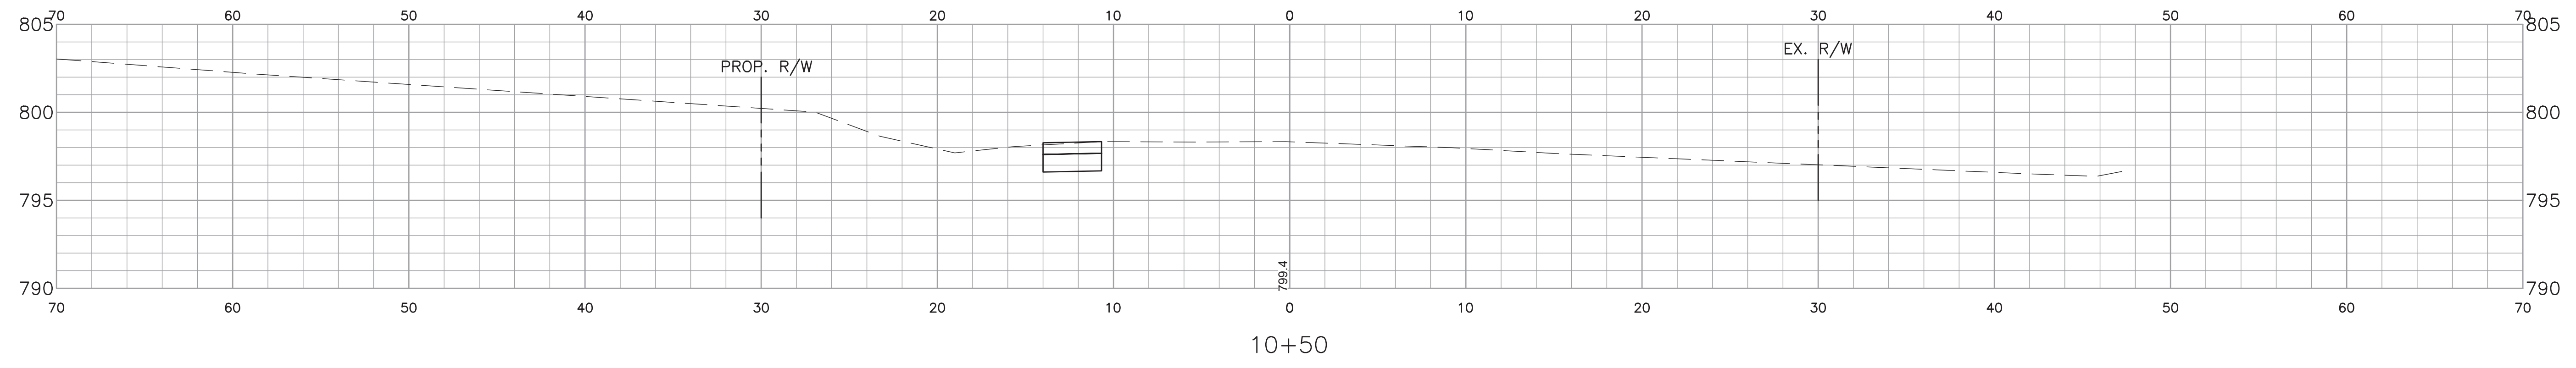


OLD VINCENNES ROAD CROSS SECTIONS
 OLD VINCENNES ROAD AND SCHRIEBER ROAD
 FLOYD COUNTY COMMISSIONERS
 FLOYD COUNTY, INDIANA

JOB NO.
4046.036
PROJECT MGR.
B. HAWKINS




SHEET
22

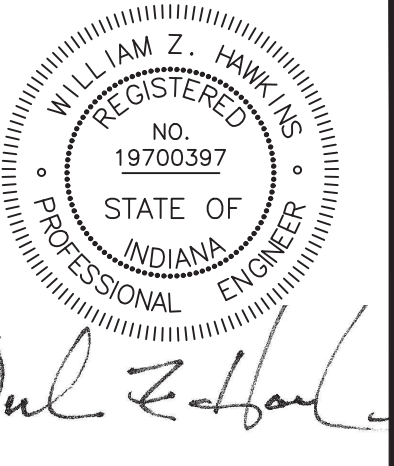


William Z. Hawkins


DATE:
REVISIONS
NO.

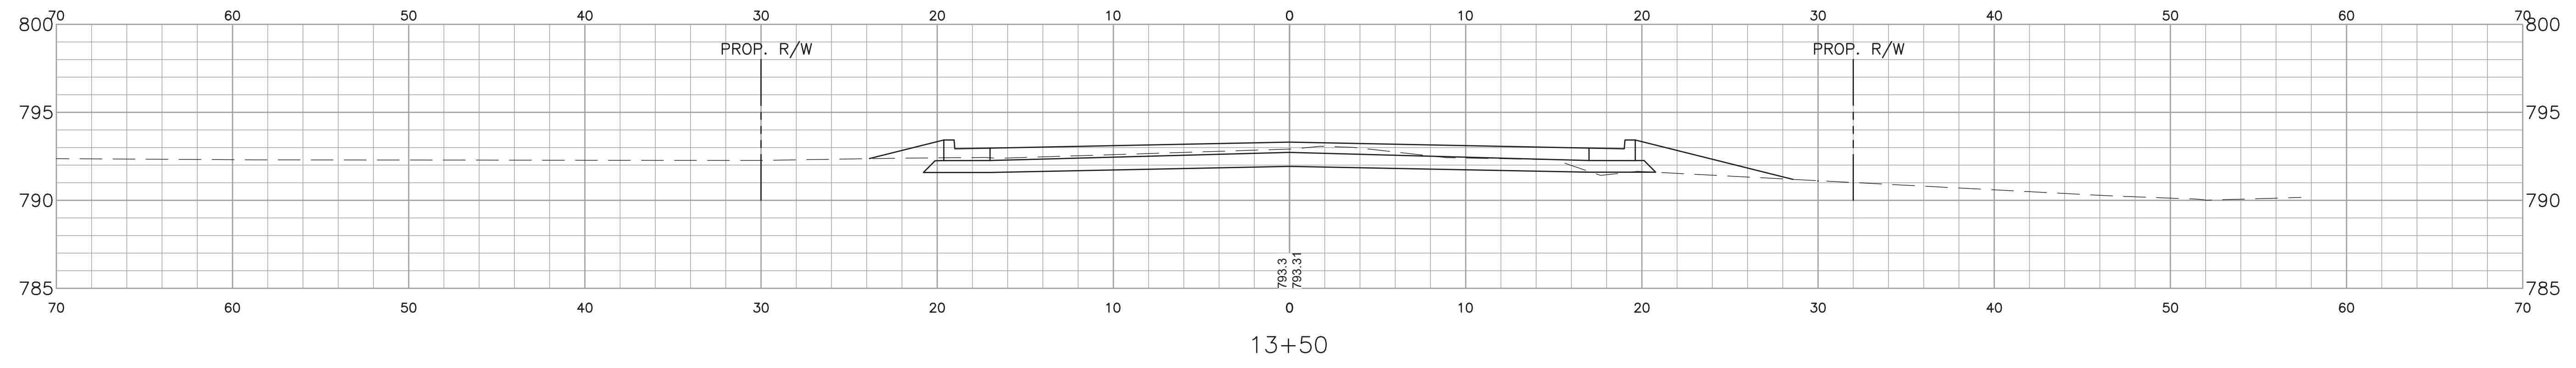

13+50

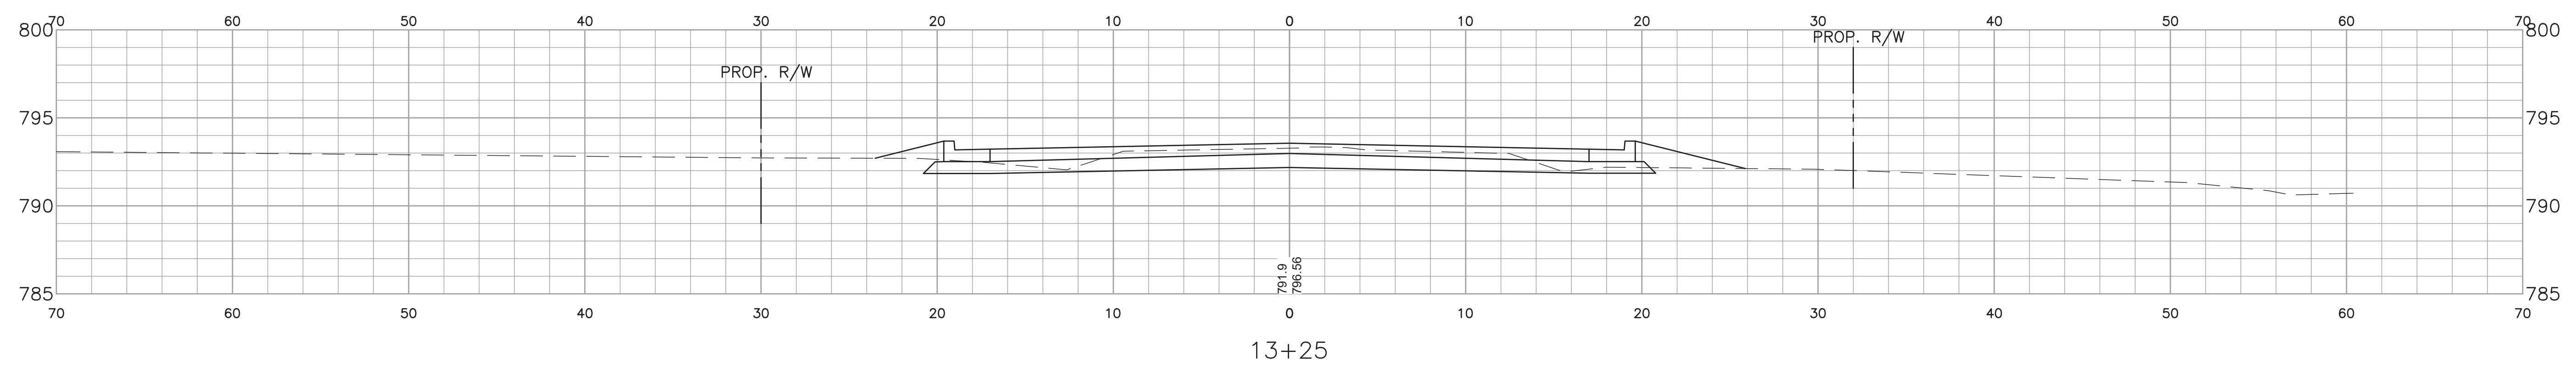

13+25

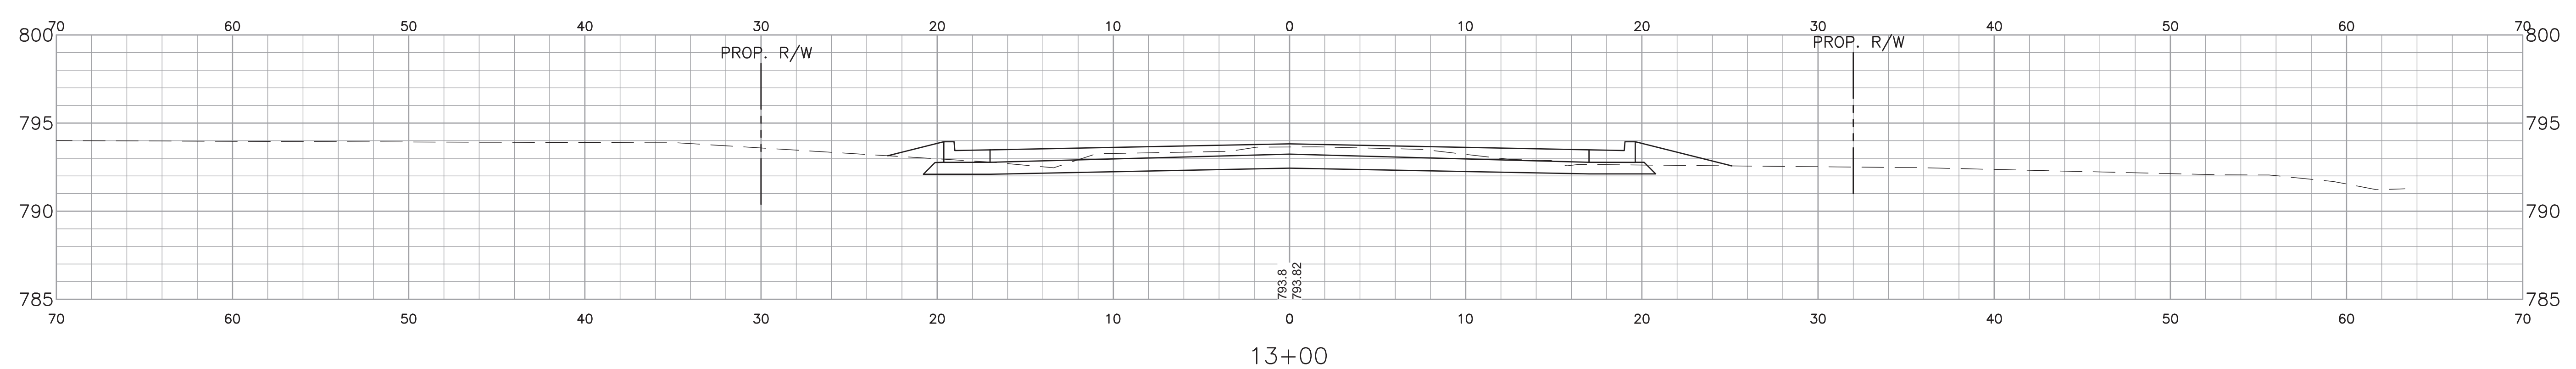


13+00

OLD VINCENNES ROAD CROSS SECTIONS
 OLD VINCENNES ROAD AND SCHRIEBER ROAD
 FLOYD COUNTY COMMISSIONERS
 FLOYD COUNTY, INDIANA

JOB NO.
4046.036
PROJECT MGR.
B. HAWKINS




SHEET
26

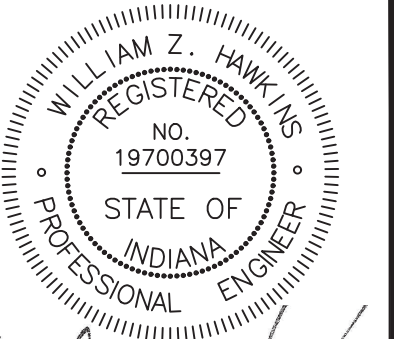


William Z. Hawkins


NO.	REVISIONS	DATE:

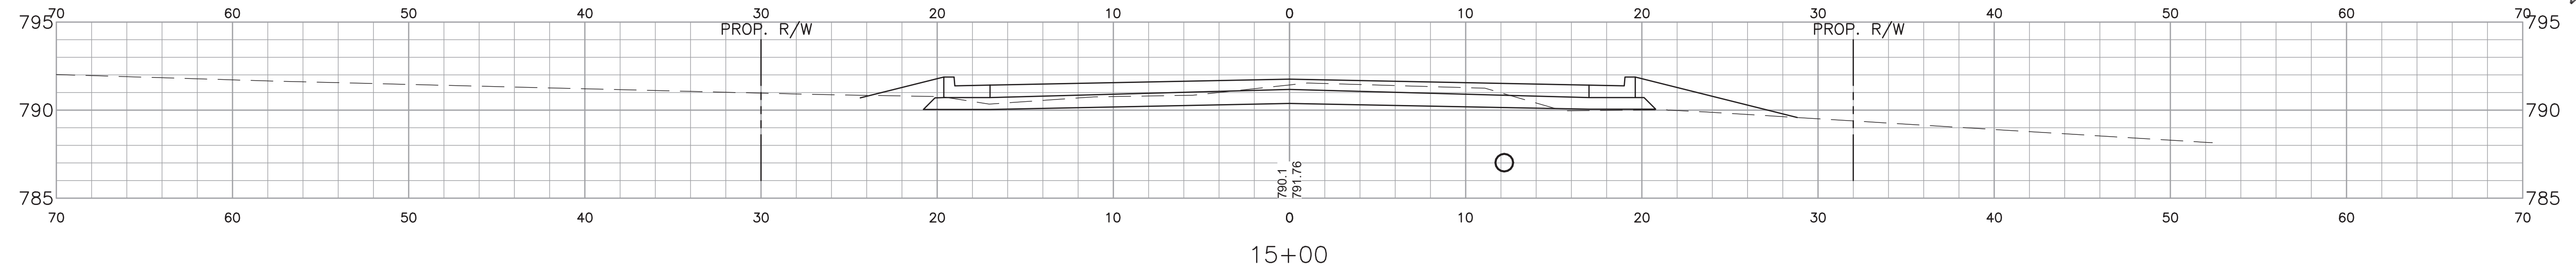


15+00

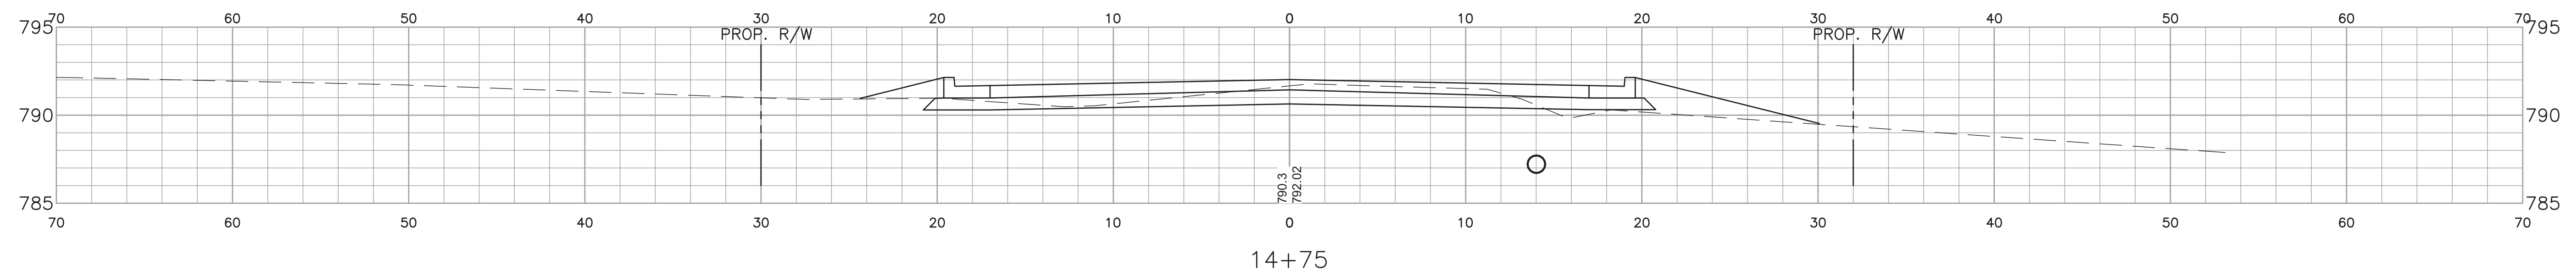

14+75

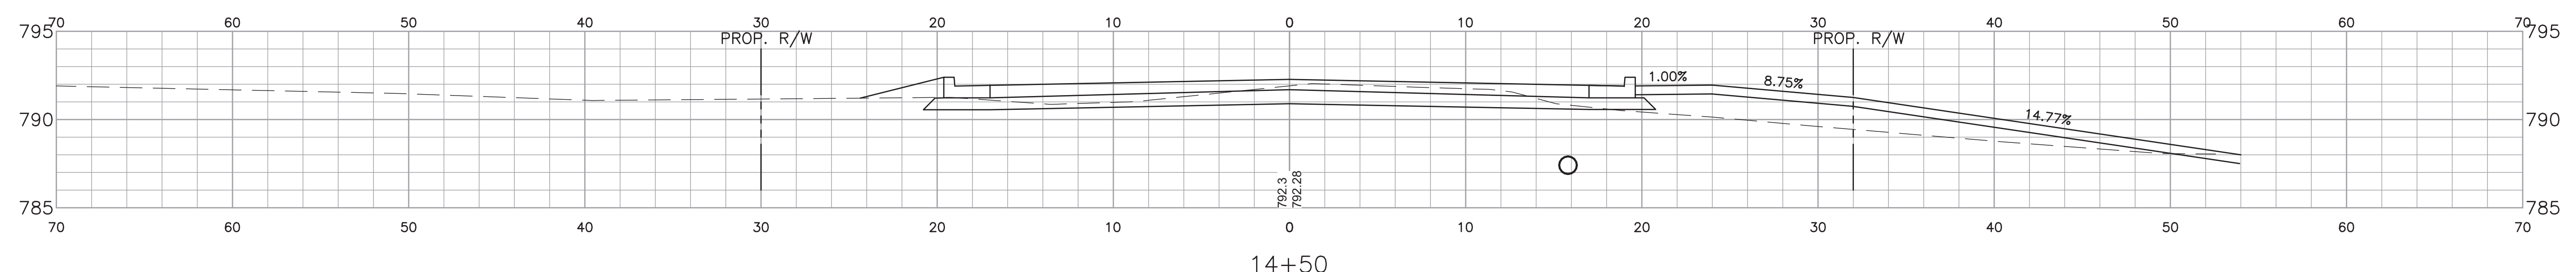

14+50

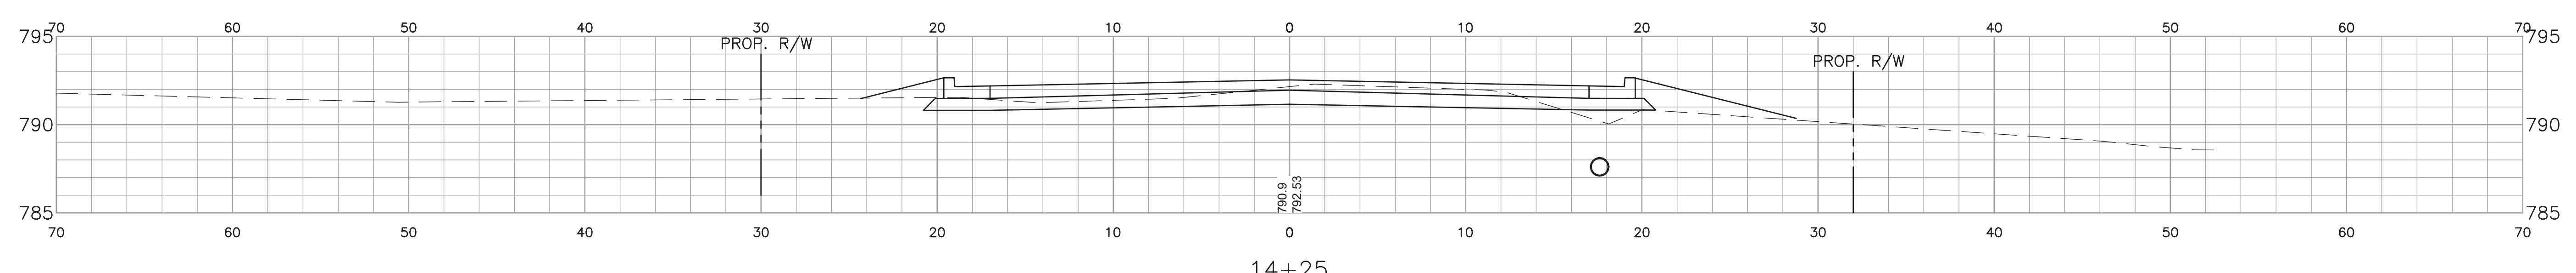


14+25

OLD VINCENNES ROAD CROSS SECTIONS
OLD VINCENNES ROAD AND SCHRIEBER ROAD
FLOYD COUNTY COMMISSIONERS
FLOYD COUNTY, INDIANA

JOB NO.
4046.036
PROJECT MGR.
B. HAWKINS




SHEET
28

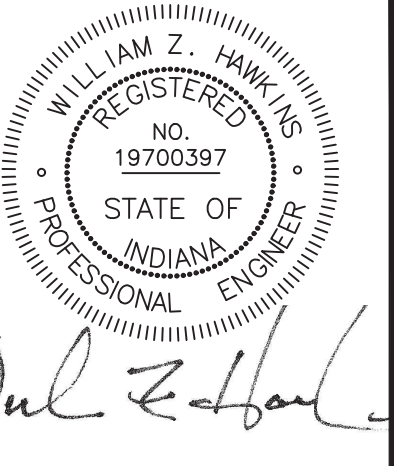


William Z. Hawk


NO.	REVISIONS	DATE:

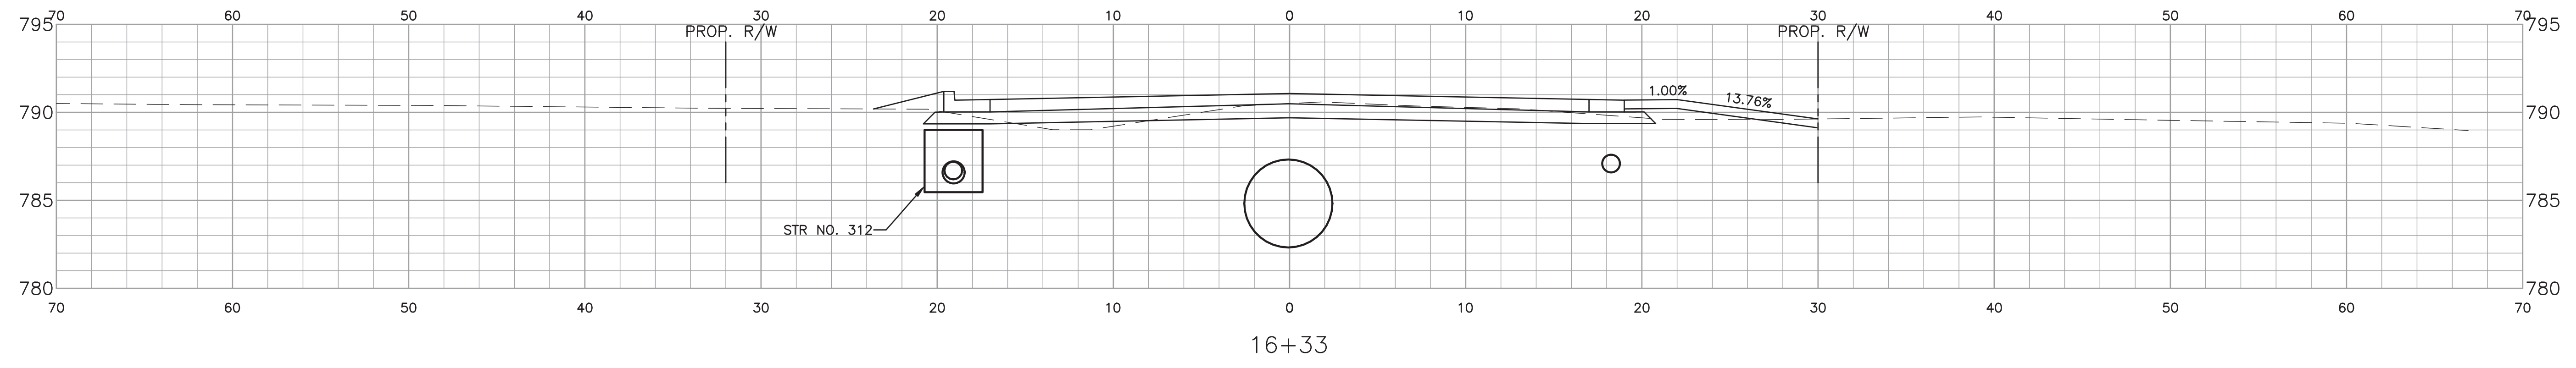

16+33

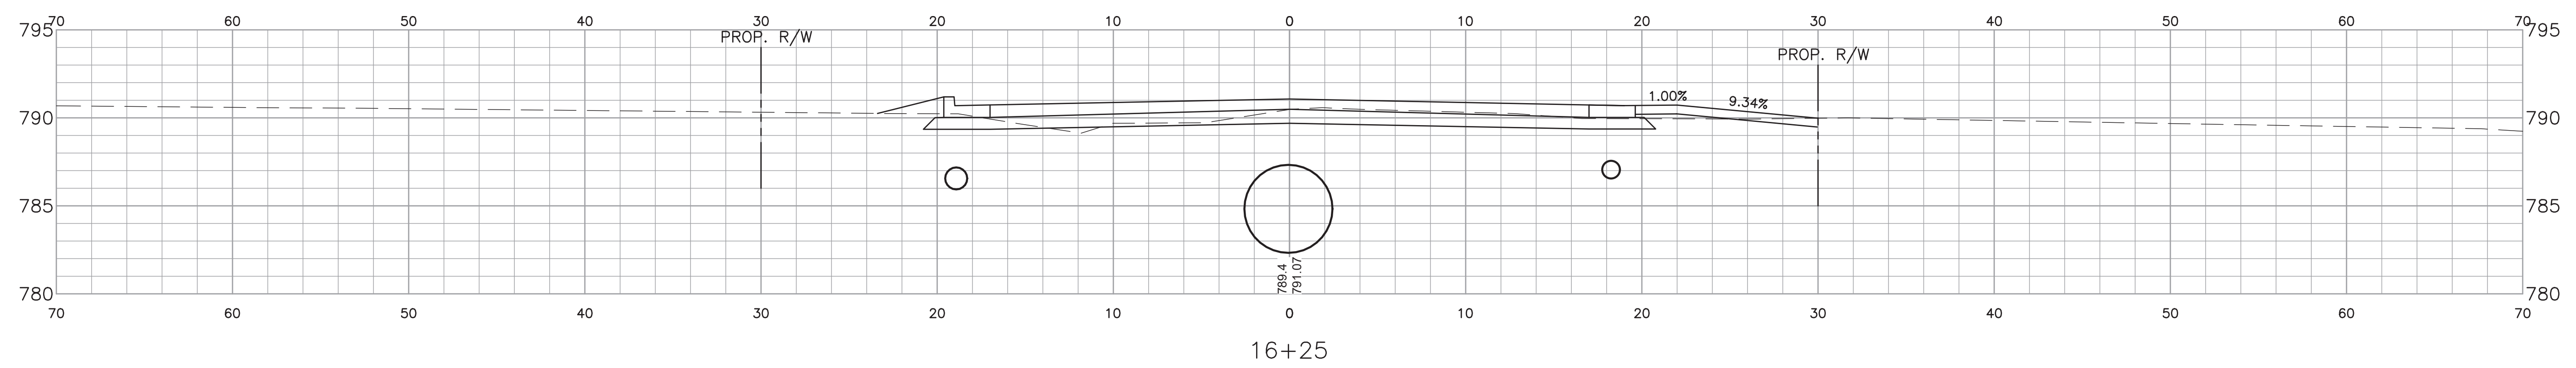

16+25

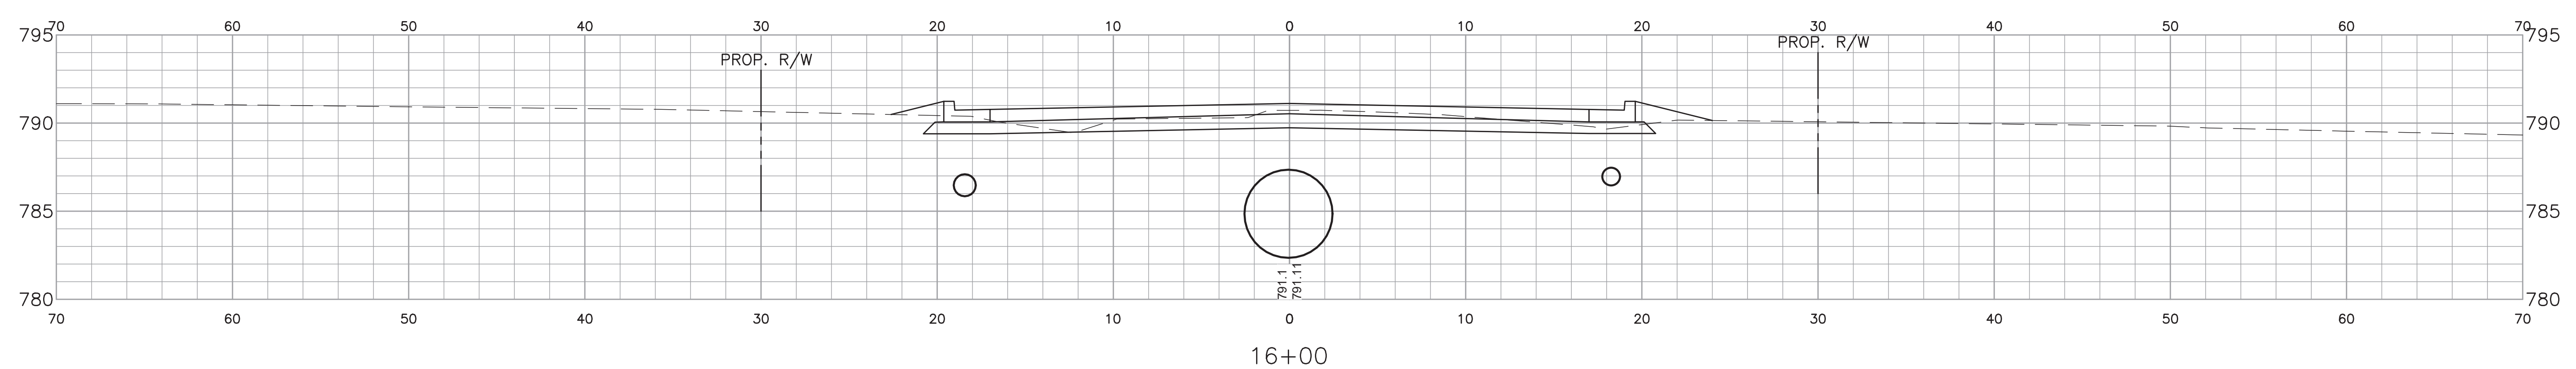


16+00

OLD VINCENNES ROAD CROSS SECTIONS
 OLD VINCENNES ROAD AND SCHRIEBER ROAD
 FLOYD COUNTY COMMISSIONERS
 FLOYD COUNTY, INDIANA

JOB NO.
4046.036
PROJECT MGR.
B. HAWKINS





SHEET
31

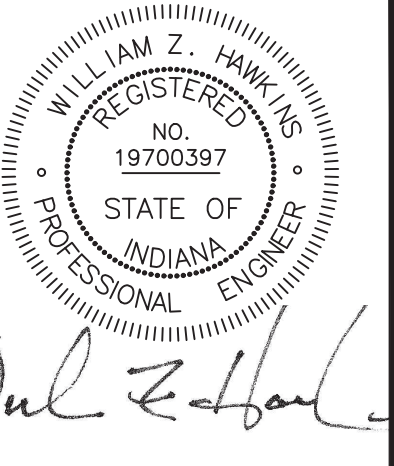

William Z. Hawk

NO.	REVISIONS	DATE:

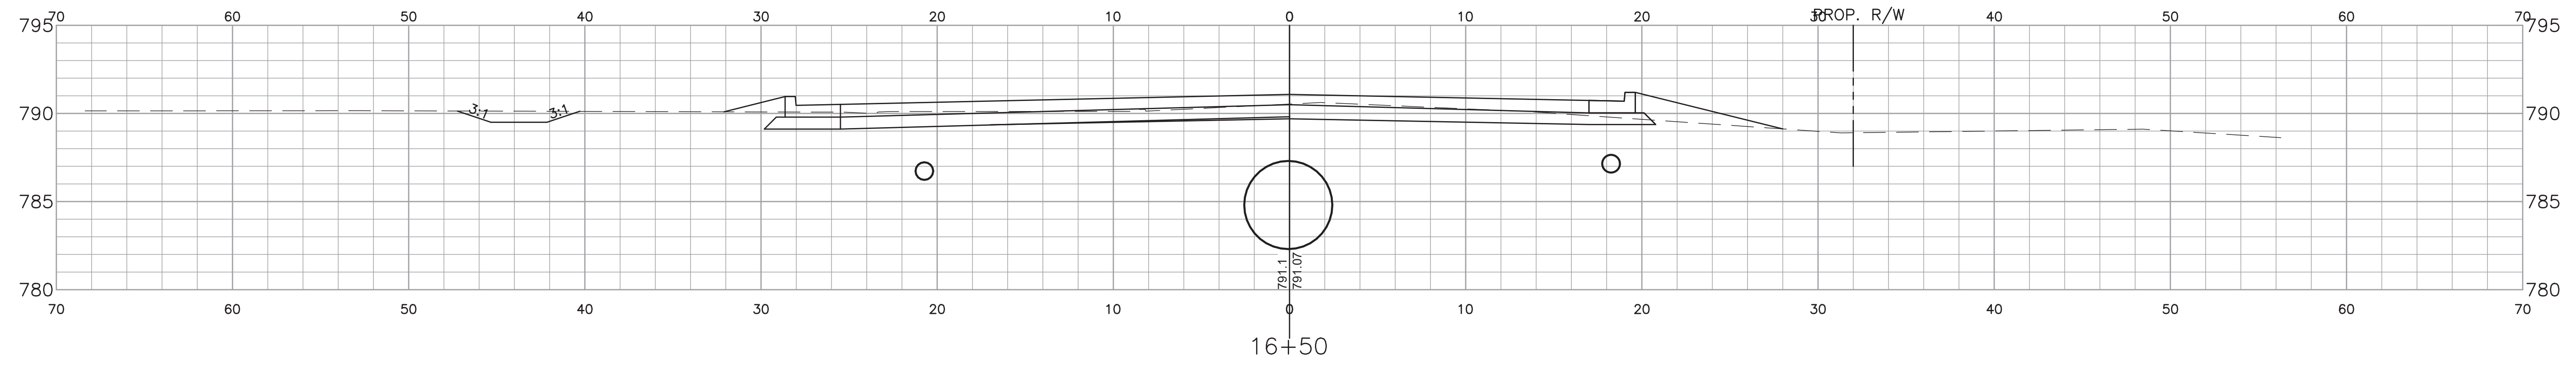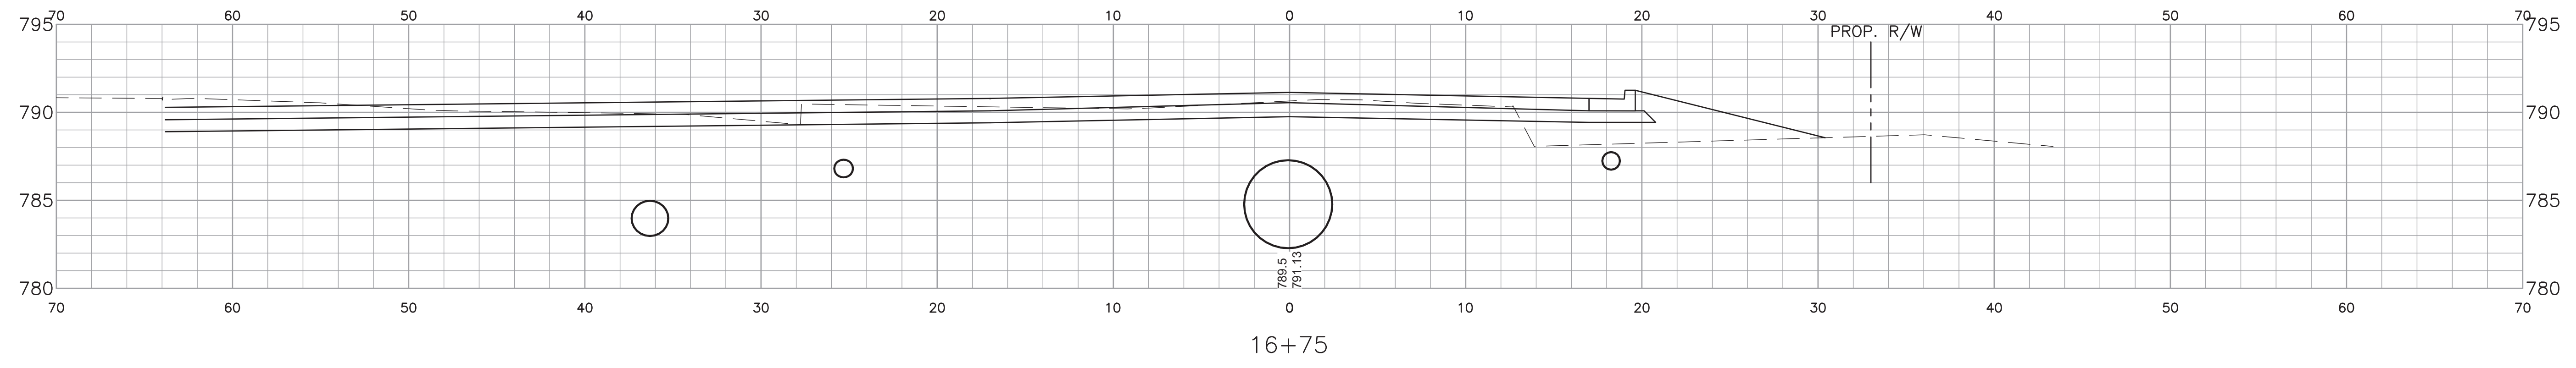


OLD VINCENNES ROAD CROSS SECTIONS
 OLD VINCENNES ROAD AND SCHRIEBER ROAD
 FLOYD COUNTY COMMISSIONERS
 FLOYD COUNTY, INDIANA





JOB NO.
4046.036
PROJECT MGR.
B. HAWKINS



SHEET
32

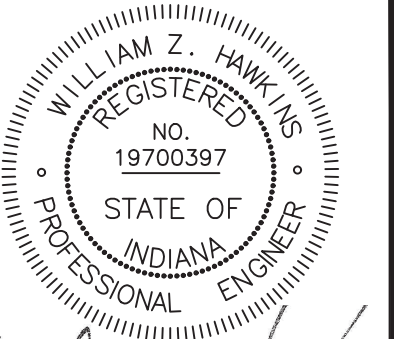

William Z. Hawkins

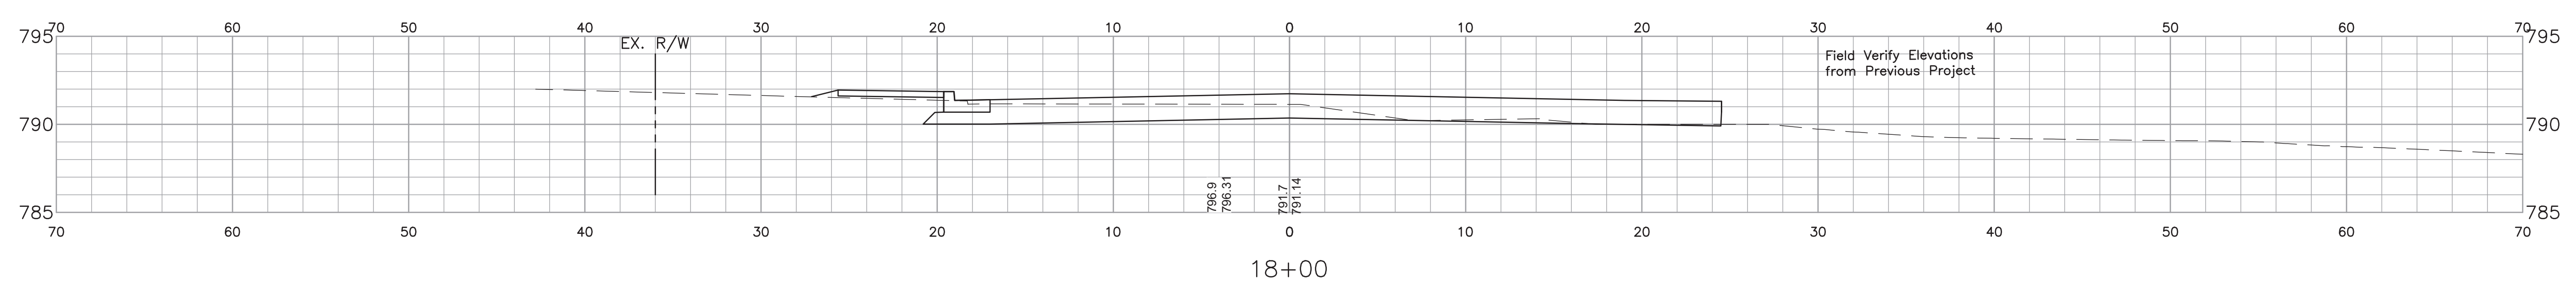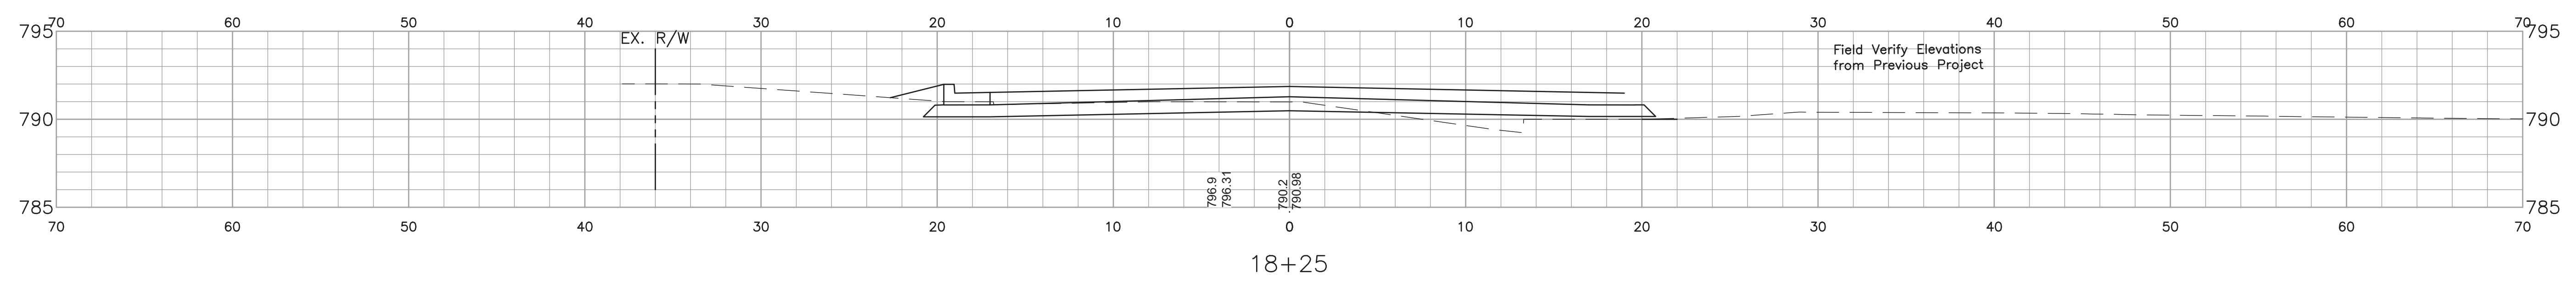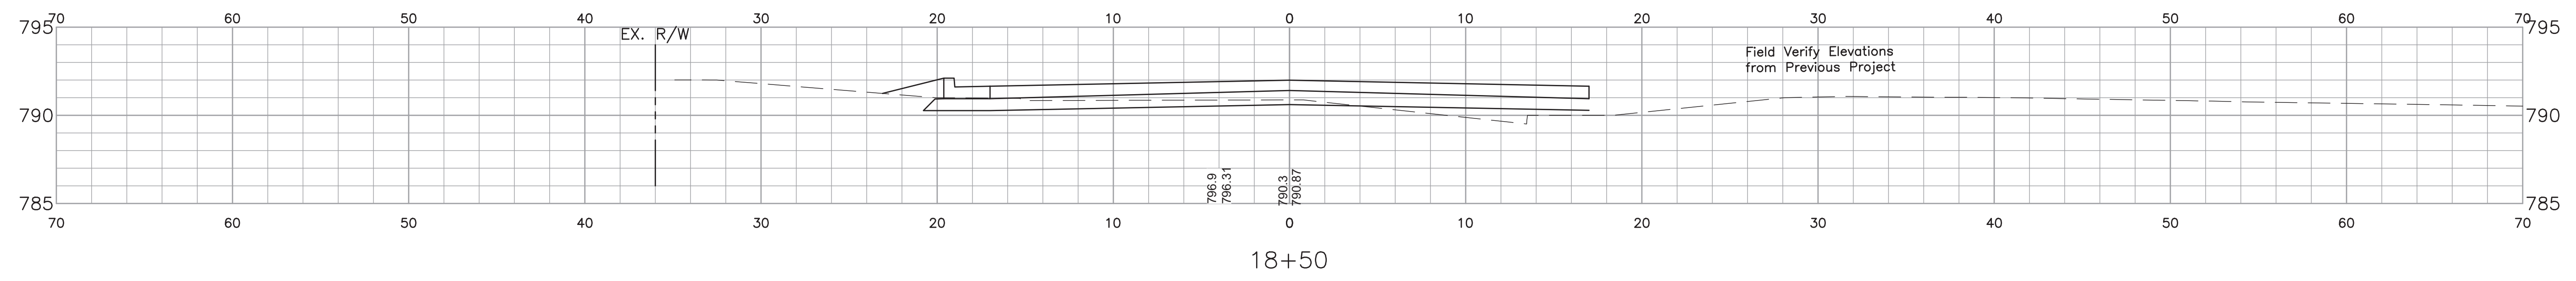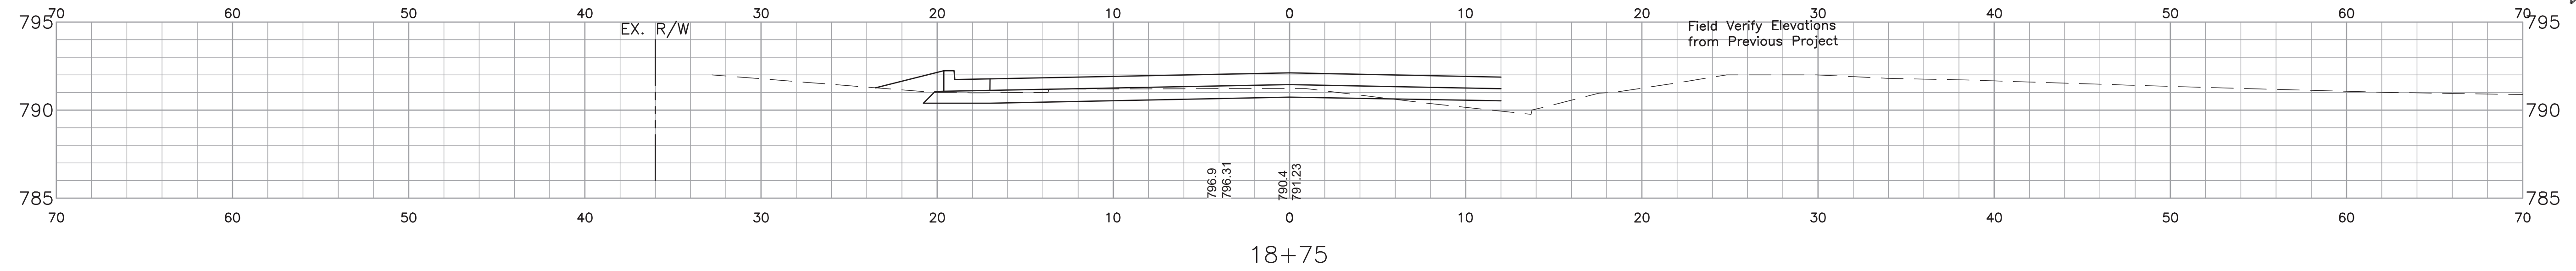


NO.	REVISIONS	DATE:

OLD VINCENNES ROAD CROSS SECTIONS
 OLD VINCENNES ROAD AND SCHRIEBER ROAD
 FLOYD COUNTY COMMISSIONERS
 FLOYD COUNTY, INDIANA


JOB NO.
4046.036
PROJECT MGR.
B. HAWKINS




SHEET
35

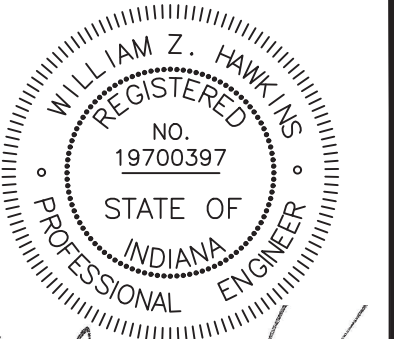


William Z. Hawk

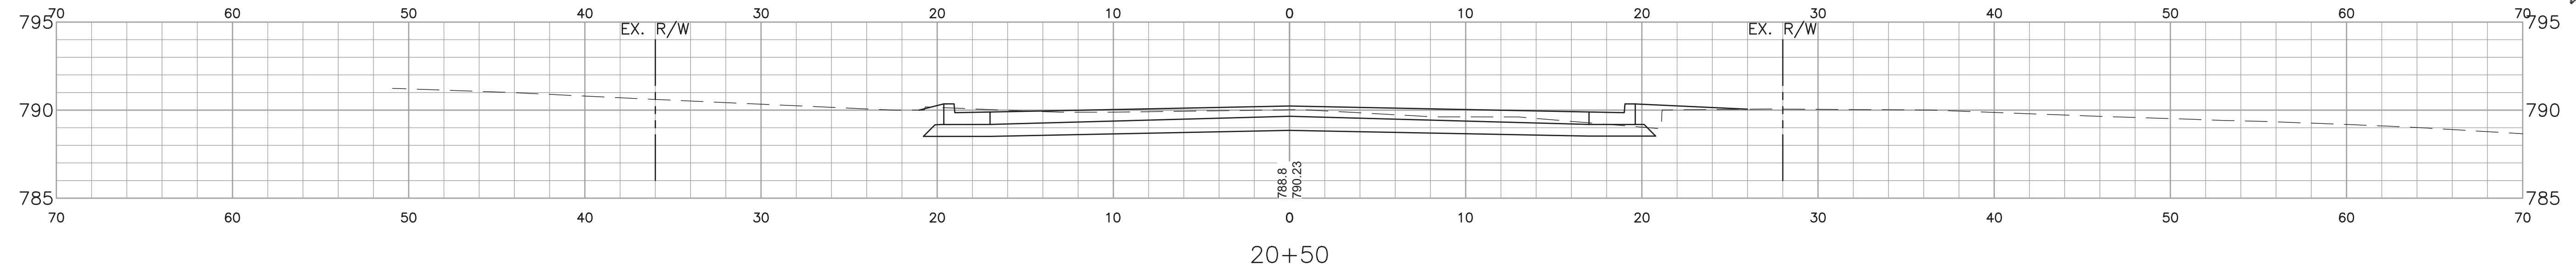


20+50

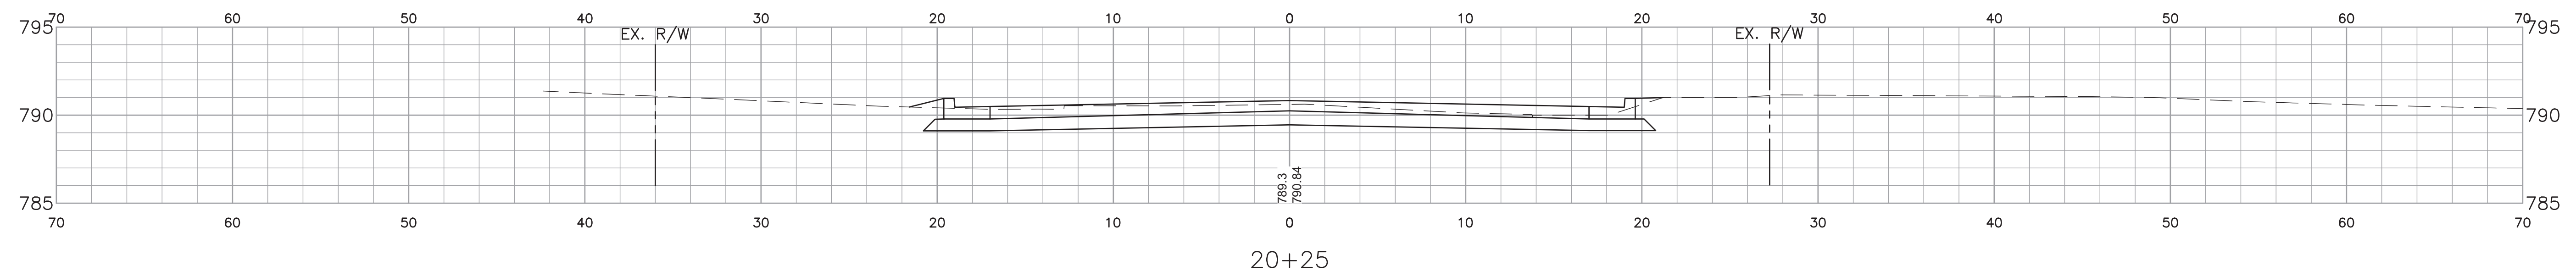

20+25

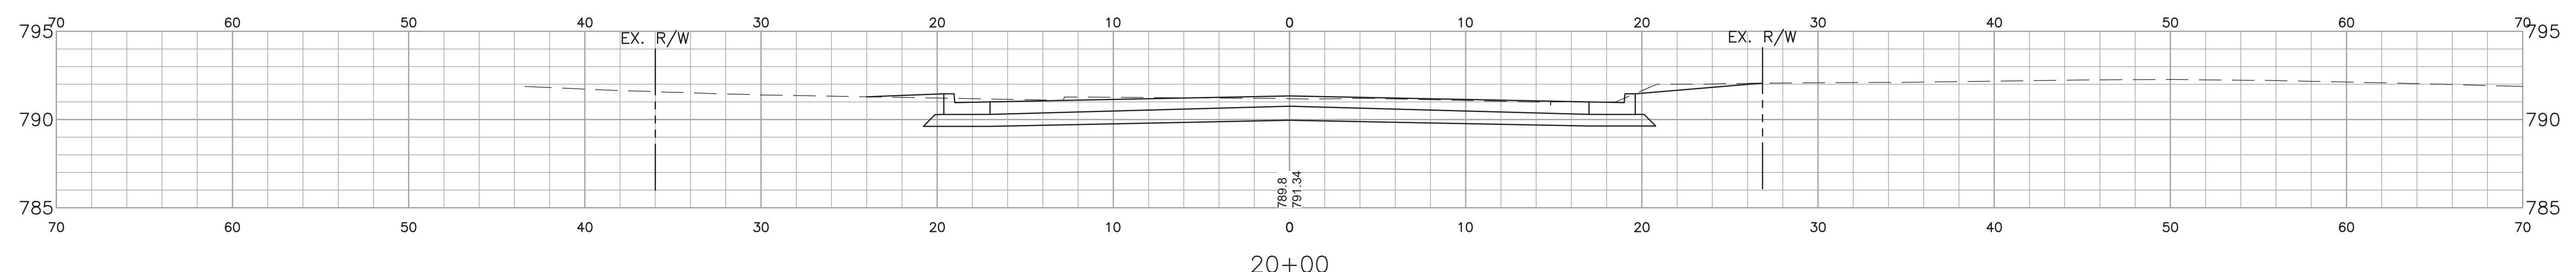

20+00

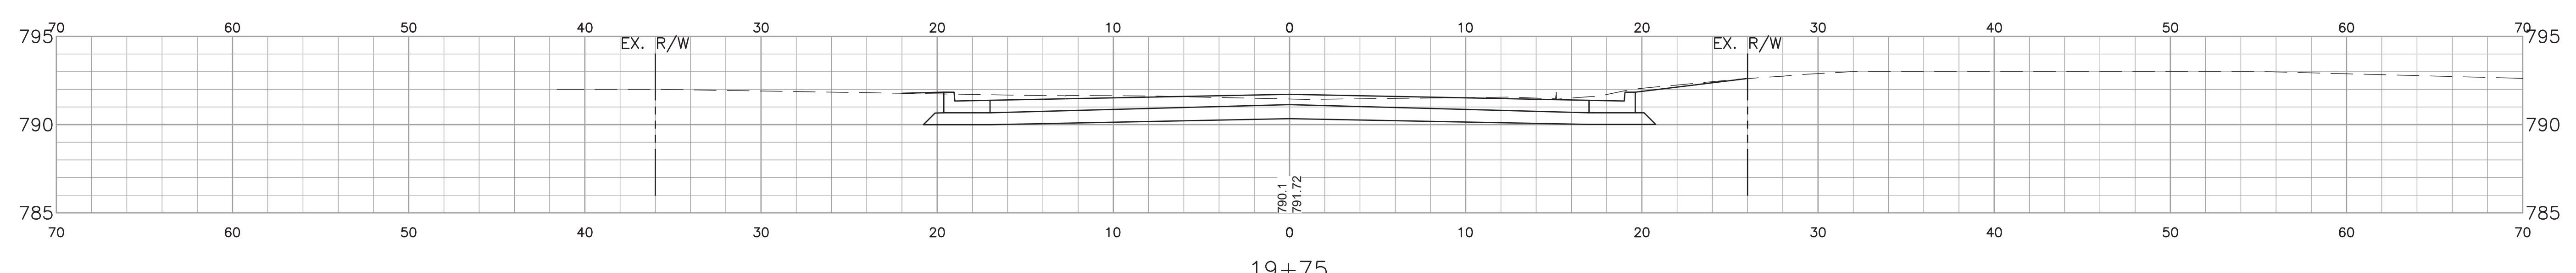

19+75


NO.	REVISIONS	DATE:

OLD VINCENNES ROAD CROSS SECTIONS
 OLD VINCENNES ROAD AND SCHRIEBER ROAD
 FLOYD COUNTY COMMISSIONERS
 FLOYD COUNTY, INDIANA

JOB NO.
4046.036
PROJECT MGR.
B. HAWKINS






SHEET
37

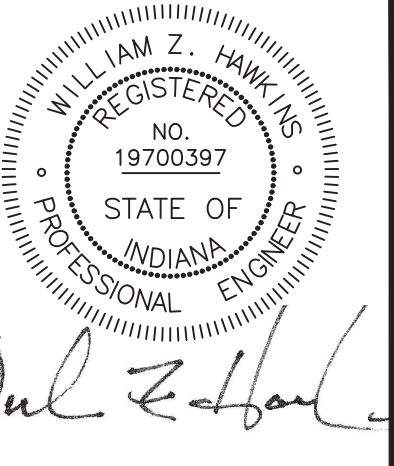

William Z. Hawkins

DATE:	NO.	REVISIONS

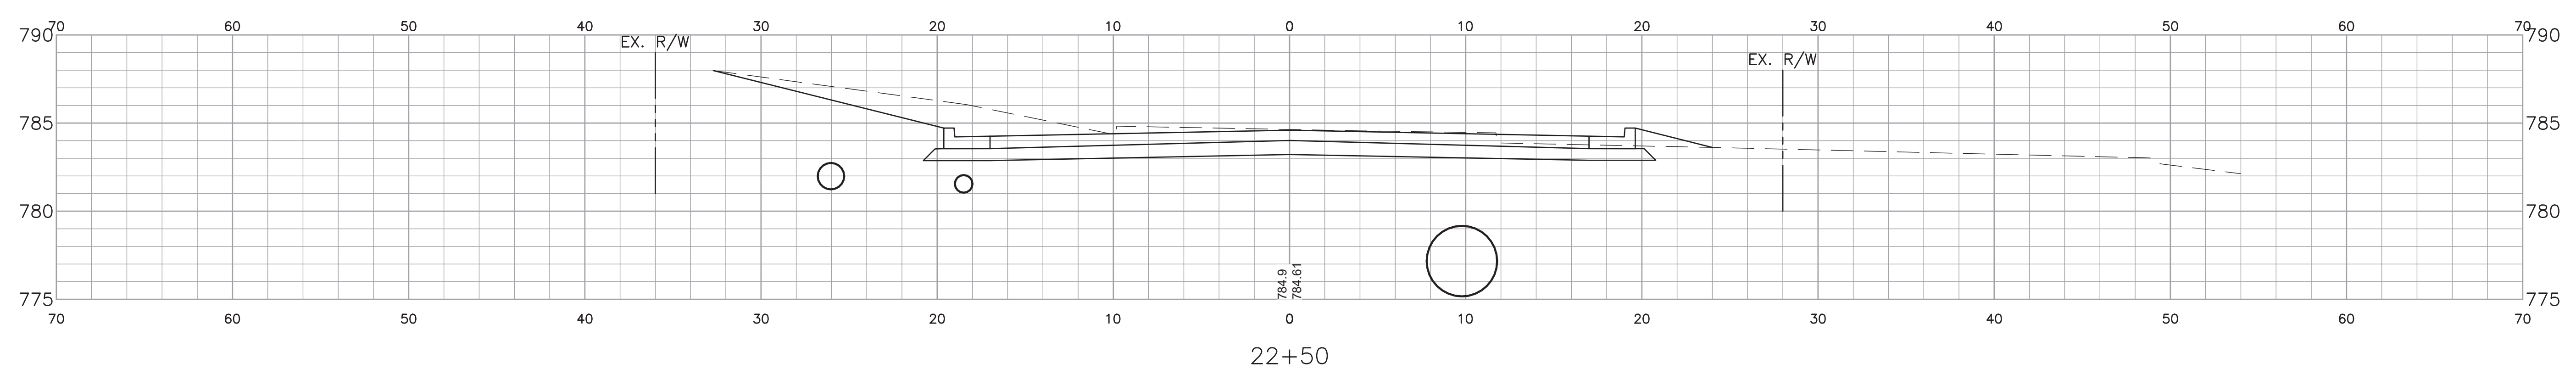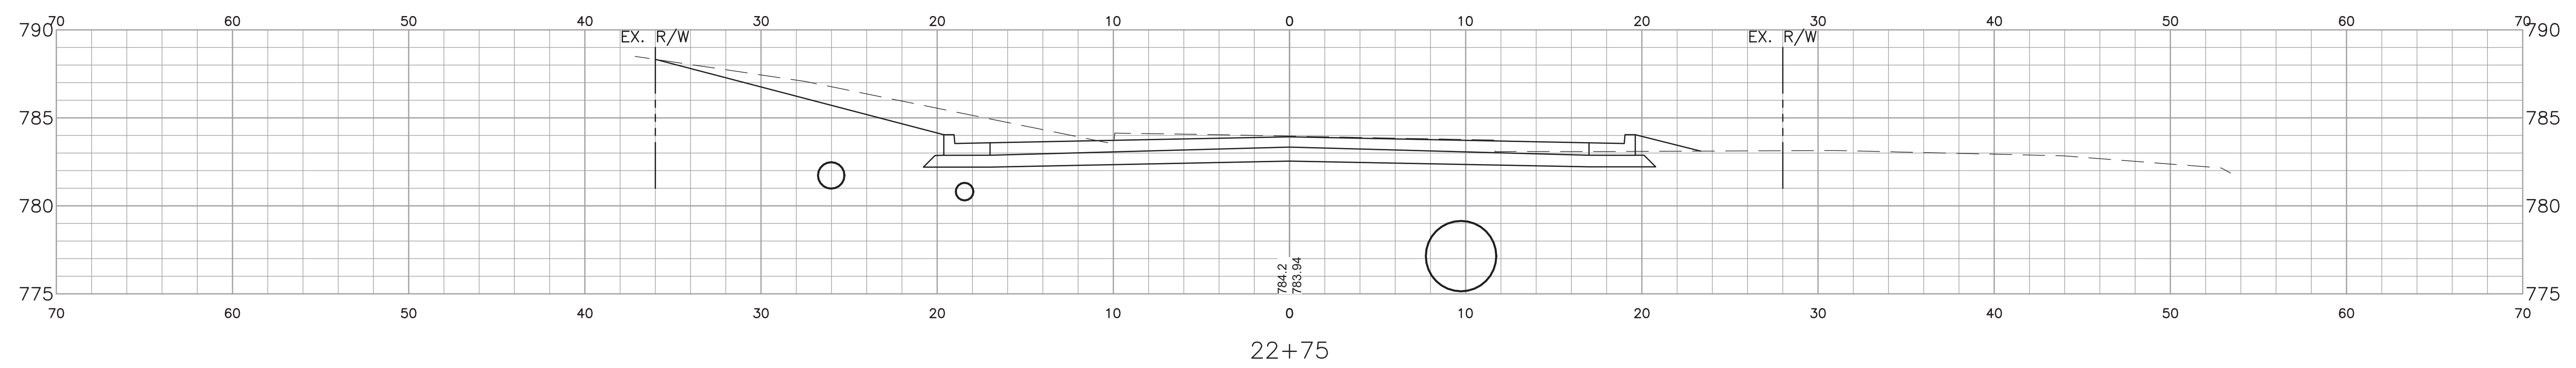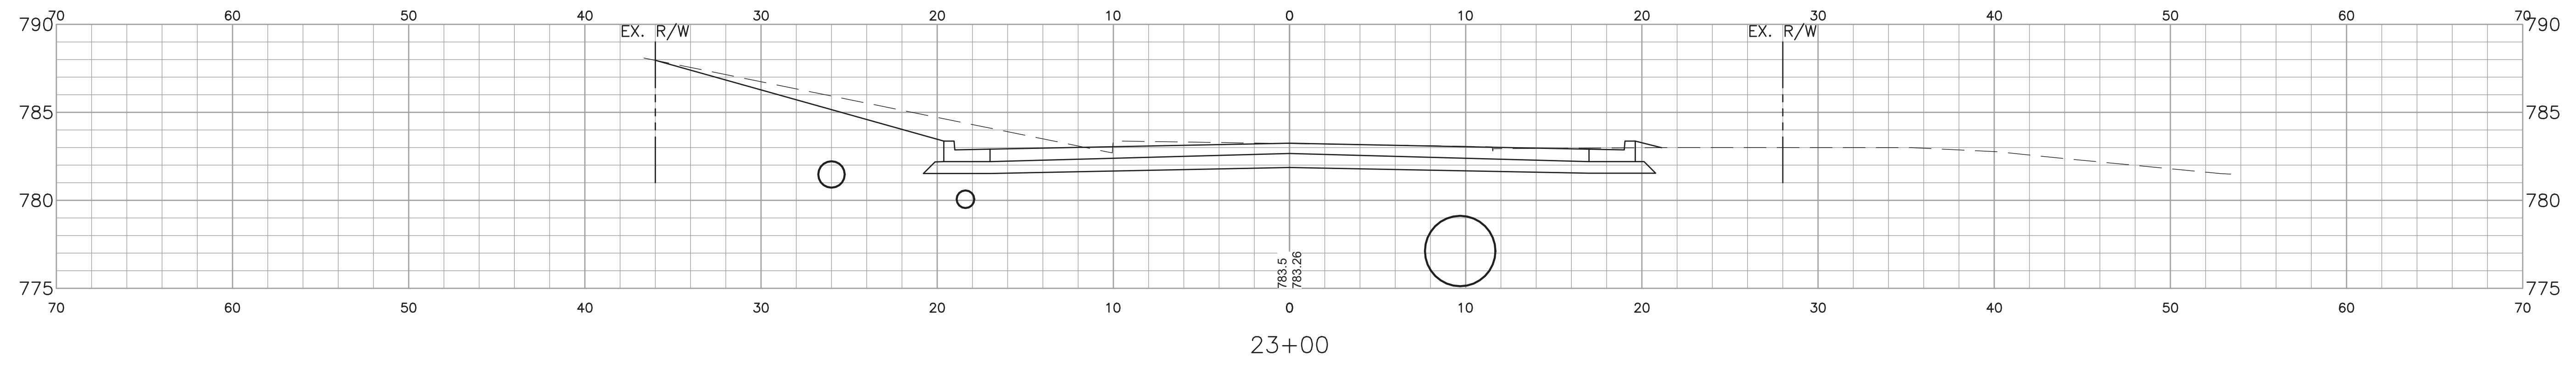


OLD VINCENNES ROAD CROSS SECTIONS
 OLD VINCENNES ROAD AND SCHRIEBER ROAD
 FLOYD COUNTY COMMISSIONERS
 FLOYD COUNTY, INDIANA




JOB NO.
4046.036
PROJECT MGR.
B. HAWKINS



SHEET
41

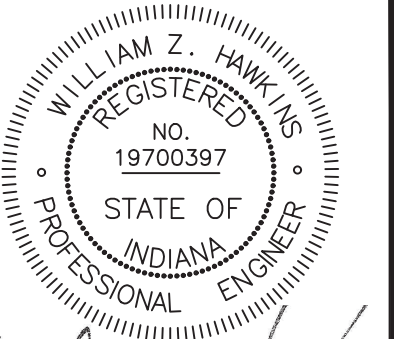

William Z. Hawkins

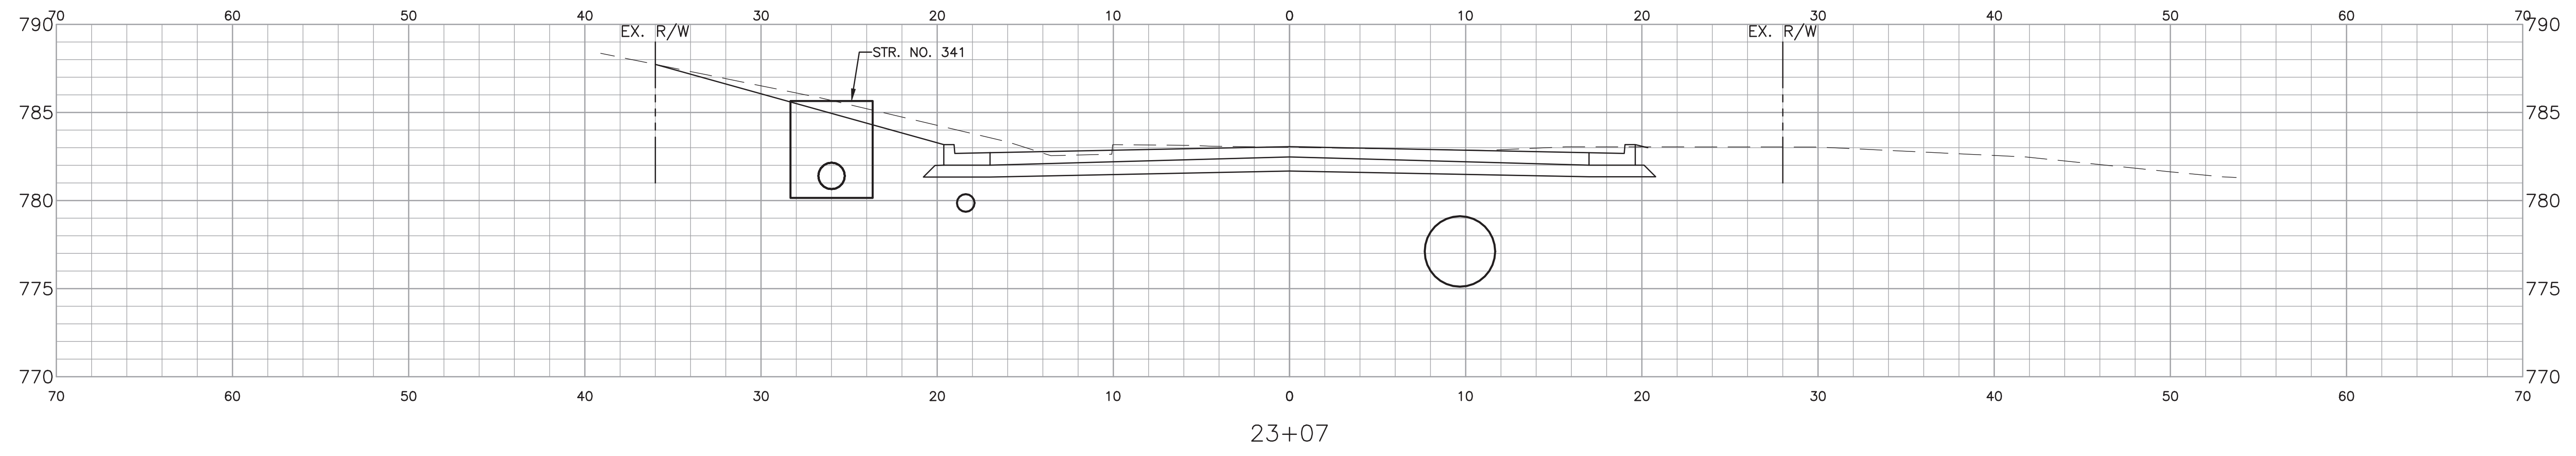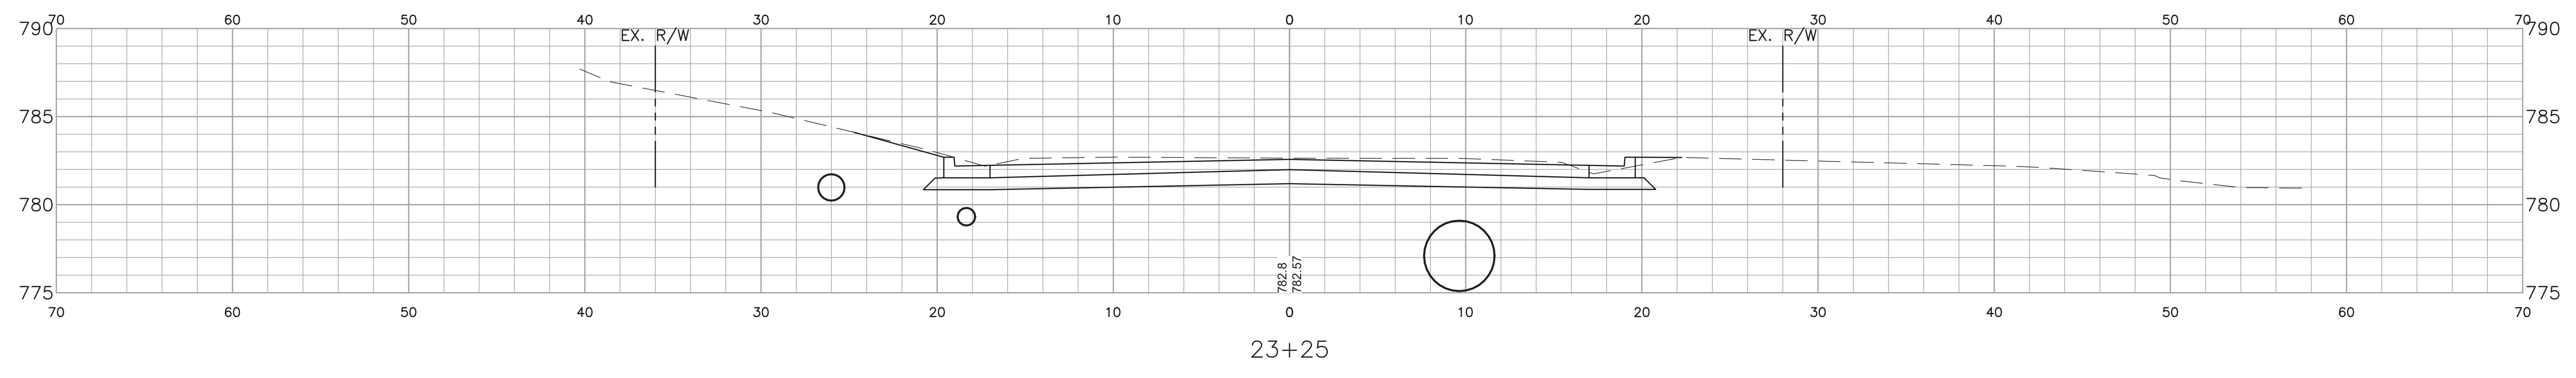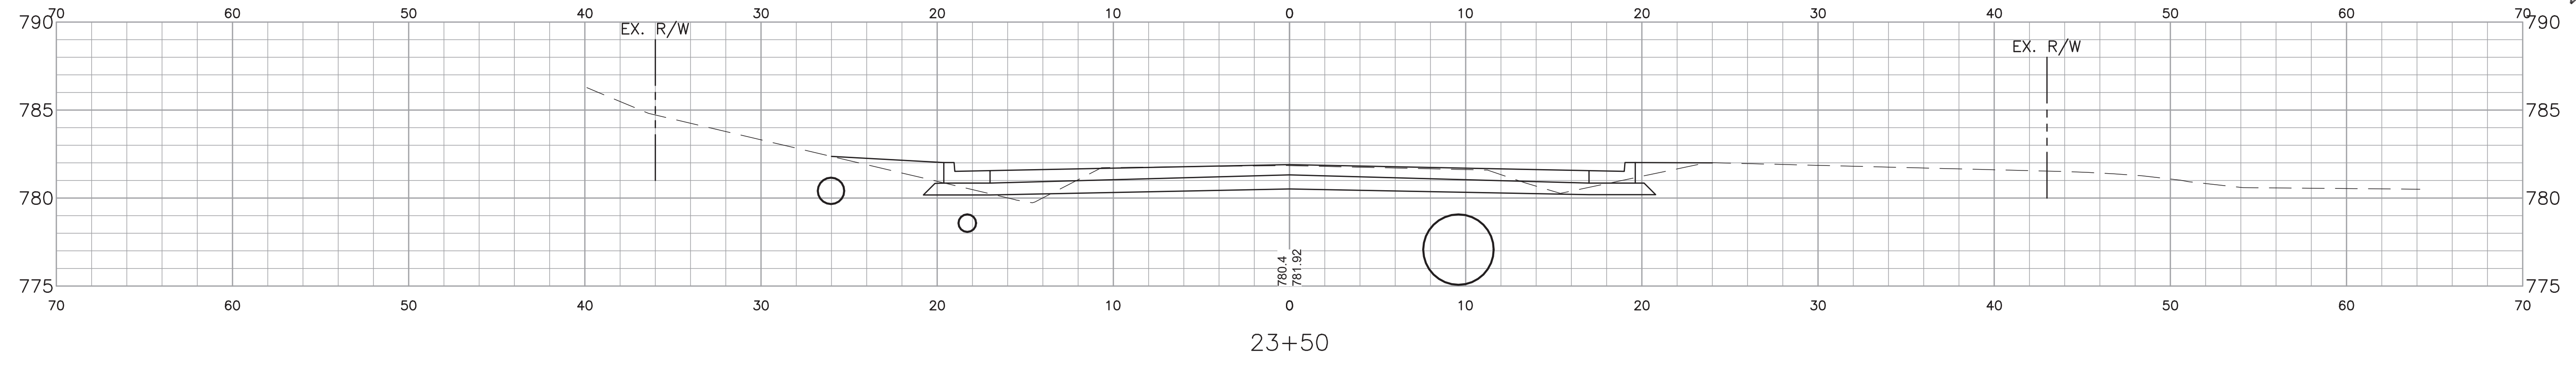


NO.	REVISIONS	DATE:

OLD VINCENNES ROAD CROSS SECTIONS
 OLD VINCENNES ROAD AND SCHRIEBER ROAD
 FLOYD COUNTY COMMISSIONERS
 FLOYD COUNTY, INDIANA

JOB NO.
4046.036
PROJECT MGR.
B. HAWKINS






SHEET
42

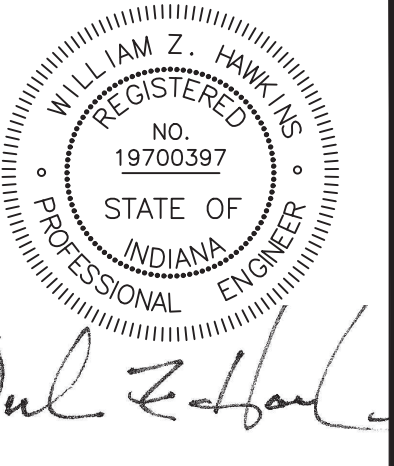

William Z. Hawkins

NO.	REVISIONS	DATE:

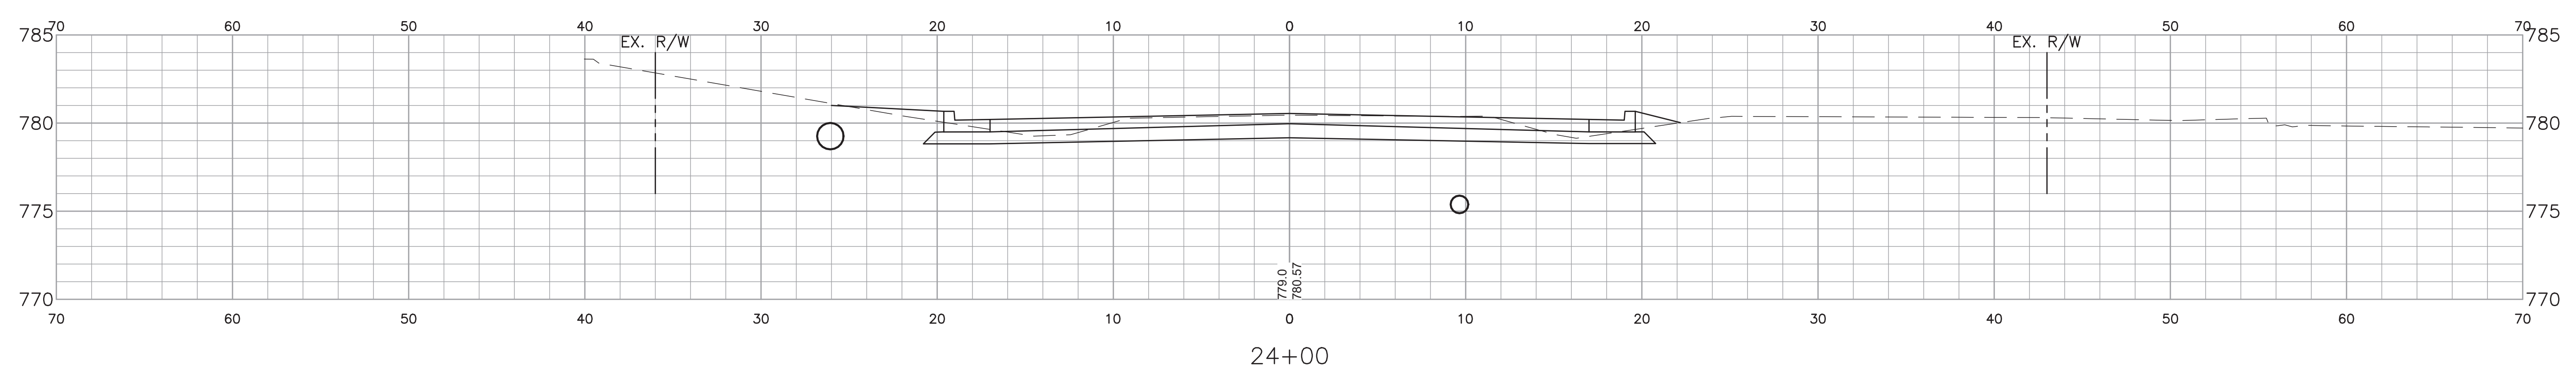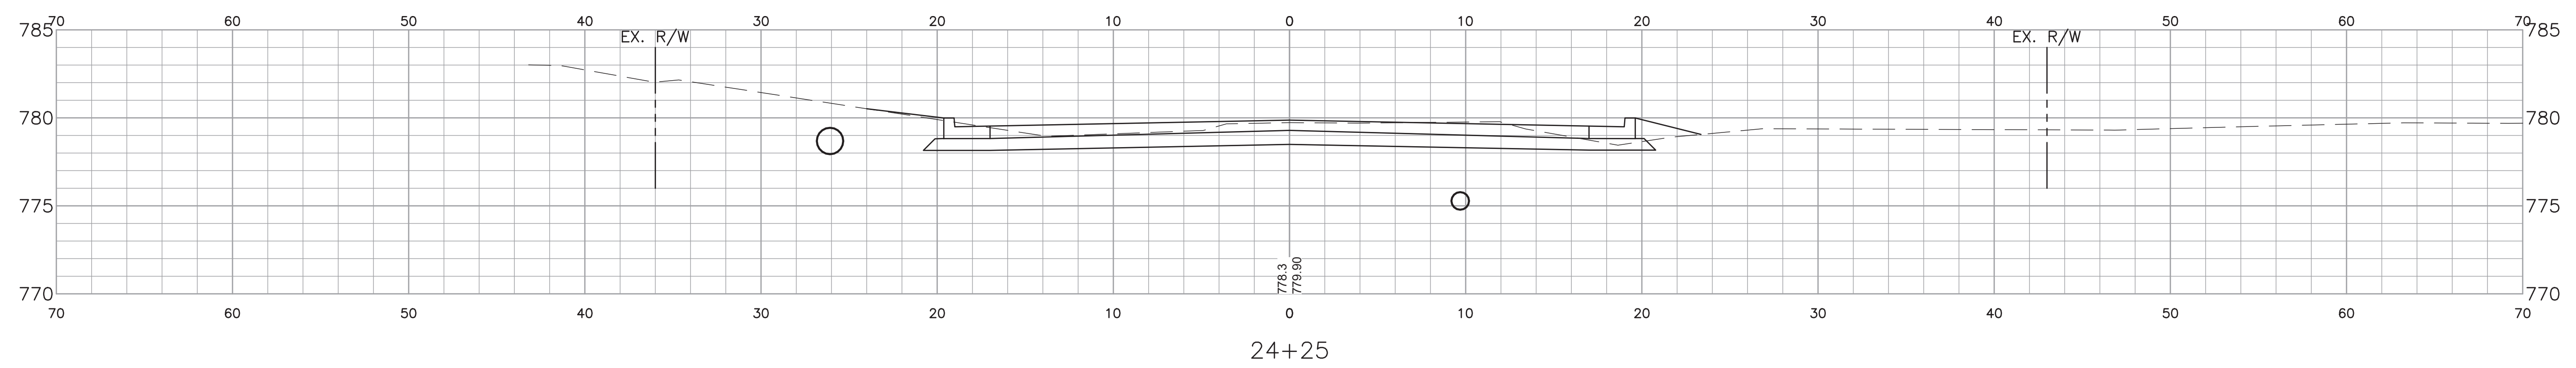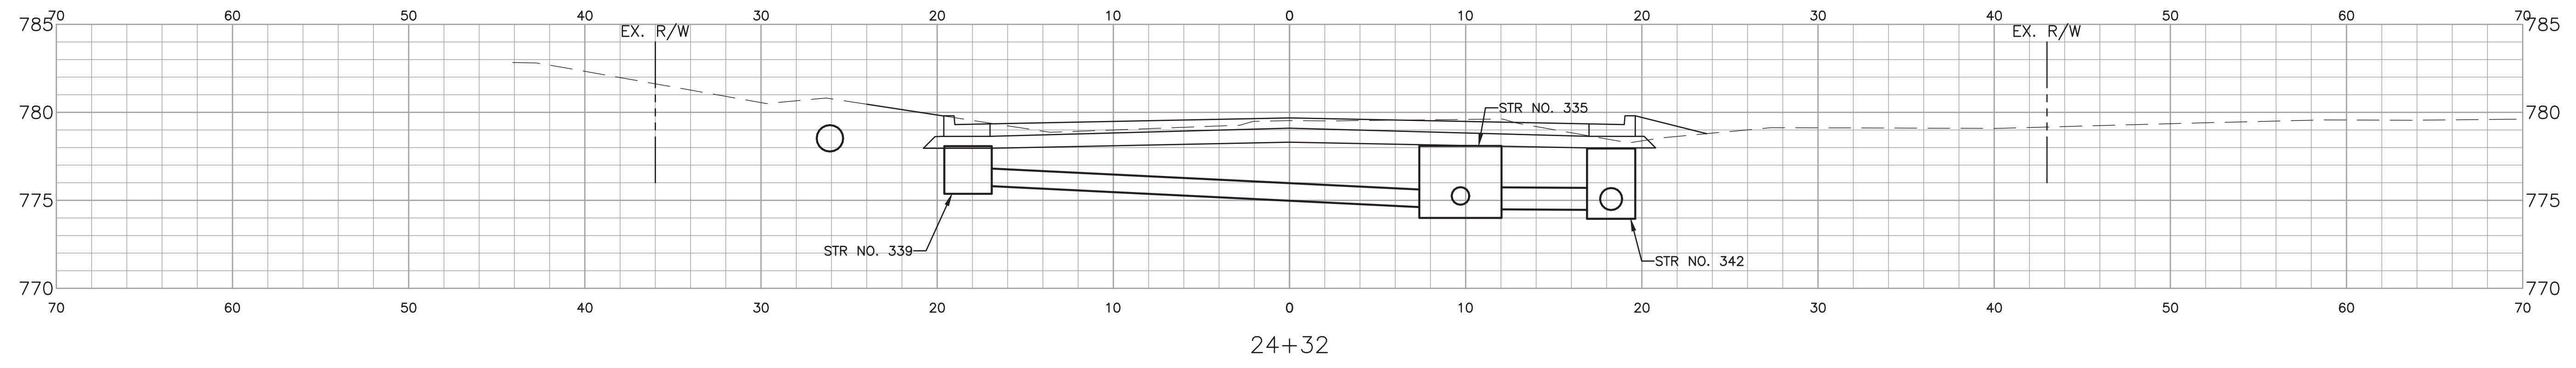


OLD VINCENNES ROAD CROSS SECTIONS
 OLD VINCENNES ROAD AND SCHRIEBER ROAD
 FLOYD COUNTY COMMISSIONERS
 FLOYD COUNTY, INDIANA

JOB NO.
4046.036
PROJECT MGR.
B. HAWKINS



SHEET
44

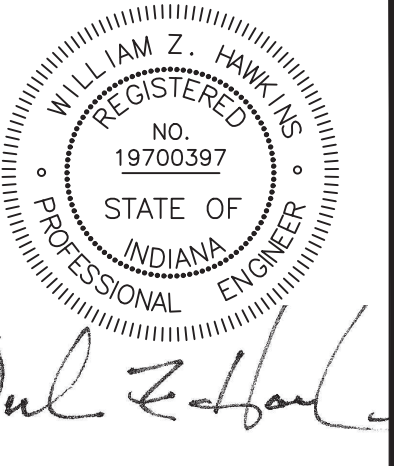

William Z. Hawk




NO.	REVISIONS	DATE:


OLD VINCENNES ROAD CROSS SECTIONS
 OLD VINCENNES ROAD AND SCHRIEBER ROAD
 FLOYD COUNTY COMMISSIONERS
 FLOYD COUNTY, INDIANA

JOB NO.
4046.036
PROJECT MGR.
B. HAWKINS





SHEET
46

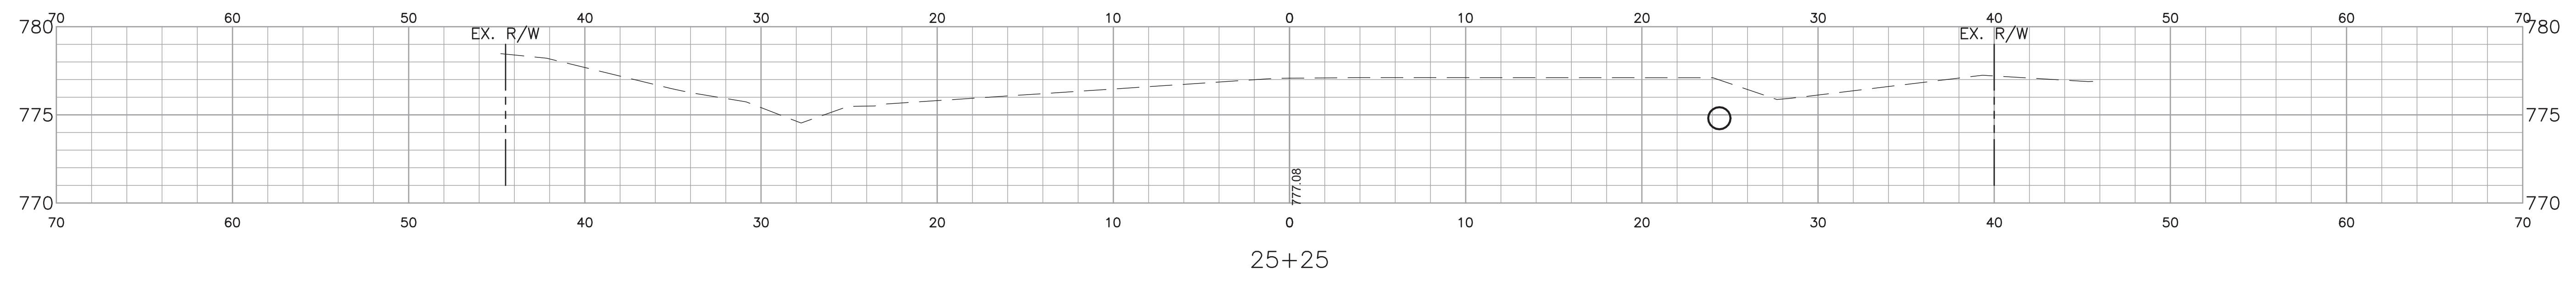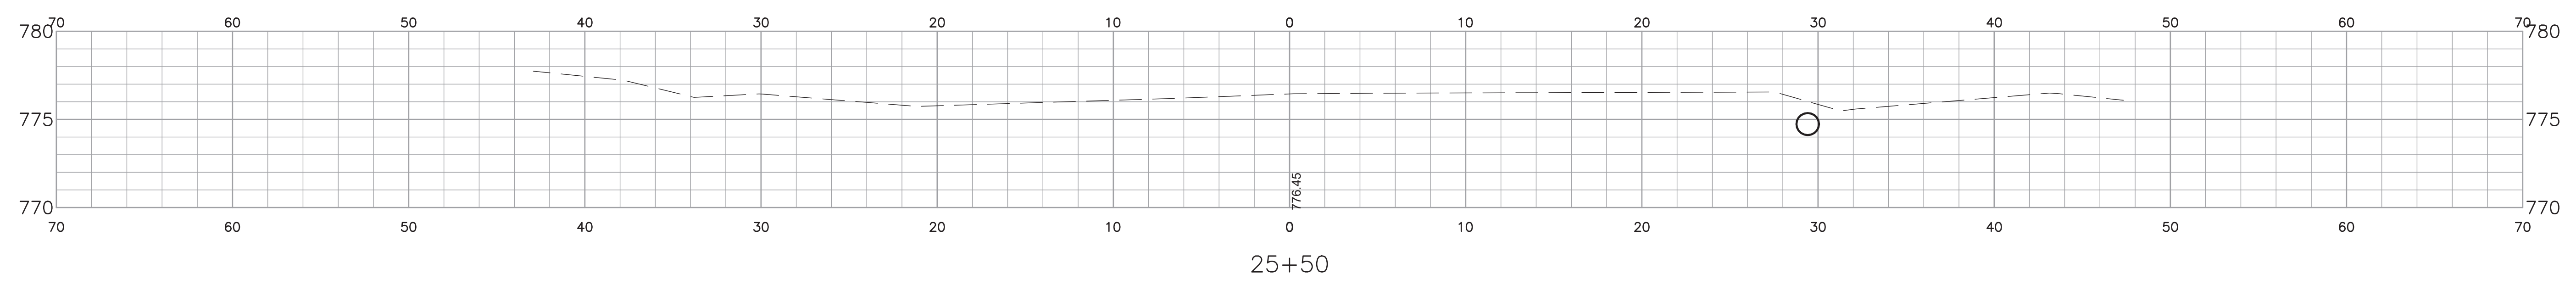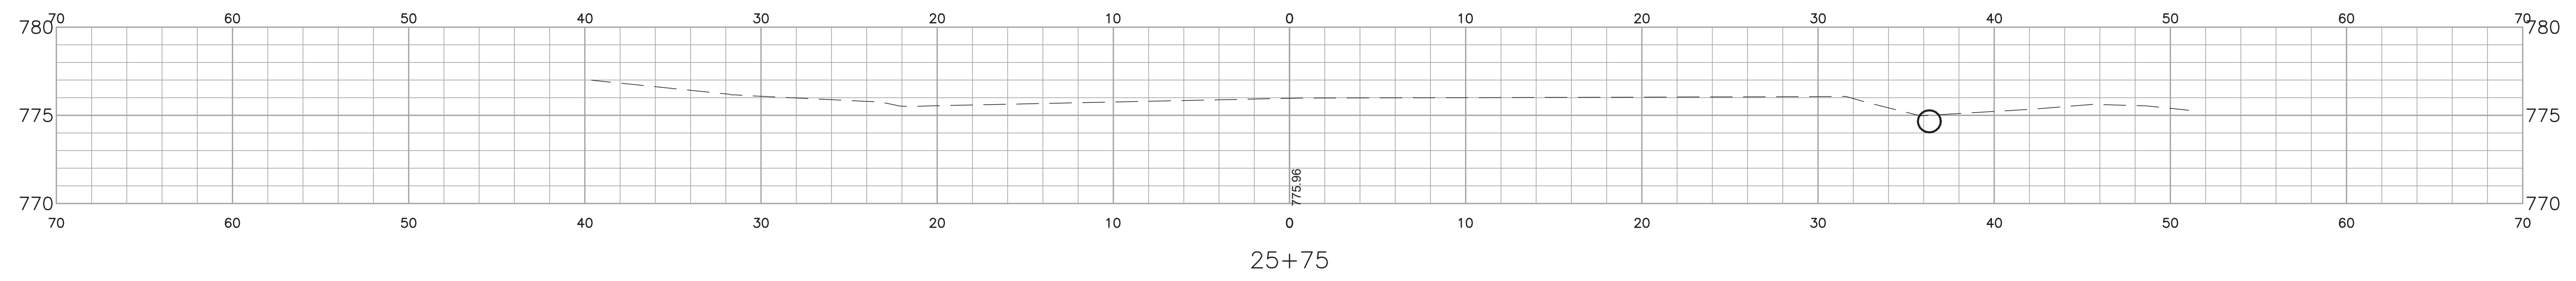

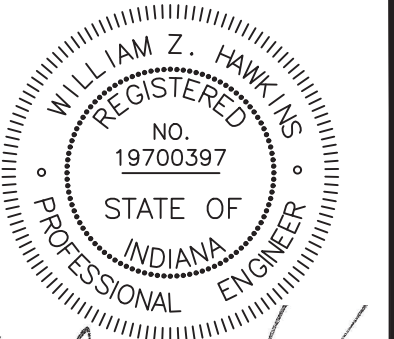

William Z. Hawk

NO.	REVISIONS	DATE:

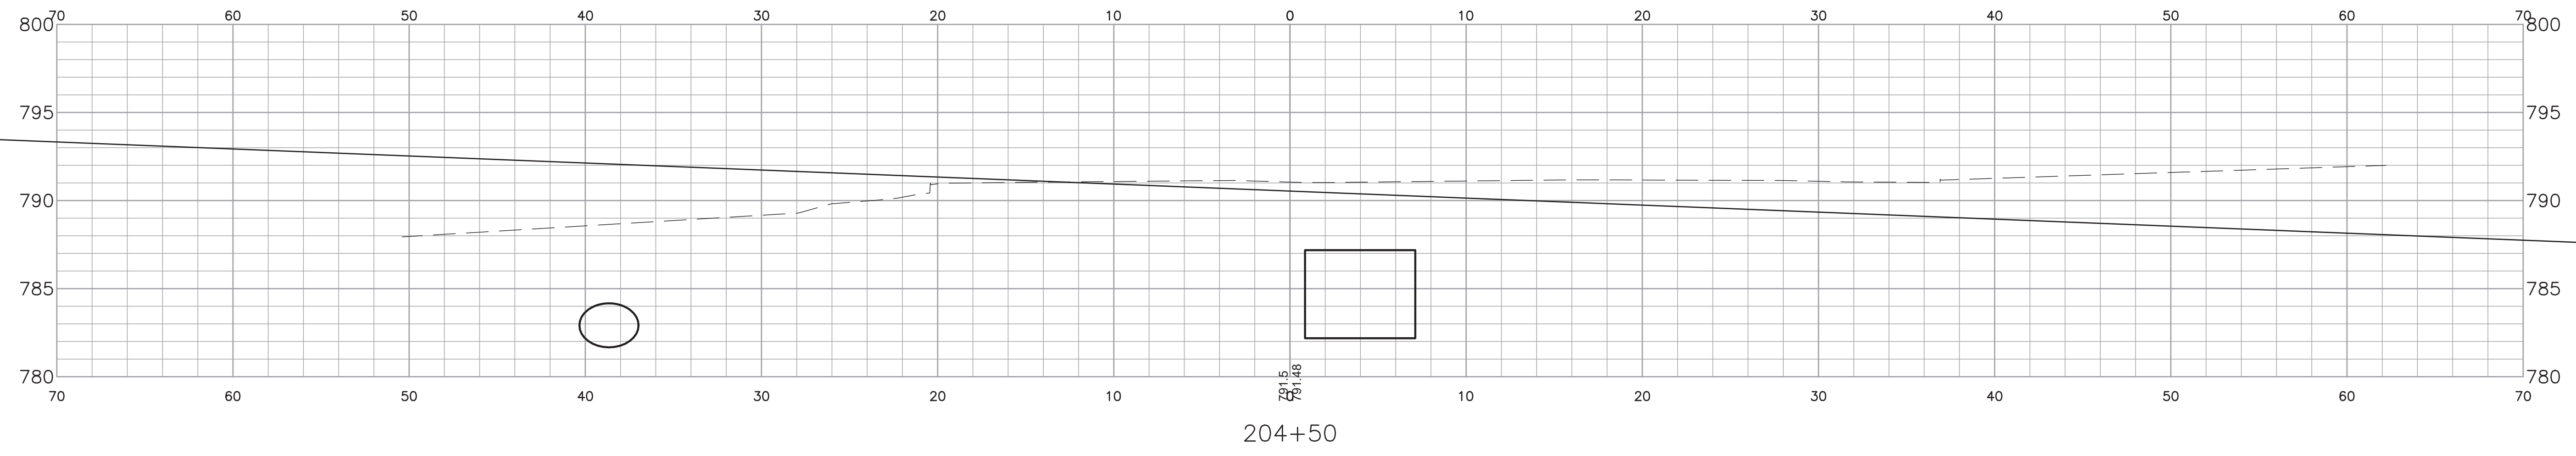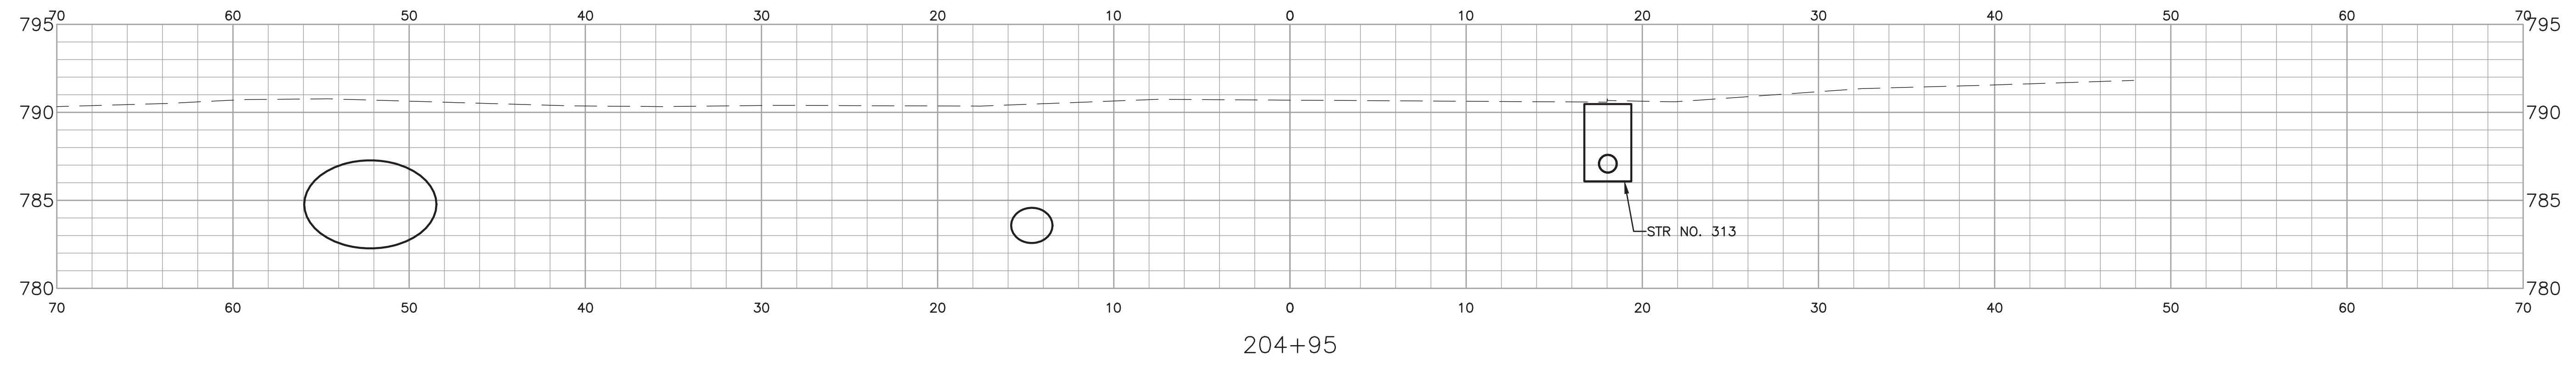


SCHRIEBER ROAD CROSS SECTIONS
 OLD VINCENNES ROAD AND SCHRIEBER ROAD
 FLOYD COUNTY COMMISSIONERS
 FLOYD COUNTY, INDIANA

JOB NO.
4046.036
PROJECT MGR.
B. HAWKINS






SHEET
47

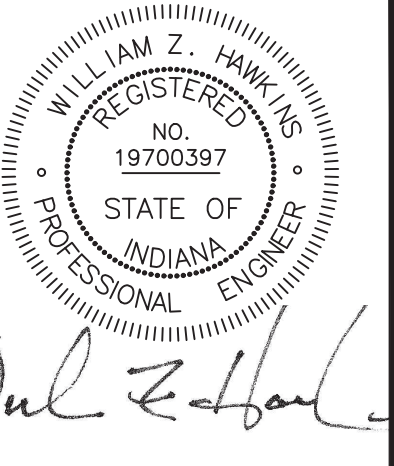

William Z. Hawk

DATE:
REVISIONS
NO.

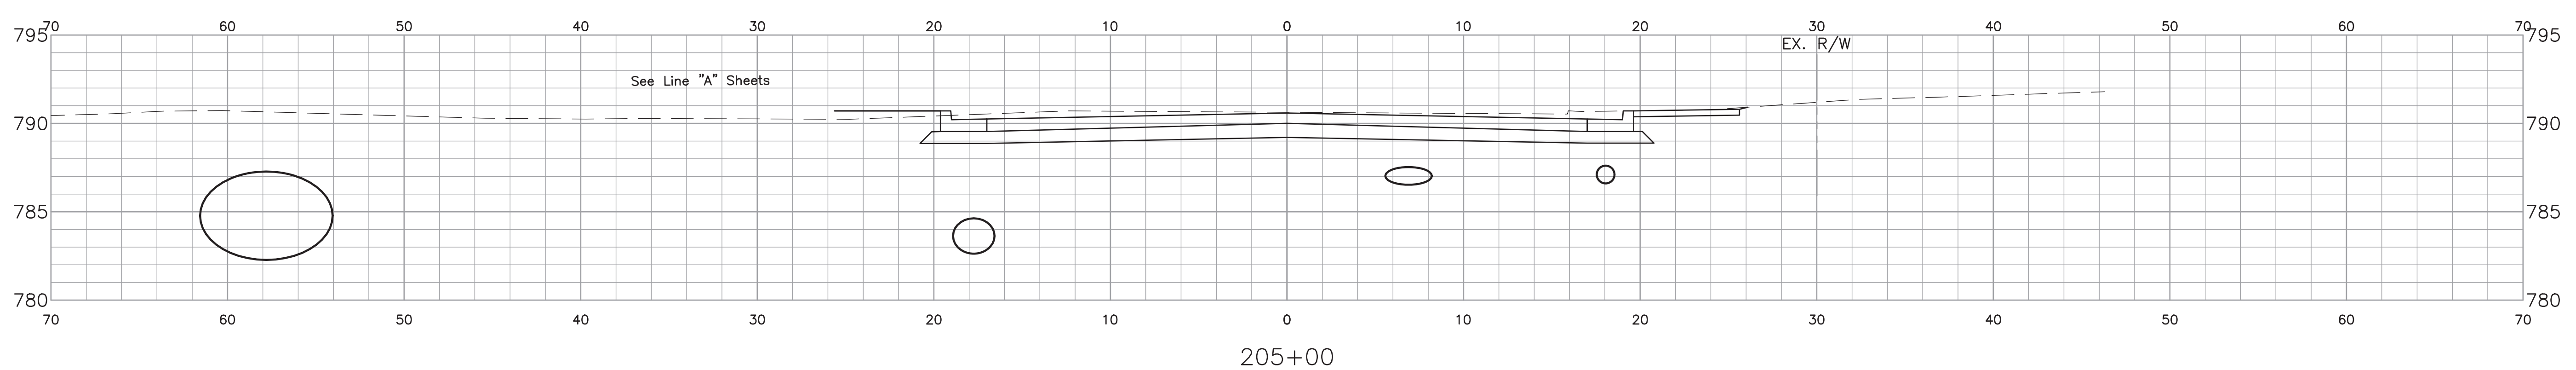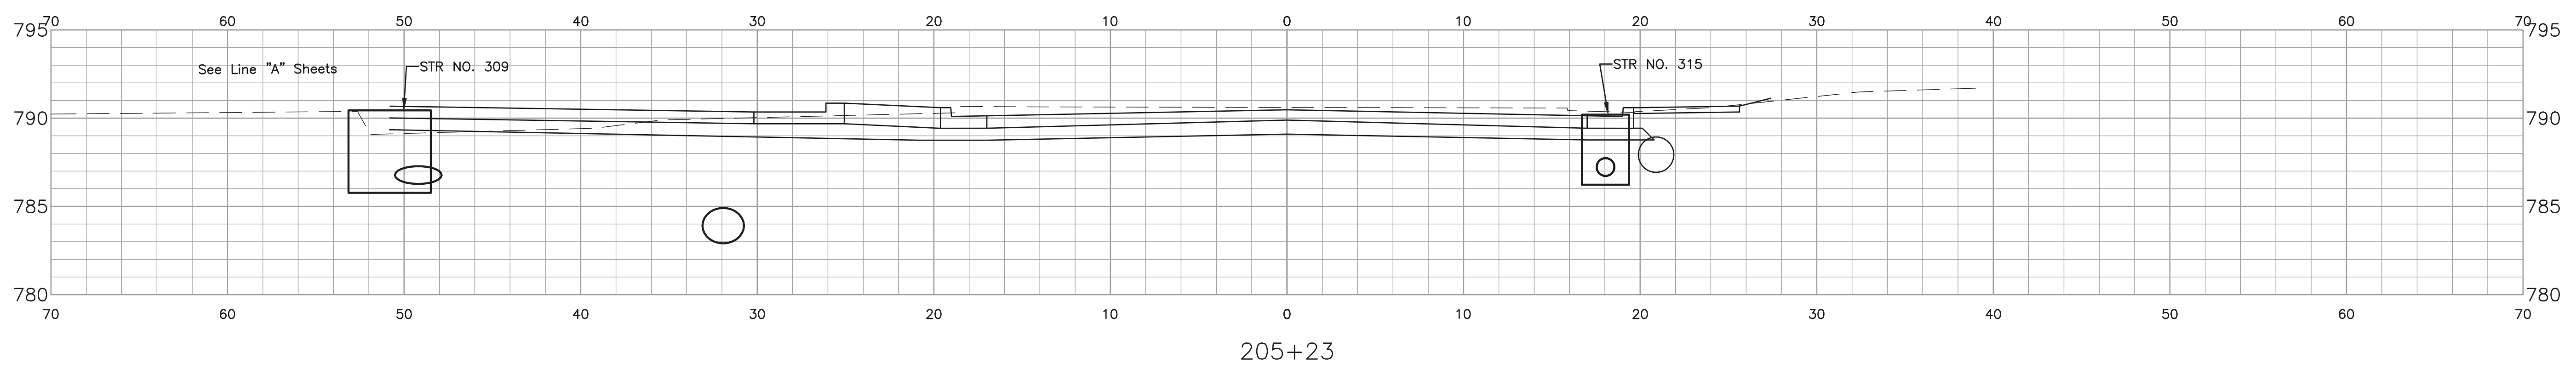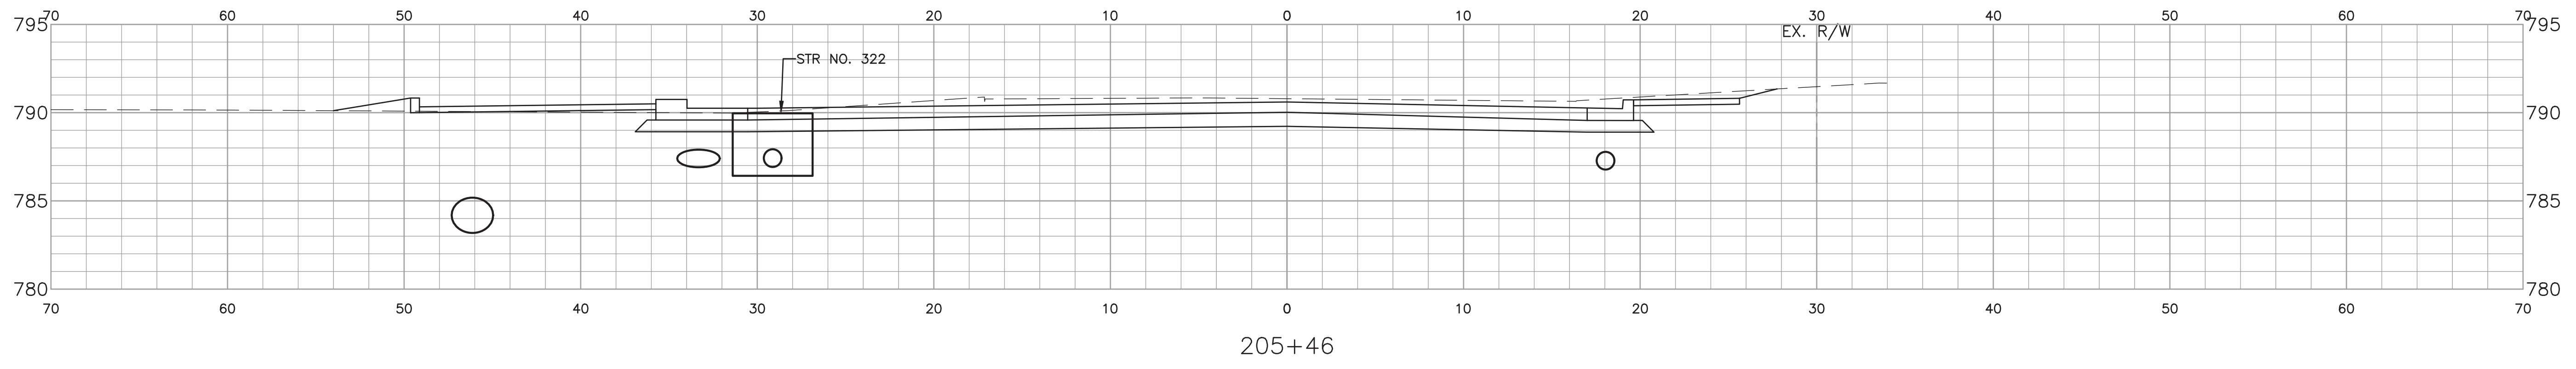


SCHRIEBER ROAD CROSS SECTIONS
 OLD VINCENNES ROAD AND SCHRIEBER ROAD
 FLOYD COUNTY COMMISSIONERS
 FLOYD COUNTY, INDIANA

JOB NO.
4046.036
PROJECT MGR.
B. HAWKINS






SHEET
48

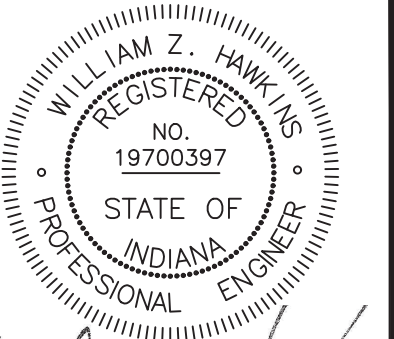

William Z. Hawk

DATE:
REVISIONS
NO.

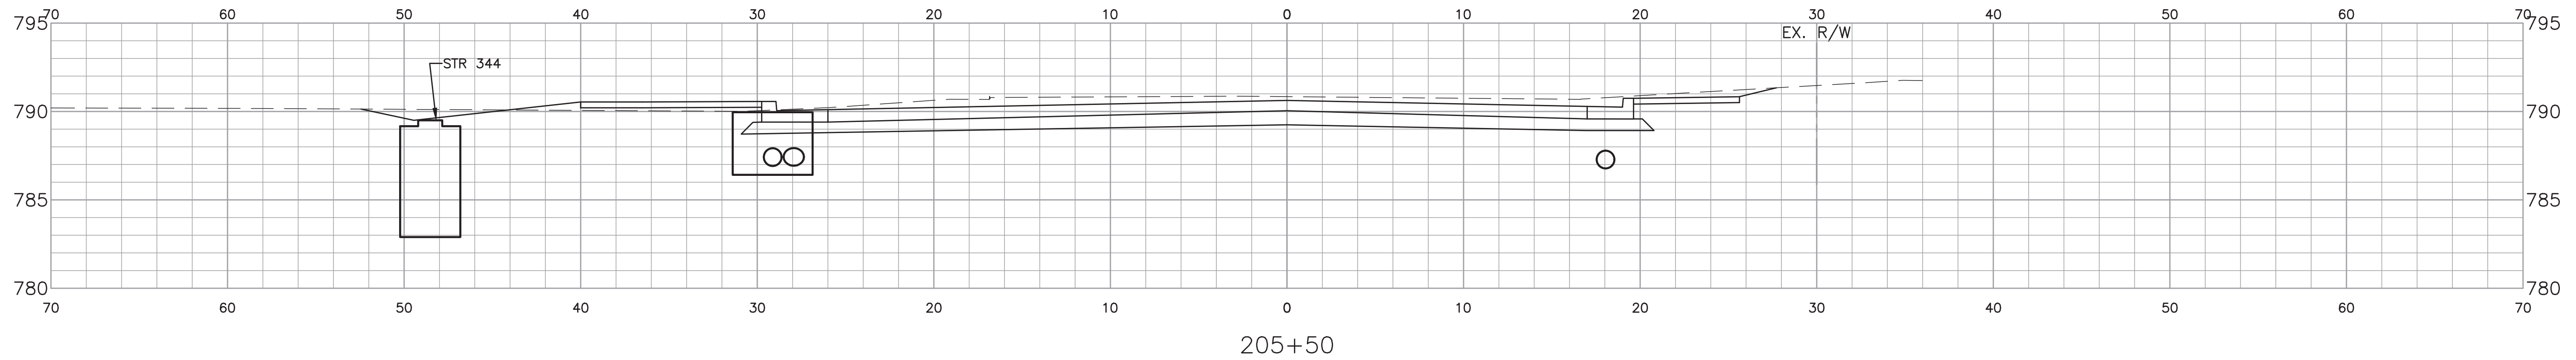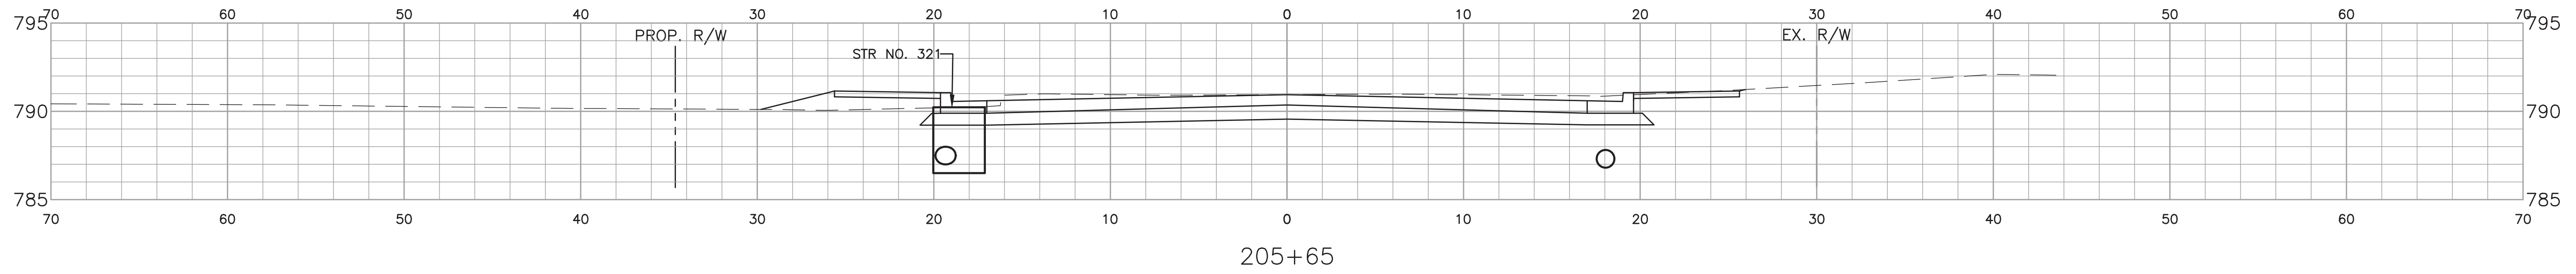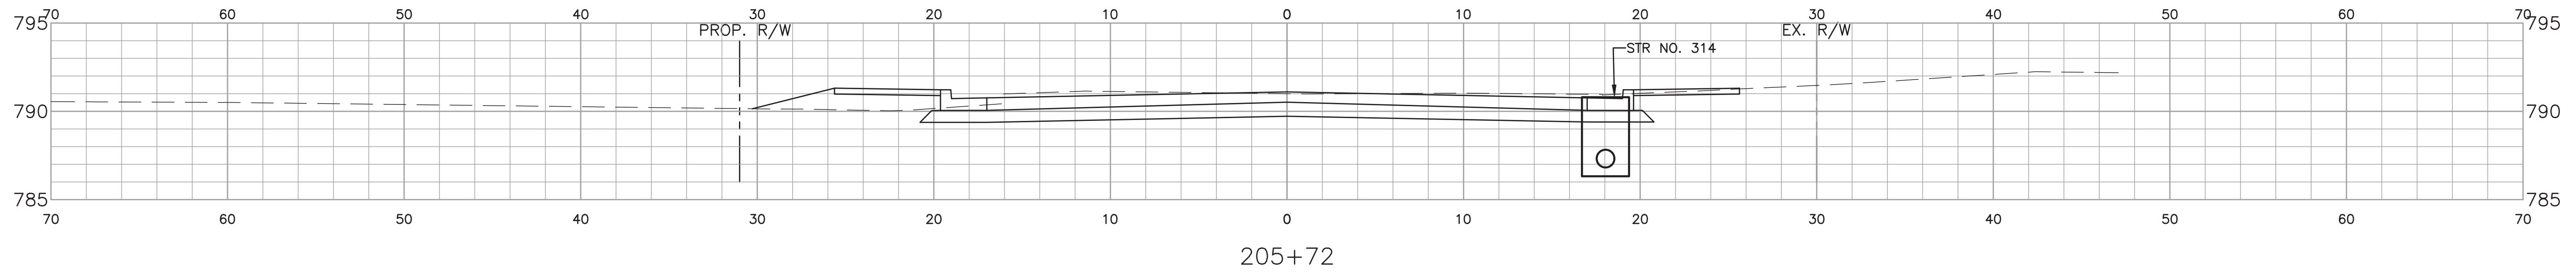

SCHRIEBER ROAD CROSS SECTIONS
 OLD VINCENNES ROAD AND SCHRIEBER ROAD
 FLOYD COUNTY COMMISSIONERS
 FLOYD COUNTY, INDIANA

JOB NO.
4046.036
PROJECT MGR.
B. HAWKINS



SHEET
49