



INTERIOR ELEVATION
BASE BID

1
A-4

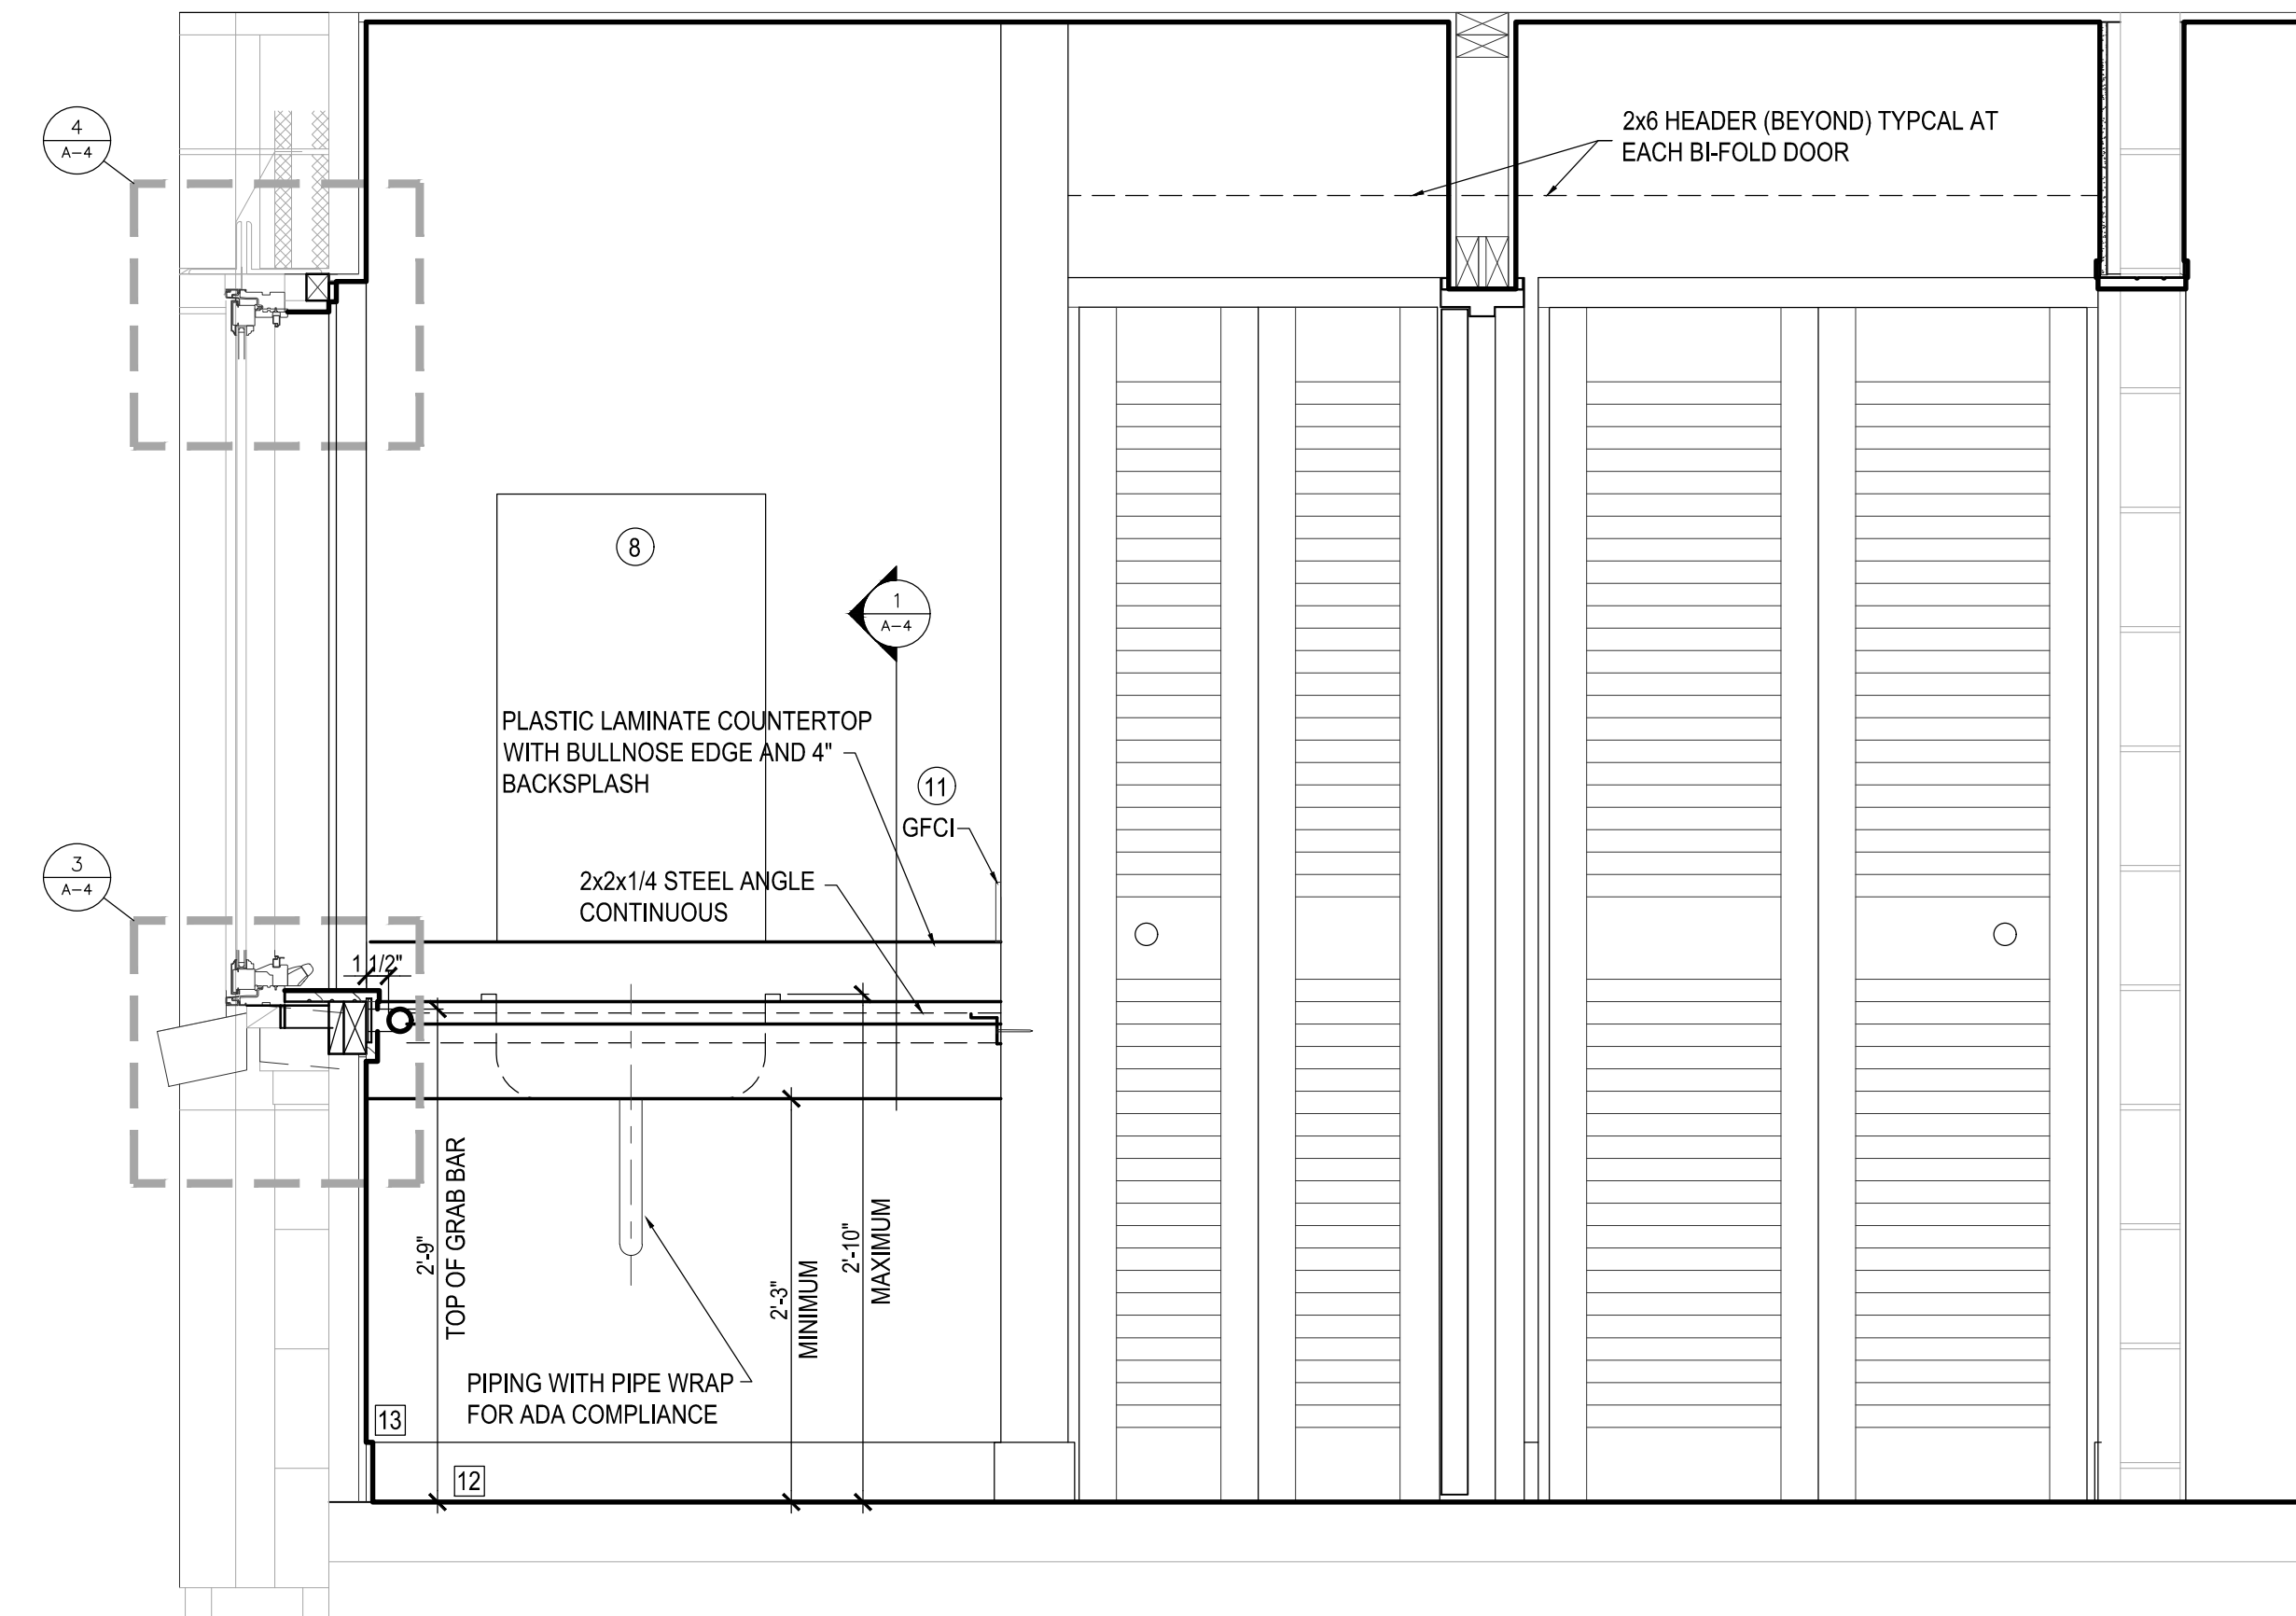

INTERIOR ELEVATION
BASE BID

2
A-4

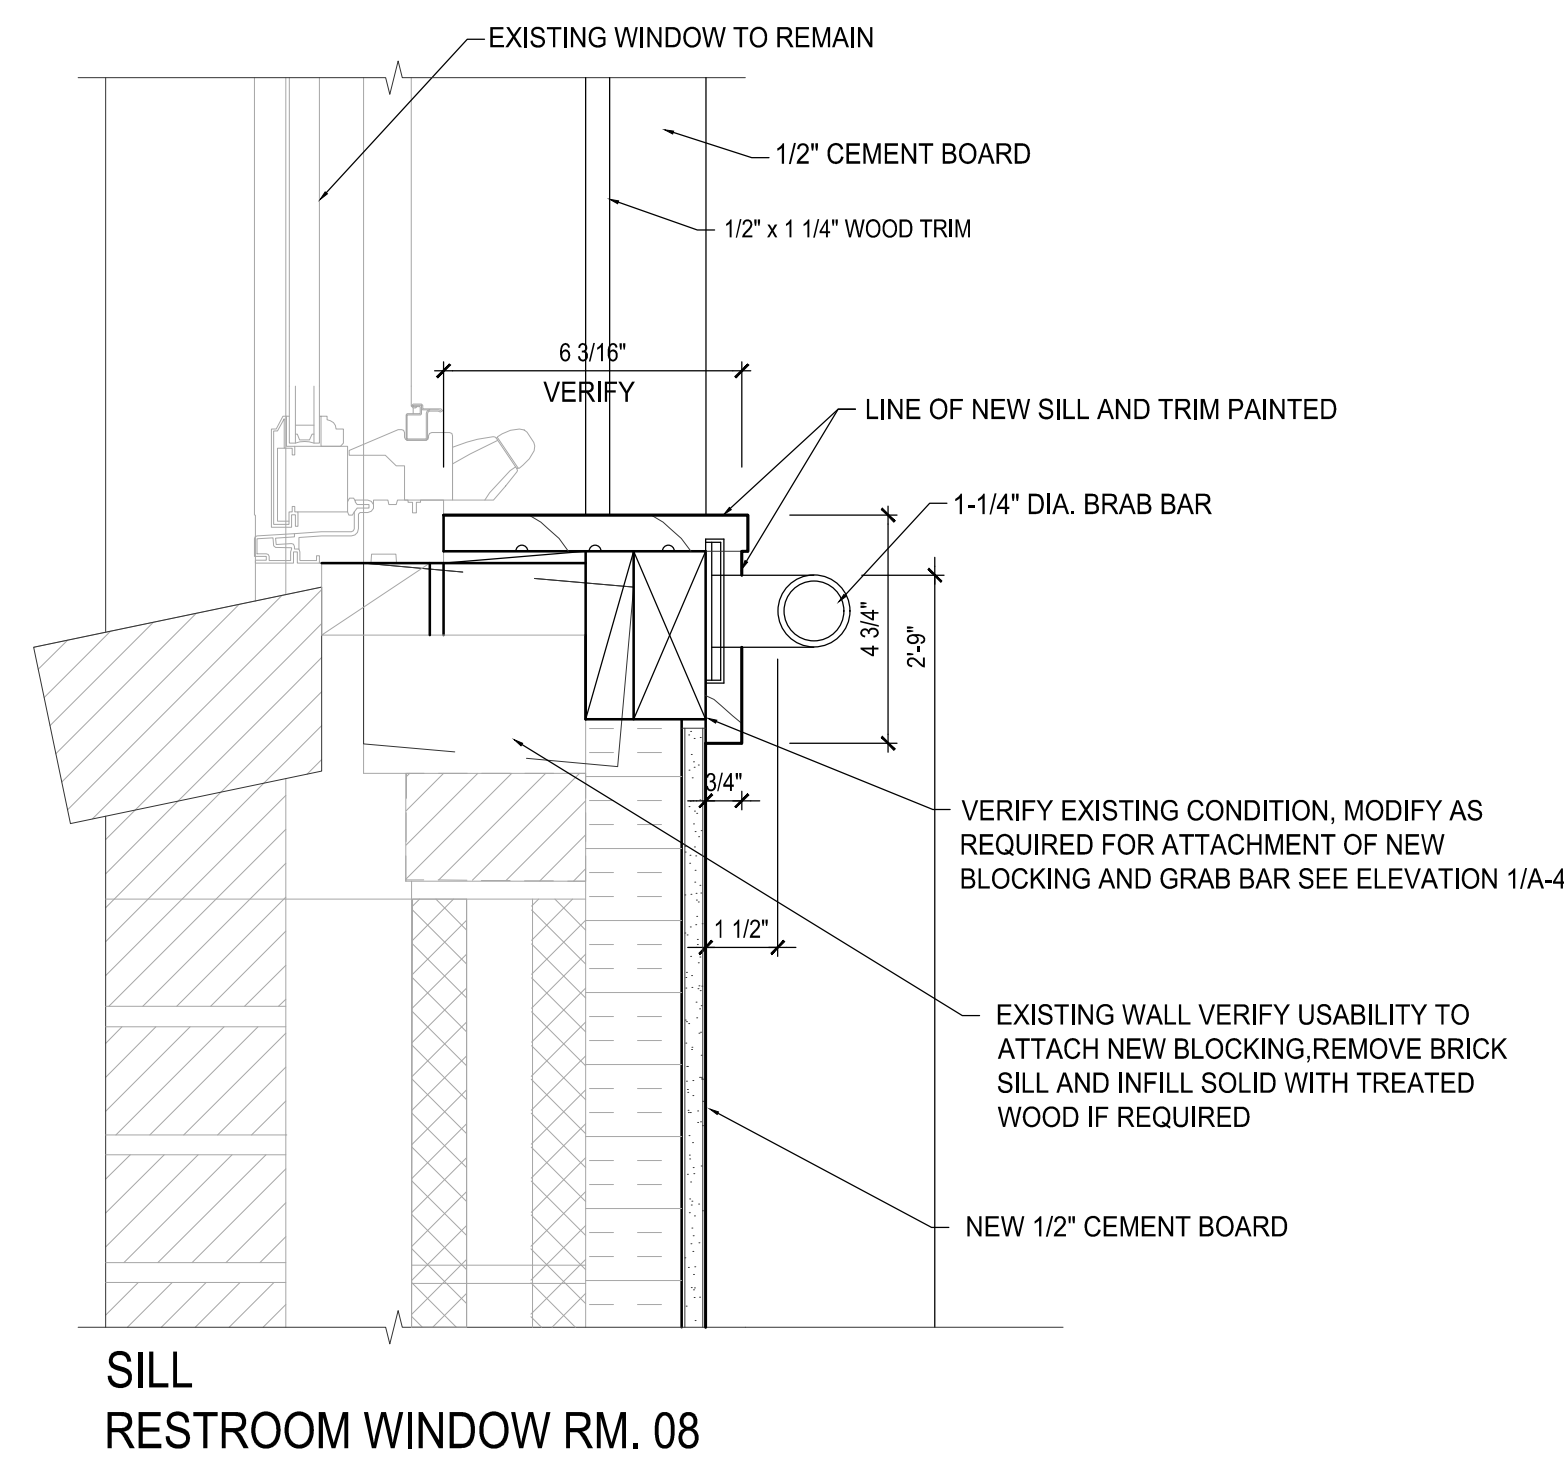


SILL
RESTROOM WINDOW RM. 08

DETAIL

3" = 1'-0"

3
A-4

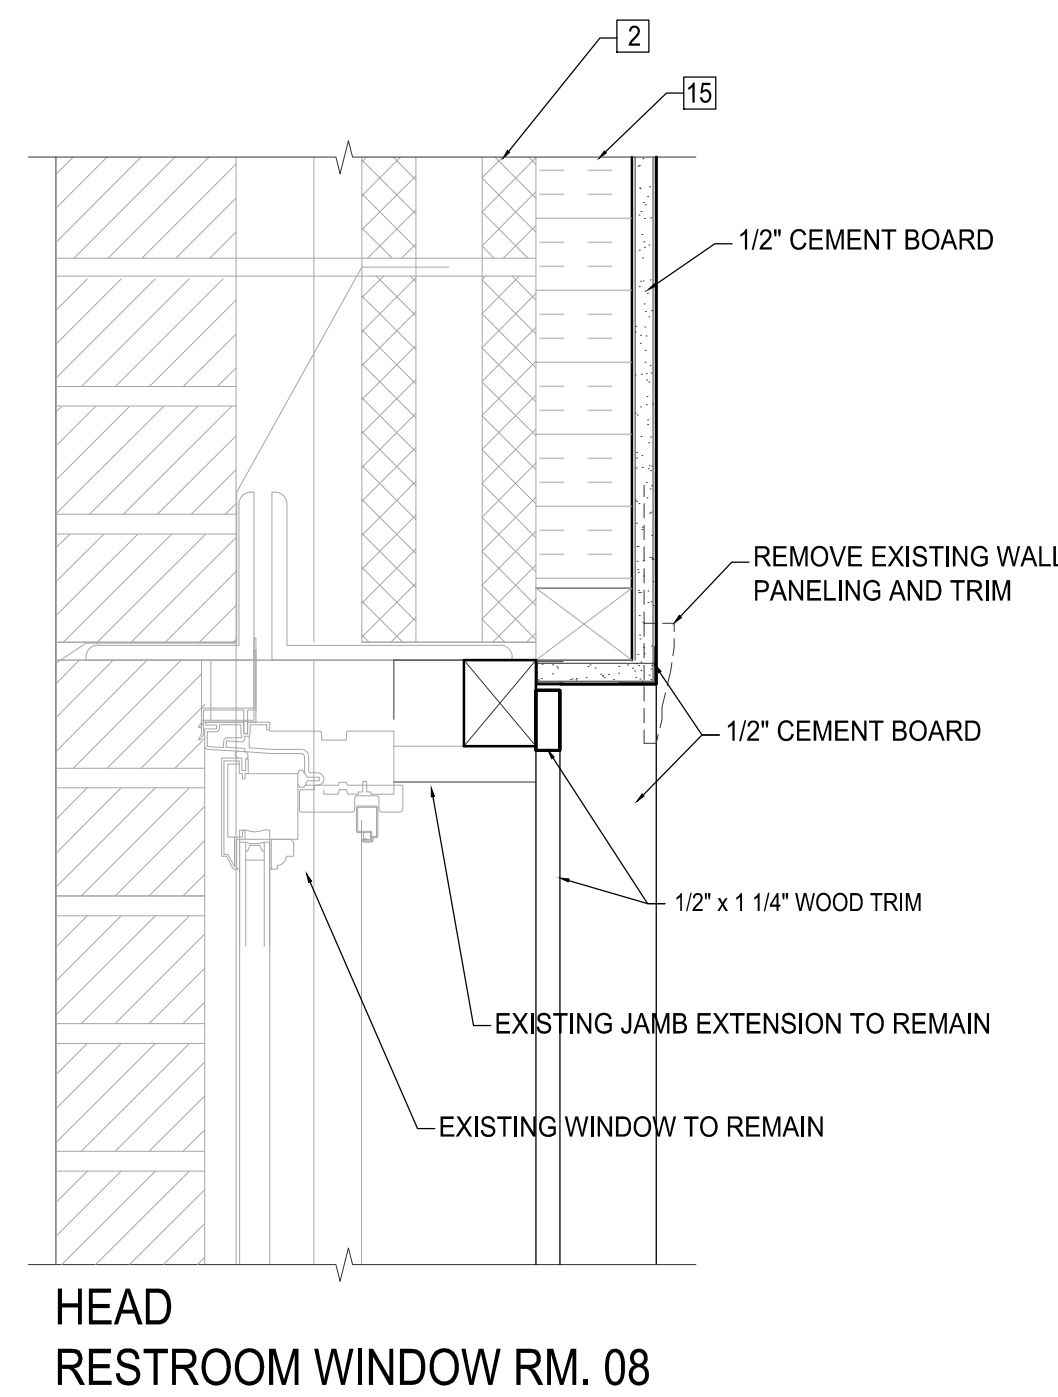


HEAD
RESTROOM WINDOW RM. 08

DETAIL

3" = 1'-0"

4
A-4

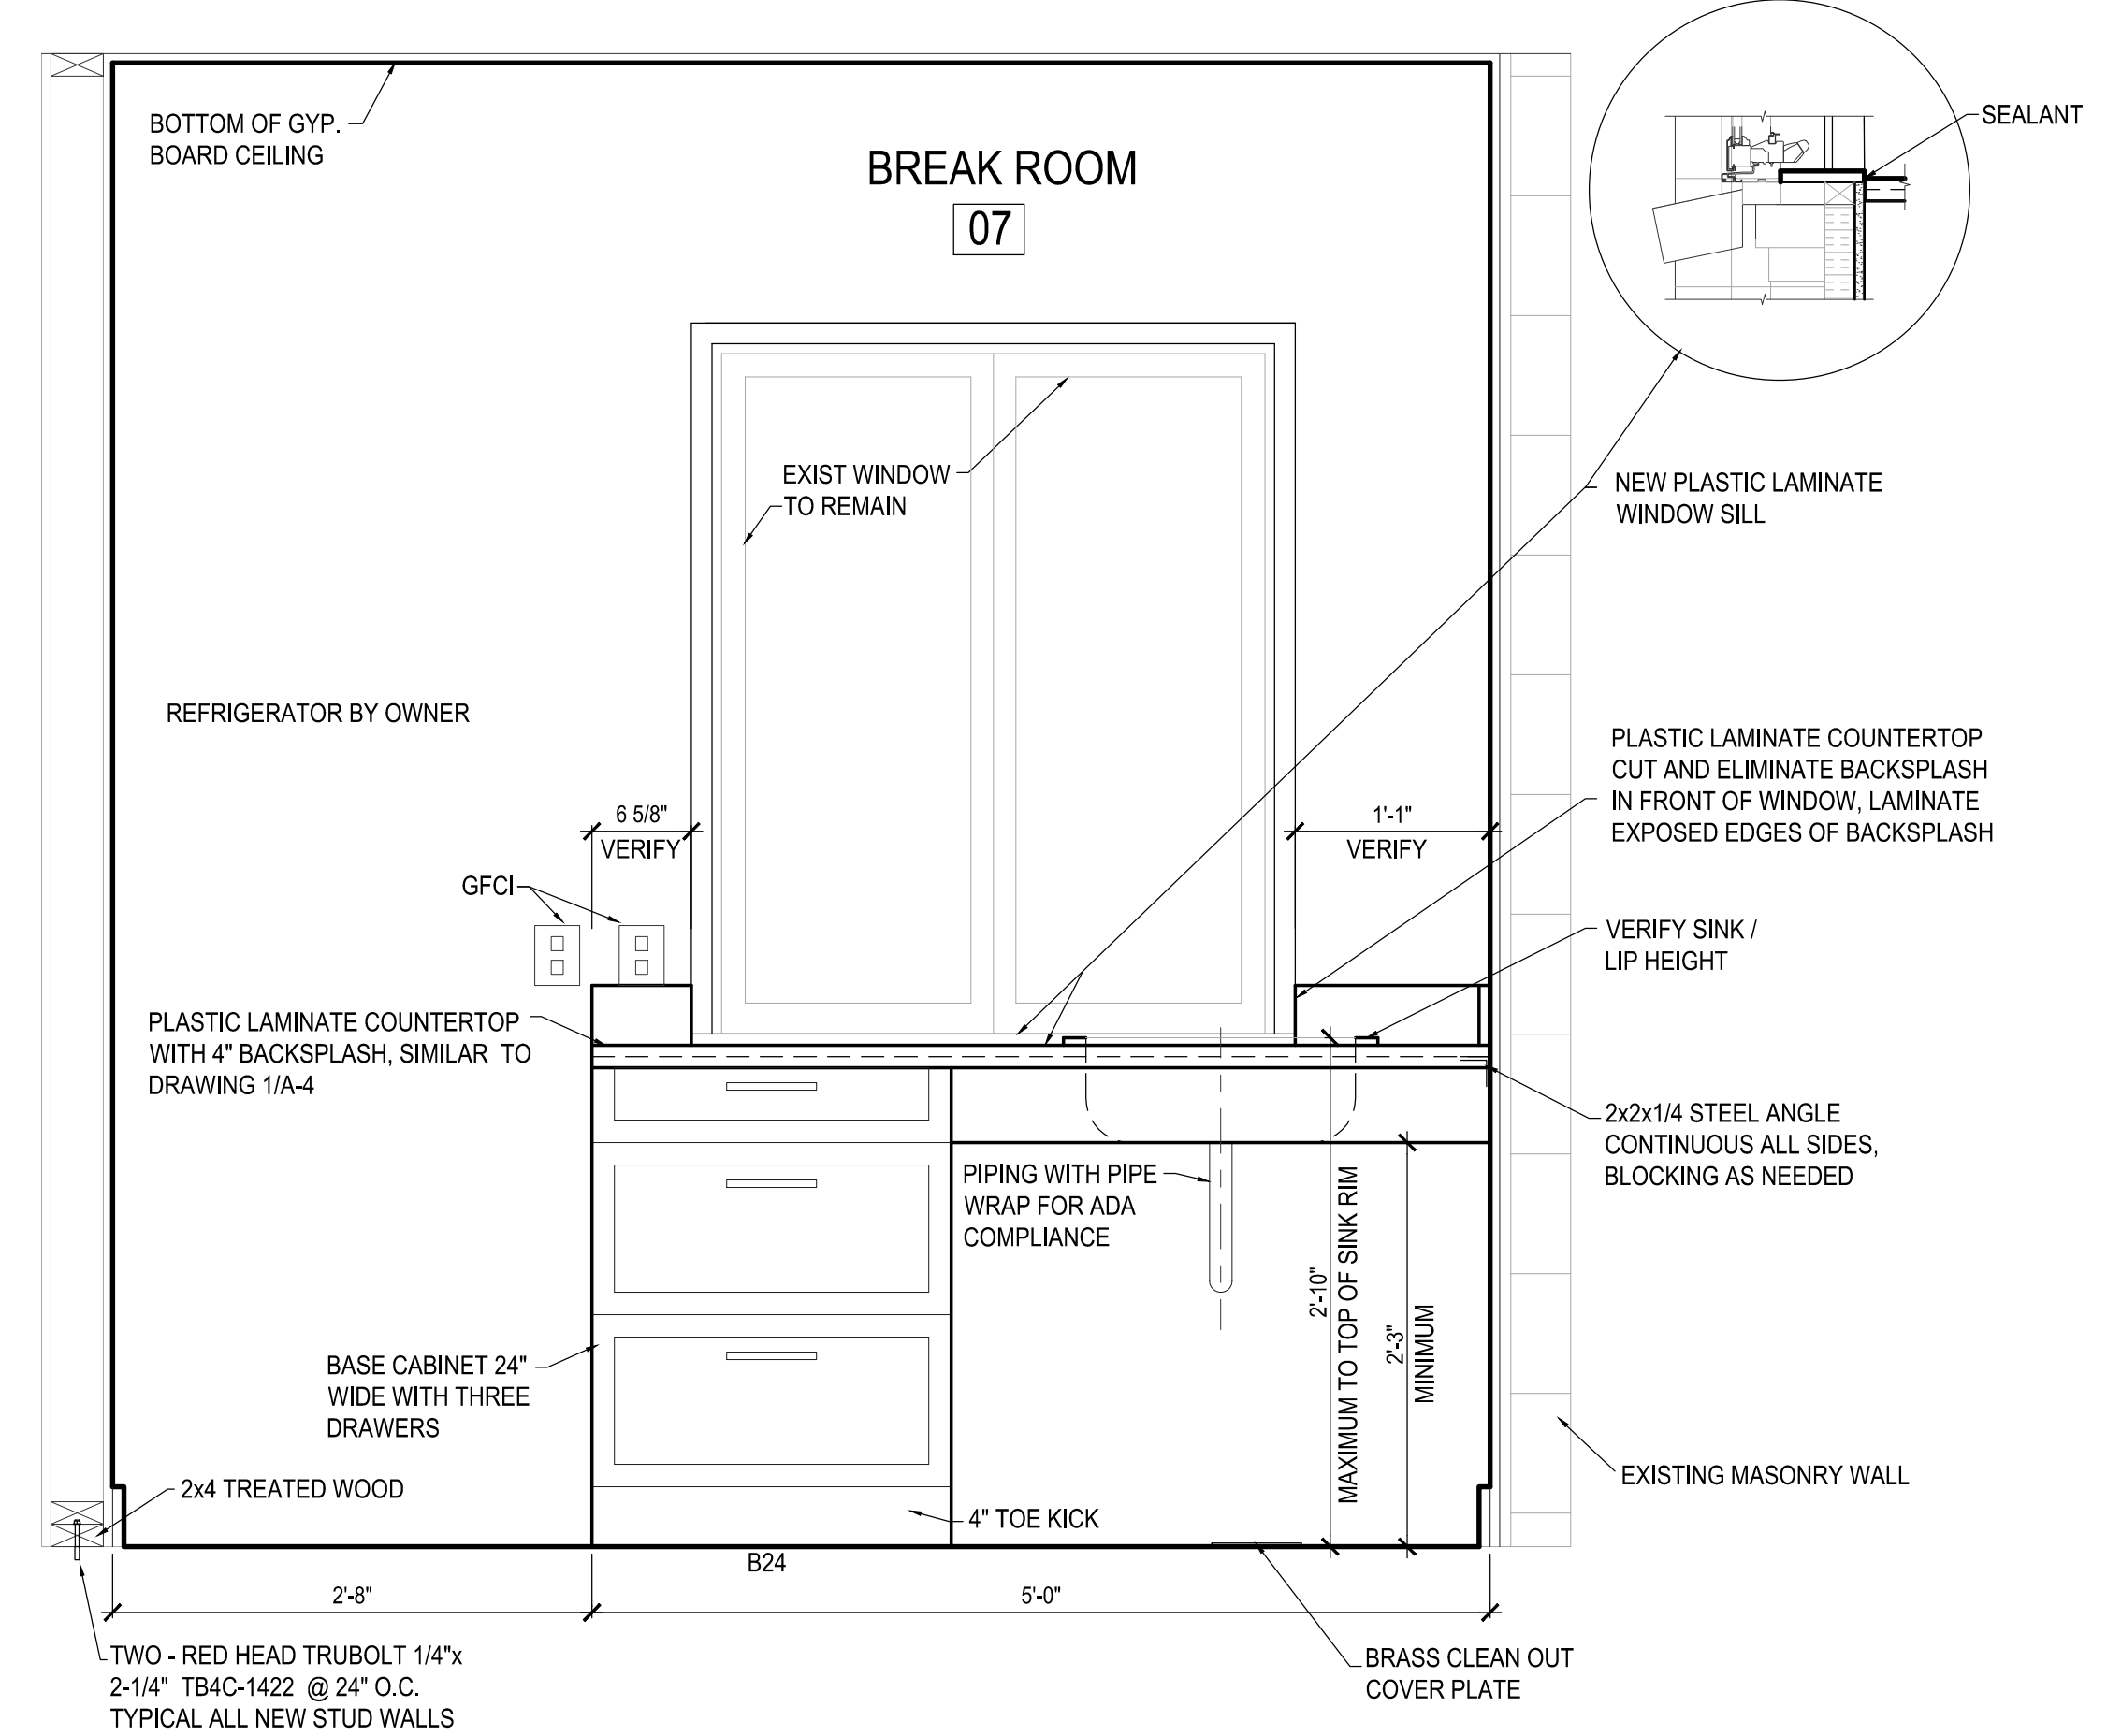

INTERIOR ELEVATION
BASE BID

1" = 1'-0"

5
A-4



Certified by:

CROSLLEY FISH & WILDLIFE OFFICE
OFFICE REMODELING
INDIANA DEPT. OF NATURAL RESOURCES
2010 South State Road 3
NORTH VERNON, IN 47265 - 7950



STATE OF INDIANA
DEPARTMENT OF NATURAL RESOURCES
DIVISION OF ENGINEERING
ROOM W29, INDIANA GOVERNMENT CENTER SOUTH
402 WEST WASHINGTON STREET
INDIANAPOLIS, INDIANA 46204
TEL 317-232-4150, FAX 317-231-1205

Revisions:

Project Number:
ENG1902899363

Requisition Number:
102570

Designer:
B.D., M.J. 04-29-2019

Drafter:
B.D. AS NOTED

DNR Approval:

Client Approval:

File Number:
092 - 027

Drawing Number:

A-4

Sheet:

of