

Date: March 4, 2021

ADDENDUM NO. 1
TO
PLANS AND SPECIFICATIONS
FOR
PROJECT NO. ENG2101871155

DESCRIPTION OF PROJECT: Parking Lot Paving Improvements
LOCATION: Blue Grass FWA
ISSUE DATE: March 4, 2021
INDIANA STATE AGENCY: DEPARTMENT OF NATURAL RESOURCES

MTM 3/4/21

The information contained in this Addendum shall become a part of the basic Specifications, the same as if originally incorporated therein. The original Specifications shall remain in their entirety, except as modified by this Addendum. The items herein shall supersede information in the Specifications.

The following items reflect clarifications to the Plans-Specifications for the bid of this project.

ITE ITEM NO. 1: See Construction Plans, Drawings 6 and 7


Add: See attached Revised Paving Note Drawing 6 and Striping Drawing 7 for additional notes and clarification.

ITEM NO. 2: Specifications and Bidding Documents, See Section Site Asphalt Paving Part 3 Execution, Section 3.3 Subgrade


Add: E. Contractor is to confirm site elevations in the field so that positive drainage is attained during final subgrade preparation where all finished asphalt surfaces are graded to drain to the perimeter of the site.

The sign in sheet from the March 2, 2021 Pre-Bid Meeting is attached.

END OF ADDENDUM

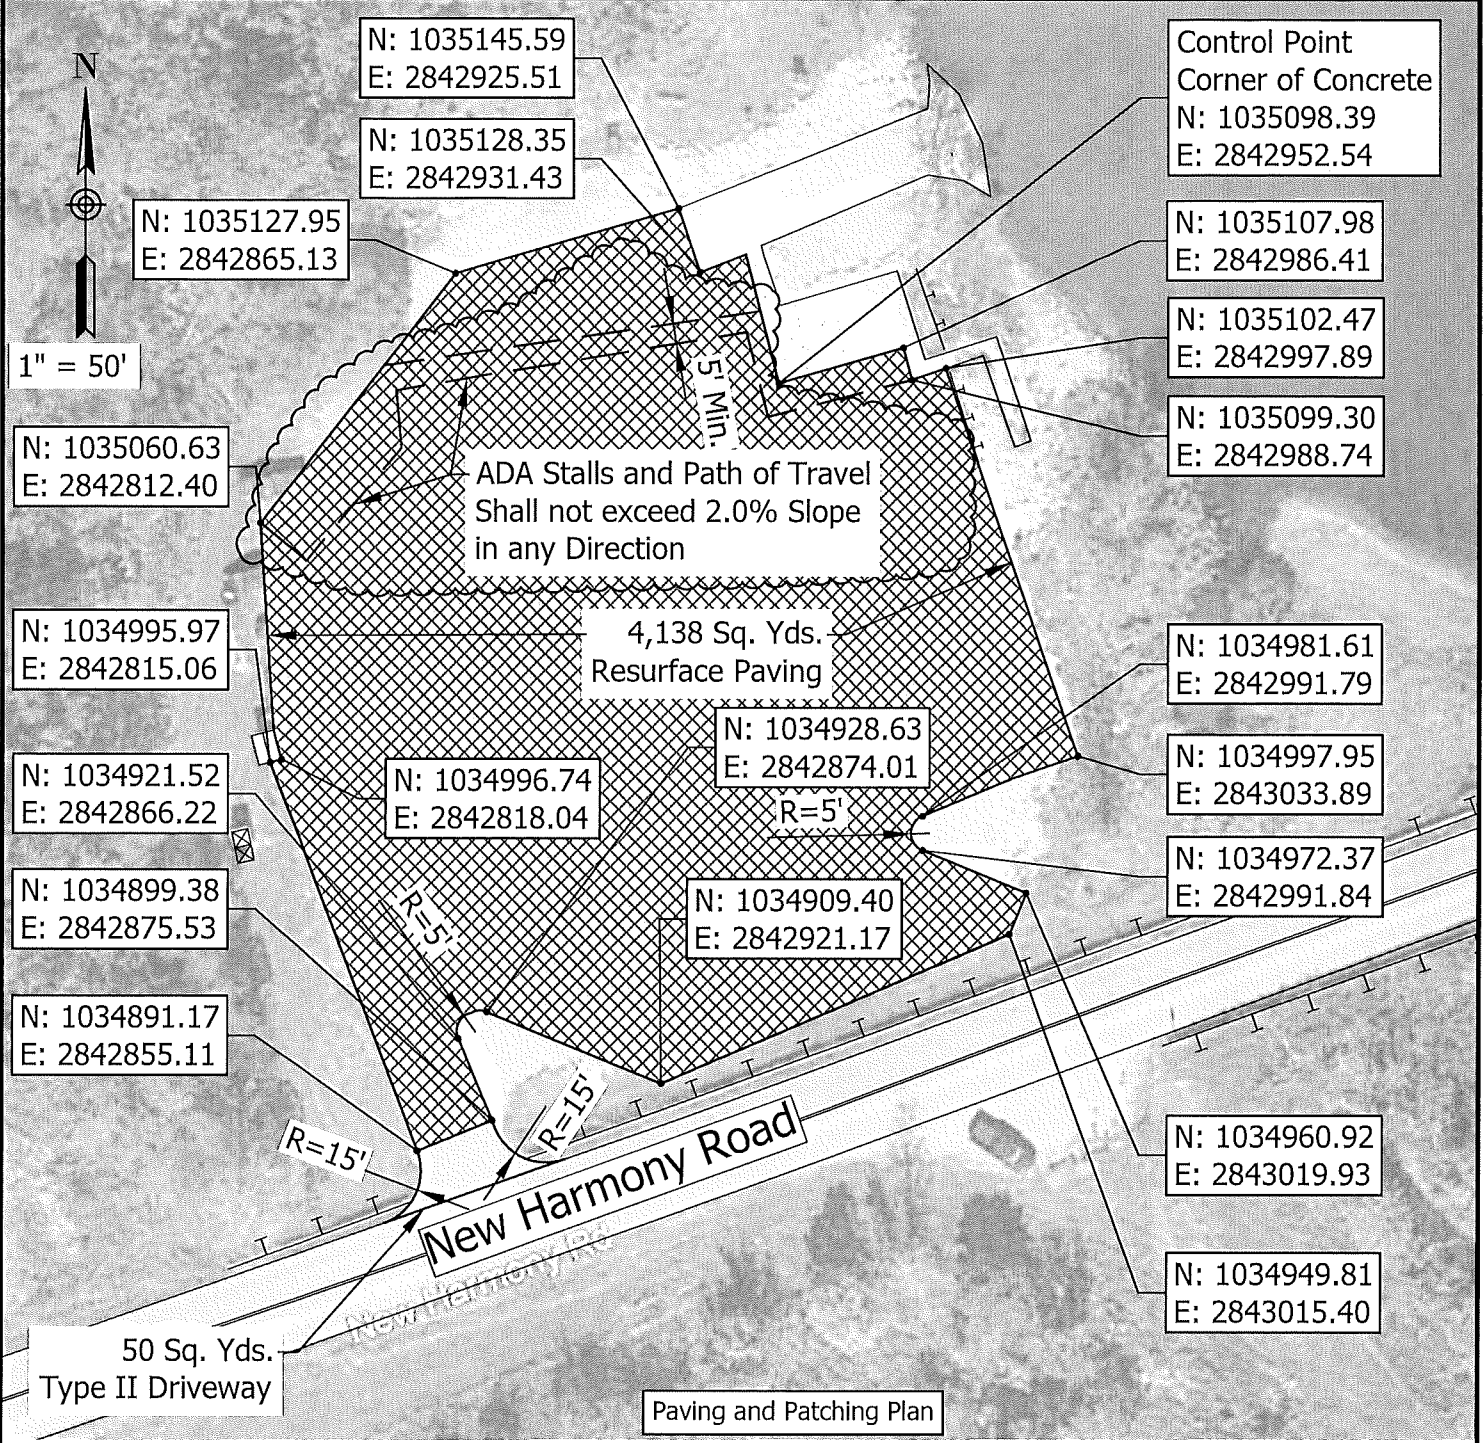

Paving and Patching Plan

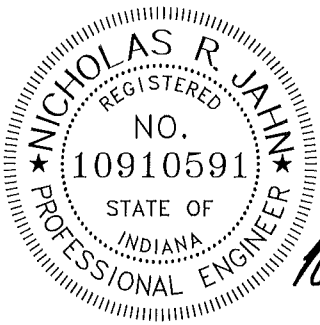

1 March 02, 2021 JKS
 Addendum #1:
 Revised ADA and Stall Striping
 Required Grading.

Nicholas R. Jahn

HMA Resurfacing Paving

Type II Driveway Paving


- General Notes:
- Existing Concrete Aprons and Pads to Remain.
 - Provide Perimeter Grading where Necessary to Prevent Water Ponding on Pavement

VS ENGINEERING, INC.
 203 Main Street
 Evansville, Indiana 47708
 Phone: (812) 401-3030
 www.vsengineering.com

4275 North High School Rd
 Indianapolis, Indiana 46254
 Fax: (317) 293-4737
 Phone: (317) 293-3542

Indiana Dept. of Natural Resources
 Blue Grass FWA Public Access Site
 Site Paving Improvement Project

SCALE: As Noted
 DATE: 2020.09.01
 DRAWN BY: JKS
 PROJECT#: 20-4383
 DRAWING: 6

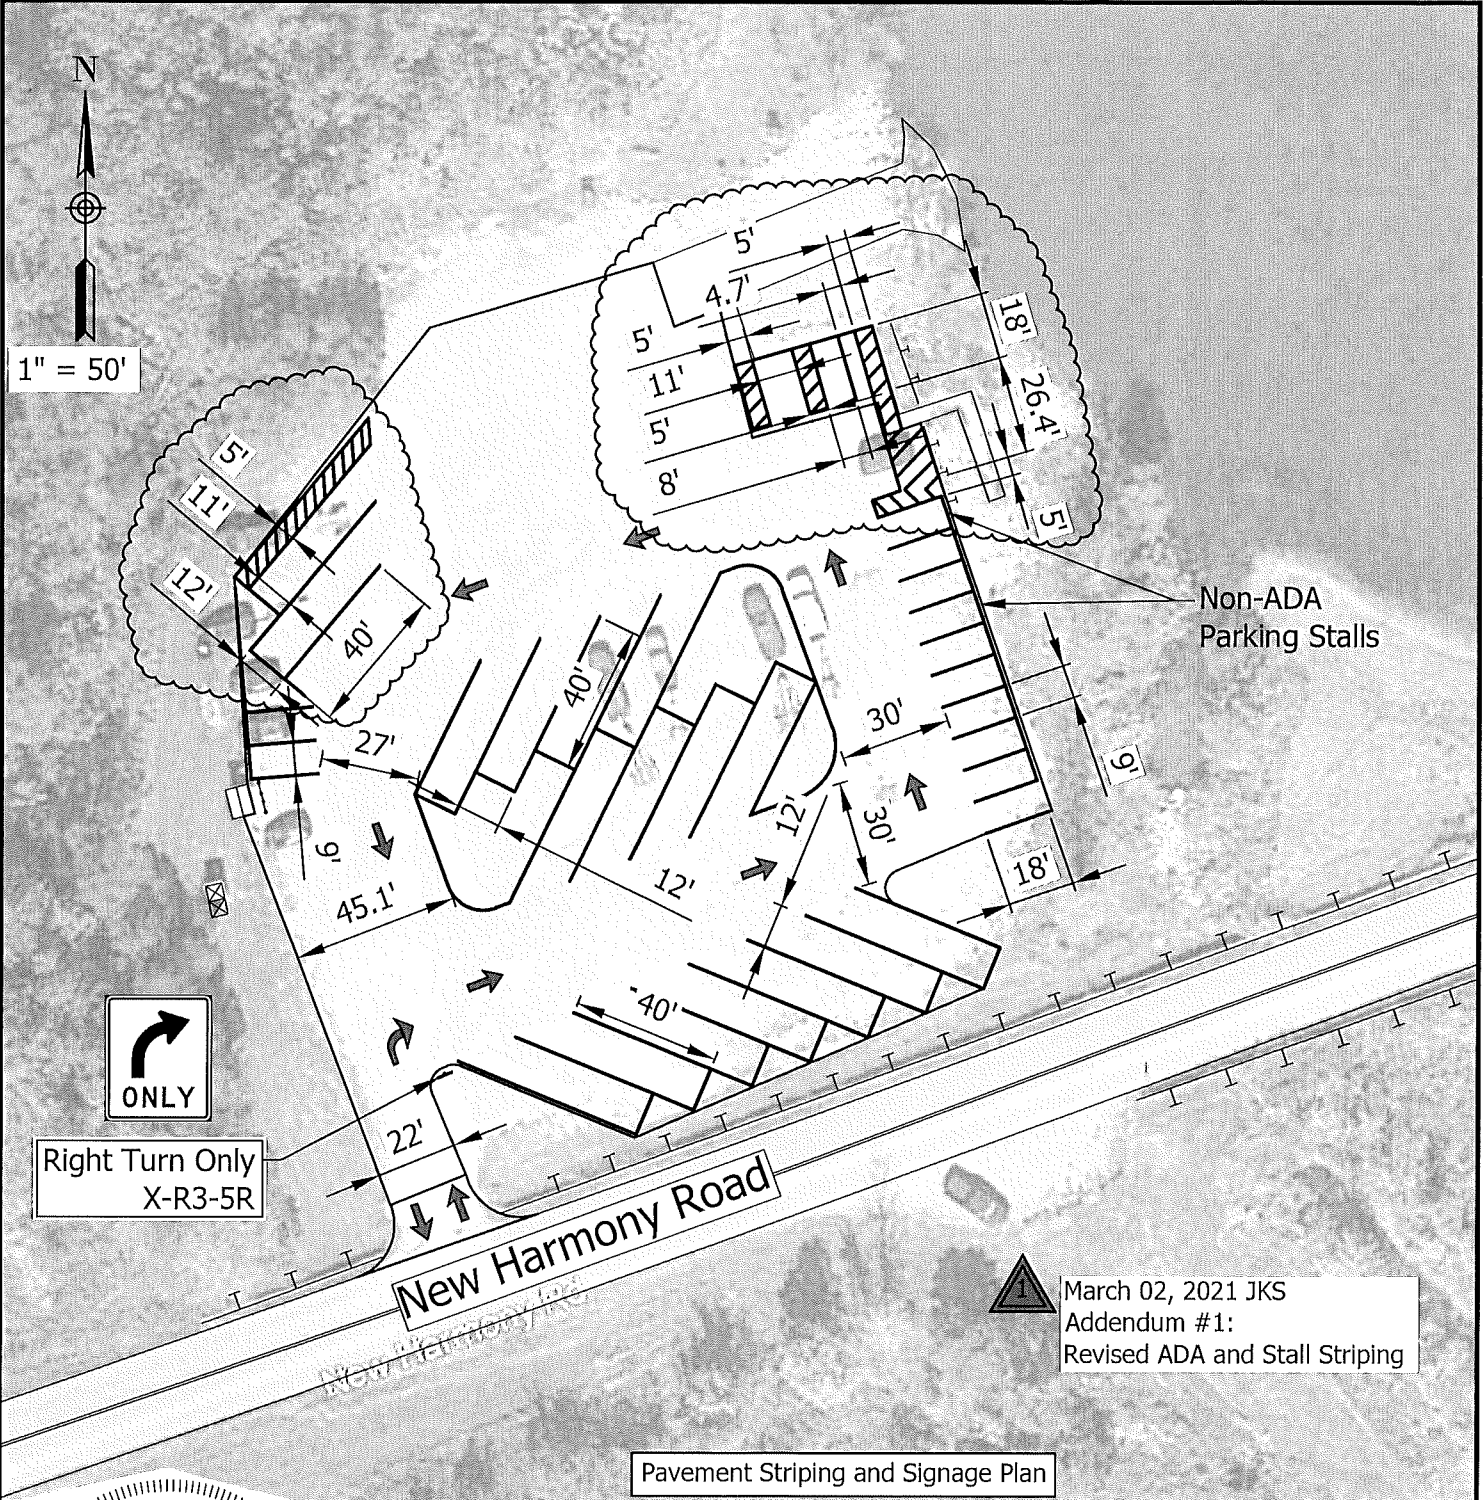


Non-ADA
Parking Stalls



Right Turn Only
X-R3-5R

1
March 02, 2021 JKS
Addendum #1:
Revised ADA and Stall Striping

Pavement Striping and Signage Plan

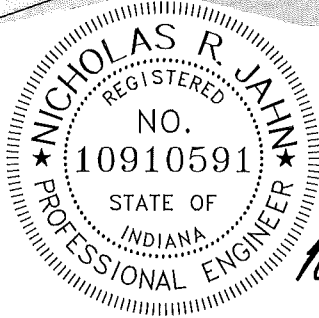

Nicholas R. Jahn

General Notes:

1. See Sheet 12 for ADA Stall Striping and Signage Requirements.
2. Nominal Parking is 9' Wide by 18' Deep at 90°.
3. Boat Trailer Parking Stall is 12' Wide by 40' Deep at 45°.
4. Parking Stalls Provided: 1 ADA Trailer Stall, 1 ADA Van Stall, 1 ADA Passenger Stall, 16 Trailer Stalls, 12 Passenger Vehicle Stalls.

VS ENGINEERING, INC.
 203 Main Street
 Evansville, Indiana 47708
 Phone: (812) 401-3030
 www.vsengineering.com
 4275 North High School Rd
 Indianapolis, Indiana 46254
 Phone: (317) 293-4737
 Fax: (317) 293-3542

Indiana Dept. of Natural Resources
 Blue Grass FWA Public Access Site
 Site Paving Improvement Project

SCALE:	As Noted
DATE:	2020.09.01
DRAWN BY:	JKS
PROJECT#:	20-4383
DRAWING:	7

Pre-Bid Attendance Sheet
Public Access Parkway Improvements
Blue Grass FWA
March 2, 2021
10:00 am EST

<u>Name</u>	<u>Representing</u>	<u>Phone #</u>	<u>Email</u>
Michael Mathias	IGNR ENGR.	317 232 4155	mmathias@yach.com
Mike Richey	BP2 Construction	(812) 522-4220	mike@BP2Construction.com
Austin Hoops	EBB Paving	812-305-0753	austin.hoops@ebpaving.com
Tim Metzger	Metzger Construction Co., Inc.	812-925-7544	tim@metzgerasphalt.com
Bryan Rucker	J.H. Rudolph & Co.	812 686-2186	bryan.rucker@jhrudolph.com