

Boat Ramp

AERIAL VIEW



RIVER ROAD

EXISTING GRAVEL LOT

PROPOSED
BOAT
RAMP

50'


15'

FLOW →

Drawing is not to scale.

Boat Ramp

CROSS SECTION VIEW

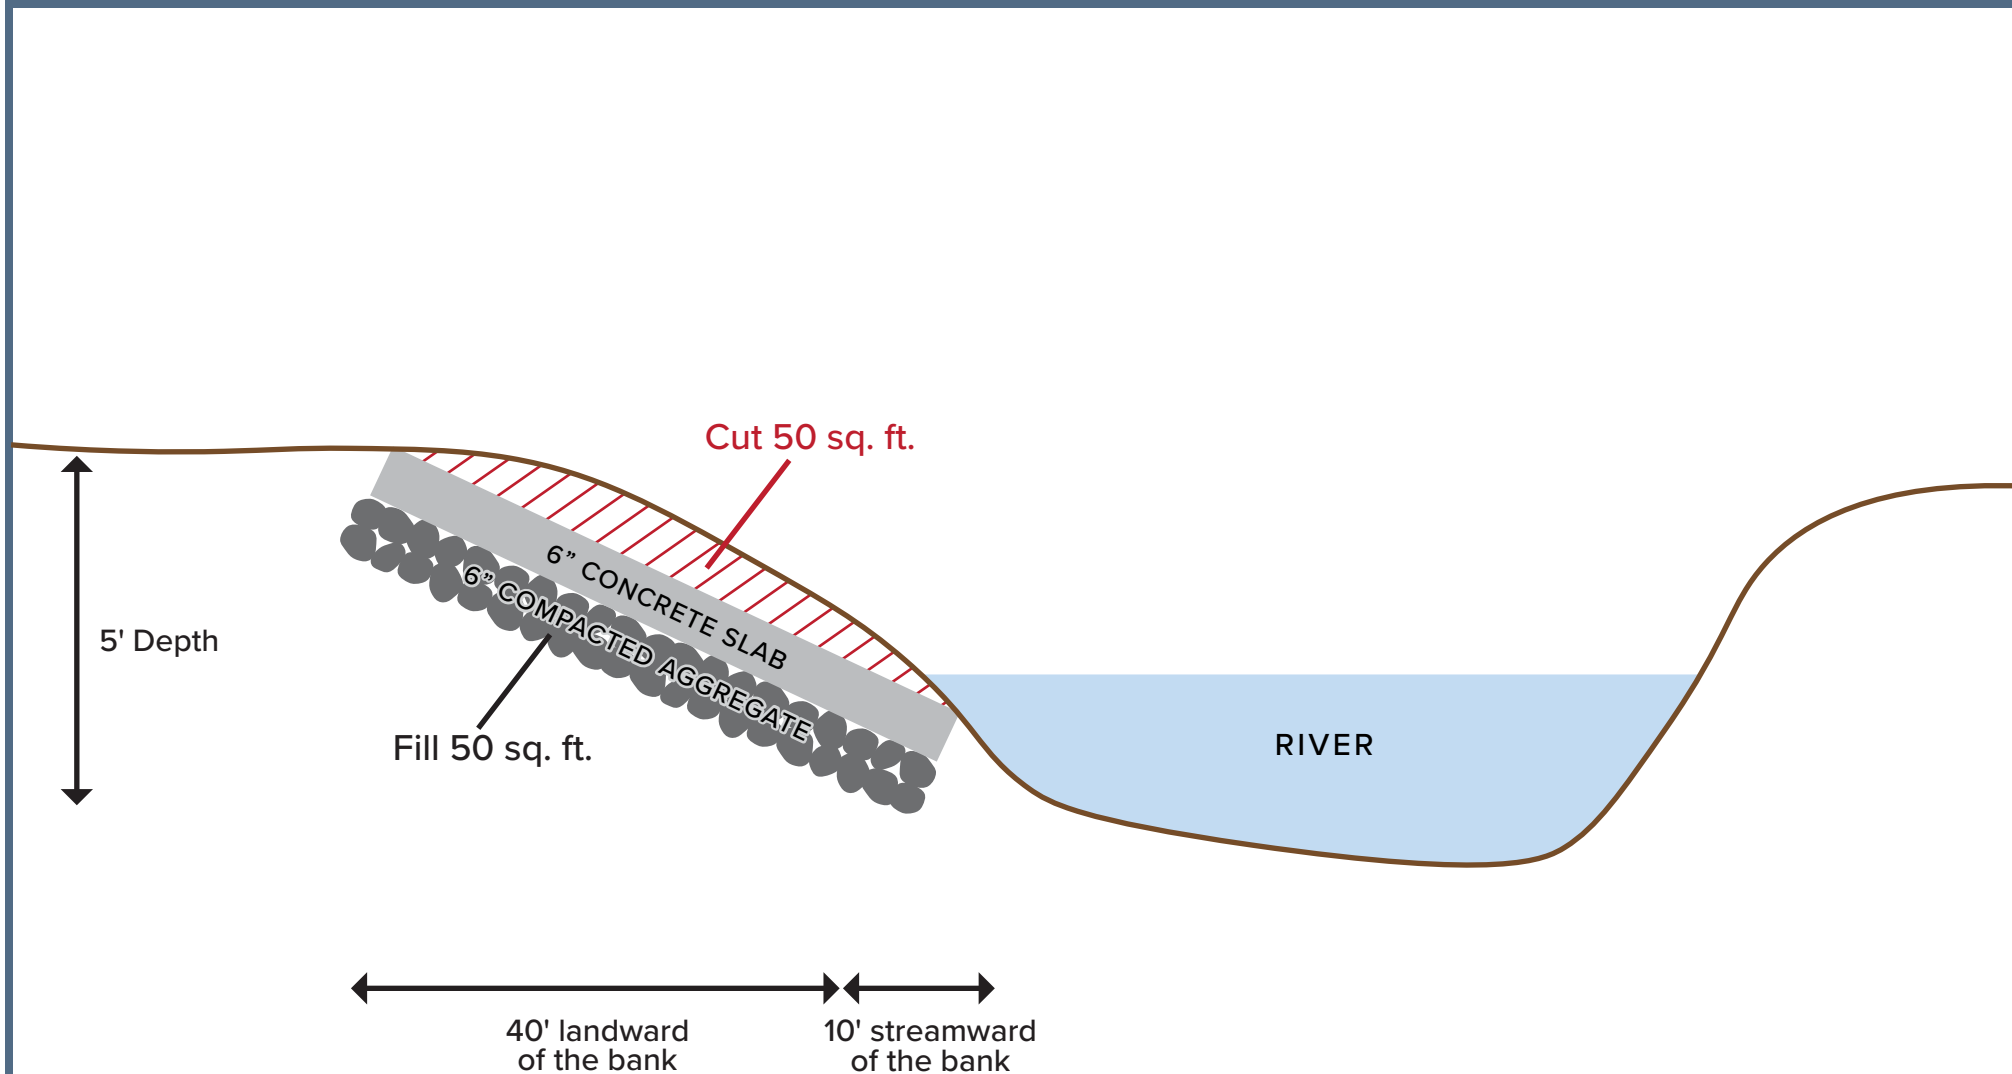

Drawing is not to scale.