


# Excavation

AERIAL VIEW

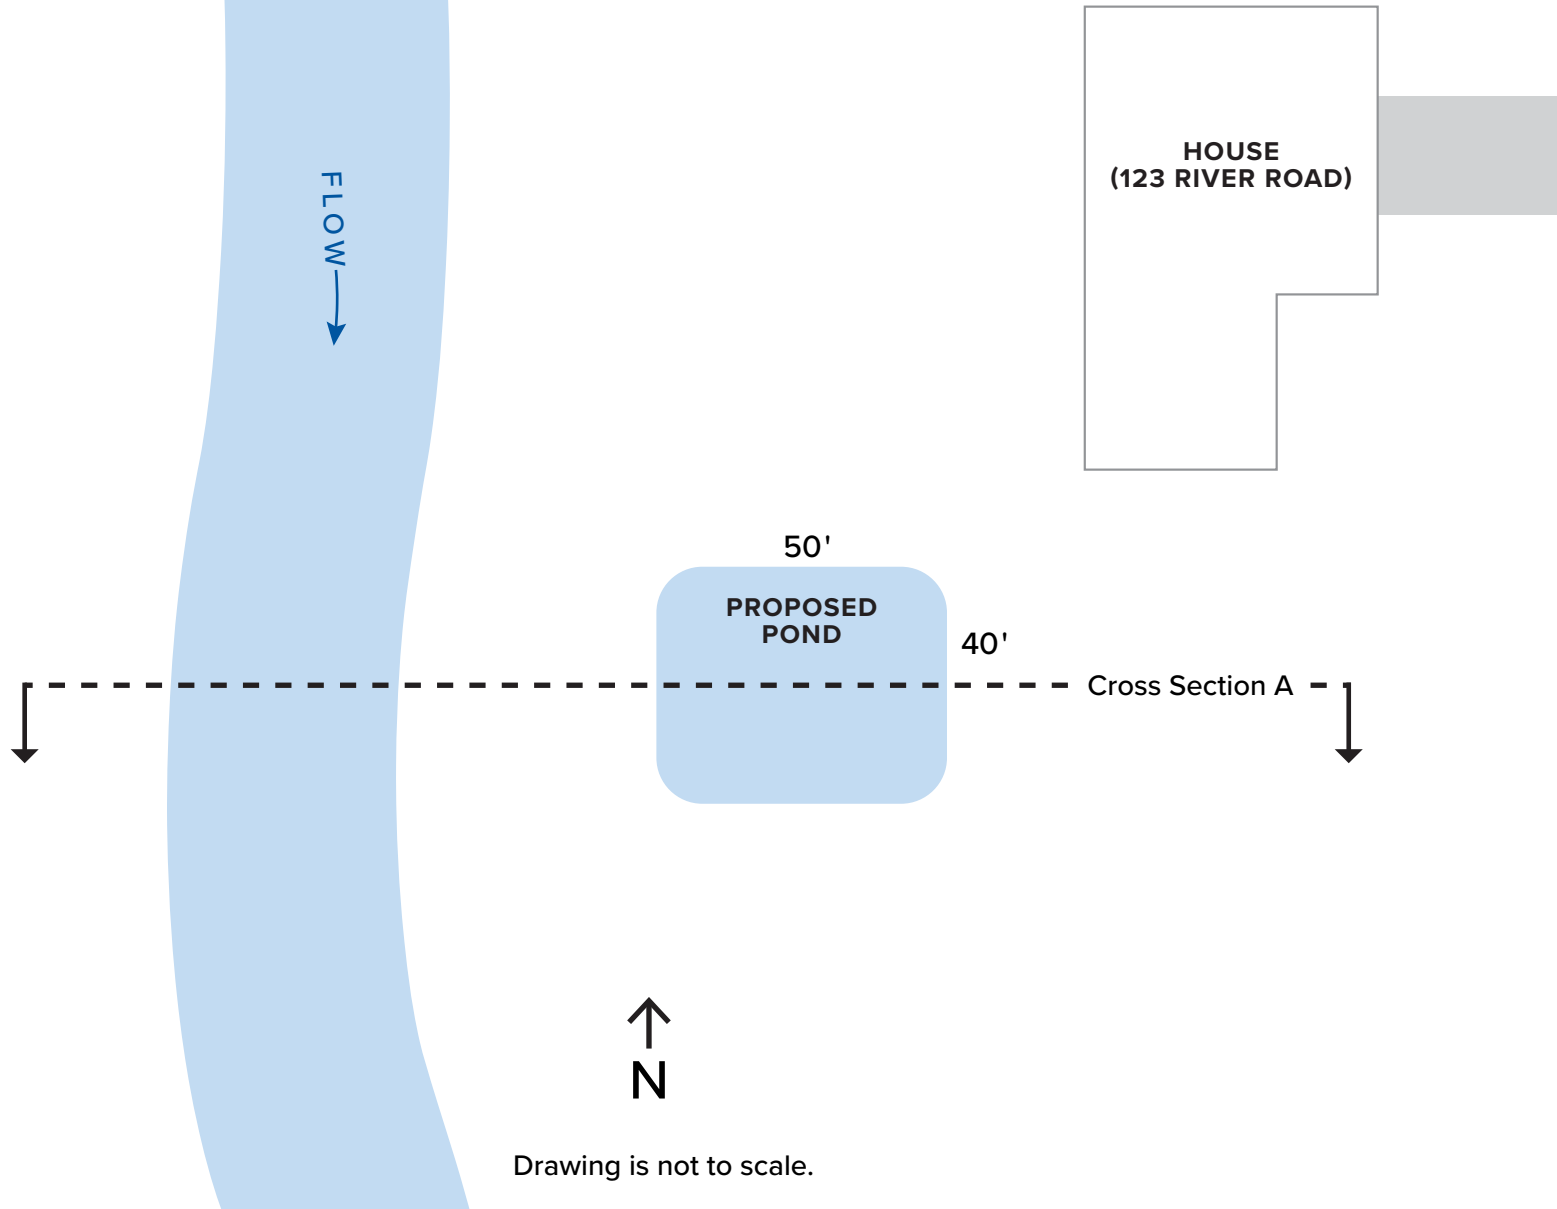

Drawing is not to scale.

## Cross Section A

- - - Existing  
— Proposed

