


Open-Sided Shelter

CROSS SECTION

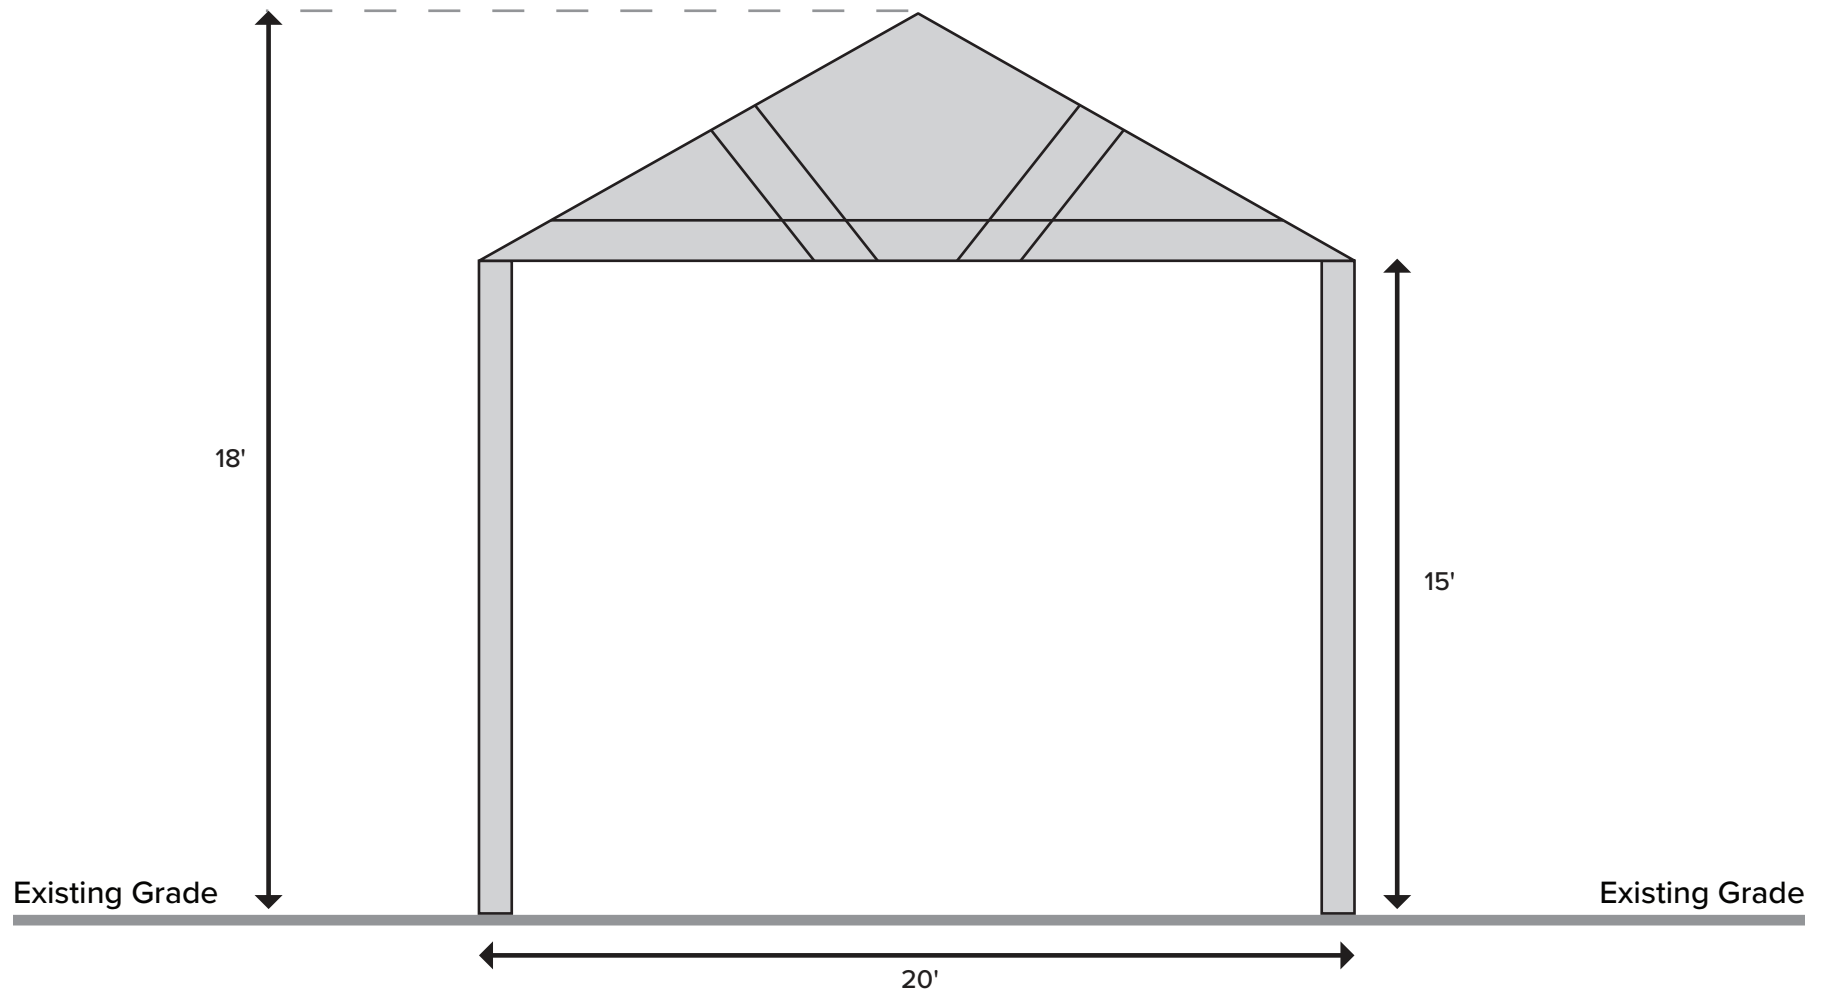

Drawing is not to scale.