
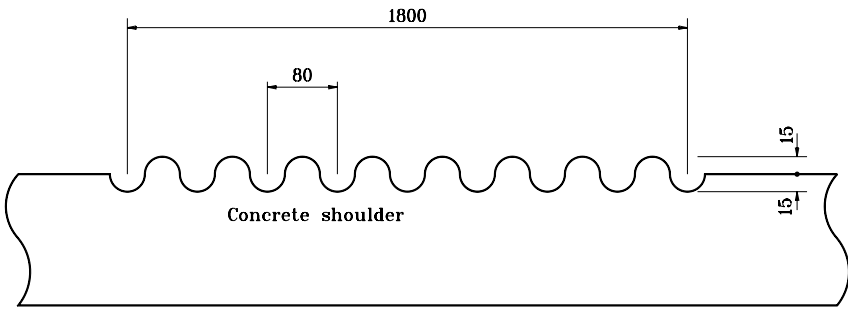


**GENERAL NOTES**

- ① See Standard Drawing 501-CCPJ-01 for details.
- 2. Both shoulders of each roadway of a divided highway shall be corrugated as shown.

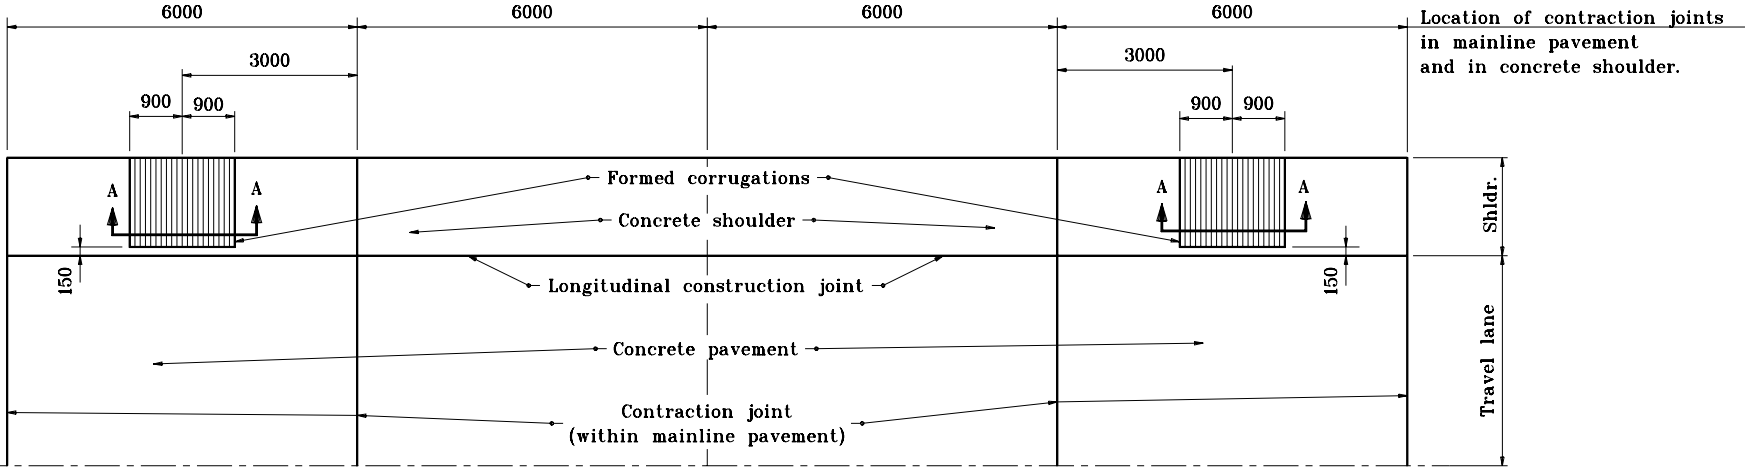

**SECTION A-A**

All dimensions are in mm unless otherwise specified.

INDIANA DEPARTMENT OF TRANSPORTATION  
**FORMED CONCRETE SHOULDER CORRUGATIONS**  
 JANUARY 1999

STANDARD DRAWING NO. **501-SHCG-01**

|  |  |
|--|--|
|  | /s/ Anthony L. Uremovich 1-04-99<br>DESIGN STANDARDS ENGINEER DATE |
|  | /s/ Donald W. Lucas 1-04-99<br>CHIEF HIGHWAY ENGINEER DATE         |