


**GENERAL NOTES**

1. See Standard Drawing 601-CWGS-03 for General Notes.


TABLE E-4-4	
A	GUARDRAIL TRANSITION
< 7620	Type WGB
≥ 7620	Type TGB

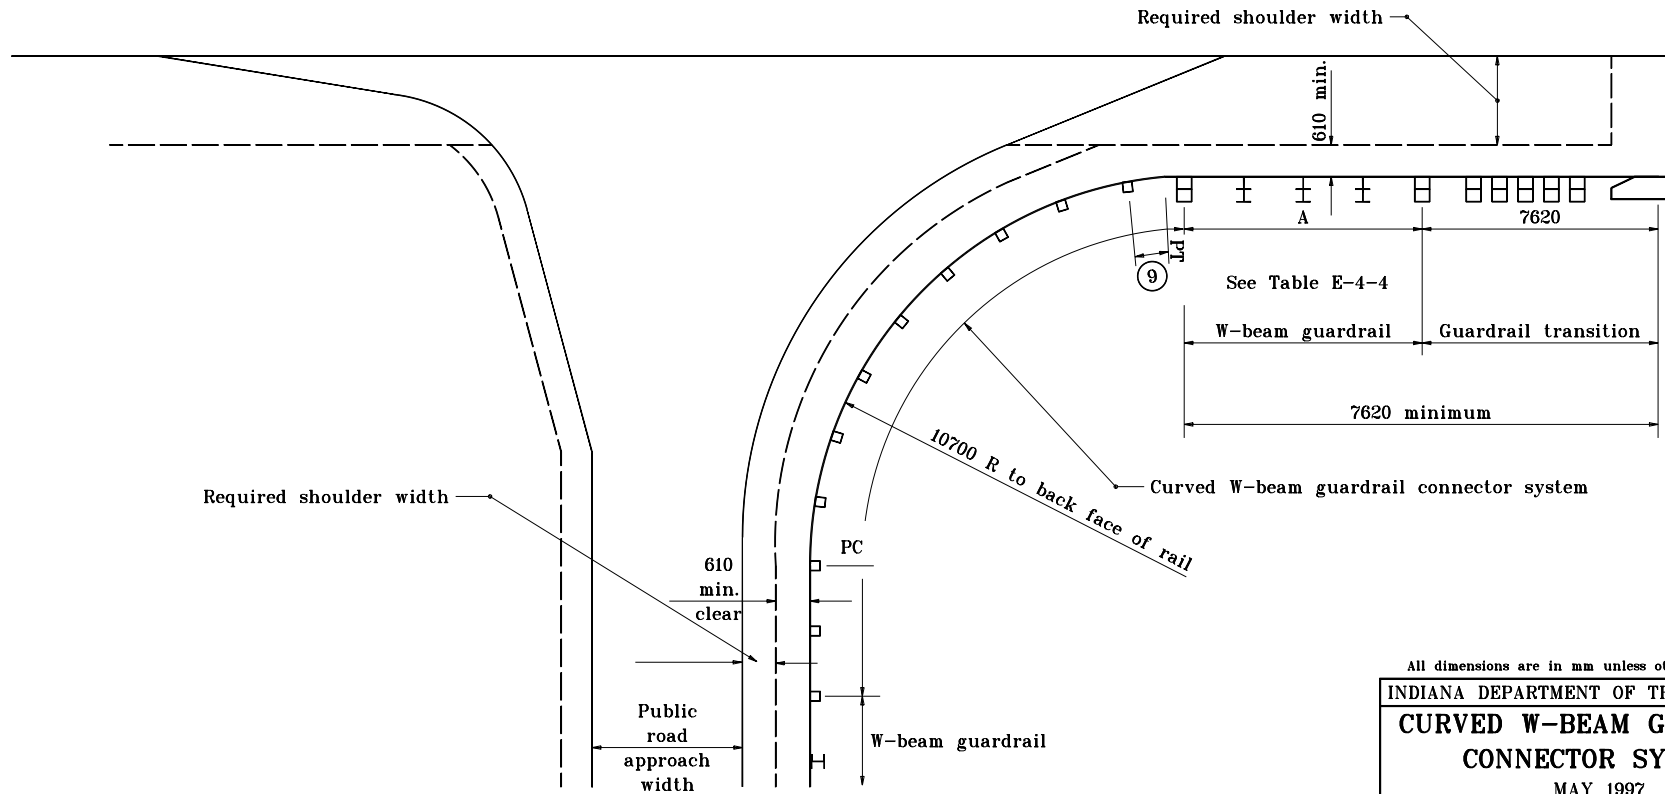

**PUBLIC ROAD APPROACH INSTALLATION  
AT BRIDGE END**

All dimensions are in mm unless otherwise specified.

INDIANA DEPARTMENT OF TRANSPORTATION	
<b>CURVED W-BEAM GUARDRAIL CONNECTOR SYSTEM</b>	
MAY 1997	
STANDARD DRAWING NO. <b>601-CWGS-01</b>	

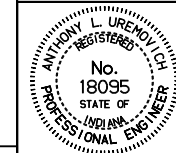

/s/ Anthony L. Uremovich 5-01-97  
DESIGN STANDARDS ENGINEER DATE

/s/ Donald W. Lucas 5-01-97  
CHIEF HIGHWAY ENGINEER DATE