


**PLAN**



**ELEVATION**

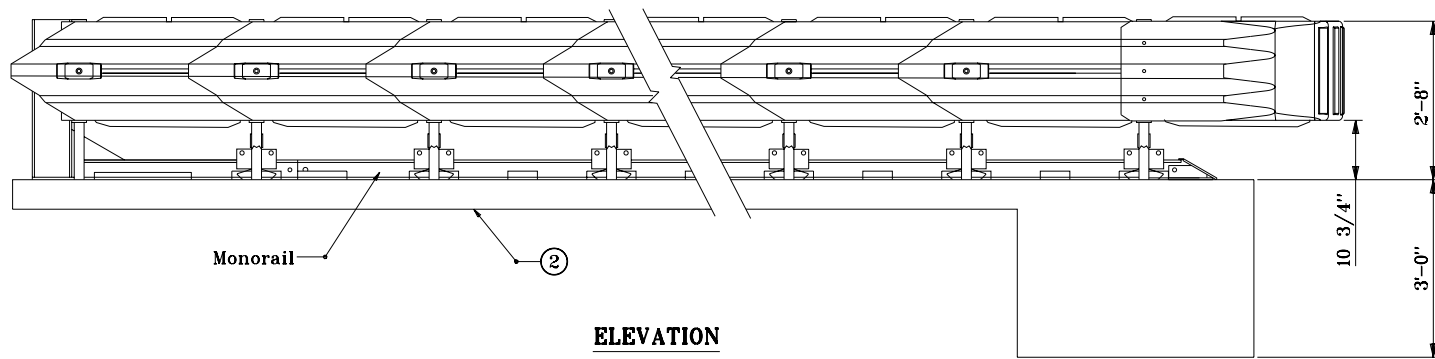

**TERMINAL DETAILS**

**GENERAL NOTES:**

- ① See table on Standard Drawing E 601-EATB-03.
- ② See Bill of Materials on Standard Drawing E 601-EATB-02.
- 3. Cross slope of pad shall not exceed 8%, and shall not vary more than 2% from front to back.

Source Sheet: NONE

INDIANA DEPARTMENT OF TRANSPORTATION	
<b>ENERGY ABSORBING TERMINAL TENSION STRUT BACKUP</b>	
SEPTEMBER 1998	
<b>STANDARD DRAWING NO. E 601-EATB-01</b>	
	/s/ Anthony L. Uremovich 9-01-98 DESIGN STANDARDS ENGINEER DATE
	/s/ Donald W. Lucas 9-01-98 CHIEF HIGHWAY ENGINEER DATE