



DITCH DETAIL

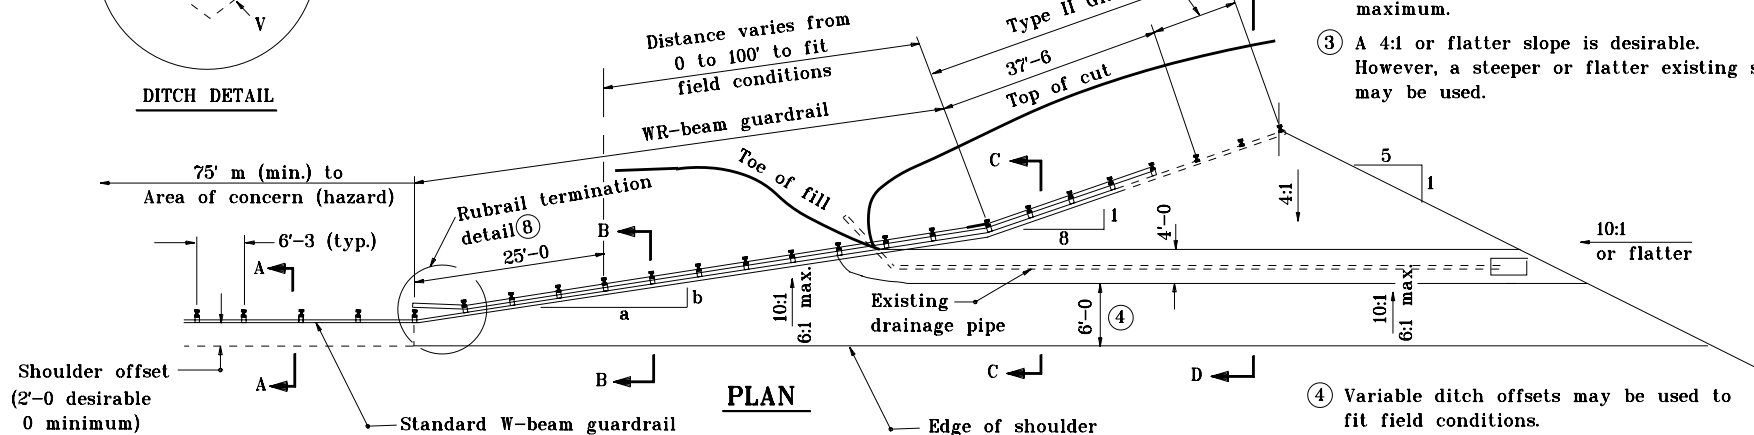


PLAN

Design speed mph	a:b
60	13:1
55	12:1
50	11:1
45 or less	10:1


a:b RATIO

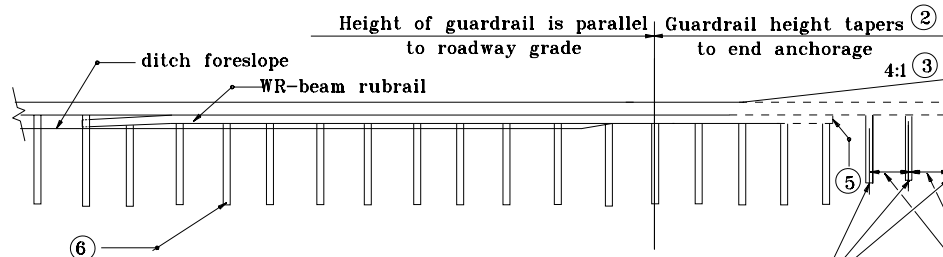


ELEVATION

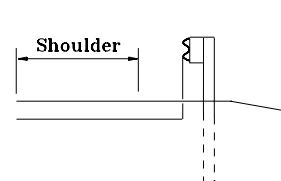


SECTION A-A

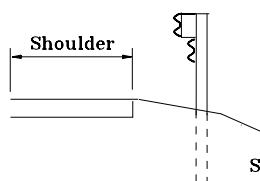

**SECTION B-B
(WITH RUBRAIL)**

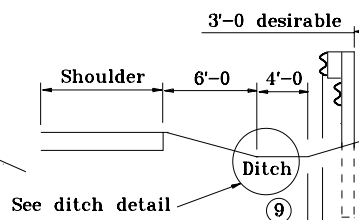

**SECTION C-C
(WITH RUBRAIL)**

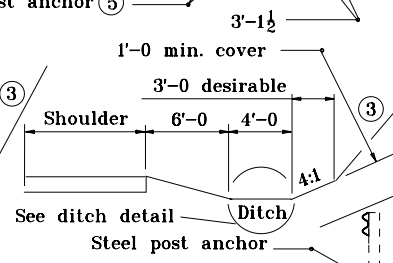

SECTION D-D

NOTES:

- All posts are 8 ft in length from where the guardrail flares away from the shoulder back to the post anchor. Posts for the post anchor are 6 ft long.
- Guardrail height may be tapered down in elevation to maintain 3'-9" maximum.
- A 4:1 or flatter slope is desirable. However, a steeper or flatter existing slope may be used.
- Variable ditch offsets may be used to fit field conditions.
- See Standard Drawing E 601-GRET-11 for rail attachment details.
- See Standard Drawing E 601-WBGA-06 for steel post and wood block details.
- Ditch cross section profile should be same as upstream ditch cross section profile and have same or greater hydraulic capacity.
- See Standard Drawing E 601-WBGA-06 for detail.
- Posts shall be installed offset from the required ditch cross section to maintain hydraulic capacity.

INDIANA DEPARTMENT OF TRANSPORTATION	
GUARDRAIL END TREATMENT	
TYPE II	
JANUARY 2001	
STANDARD DRAWING NO. E 601-GRET-10	
	/s/ Anthony L. Uremovich 1-02-01 DESIGN STANDARDS ENGINEER DATE
	/s/ Firooz Zandi 1-02-01 CHIEF HIGHWAY ENGINEER DATE