


NOTES:

1. See Standard Drawing E 801-TCLG-01 for Legend and General Notes.

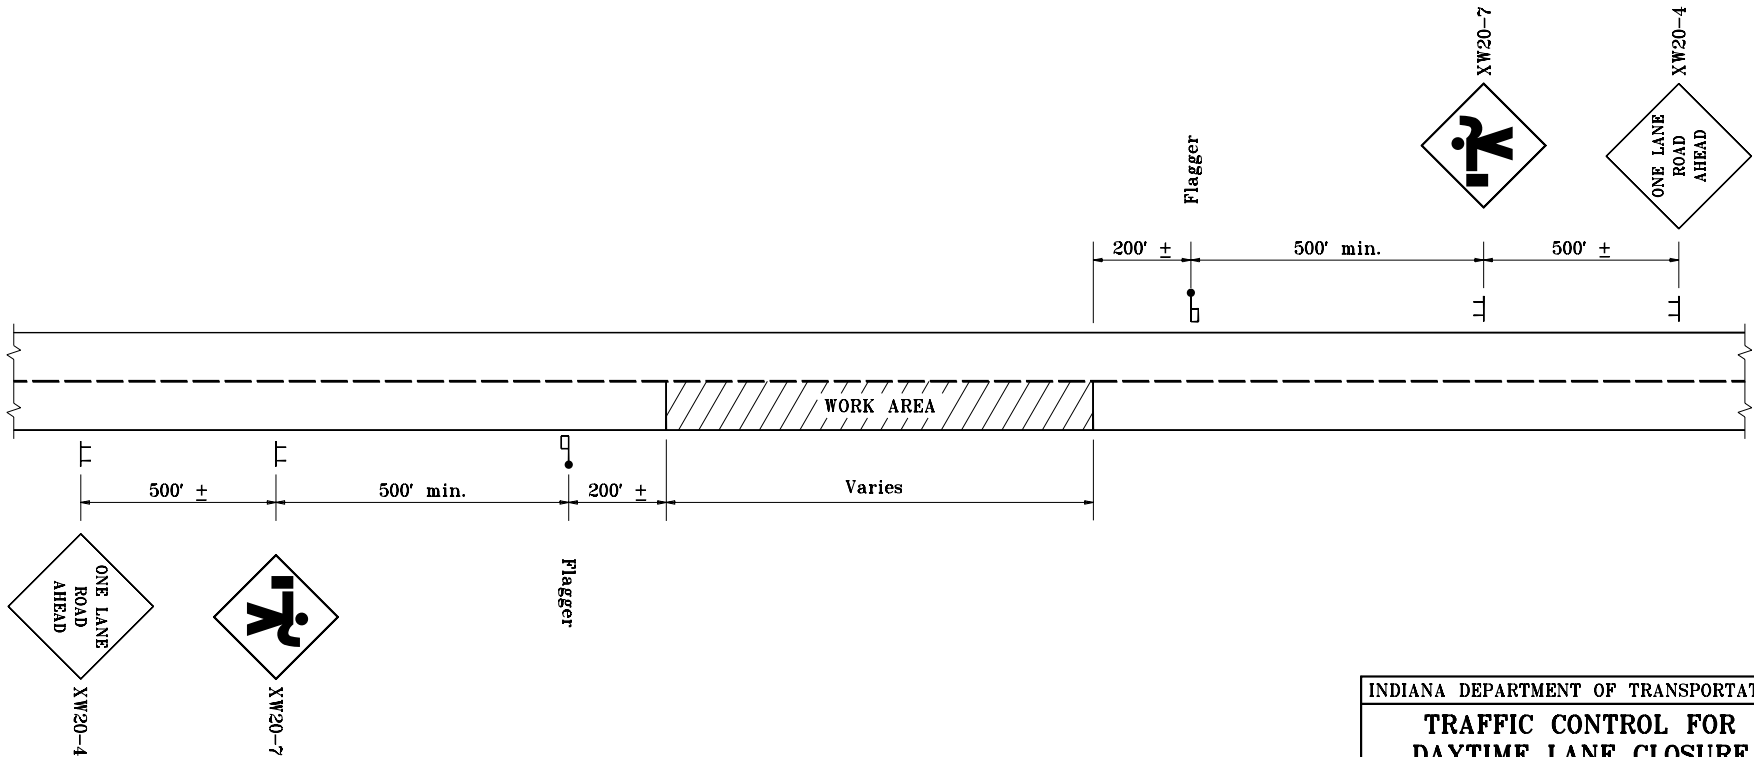

TWO-LANE ROADWAY, TWO WAY TRAFFIC

INDIANA DEPARTMENT OF TRANSPORTATION	
TRAFFIC CONTROL FOR DAYTIME LANE CLOSURE	
JANURY 2001	
STANDARD DRAWING NO. E 801-TCTC-05	
	<i>/s/ Anthony L. Uremovich</i> 1-02-01 <small>DESIGN STANDARDS ENGINEER DATE</small>
	<i>/s/ Firooz Zandi</i> 1-02-01 <small>CHIEF HIGHWAY ENGINEER DATE</small>
<small>DESIGN STANDARDS ENGINEER</small>	