



XW6-3-B




R4-1-B

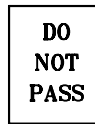

R5-1-B

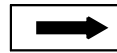


XW1-6

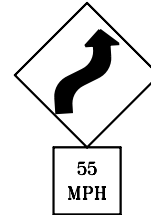

XW1-4-B (R)

XW13-1-A

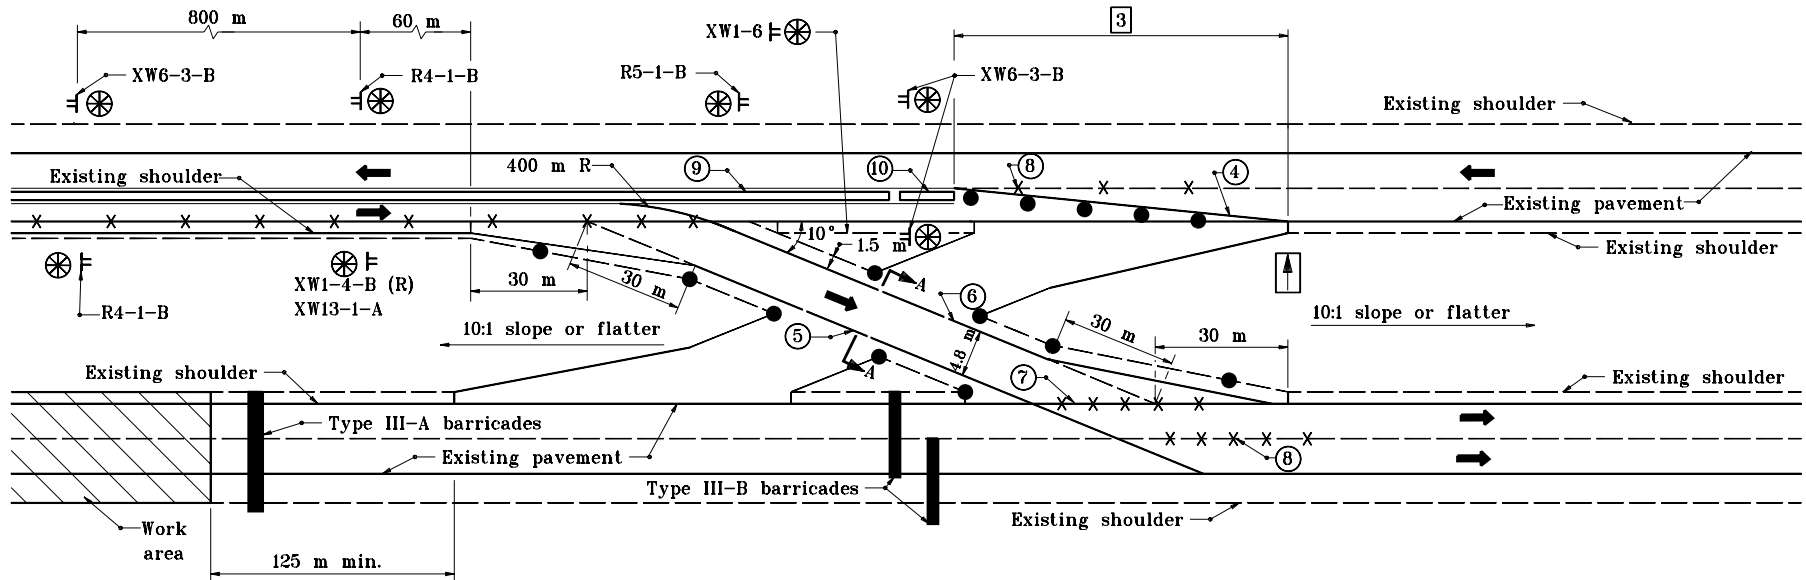

NOTES

1. Signs XW6-3-B and R4-1-B shall be used only with temporary channelizing devices.
2. See Standard Drawing 611-TCC0-02 for Section A-A, and Legend.

[3] See Standard Drawing 801-TCDV-02 for required length.

All dimensions are in mm unless otherwise specified.


INDIANA DEPARTMENT OF TRANSPORTATION

TEMPORARY CROSSOVERS

EXIT DETAIL

SEPTEMBER 2000

STANDARD DRAWING NO. 611-TCC0-03

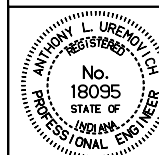

/s/ Anthony L. Uremovich 9-01-00
DESIGN STANDARDS ENGINEER DATE

/s/ Firooz Zandi 9-01-00
CHIEF HIGHWAY ENGINEER DATE

DESIGN STANDARDS ENGINEER