



GENERAL NOTES

1. See standard drawing E 801-TCLG-01 for legend and General notes.


END
CONSTRUCTION
XG20-2

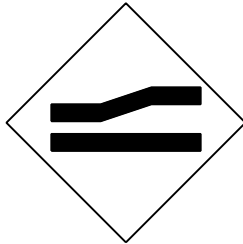


XW 4-2-A(R)

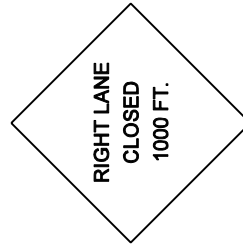


XW20-5(R)

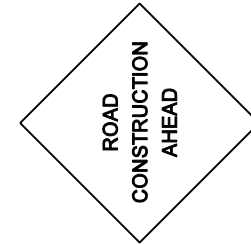

XW20-1

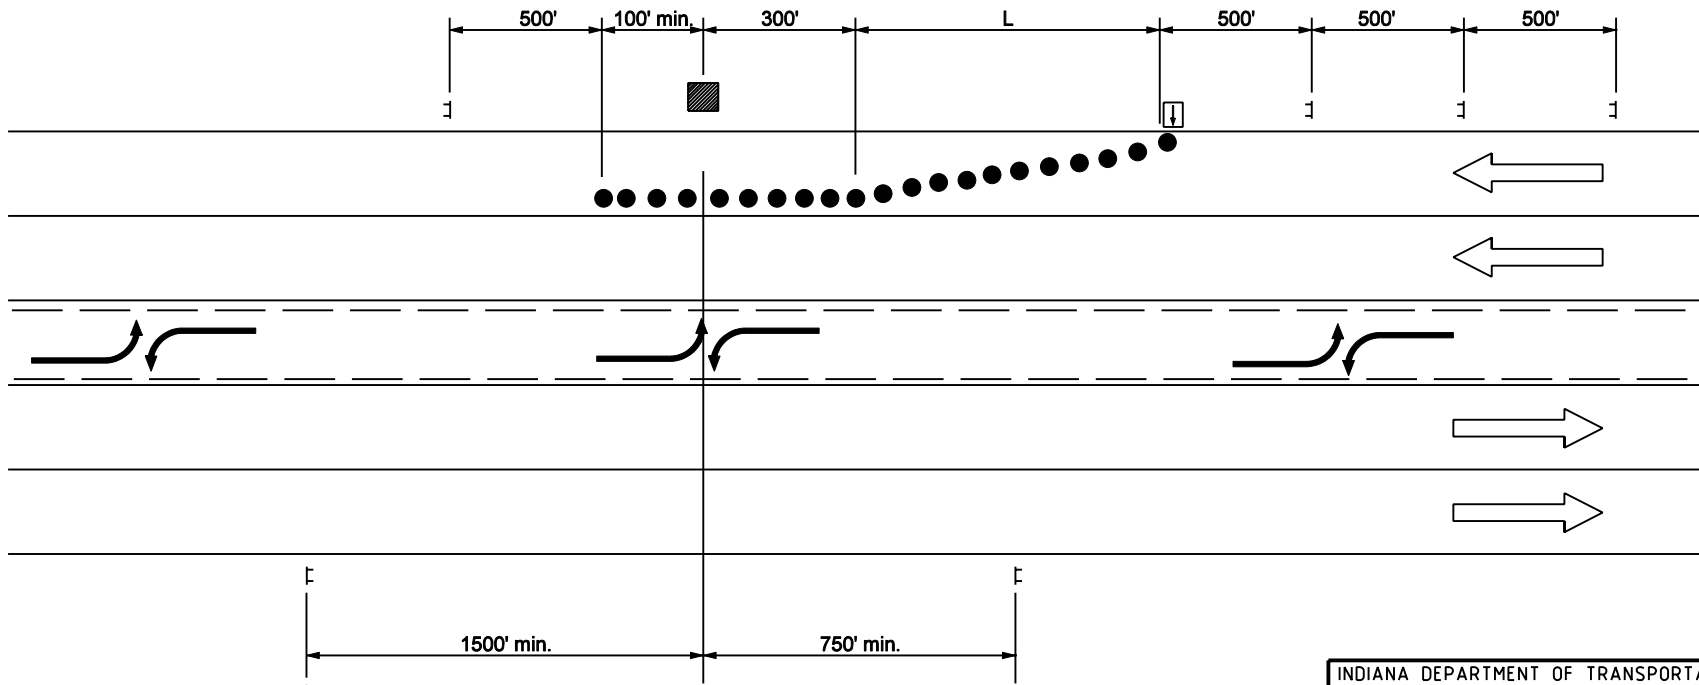

XW20-1

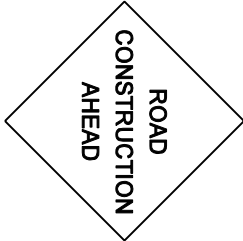

XG20-2

END
CONSTRUCTION

INDIANA DEPARTMENT OF TRANSPORTATION	
TRAFFIC CONTROL FOR SHOULDER WORK	
SEPTEMBER 2003	
STANDARD DRAWING NO. E 801-TCLC-10	
	/s/ Richard L. VanCleave 9-02-03 DESIGN STANDARDS ENGINEER DATE
	/s/ Richard K. Smutzer 9-02-03 CHIEF HIGHWAY ENGINEER DATE
DESIGN STANDARDS ENGINEER	