


**GENERAL NOTES**

- ① R6-3a shall be used in place of R6-3 at tee intersection.
- ② "Stop Ahead" sign may be required if there is determined to be poor observation of the "Stop" sign. See plans for locations.
- ③ Sign not required for tee intersection.
- ④ Sign shall be placed on centerline of public road approach for tee intersection.

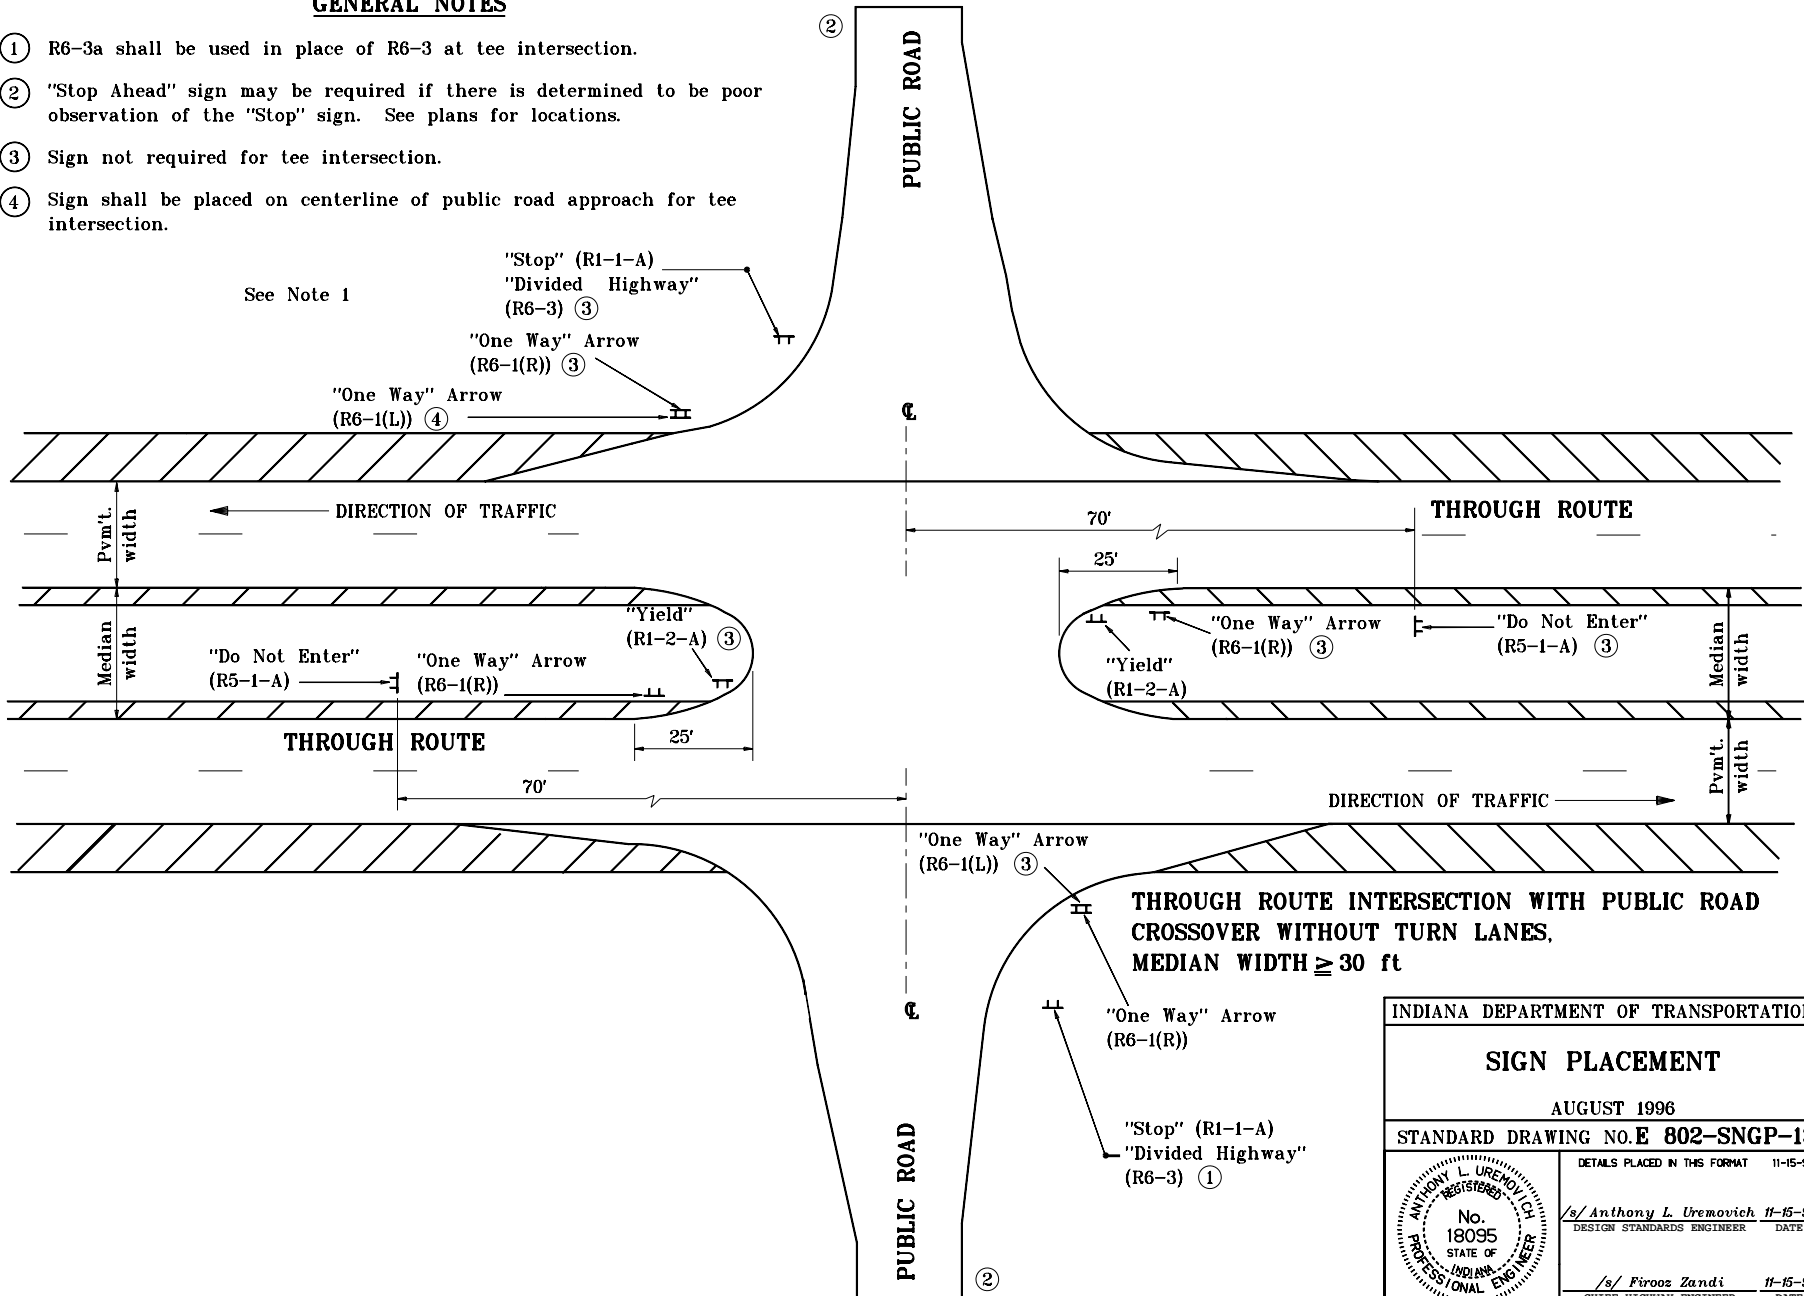

INDIANA DEPARTMENT OF TRANSPORTATION	
<b>SIGN PLACEMENT</b>	
AUGUST 1996	
STANDARD DRAWING NO. <b>E 802-SNGP-13</b>	
DETAILS PLACED IN THIS FORMAT 11-15-99	
	/s/ Anthony L. Uremovich 11-15-99 DESIGN STANDARDS ENGINEER DATE
	/s/ Firooz Zandi 11-15-99 CHIEF HIGHWAY ENGINEER DATE
DESIGN STANDARDS ENGINEER	ORIGINALLY APPROVED 8-01-96