


**LEGEND**

- ◁ One-way white marker
- ◄ Two-way yellow/red marker
- ▬ Lane line

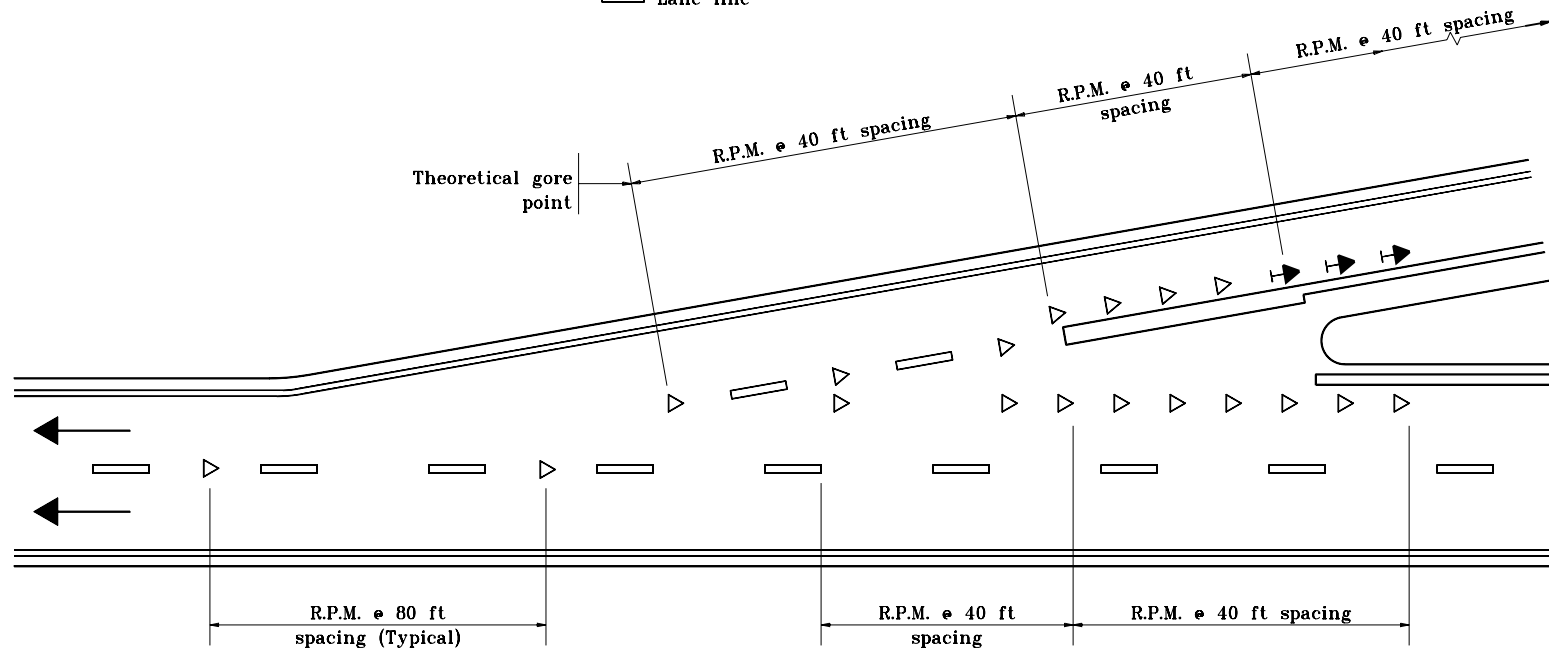

**TYPICAL ENTRANCE RAMP SHOWING LOCATIONS OF RAISED  
PAVEMENT MARKERS (GORE AREA)  
DETAIL G**

INDIANA DEPARTMENT OF TRANSPORTATION	
<b>RAISED PAVEMENT MARKERS TYPICAL LOCATIONS</b>	
MARCH 1995	
STANDARD DRAWING NO. <b>E 808-MKRM-07</b>	
	DETAILS PLACED IN THIS FORMAT 11-15-99 /s/ Anthony L. Uremovich 11-15-99 DESIGN STANDARDS ENGINEER DATE
DESIGN STANDARDS ENGINEER	/s/ Firooz Zandi 11-15-99 CHIEF HIGHWAY ENGINEER DATE ORIGINALLY APPROVED 3-01-95