


NOTES :

- ⑥ See Standard Drawing 604-SWCR-02 for groove details.
- ⑦ See Standard Drawing 604-SWCR-02 for details of the detectable warnings.
- ⑧ Indicated area denotes pay limits.
- 9. See Standard Drawing 604-SWCR-03 for typical ramp construction details.
- 10. See Standard Drawing 604-SWCR-01 and -02 for Location Plan and General Notes respectively.

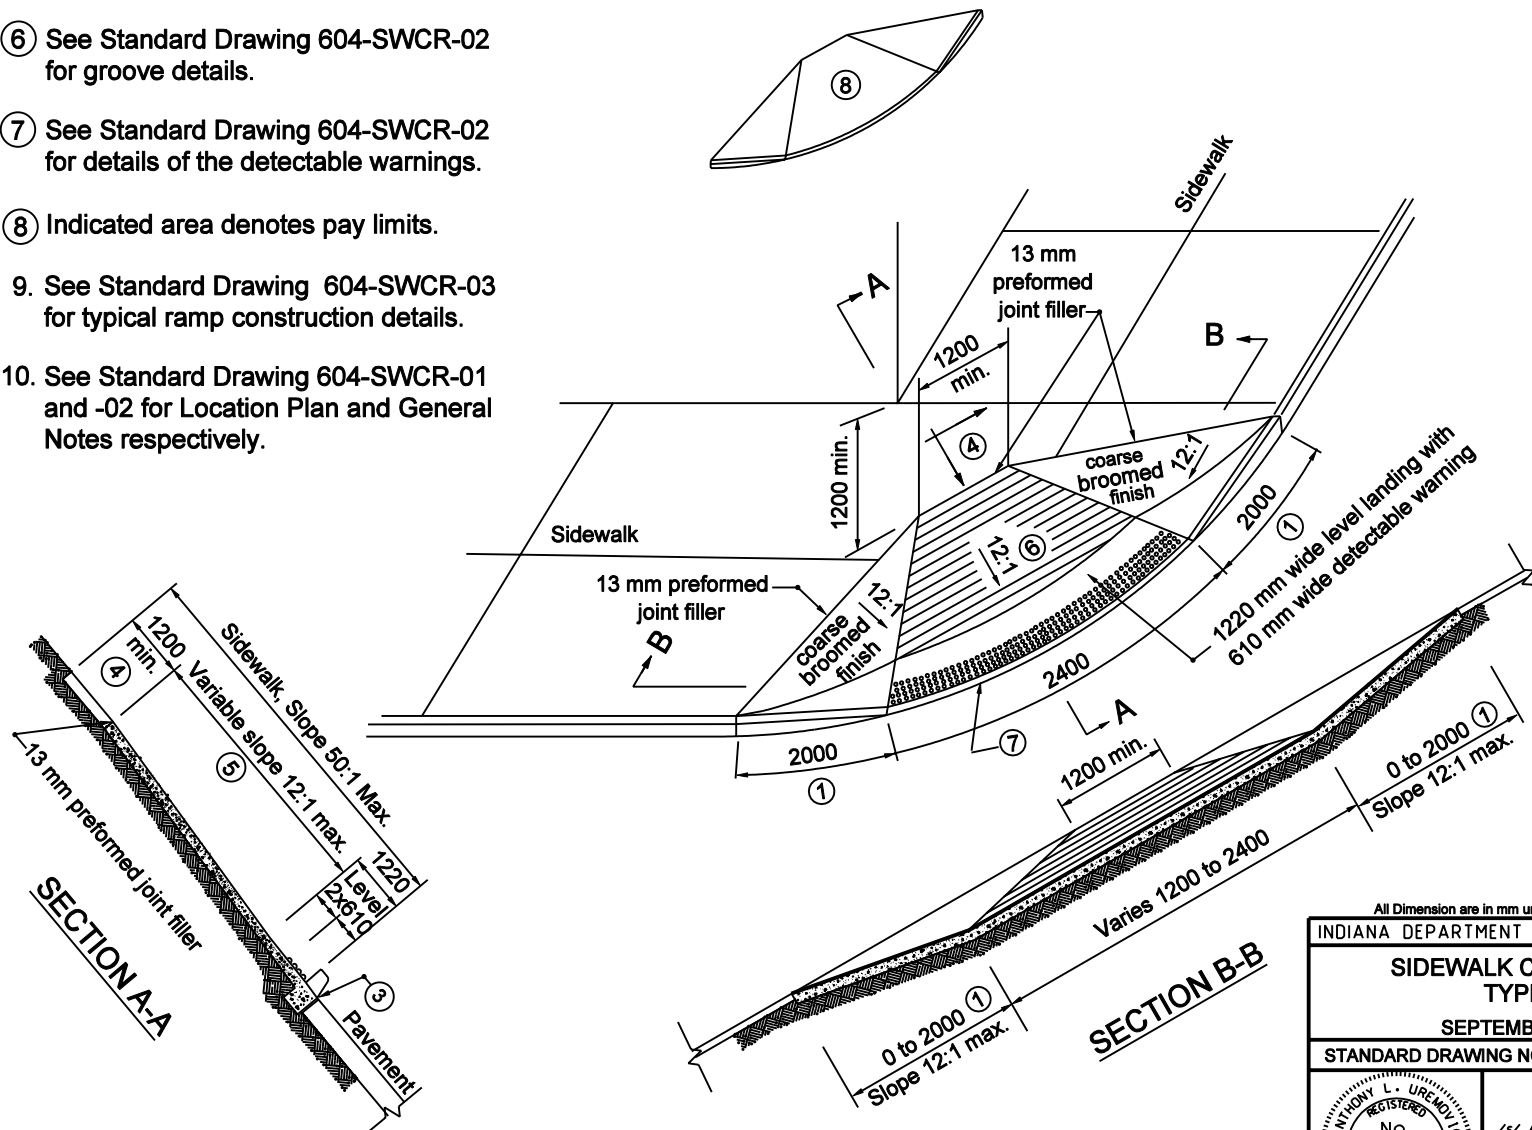

All Dimension are in mm unless otherwise specified

INDIANA DEPARTMENT OF TRANSPORTATION

**SIDEWALK CURB RAMP
TYPE B**

SEPTEMBER 2003

STANDARD DRAWING NO. 604-SWCR-04

	/s/ Anthony L. Uremovitch 9-02-03 DESIGN STANDARDS ENGINEER DATE
DESIGN STANDARDS ENGINEER	/s/ Richard L. Sumtzer 9-02-03 CHIEF HIGHWAY ENGINEER DATE