


NOTES:


1. See Standard Drawing 706-TTBT-02 for sections.
2. See Standard Drawing 706-TASE-05 for General Notes.

LEGEND:

F.F. = Front Face
R.F. = Rear Face

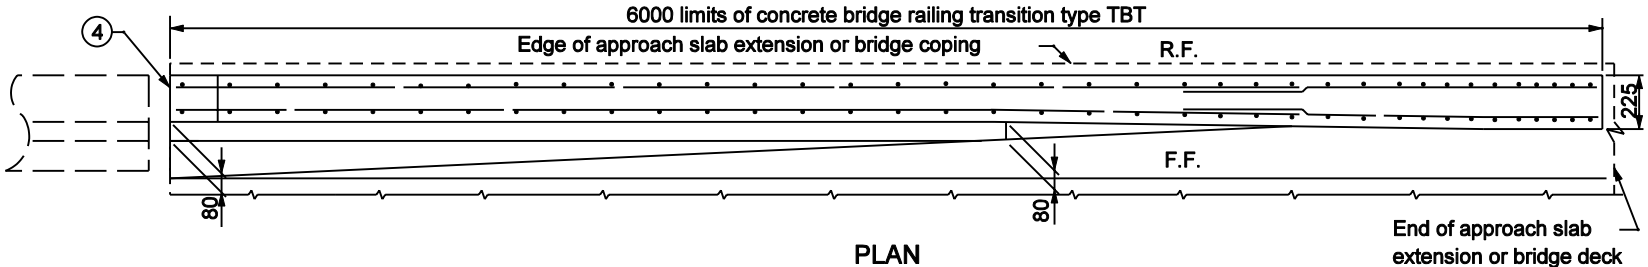

PLAN

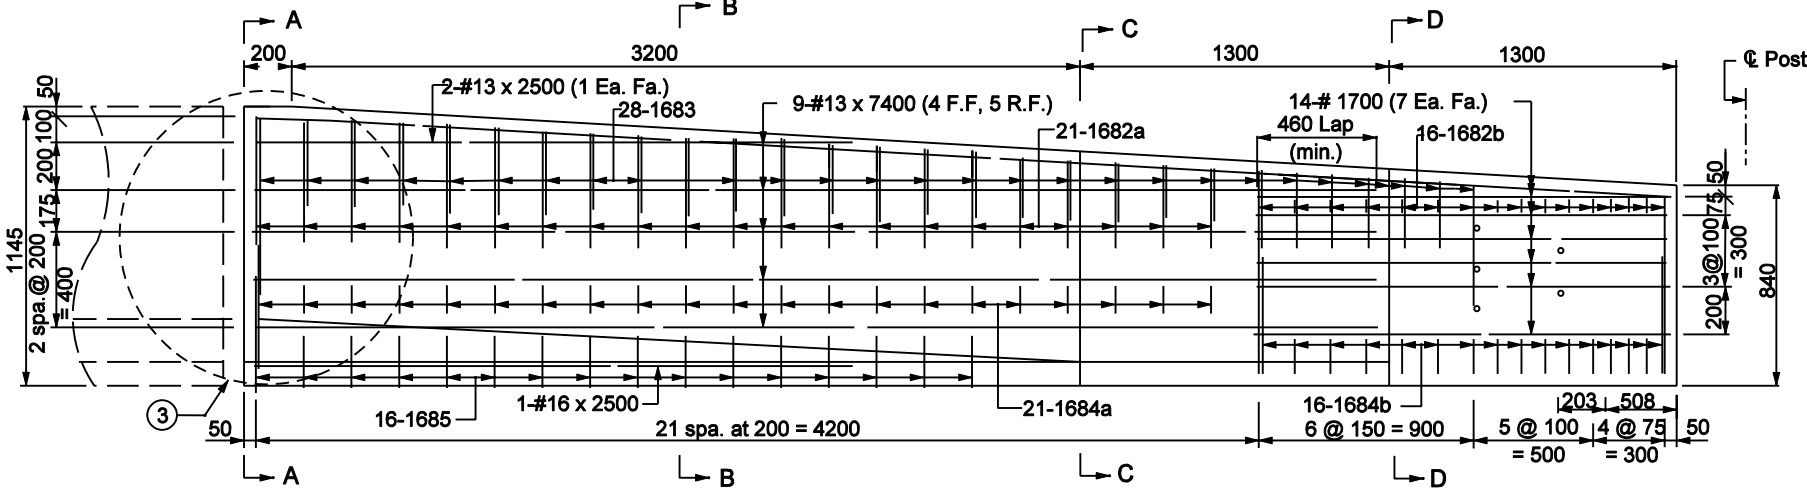

ELEVATION

1145 TRUCK HEIGHT THRIE BEAM /
CONCRETE BRIDGE RAILING TRANSITION

All Dimension are in mm unless otherwise specified

INDIANA DEPARTMENT OF TRANSPORTATION

**CONCRETE BRIDGE RAILING
TRANSITION TYPE TBT**

MARCH 2003

STANDARD DRAWING NO. 706-TTBT-01

	/s/ Richard L. VanCleave	3-03-03
	DESIGN STANDARDS ENGINEER	DATE
	/s/ Richard K. Smutzer	3-03-03
DESIGN STANDARDS ENGINEER	CHIEF HIGHWAY ENGINEER	DATE