


**NOTES:**

- ① These dimensions vary, depending on the footing design, and are shown on the plans.

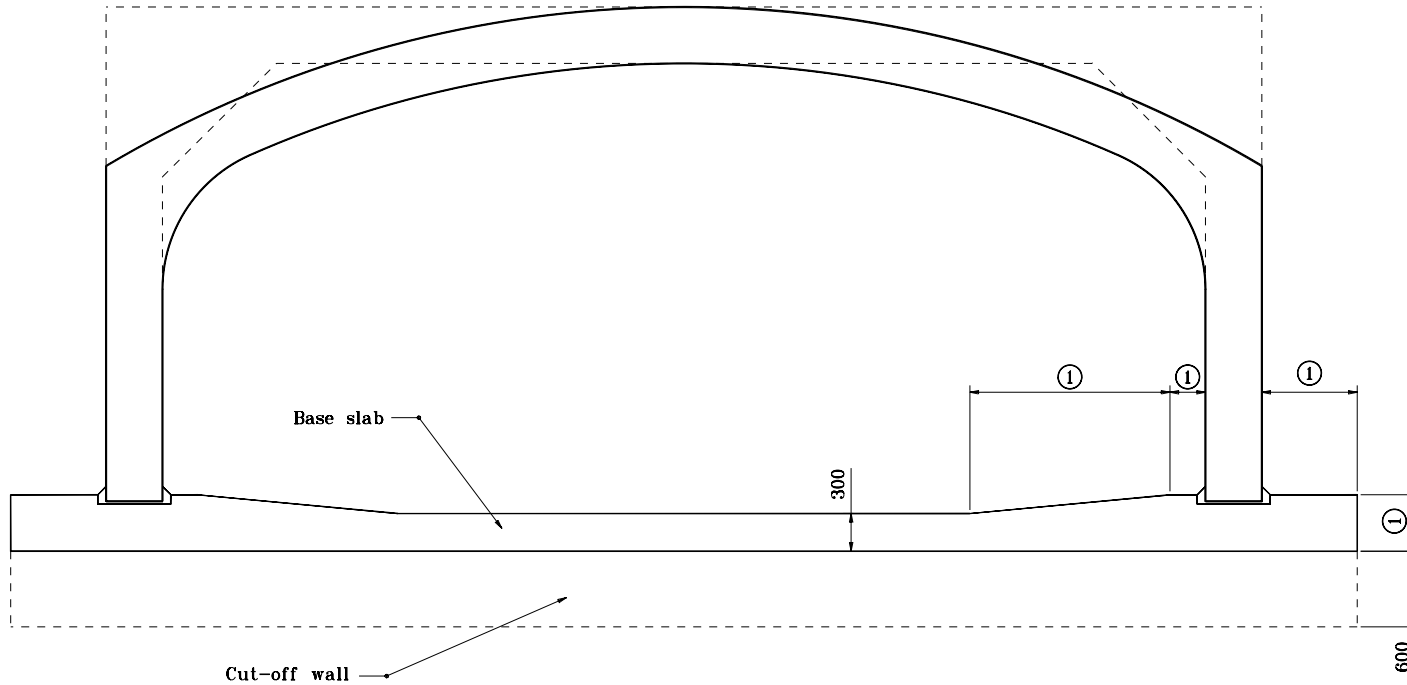

Base slab

Cut-off wall

**SECTION B-B**

**BASE SLAB METHOD**

For Span Width of Less Than 3.0 m


All dimensions are in mm unless otherwise specified.

INDIANA DEPARTMENT OF TRANSPORTATION

**THREE SIDED CONCRETE CULVERT  
SCOUR PROTECTION**

JANUARY 1999

STANDARD DRAWING NO. 714-CCSP-05

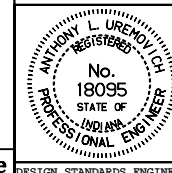

/s/ Anthony L. Uremovich 1-04-99  
DESIGN STANDARDS ENGINEER DATE

/s/ Donald W. Lucas 1-04-99  
CHIEF HIGHWAY ENGINEER DATE

Source Sheet: None