



**NOTES**

1. See Standard Drawing 801-TCCO-06 for Sections A-A and B-B.
2. Pave to drain.

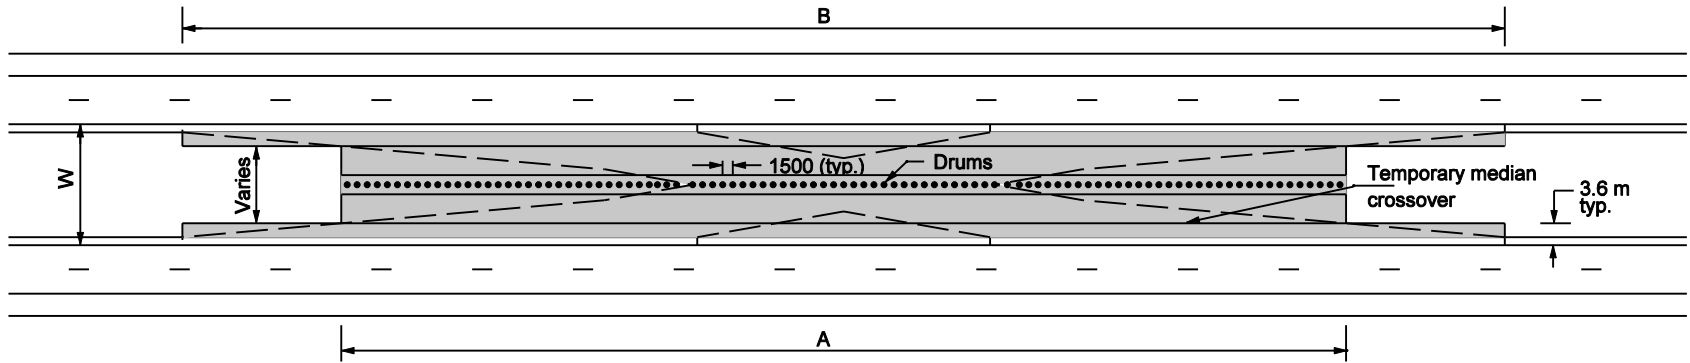

**PAVING LIMITS AND DRUM CLOSURE**

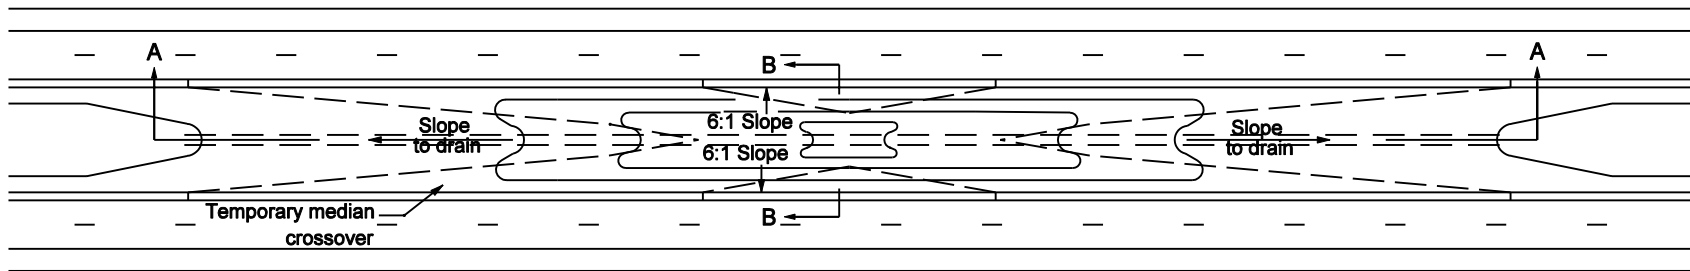

**EARTH COVER CLOSURE**

**TYPE B CROSS OVER**

Median Width W	Dimension A	Dimension B	Area of Paving strips
m	m	m	m <sup>2</sup>
18.3	172	254	3604
15.2	154	236	2826
12.2	137	219	2178
11.0	130	212	1945
9.1	119	201	1614
7.9	113	195	1426


All Dimension are in mm unless otherwise specified

INDIANA DEPARTMENT OF TRANSPORTATION

**TEMPORARY CROSSOVER TYPE B  
PAVING AND CLOSURE LAYOUT**

SEPTEMBER 2003

STANDARD DRAWING NO. 801-TCCO-05

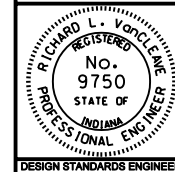

/s/ Richard L. VanCleave 9-02-03  
DESIGN STANDARDS ENGINEER DATE

/s/ Richard K. Smutzer 9-02-03  
CHIEF HIGHWAY ENGINEER DATE

DESIGN STANDARDS ENGINEER