


GENERAL NOTES

1. Sign centered over appropriate lane unless otherwise shown on cross section.

② If only one sign is installed on this structure, this distance shall be 1/2 L.

③ See Standard Drawing 802-SNCS-03 for Detail B.

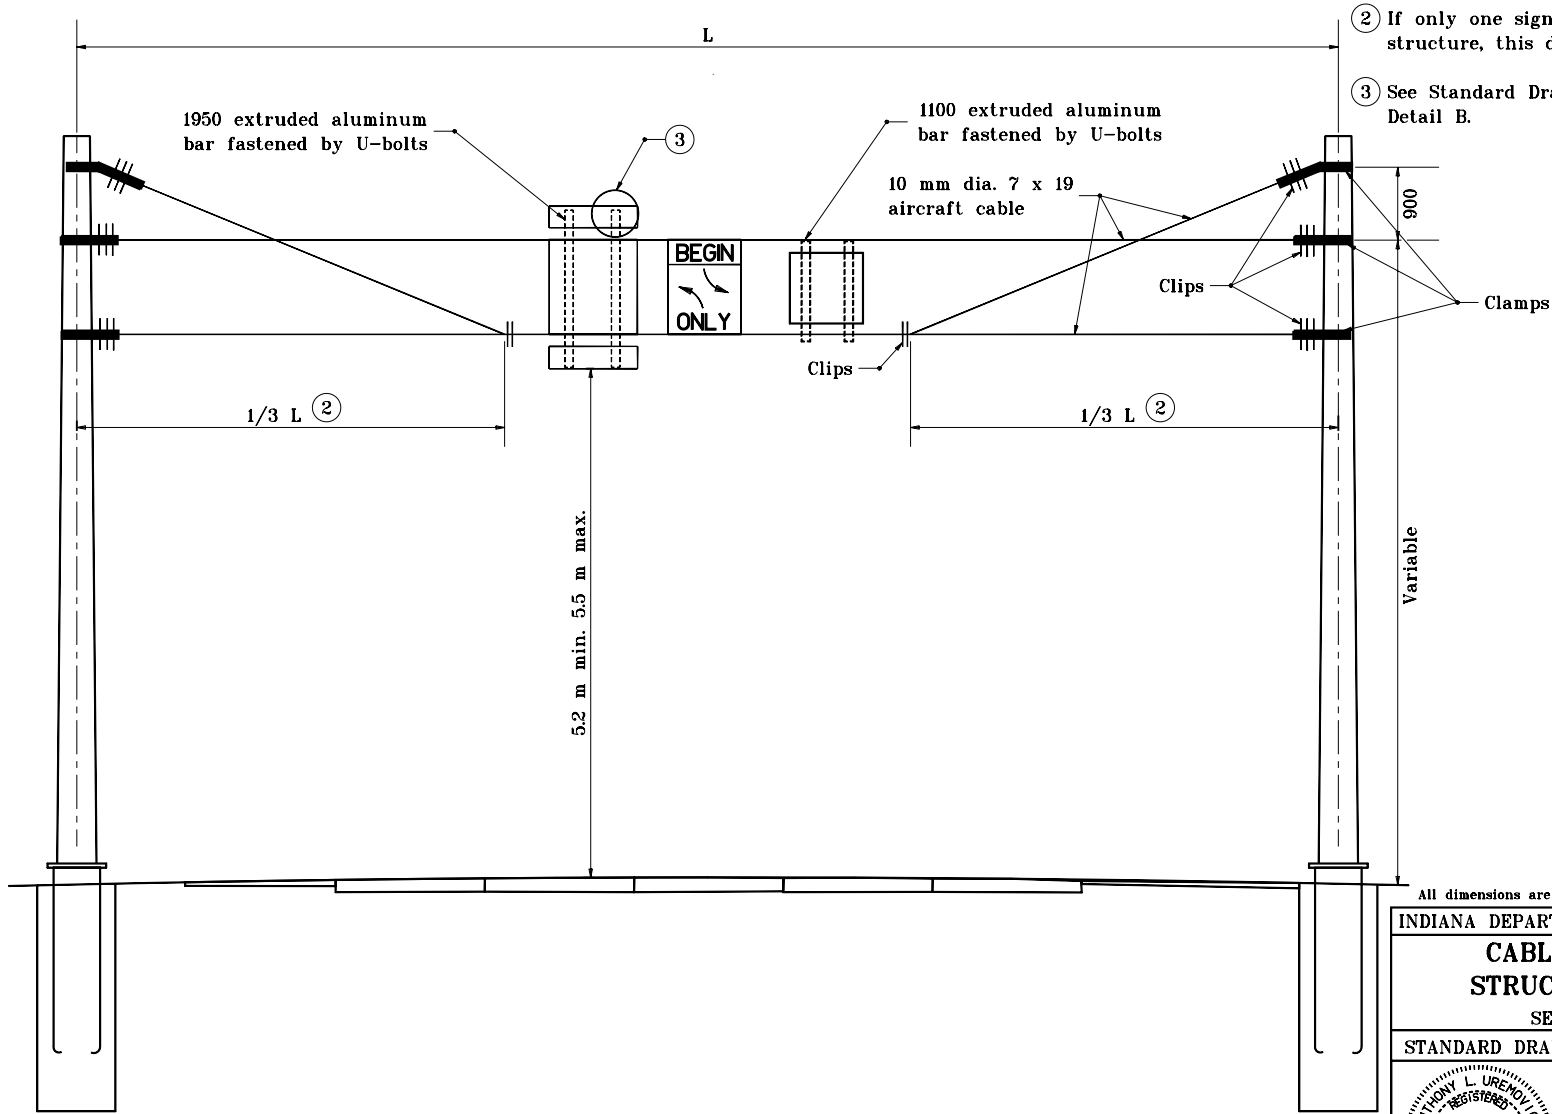

All dimensions are in mm unless otherwise specified.

INDIANA DEPARTMENT OF TRANSPORTATION	
CABLE SPAN SIGN STRUCTURE DETAILS	
SEPTEMBER 2001	
STANDARD DRAWING NO. 802-SNCS-01	
	/s/ Anthony L. Uremovich 9-04-01 DESIGN STANDARDS ENGINEER DATE
	/s/ Firooz Zandi 9-04-01 CHIEF HIGHWAY ENGINEER DATE