


PLAN

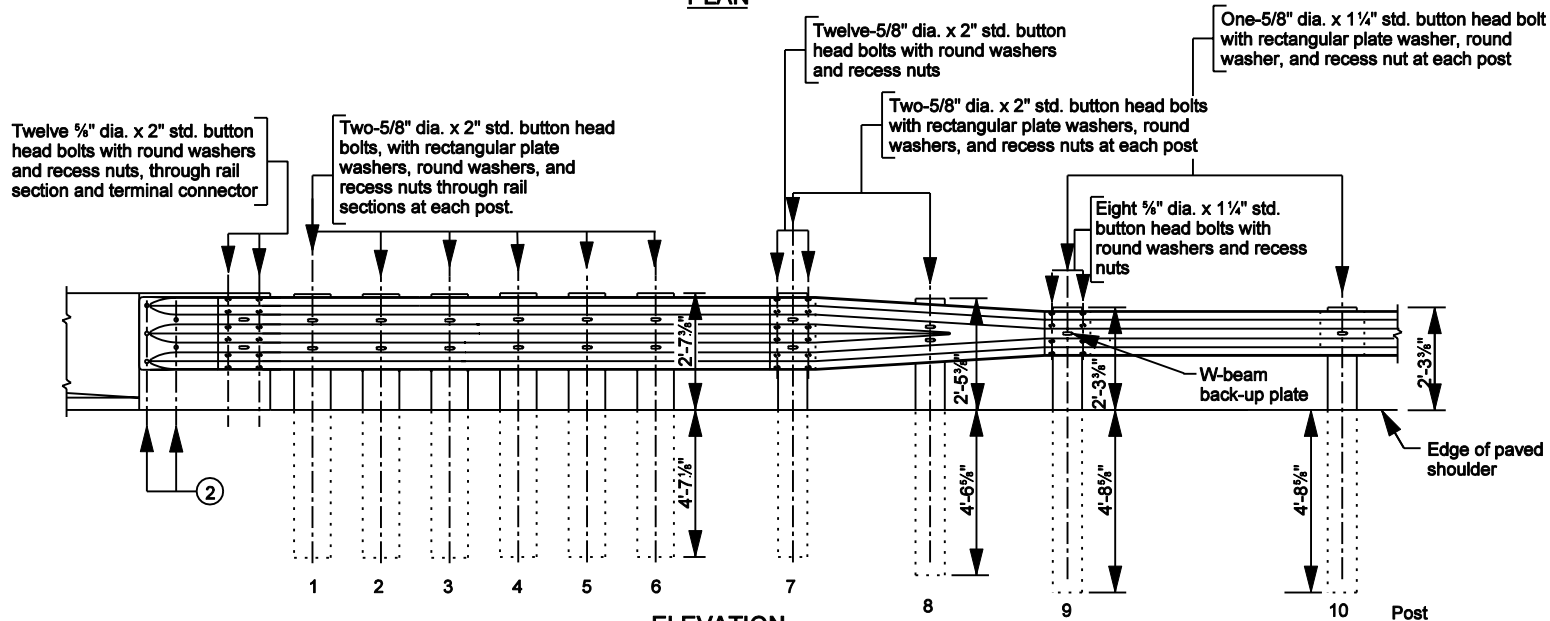

ELEVATION

GENERAL NOTES


- ① See Standard Drawing E 601-TTGB-02 for Lap Detail.
- ② See Standard Drawing E 601-TBGC-01 for connection details.
3. See Standard Drawings E 601-TTGB-03 through -05 for post and block details.

INDIANA DEPARTMENT OF TRANSPORTATION

GUARDRAIL TRANSITION TYPE TGB

MARCH 2003

STANDARD DRAWING NO. E 601-TTGB-01

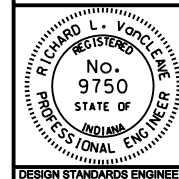

/s/ Richard L. VanCleave 3-03-03
DESIGN STANDARDS ENGINEER DATE

/s/ Richard K. Smutzer 3-03-03
CHIEF HIGHWAY ENGINEER DATE

DESIGN STANDARDS ENGINEER