



GENERAL NOTES

- ① R6-3a shall be used in place of R6-3 at tee intersection.
- ② "Stop Ahead" sign may be required if there is determined to be poor observation of the "Stop" sign. See plans for locations.
- ③ Sign not required for tee intersection.

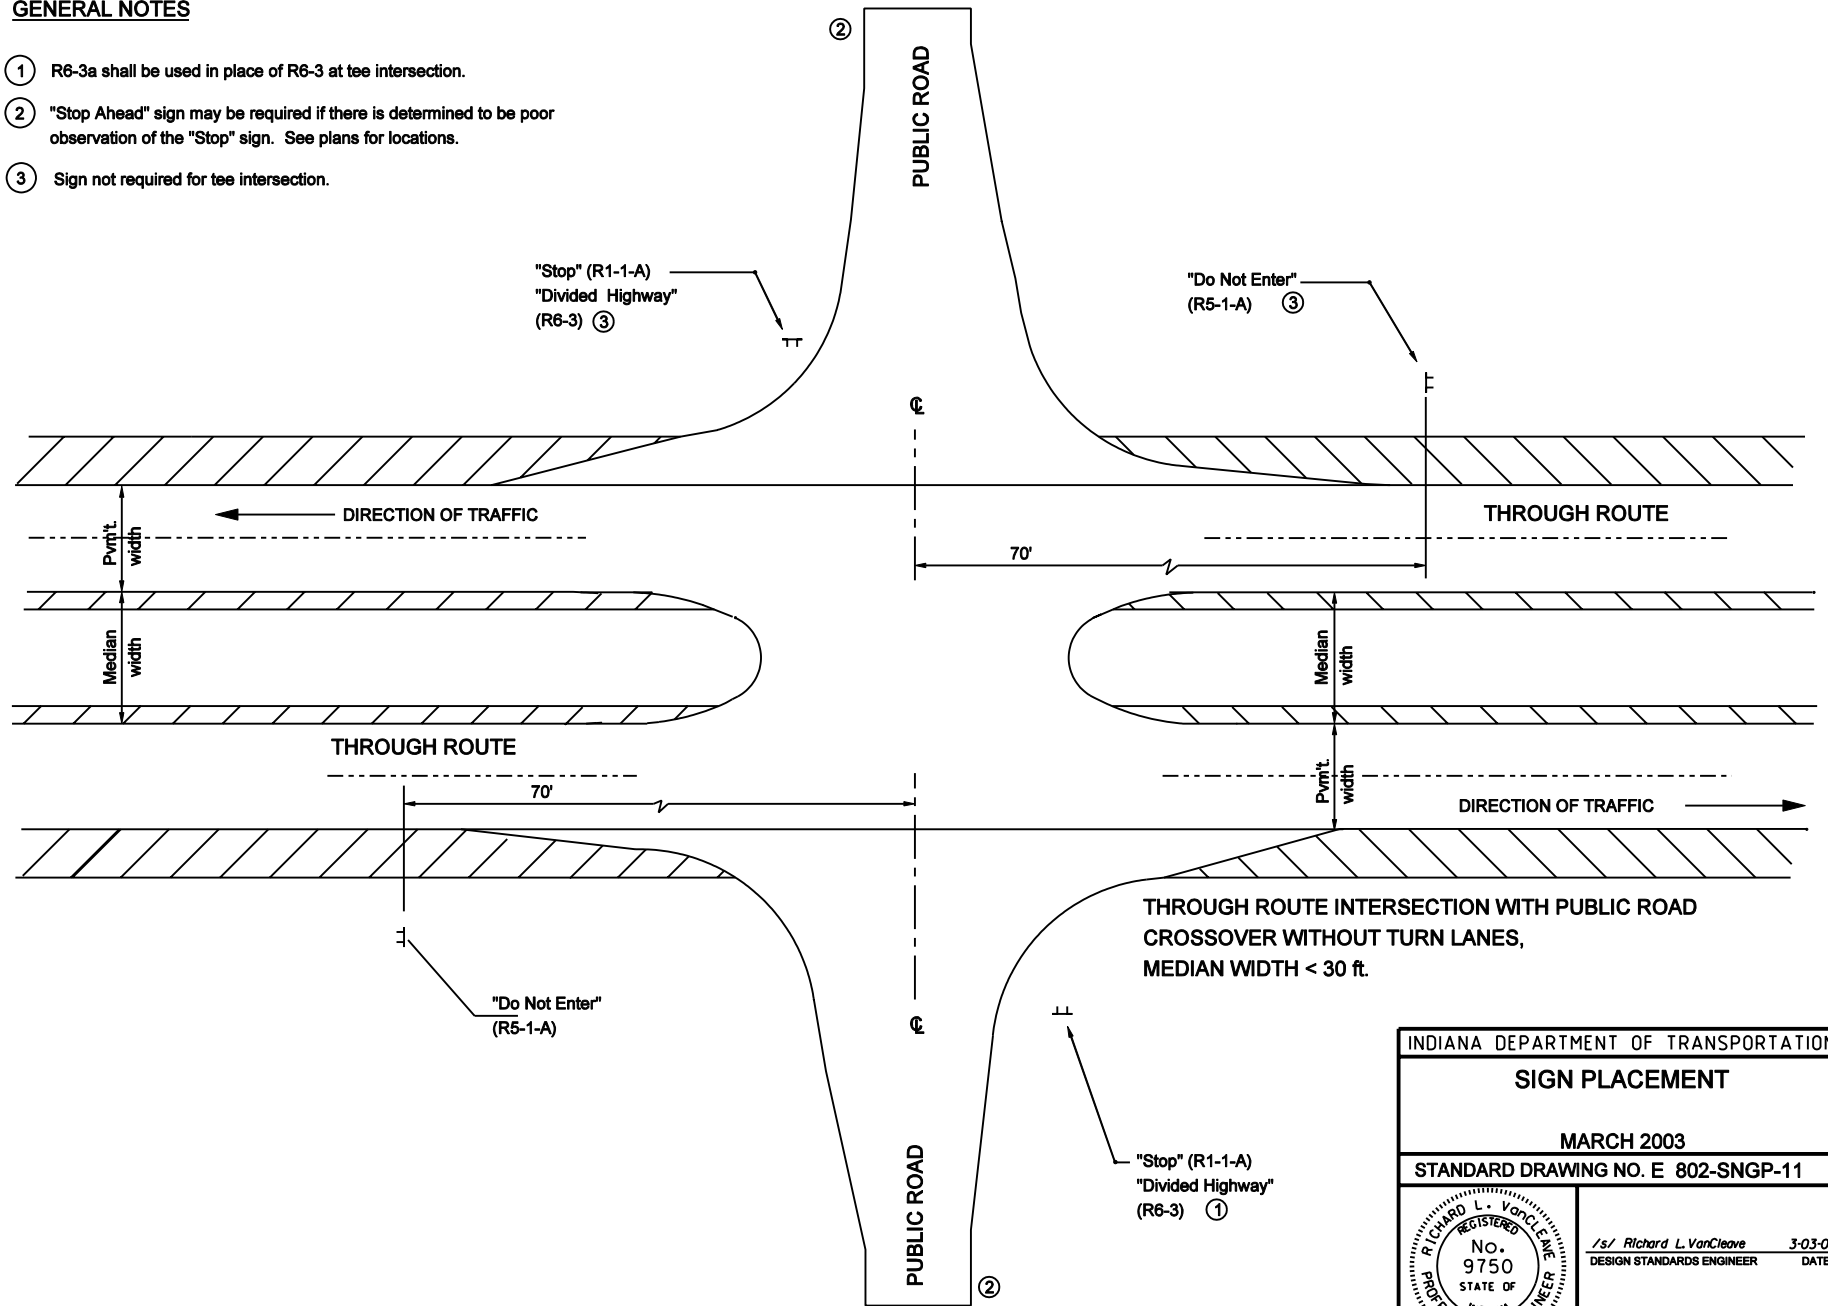

INDIANA DEPARTMENT OF TRANSPORTATION	
SIGN PLACEMENT	
MARCH 2003	
STANDARD DRAWING NO. E 802-SNGP-11	
	/s/ Richard L. VanCleave 3-03-03 DESIGN STANDARDS ENGINEER DATE
DESIGN STANDARDS ENGINEER	/s/ Richard K. Smutzer 3-03-03 CHIEF HIGHWAY ENGINEER DATE