



END  
CONSTRUCTION  
XG20-2

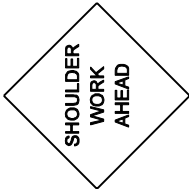

XW21-5-A

**GENERAL NOTES**

- 1. See Standard Drawing 801-TCLG-01 for Legend and General Notes.

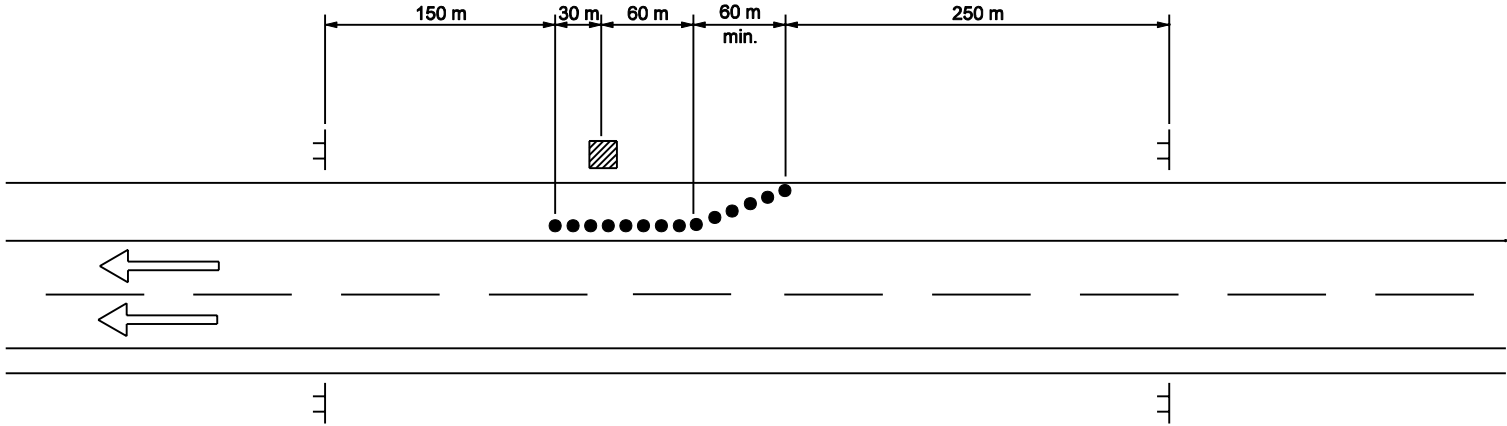


**MULTI-LANE DIVIDED HIGHWAY**

All Dimension are in mm unless otherwise specified

INDIANA DEPARTMENT OF TRANSPORTATION

**TRAFFIC CONTROL  
FOR SHOULDER WORK  
SEPTEMBER 2002**

STANDARD DRAWING NO. 801-TCLC-12

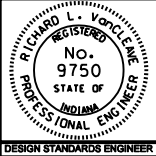

/s/ Richard L. VanCleave 9-03-02  
DESIGN STANDARDS ENGINEER DATE

/s/ Richard K. Smutzer 9-03-02  
CHIEF HIGHWAY ENGINEER DATE

DESIGN STANDARDS ENGINEER