


GENERAL NOTES

- ① R6-3a shall be used in place of R6-3 at tee intersection.
- ② "Stop Ahead" sign may be required if there is determined to be poor observation of the "Stop" sign. See plans for locations.
- ③ Sign not required for tee intersection.
- ④ Sign shall be placed on centerline of public road approach for tee intersection.

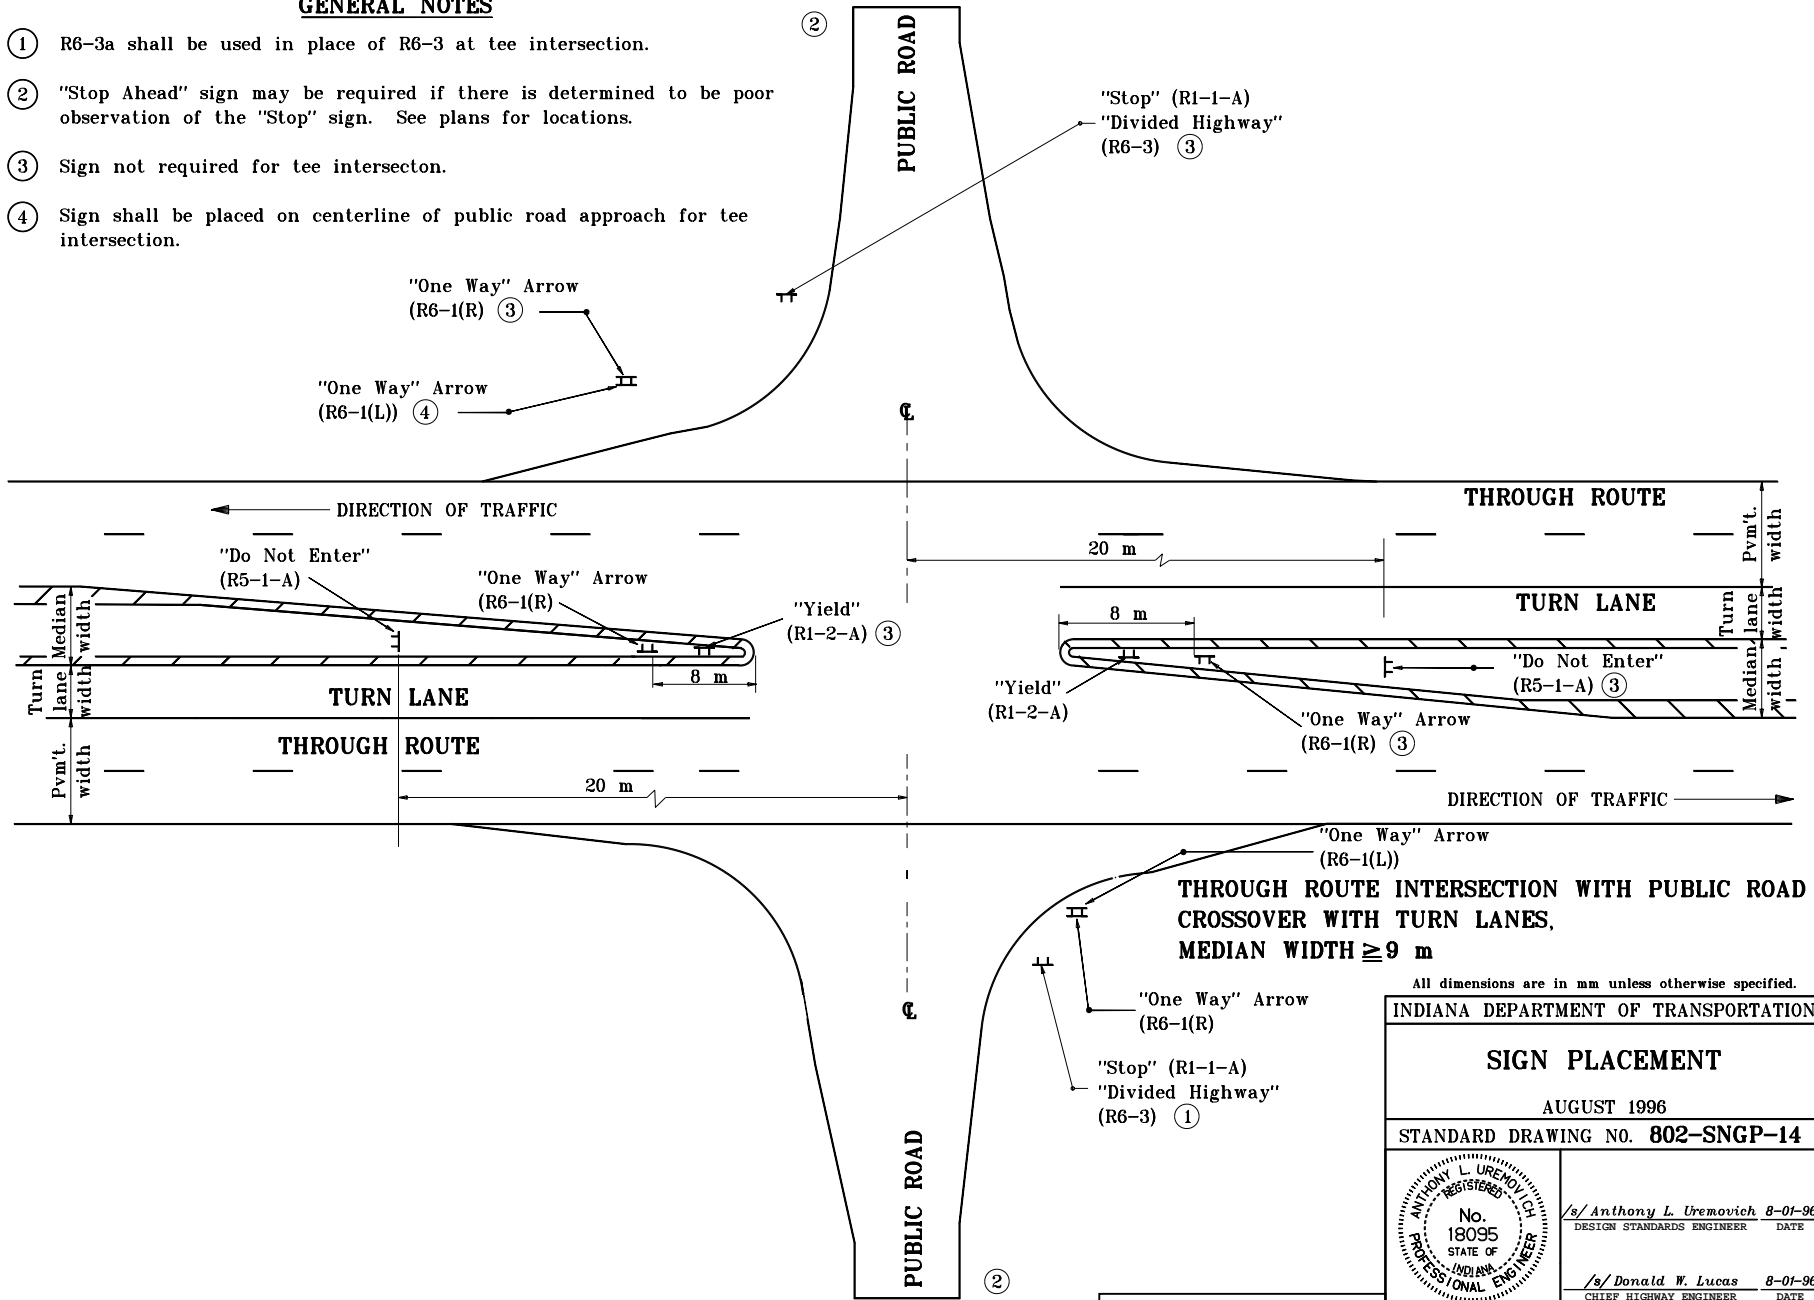

**THROUGH ROUTE INTERSECTION WITH PUBLIC ROAD
CROSSOVER WITH TURN LANES,
MEDIAN WIDTH ≥ 9 m**

All dimensions are in mm unless otherwise specified.

INDIANA DEPARTMENT OF TRANSPORTATION	
SIGN PLACEMENT	
AUGUST 1996	
STANDARD DRAWING NO. 802-SNGP-14	
	/s/ Anthony L. Uremovich 8-01-96 DESIGN STANDARDS ENGINEER DATE
DESIGN STANDARDS ENGINEER	/s/ Donald W. Lucas 8-01-96 CHIEF HIGHWAY ENGINEER DATE

Source Sheet: MT9H