


EXAMPLE FOR TYPE C, W = 7.2 m


Intersection control angle $\theta = 100^\circ$

L = 26.37 m
 S = 13.53 m
 U = 15.77 m
 X = 7.88 m
 Y = 11.89 m

Total area = 352.02 m²

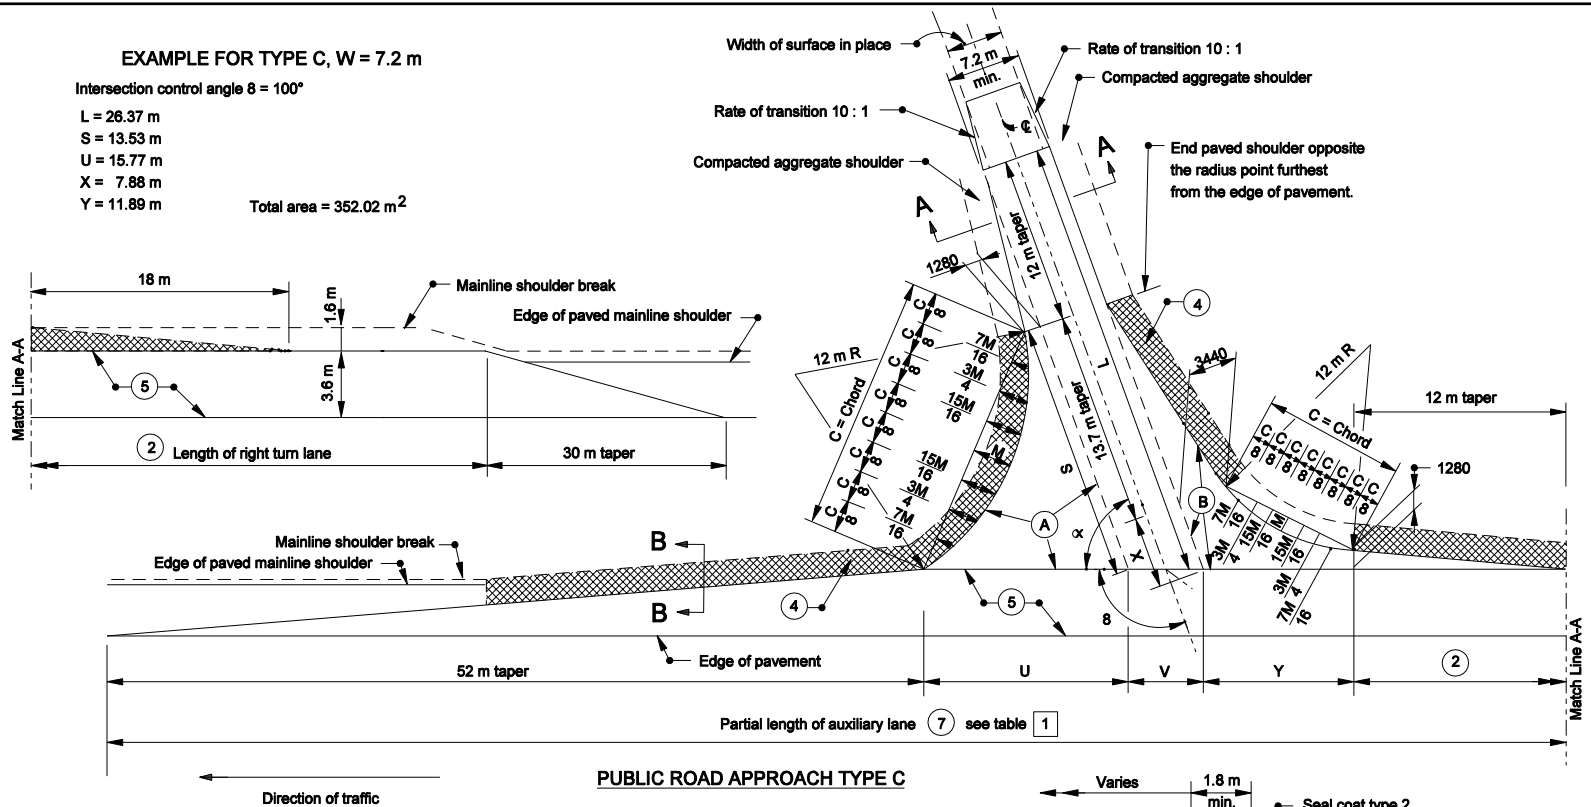


PUBLIC ROAD APPROACH TYPE C

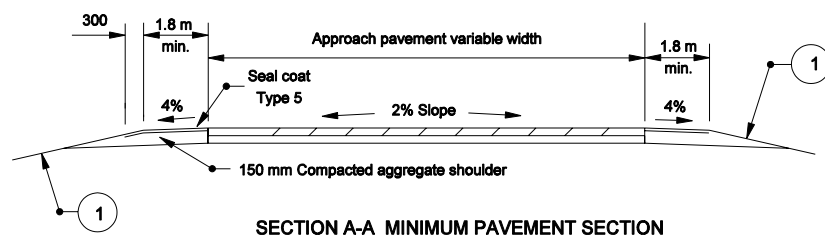

SECTION A-A MINIMUM PAVEMENT SECTION

For ADT < 1000
 90 kg/m² HMA Surface Type A on
 150 kg/m² HMA Intermediate Type A on
 200 mm compacted aggregate base #53

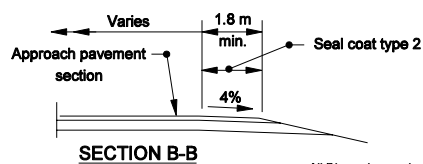

SECTION B-B

NOTES :

- 1 See Standard Drawing 610-PRAP-09 for table with computed values.
- 2 See Standard Drawing 610-PRAP-11 for Table A.
- 3 See Standard Drawing 610-PRAP-08 for General Notes and pay limits.

All Dimension are in mm unless otherwise specified

INDIANA DEPARTMENT OF TRANSPORTATION

**PUBLIC ROAD APPROACH
 TYPE C**

MARCH 2006

STANDARD DRAWING NO. 610-PRAP-06

	/s/ Richard L. VanCleave	3-01-06
	DESIGN STANDARDS ENGINEER	DATE
	/s/ Richard K. Smutzer	3-01-06
	CHIEF HIGHWAY ENGINEER	DATE

DESIGN STANDARDS ENGINEER