




**TYPICAL SHOULDER PANEL DETAIL**

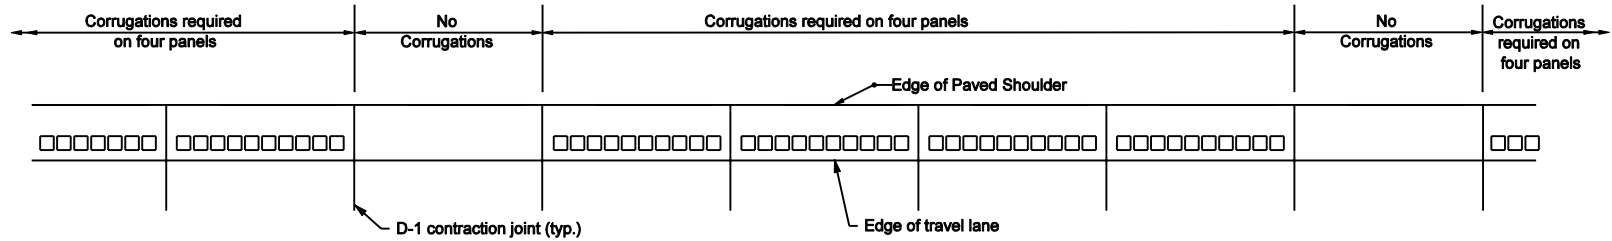

**INTERMITTENT INSTALLATION DETAIL**

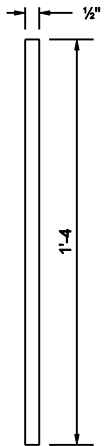

**SECTION B-B**

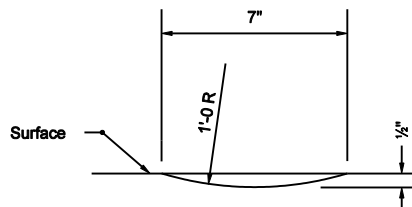

**SECTION A-A**

**NOTES**

1. Continuous corrugations shall be required on every PCC shoulder panel on Interstates. Intermittent corrugations shall be required for all other facilities
2. On facilities with a widened outside PCCP lane, the corrugations shall be installed on the portion of the PCCP located outside the edge of travel lane and in accordance with this sheet.

INDIANA DEPARTMENT OF TRANSPORTATION	
<b>MILLED PCCP SHOULDER CORRUGATIONS</b>	
MARCH 2003	
STANDARD DRAWING NO. E 606-SHCG-02	
	DESIGN STANDARDS ENGINEER      DATE
	CHIEF HIGHWAY ENGINEER      DATE
DESIGN STANDARDS ENGINEER	