


PLAN

LEGEND :
 F.F. = Front Face
 R.F. = Rear Face

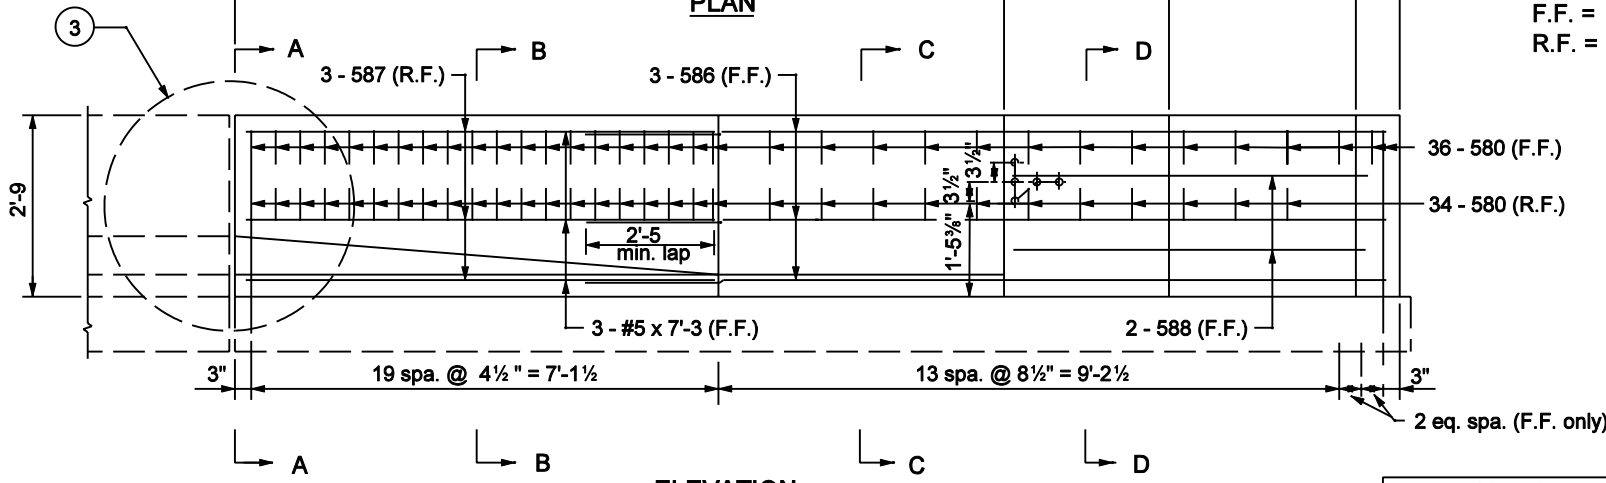

ELEVATION

**33" COMMON HEIGHT W-BEAM/
 CONCRETE BRIDGE RAILING TRANSITION**

NOTES :

- ① See Standard Drawing E 706-CBRT-03 for details of guardrail transition type WGB attachment.
2. See Standard Drawing E 706-TWBC-02 for Section A-A, B-B, C-C and D-D and Drawing E 706-TWBC-03 for reinforcement and bill of materials.
3. See Standard Drawing E 706-TASE-05 for General Notes.

INDIANA DEPARTMENT OF TRANSPORTATION	
CONCRETE BRIDGE RAILING TRANSITION TYPE WBC	
MARCH 2003	
STANDARD DRAWING NO. E 706-TWBC-01	
	/s/ Richard L. VanCleave 3-03-03 DESIGN STANDARDS ENGINEER DATE
	/s/ Richard K. Smutzer 3-03-03 CHIEF HIGHWAY ENGINEER DATE
DESIGN STANDARDS ENGINEER	