
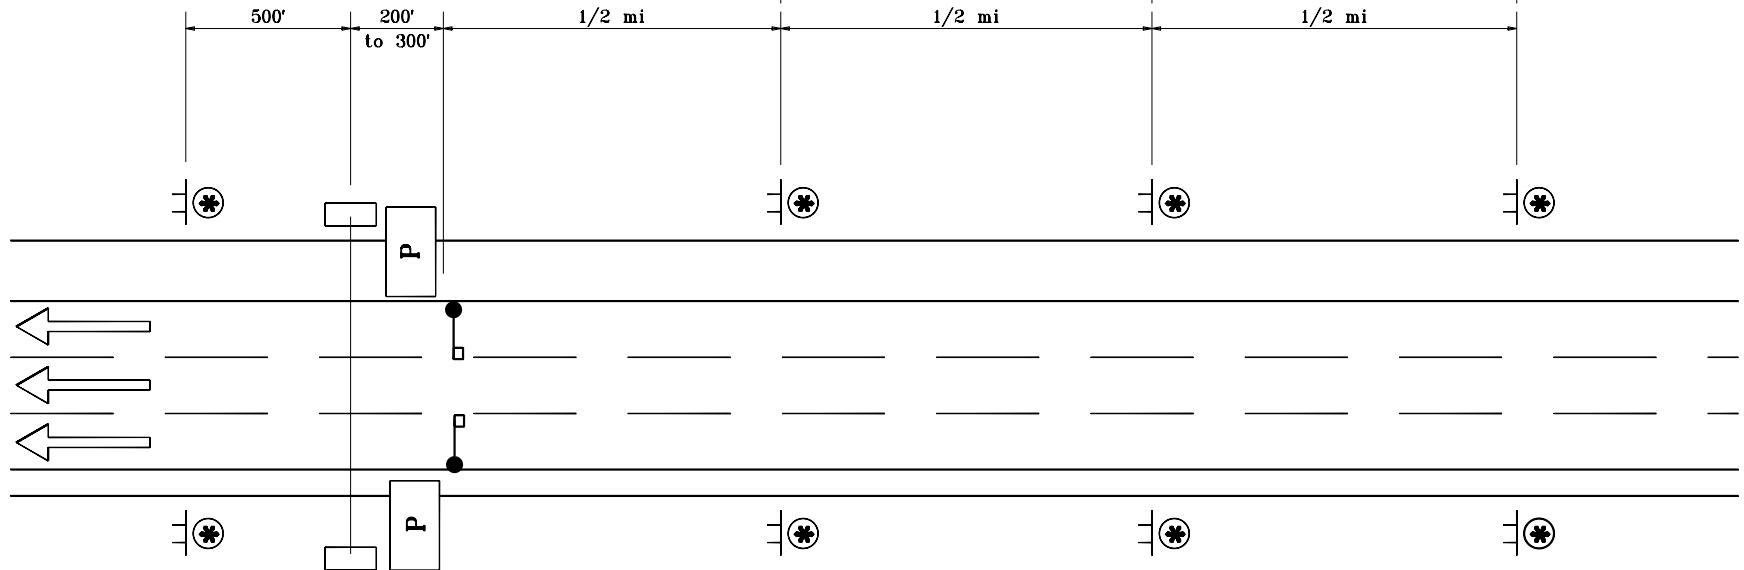
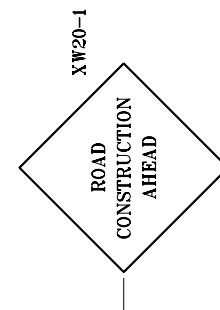
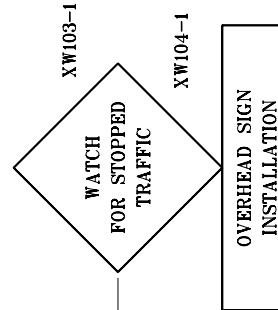


GENERAL NOTES

1. See standard drawing E 801-TCLG-01 for legend and General notes.

END
CONSTRUCTION
XG20-2

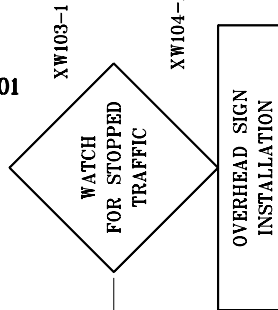

MULTI-LANE DIVIDED HIGHWAY

INDIANA DEPARTMENT OF TRANSPORTATION	
TRAFFIC CONTROL FOR OVERHEAD INSTALLATION	
SEPTEMBER 1997	
STANDARD DRAWING NO. E 801-TCFO-05	
DETAILS PLACED IN THIS FORMAT 11-15-99	
	/s/ Anthony L. Uremovich 11-15-99 DESIGN STANDARDS ENGINEER DATE
	/s/ Firooz Zandi 11-15-99 CHIEF HIGHWAY ENGINEER DATE
	ORIGINALLY APPROVED 9-01-97