


GENERAL NOTES

- ① This section shall be used when the existing shoulder width is less than 3 ft. or the slope is steeper than 12.5%.
- ② This section shall be used when the existing shoulder slope is flatter than 12.5%.

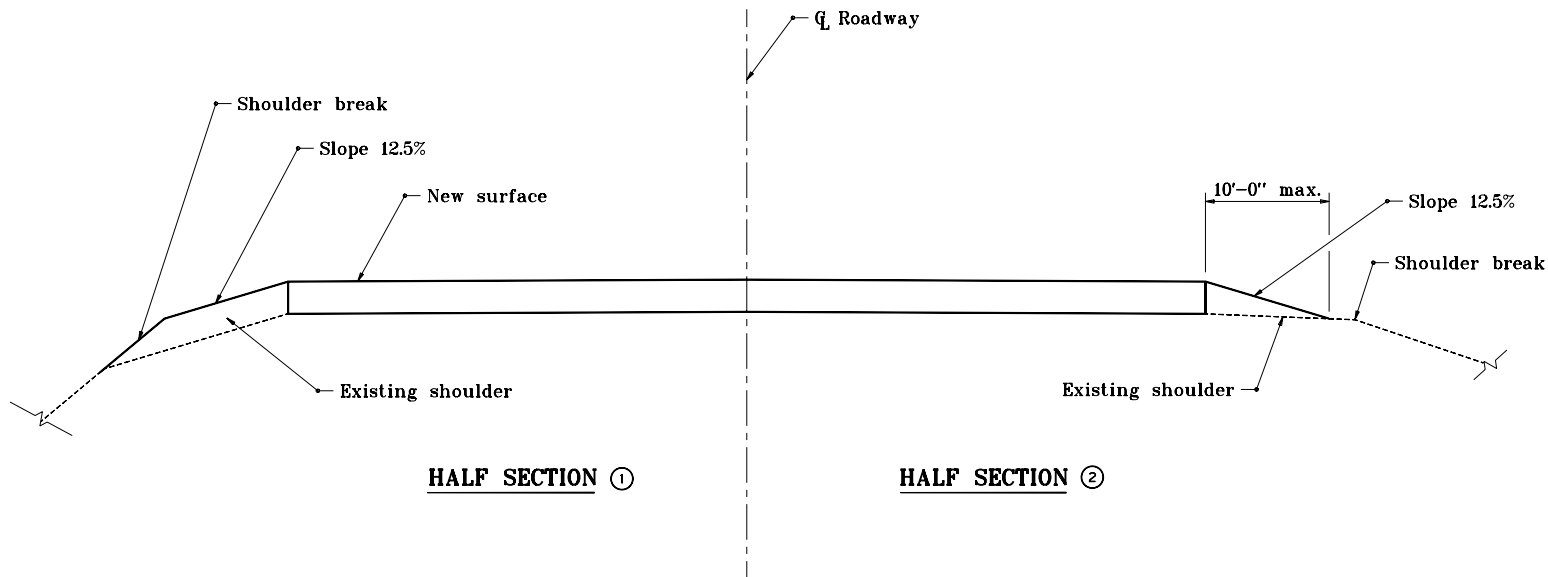

HALF SECTION ①

HALF SECTION ②

TYPICAL SECTION FOR SHOULDER TREATMENT

INDIANA DEPARTMENT OF TRANSPORTATION	
SHOULDER TREATMENT FOR RESURFACING WORK	
APRIL 1995	
STANDARD DRAWING NO. E 303-STRW-01	
	DETAILS PLACED IN THIS FORMAT 11-15-99
	/s/ Anthony L. Uremovich 11-15-99 DESIGN STANDARDS ENGINEER DATE
	/s/ Firooz Zandi 11-15-99 CHIEF HIGHWAY ENGINEER DATE
DESIGN STANDARDS ENGINEER	ORIGINALLY APPROVED 4-03-95