



NOTES

1. See Standard Drawing E 801-TCCO-06 for Sections A-A and B-B.
2. Pave to drain.

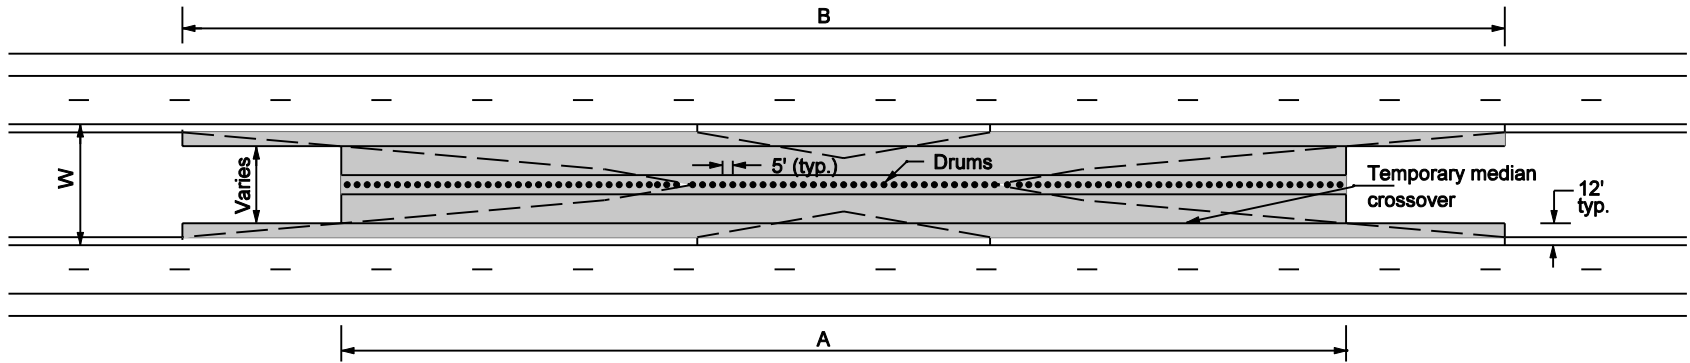

PAVING LIMITS AND DRUM CLOSURE

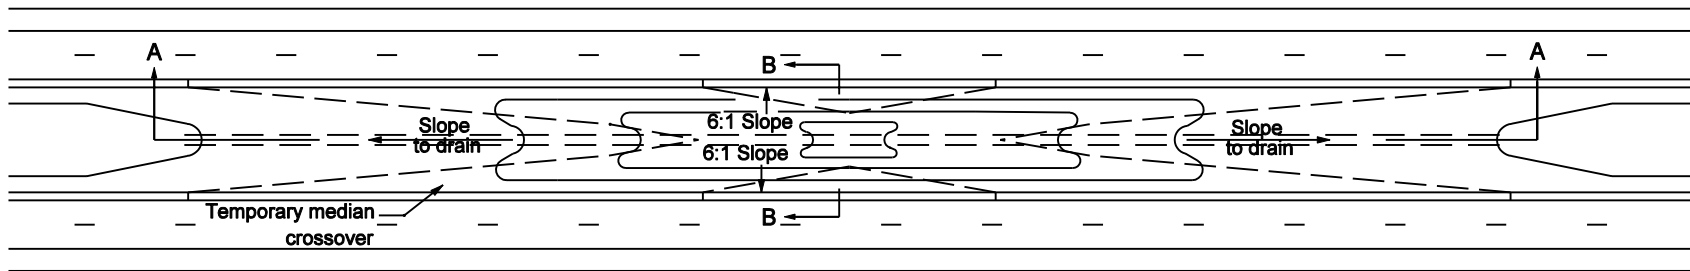

EARTH COVER CLOSURE

TYPE B CROSS OVER


Median Width W	Dimension A	Dimension B	Area of Paving strips
Feet	Feet	Feet	SQ. Yards
60	564	833	4310
50	505	774	3380
40	449	719	2605
36	427	696	2326
30	390	659	1930
26	371	640	1750

INDIANA DEPARTMENT OF TRANSPORTATION

**TEMPORARY CROSSOVER TYPE B
PAVING AND CLOSURE LAYOUT**

SEPTEMBER 2003

STANDARD DRAWING NO. E 801-TCCO-05

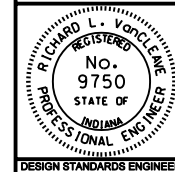

/s/ Richard L. VanCleave 9-02-03
DESIGN STANDARDS ENGINEER DATE

/s/ Richard K. Smutzer 9-02-03
CHIEF HIGHWAY ENGINEER DATE

DESIGN STANDARDS ENGINEER