
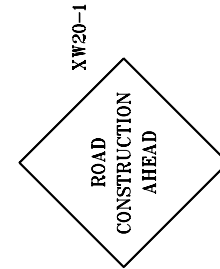
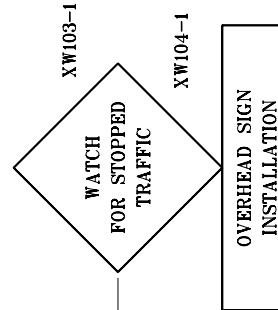



**GENERAL NOTES**

1. See standard drawing E 801-TCLG-01 for legend and General notes.

END  
CONSTRUCTION  
XG20-2

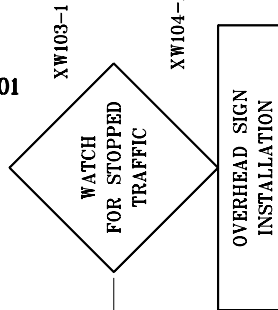

500'      200' to 300'      1/2 mi      1/2 mi      1/2 mi

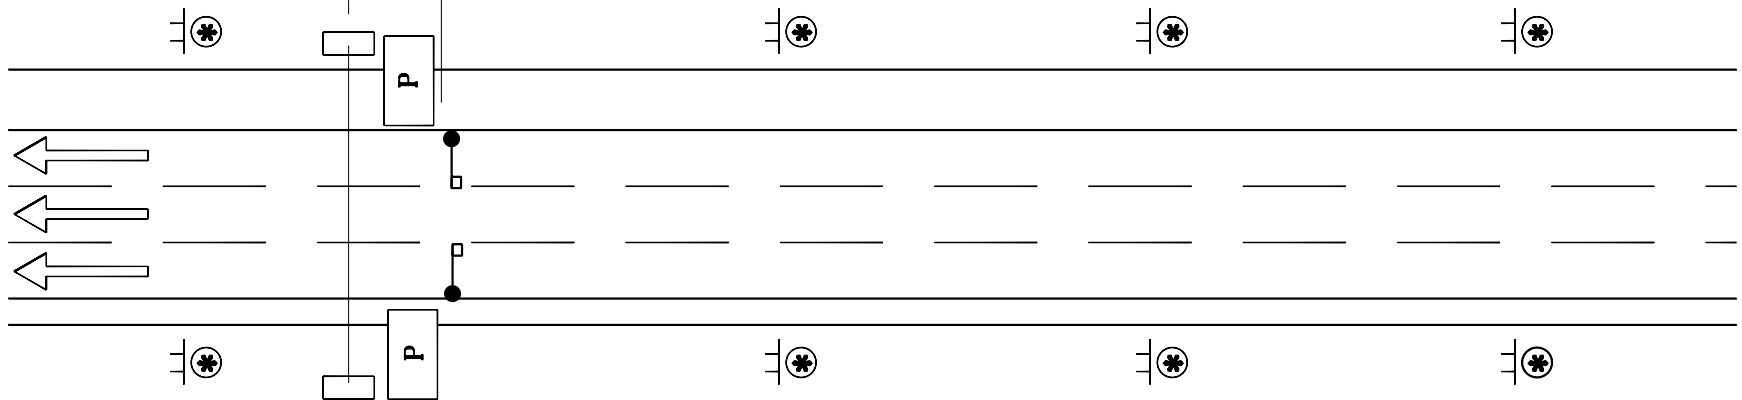

**MULTI-LANE DIVIDED HIGHWAY**

INDIANA DEPARTMENT OF TRANSPORTATION	
<b>TRAFFIC CONTROL FOR OVERHEAD INSTALLATION</b>	
SEPTEMBER 1997	
<b>STANDARD DRAWING NO. E 801-TCFO-05</b>	
DETAILS PLACED IN THIS FORMAT 11-15-99	
	/s/ Anthony L. Uremovich 11-15-99 DESIGN STANDARDS ENGINEER DATE
	/s/ Firooz Zandi 11-15-99 CHIEF HIGHWAY ENGINEER DATE
	ORIGINALLY APPROVED 9-01-97