


**GENERAL NOTES**

1. See Standard Drawing E 801-TCLG-01 for Legend and General Notes.

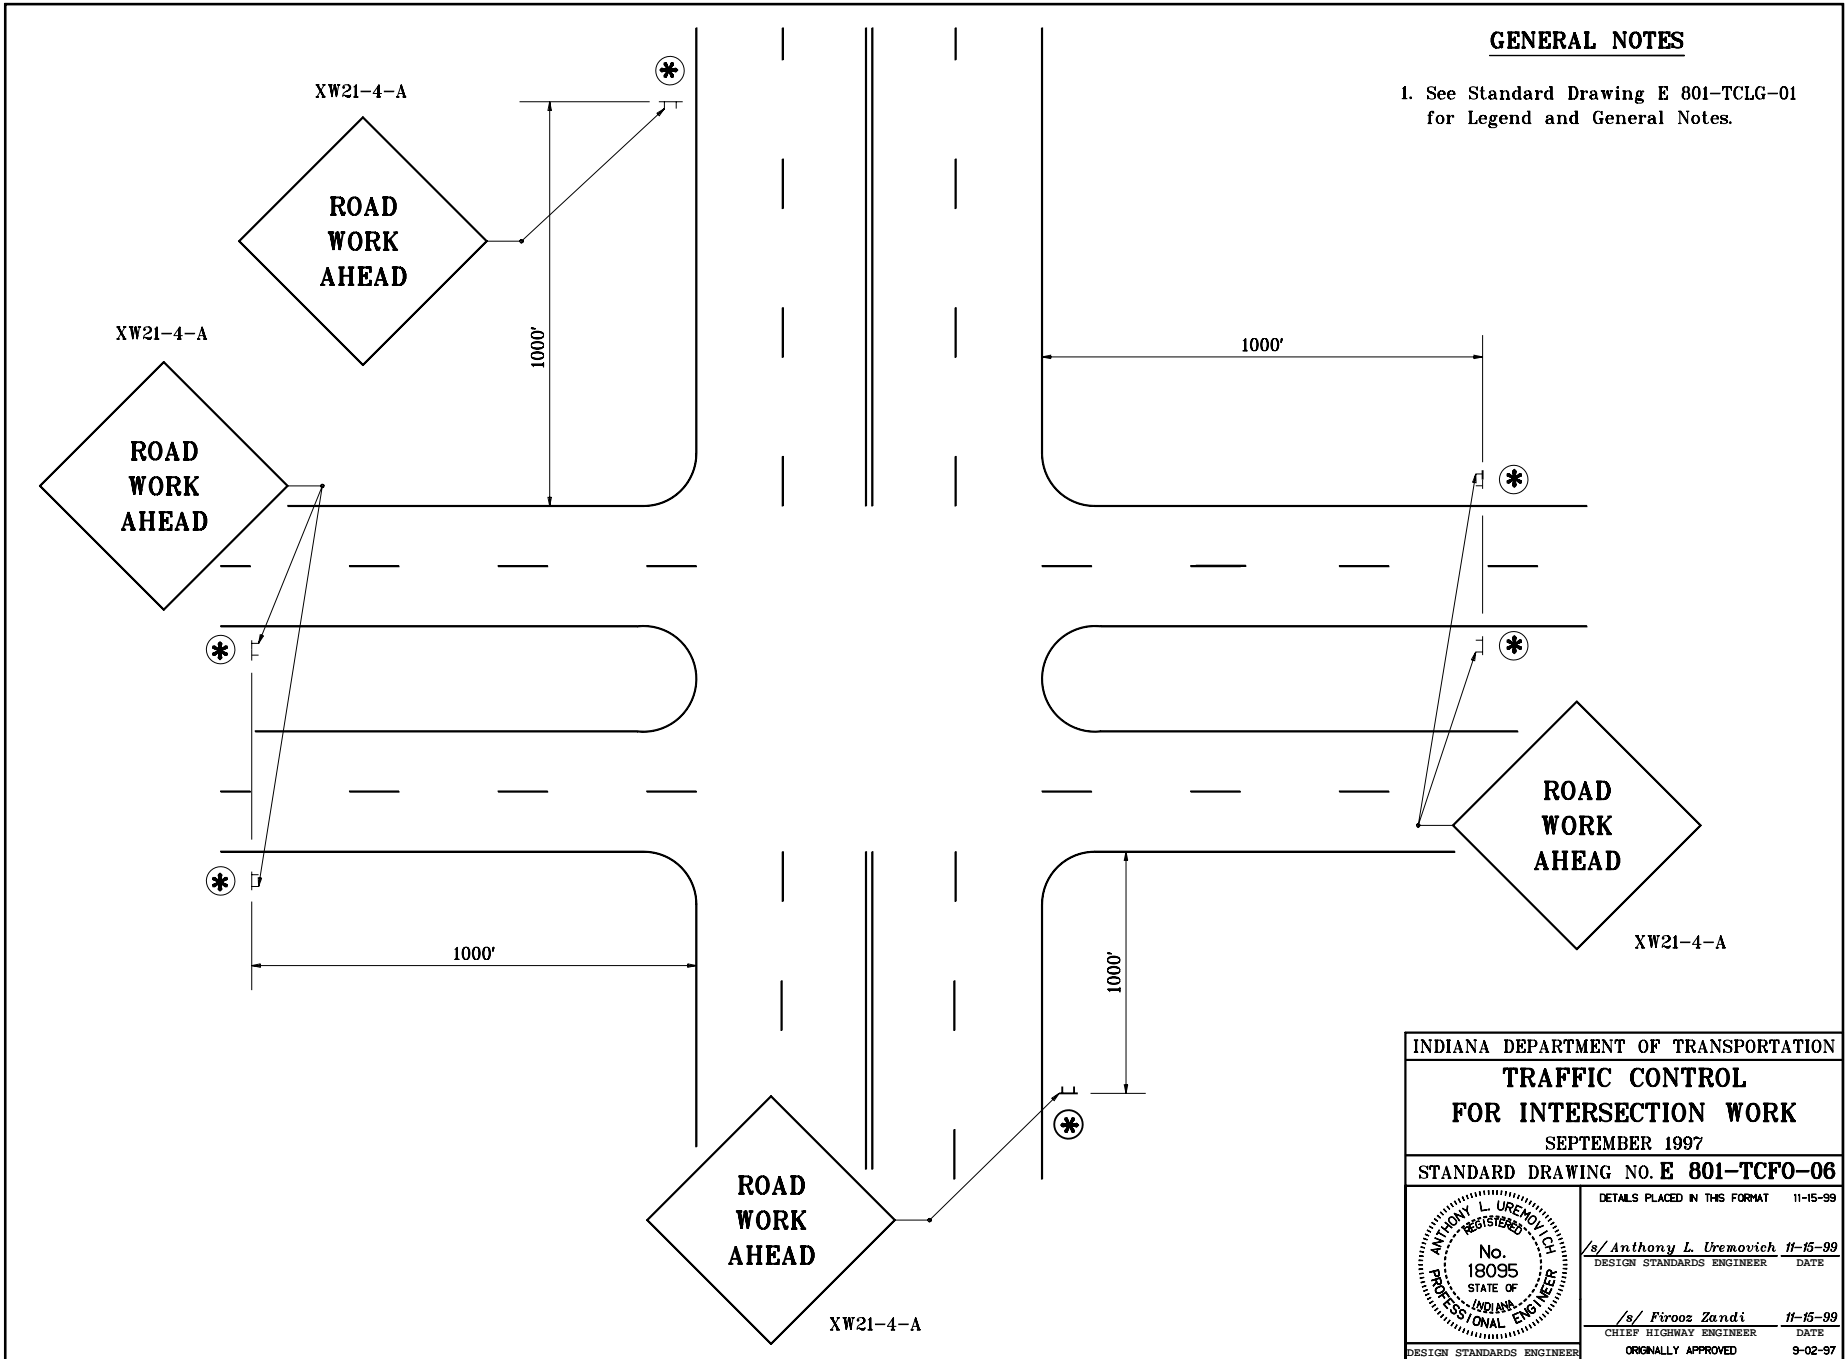

INDIANA DEPARTMENT OF TRANSPORTATION	
<b>TRAFFIC CONTROL FOR INTERSECTION WORK</b>	
SEPTEMBER 1997	
<b>STANDARD DRAWING NO. E 801-TCFO-06</b>	
DETAILS PLACED IN THIS FORMAT 11-15-99	
	/s/ Anthony L. Uremovich 11-15-99 DESIGN STANDARDS ENGINEER DATE
	/s/ Firooz Zandi 11-15-99 CHIEF HIGHWAY ENGINEER DATE
	DESIGN STANDARDS ENGINEER ORIGINALLY APPROVED 9-02-97