


GENERAL NOTES

1. See Standard Drawing E 801-TCLG-01 for Legend and General Notes.

END
CONSTRUCTION
XG20-2

SHOULDER
WORK
XW21-5-A

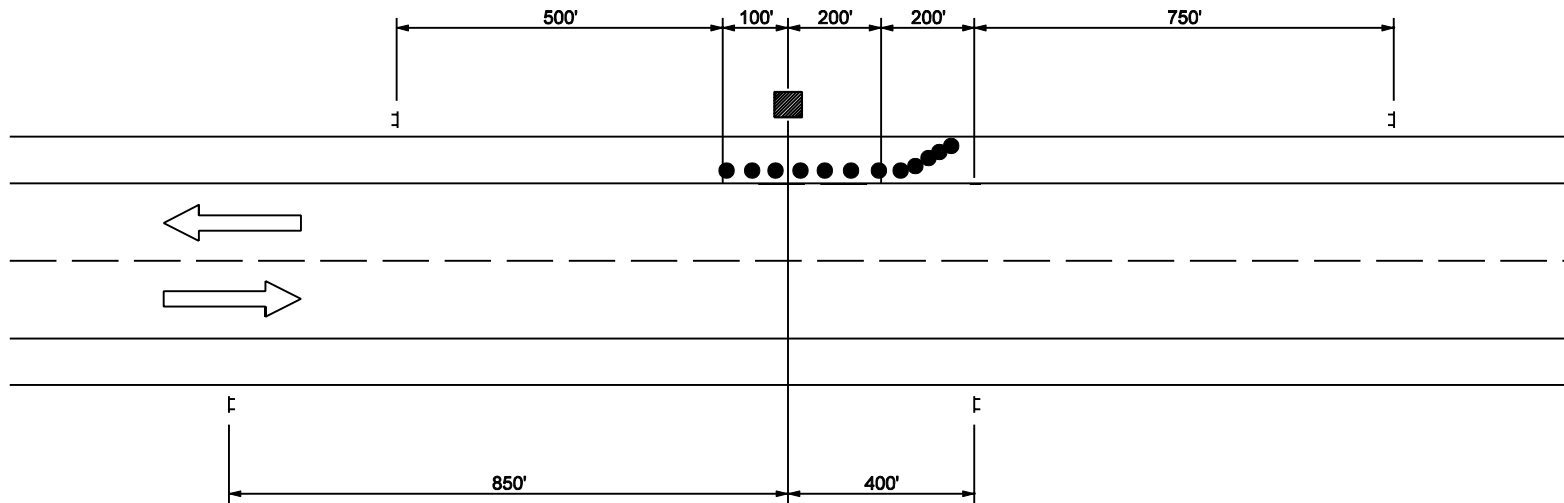

SHOULDER
WORK
XW21-5-A

END
CONSTRUCTION
XG20-2


2 LANE 2 WAY HIGHWAY

INDIANA DEPARTMENT OF TRANSPORTATION

**TRAFFIC CONTROL FOR
SHOULDER WORK**

SEPTEMBER 2002

STANDARD DRAWING NO. E 801-TCLC-07

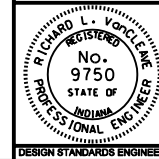

/s/ Richard L. VanCleave 9-03-02
DESIGN STANDARDS ENGINEER DATE

/s/ Richard K. Smutzer 9-03-02
CHIEF HIGHWAY ENGINEER DATE

DESIGN STANDARDS ENGINEER