
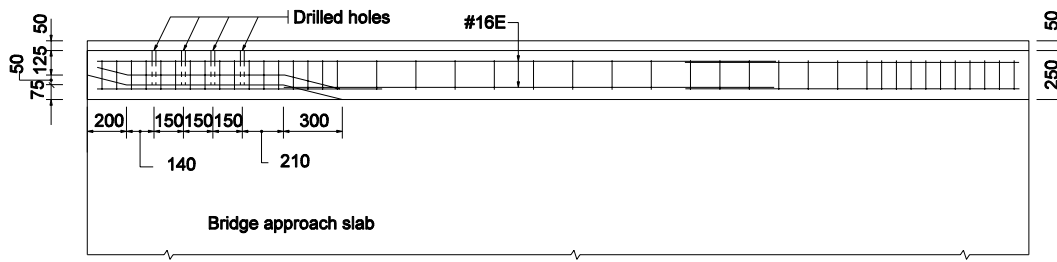


NOTES:

1. All reinforcing bars designated "E" shall be epoxy coated.
2. Concrete in bridge railing transition to be class C.
3. See Standard Drawing 706-CBRT-02 for attachment of Guardrail Transition Type TGB.
4. See Standard Drawing 706-TTBP-02 for section and bar details.
5. See Standard Drawing 706-TASE-01, 02 & 05 for Bridge Railing Transition TBC Slab Extension.

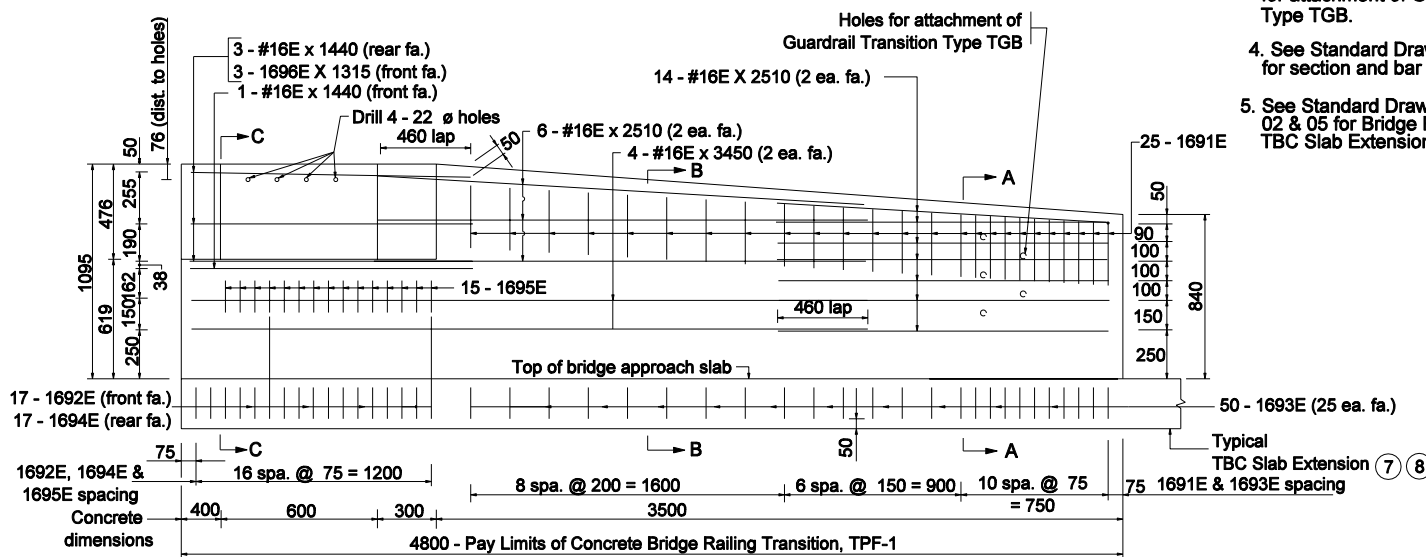

All dimensions are in mm unless otherwise specified

INDIANA DEPARTMENT OF TRANSPORTATION

CONCRETE BRIDGE RAILING TRANSITION, TPF-1

SEPTEMBER 2006

STANDARD DRAWING NO. 706-TTBP-01

	/s/ Richard L. VanCleave	9-01-06
	DESIGN STANDARDS ENGINEER	DATE
	/s/ Richard K. Smutzer	9-01-06
DESIGN STANDARDS ENGINEER	CHIEF HIGHWAY ENGINEER	DATE