




END
CONSTRUCTION
XG20-2

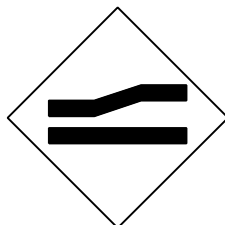


XW 4-2-A(R)

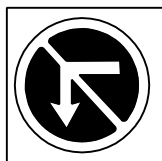



R3-2a-A

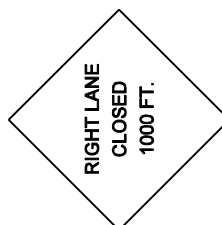

XW20-5(R)

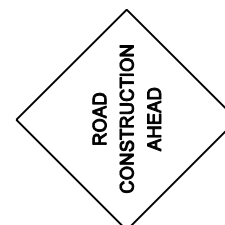

XW20-1

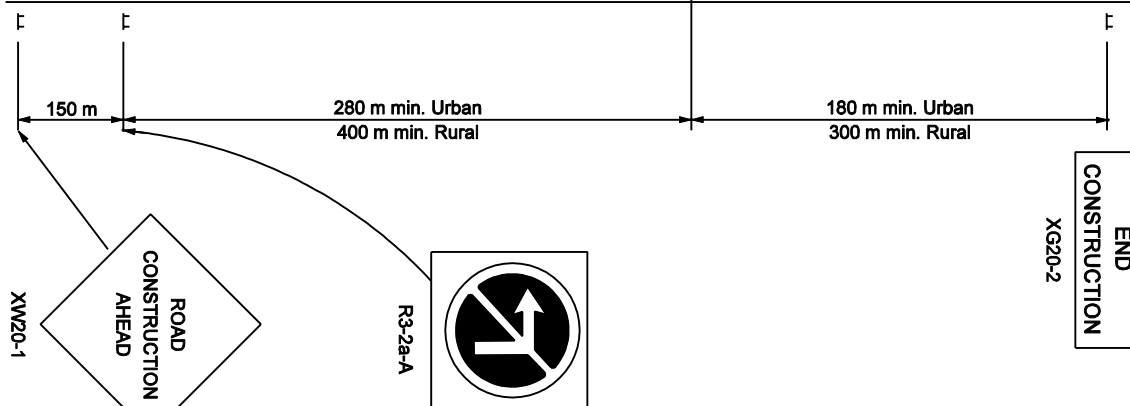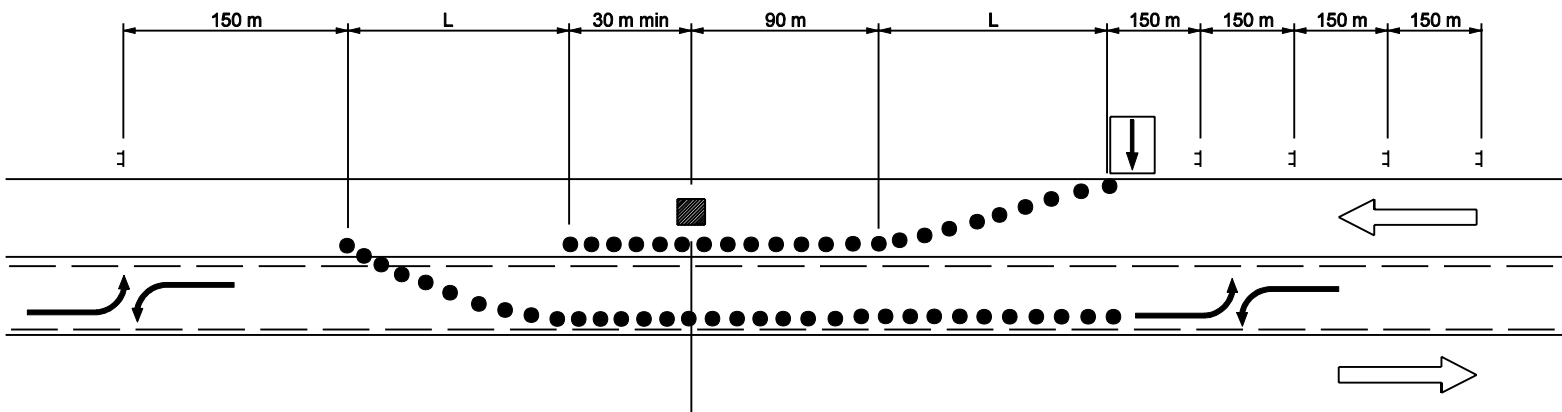

WORK ON PAVEMENT (3 LANE SECTION)

GENERAL NOTES

1. See Standard Drawing E 801-TCLG-01 for Legend and General Notes.

All Dimension are in mm unless otherwise specified

INDIANA DEPARTMENT OF TRANSPORTATION	
TRAFFIC CONTROL FOR LANE CLOSURE	
SEPTEMBER 2002	
STANDARD DRAWING NO. 801-TCLC-09	
	/s/ Richard L. VanCleave 9-03-02 DESIGN STANDARDS ENGINEER DATE
	/s/ Richard K. Smutzer 9-03-02 CHIEF HIGHWAY ENGINEER DATE
DESIGN STANDARDS ENGINEER	