


**PLAN**

**NOTES:**

1. See Standards Drawing E 601-GCTA-02 for Details A and B.

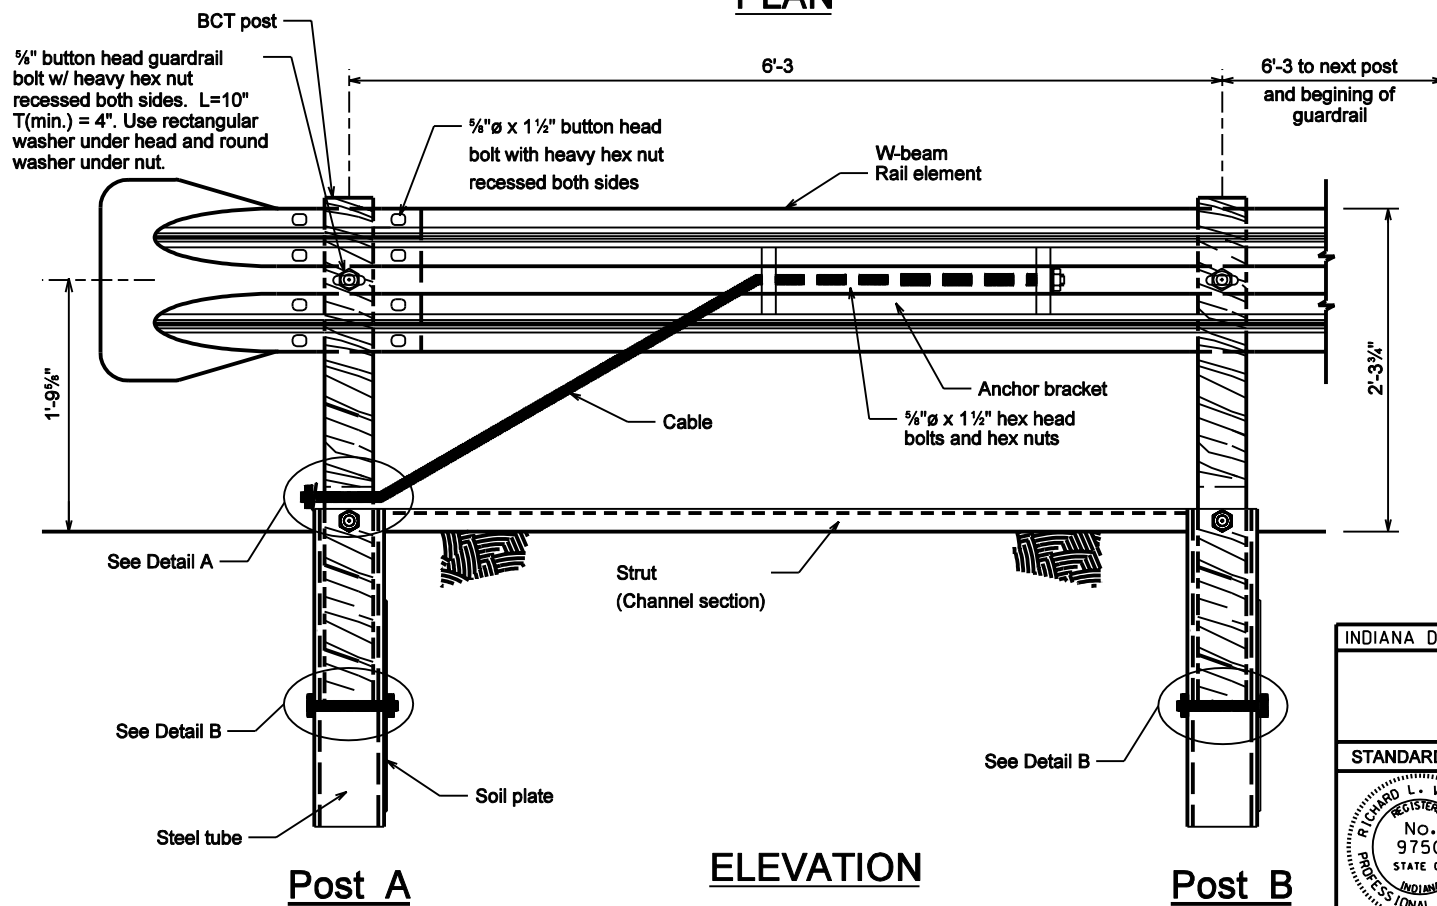

**ELEVATION**

INDIANA DEPARTMENT OF TRANSPORTATION	
<b>CABLE TERMINAL ANCHOR SYSTEM</b>	
SEPTEMBER 2001	
STANDARD DRAWING NO. E 601-GCTA-01	
	/s/ Richard L. VanCleave 9-04-01 DESIGN STANDARDS ENGINEER DATE
	/s/ Firooz Zandl 9-04-01 CHIEF HIGHWAY ENGINEER DATE
DESIGN STANDARDS ENGINEER	