


**PLAN**

**NOTES:**

1. See Standards Drawing 601-GCTA-02 for Details A and B.

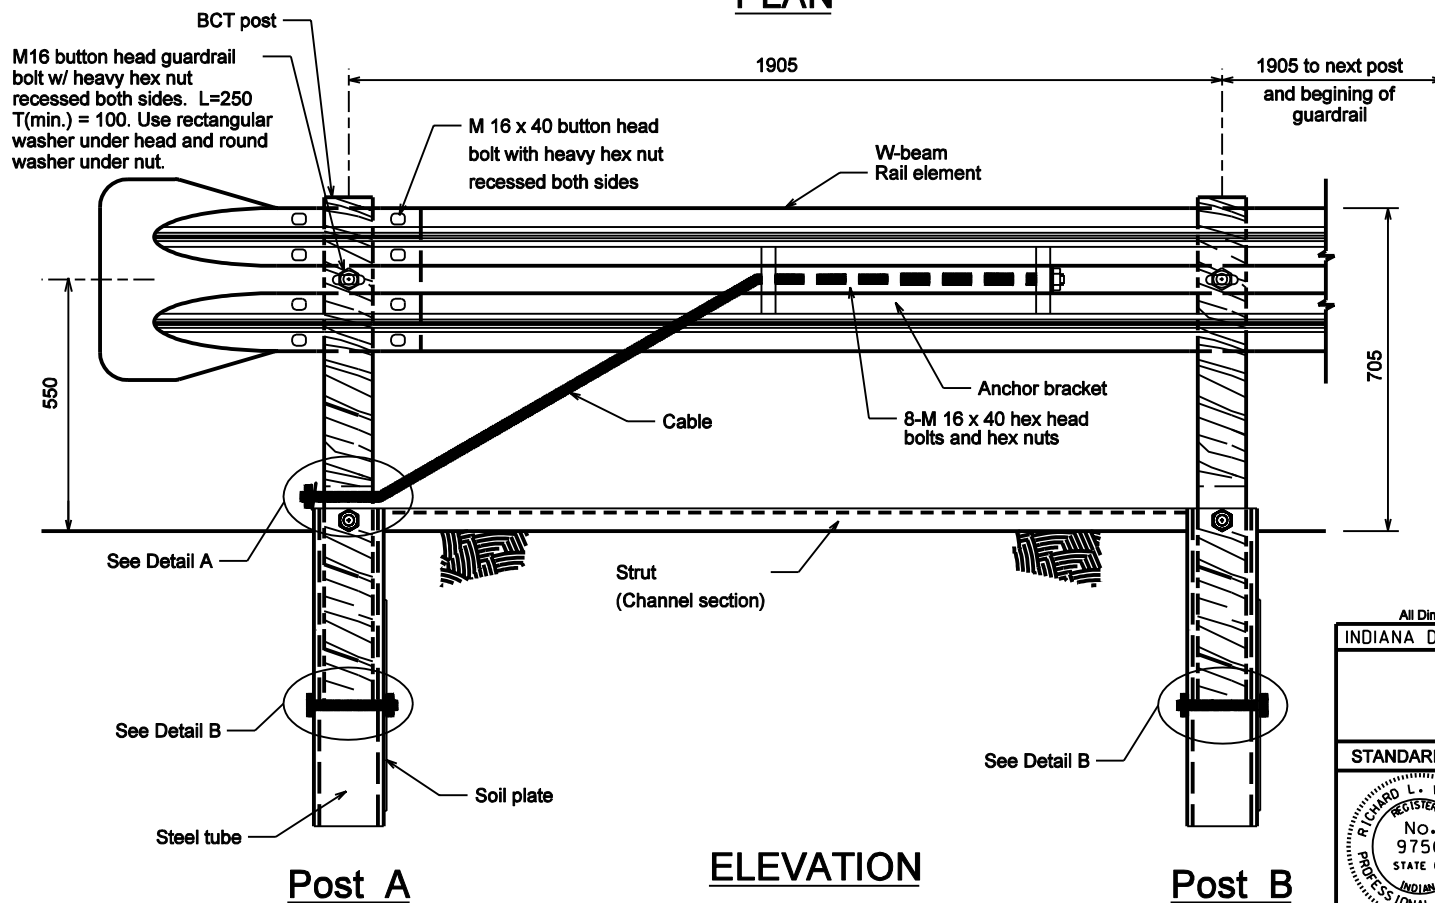

**ELEVATION**


All Dimension are in mm unless otherwise specified

INDIANA DEPARTMENT OF TRANSPORTATION

**CABLE TERMINAL ANCHOR SYSTEM**

SEPTEMBER 2001

STANDARD DRAWING NO. 601-GCTA-01

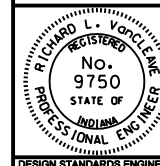

/s/ Richard L. VanCleave 9-04-01  
DESIGN STANDARDS ENGINEER DATE

/s/ Ftirooz Zandi 9-04-01  
CHIEF HIGHWAY ENGINEER DATE

DESIGN STANDARDS ENGINEER