


**PARTIAL PLAN**

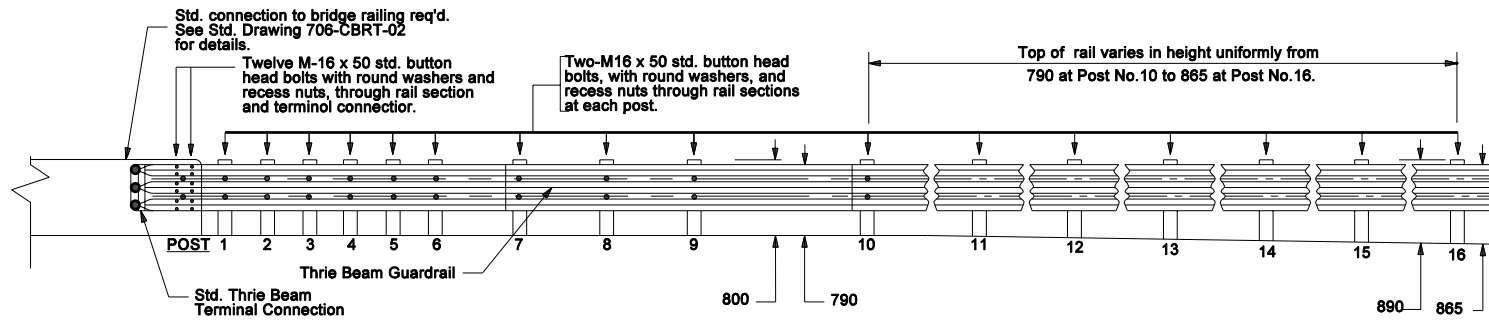

**PARTIAL ELEVATION**

**Notes:**


1. For Thrie Beam Guardrail post and blockout details from bridge rail to Post No. 10 see Standard Drawings 601-TTGB-01 and 601-TTGB-03.
2. For Thrie Beam Guardrail post and blockout details with the exception of height above shoulder surface for Posts No. 11 thru 16, see Standard Drawing 601-TTGB-03.

All dimensions are in mm unless otherwise specified

INDIANA DEPARTMENT OF TRANSPORTATION

**THRIE BEAM GUARDRAIL  
TO THRIE BEAM GUARDRAIL  
TRANSITION, TTT  
MARCH 2005**

STANDARD DRAWING NO. 601-TMTT-01

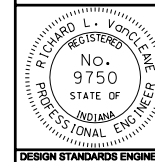

/s/ Richard L. VanCleave 3-01-05  
DESIGN STANDARDS ENGINEER DATE

/s/ Richard K. Smutzer 3-01-05  
CHIEF HIGHWAY ENGINEER DATE

DESIGN STANDARDS ENGINEER