


GENERAL NOTES

1. See Standard Drawing 616-SWC0-06 for Sections A-A, B-B, C-C, D-D, and E-E.
2. See General Plan for stations and locations of inlets and pipe.

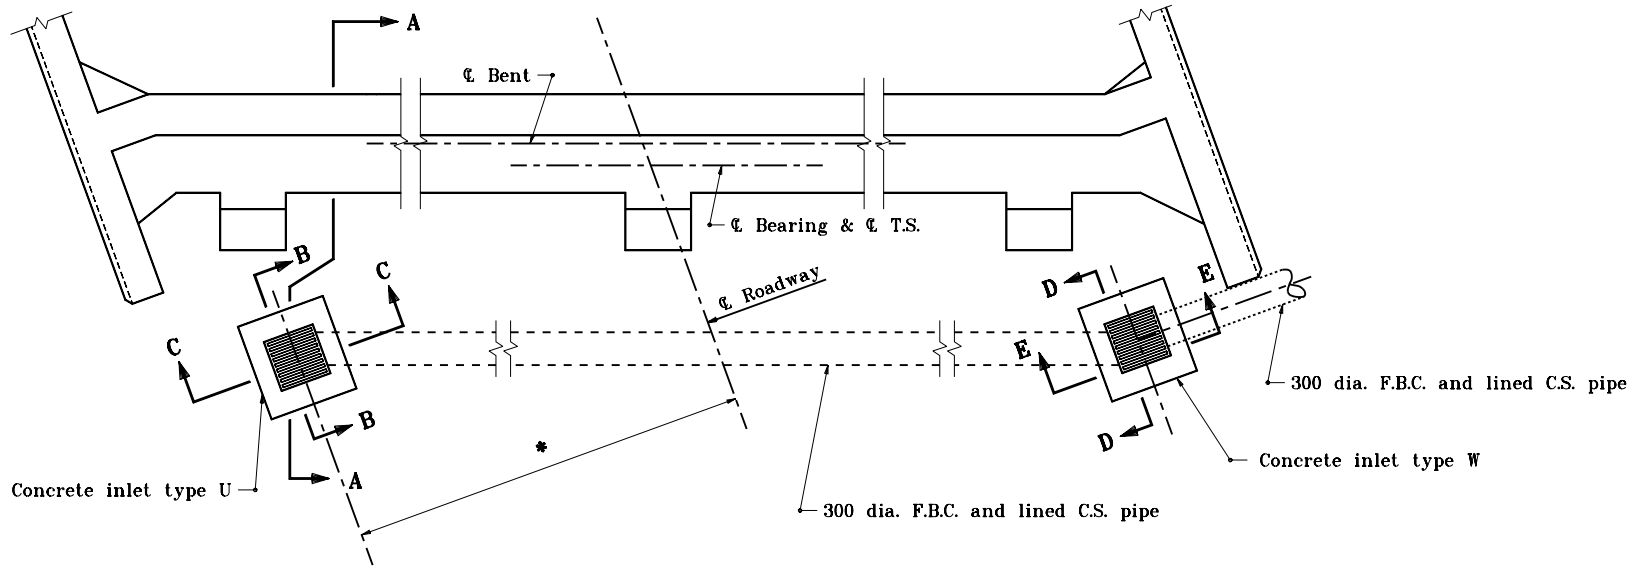


*Dimension varies according to roadway width and type of drain used

PLAN
(to be used on structures without berms)

All dimensions are in mm unless otherwise specified.

INDIANA DEPARTMENT OF TRANSPORTATION	
SLOPEWALL AND DRAINAGE	
DETAILS	
JANUARY 2000	
STANDARD DRAWING NO. 616-SWC0-05	

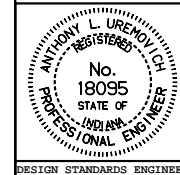

/s/ Anthony L. Uremovich	1-03-00
DESIGN STANDARDS ENGINEER	DATE
/s/ Firooz Zandi	1-03-00
CHIEF HIGHWAY ENGINEER	DATE

DESIGN STANDARDS ENGINEER