



- NOTES:**
1. All reinforcing bars designated "E" shall be epoxy coated.
 2. Concrete in bridge railing transition to be class C.
 3. See Standard Drawing 706-CBRT-02 for attachment of Guardrail Transition Type TGB.
 4. See Standard Drawing 706-TTBP-06 for section and bar details.
 5. See Standard Drawing 706-TASE-01, 02 & 05 for Bridge Railing Transition TBC Slab Extension.

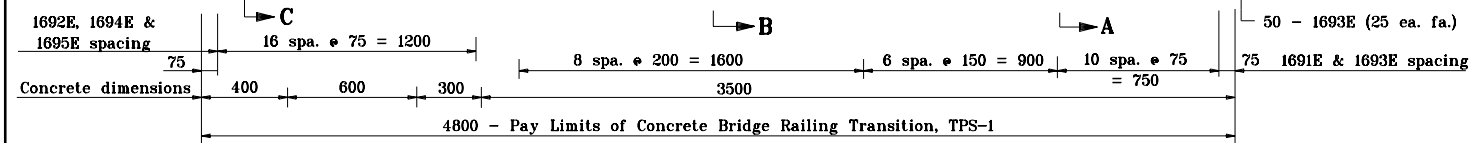

ELEVATION

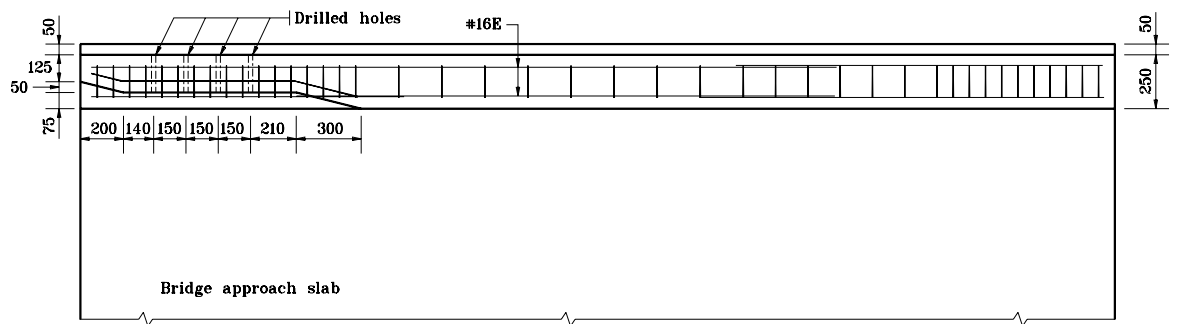


PLAN

All dimensions are in mm unless otherwise specified.

INDIANA DEPARTMENT OF TRANSPORTATION
**CONCRETE BRIDGE RAILING
 TRANSITION, TPS-1**
 MAY 2000

STANDARD DRAWING NO. **706-TTBP-05**

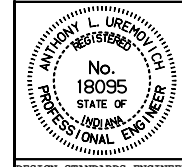

/s/ Anthony L. Uremovich 5-01-00
 DESIGN STANDARDS ENGINEER DATE

/s/ Firooz Zandi 5-01-00
 CHIEF HIGHWAY ENGINEER DATE

DESIGN STANDARDS ENGINEER