



**GENERAL NOTES**


- ① Dimensions will vary based on right-of-way availability. Silt fence shall be placed as close as possible to edge of construction limits.
- ② The spacing of the tiebacks shall equal the spacing of the posts. Additional post depth or tiebacks may be required in unstable soils.

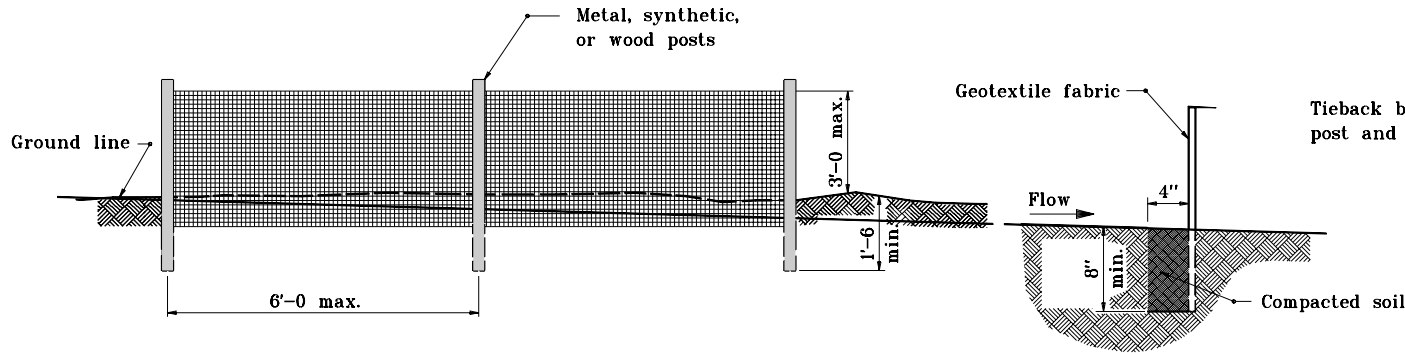


**EMBEDMENT DETAIL**

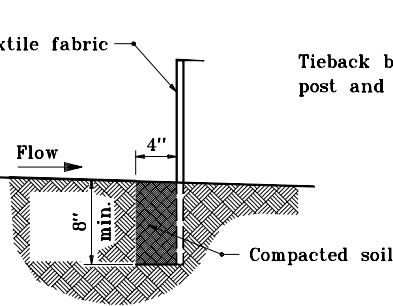


**TIEBACK DETAIL**

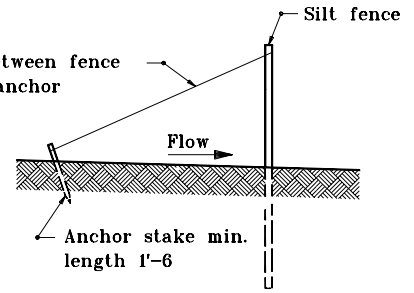

②

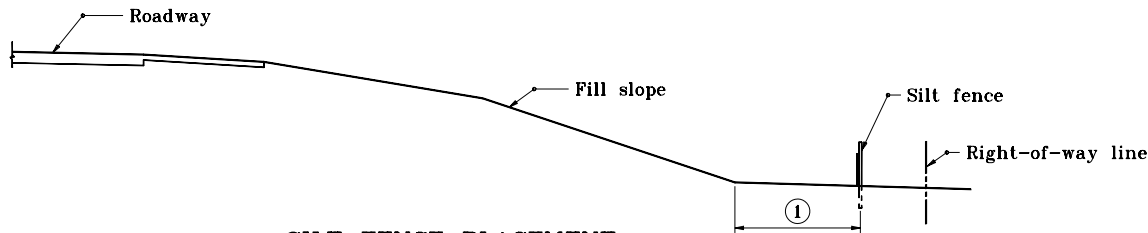

**SILT FENCE PLACEMENT  
RELATIVE TO R/W LINE**

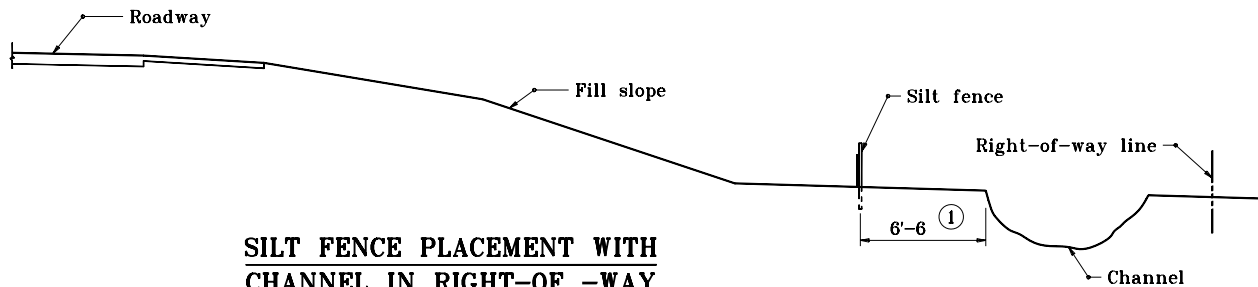

**SILT FENCE PLACEMENT WITH  
CHANNEL IN RIGHT-OF -WAY**

INDIANA DEPARTMENT OF TRANSPORTATION	
<b>TEMPORARY SILT FENCE</b>	
MARCH 2002	
STANDARD DRAWING NO. E 205-TECP-02	
	/s/ Richard L. VanCleave 3-01-02 DESIGN STANDARDS ENGINEER DATE
	/s/ Richard K. Smutzer 3-01-02 CHIEF HIGHWAY ENGINEER DATE
DESIGN STANDARDS ENGINEER	